



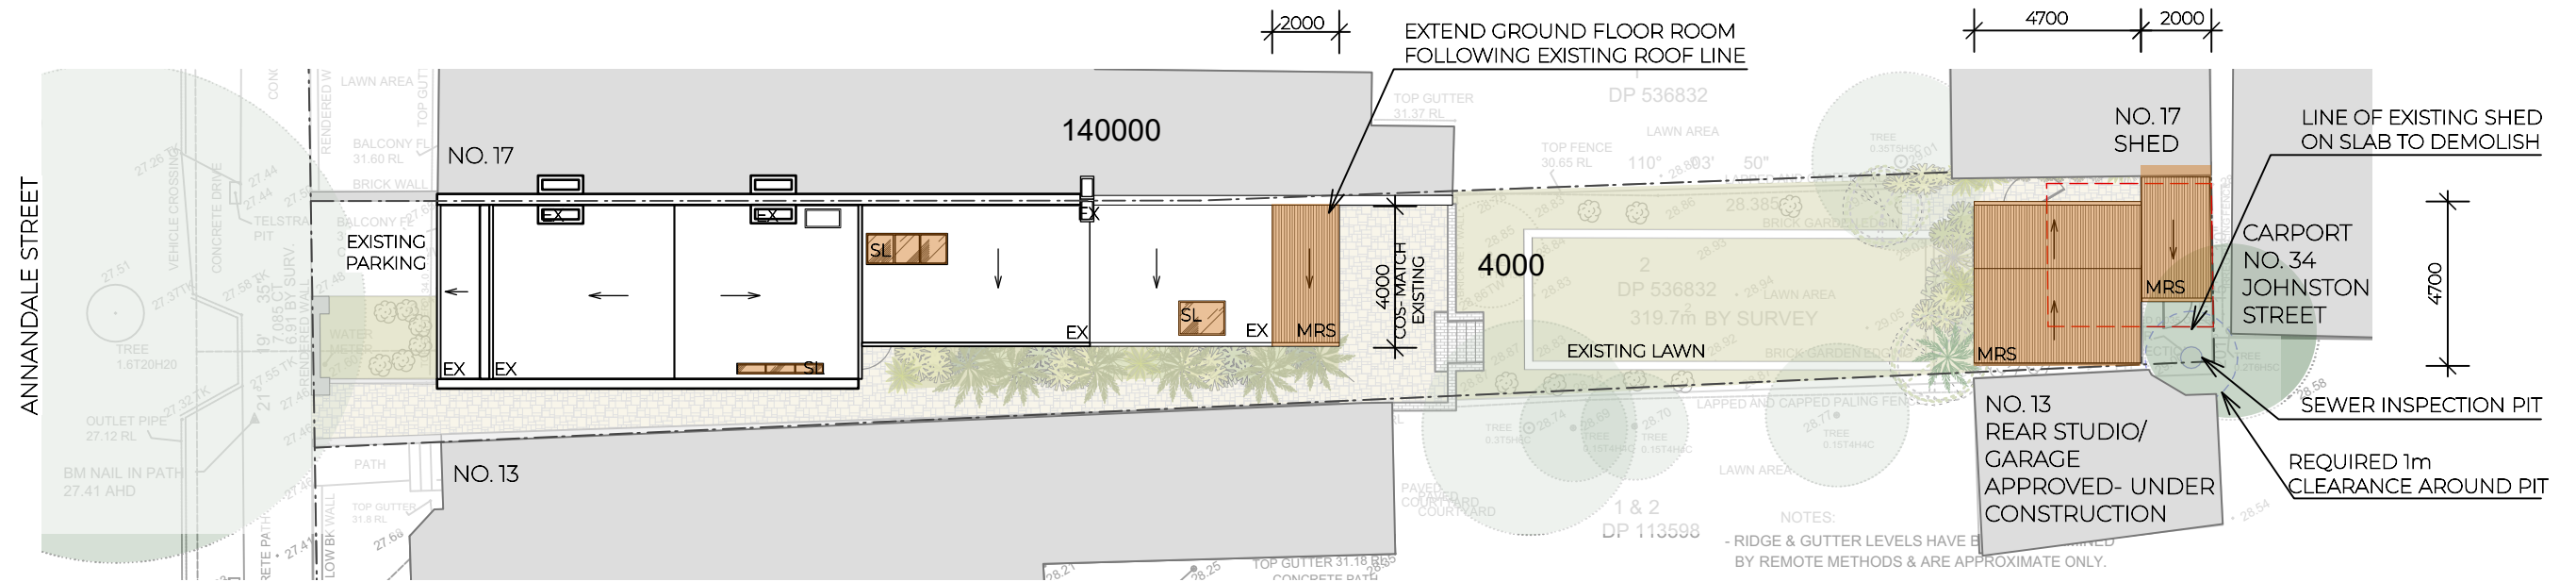

SITE PLAN

Preliminary

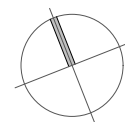

LEGEND:

EX	EXISTING
FC	FC SHEET CLADDING
WB	WEATHERBOARD
CONC	CONCRETE
RM	RENDERED MASONRY
MRS	METAL ROOF SHEETING
PV	PAVERS

	EXISTING STRUCTURE
	PROPOSED NEW WALL
	PROPOSED NEW / ALTERED WORK
	DEMOLISH

KAREN
ERDOS
ARCHITECTURE

w: www.karenerdos.com.au


e: karen@erdos.com.au

m: 0423 959 138


nsw arb #9660

ARBV: #20668


ISSUE	DATE	REVISION
PROJECT	HO RESIDENCE: 15 ANNANDALE STREET, ANNANDALE.	
CLIENT:	NGAR-YI HO	DATE: 12.03.21 SCALE@A1: 1:200@A3
DRAWING:	SITE PLAN	DRAWN: KE CHKD: KE REVISION
		DWG: DA01

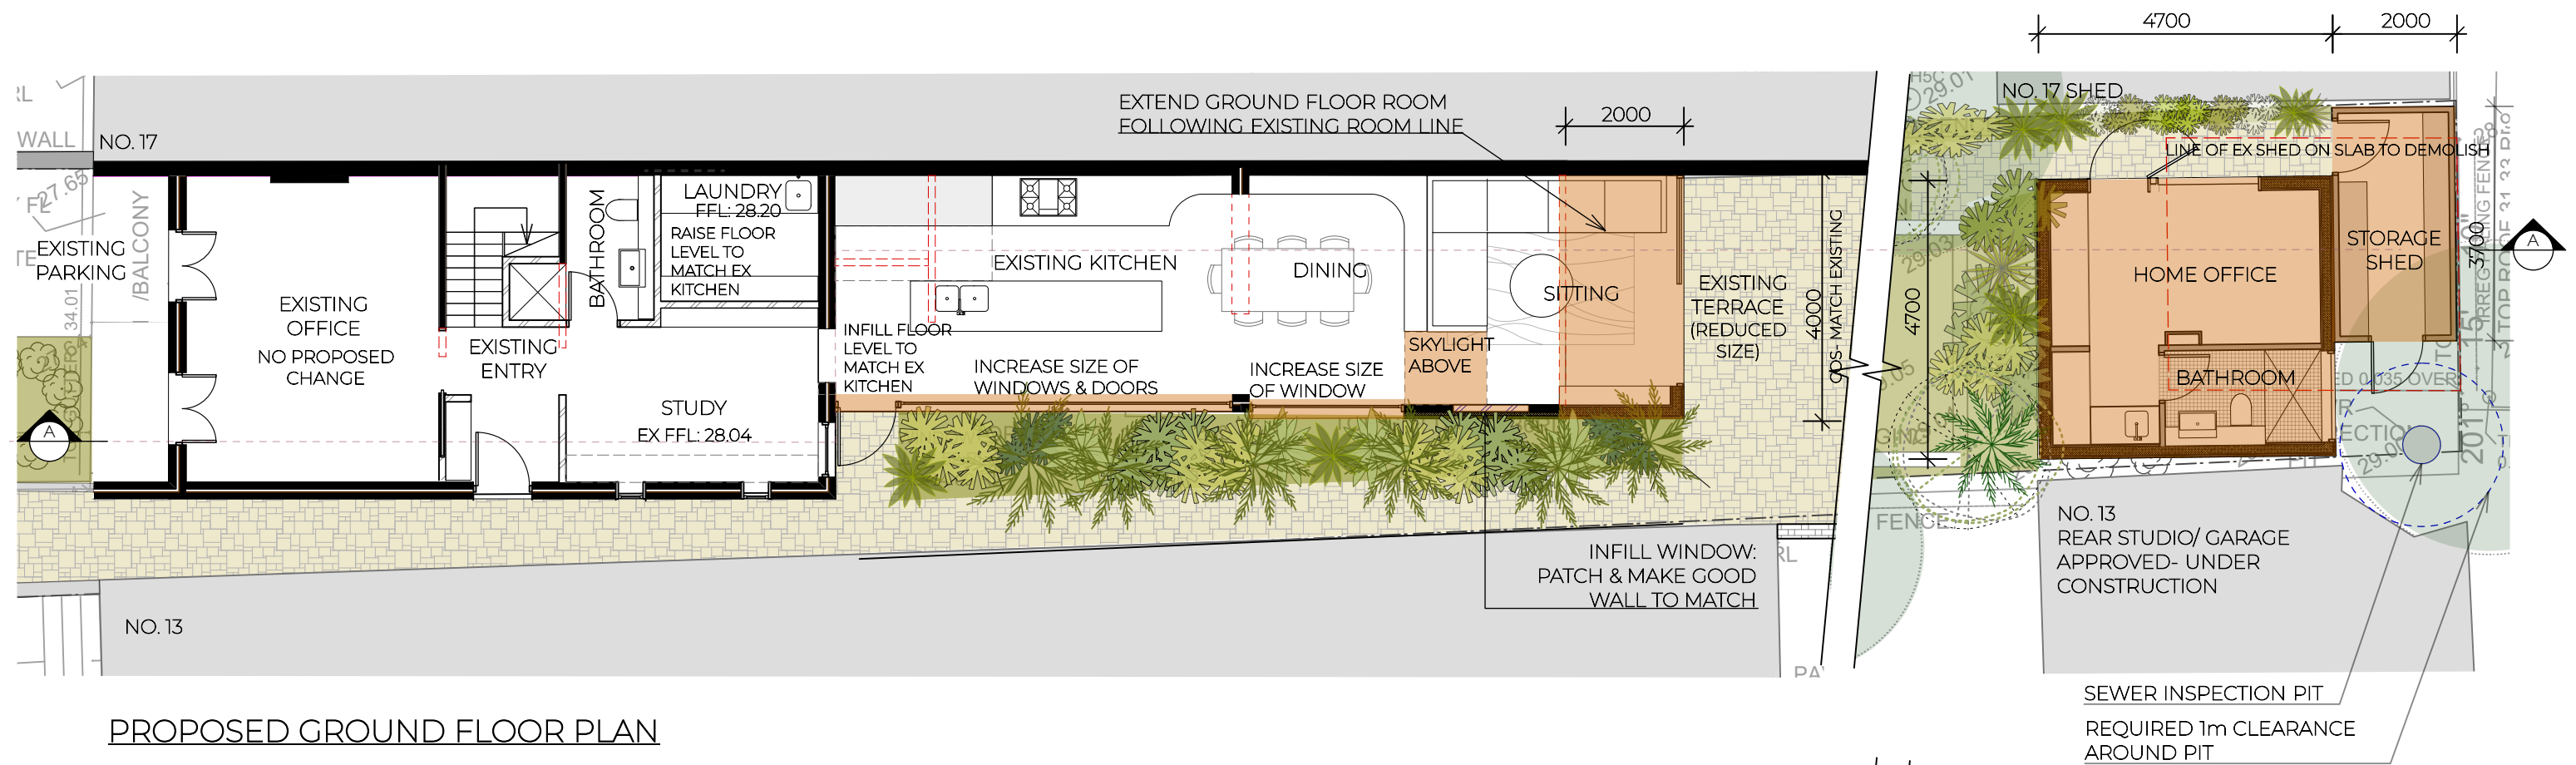

PROPOSED GROUND FLOOR PLAN

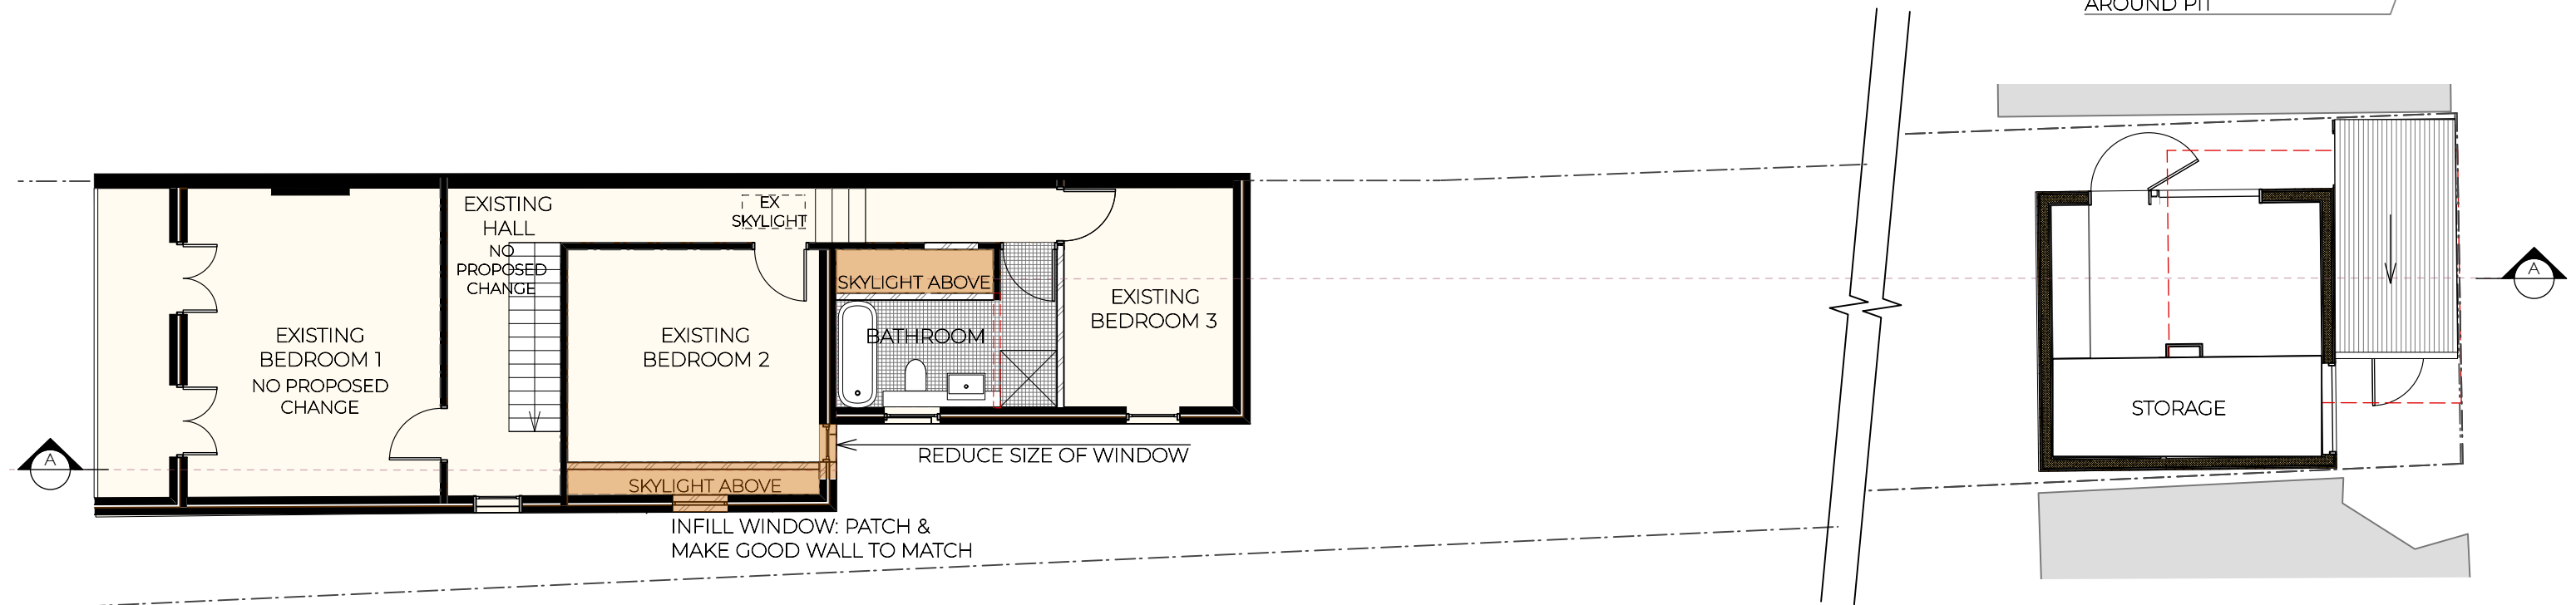

PROPOSED FIRST FLOOR PLAN:

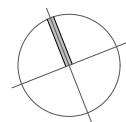

LEGEND:

EX	EXISTING
FC	FC SHEET CLADDING
WB	WEATHERBOARD
CONC	CONCRETE
RM	RENDERED MASONRY
MRS	METAL ROOF SHEETING
PV	PAVERS

	EXISTING STRUCTURE
	PROPOSED NEW WALL
	PROPOSED NEW / ALTERED WORK
	DEMOLISH

Preliminary

KAREN
ERDOS
ARCHITECTURE

w: www.karenardos.com.au




ISSUE	DATE	REVISION
PROJECT	HO RESIDENCE: 15 ANNANDALE STREET, ANNANDALE.	
CLIENT:	NGAR-YI HO	DATE: 12.03.21 SCALE@A1: 1:100@A3
DRAWING:	PROPOSED FLOOR PLANS	DRAWN: KE CHKD: KE REVISION
		DWG: DA03

e karen@erdos.com.au

m 0423 959 138

nsw arb #9660

ARBV: #20668

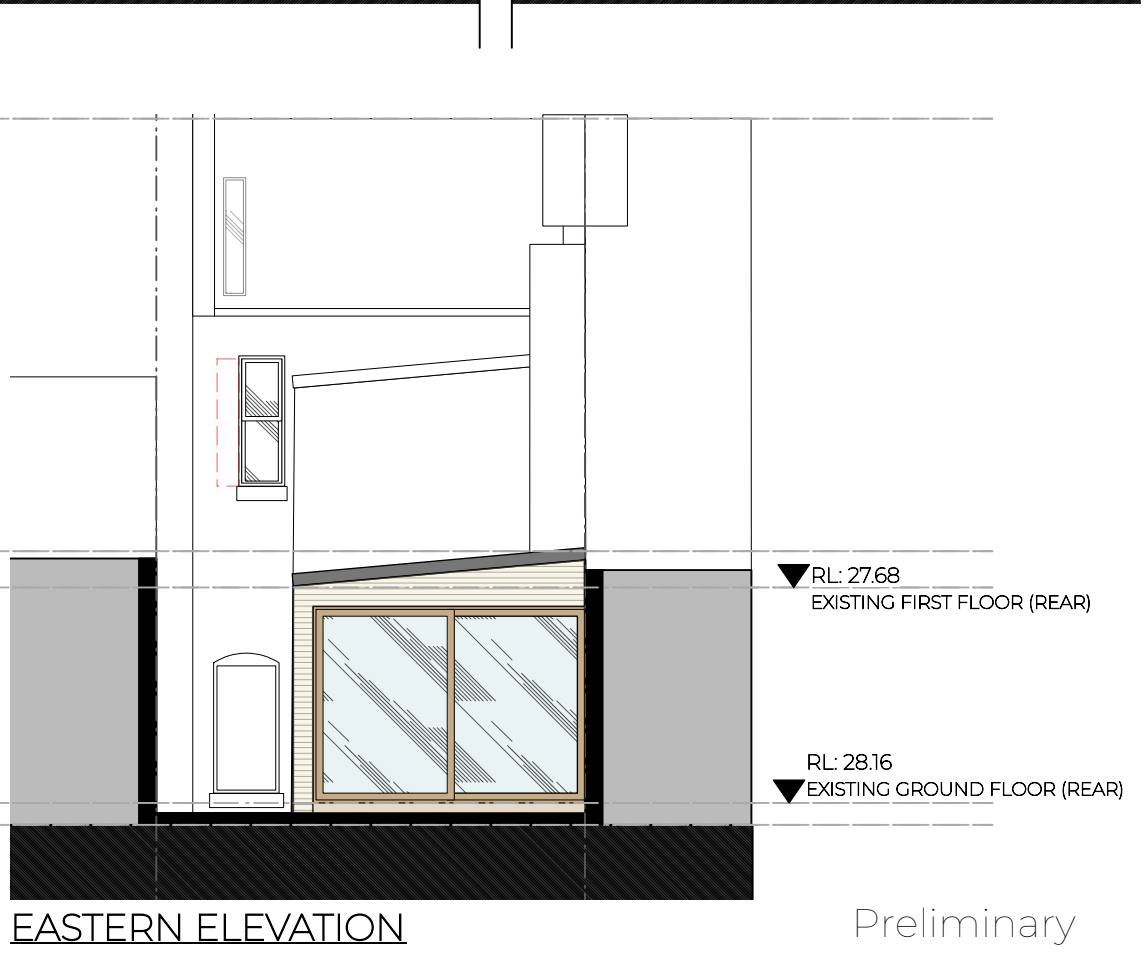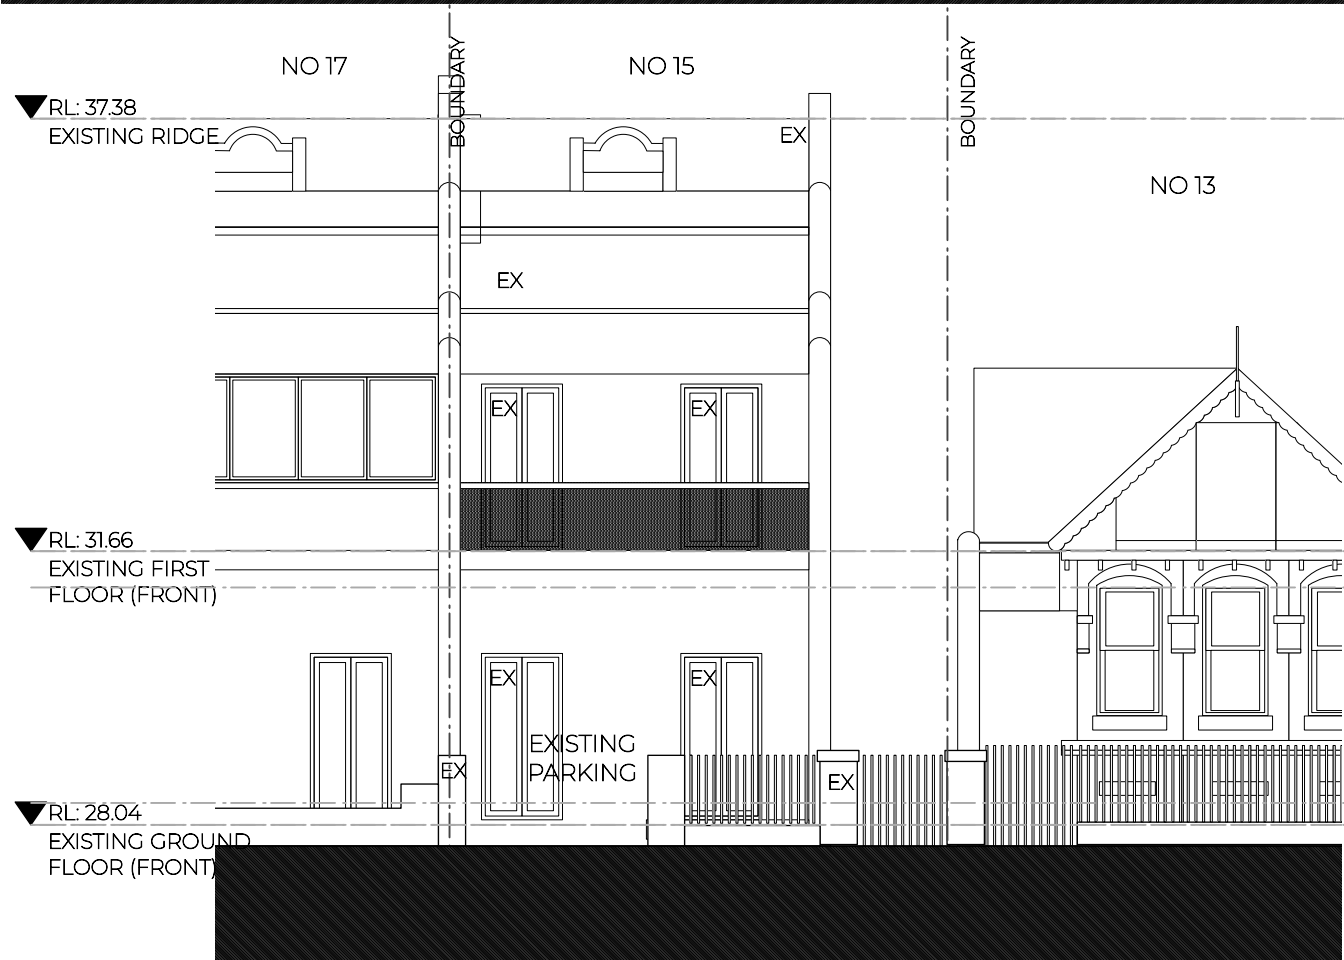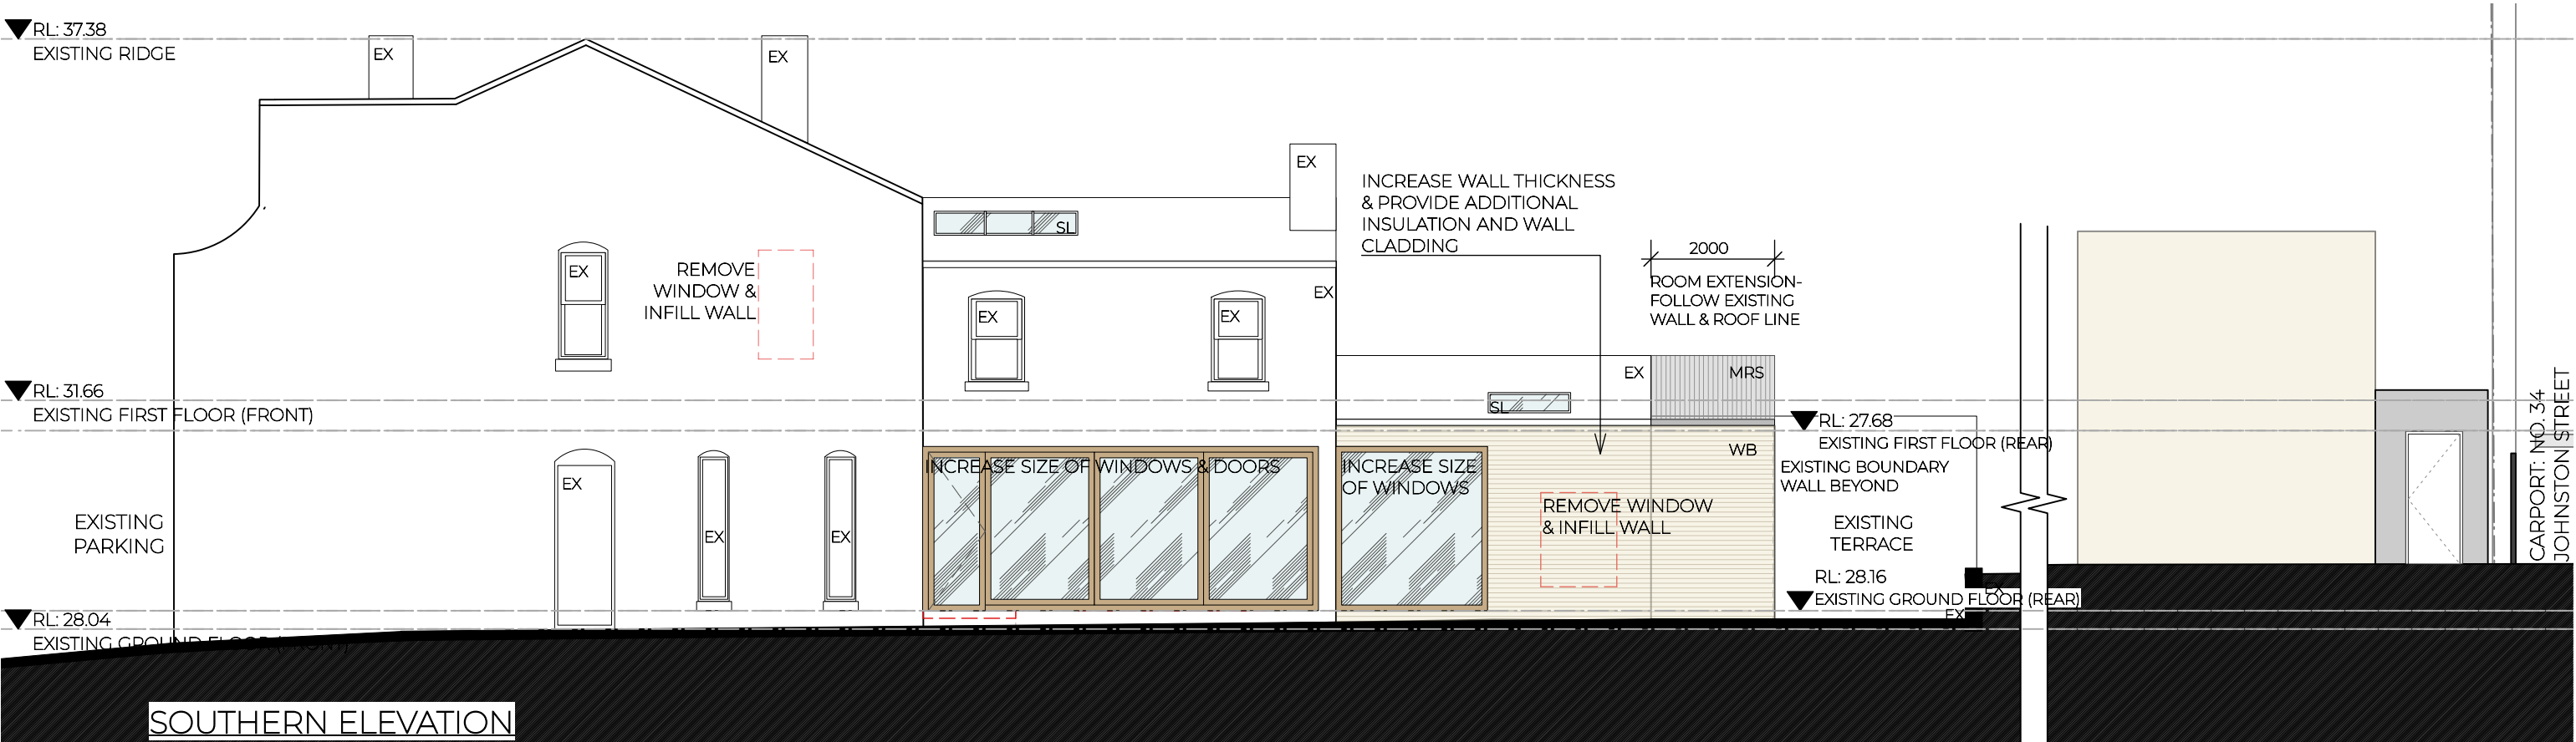

WESTERN (STREET) ELEVATION
NO PROPOSED CHANGE

LEGEND:

EX	EXISTING
FC	FC SHEET CLADDING
WB	WEATHERBOARD
CONC	CONCRETE
RM	RENDERED MASONRY
MRS	METAL ROOF SHEETING
PV	PAVERS

	EXISTING STRUCTURE
	PROPOSED NEW WALL
	PROPOSED NEW / ALTERED WORK
	DEMOLISH

KAREN
ERDOS
ARCHITECTURE

ISSUE	DATE	REVISION
PROJECT	HO RESIDENCE: 15 ANNANDALE STREET, ANNANDALE.	
CLIENT:	NGAR-YI HO	DATE: 12.03.21 SCALE@A1: 1:100@A3
DRAWING:	PROPOSED SECTIONS	DRAWN: KE CHKD: KE REVISION
		DWG: DA05