



HOUSE B
NORTH ELEVATION

HOUSE A
NORTH ELEVATION

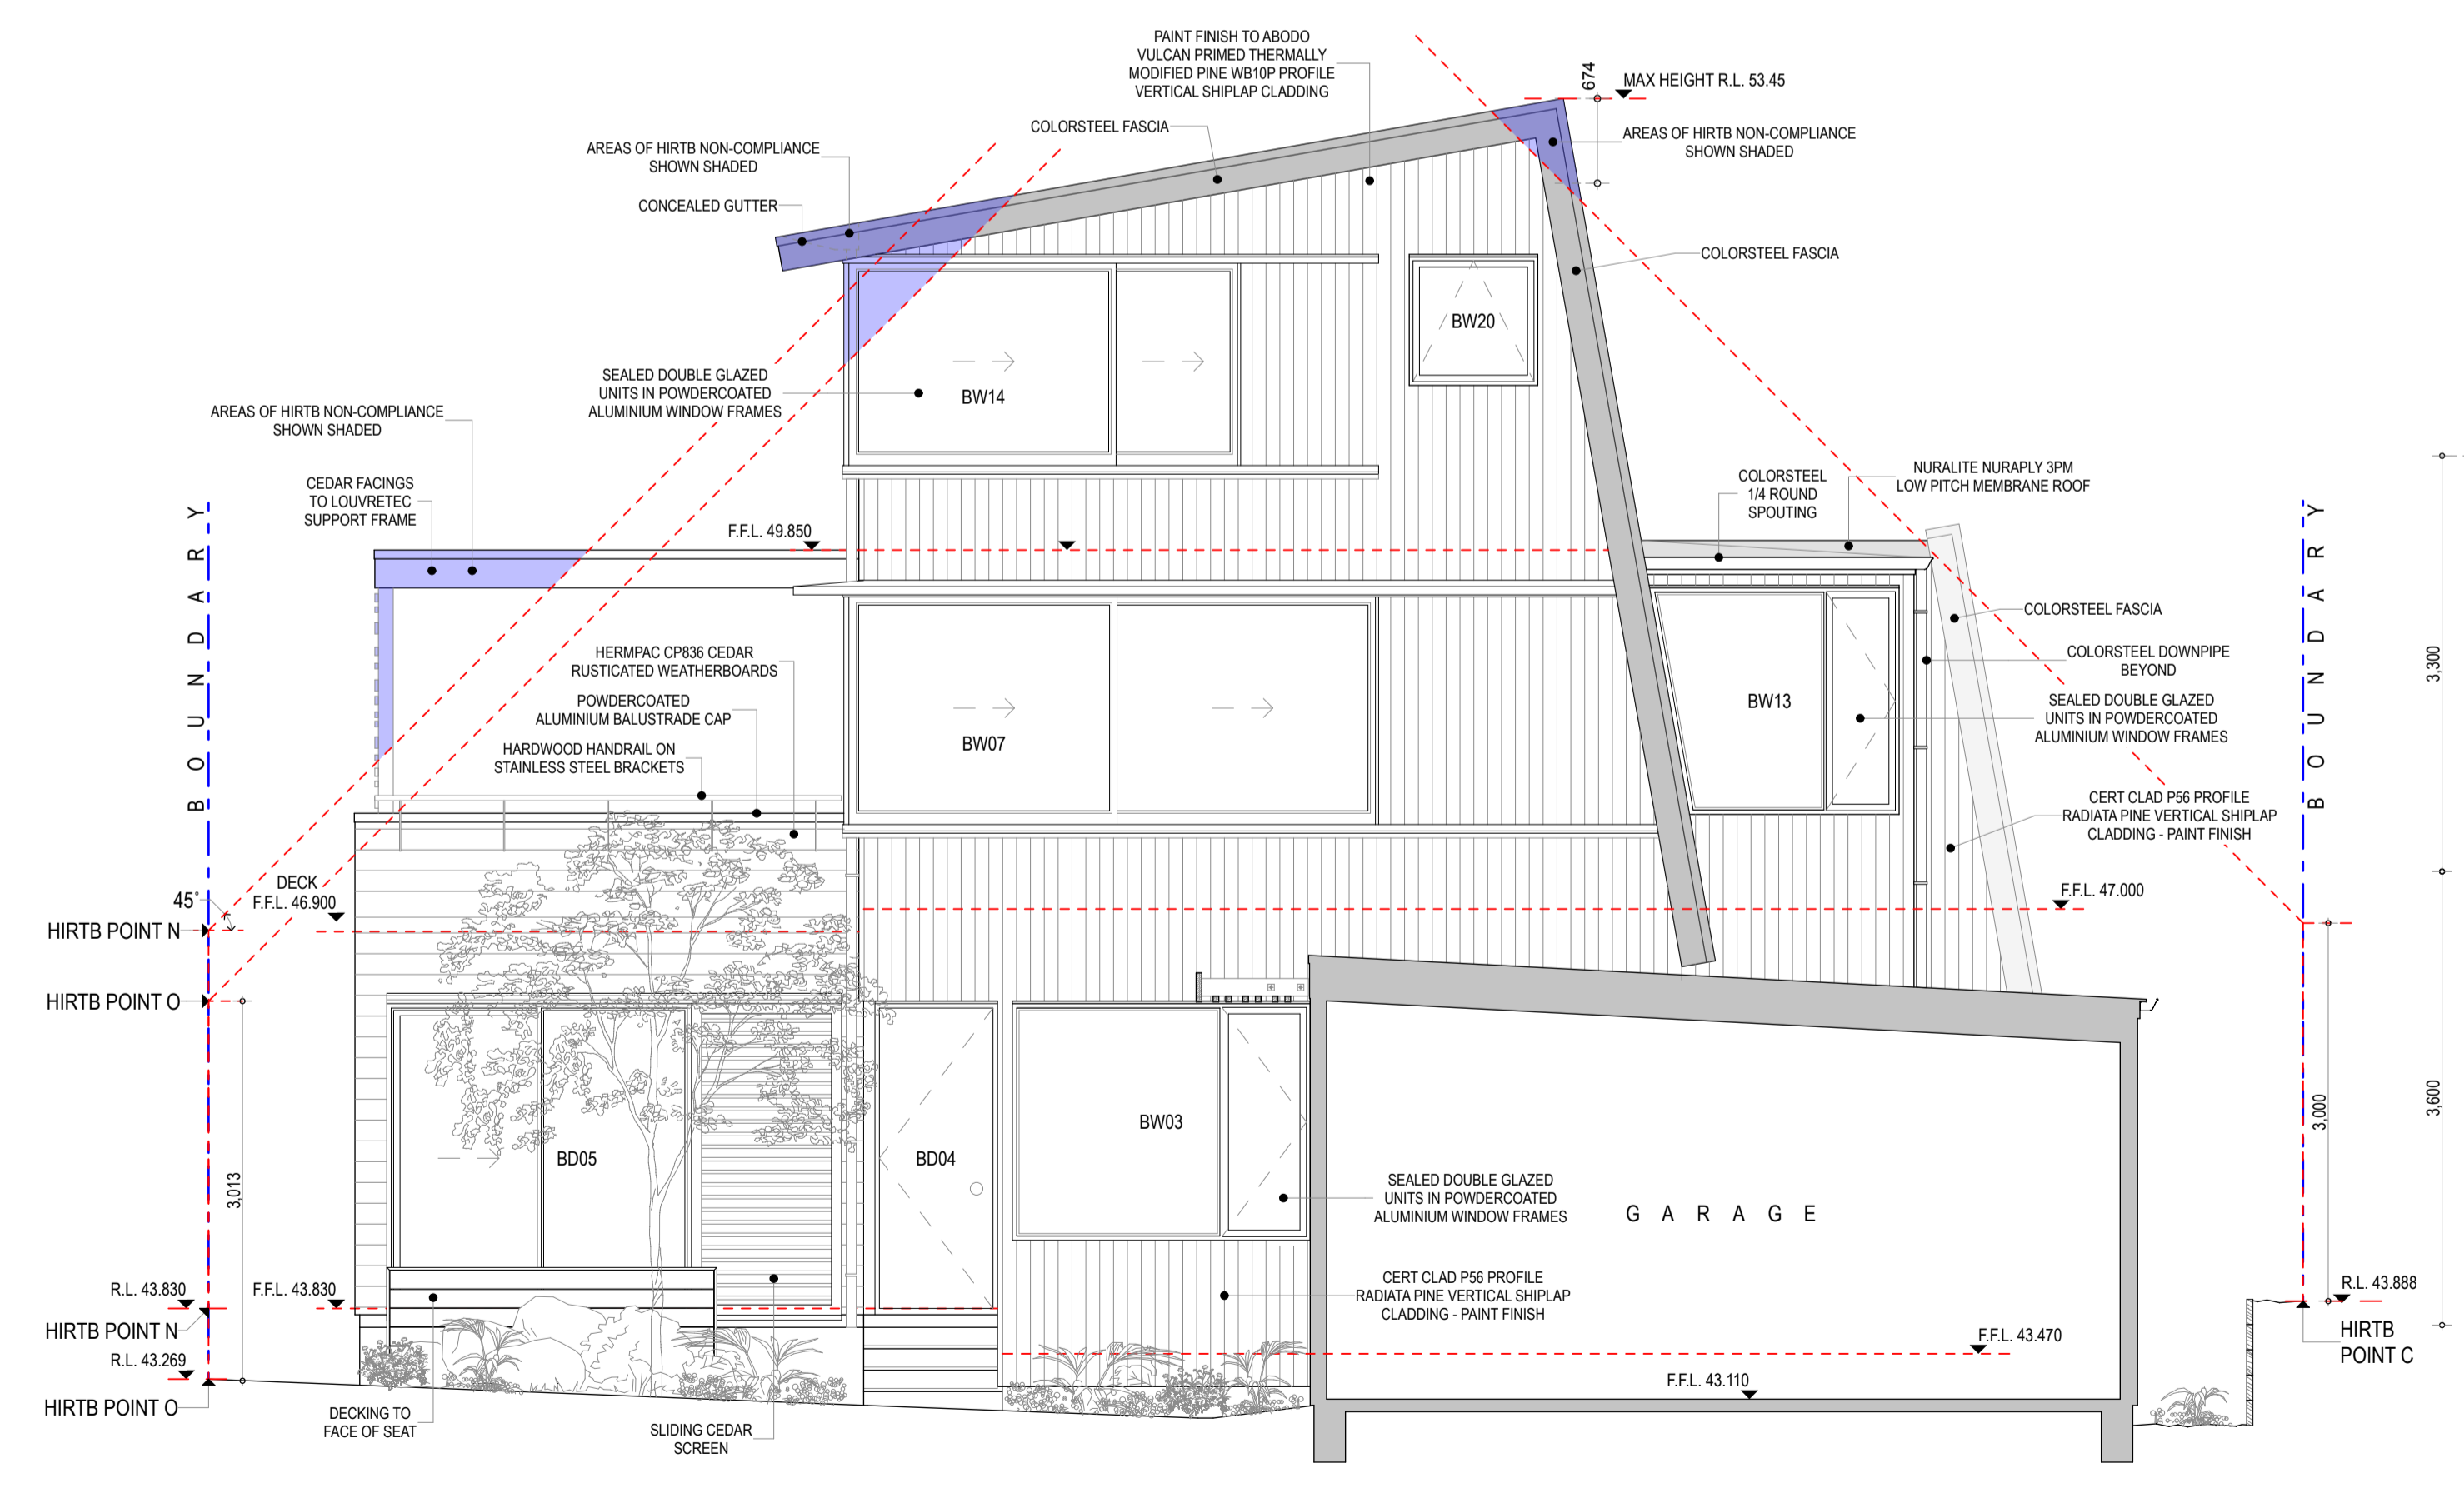

HOUSE B
WEST (STREET FACING) ELEVATION

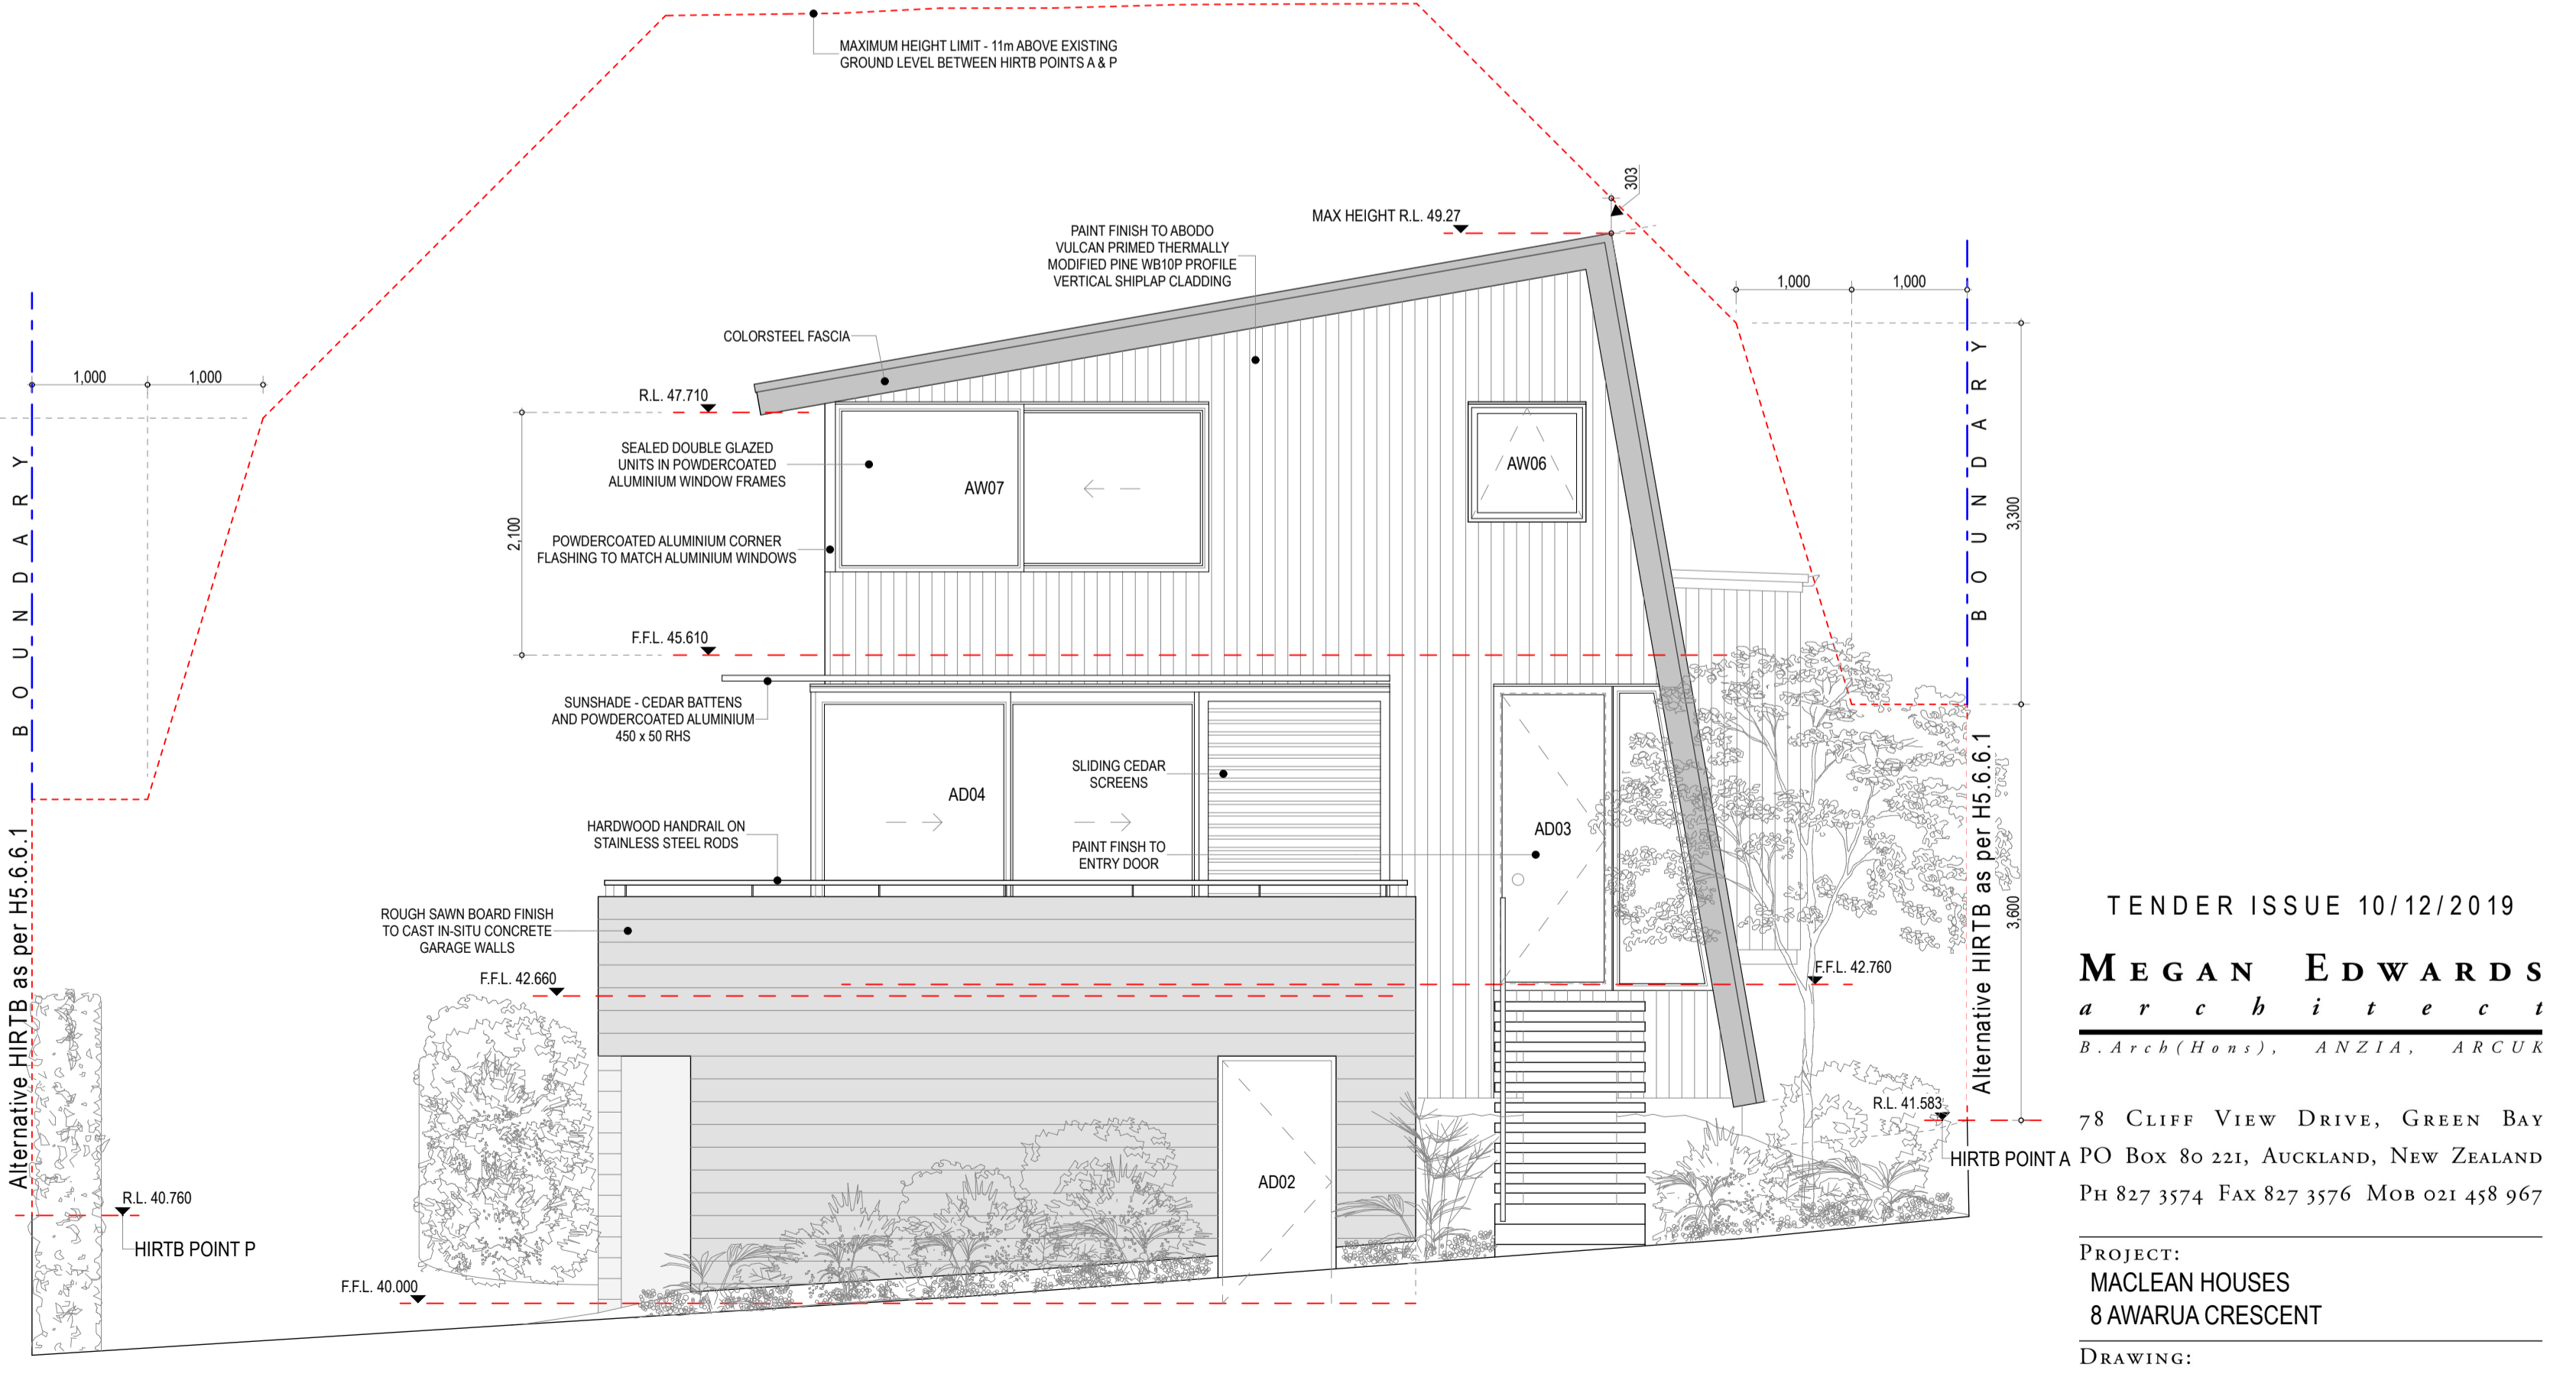

HOUSE A
WEST (STREET FACING) ELEVATION

TENDER ISSUE 10/12/2019
MEGAN EDWARDS
architect
B. Arch (Hons), ANZIA, ARCUK

78 CLIFF VIEW DRIVE, GREEN BAY
PO BOX 80 221, AUCKLAND, NEW ZEALAND
PH 827 3574 FAX 827 3576 MOB 021 458 967

PROJECT:
MACLEAN HOUSES
8 AWARUA CRESCENT

DRAWING:
NORTH AND WEST ELEVATIONS

SCALE: 1:50 @ A1 / 1:100 @ A3 DATE: October 2019

REVISION: PROJECT / JOB No: