
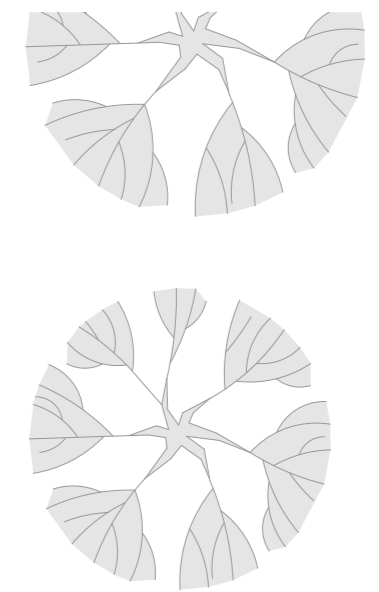


FIRST FLOOR PLAN

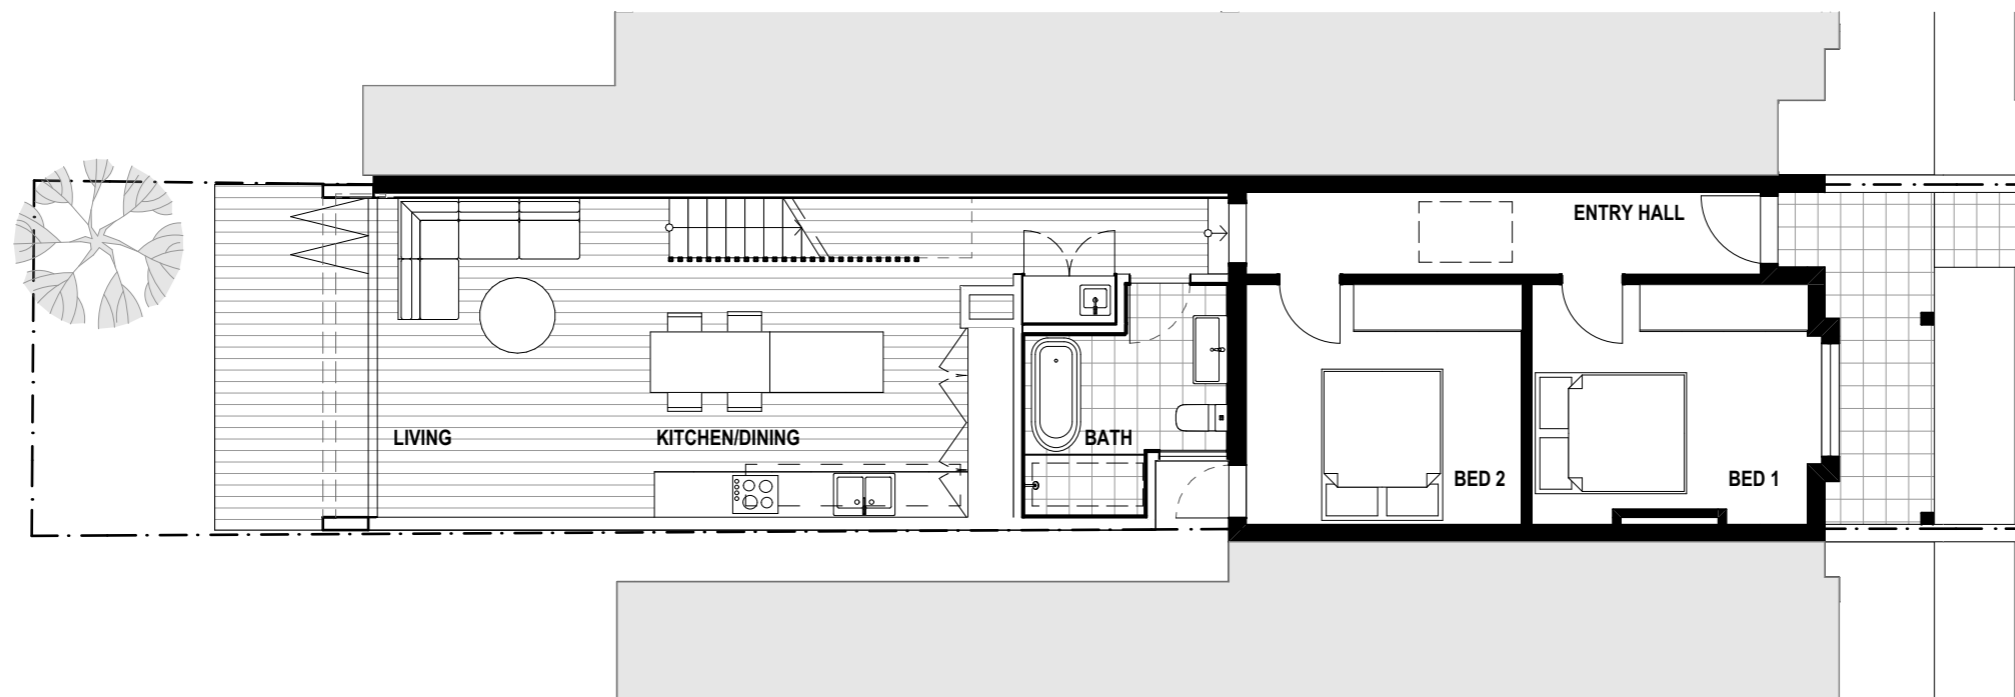

GROUND FLOOR PLAN

**NEWTOWN LIGHTHAUS, NEWTOWN NSW**  
 FLOOR PLANS  
 SCALE: 1:100