


NO. 55

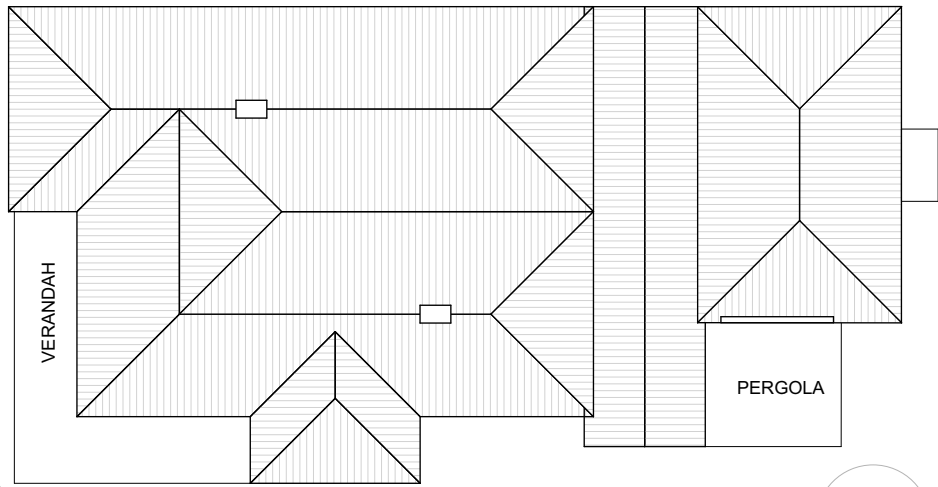


SPOS

GARAGE

TITLE BOUNDARY 39.88m

NO. 56

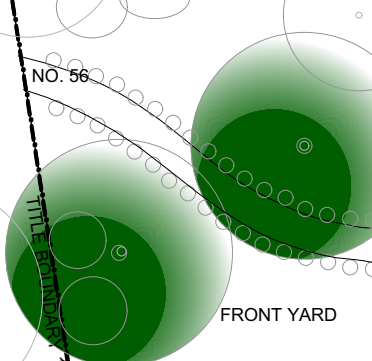

VERANDAH BELOW

SUBJECT SITE
Lot size 617m²

BACK YARD


CARPORT

TITLE BOUNDARY 15.98m

CROSS OVER

TITLE BOUNDARY 37.44m



NO. 57

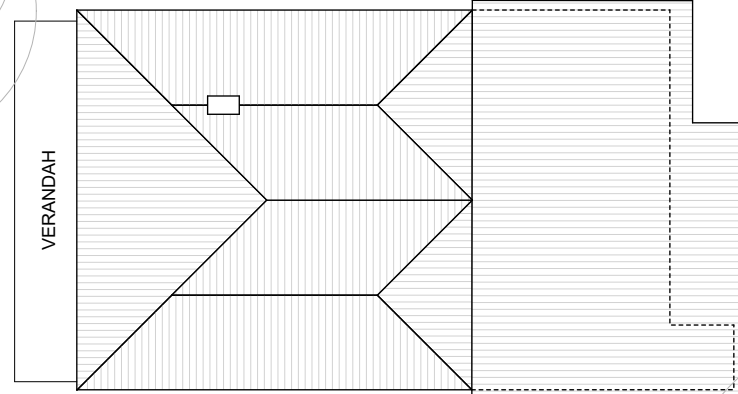


SPOS

GARAGE

GREEN HOUSE NORTHCOTE
EXISTING SITE PLAN - SCALE 1 : 200

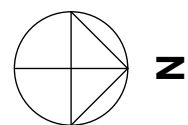 

NO. 55

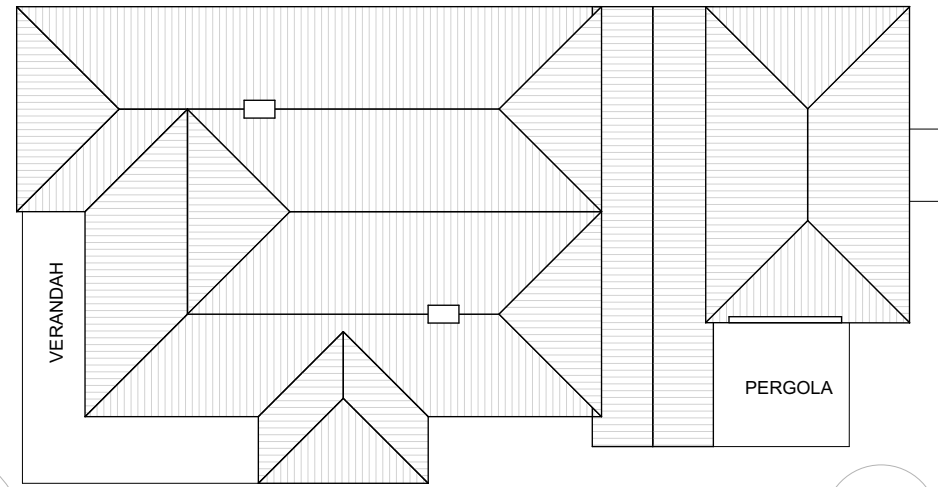


SPOS

GARAGE

TITLE BOUNDARY 39.88m

NO. 56

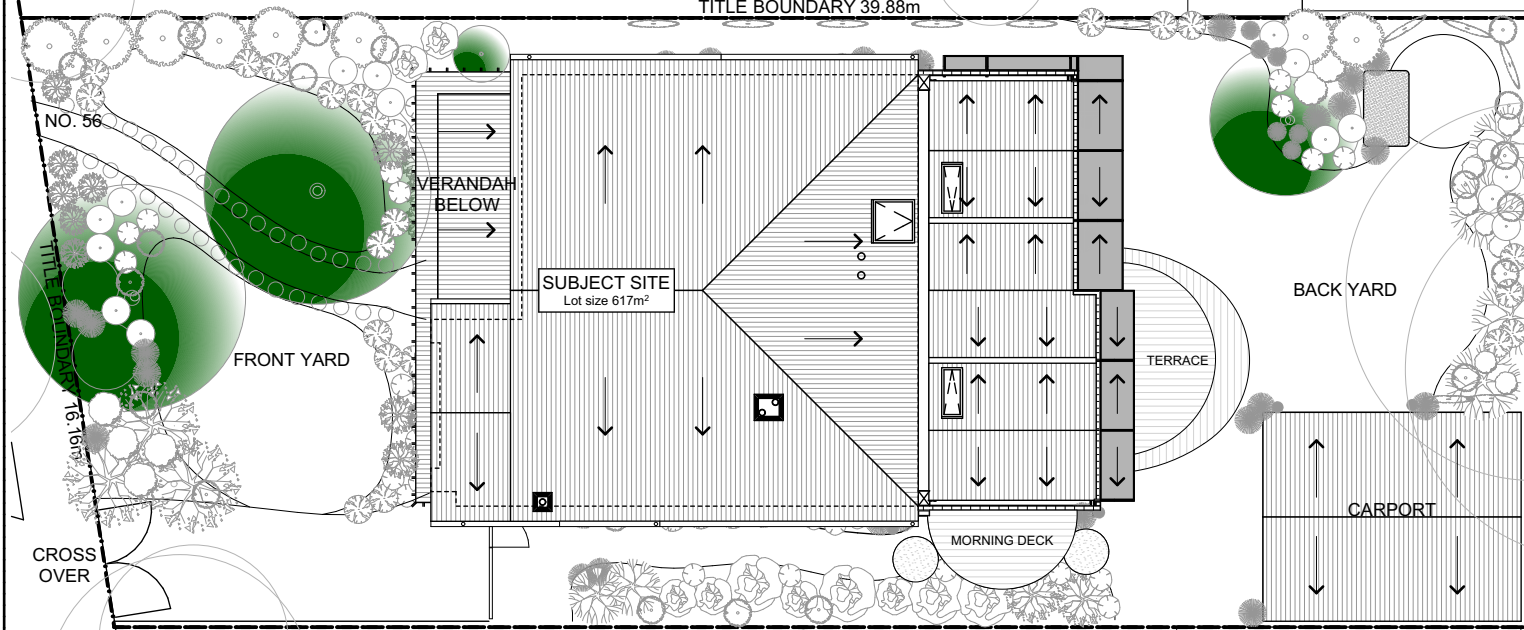

VERANDAH BELOW

SUBJECT SITE
Lot size 617m²

BACK YARD

CARPORT


MORNING DECK

TERRACE

CROSS OVER

TITLE BOUNDARY 37.44m



NO. 57

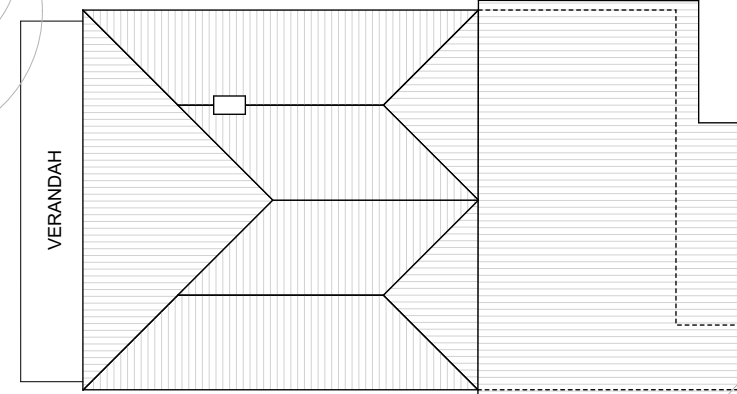


SPOS



GARAGE

GREEN HOUSE NORTHCOTE
PROPOSED SITE PLAN - SCALE 1 : 200

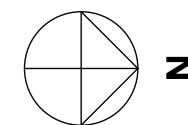 

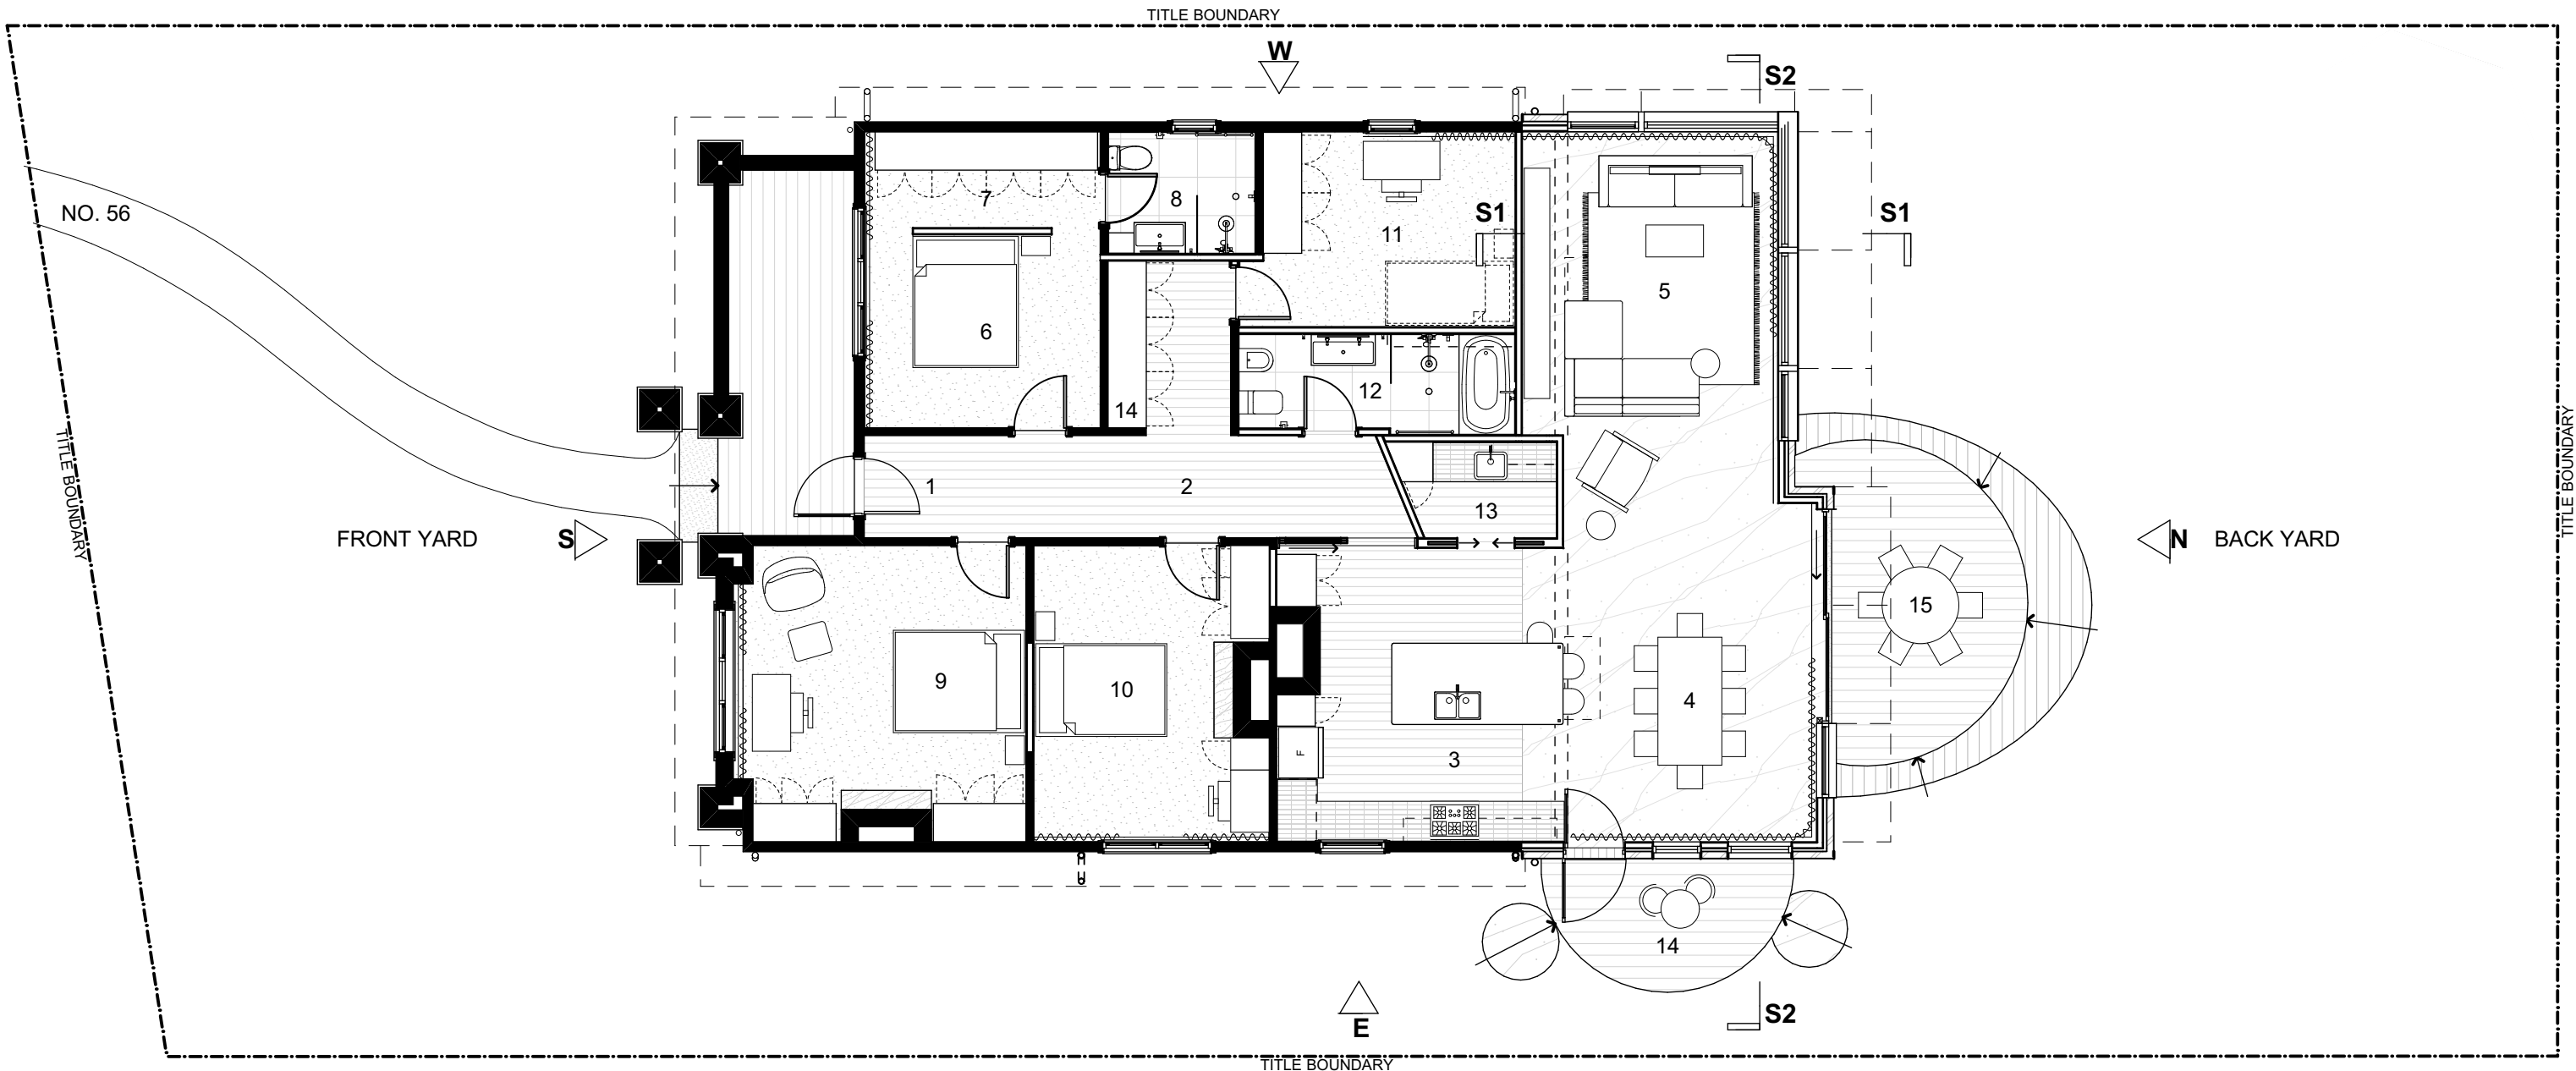

GREEN HOUSE NORTHCOTE
GROUND FLOOR PLAN - SCALE 1 : 100

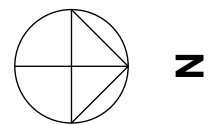 


LEGEND

1	ENTRY	6	BEDROOM 1	11	STUDY / GUEST
2	HALL	7	WALK IN ROBE	12	BATHROOM
3	KITCHEN	8	ENSUITE	13	LAUNDRY
4	DINING	9	BEDROOM 2	14	MORNING DECK
5	LIVING	10	BEDROOM 3	15	TERRACE

TITLE BOUNDARY

TITLE BOUNDARY

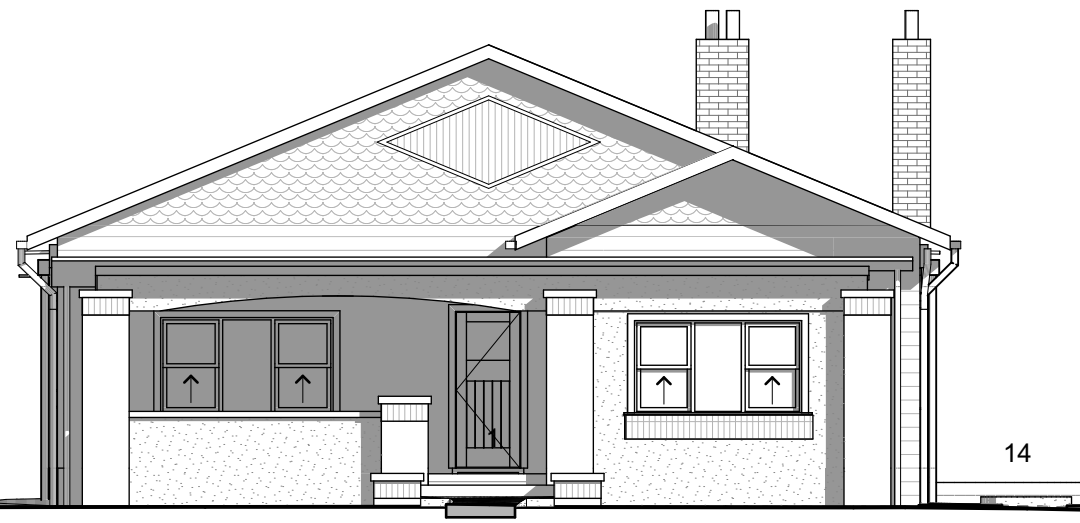


GREEN HOUSE NORTHCOTE
SOUTH ELEVATION - SCALE 1 : 100

TITLE BOUNDARY

TITLE BOUNDARY



GREEN HOUSE NORTHCOTE
EAST ELEVATION - SCALE 1 : 100

 

LEGEND

1	ENTRY	6	BEDROOM 1	11	STUDY / GUEST
2	HALL	7	WALK IN ROBE	12	BATHROOM
3	KITCHEN	8	ENSUITE	13	LAUNDRY
4	DINING	9	BEDROOM 2	14	MORNING DECK
5	LIVING	10	BEDROOM 3	15	TERRACE

TITLE BOUNDARY

TITLE BOUNDARY




GREEN HOUSE NORTHCOTE
NORTH ELEVATION - SCALE 1 : 100

TITLE BOUNDARY

TITLE BOUNDARY






GREEN HOUSE NORTHCOTE
WEST ELEVATION - SCALE 1 : 100

 


LEGEND

1	ENTRY	6	BEDROOM 1	11	STUDY / GUEST
2	HALL	7	WALK IN ROBE	12	BATHROOM
3	KITCHEN	8	ENSUITE	13	LAUNDRY
4	DINING	9	BEDROOM 2	14	MORNING DECK
5	LIVING	10	BEDROOM 3	15	TERRACE

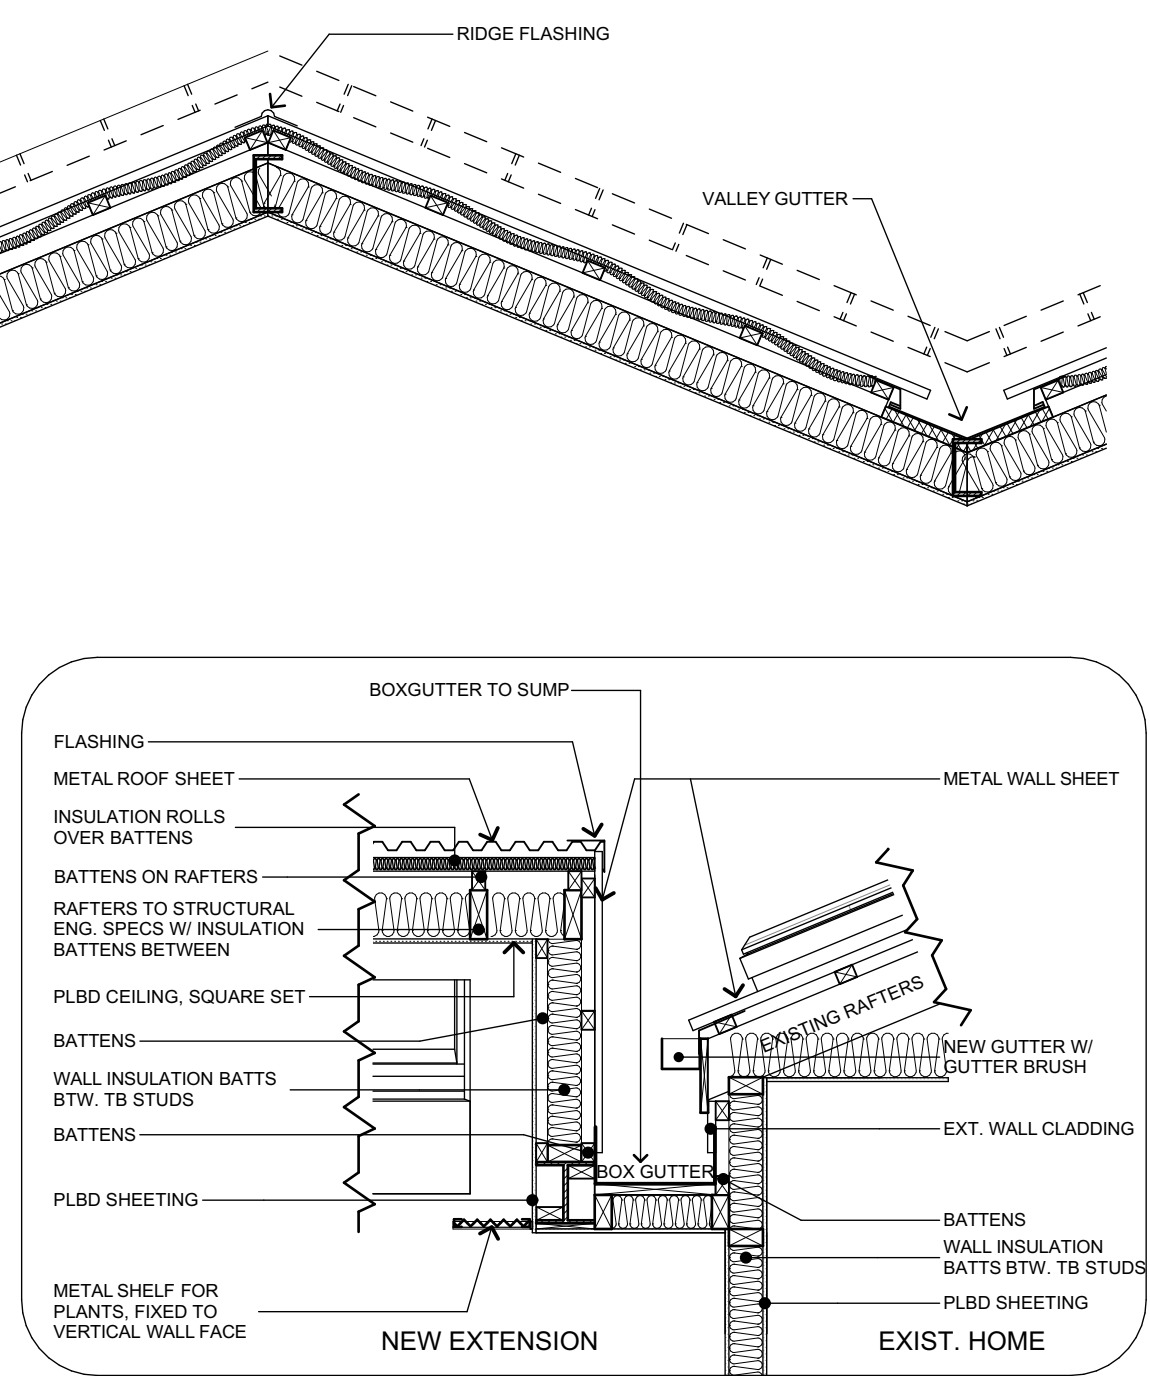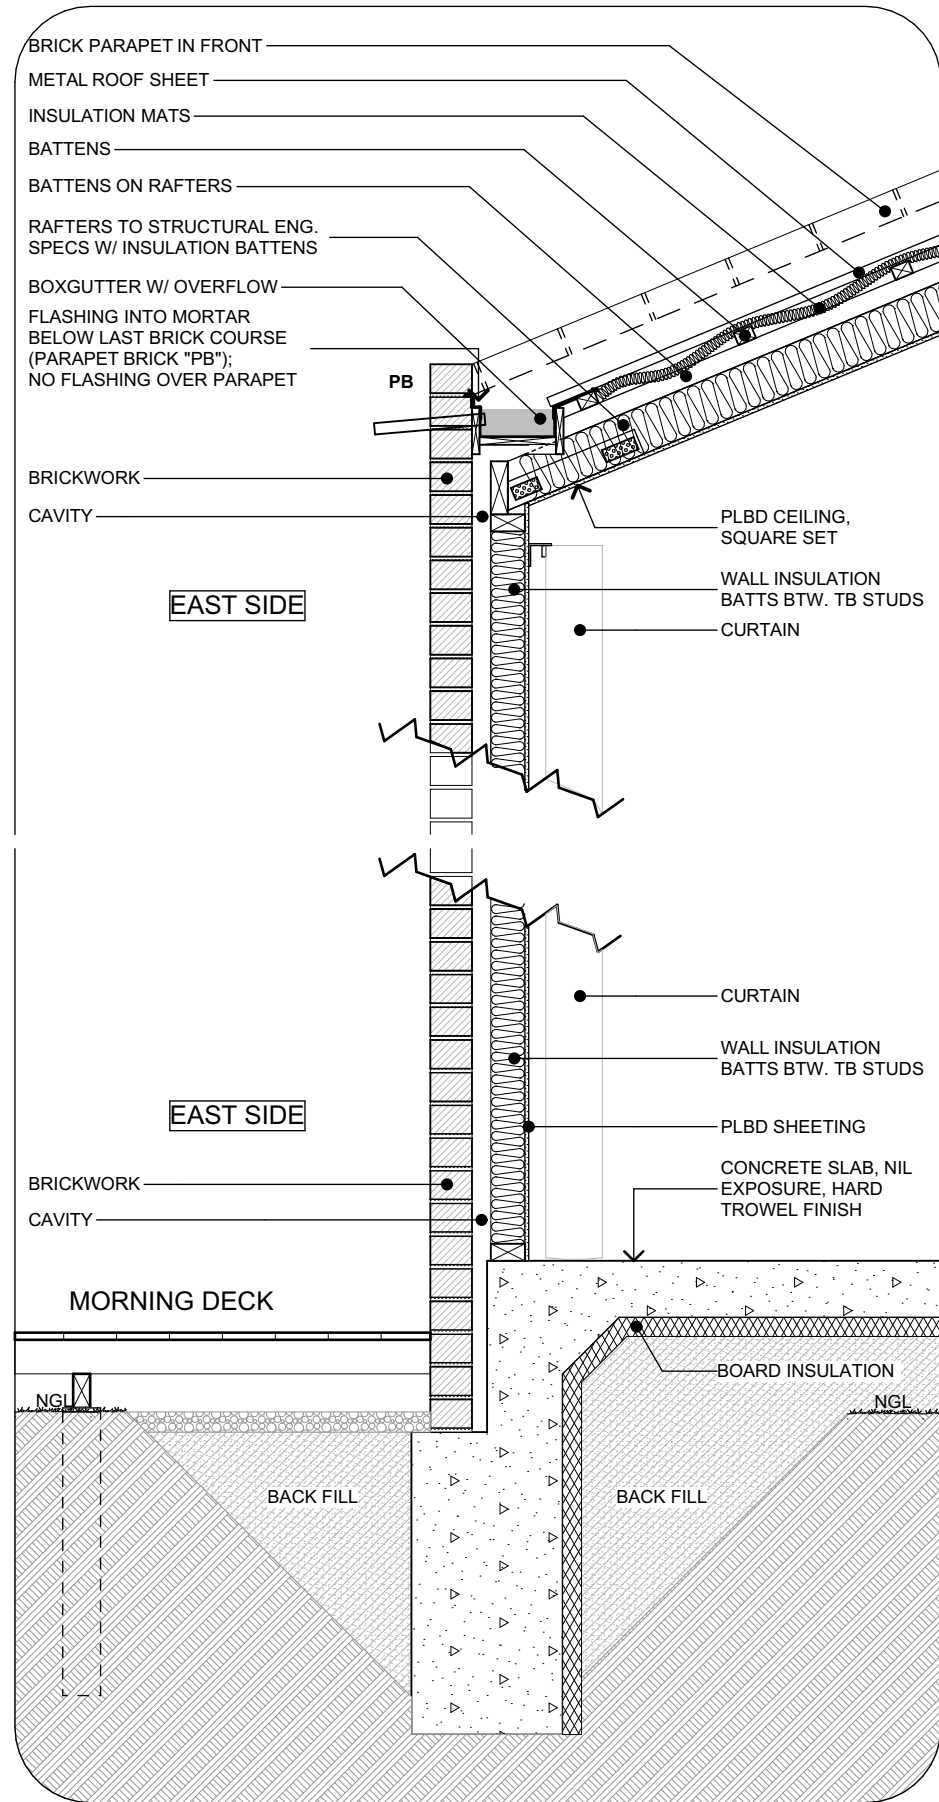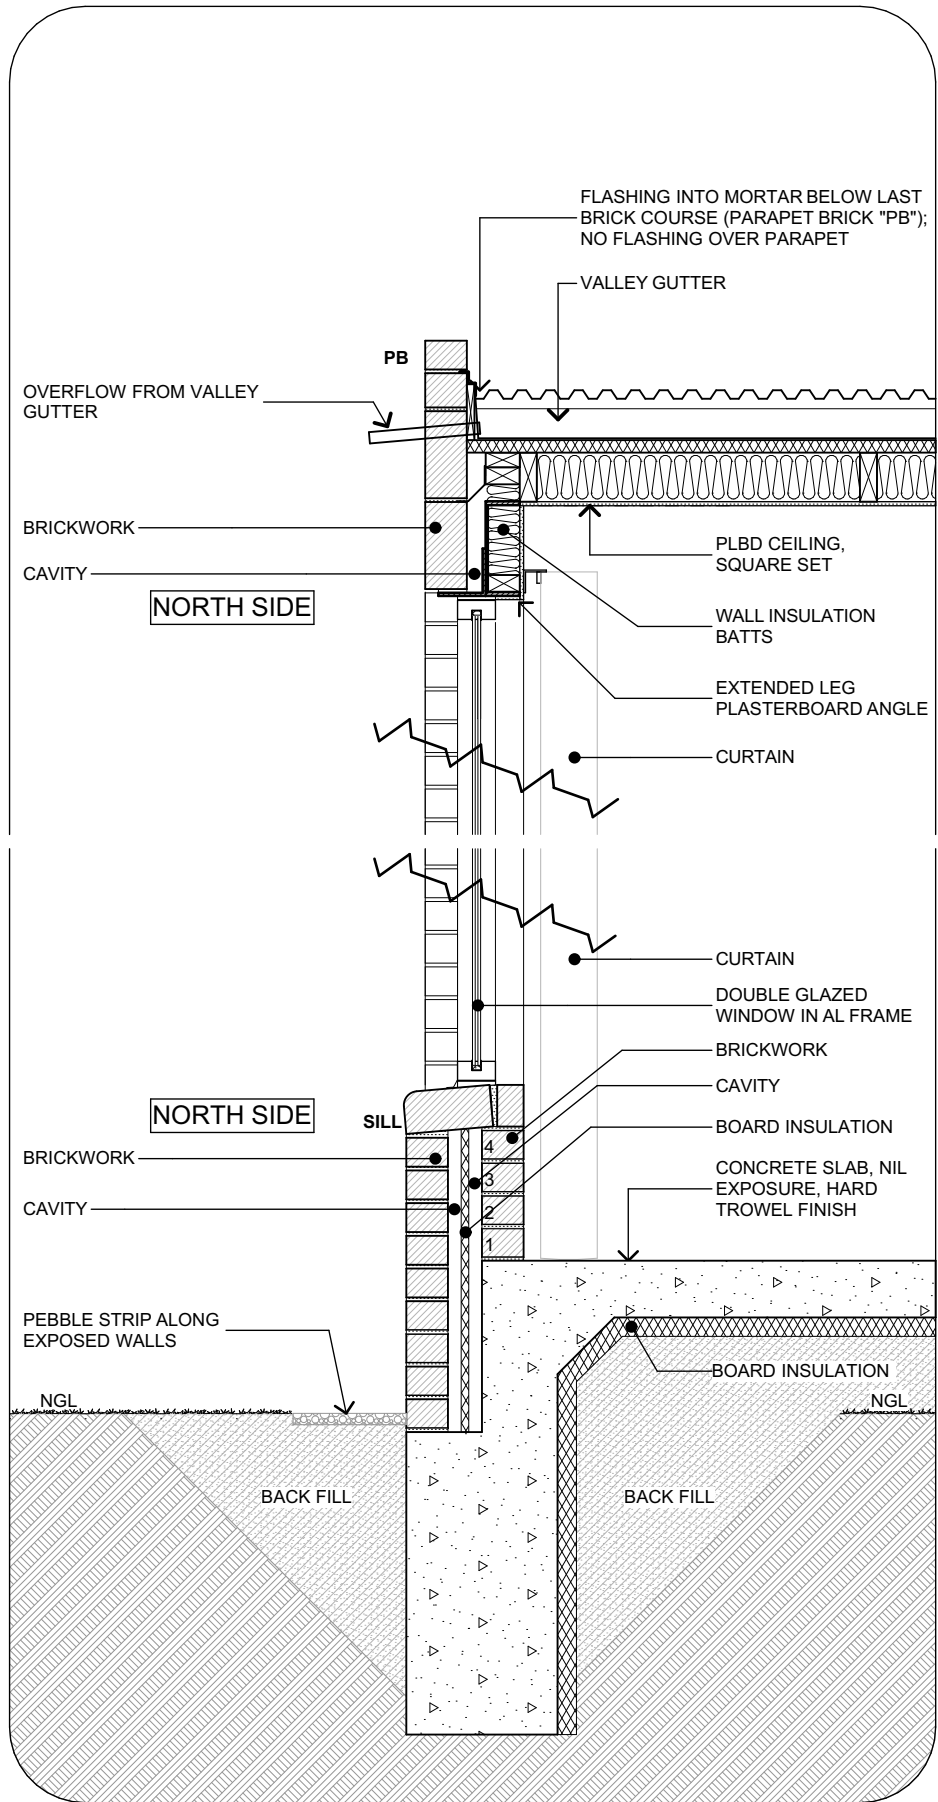

GREEN HOUSE NORTHCOTE
SECTION S1 - SCALE 1 : 20

GREEN HOUSE NORTHCOTE
SECTION S2 - SCALE 1 : 20

 

GREEN HOUSE NORTHCOTE
SECTION DETAIL - SCALE 1 : 20