


3 Ground Floor Proposed 1:75

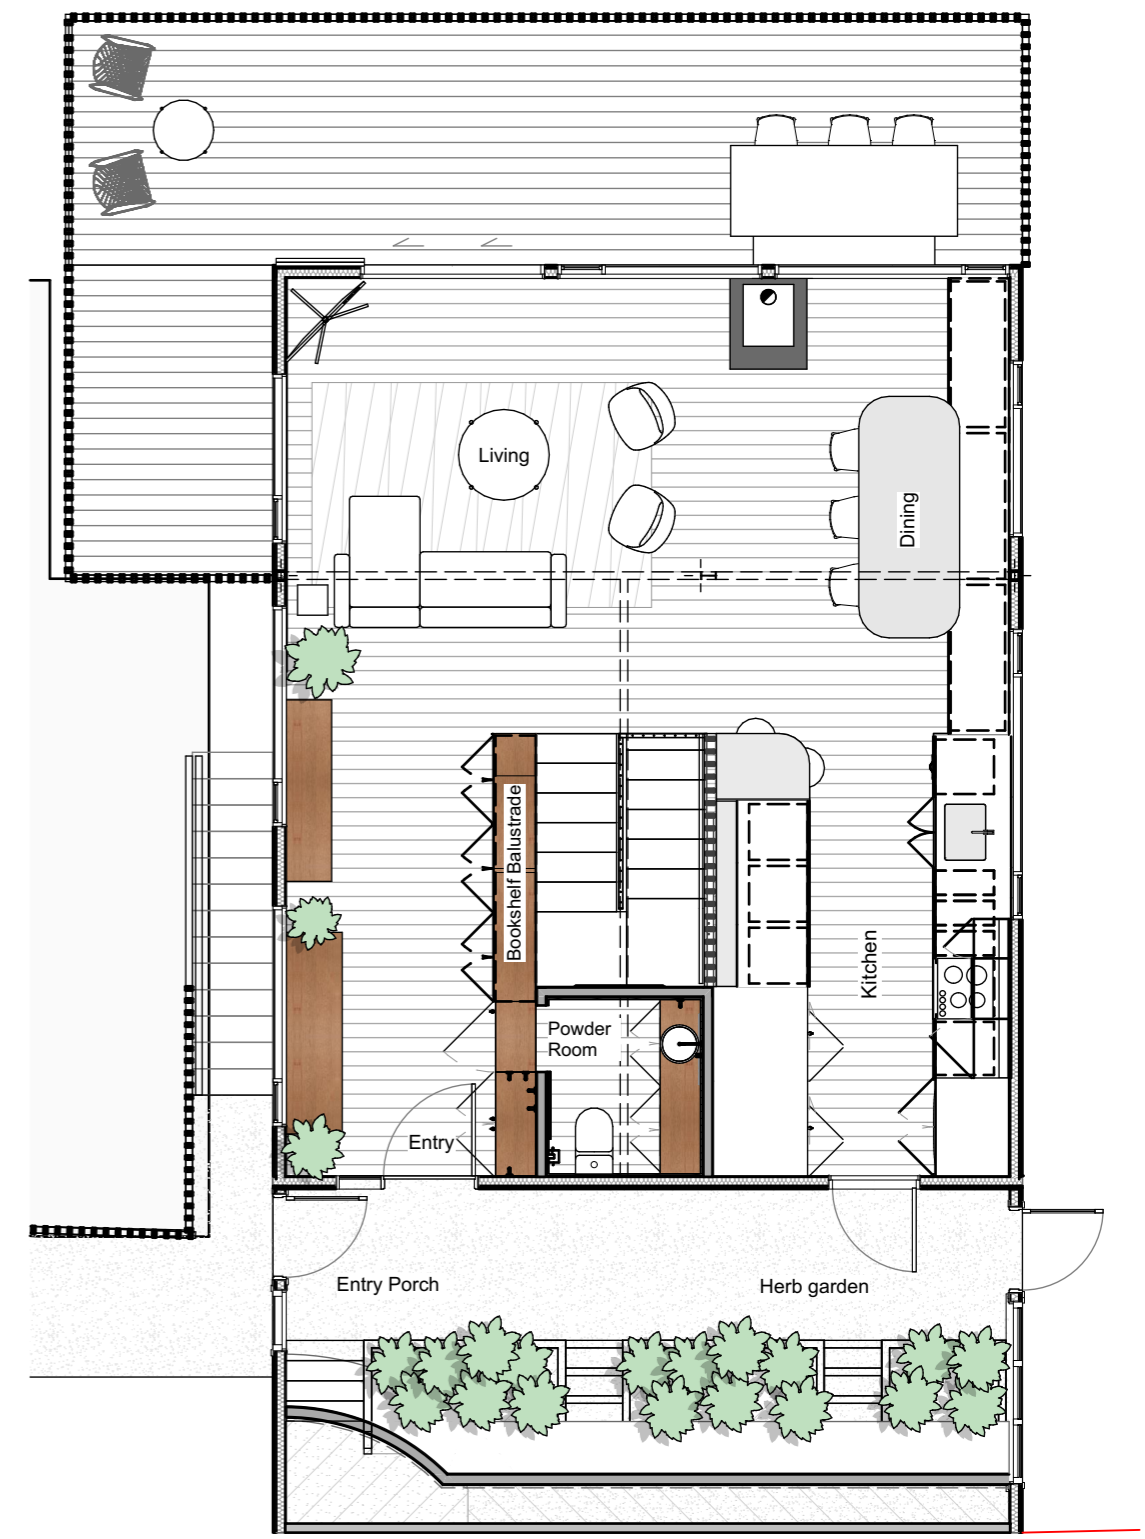

1 First Floor Proposed 1:75

1. This drawing is copyright of Green Room Studio Ltd.
 2. No dimensions are to be scaled from this drawing. Any discrepancies found on the drawing or any other related documents to be reported to the designer / main contractor prior to construction.
 3. This drawing must be read in conjunction with the Keynotes and Finishes Schedule pages.



Huia Rd Renovation 260 Huia Rd Titirangi Auckland		30/03/23	
		Proposed Floor Plans	
Drawn: S.E.	Rev:	A104	1:75 @ A3