




NORTH ELEVATION - scale 1:100

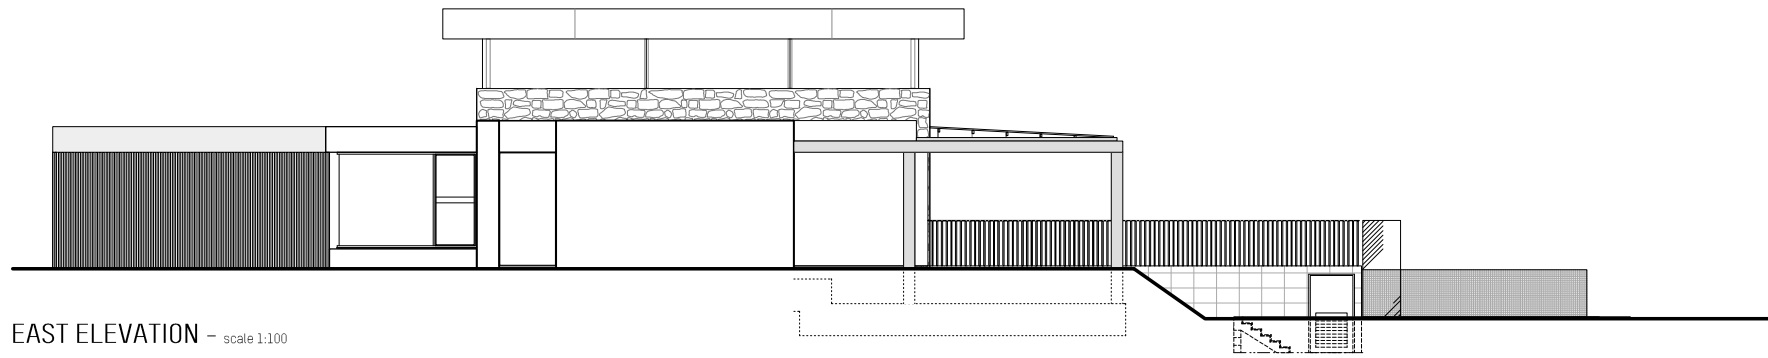

EAST ELEVATION - scale 1:100

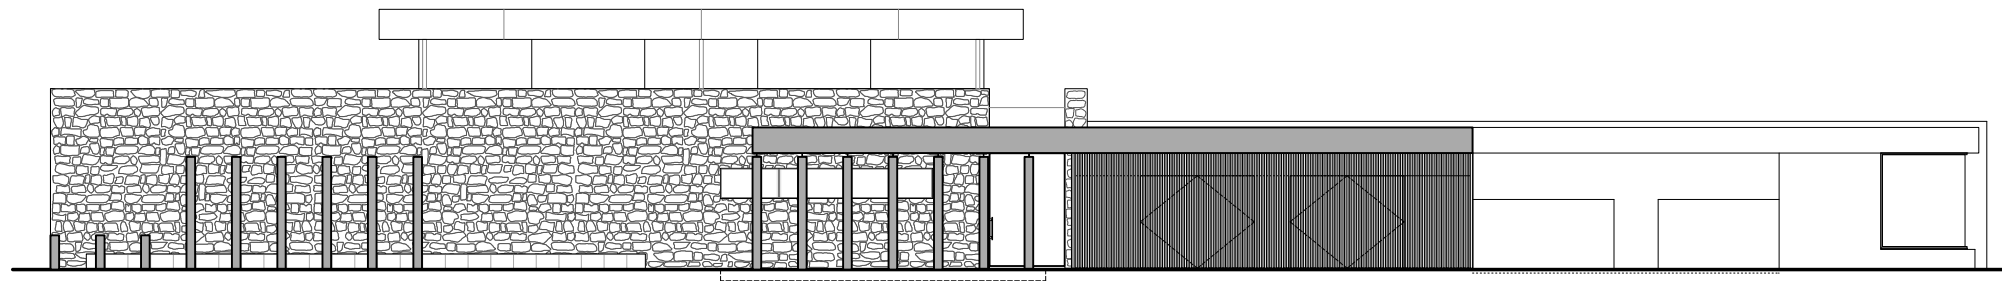

SOUTH ELEVATION - scale 1:100

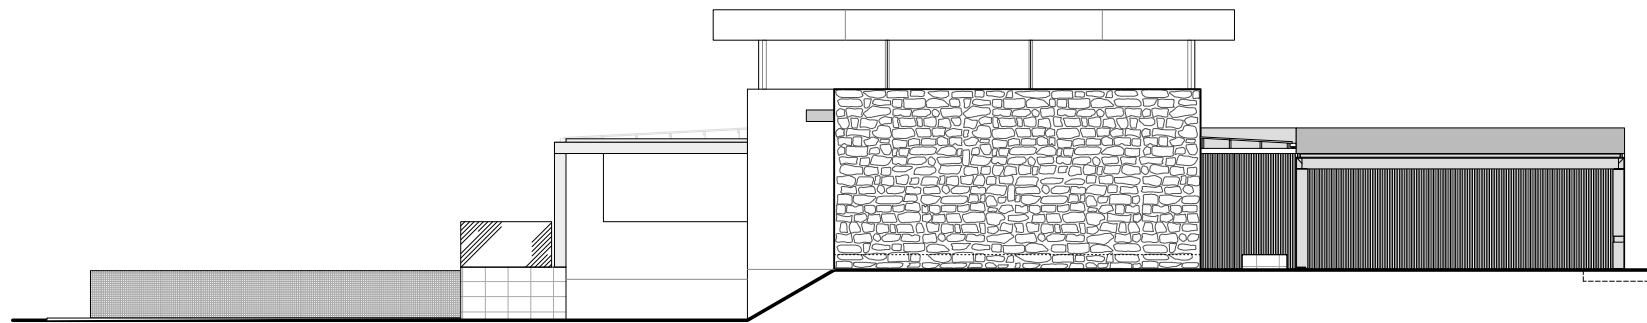

WEST ELEVATION - scale 1:100

