

EXTERNAL FINISHES SCHEDULE
(REFER TO SCHEDULES)

BG GUTTER
 RW ROOF
 W WINDOW
 SRR SPREADER
 D DOWNPIPE
 LW LIFT W/UP
 LW LG GUARD
 AC AIR CONDITIONING
 SK SKYLIGHT
 HWS HOT WATER SYSTEM
 SW SWIMMING POOL
 BAL BALCONY
 BAL BALUSTRADE TYPE 'A'
 BAL BALUSTRADE TYPE 'B'
 RETAINING WALL TYPE 'A'
 METAL CLADDING TYPE 'A'
 EXTERNAL PAINTING TYPE '01'
 EXTERNAL PAINTING TYPE '02'
 TIMBER LINING BRASS TYPE '0'
 TIMBER LINING BRASS TYPE '1'
 CLASP CLASP TYPE '0'
 CLASP CLASP TYPE '1'
 CLASP CLASP TYPE '2'
 CLASP CLASP TYPE '3'
 CLASP CLASP TYPE '4'
 CLASP CLASP TYPE '5'
 CLASP CLASP TYPE '6'
 CLASP CLASP TYPE '7'

INTERNAL FINISHES SCHEDULE
(REFER TO SCHEDULES)

TLT TILE
 P/P PLASTER
 P/B/P PLASTER BOARD TYPE '0'
 P/B/P PLASTER BOARD TYPE '1'
GENERAL NOTES

1. ALL WORK TO COMPLY WITH BCA 2019 & MCC 2019
 2. DO NOT SCALE OFF DRAWINGS
 3. DIMENSIONS ARE TO TAKE PRECEDENCE OVER SCALES
 4. CHECK & VERIFY ALL MEASUREMENTS, DIMENSIONS AND INTENT PRIOR TO CONSTRUCTION OR FABRICATION

CONSTRUCTION

FOR CONSTRUCTION

CHAN ARCHITECTURE PTY LTD
 142 JOHNSTON ST, COLLINGWOOD
 www.chanarchitecture.com.au
 ph. 9419 6017

JACKSON RESIDENCE
 NEVILLE STREET MIDDLE PARK
 ALTERATIONS & ADDITIONS

PROPOSED FIRST FLOOR PLAN


DRAWING NO. **1:100**

DATE **OCT 2019**

BY **BA, AC**

SCALE **1:100**

REVISION NO. **1**

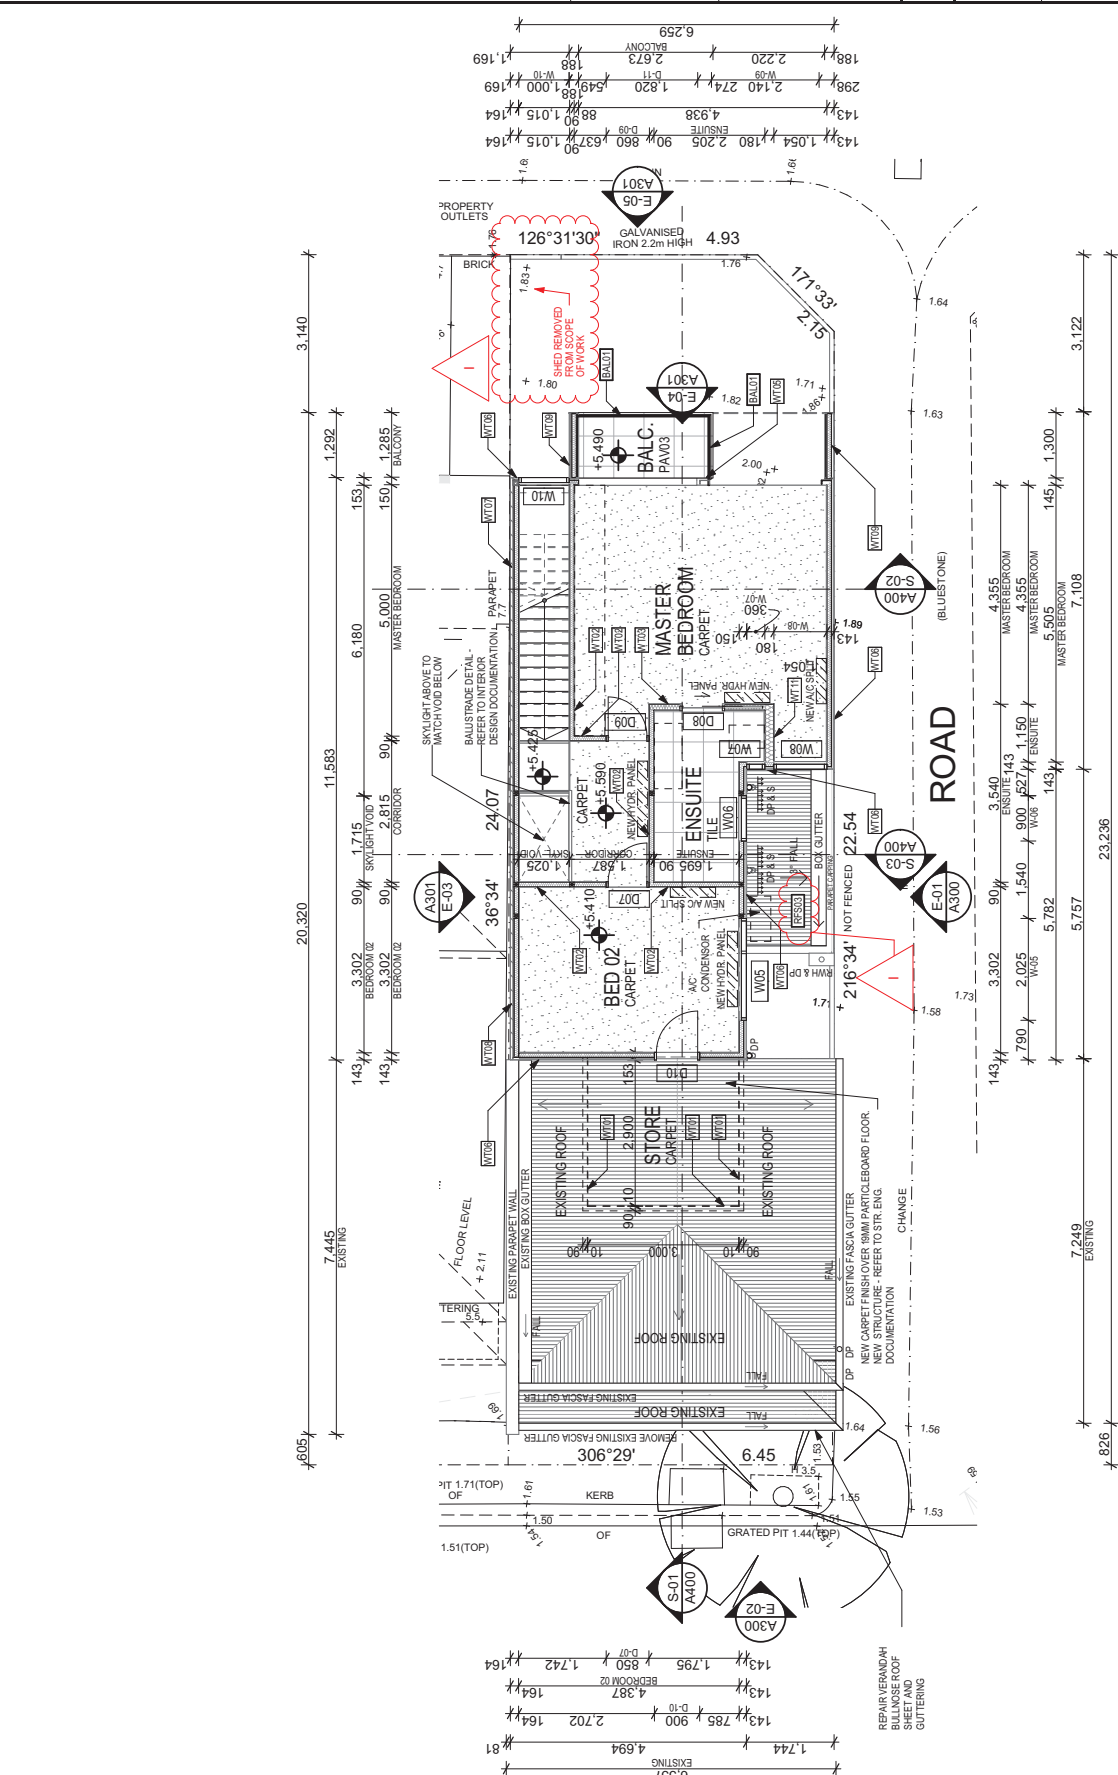

PROPOSED FIRST FLOOR PLAN
 1:100

DRAWING NO. **1:100**
 DATE **OCT 2019**
 BY **BA, AC**
 SCALE **1:100**
 REVISION NO. **1**