

FLOOR AREAS	
Gross Floor Area	- 140 sqm
Double Garage & Store	- 48 sqm
Terrace	- 8 sqm


1 GROUND FLOOR PLAN
1:100

imagine
KIT HOMES

DESIGN LABORATORY

commercial
residential
masterplanning

www.designlaboratory.com.au
e:designlab1971@gmail.com
mobile: +61 415 620 252
qbsa lic. no: 1025233

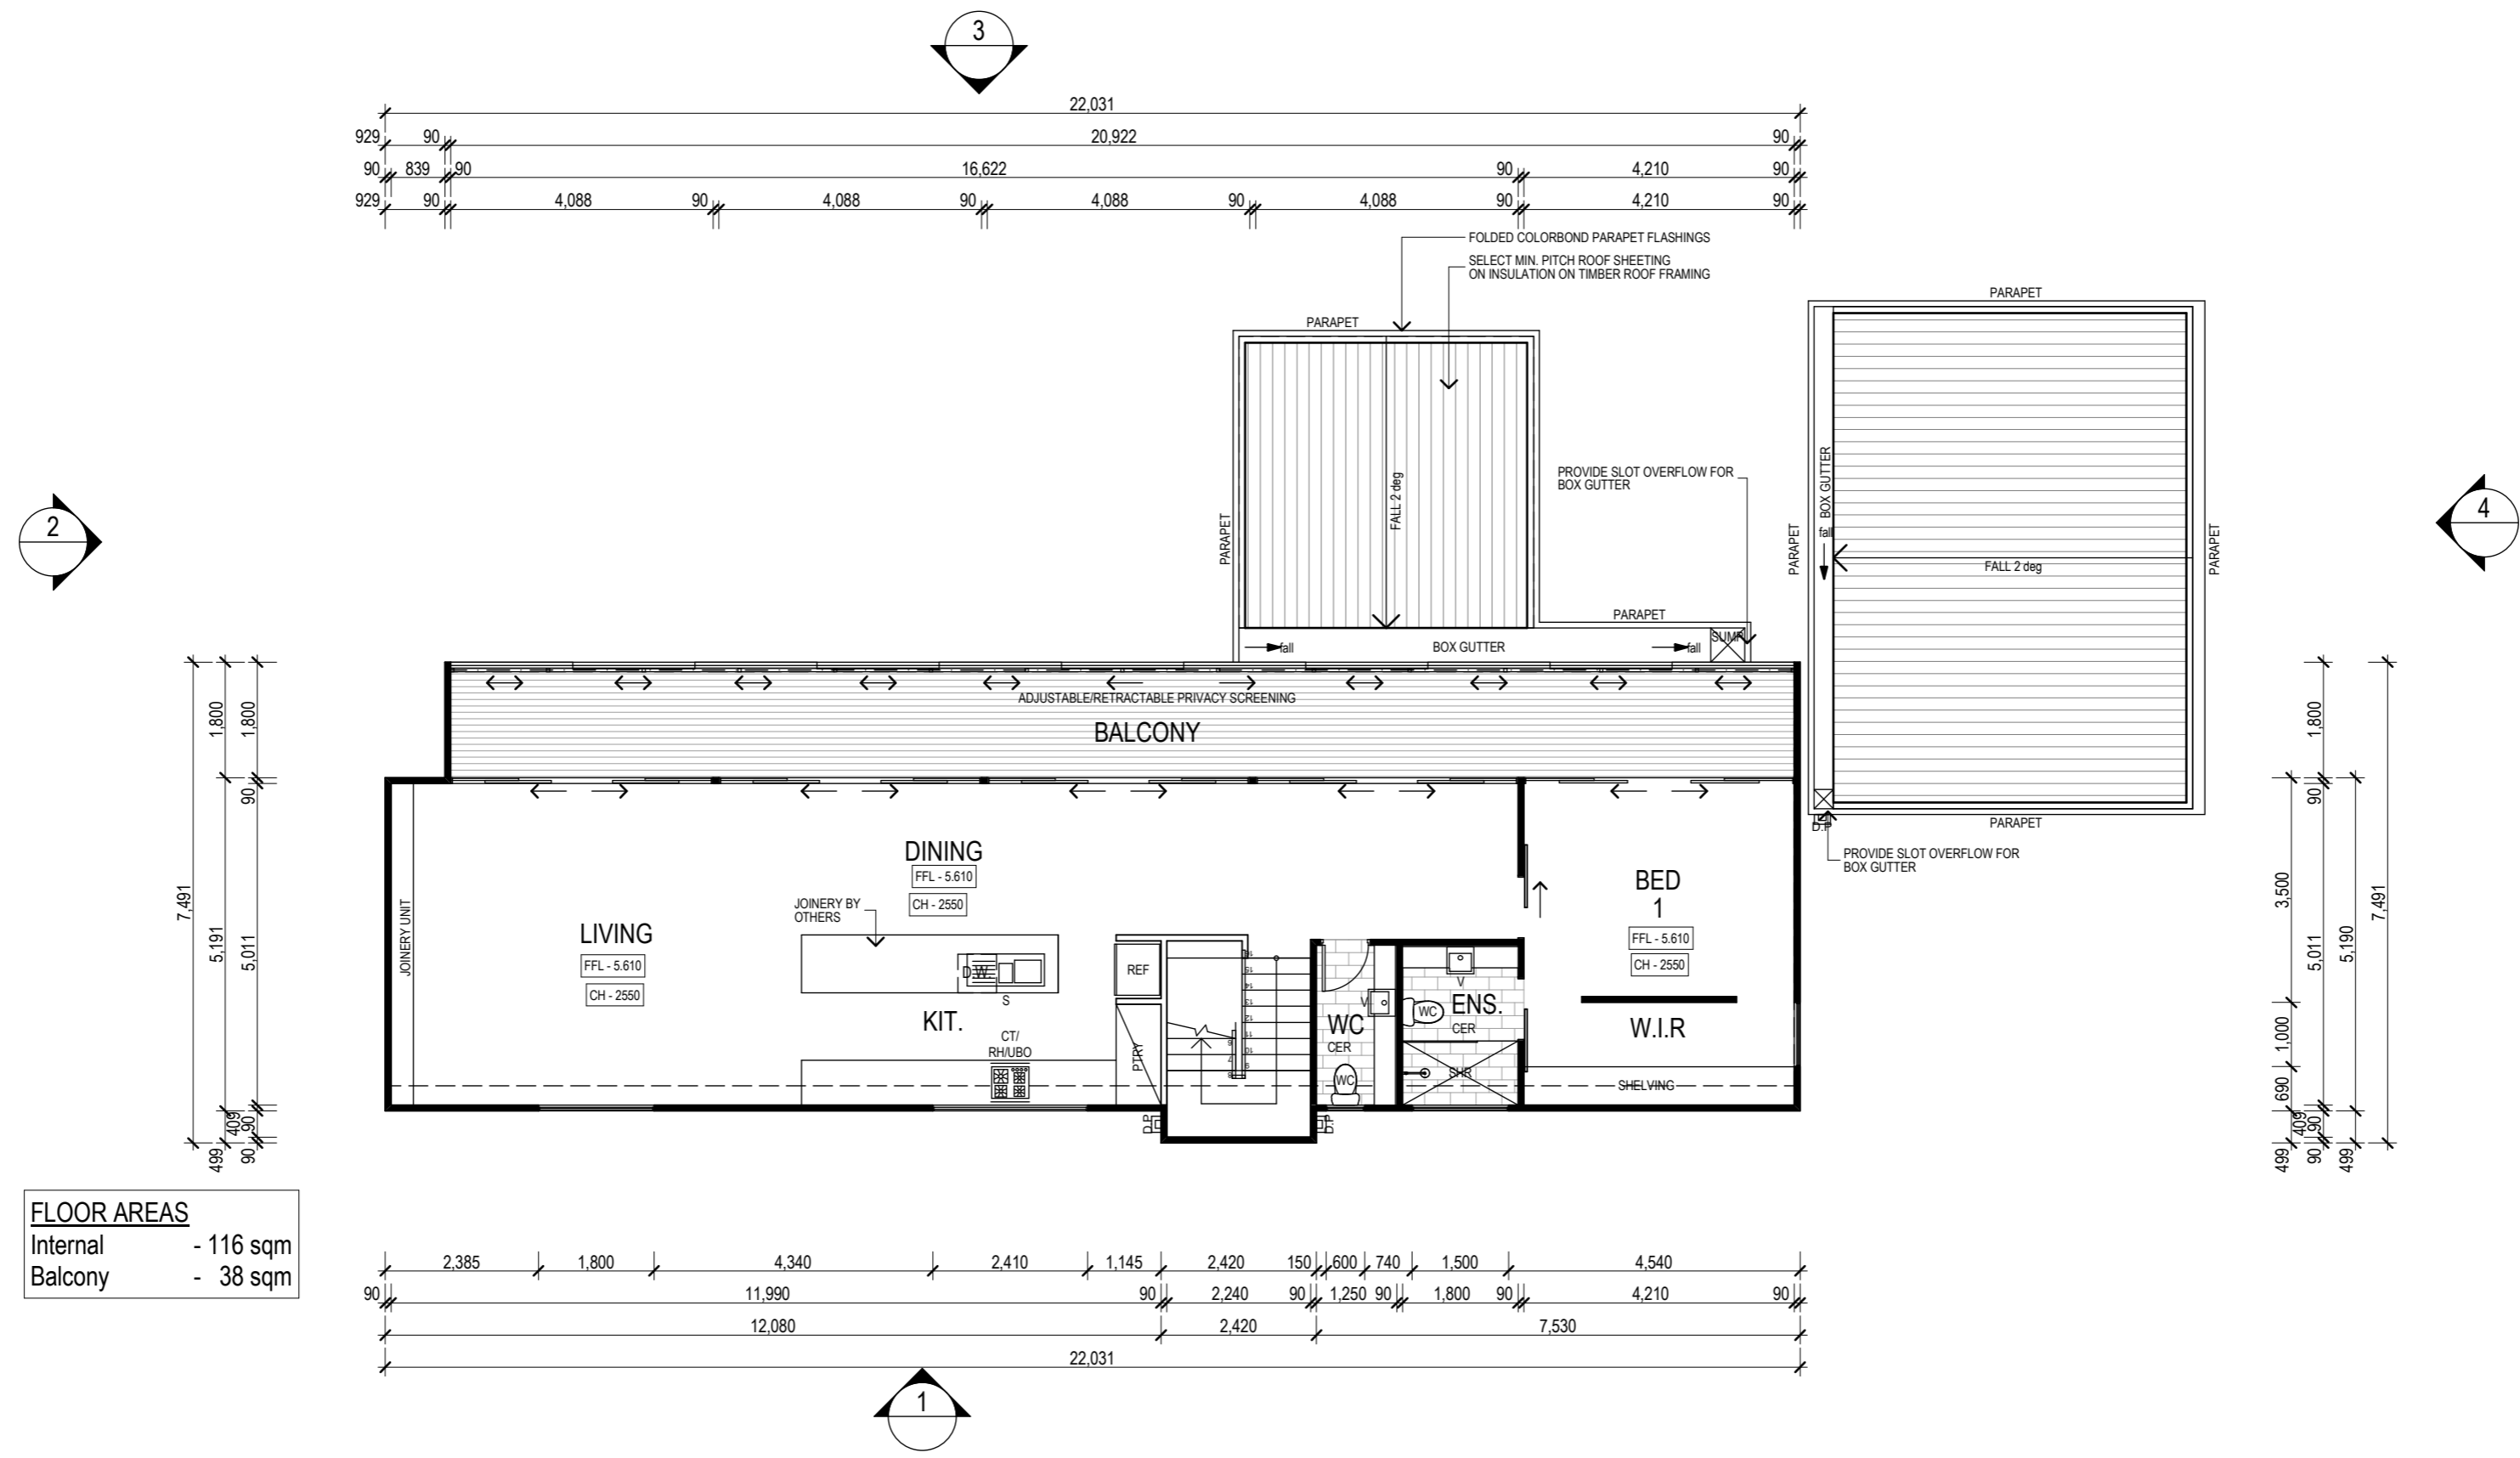

FLOOR AREAS	
Internal	- 116 sqm
Balcony	- 38 sqm


1 FIRST FLOOR PLAN
1:100

imagine
KIT HOMES


DESIGN LABORATORY

commercial
residential
masterplanning


www.designlaboratory.com.au
edesignlab1971@gmail.com
mobile: +61 415 620 252
qbsa lic. no: 1025233

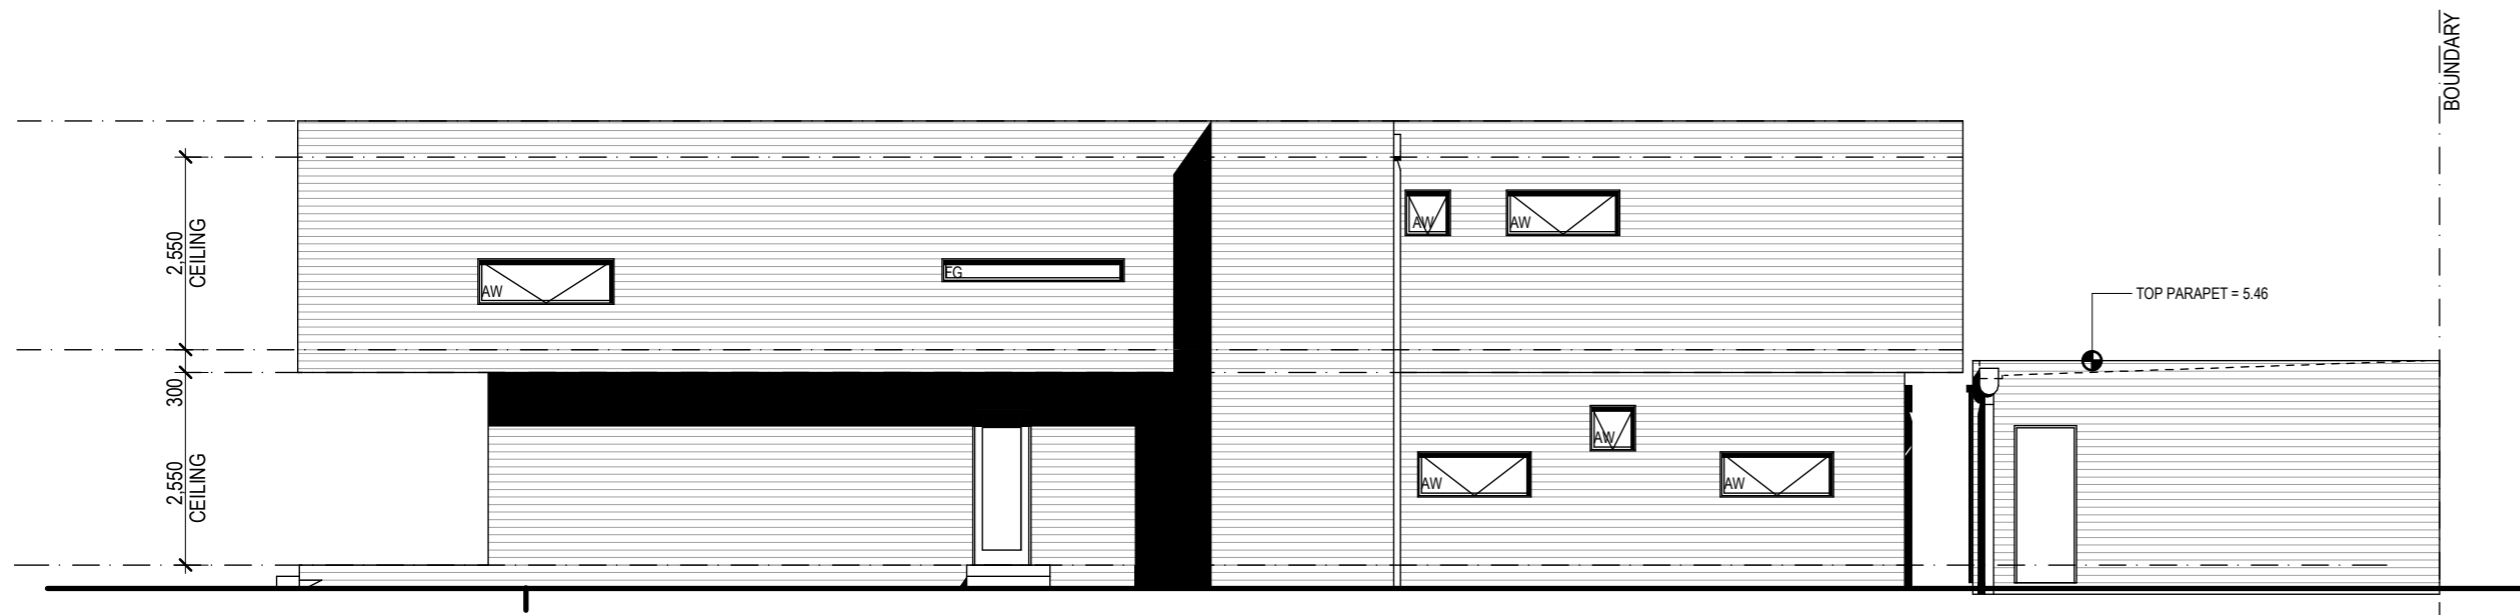


1 ELEVATION 1:100

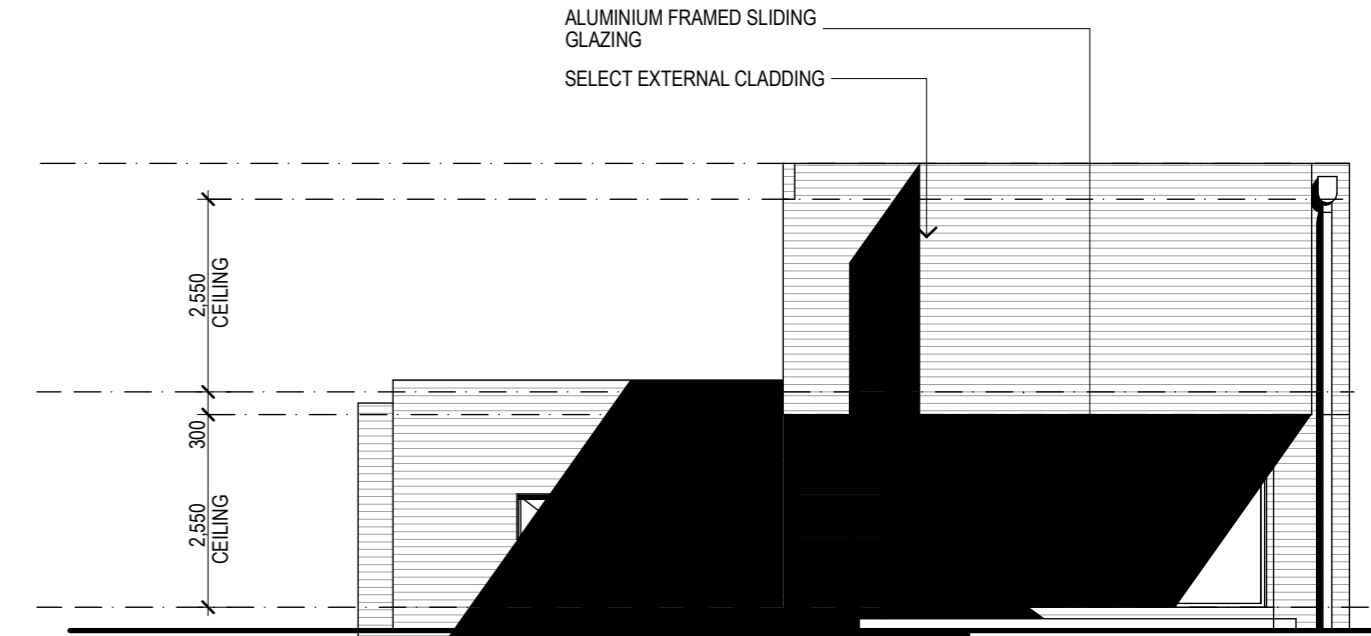

2 ELEVATION 1:100

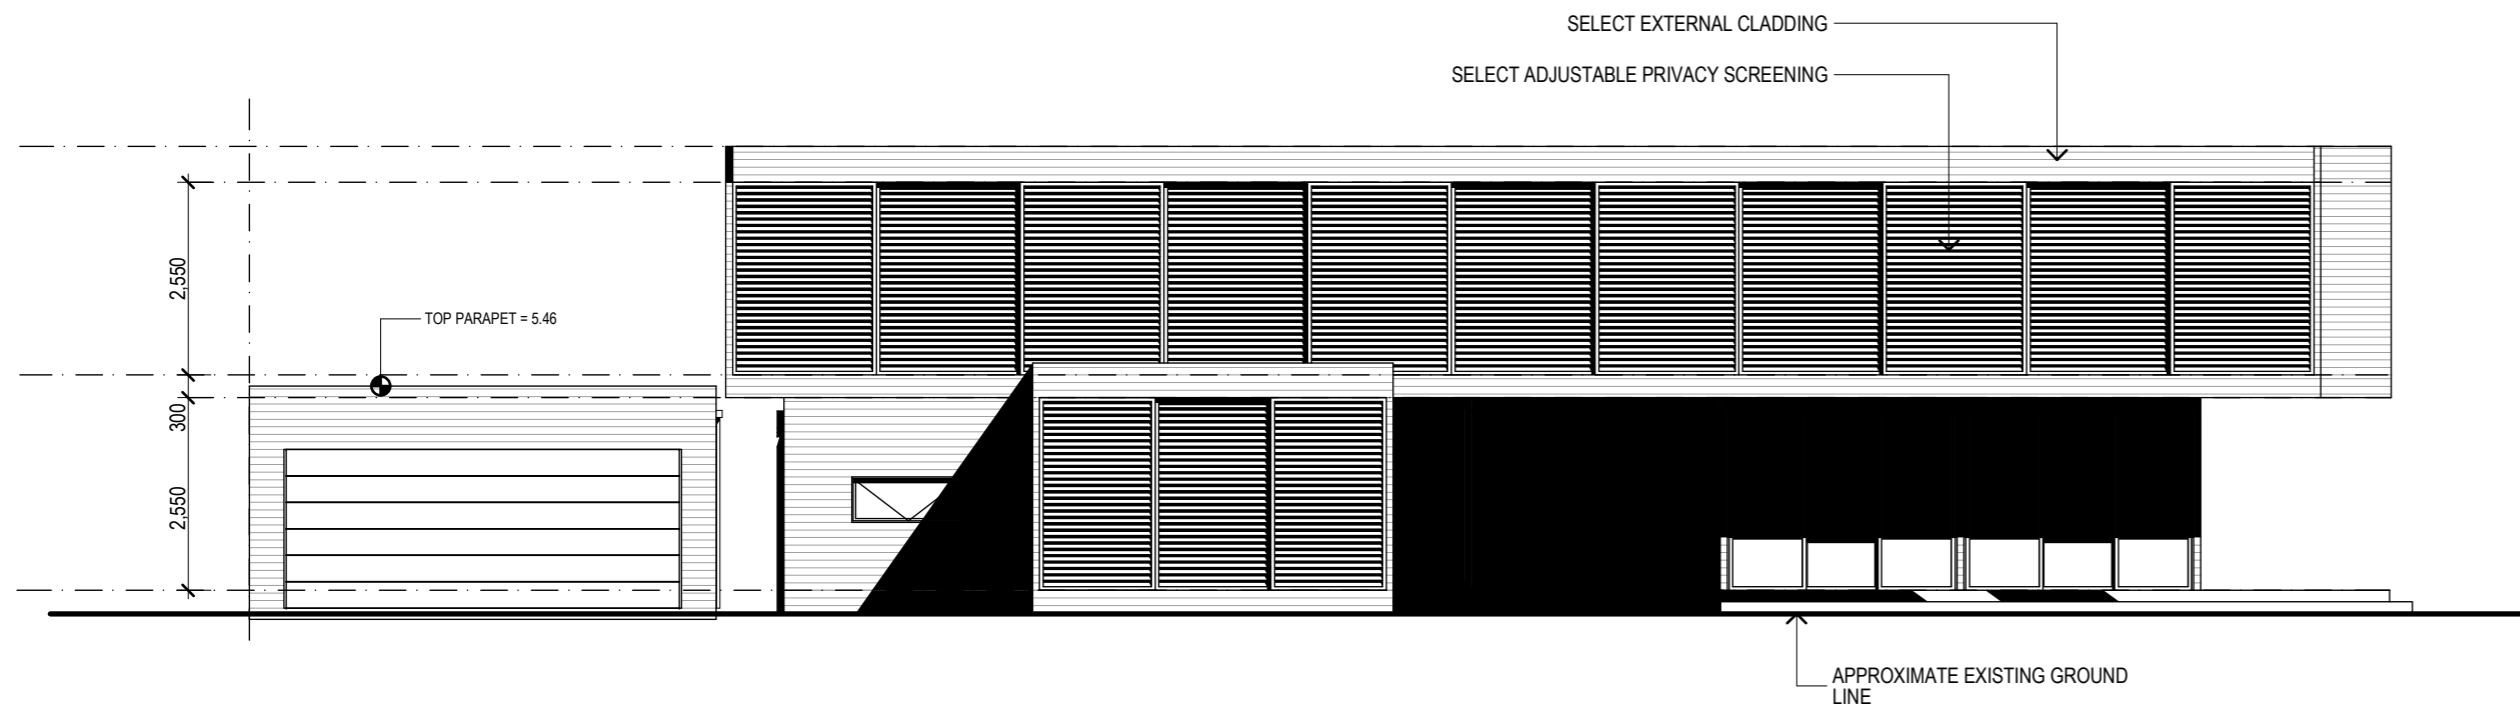

3 ELEVATION 1:100

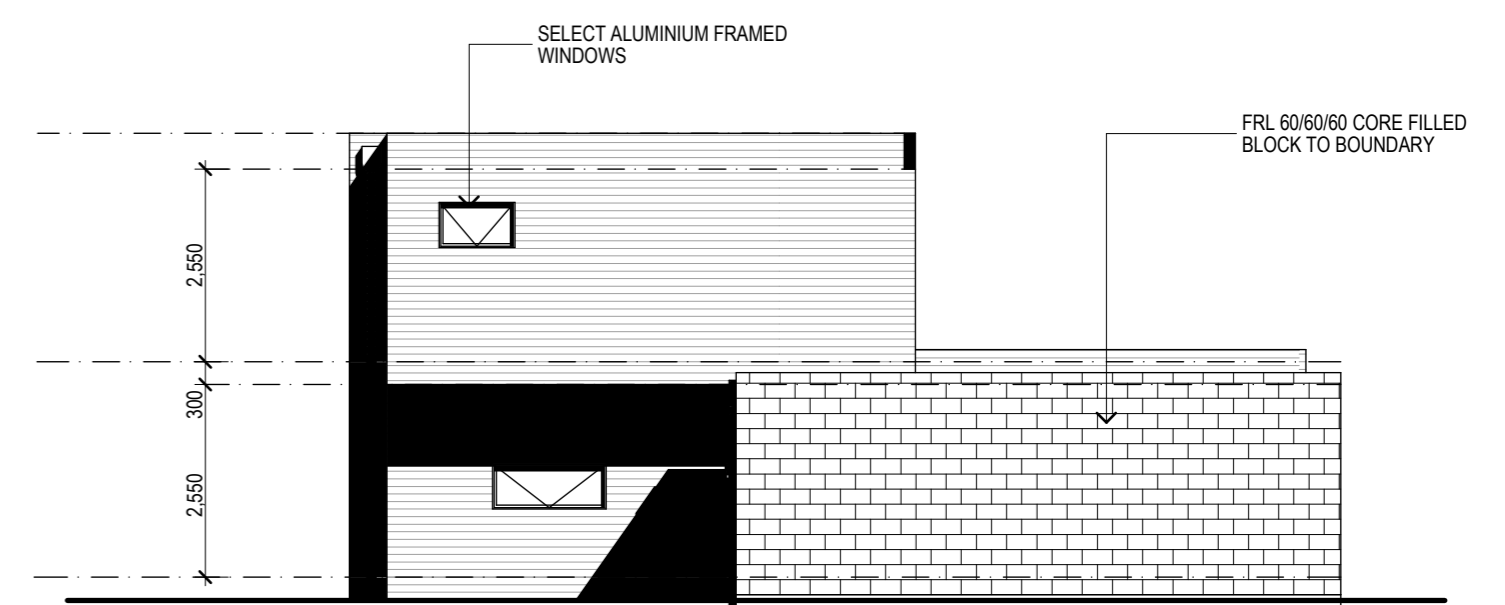

4 ELEVATION 1:100

imagine
KIT HOMES

DESIGN
LABORATORY

commercial
residential
masterplanning

www.designlaboratory.com.au
e:designlab1971@gmail.com
mobile: +61 415 620 252
qbsa lic. no: 1025233

Project No: 12/01 Drawing No: SK-05 Revision: Plot date: 16/02/2018

ELEVATIONS
Verify dimensions and levels on site before setting out
Do not scale. Copyright Design Laboratory
QBSA Lic. No. 1025233