


**TAYLOR
KNIGHTS**

GROUND FLOOR PLAN
SCALE: 1 : 100


ARMADALE HOUSE



- | | | | |
|----|----------------|----|---------------|
| 01 | ENTRY | 11 | SUNKEN LIVING |
| 02 | STUDY | 12 | HALL |
| 03 | BEDROOM | 13 | LAUNDRY |
| 04 | BATHROOM | 14 | WALK IN ROBE |
| 05 | POWDER ROOM | 15 | ENSUITE |
| 06 | STAIRS | 16 | ALFRESCO |
| 07 | KITCHEN | 17 | TERRACE |
| 08 | BUTLERS PANTRY | 18 | OUTDOOR FIRE |
| 09 | DINING ROOM | 19 | POOL / SPA |
| 10 | FORMAL LOUNGE | 20 | GARAGE |

 

© All rights reserved. This document remains the property of Taylor Knights P/L and is only to be used for its commissioned purpose. No part of this document may be reproduced, modified or transmitted in any form or by any means without the explicit written authority of Taylor Knights P/L. Unauthorized use of this document in any form what so ever is prohibited.

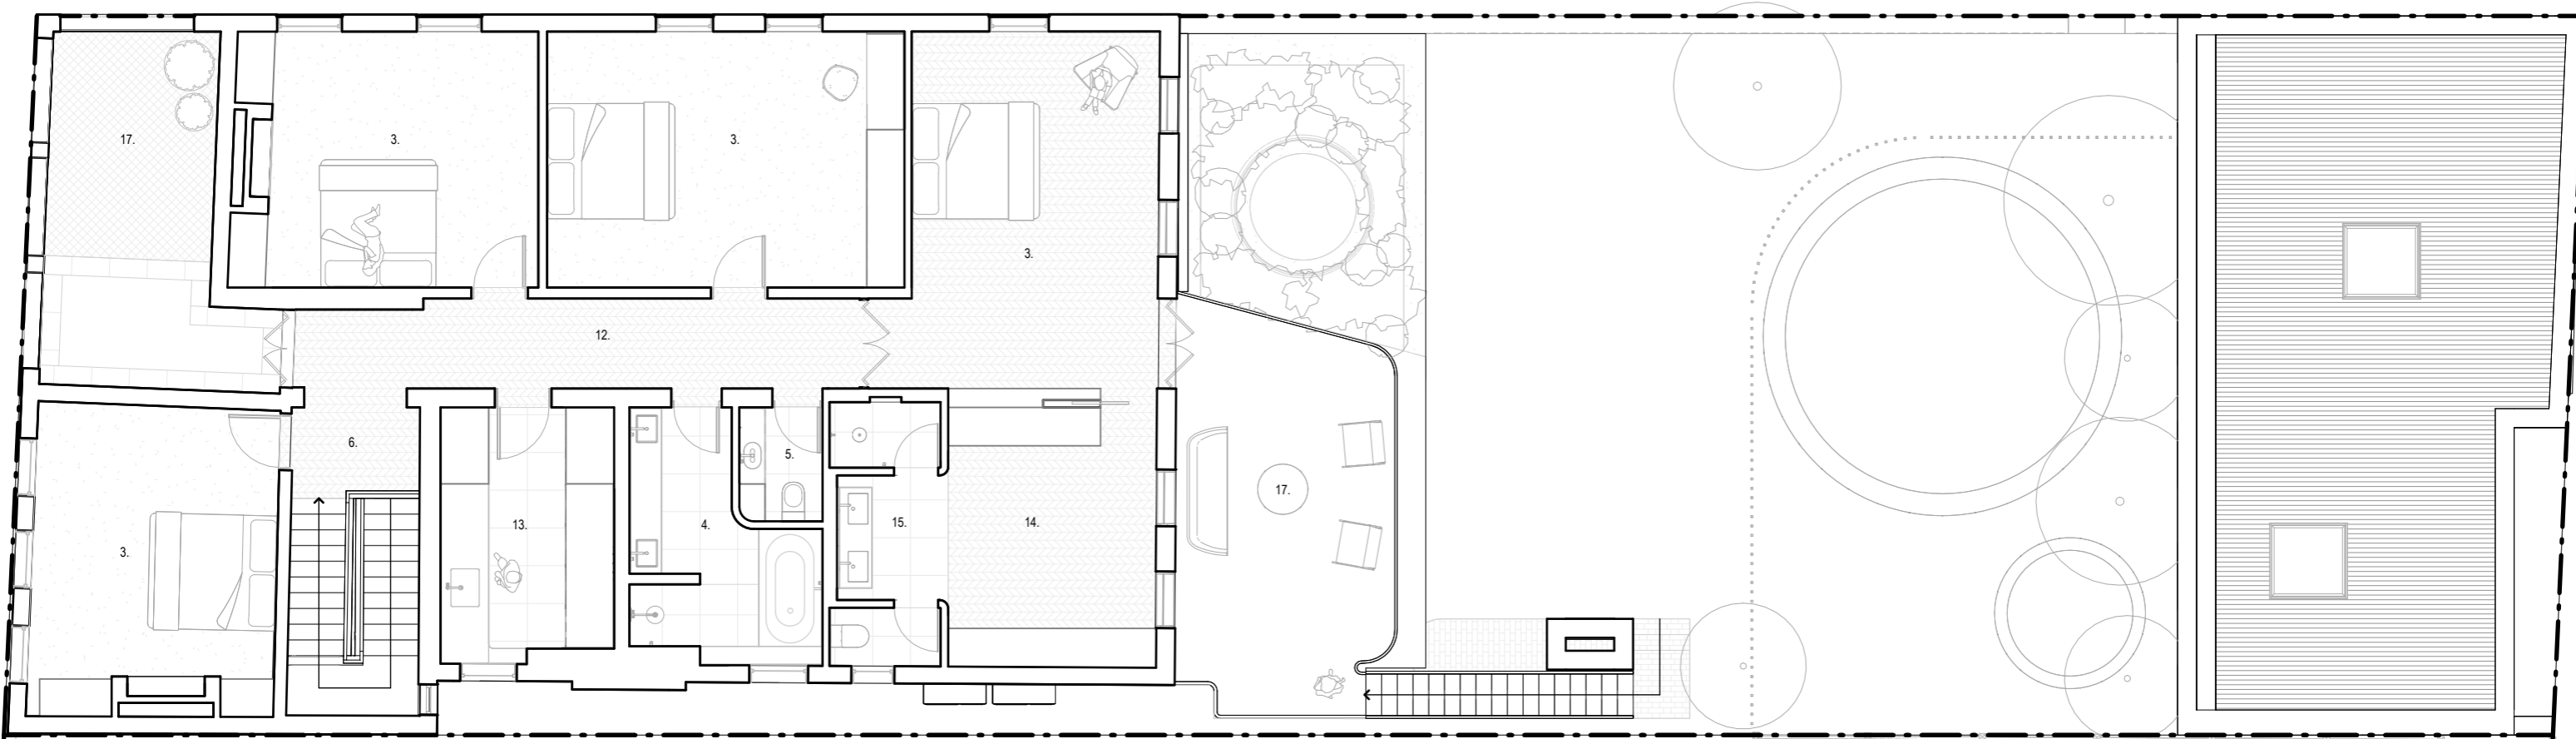

TAYLOR KNIGHTS


FIRST FLOOR PLAN
 SCALE: 1 : 100
 ARMADALE HOUSE



- | | | | |
|----|----------------|----|---------------|
| 01 | ENTRY | 11 | SUNKEN LIVING |
| 02 | STUDY | 12 | HALL |
| 03 | BEDROOM | 13 | LAUNDRY |
| 04 | BATHROOM | 14 | WALK IN ROBE |
| 05 | POWDER ROOM | 15 | ENSUITE |
| 06 | STAIRS | 16 | ALFRESCO |
| 07 | KITCHEN | 17 | TERRACE |
| 08 | BUTLERS PANTRY | 18 | OUTDOOR FIRE |
| 09 | DINING ROOM | 19 | POOL / SPA |
| 10 | FORMAL LOUNGE | 20 | GARAGE |



© All rights reserved. This document remains the property of Taylor Knights P/L and is only to be used for its commissioned purpose. No part of this document may be reproduced, modified or transmitted in any form or by any means without the explicit written authority of Taylor Knights P/L. Unauthorized use of this document in any form what so ever is prohibited.

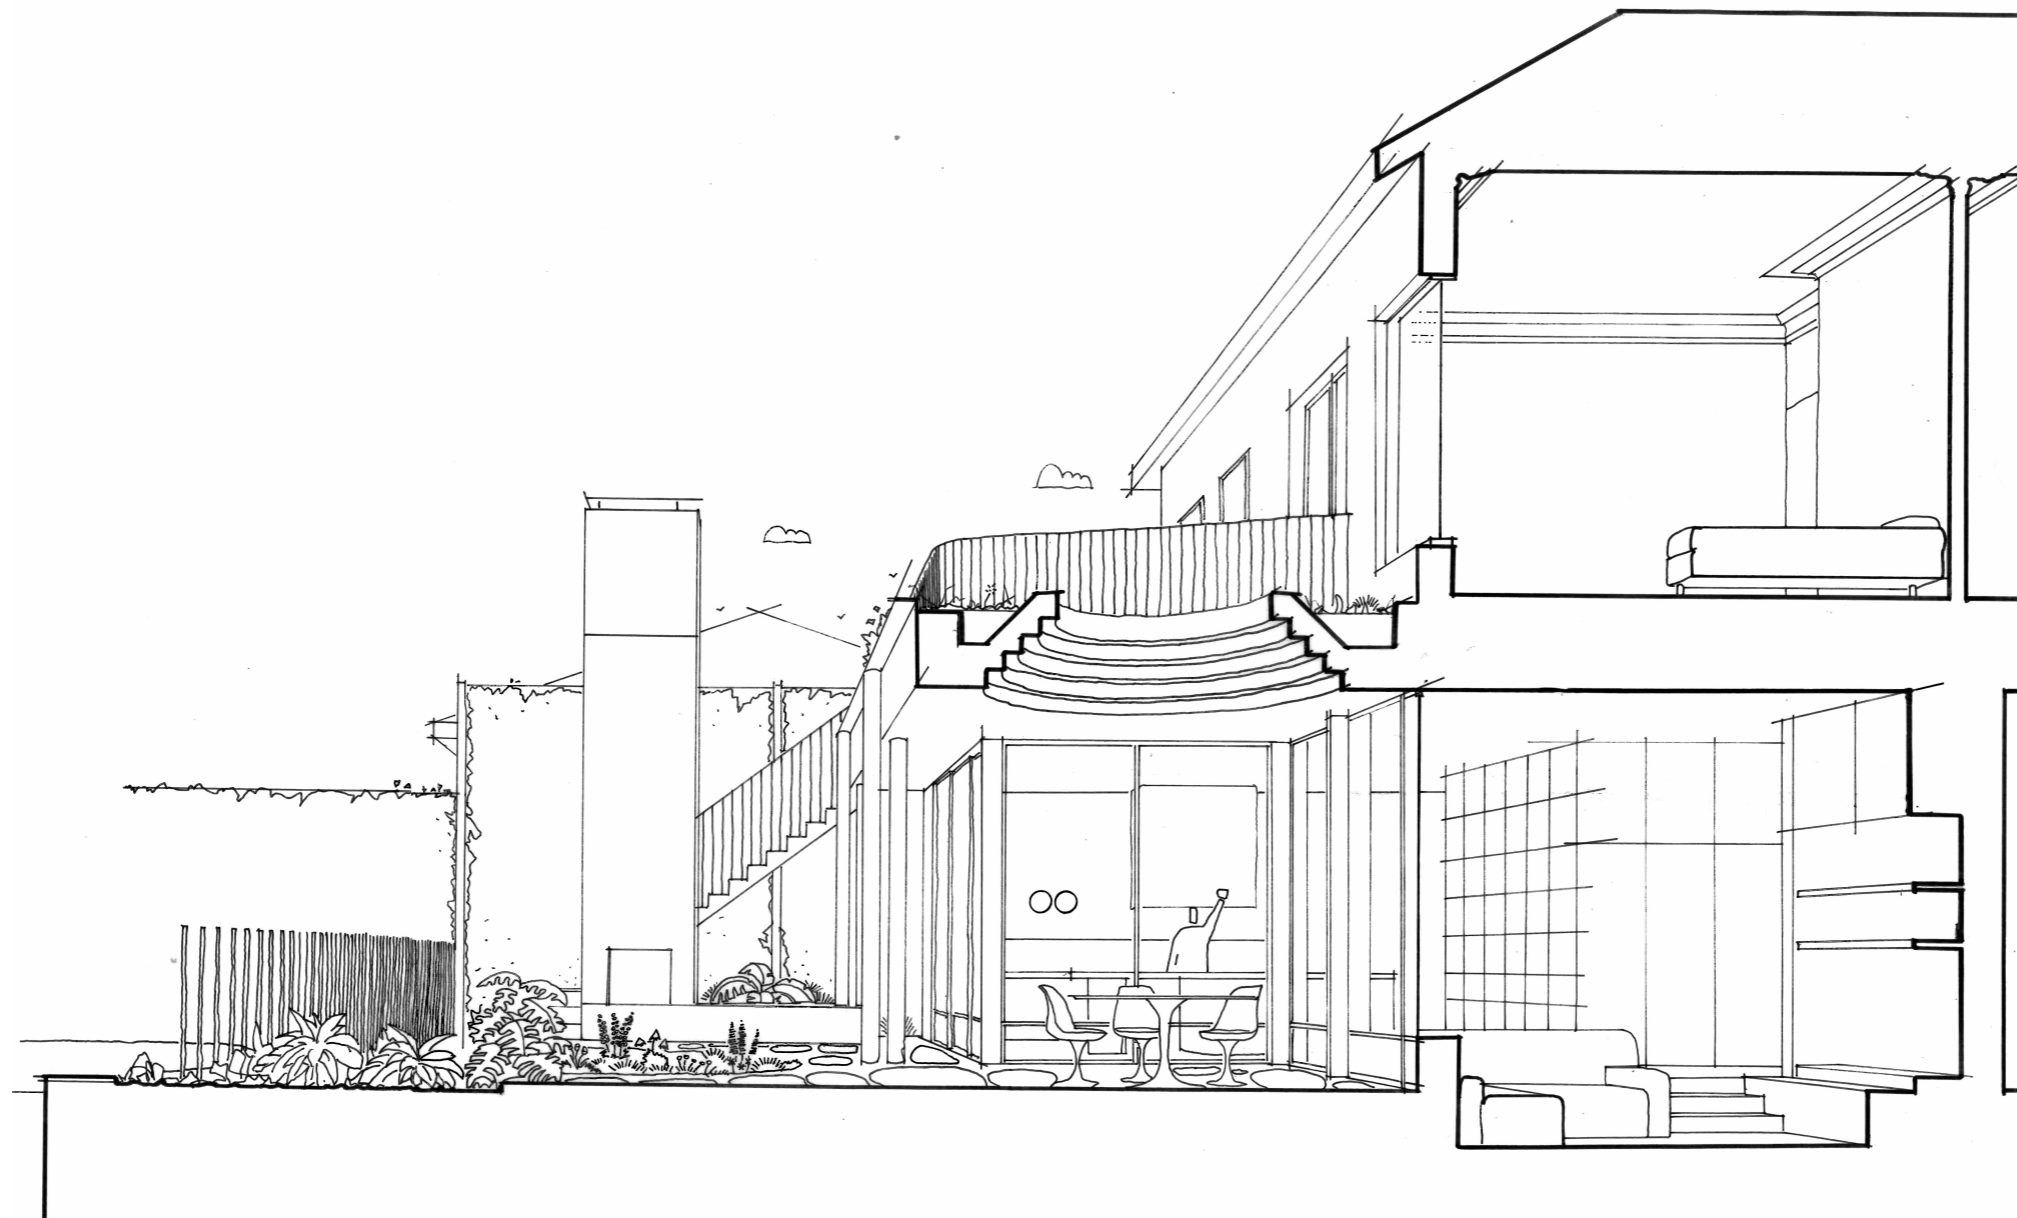

**TAYLOR
KNIGHTS**

CONCEPT SKETCHES - NORTH-SOUTH PERSPECTIVE
SECTION THROUGH SUNKEN LOUNGE

ARMADALE HOUSE

© All rights reserved. This document remains the property of Taylor Knights P/L and is only to be used for its commissioned purpose. No part of this document may be reproduced, modified or transmitted in any form or by any means without the explicit written authority of Taylor Knights P/L. Unauthorized use of this document in any form whatsoever is prohibited.

