

URLAR WINERY REDEVELOPMENT

DAKINS ROAD, GLADSTONE.



SITE PLAN
scale 1:1000 @A3



URLAR WINERY REDEVELOPMENT

DAKINS ROAD, GLADSTONE •




SITE PLAN
scale 1:500 @A3



URLAR WINERY REDEVELOPMENT

DAKINS ROAD, GLADSTONE.

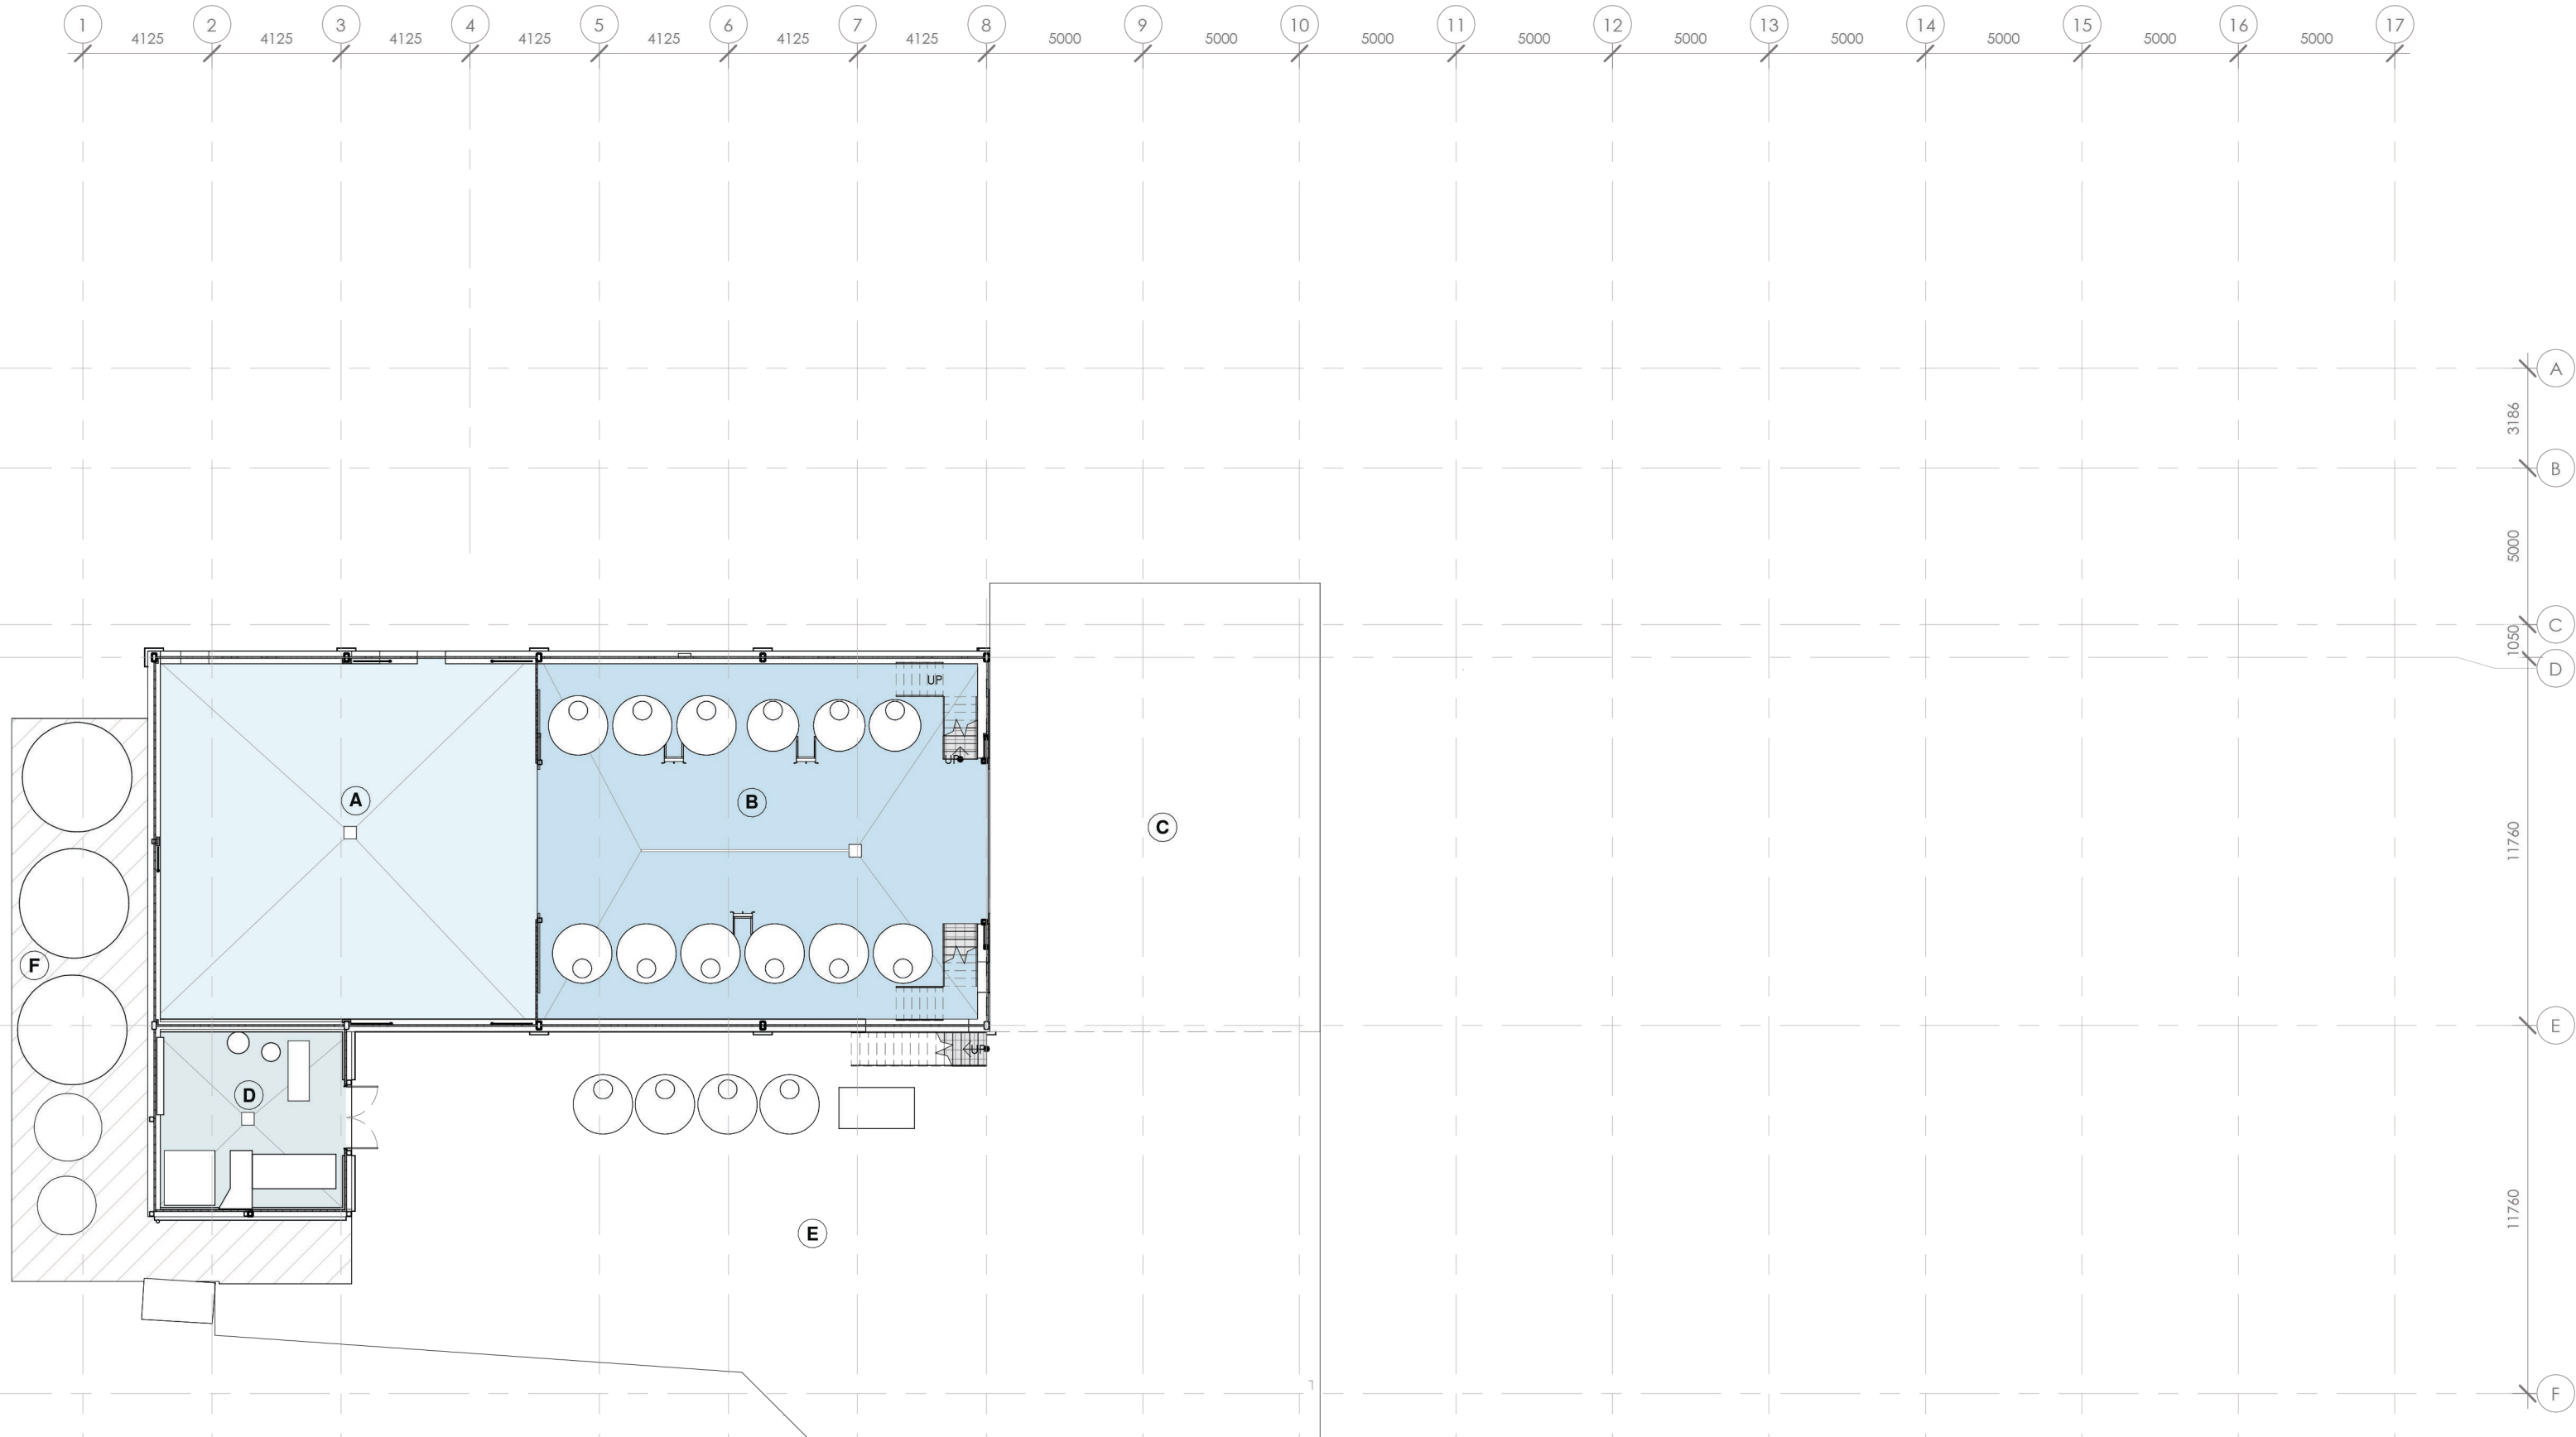

- (A)** EXISTING RED FERMENTATION AND BARREL HALL
- (B)** EXISTING WHITE FERMENTATION
- (C)** EXISTING COVERED LOADING / UNLOADING AREA
- (D)** EXISTING PLANT ROOM
- (E)** EXISTING COURTYARD
- (F)** EXISTING RAINWATER TANKS




Existing Ground Floor Plan

scale 1:200 @A3



URLAR WINERY REDEVELOPMENT

DAKINS ROAD, GLADSTONE.

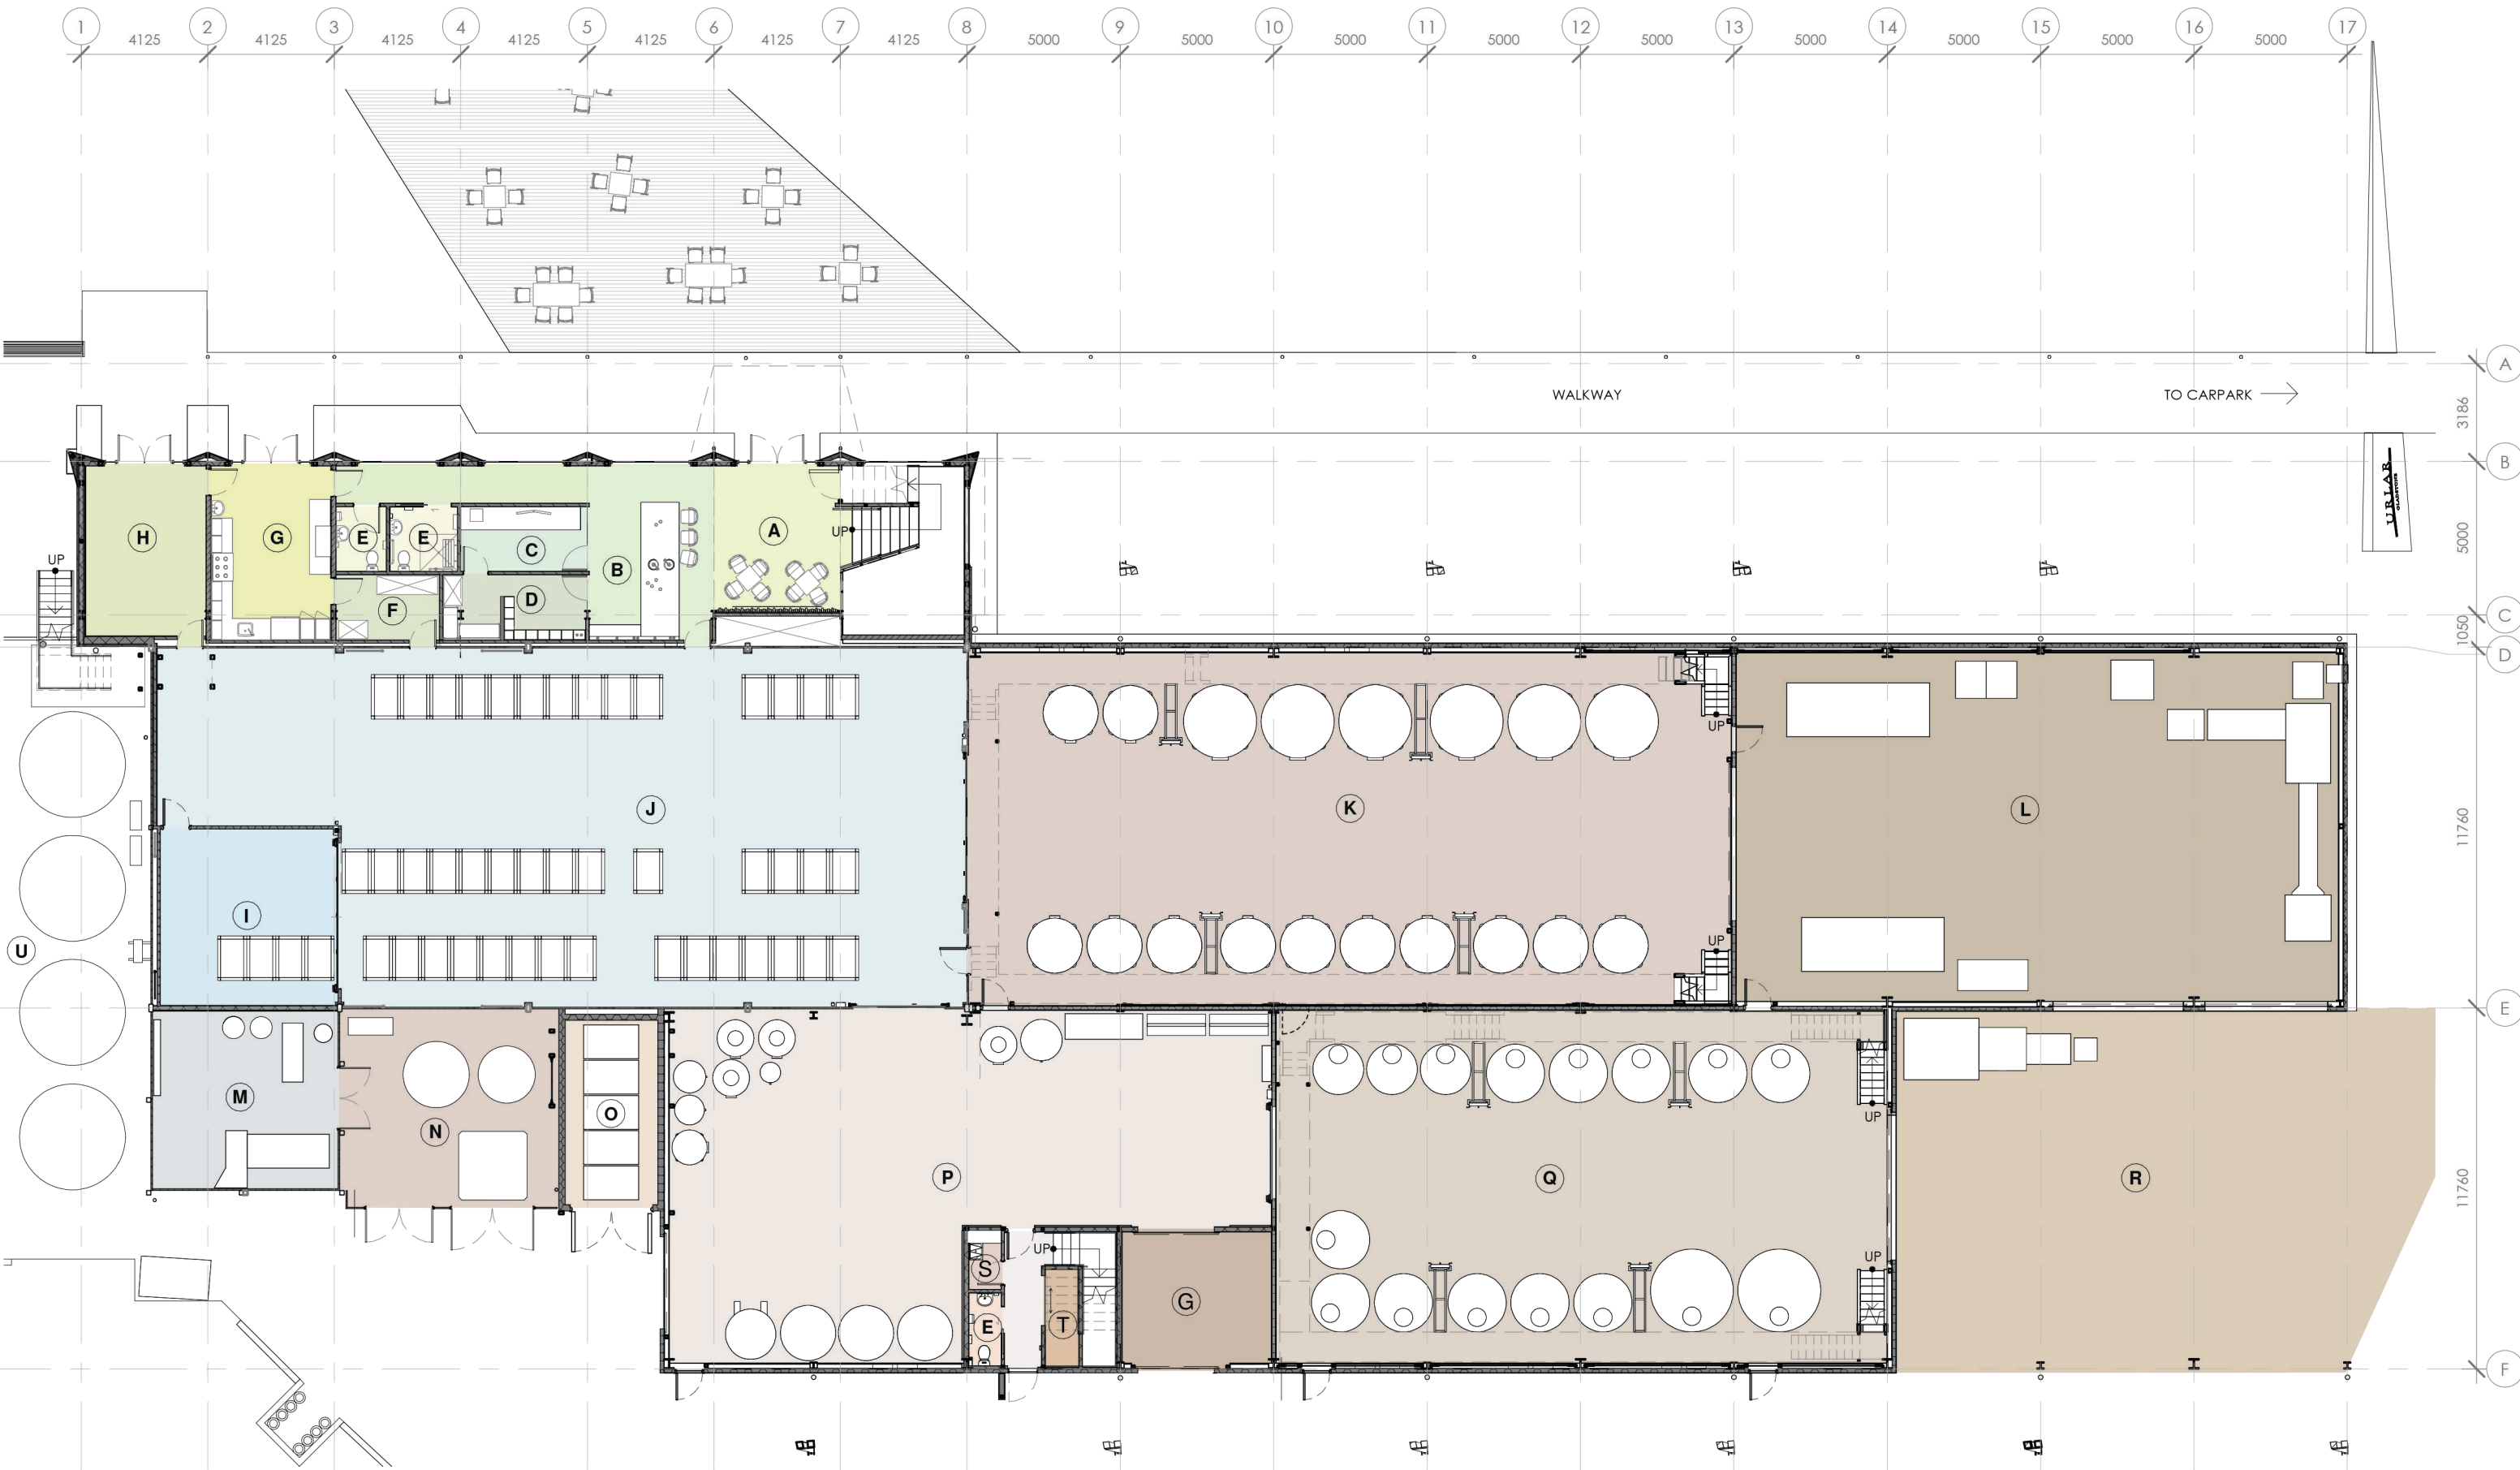

- | | | | | | |
|------------------------------|---------------------------------|-----------------------------|-------------------------------|-------------------------------|--|
| (A) CELLAR DOOR ENTRY | (E) WC | (I) COLD STORAGE | (M) PLANT ROOM | (Q) WHITE FERMENTATION | (U) RAINWATER HARVEST STORAGE TANKS |
| (B) TASTING | (F) STORAGE | (J) BARREL HALL | (N) OUTDOOR PLANT AREA | (R) LOADING/UNLOADING | |
| (C) OFFICE | (G) GROUND FLOOR KITCHEN | (K) RED FERMENTATION | (O) CHILLER/FREEZER | (S) CLEANER'S CUPBOARD | |
| (D) DISPLAY STORAGE | (H) STORAGE/UTILITY | (L) PRESS HALL | (P) UTILITY HALL | (T) COATS | |




Ground Floor Plan
scale 1:200 @A3



URLAR WINERY REDEVELOPMENT

DAKINS ROAD, GLADSTONE.

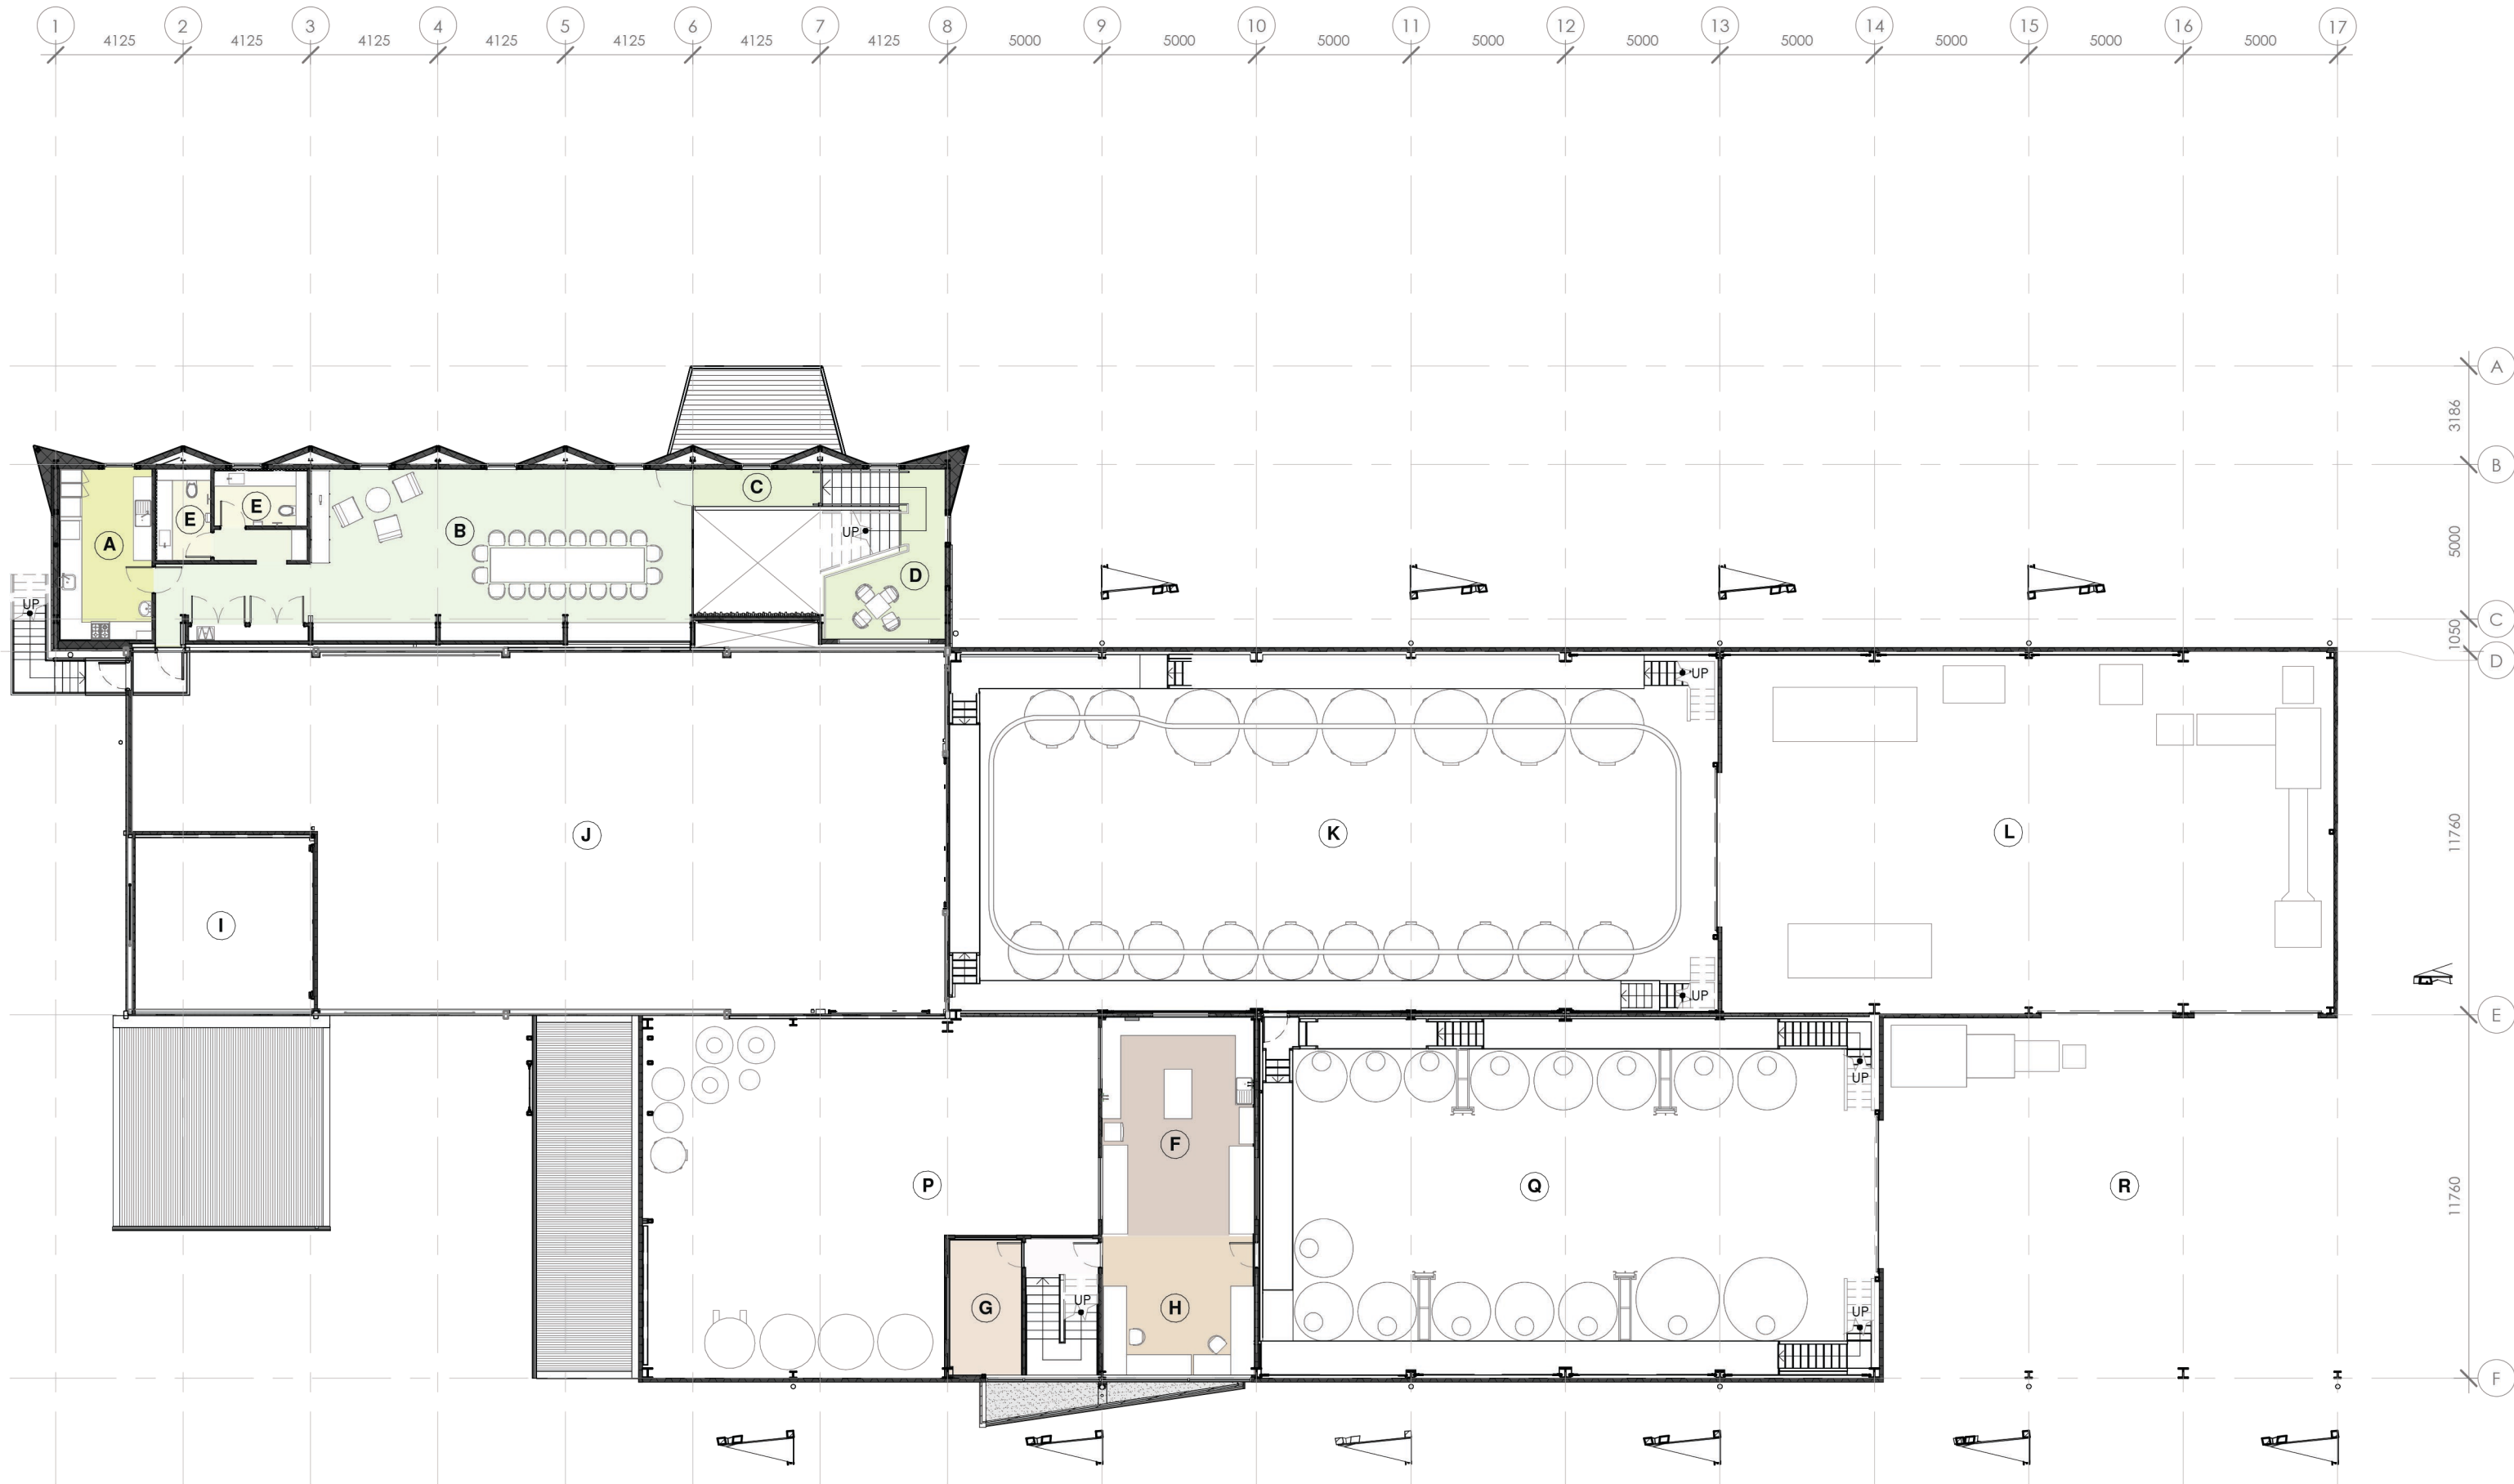

- | | | | |
|--------------------------------|---------------------------------|-----------------------------|-------------------------------|
| (A) FIRST FLOOR KITCHEN | (E) WC | (I) COLD STORAGE | (P) UTILITY HALL |
| (B) VIP LOUNGE | (F) WINEMAKERS' WORKSHOP | (J) BARREL HALL | (Q) WHITE FERMENTATION |
| (C) BRIDGE | (G) MEETING ROOM | (K) RED FERMENTATION | (R) LOADING/UNLOADING |
| (D) LANDING | (H) OFFICE | (L) PRESS HALL | |



First Floor Plan
scale 1:200 @A3

