

**1** Floor room layout  
Scale: 1:50

**Note**  
All dimensions & sizes designations given are subject to verification on job site and adjustment to fit job conditions. Any discrepancies must be confirmed with designer before manufacture. This is an original design and must not be released or copied unless applicable fee has been paid. All appliances, rangehoods, sinks, bowls, tapware, bins, and splashbacks shown on any plan, elevation, or 3D drawing are for display purposes only.



2023 Excellence in Design  
Kitchen & Bathrooms

Sheet Title  
Floor room layout

1 of 10


Date  
15/03/2023

Project Title

Scale (A3)


1:50






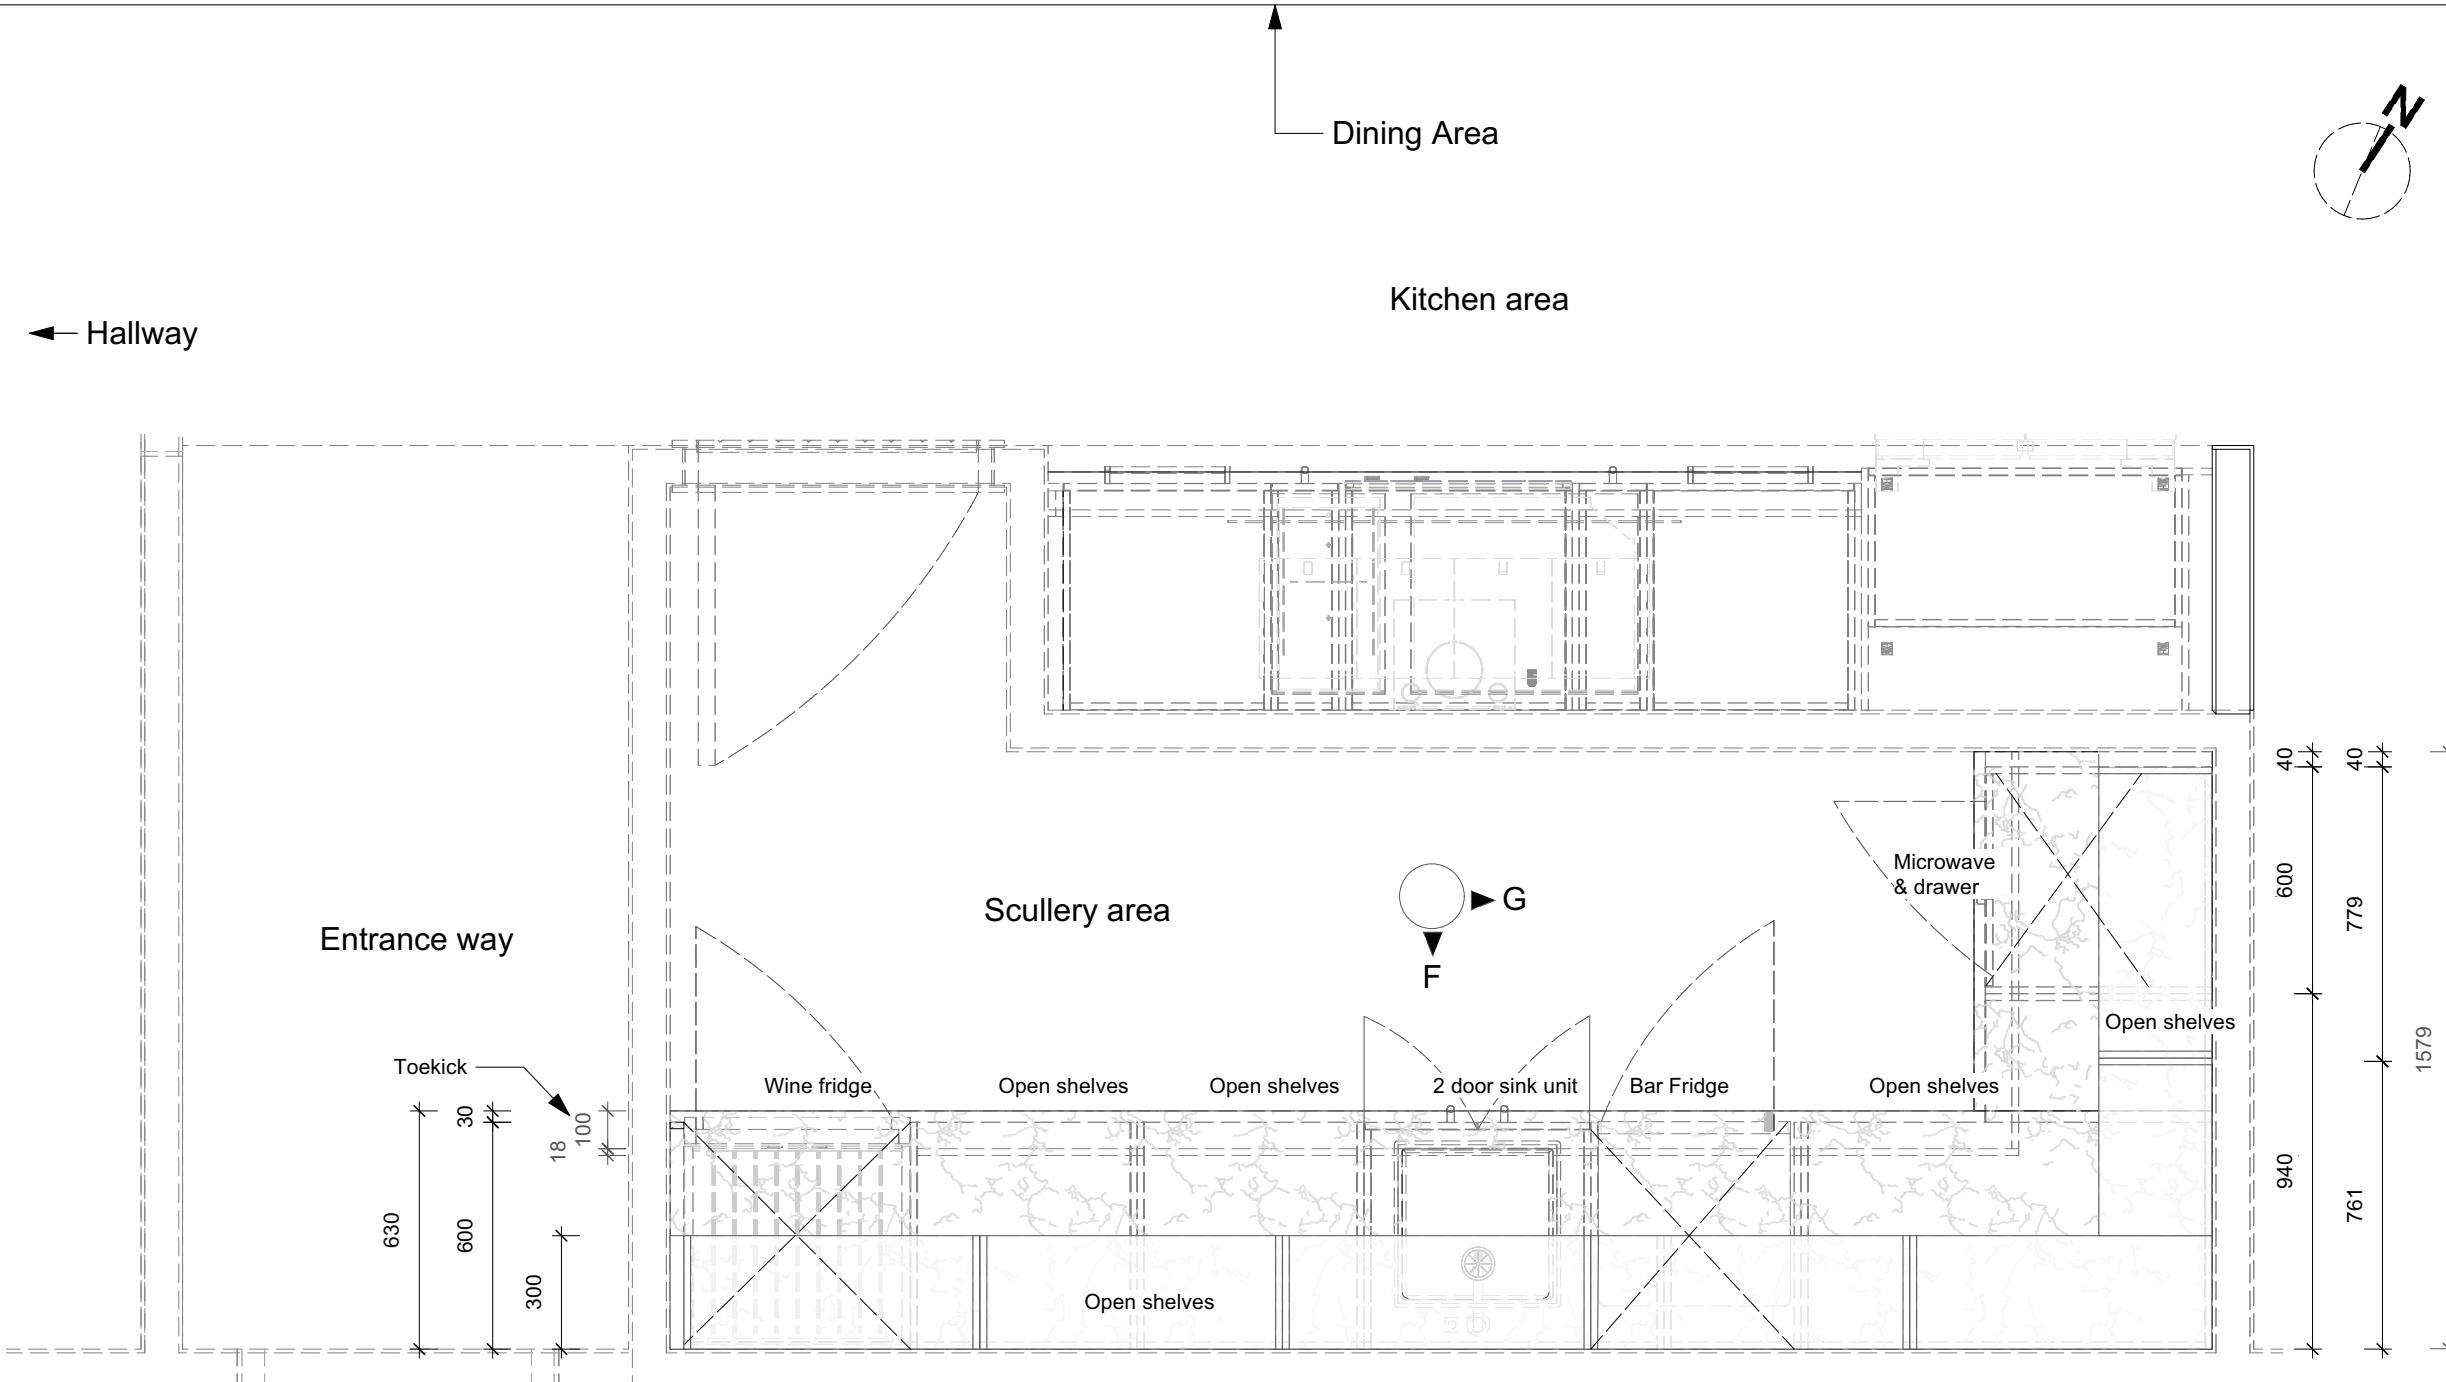


**Material Key**

- Polished concrete floors  
Kitchen, Scullery Dining room  
and living area
- Benchtops  
Dekton Rem
- Facings and open shelving  
16mm white pearl Meltica

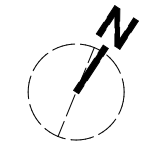

Entrance way

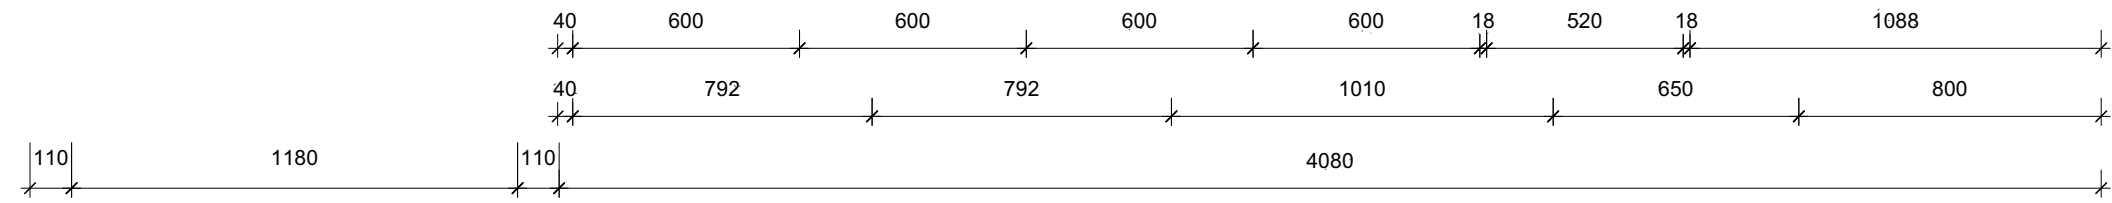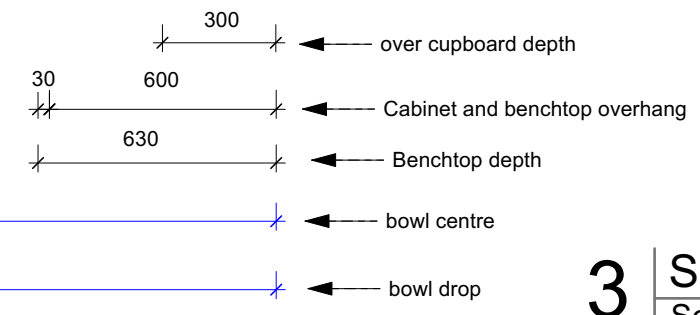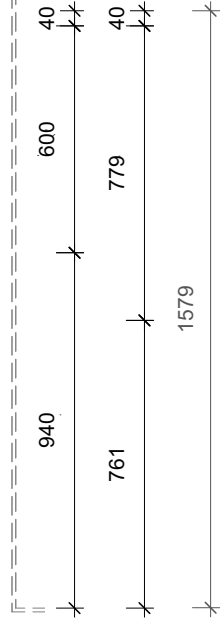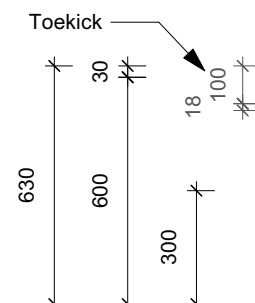

**3 Scullery Floor Plan**  
Scale: 1:20  
Ceiling height 2400mm

**Note**  
All dimensions & sizes designations given are subject to verification on job site and adjustment to fit job conditions. Any discrepancies must be confirmed with designer before manufacture. This is an original design and must not be released or copied unless applicable fee has been paid. All appliances, rangehoods, sinks, bowls, tapware, bins, and splashbacks shown on any plan, elevation, or 3D drawing are for display purposes only.




2023 Excellence in Design  
Kitchen & Bathrooms




Sheet Title  
**Scullery floor plan**  
3 of 10

Date  
14/03/2023  
Project Title

Scale (A3)  
1:20

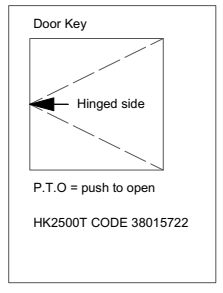

All draws 500mm deep  
M Height = 38007011  
B Height = 38009072  
D Height = 38007215

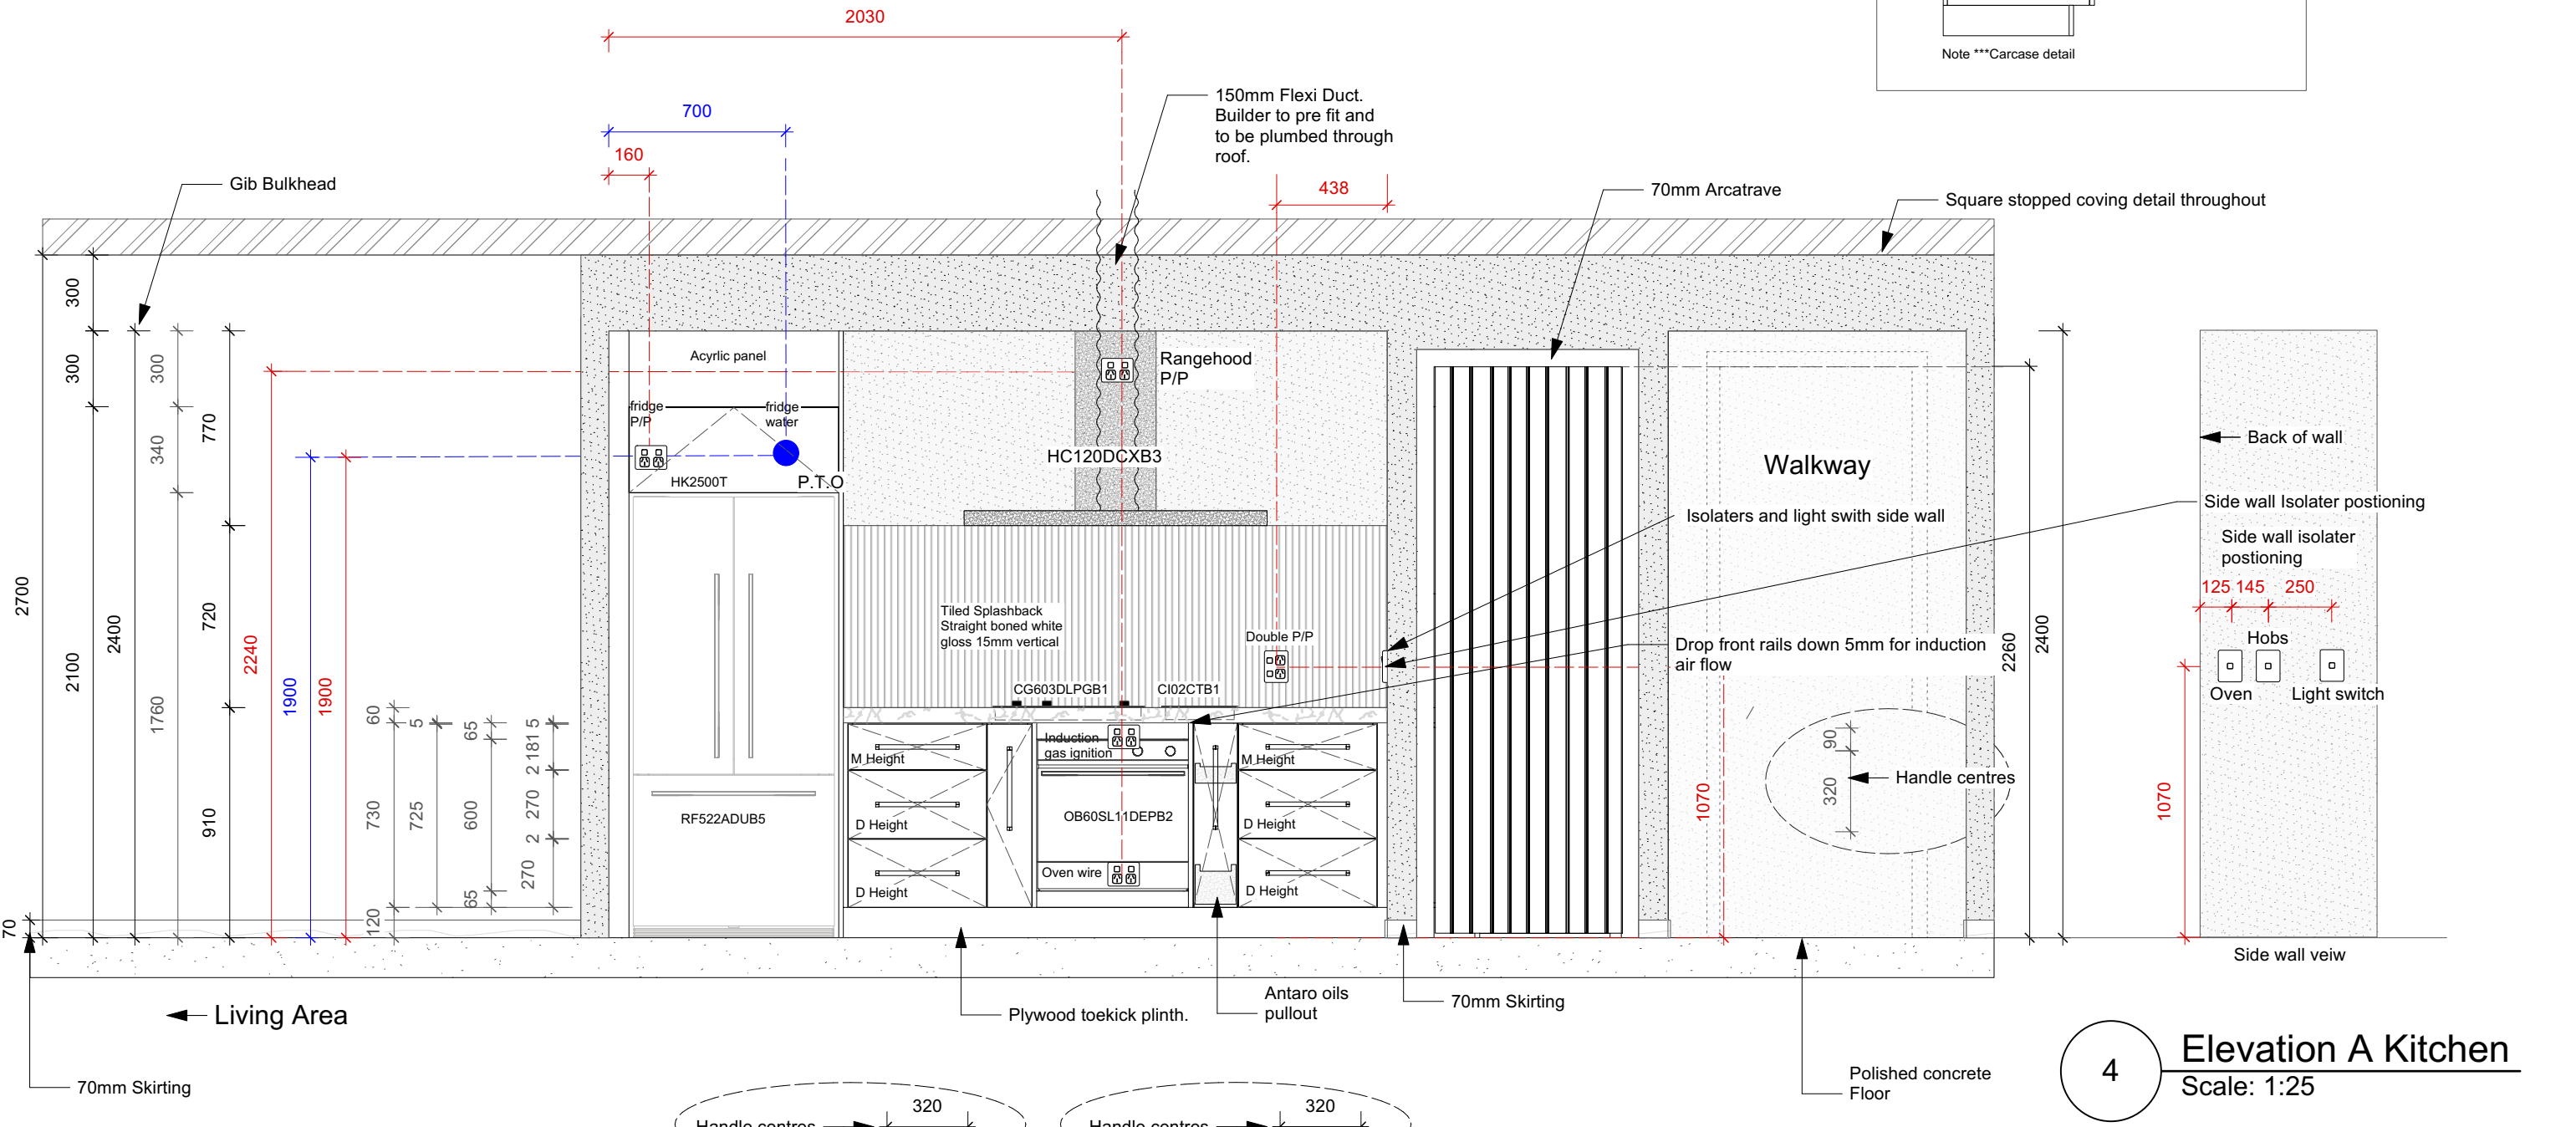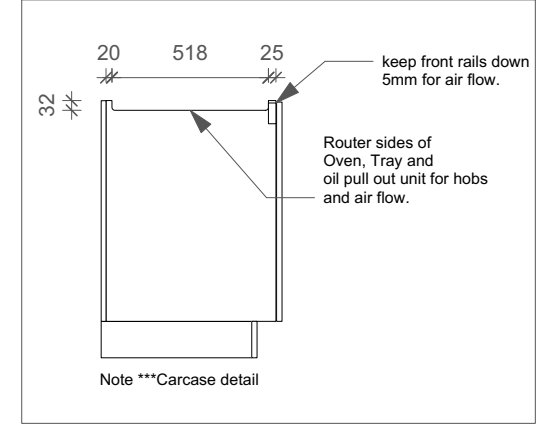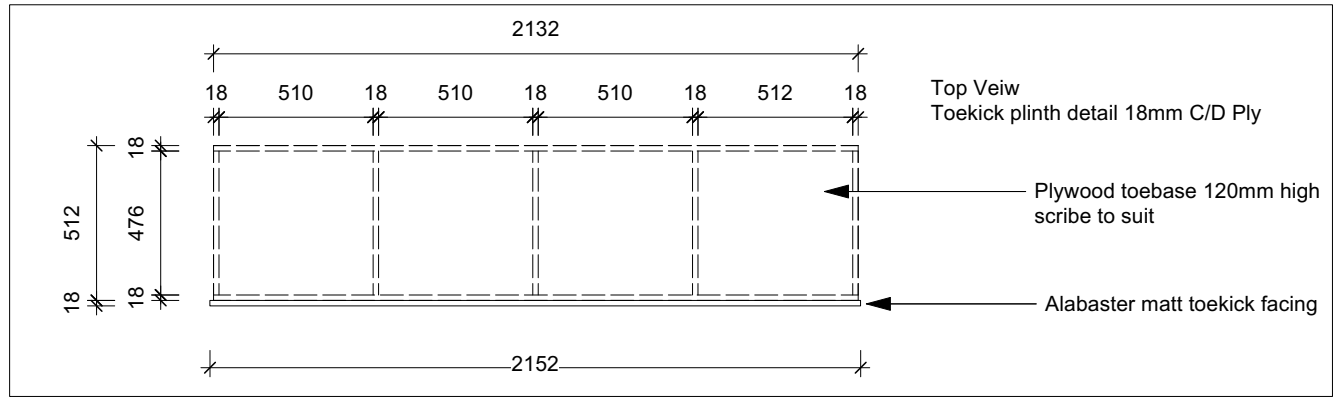

**4** Elevation A Kitchen  
Scale: 1:25  
Ceiling height 2700mm  
Walls resene half black/white

Note  
All dimensions & sizes designations given are subject to verification on job site and adjustment to fit job conditions. Any discrepancies must be confirmed with designer before manufacture. This is an original design and must not be released or copied unless applicable fee has been paid. All appliances, rangehoods, sinks, bowls, tapware, bins, and splashbacks shown on any plan, elevation, or 3D drawing are for display purposes only.




2023 Excellence in Design  
Kitchen & Bathrooms




Sheet Title  
Elevation A Kitchen  
4 of 10

Date  
15/03/2023  
Project Title

Scale (A3)  
1:25

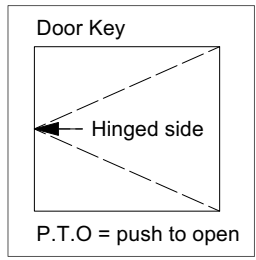

All draws 500mm deep  
M Height = 38007011  
B Height = 38009072  
D Height = 38007215

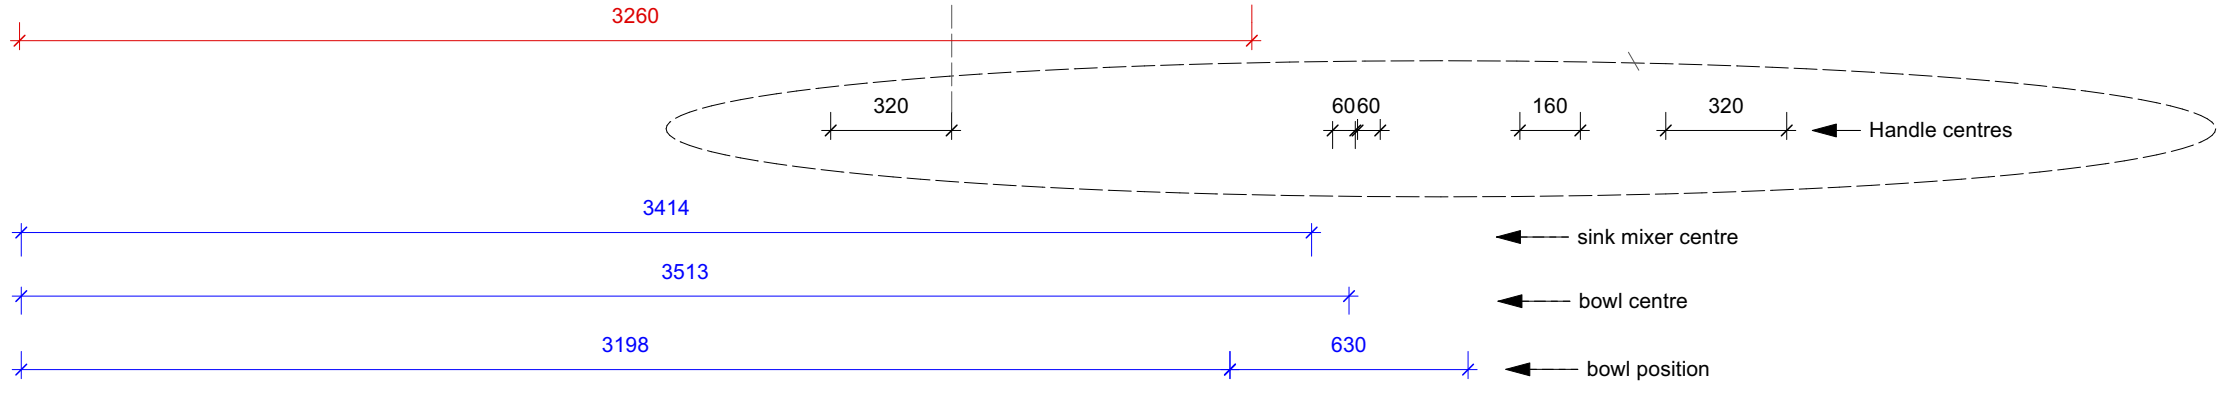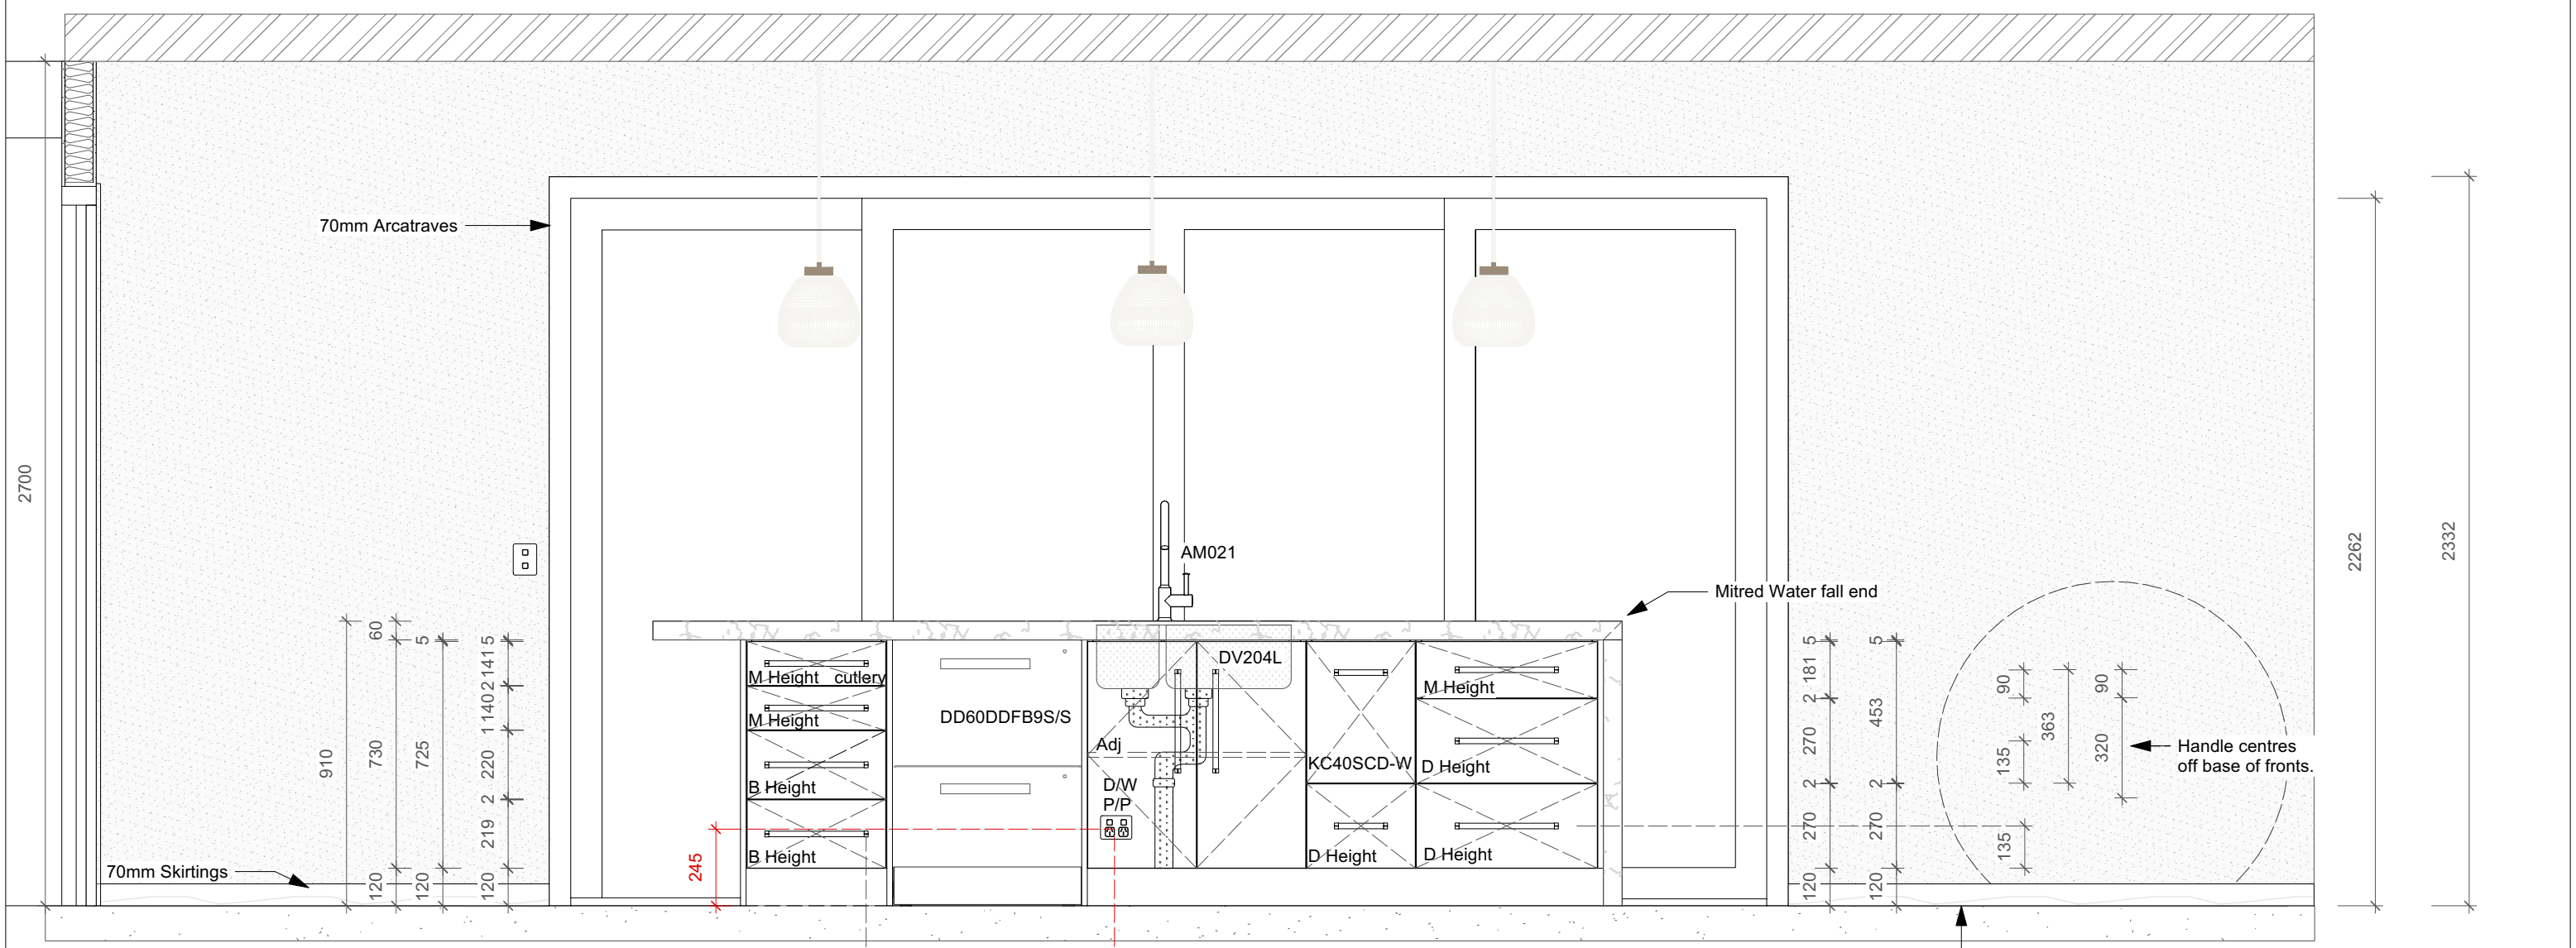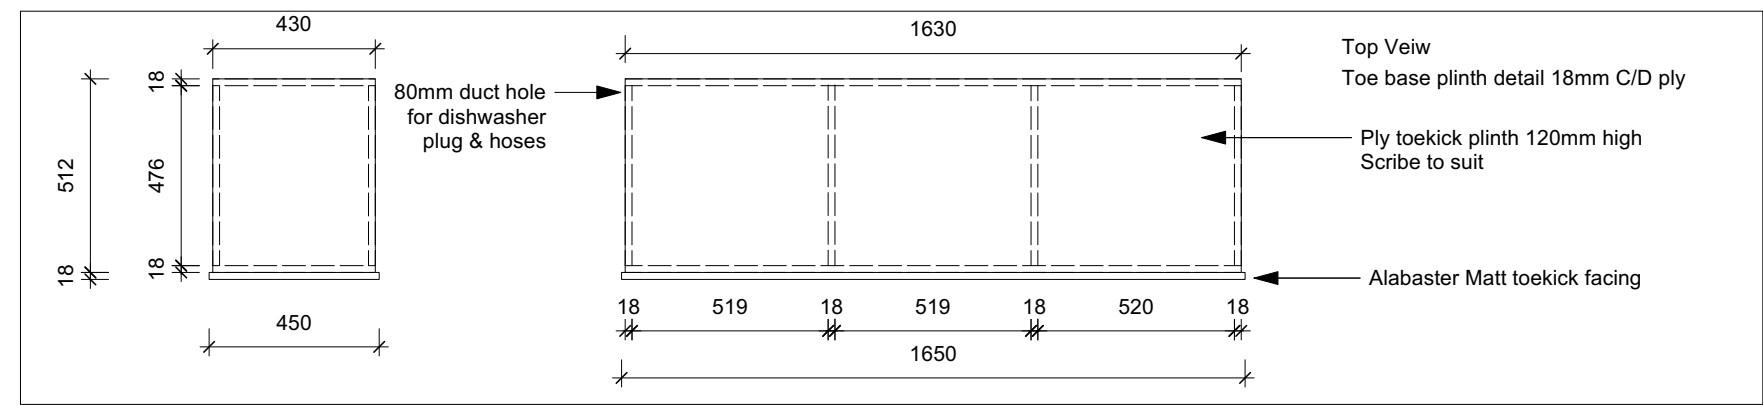

**5 Elevation B Kitchen**  
Scale: 1:20

Ceiling Height 2700mm  
Walls resene half black/white

Note  
All dimensions & sizes designations given are subject to verification on job site and adjustment to fit job conditions. Any discrepancies must be confirmed with designer before manufacture. This is an original design and must not be released or copied unless applicable fee has been paid. All appliances, rangehoods, sinks, bowls, tapware, bins, and splashbacks shown on any plan, elevation, or 3D drawing are for display purposes only.




2023 Excellence in Design  
Kitchen & Bathrooms

Sheet Title  
**Elevation B Kitchen**  
5 of 10

Date  
15/03/2023  
Project Title

Scale (A3)  
1:20

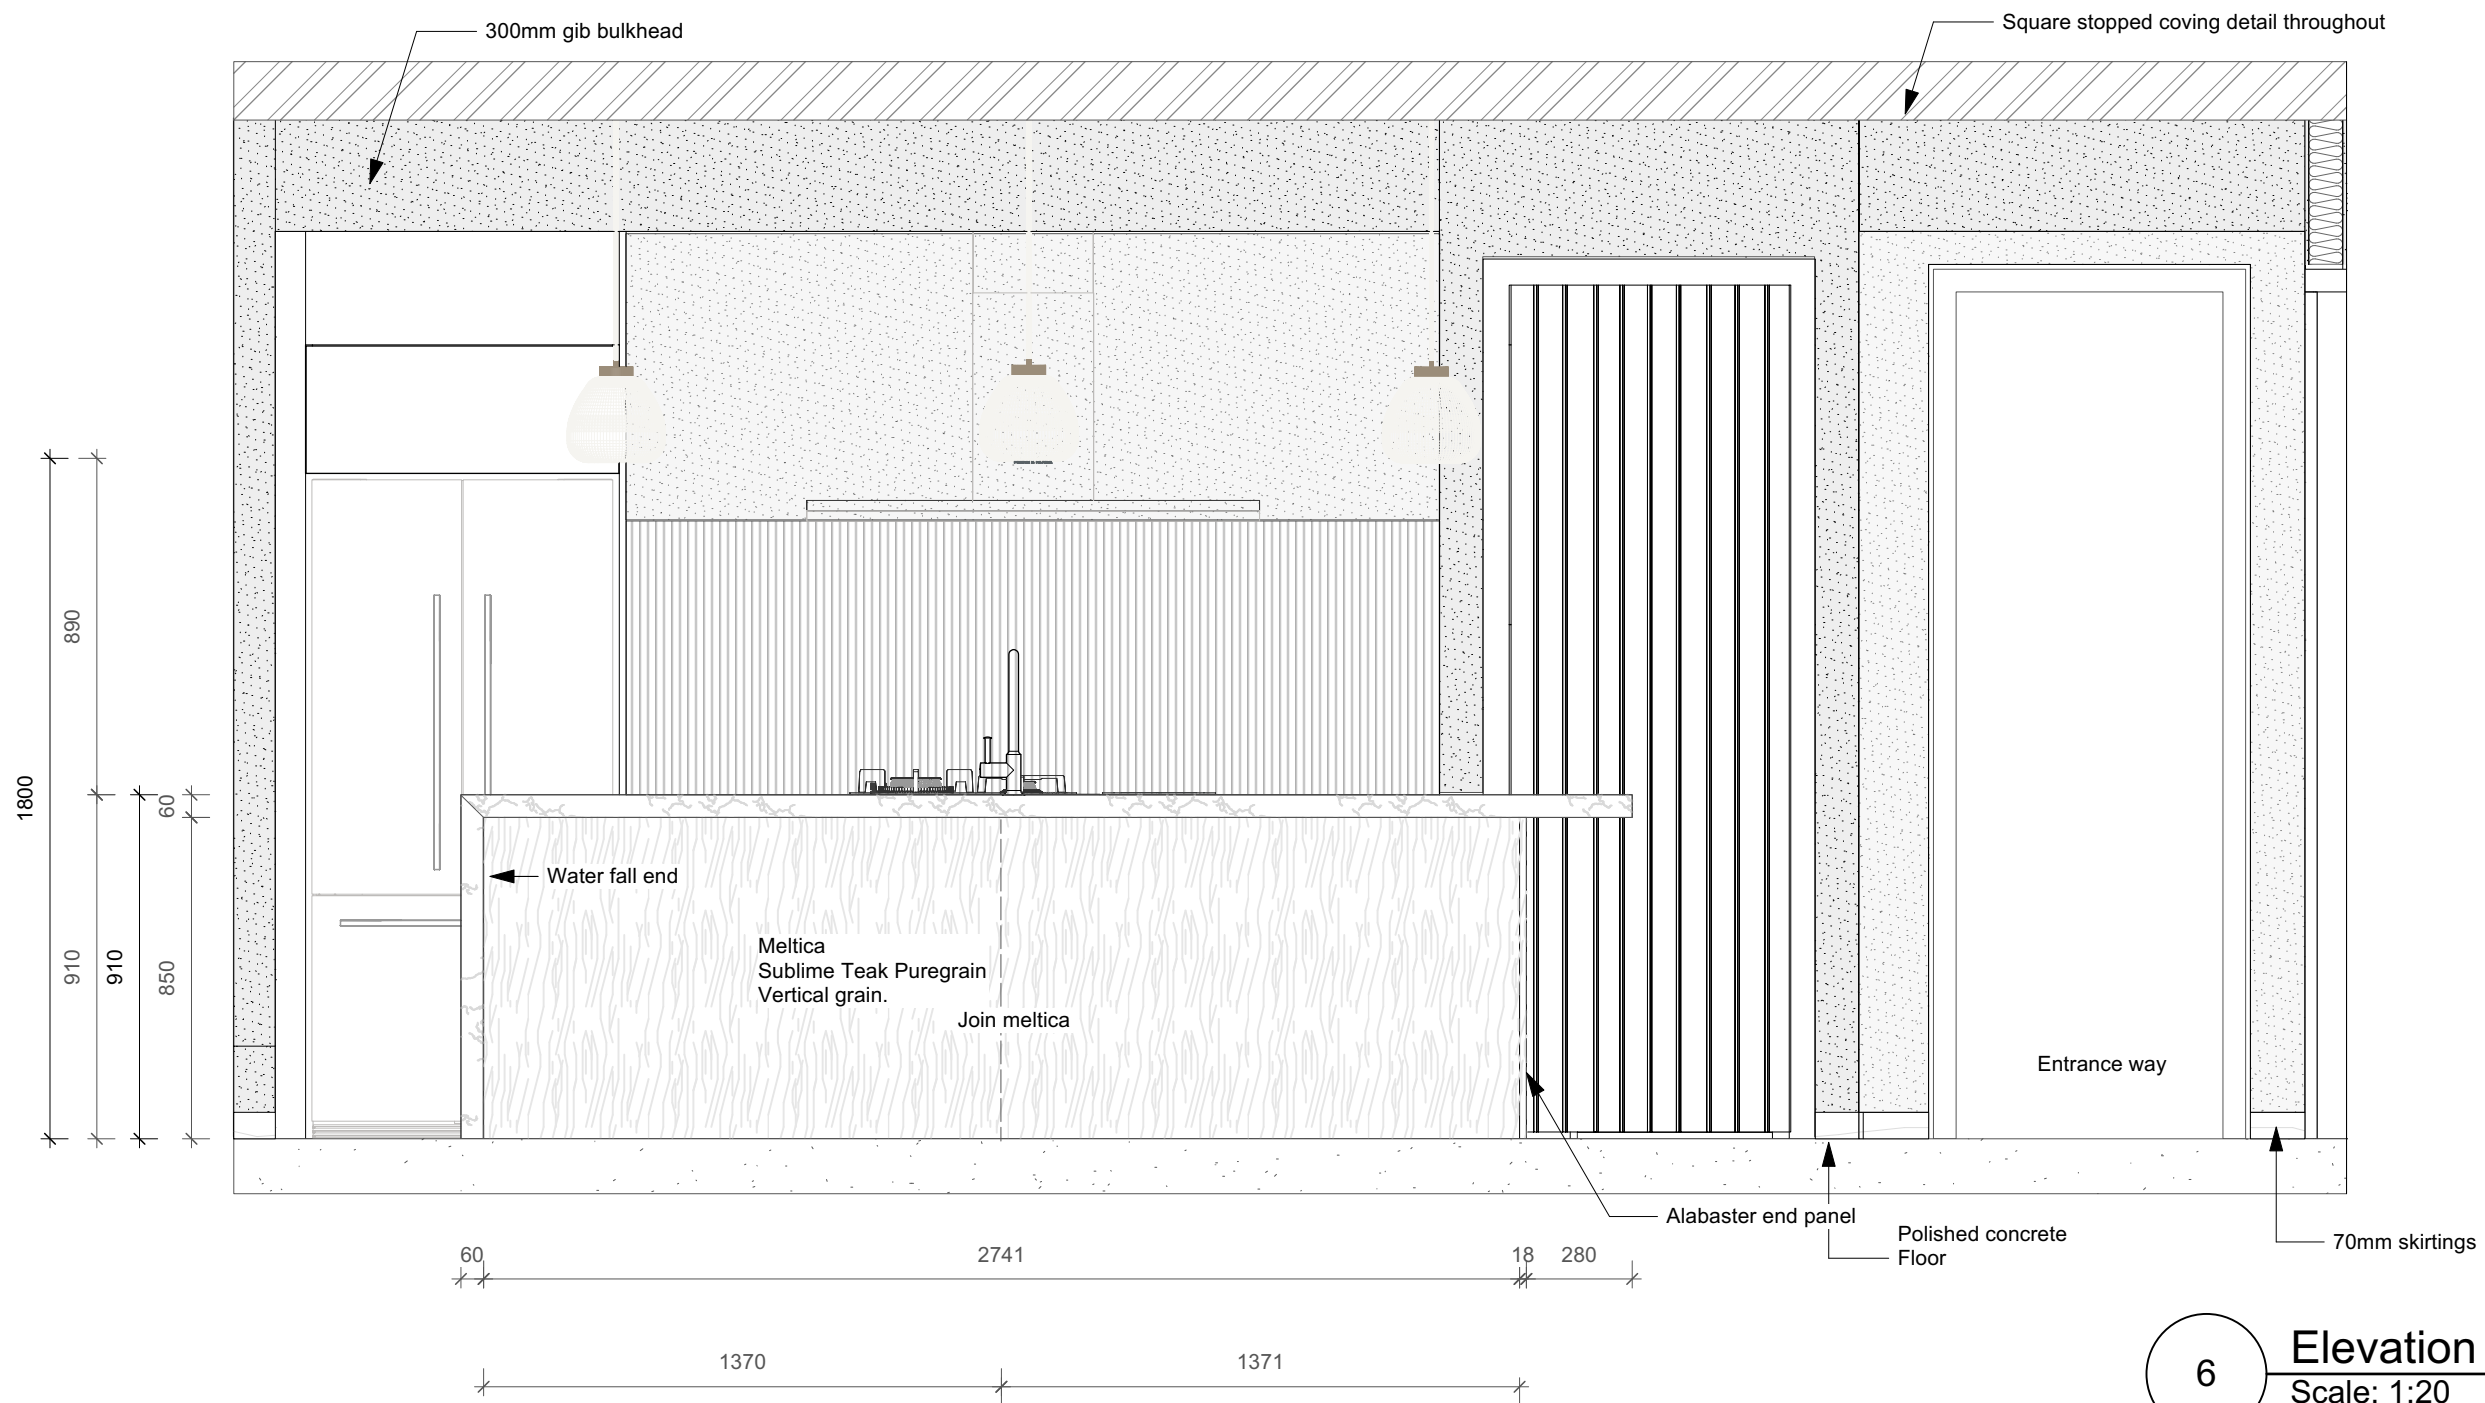

6 **Elevation C Kitchen**  
Scale: 1:20

Ceiling height 2700mm  
Walls resene half black/white

**Note**  
All dimensions & sizes designations given are subject to verification on job site and adjustment to fit job conditions. Any discrepancies must be confirmed with designer before manufacture. This is an original design and must not be released or copied unless applicable fee has been paid. All appliances, rangehoods, sinks, bowls, tapware, bins, and splashbacks shown on any plan, elevation, or 3D drawing are for display purposes only.




2023 Excellence in Design  
Kitchen & Bathrooms

Sheet Title  
**Elevation C Kitchen**


6 of 10

Date  
15/03/2023  
Project Title

Scale (A3)  
1:20

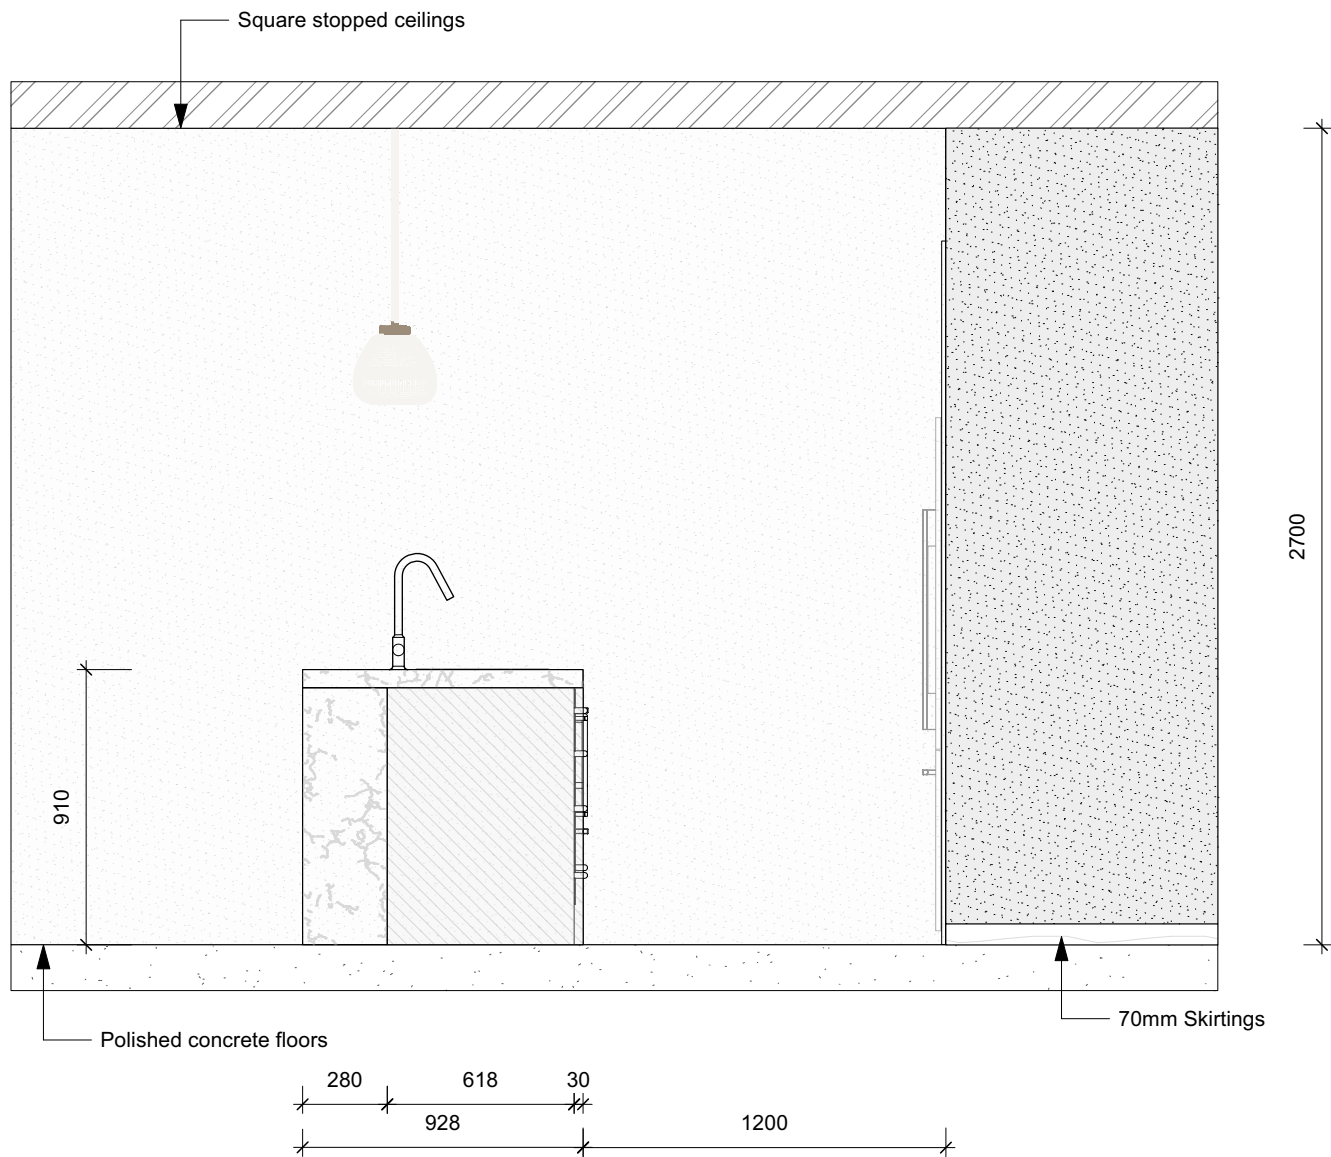

**7** Elevation E Kitchen  
 Scale: 1:25  
 Ceiling Height 2700mm  
 Walls Resene half Black/White

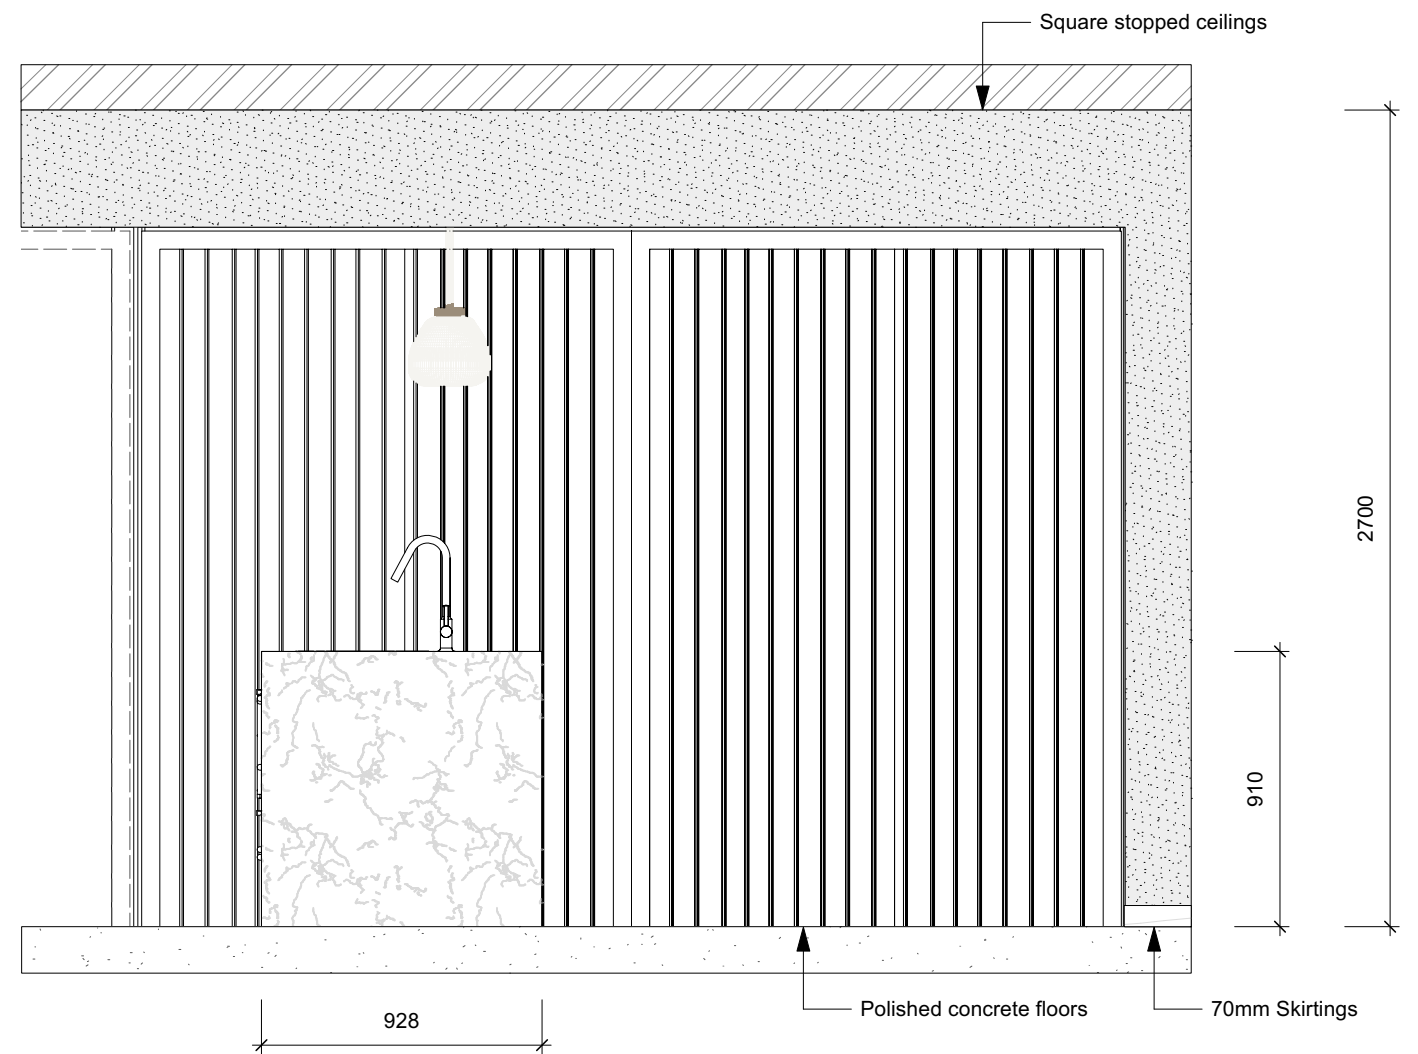

**1** Elevation D Kitchen  
 Scale: 1:25

Ceiling Height 2700mm  
 Walls Resene half Black/White

**Note**  
 All dimensions & sizes designations given are subject to verification on job site and adjustment to fit job conditions. Any discrepancies must be confirmed with designer before manufacture. This is an original design and must not be released or copied unless applicable fee has been paid. All appliances, rangehoods, sinks, bowls, tapware, bins, and splashbacks shown on any plan, elevation, or 3D drawing are for display purposes only.



2023 Excellence in Design  
 Kitchen & Bathrooms

Sheet Title

Elevations D & E Kitchen

7 of 10





Date

16/03/2023

Project Title

Scale (A3)

1:25

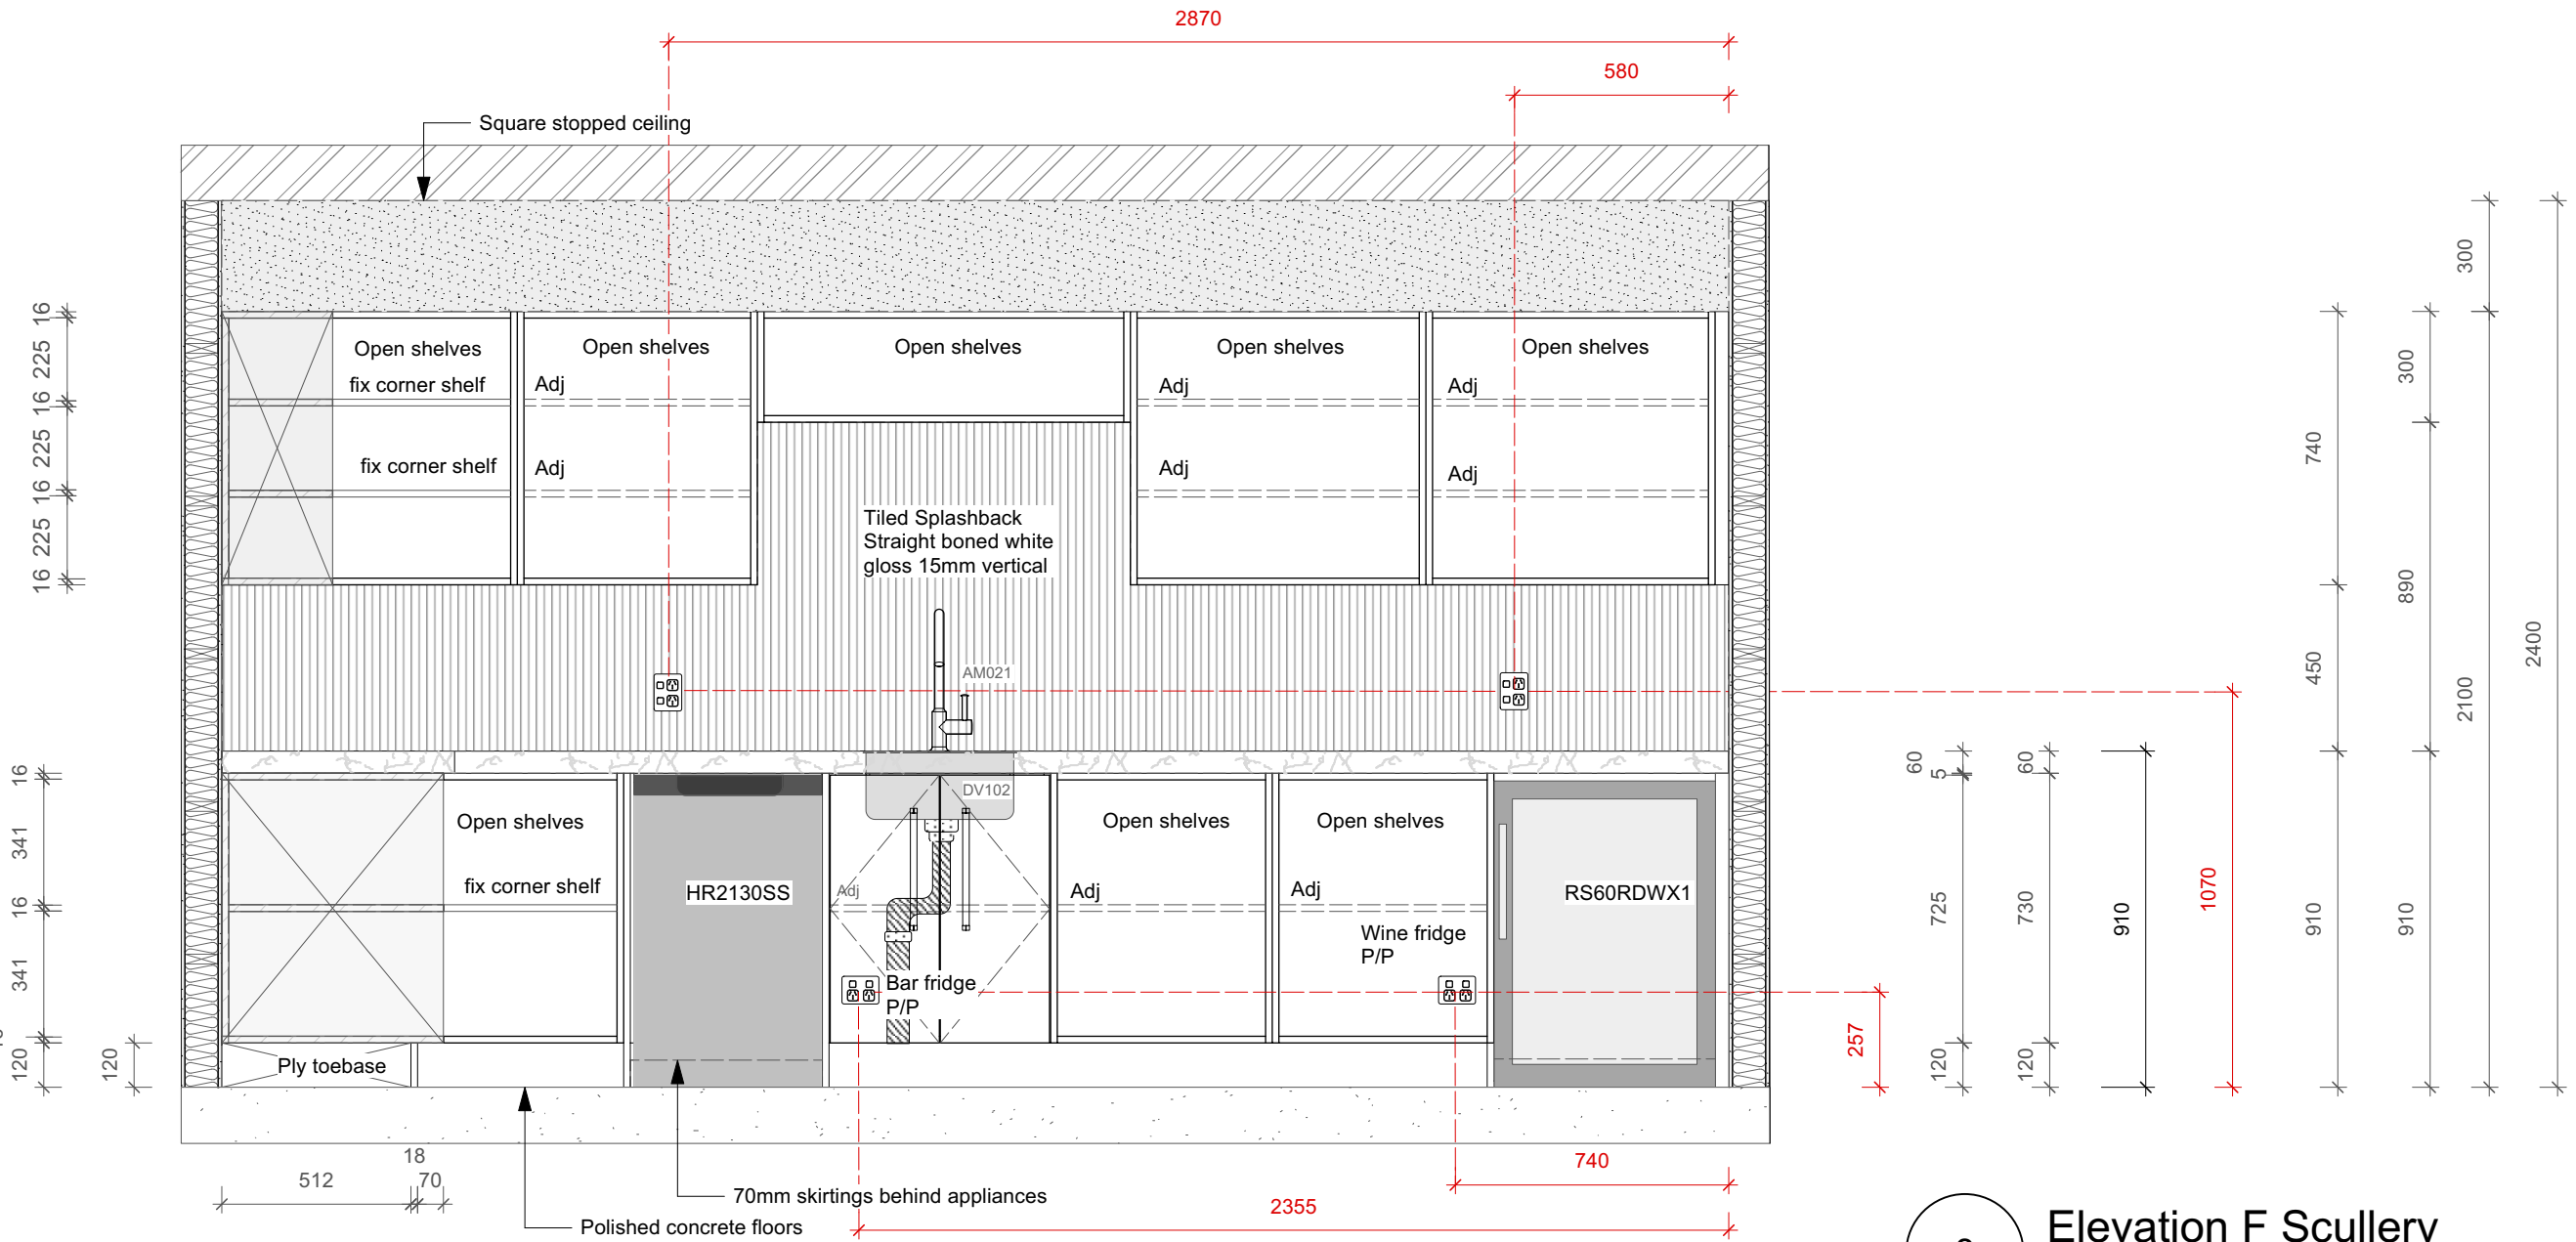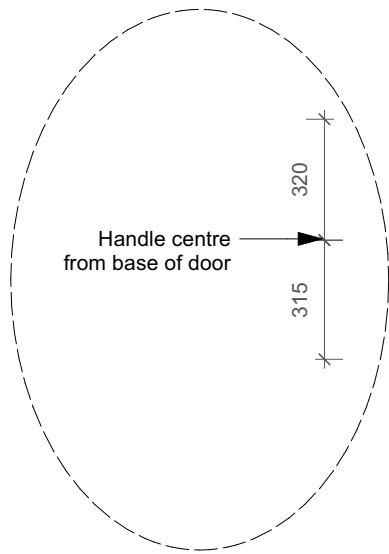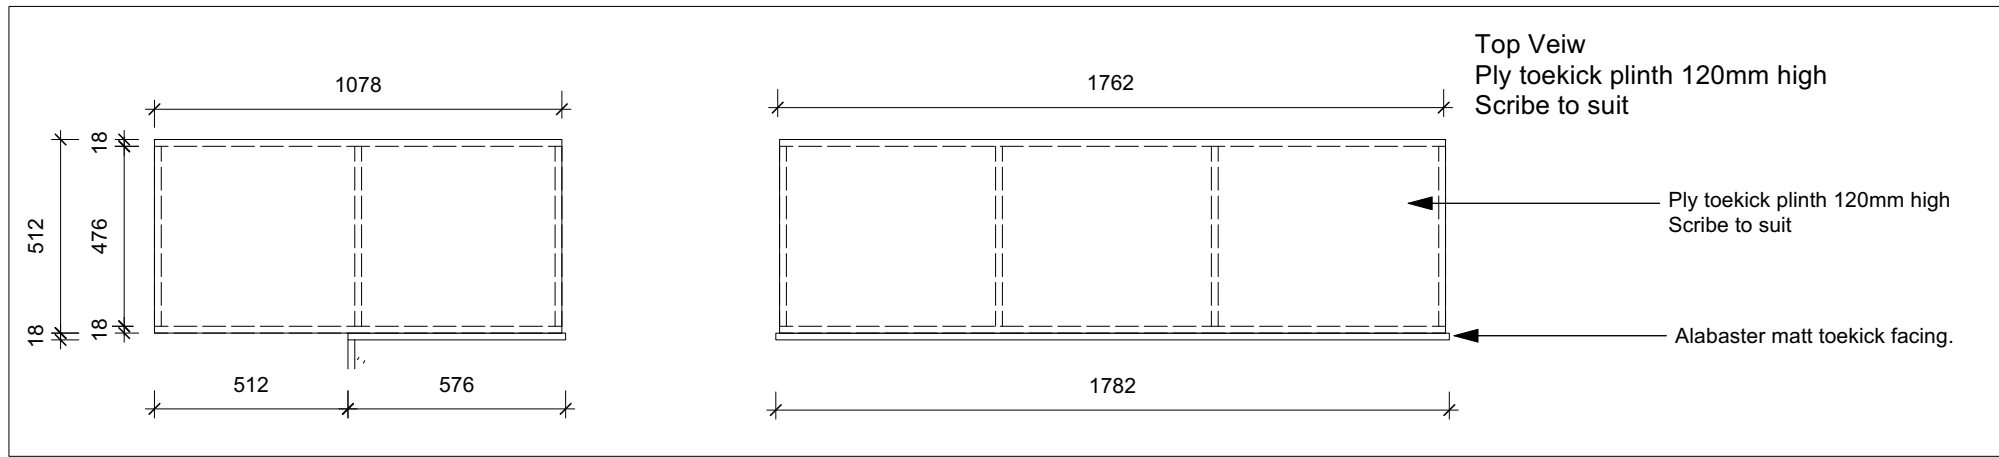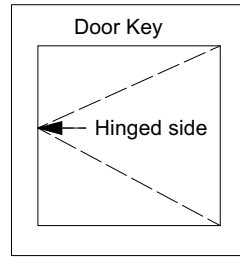

**8** Elevation F Scullery  
Scale: 1:20

Ceiling height 2400mm  
Walls Resene half / black/White

**Note**  
All dimensions & sizes designations given are subject to verification on job site and adjustment to fit job conditions. Any discrepancies must be confirmed with designer before manufacture. This is an original design and must not be released or copied unless applicable fee has been paid. All appliances, rangehoods, sinks, bowls, tapware, bins, and splashbacks shown on any plan, elevation, or 3D drawing are for display purposes only.



2023 Excellence in Design  
Kitchen & Bathrooms

Sheet Title  
Elevation F Scullery



8 of 10

Date  
14/03/2023  
Project Title

Scale (A3)  
1:20



Note draw 400mm deep  
To fit P/P behind draw  
D Height code 38007193

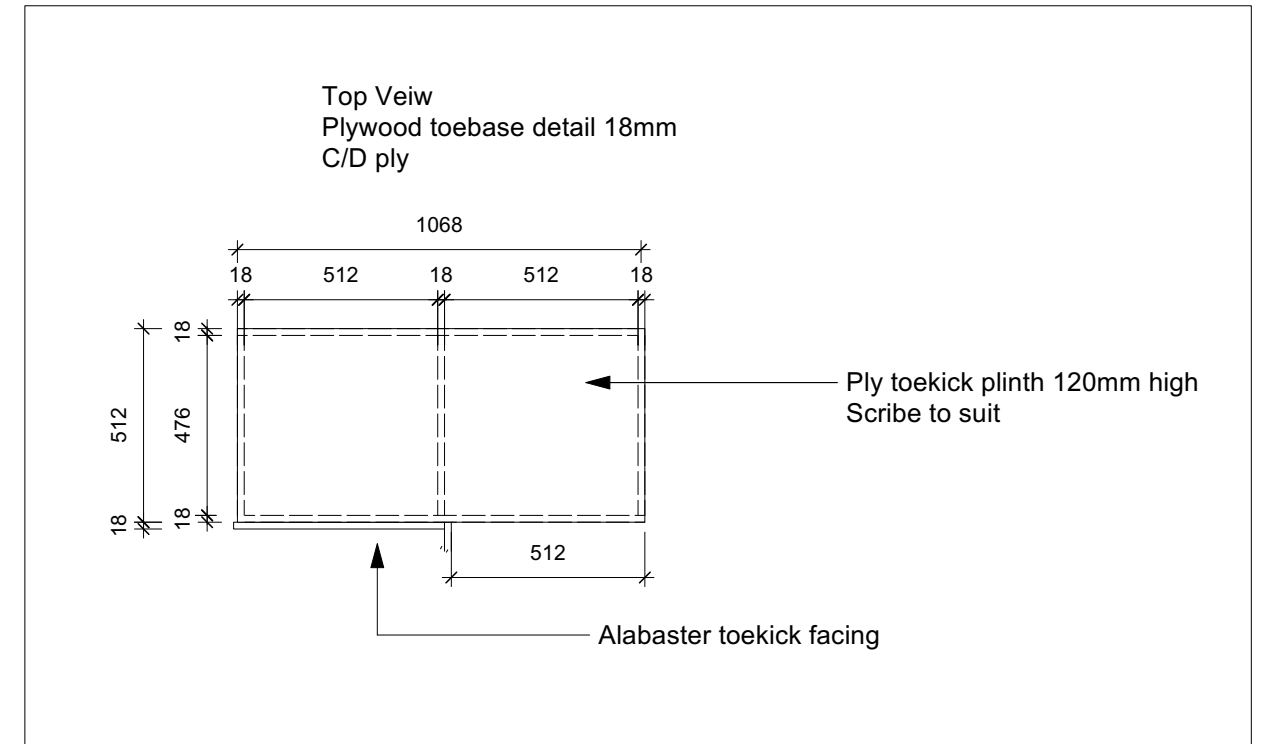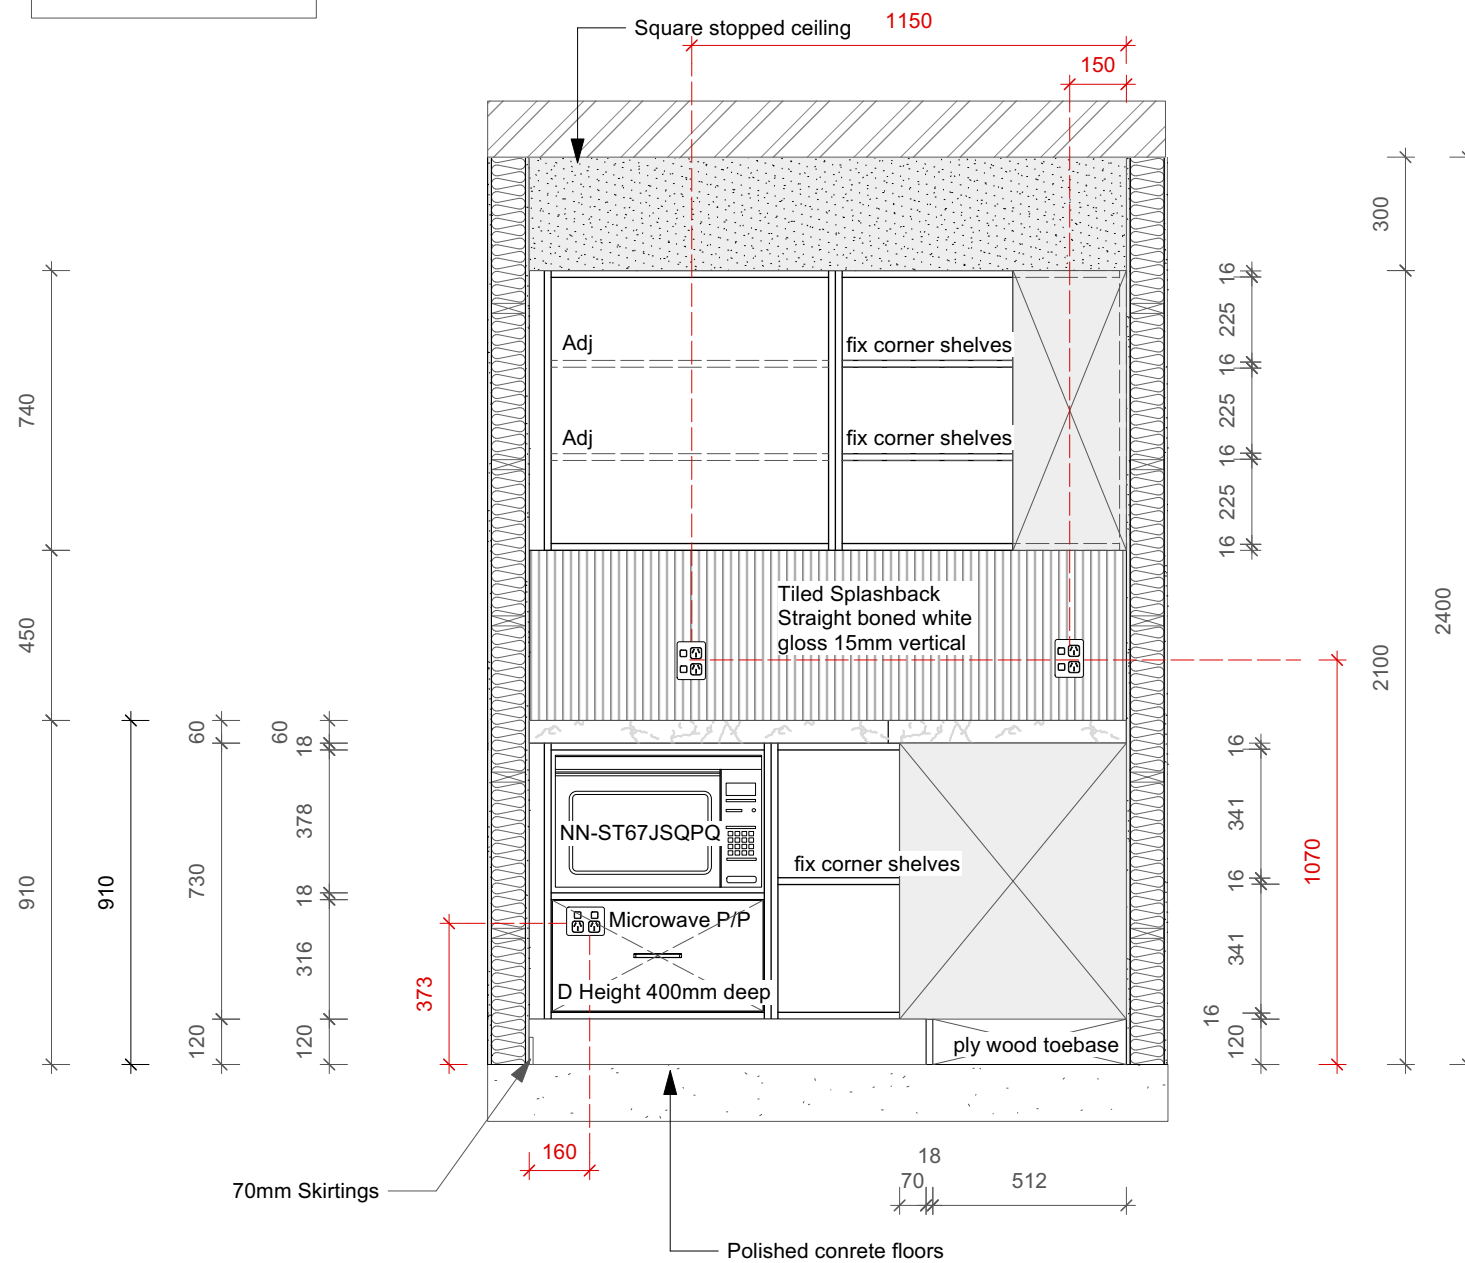

9 **Elevation G Scullery**  
Scale: 1:20

Ceiling Height 2400mm  
Wall resene half black/white

**Note**  
All dimensions & sizes designations given are subject to verification on job site and adjustment to fit job conditions. Any discrepancies must be confirmed with designer before manufacture. This is an original design and must not be released or copied unless applicable fee has been paid. All appliances, rangehoods, sinks, bowls, tapware, bins, and splashbacks shown on any plan, elevation, or 3D drawing are for display purposes only.



2023 Excellence in Design  
Kitchen & Bathrooms





Sheet Title  
**Elevation G Scullery**


9 of 10


Date  
15/03/2023  
Project Title

Scale (A3)  
1:20

Plumbing and Electrical Key

-  Gas conection
-  Appliance conection
-  Plumbing conection
-  Venataltion
-  Single power point
-  Double power point
-  Isolater
-  Light Switch
-  Pendant light
-  Downlight

Polished concrete floors  

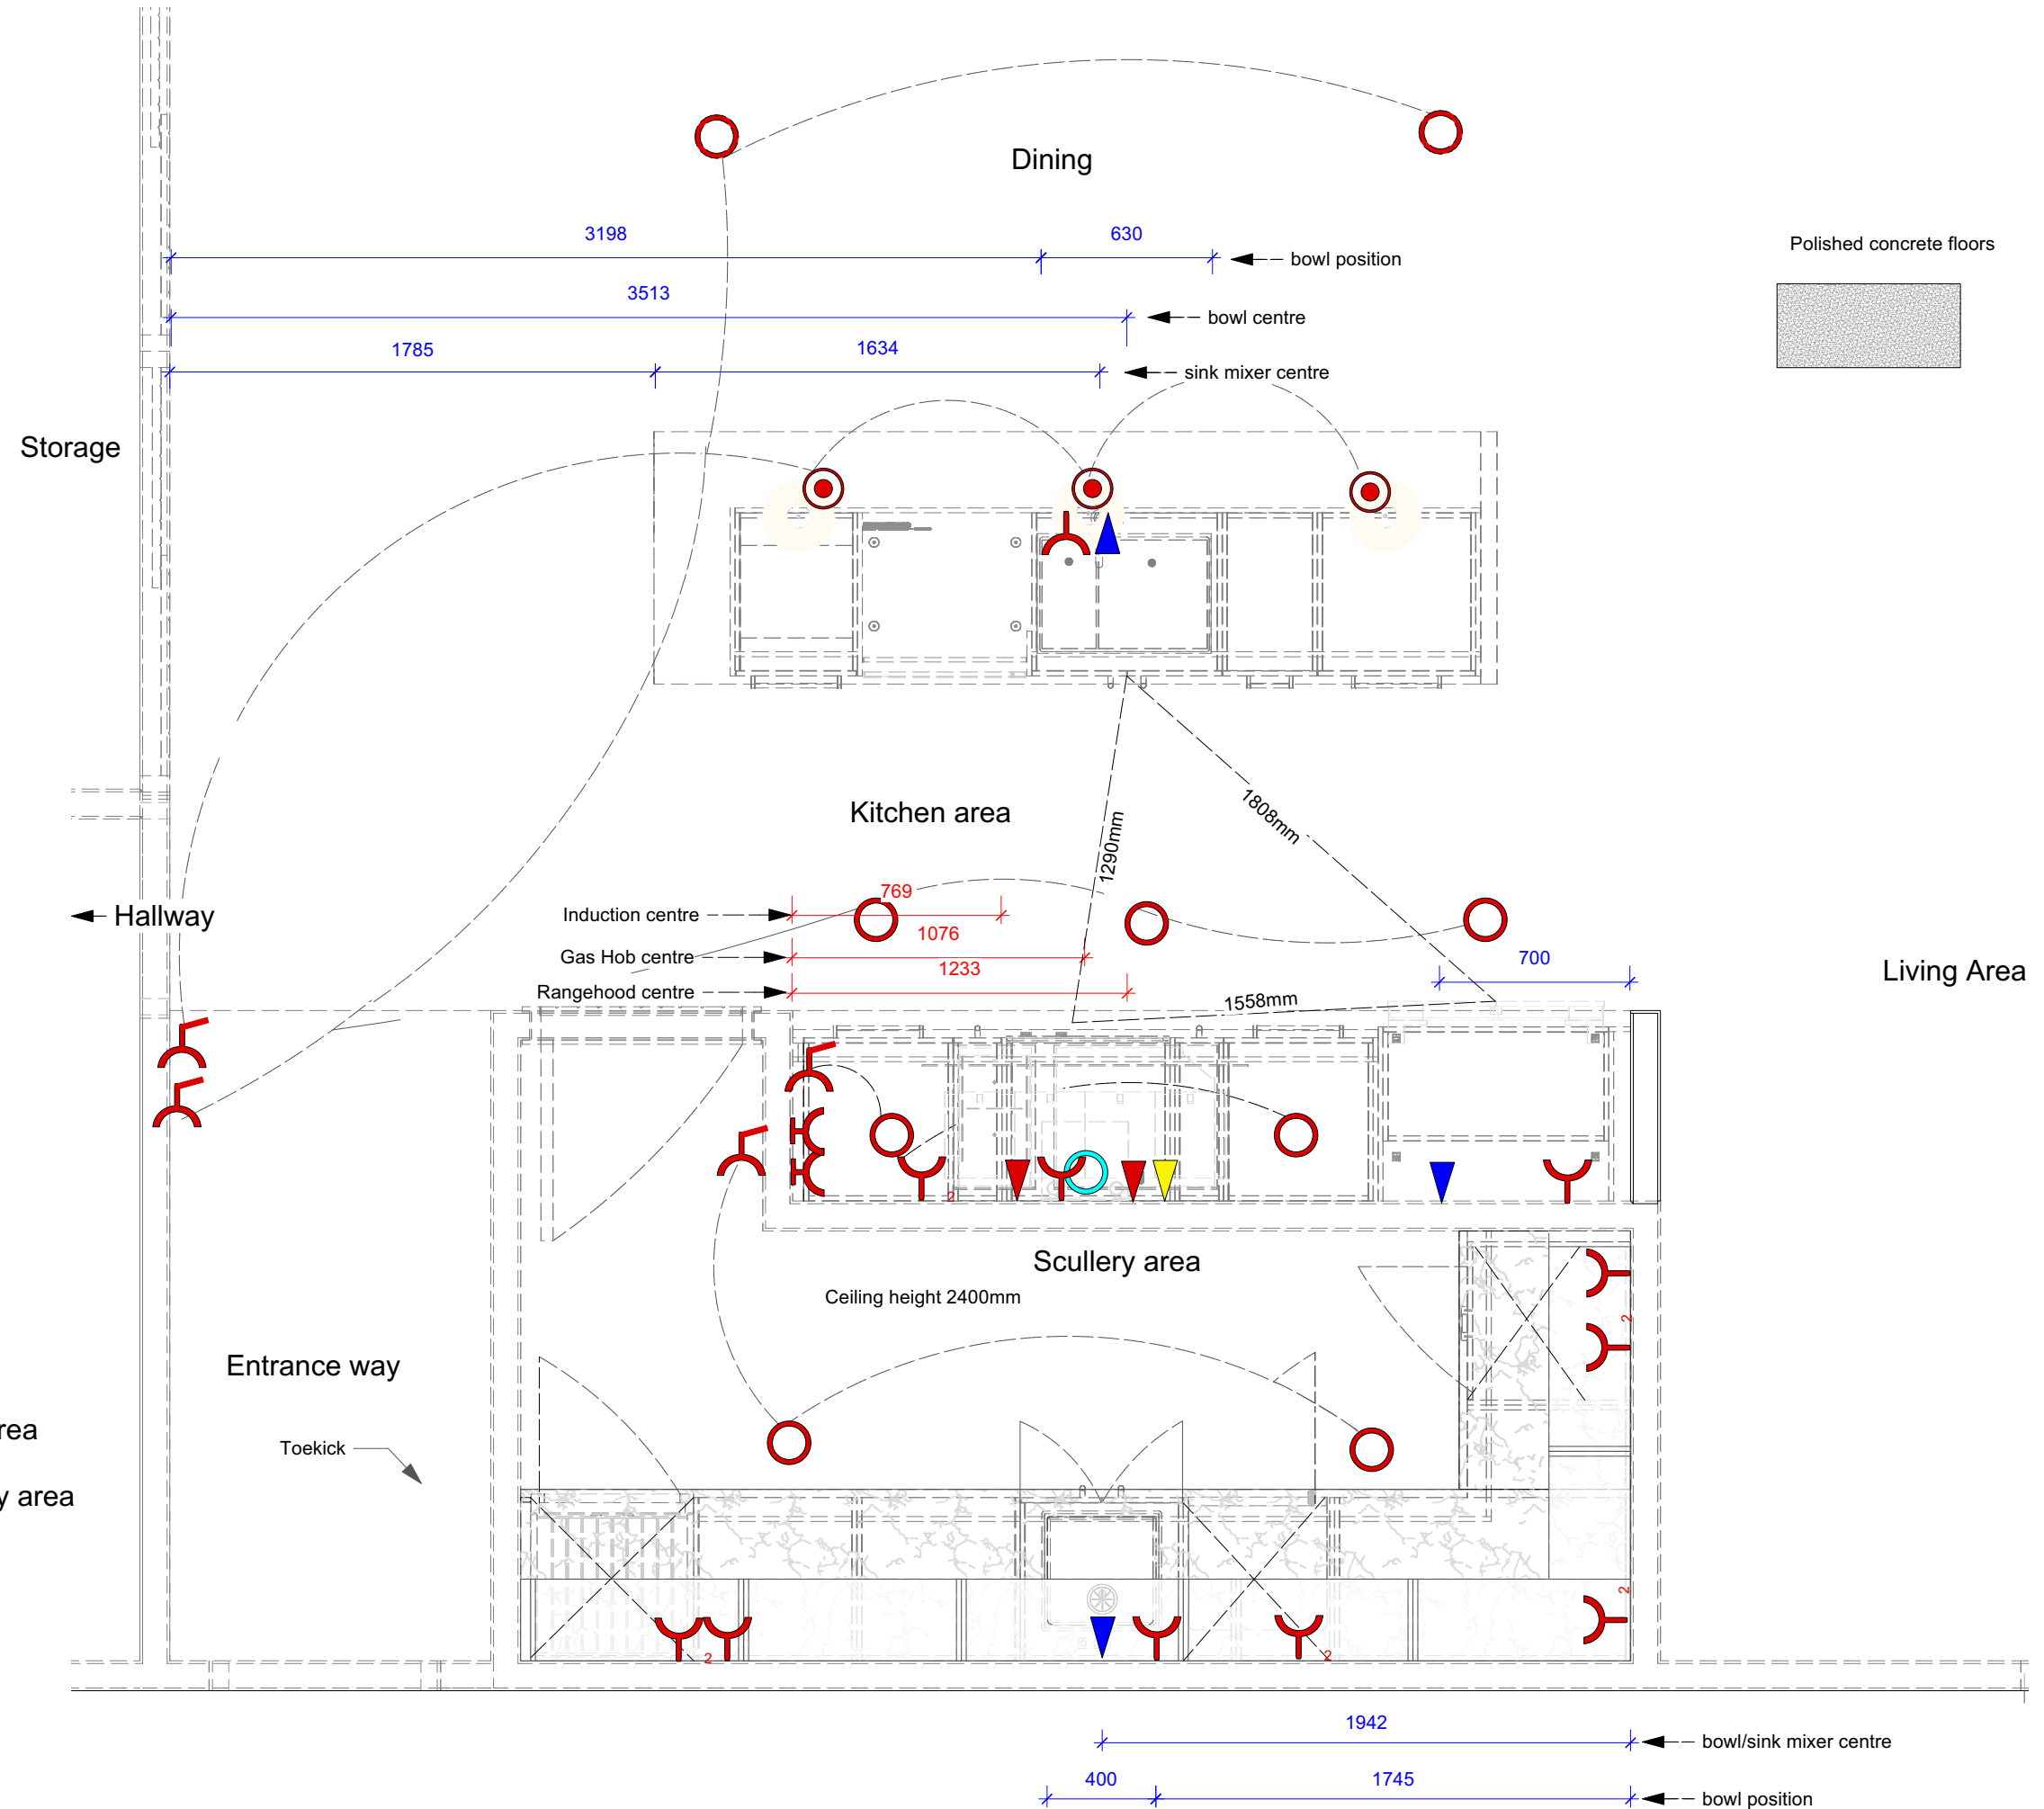


**10** Plumbing & Electrical

Scale: 1:25

Ceiling height 2700mm Kitchen area

Ceiling height 2400mm in Scullary area

**Note**  
 All dimensions & sizes designations given are subject to verification on job site and adjustment to fit job conditions. Any discrepancies must be confirmed with designer before manufacture. This is an original design and must not be released or copied unless applicable fee has been paid. All appliances, rangehoods, sinks, bowls, tapware, bins, and splashbacks shown on any plan, elevation, or 3D drawing are for display purposes only.



2023 Excellence in Design  
 Kitchen & Bathrooms

Sheet Title

Plumbing & Electrical

10 of 10

Date  
 15/03/2023

Project Title

Scale (A3)

1:25