


PLAN LEGEND

DSA  
DOMESTIC SMOKE ALARM  
COMPLYING WITH ANY OF THE  
FOLLOWING STANDARDS, UL217,  
ULC-S531, AS3786 OR BS5446 -  
PART 1

TYPE G  
LINTEL FIXING TYPE  
190x90L  
800x600  
LINTEL SIZE  
OPENING SIZE (H X W)

03 SHEET :  
original AS  
REVISION :  
15.02.2021 DATE :  
1:100 SCALE :  
GW DRAWN :  
REVISIONS

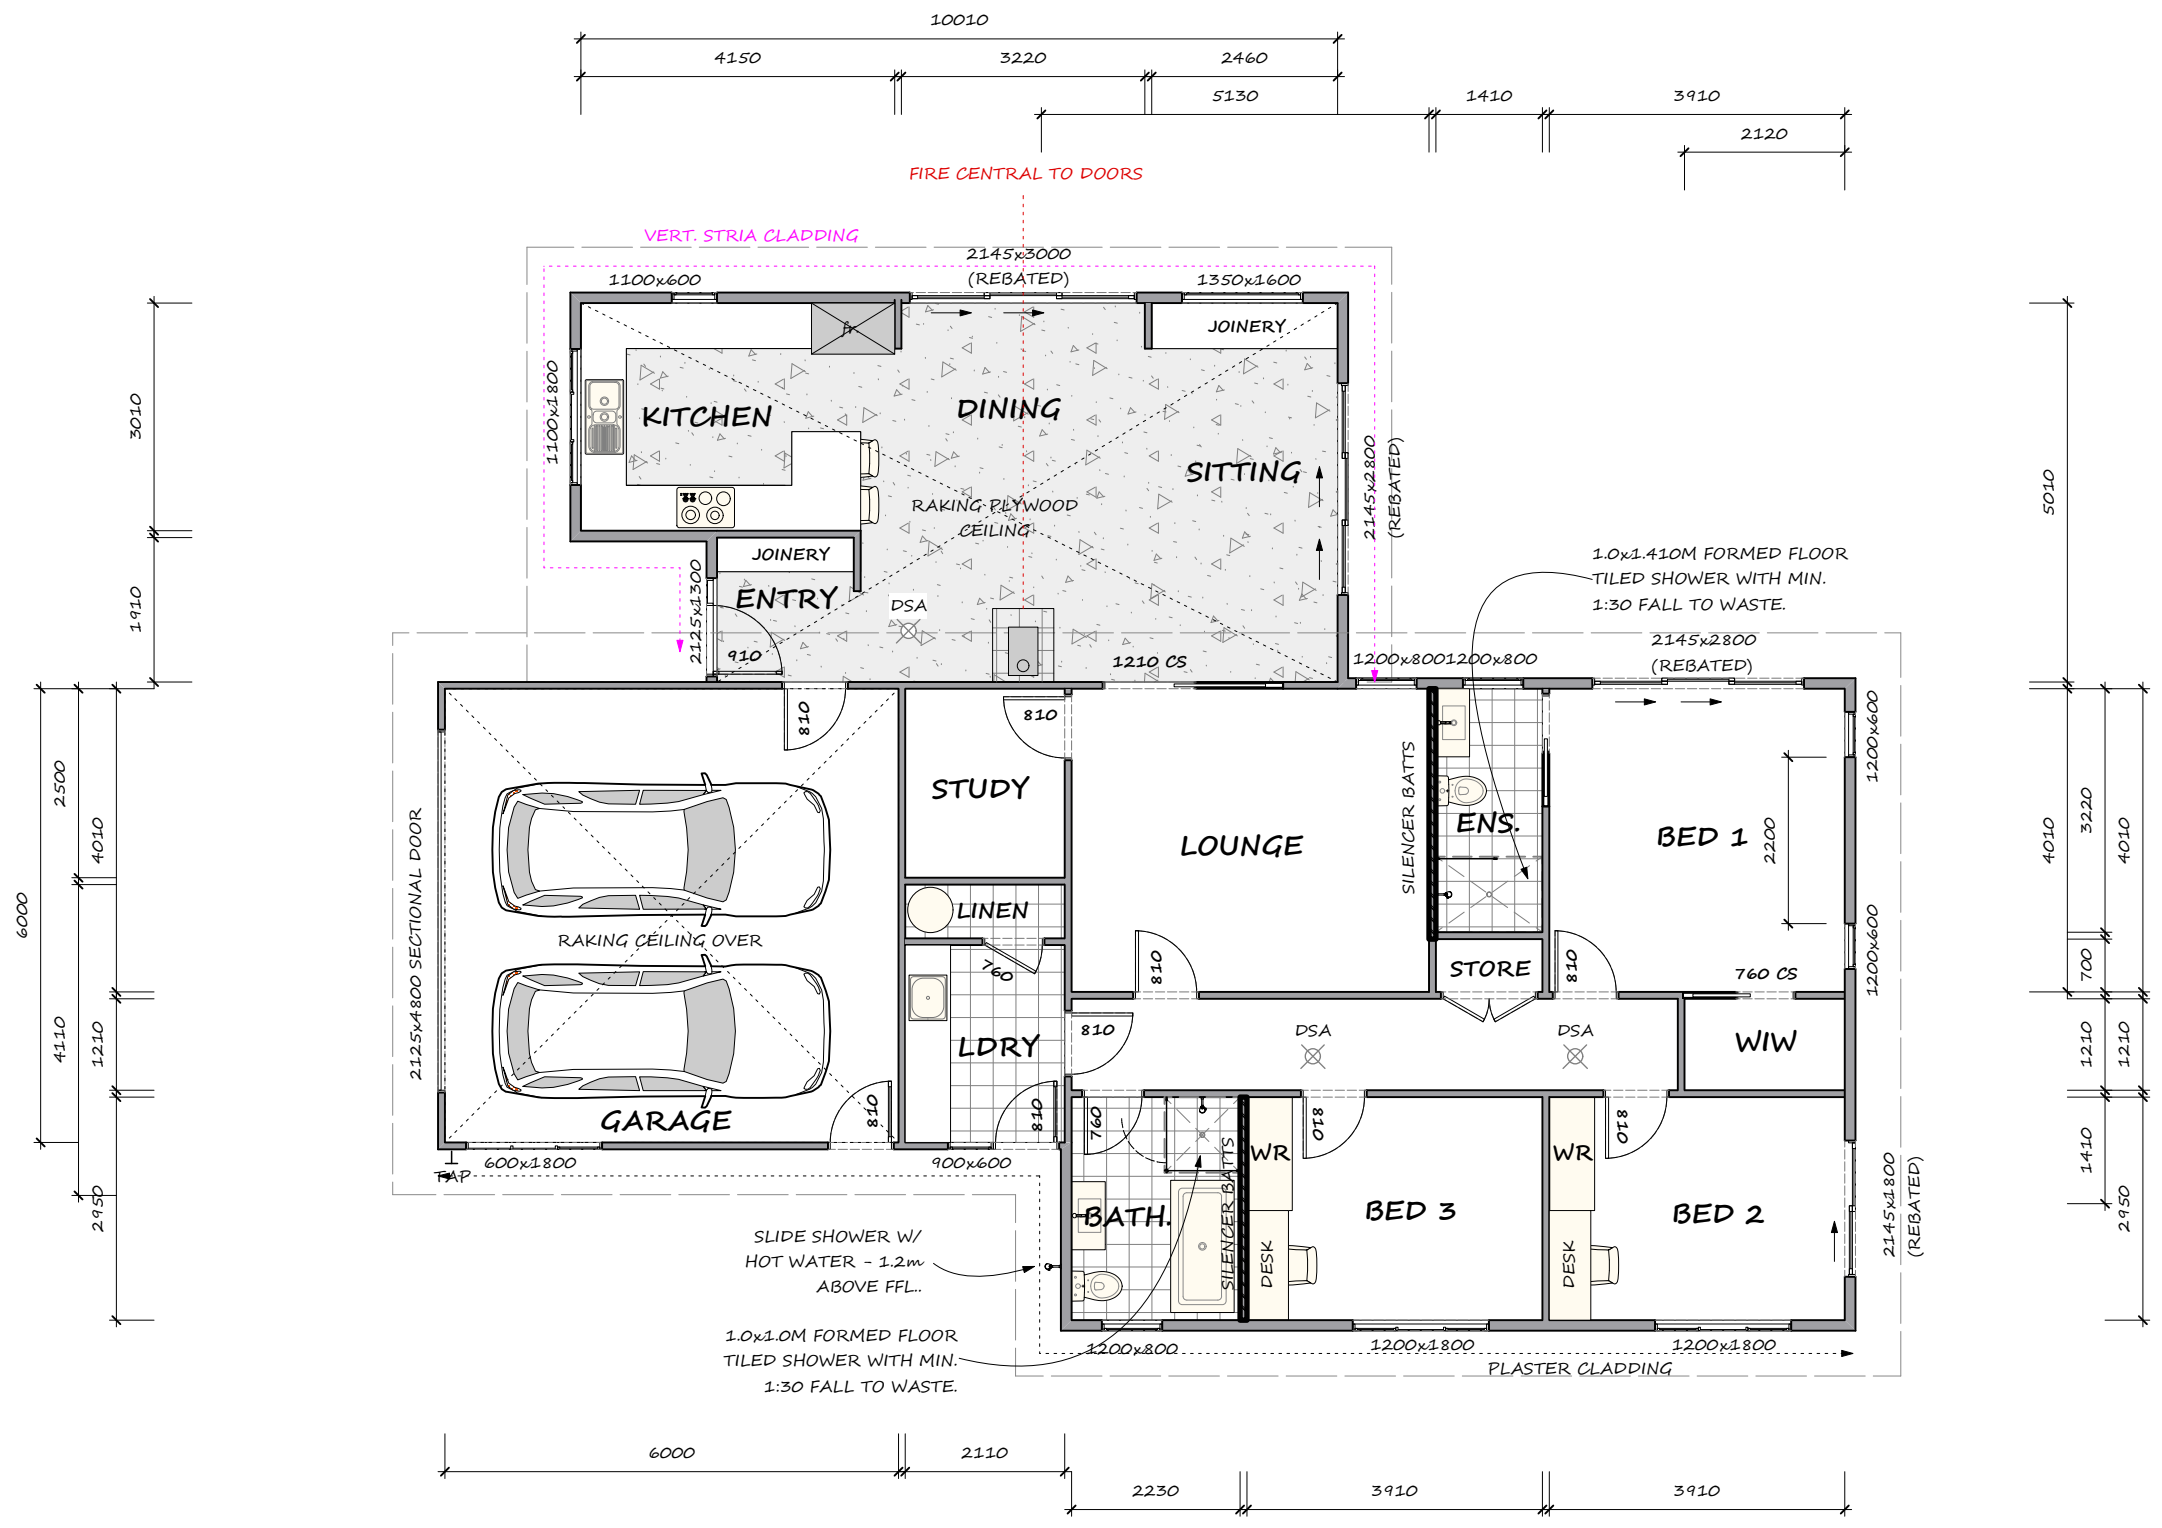

**FLOOR PLAN**  
FLOOR AREA OVER FRAMING: 191.08M<sup>2</sup>

SAMUEL JOHNSON CLIENT:  
PROPOSED DWELLING PROJECT:  
7 GRAMPIAN OAKS LANE, NELSON LOCATION:  
FLOOR PLAN DRAWING:




**PRELIMINARY**

These drawings are for preliminary discussions only. They are subject to Territorial Authority approvals, engineering, and New Zealand Building Code requirements.



All work is to be carried out in full accordance with the NZBC and local bylaws as they apply. All queries and discrepancies must be confirmed with the Designer before beginning any work

BOULDER BANK ARCHITECTURAL DESIGN (N.D.A.T. M.D.A.N.Z.) P.O. Box 8006, Nelson, 7010 Phone 03 544 4410 Web www.boulderbank.co.nz

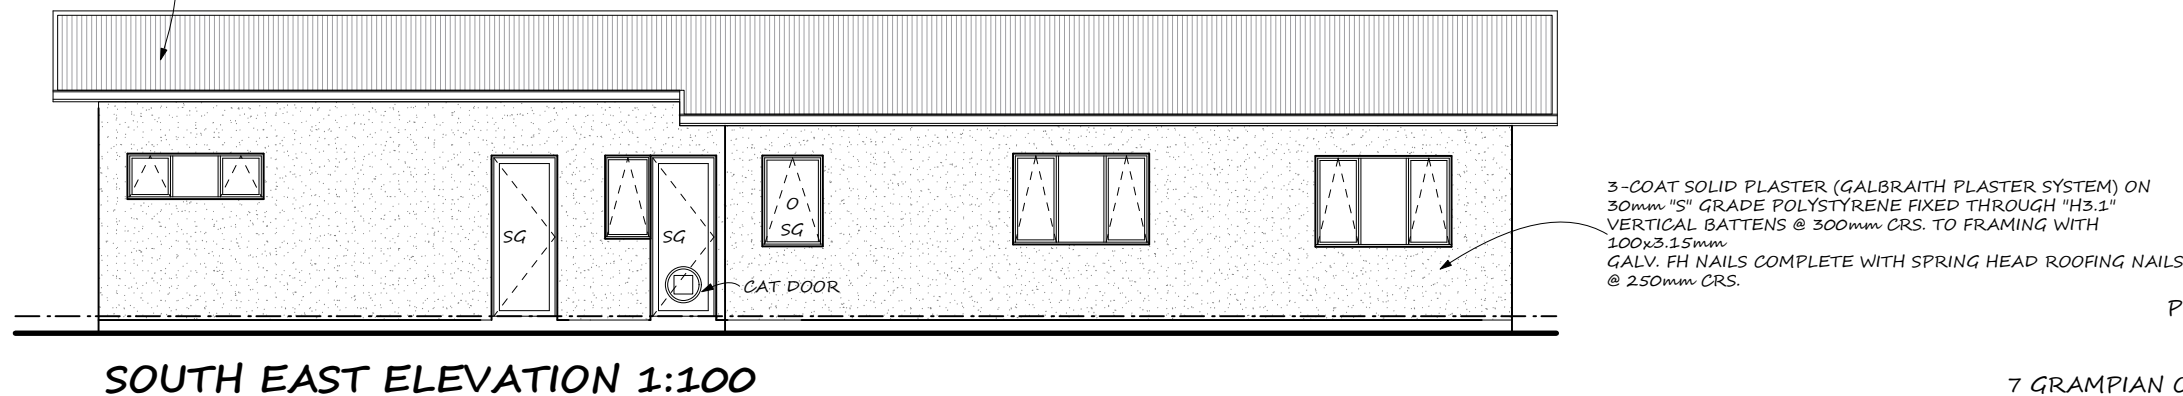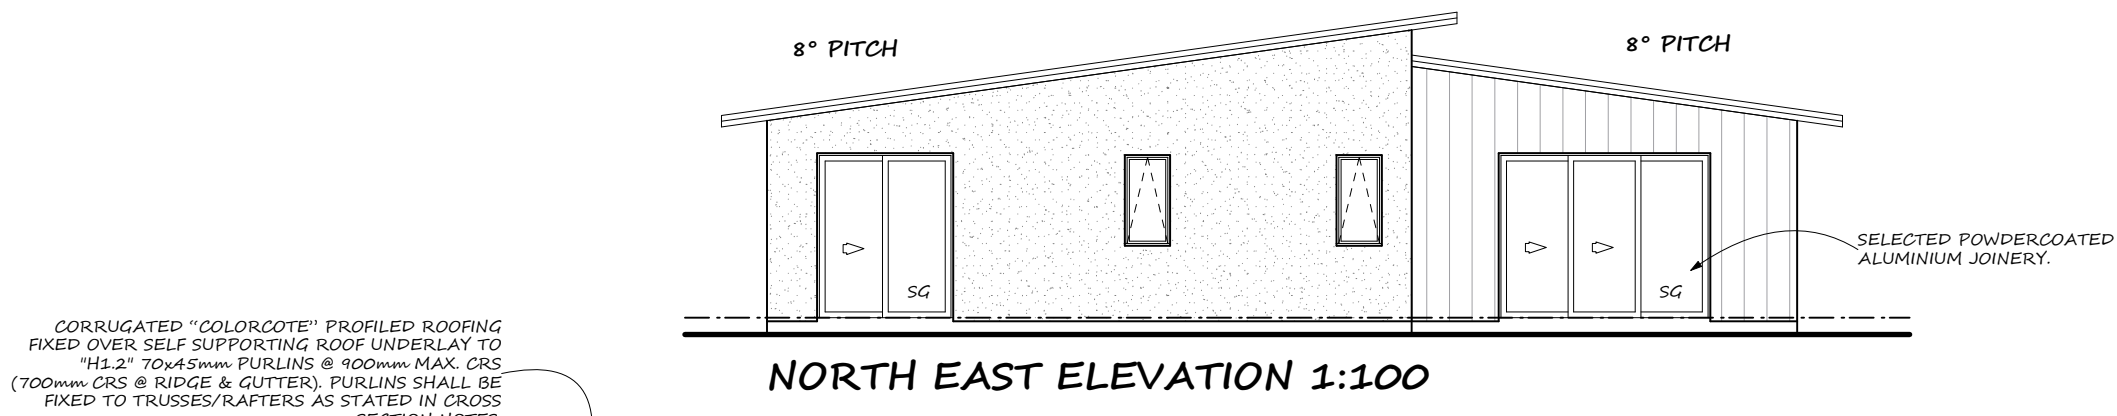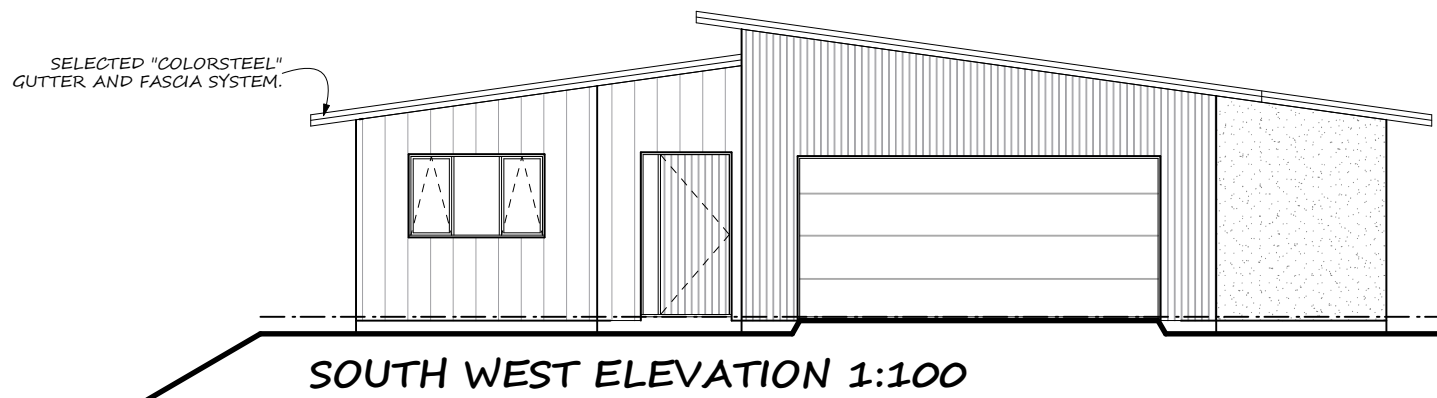

SAMUEL JOHNSON CLIENT :

PROPOSED DWELLING PROJECT :

7 GRAMPIAN OAKS LANE, NELSON LOCATION :

ELEVATIONS DRAWING :

**PRELIMINARY**

These drawings are for preliminary discussions only. They are subject to Territorial Authority approvals, engineering, and New Zealand Building Code requirements.

**Boulder Bank**  
ARCHITECTURAL DESIGN