

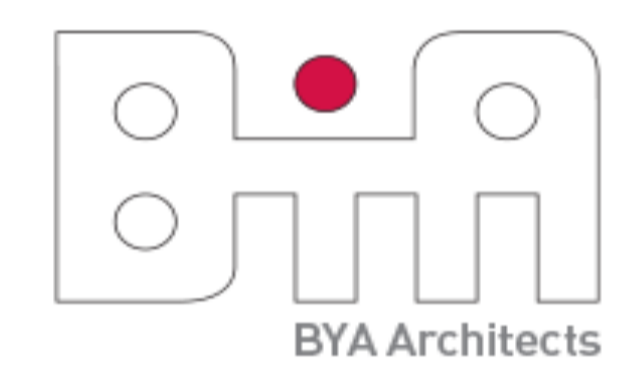


EXISTING FLOOR PLAN- Demolition & General scope of work.
scale 1:20

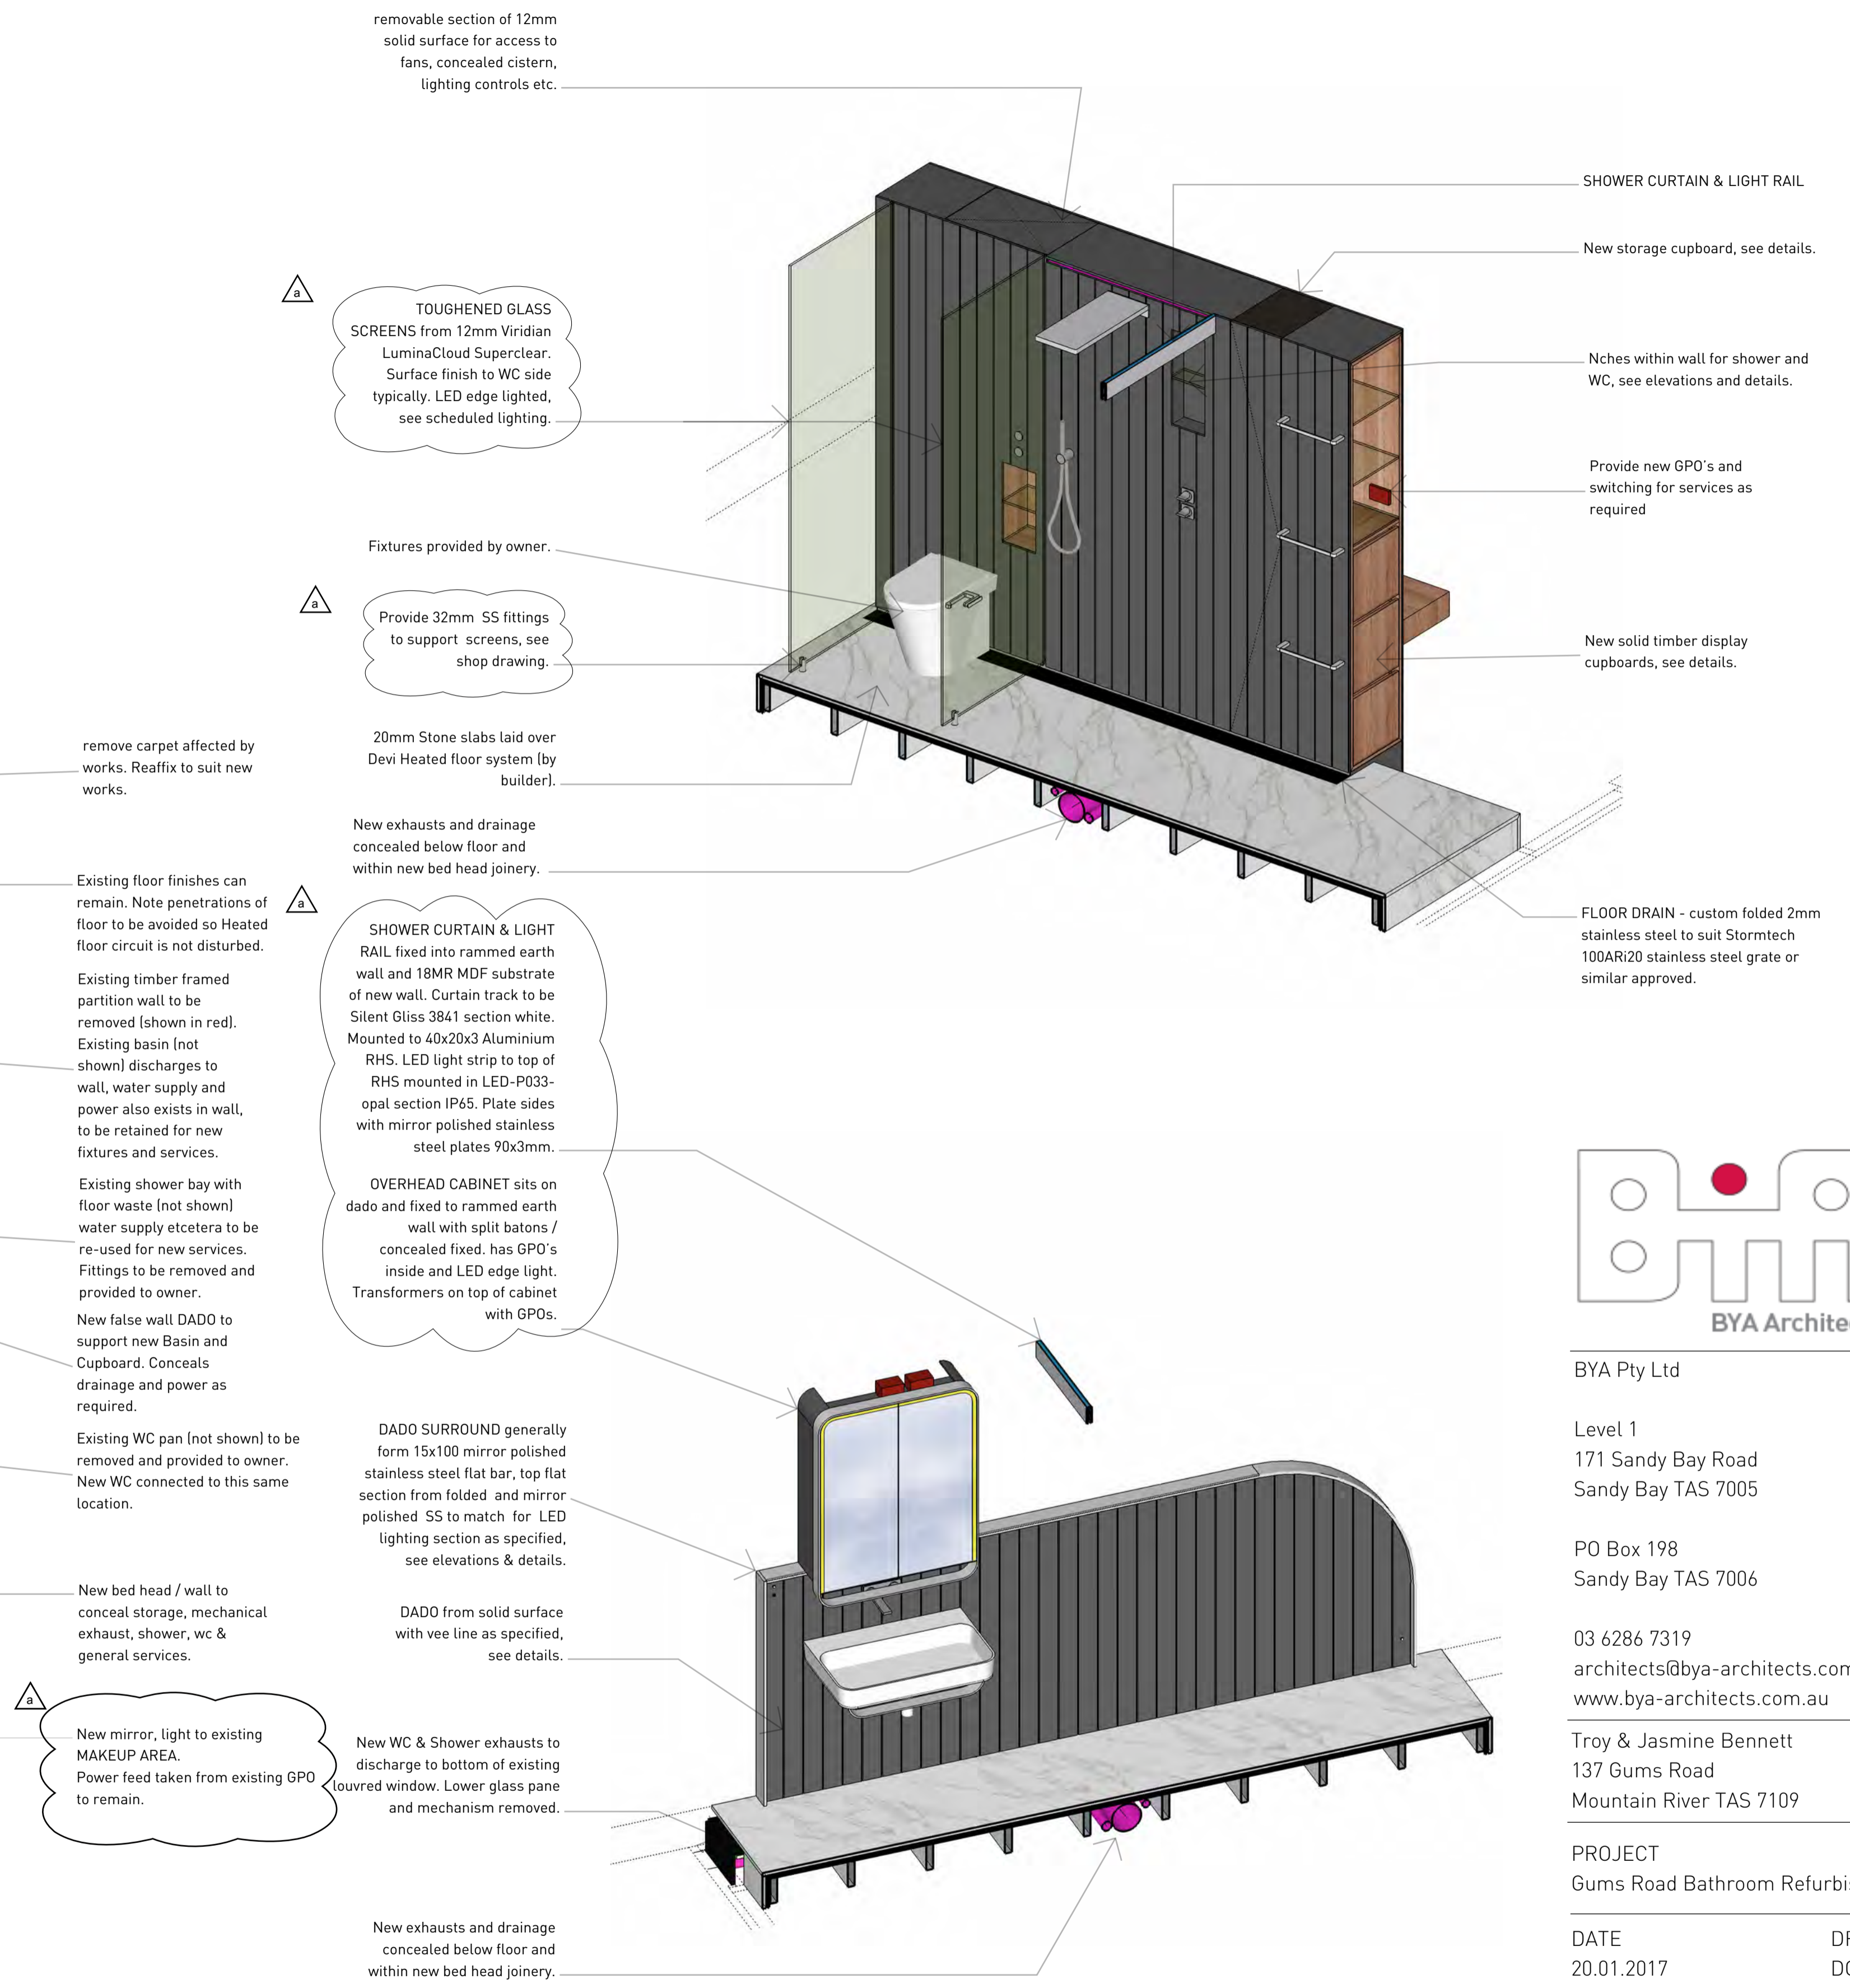

BYA Pty Ltd
 Level 1
 171 Sandy Bay Road
 Sandy Bay TAS 7005
 PO Box 198
 Sandy Bay TAS 7006
 03 6286 7319
 architects@bya-architects.com.au
 www.bya-architects.com.au
 Troy & Jasmine Bennett
 137 Gums Road
 Mountain River TAS 7109

PROJECT
 Gums Road Bathroom Refurbishment
 DATE 20.01.2017 DRAWN BY DCE | DCE
 ISSUE
 a FOR CONSTRUCTION 20.01.2017

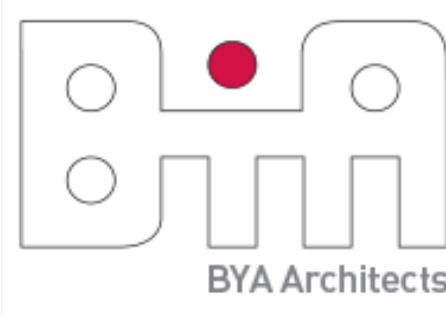

CLIENT
 Troy & Jasmine Bennett

PROJECT
 Gums Road Bathroom Refurbishment

PROJECT NO.
 150531

DRAWN BY
 DCE

ISSUE
 05.09.2016

DESCRIPTION
 Sheet Description

A0.