


Illustration of Design

DESIGN: DUCHESS	JOB ADDRESS:	S.P.:	ISSUE:	REV	DATE	DESCRIPTION	DRAWN	CHECKED
STAGED PLAN: -		SCALE: @ A3						
CLIENT: -	USE FIGURED DIMENSIONS AT ALL TIMES. REFER ANY ENQUIRES TO BUILDING CONTRACTOR . ALL DIMENSIONS TO BE VERIFIED ON SITE PRIOR TO CONSTRUCTION. ALL WORK TO COMPLY WITH LOCAL AUTHORITY REGULATIONS.	DWG No: 001	LAND AREA:					

PRELIM - NOT FOR CONSTRUCTION

imagine
by design

3968 PACIFIC HIGHWAY
LOGANHOLME, QLD 4129
Phone: +61 73806 5100
QBCC: 1511 1256

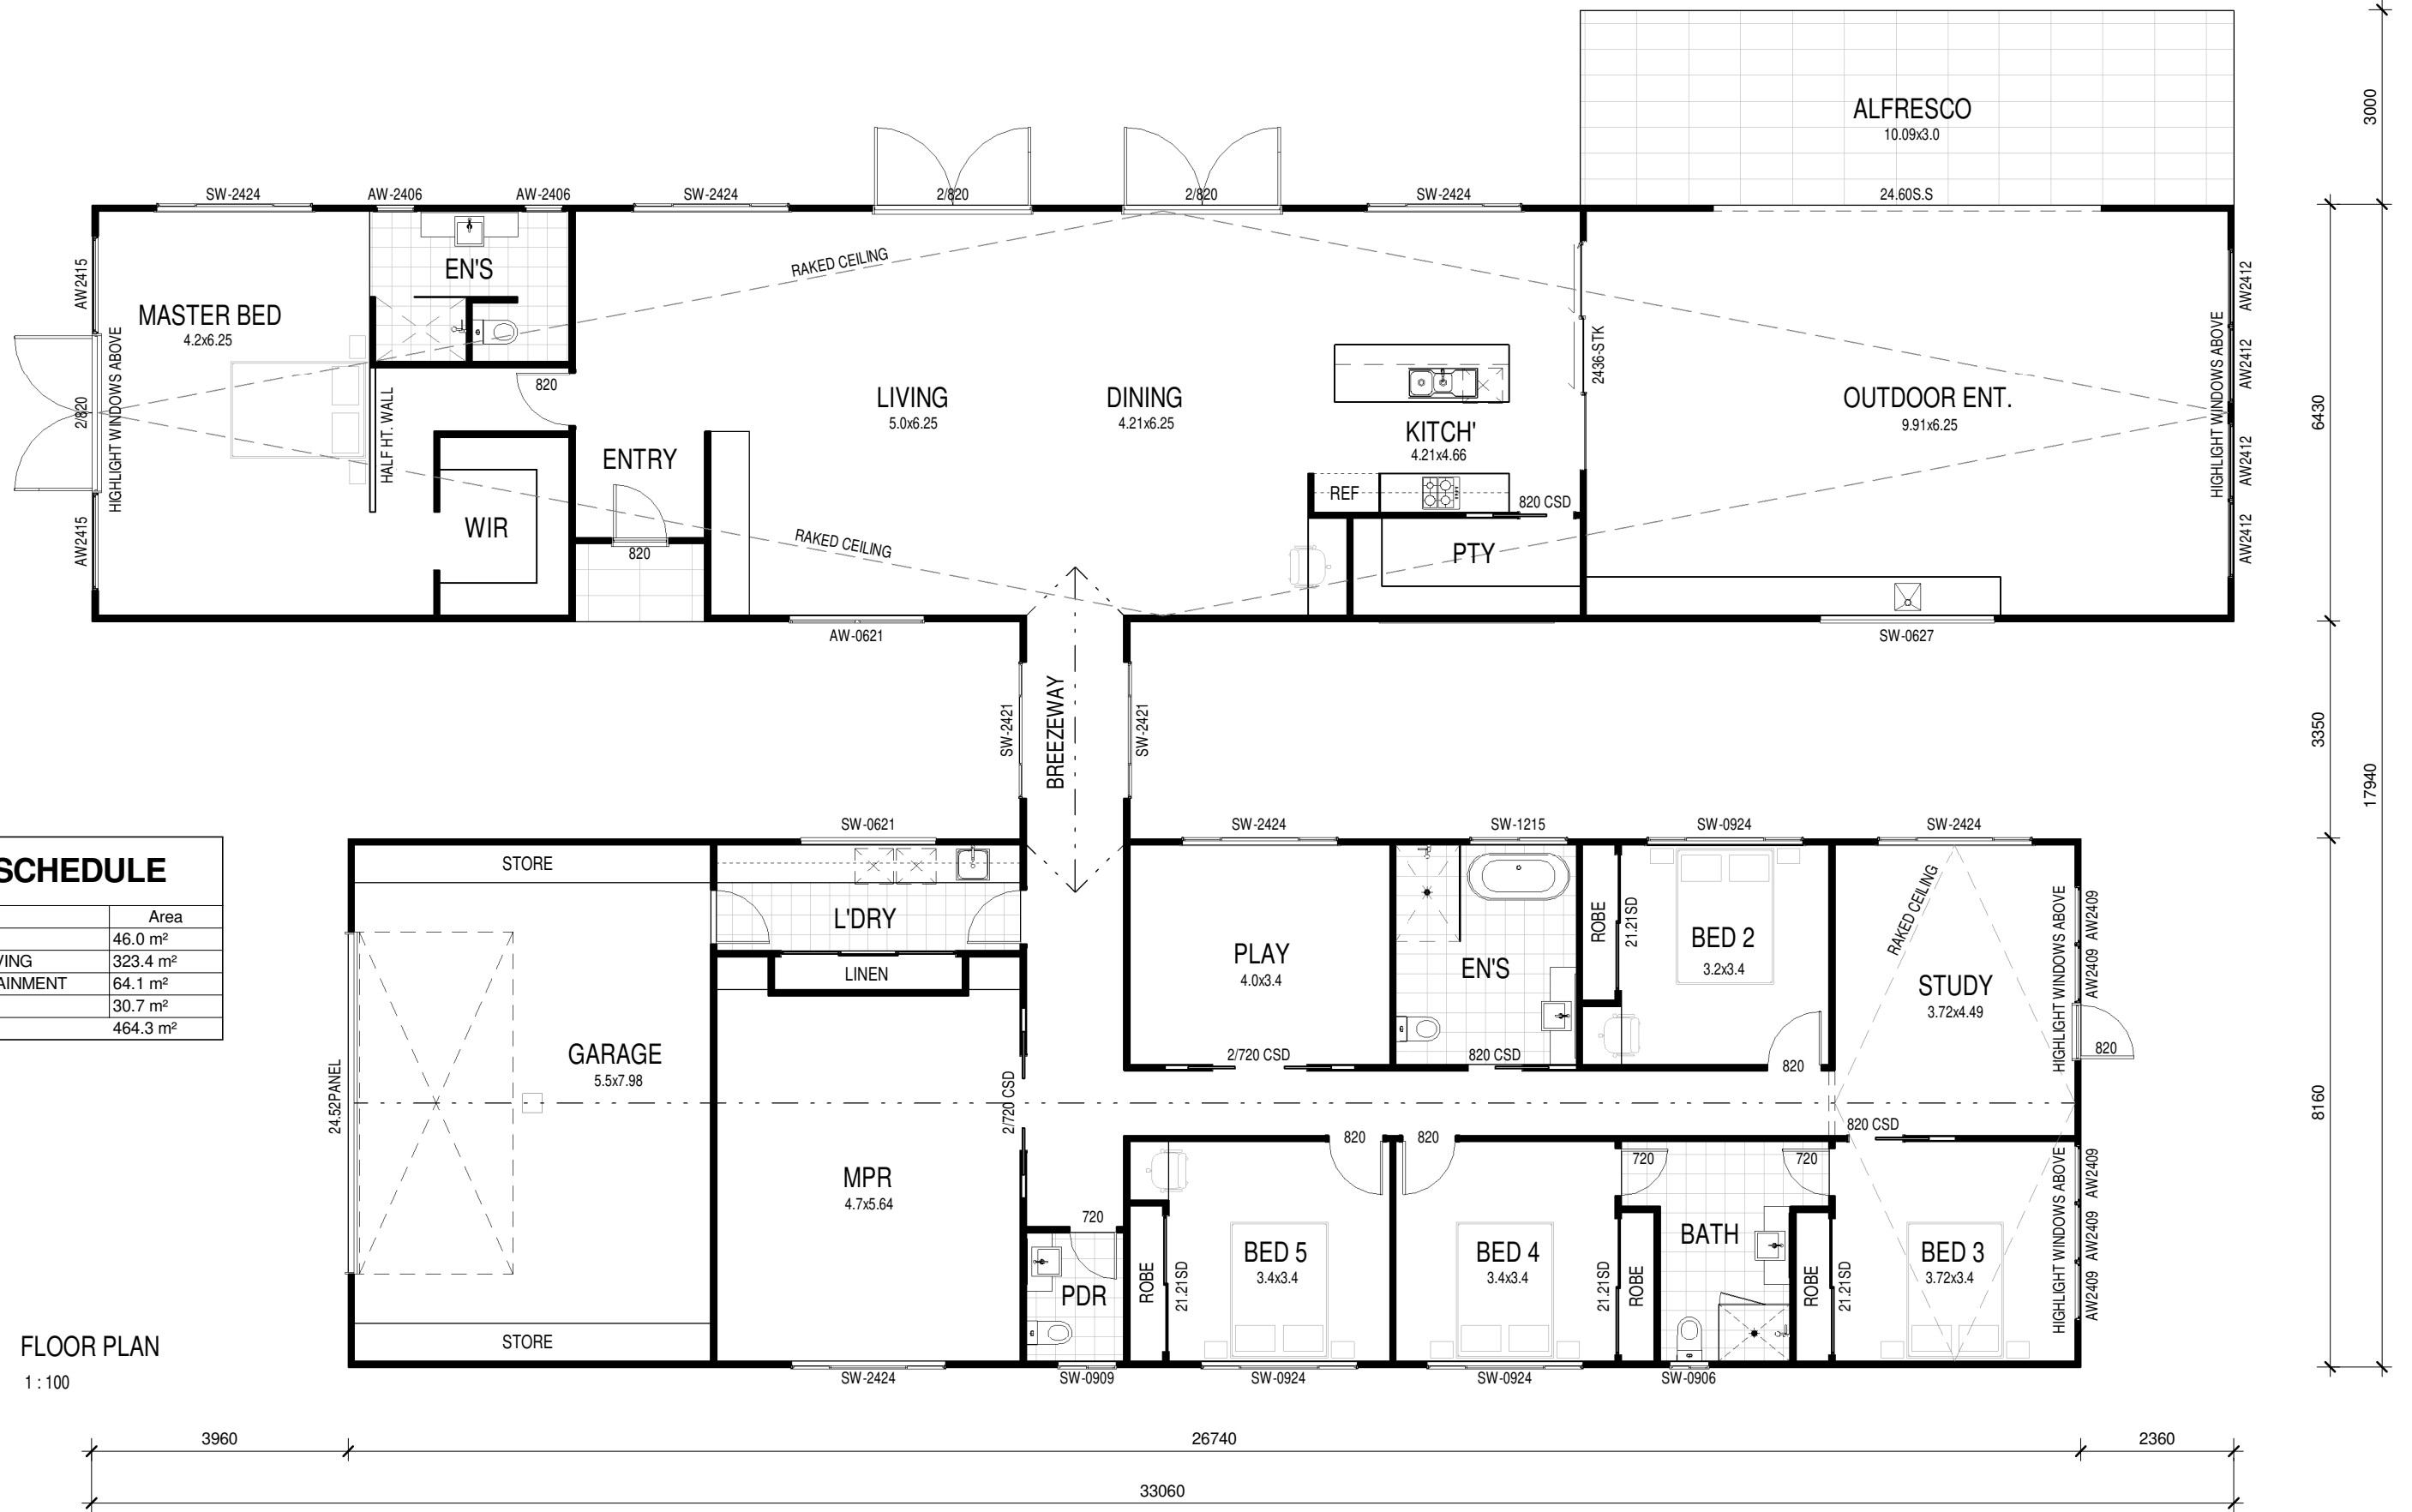

AREA SCHEDULE	
Name	Area
GARAGE	46.0 m ²
GROUND FLOOR LIVING	323.4 m ²
OUTDOOR ENTERTAINMENT	64.1 m ²
ALFRESCO	30.7 m ²
Grand total	464.3 m ²

1 FLOOR PLAN
1 : 100


Ground Floor Plan

DESIGN: DUCHESS	JOB ADDRESS:	S.P.:	ISSUE:	REV	DATE	DESCRIPTION	DRAWN	CHECKED
STAGED PLAN: -		SCALE: 1 : 100 @ A3						
CLIENT: -	USE FIGURED DIMENSIONS AT ALL TIMES. REFER ANY ENQUIRES TO BUILDING CONTRACTOR . ALL DIMENSIONS TO BE VERIFIED ON SITE PRIOR TO CONSTRUCTION. ALL WORK TO COMPLY WITH LOCAL AUTHORITY REGULATIONS.	DWG No: 200	LAND AREA:					

PRELIM - NOT FOR CONSTRUCTION

imagine
by design

3968 PACIFIC HIGHWAY
LOGANHOLME, QLD 4129
Phone: +61 73806 5100
QBCC: 1511 1256

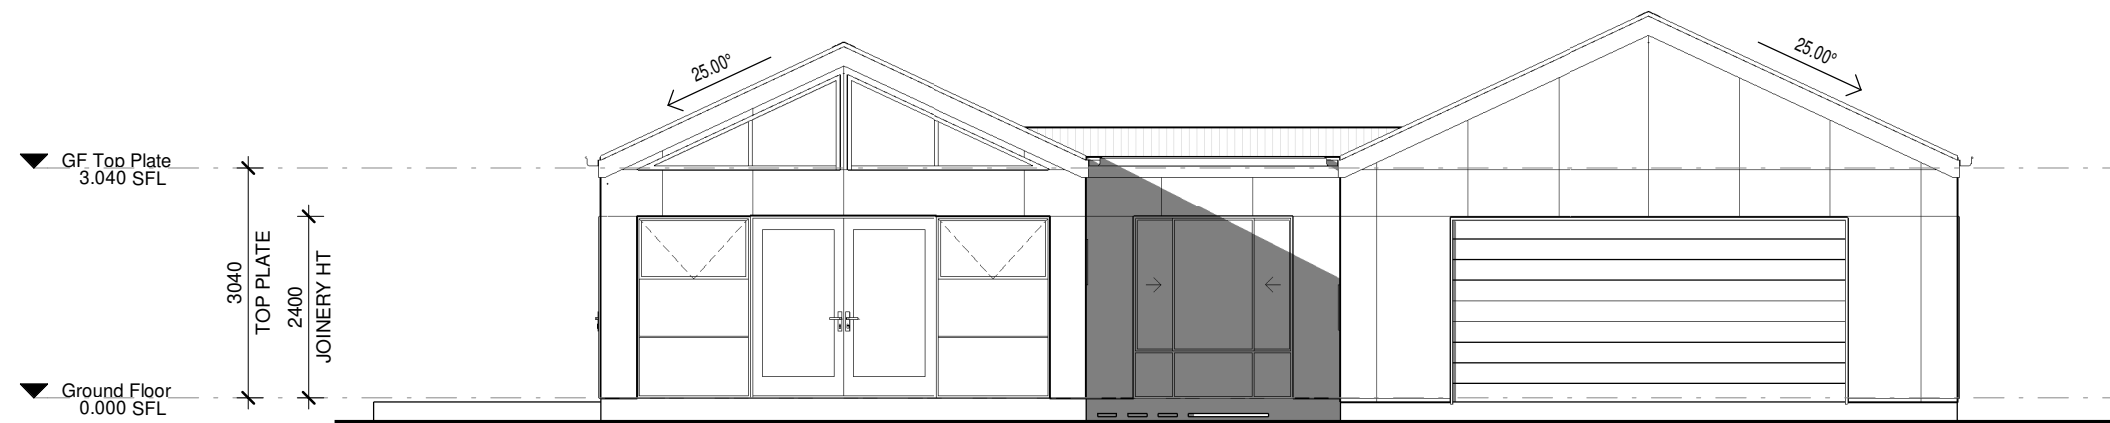

1 FRONT ELEVATION
1 : 100



2 LEFT ELEVATION
1 : 100

Elevations - Front & Left

DESIGN: DUCHESS	JOB ADDRESS:	S.P.:	ISSUE:	REV	DATE	DESCRIPTION	DRAWN	CHECKED
STAGED PLAN: -		SCALE: 1 : 100 @ A3						
CLIENT: -	USE FIGURED DIMENSIONS AT ALL TIMES. REFER ANY ENQUIRES TO BUILDING CONTRACTOR . ALL DIMENSIONS TO BE VERIFIED ON SITE PRIOR TO CONSTRUCTION. ALL WORK TO COMPLY WITH LOCAL AUTHORITY REGULATIONS.	DWG No: 300	LAND AREA:					

PRELIM - NOT FOR CONSTRUCTION

imagine
by design

3968 PACIFIC HIGHWAY
LOGANHOLME, QLD 4129
Phone: +61 73806 5100
QBCC: 1511 1256