



1 Garage Plan
Scale: 1:100

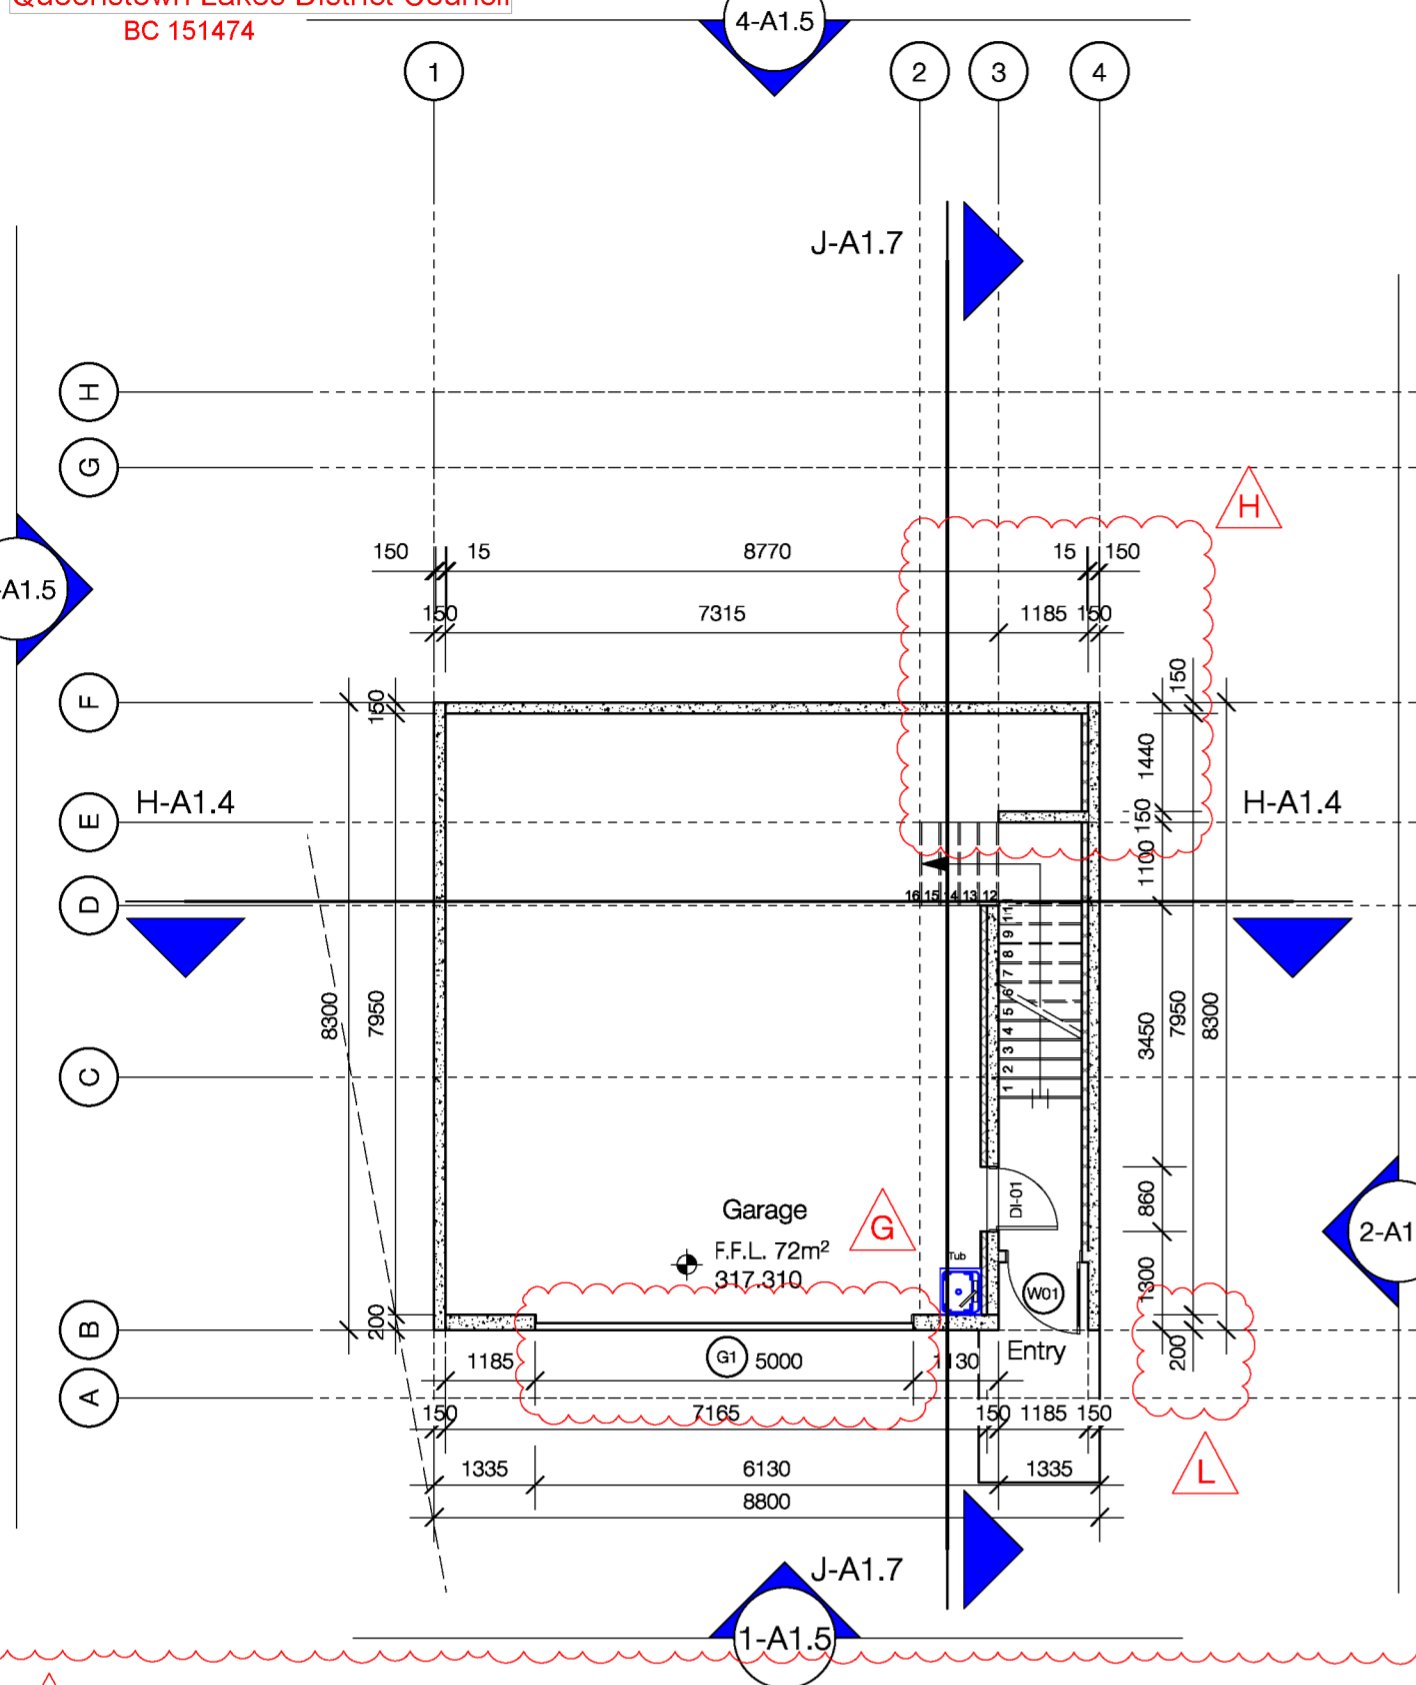


2 1st Floor Level
Scale: 1:100

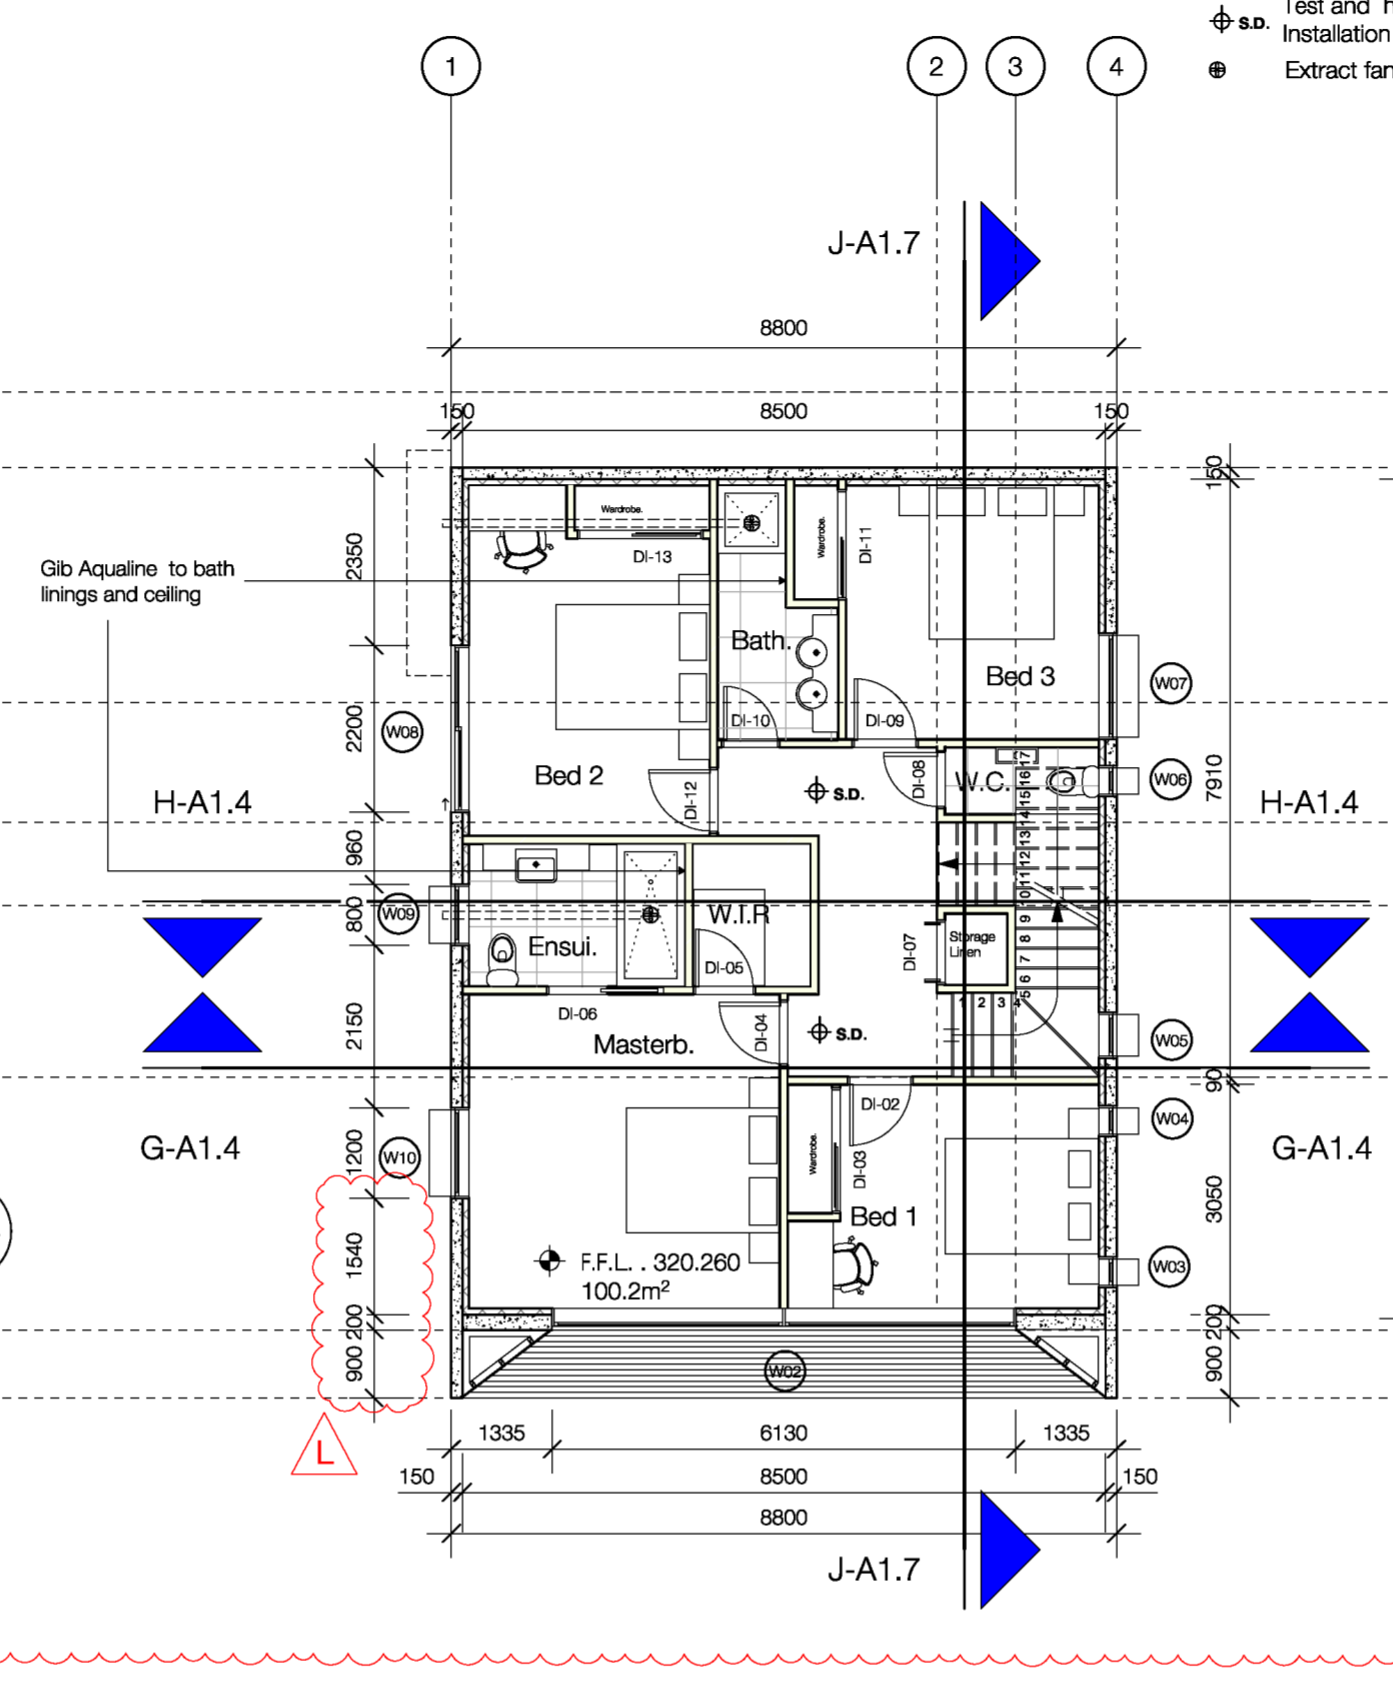


NOTES:
Bathrooms fans Manrose thru wall fan kit XPLP150SS fan0621
paint finish external grill to match cladding
⊕ s.d. Test and hush button smoke alarm
Installation in accordance to NZS 4515
⊕ Extract fan (duct to outside) see notes


5 2nd Floor Level - Bracing
Scale: 1:100

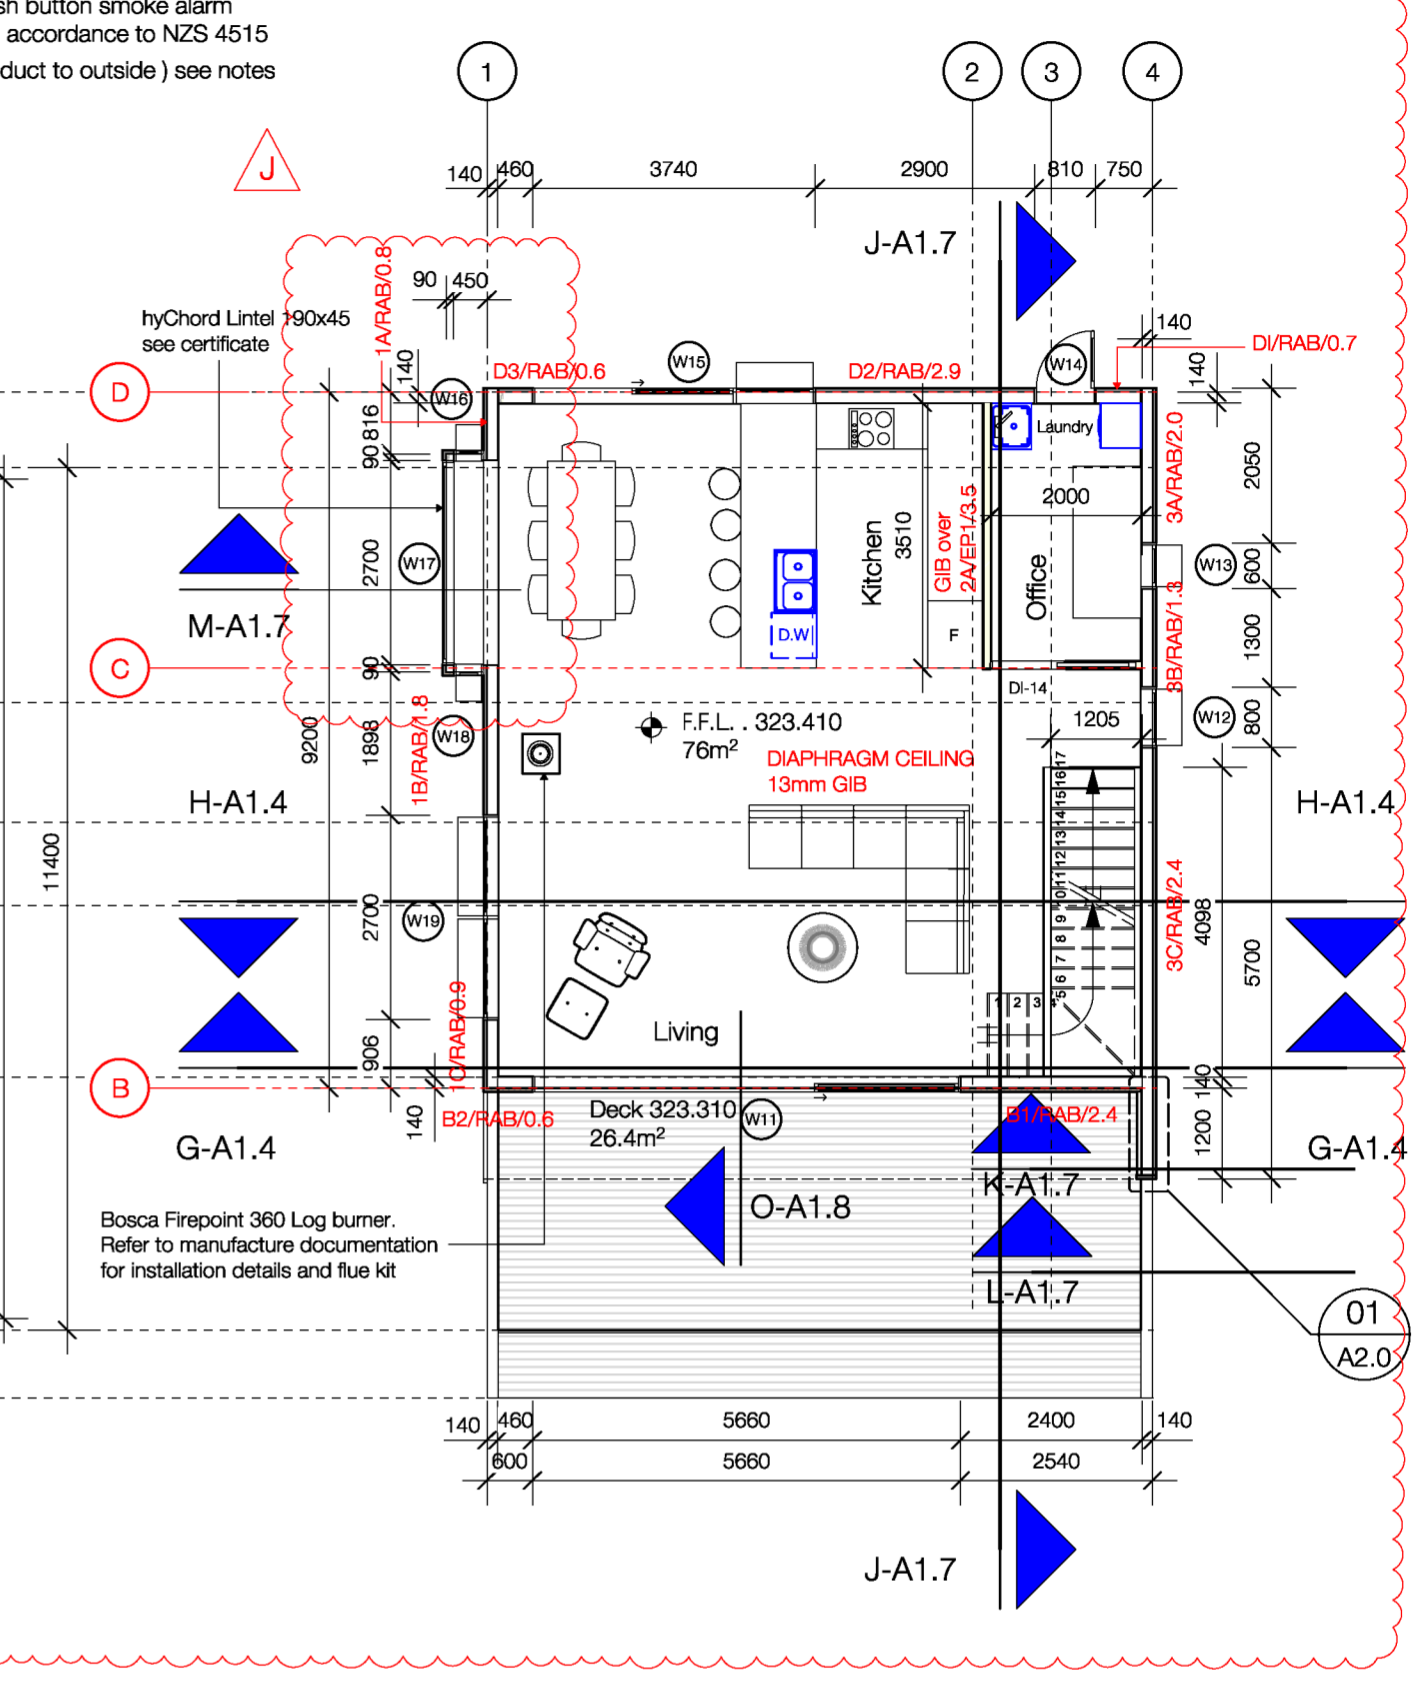

M

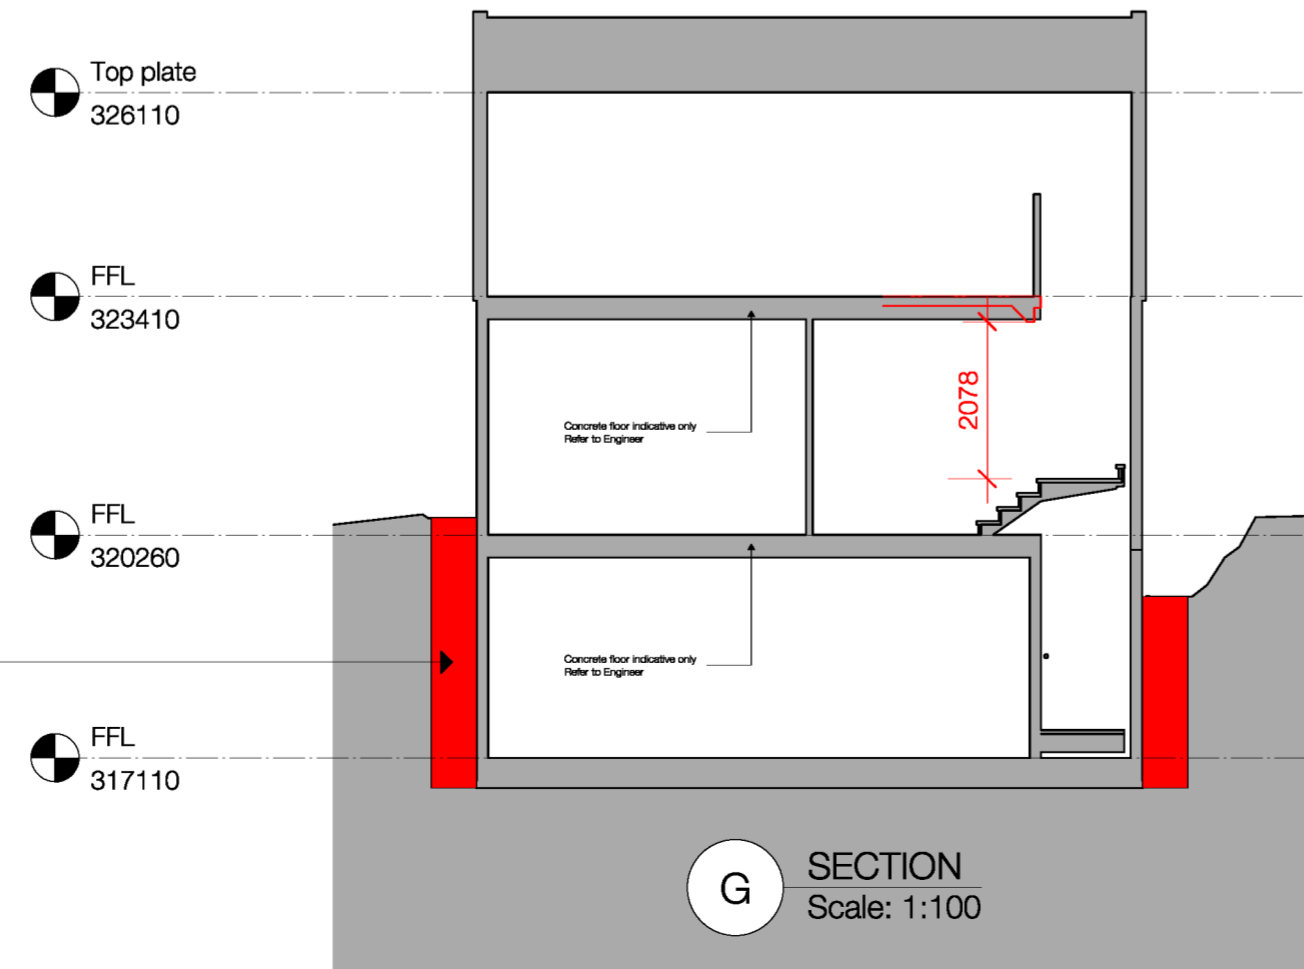

Free draining washed rounds backfill 100mm novaflo field drain wrapped in bidim 24 filter cloth layed on site concrete. fall field drain into approved stormwater system via an approved silt trap. Ensure pipe invert 50mm min. below floor level.

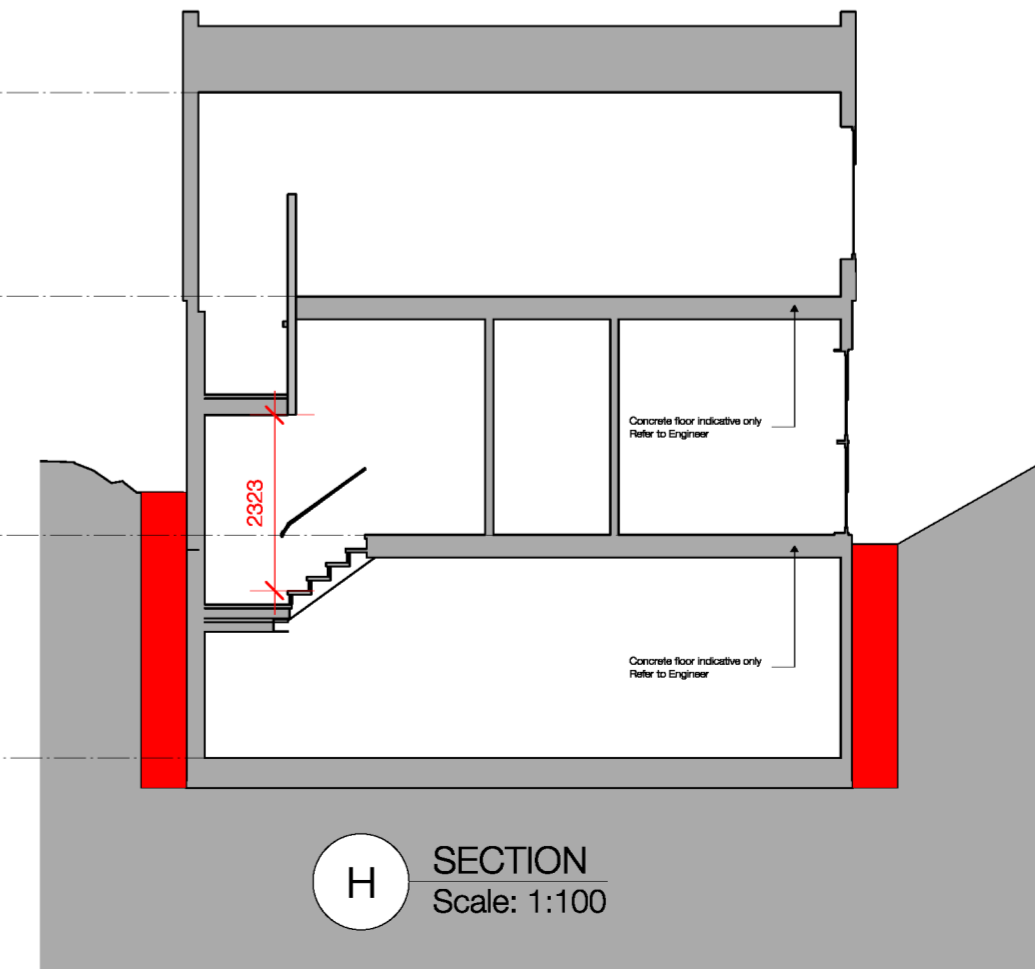

ISSUE	DATE	ISSUE NOTE	BY
1	06/10/14	Concept	S.B.
2	28/10/15	Engineer + Precast	S.B.
3	20/11/15	BC	S.B.

REVISION	DATE	REVISION NOTE	BY
L	20/11/15	Revised Precast panels 15 to 200mm	S.B.
M	20/11/15	Revised Subbles, adjusted dimensions, bracing plan, revised position for W03, W04	S.B.

PROJECT
Harroway Units

ADDRESS
Hogan lane

CLIENT
Gerald Harroway

DRAWING
FLOOR PLANS

SEBASTIANO BUILDING PRACTITIONERS
Sebastiano Broadhead
147 A Claridges Rd
8051 Harewood
Christchurch

sebastiano@extra.co.nz
Mob-0275-101011
Tel-3-3590305
Fax-3-3803003

PROJECT # 008 DWG STATUS
DWG DATE 06/10/15 CAD FILE NAME Harroway Units.vwx
PLOT DATE 08/10/15 DWG #
ORIGINAL SHEET SIZE A2
SCALE 1:100
DRAWN CHKD
REVISION

A1.4 M
OF 0