



PROPOSED COLOUR SELECTION:
38 SOLID DRIVE, PAKENHAM



FEATURE WALL CONCEPTS

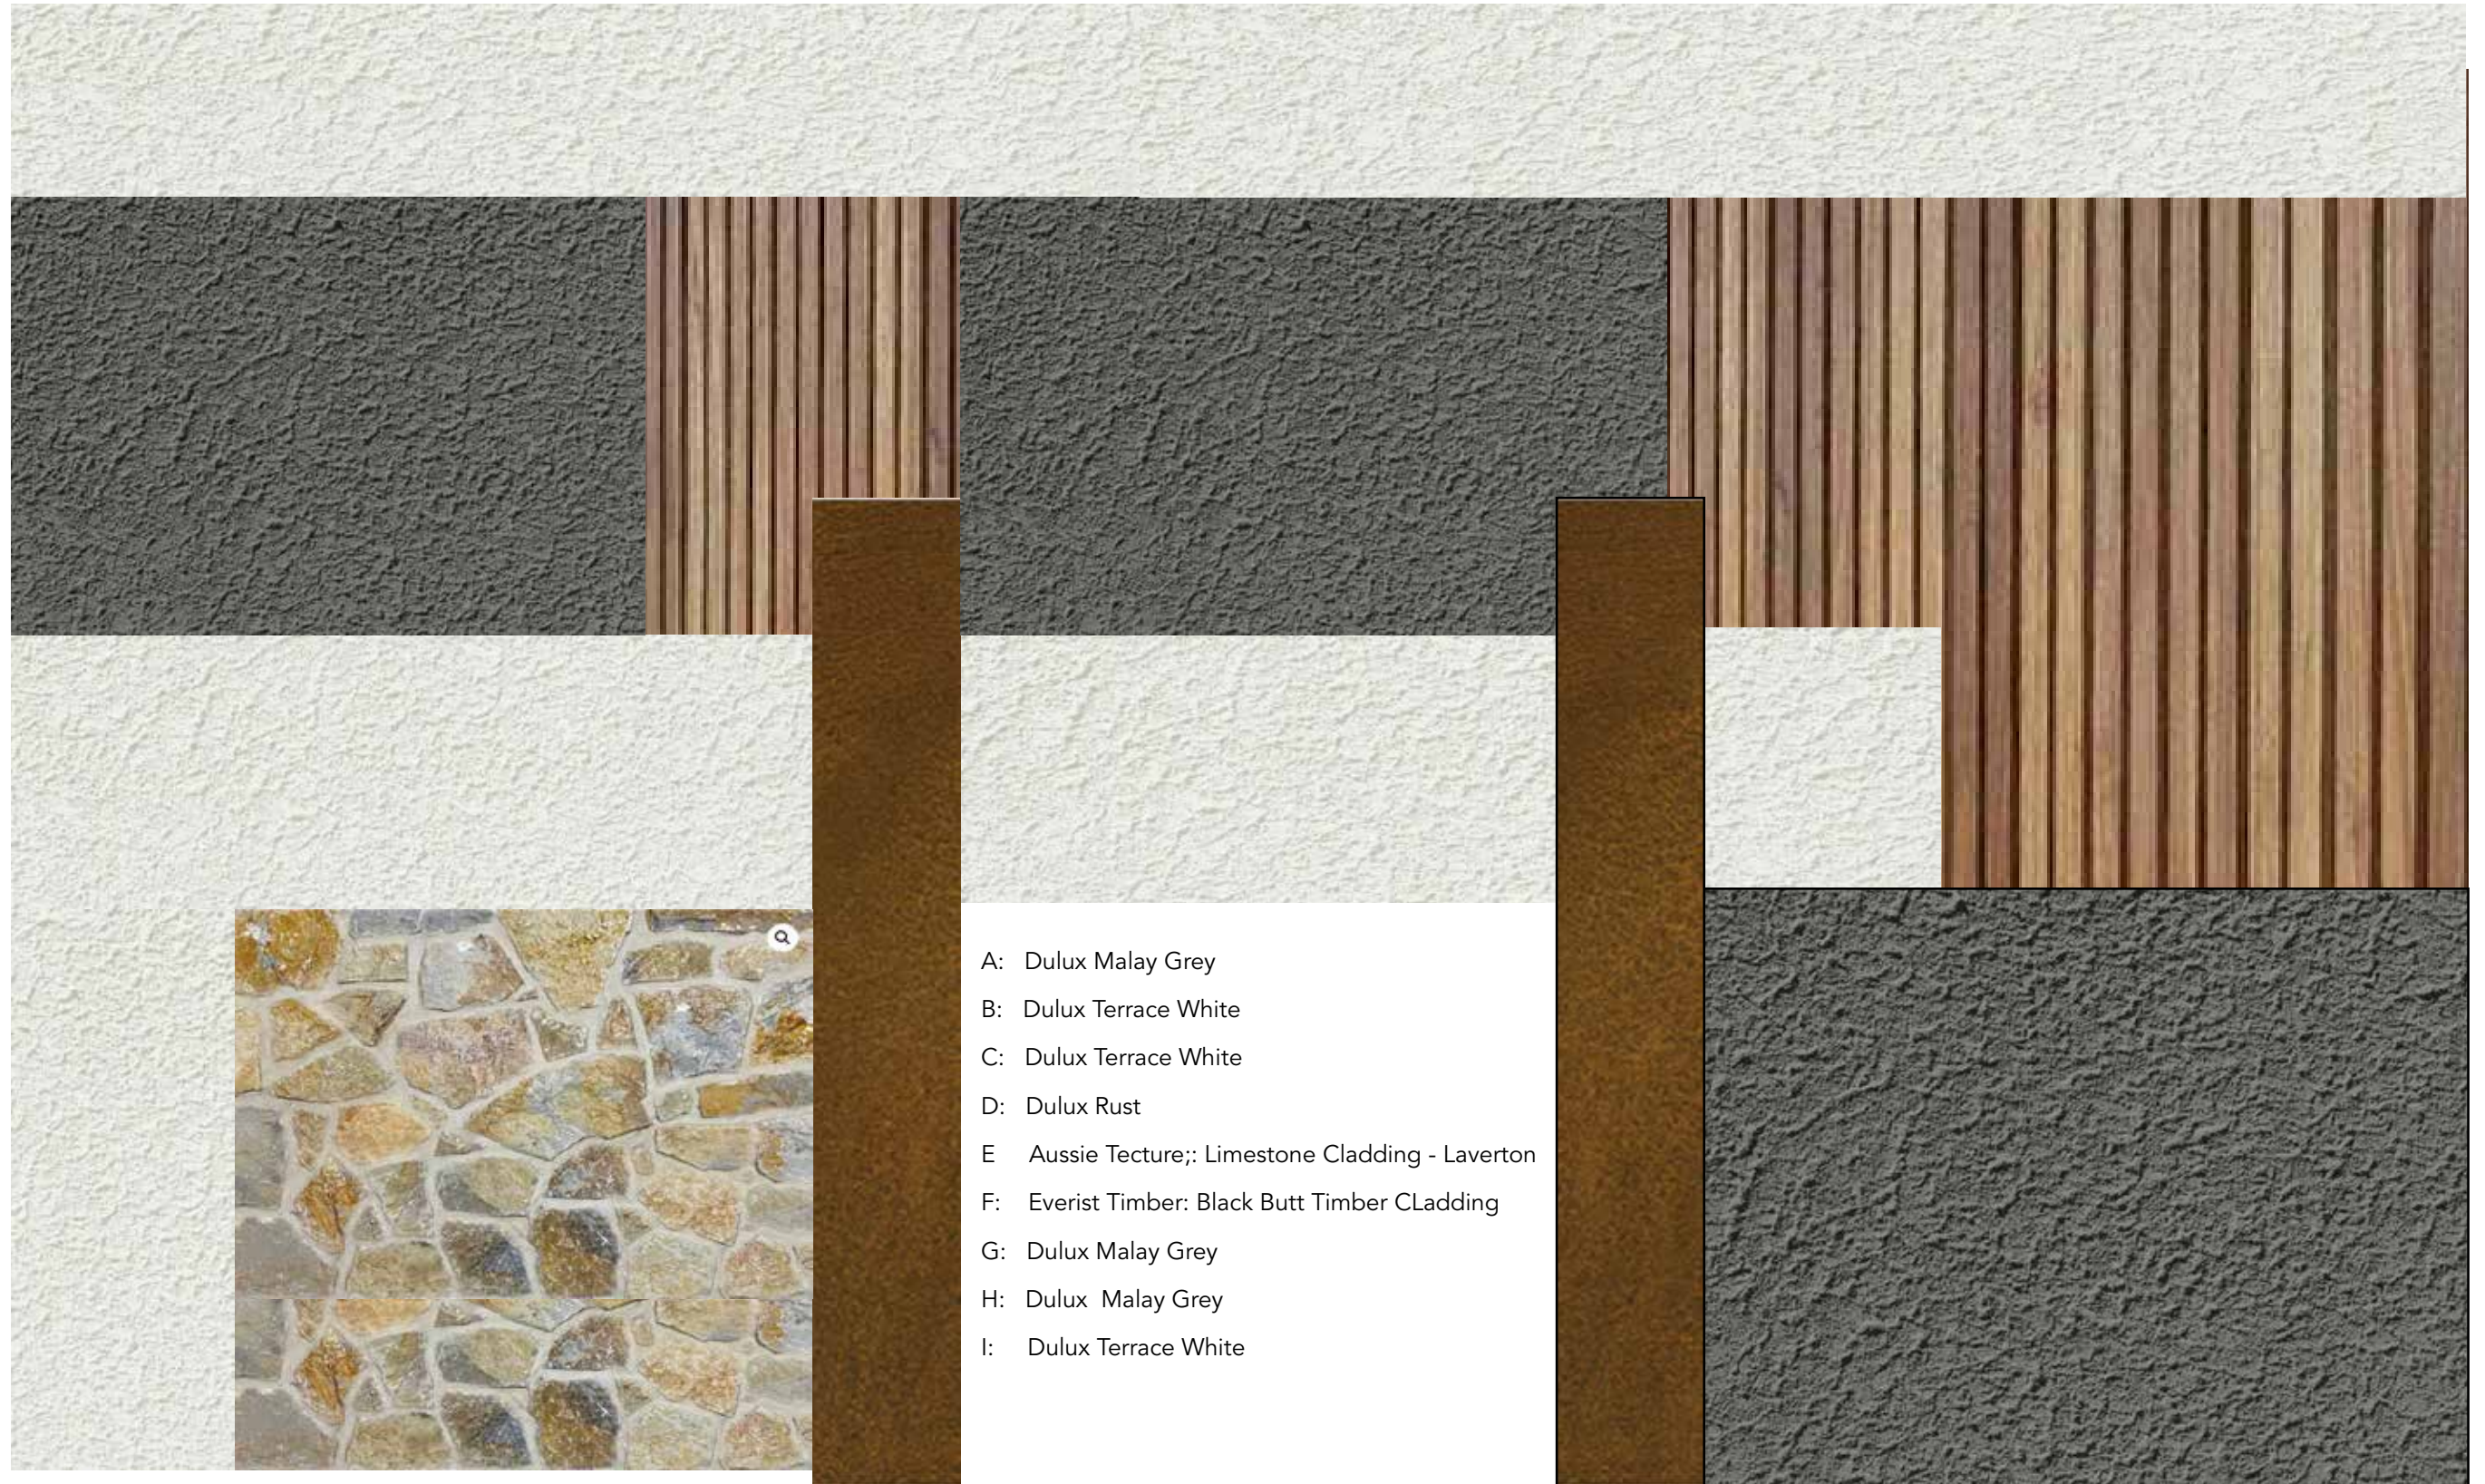

Slat wall for Entry Feature through void and continuation of ground level wall to staircase

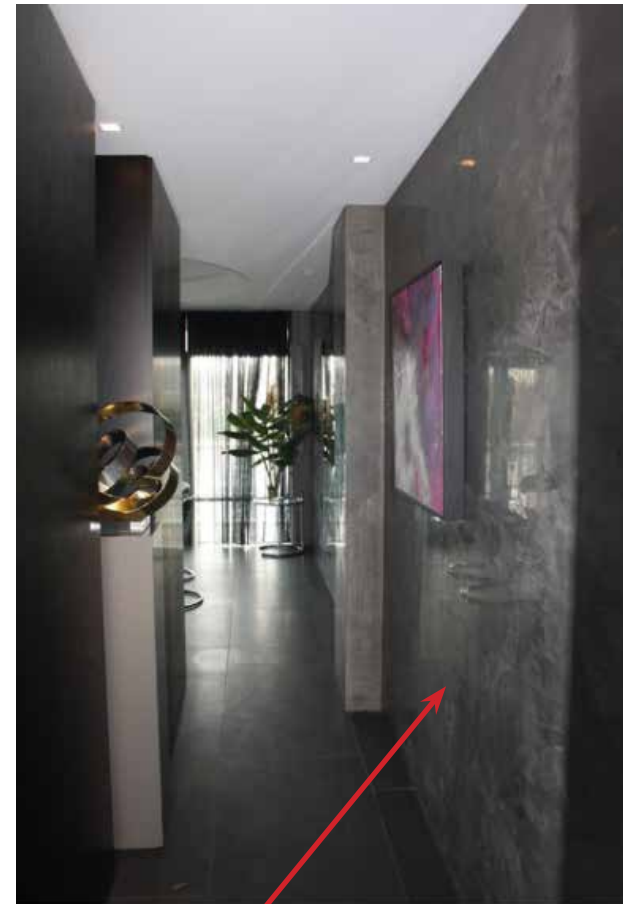

Polished Plaster feature wall - Colour to be determined



Feature wall with fire place in family room - Charcoal tiles 600 x 300mm




Alternative for Entry feature wall - 3D timber panels with LED lighting




Media Room wall colour



Painted feature wall for Master Bedroom keeping with the neutral brown tones with charcoal

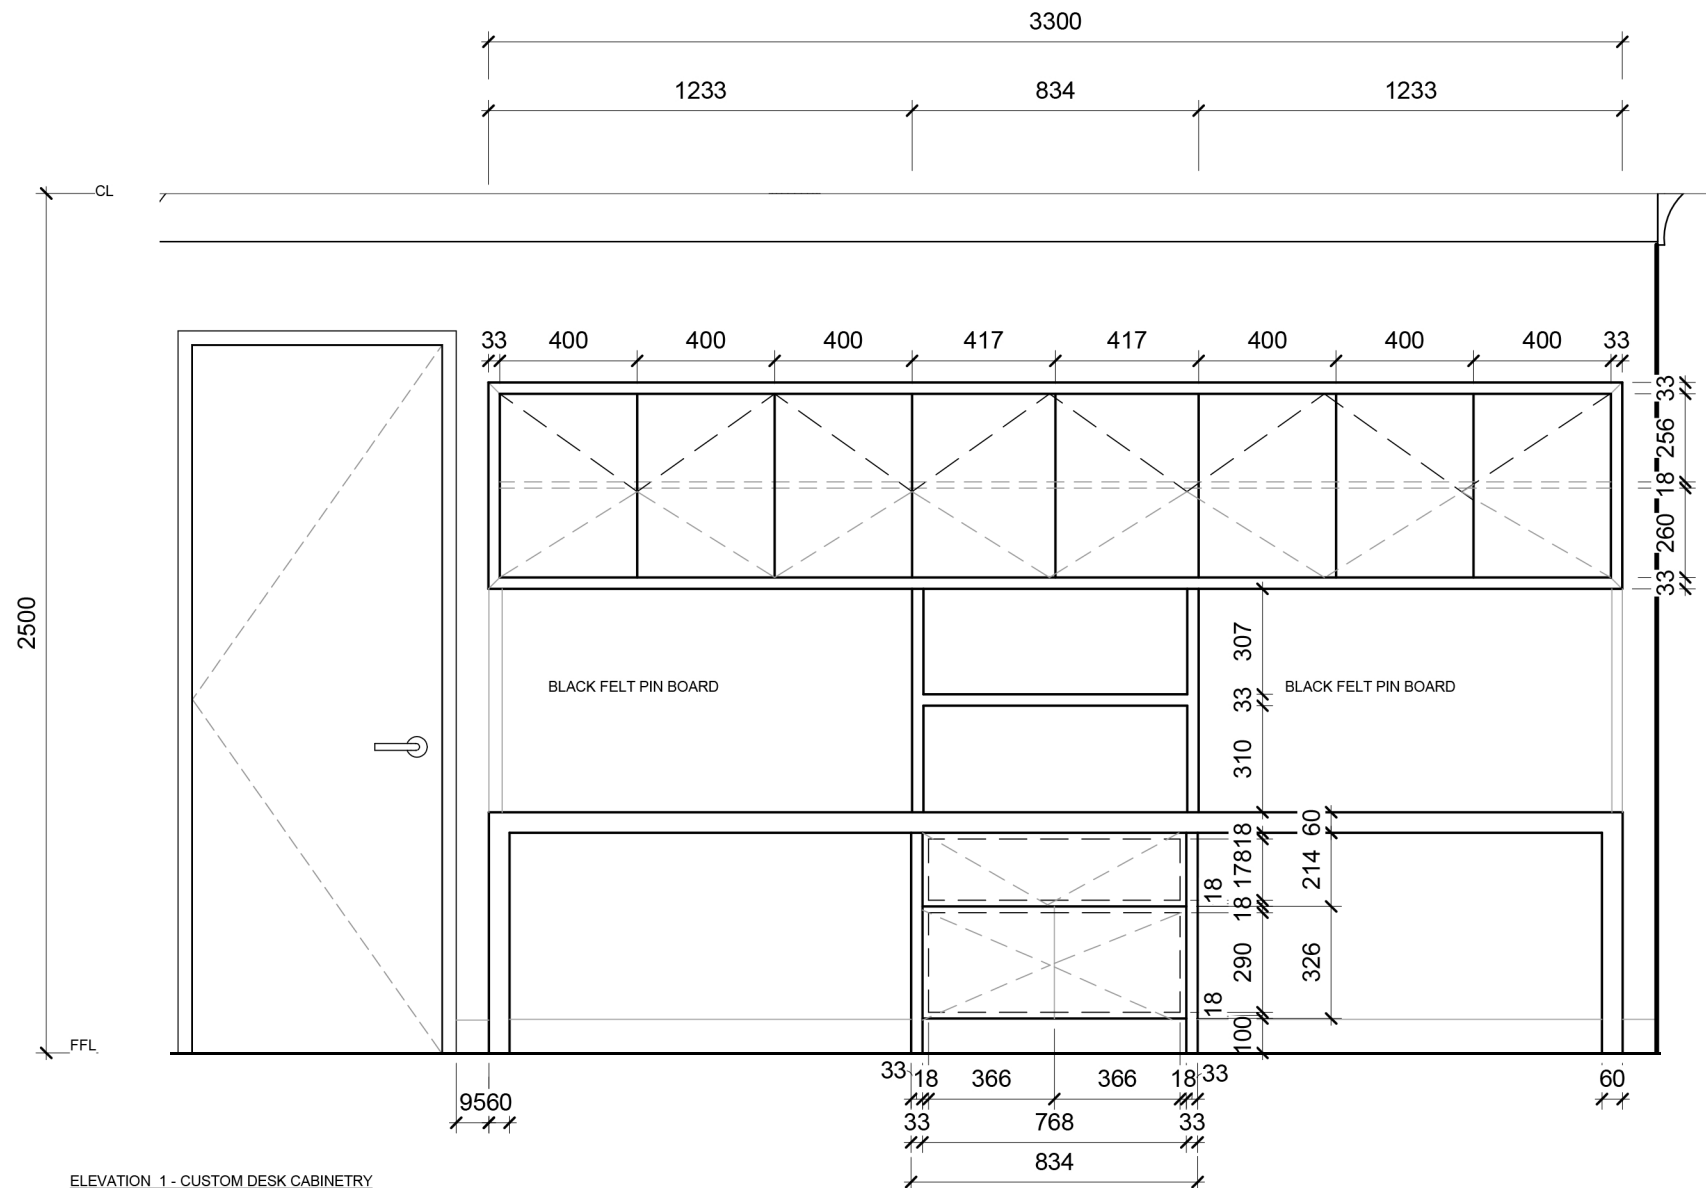

ELEVATION 1 - CUSTOM DESK CABINETY

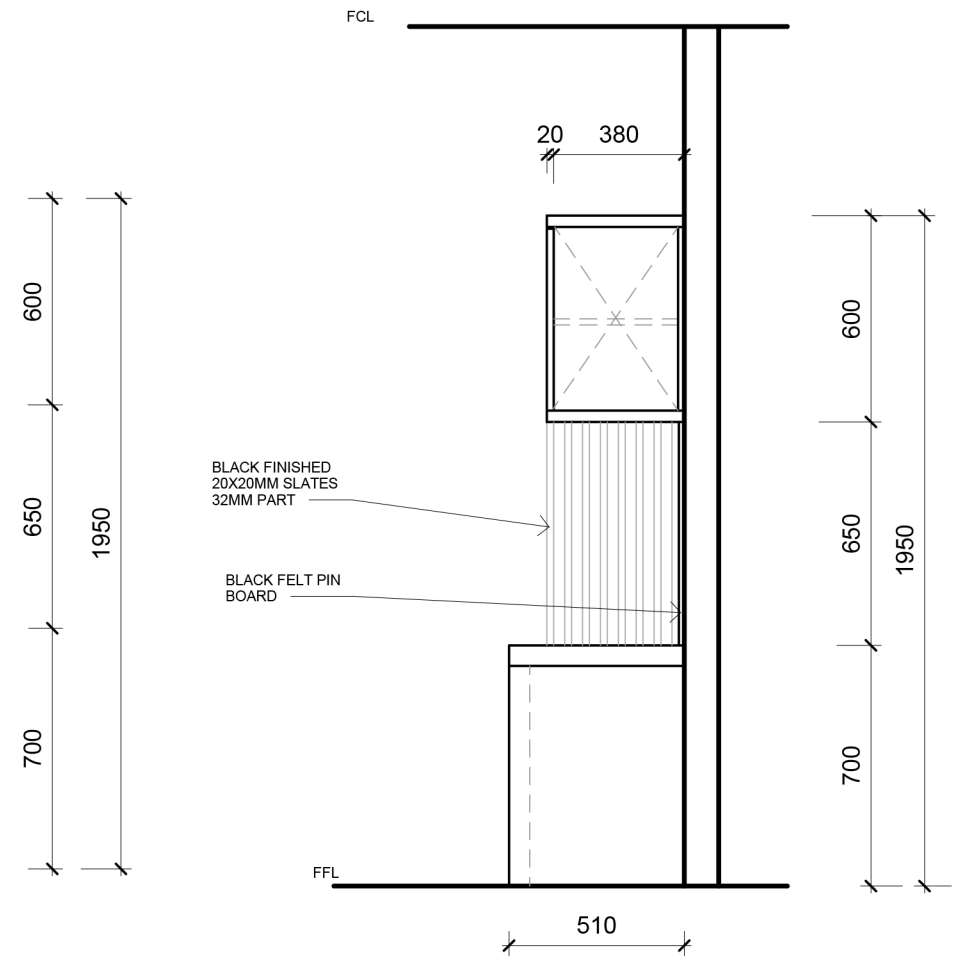

SECTION A - CUSTOM DESK



Capstone Studio
MELBOURNE
Mobile: 0432 812 004
Email: jannine@capstonestudio.com.au
Web: capstonestudio.com.au


Interior Architecture & Design Studio

PROJECT:
INOKA & DUMI MEDAGODA
38 SOLID DRIVE
PAKENHAM

SCALE: @ A3 1:20

DRAWING:
DATE: 9/3/2022
DRAWING NO: A104
DRAWING VERSION: 1

- NOTES:
1. THESE DRAWINGS HAVE BEEN DEVELOPED FOR DESIGN PURPOSES AND SHOULD BE USED AS A GUIDE ONLY. THE BUILDING CONTRACTOR WILL BE RESPONSIBLE TO VERIFY ALL DIMENSIONS ON SITE PRIOR TO COMMENCING ANY BUILDING WORKS.
 2. DRAWINGS TO BE READ IN CONJUNCTION WITH ALL OTHER DOCUMENTS.
 3. ALL APPLIANCES ARE TO BE INSTALLED TO THE MANUFACTURER'S SPECIFICATIONS.
 4. ALL SEEN ENDS AND SIDES TO MATCH THE FINISH OF THE DOORS.
 5. ALL INTERNAL CARCASSES ARE TO BE WHITE UNLESS OTHERWISE SPECIFIED.
 6. DOOR FURNITURE REFER TO DRAWINGS.
 7. CABINET MAKER TO CHECK ALL DIMENSIONS ON SITE PRIOR TO COMMENCEMENT OF ANY WORKS
 8. ALL DRAWINGS ARE COPYRIGHT TO CAPSTONE STUDIO.

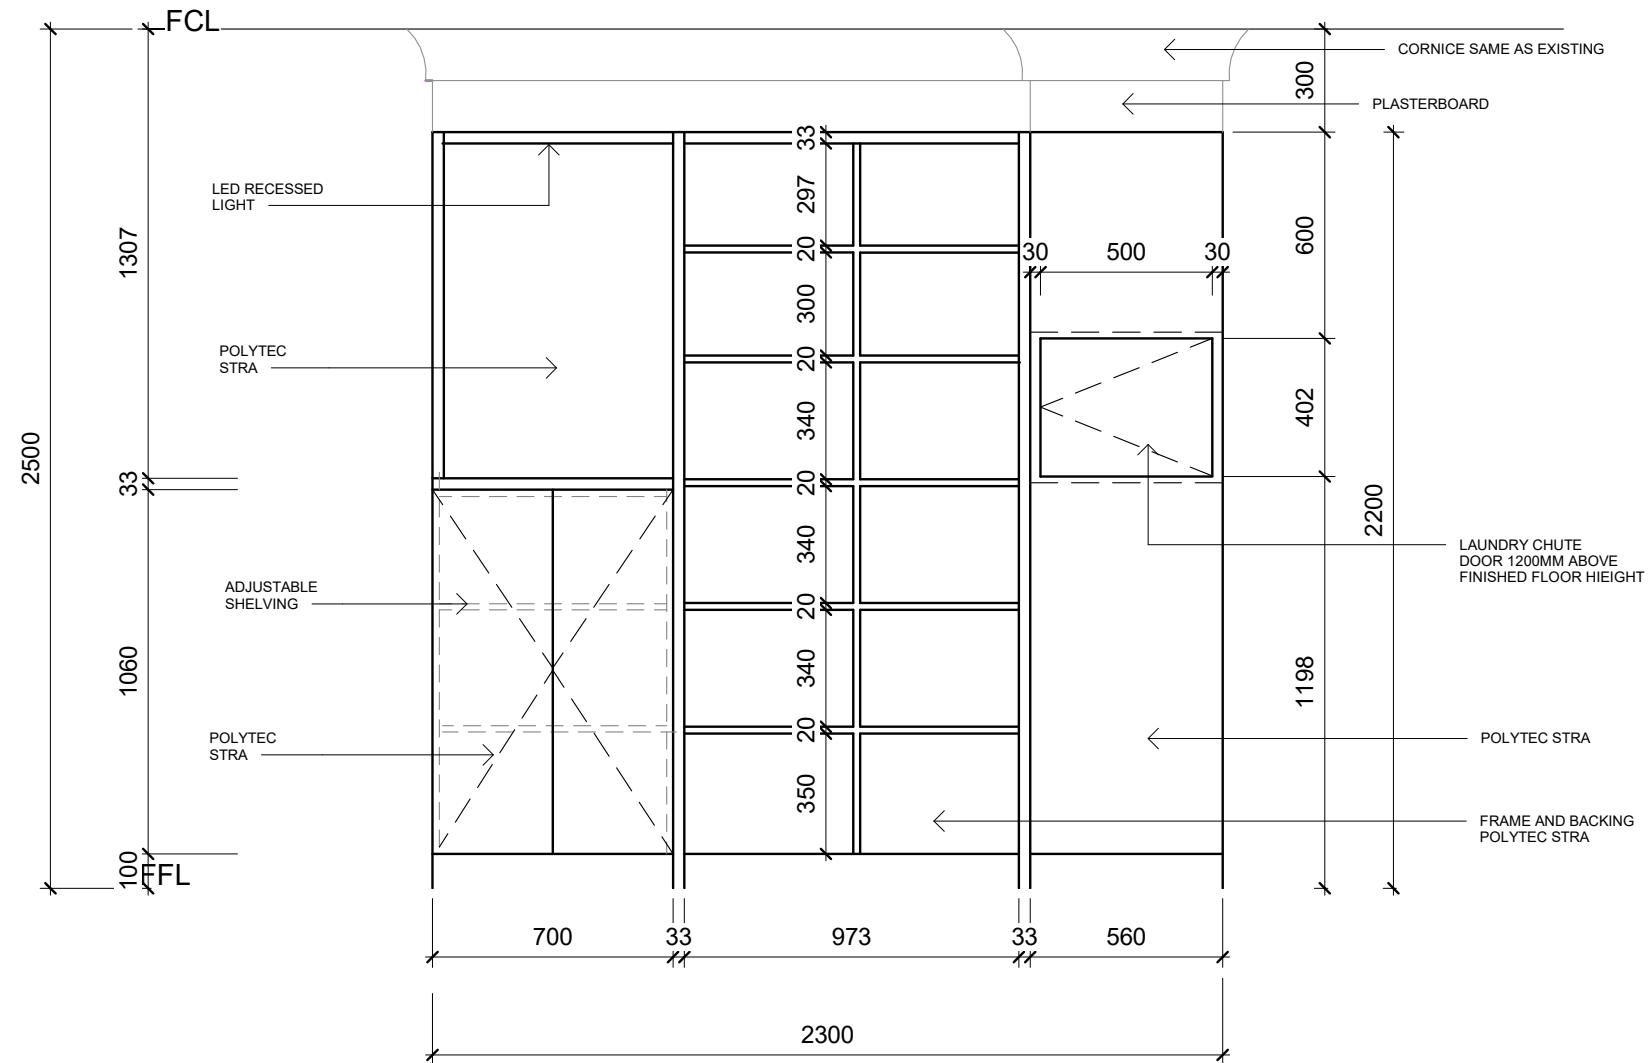

PRAYER_SHELVES_LAUNDRY_CHUTE ELEVATION



JCD Studio
 MELBOURNE
 Mobile: 0432 812 004
 Email: jannine@jcdstudio.com.au
 Web: jcdstudio.com.au

PROJECT:
**INOKA & DUMI
 MEDAGODA**

SCALE: @A3 1:20

DRAWING:

DATE: 13/3/2022

DRAWING NO:


DRAWING VERSION:

NOTES:

1. THESE DRAWINGS HAVE BEEN DEVELOPED FOR DESIGN PURPOSES AND SHOULD BE USED AS A GUIDE ONLY. THE BUILDING CONTRACTOR WILL BE RESPONSIBLE TO VERIFY ALL DIMENSIONS ON SITE PRIOR TO COMMENCING ANY BUILDING WORKS.
2. DRAWINGS TO BE READ IN CONJUNCTION WITH ALL OTHER DOCUMENTS.
3. ALL APPLIANCES ARE TO BE INSTALLED TO THE MANUFACTURER'S SPECIFICATIONS.
4. ALL SEEN ENDS AND SIDES TO MATCH THE FINISHED OF THE DOORS.
5. ALL INTERNAL CARCASSES ARE TO BE WHITE UNLESS OTHERWISE SPECIFIED.
6. DOOR FURNITURE REFER TO DRAWINGS.
7. CABINET MAKER TO CHECK ALL DIMENSIONS ON SITE PRIOR TO COMMENCEMENT OF ANY WORKS
8. ALL DRAWINGS ARE COPYRIGHT TO CAPSTONE STUDIO.



ARTISTS IMAGES ONLY SLIGHT VARIATIONS ON FINAL DRAWINGS - ONE SHELF ON DESK TOP - LAUNDRY CHUTE MIN. 1200MM HEIGHT.

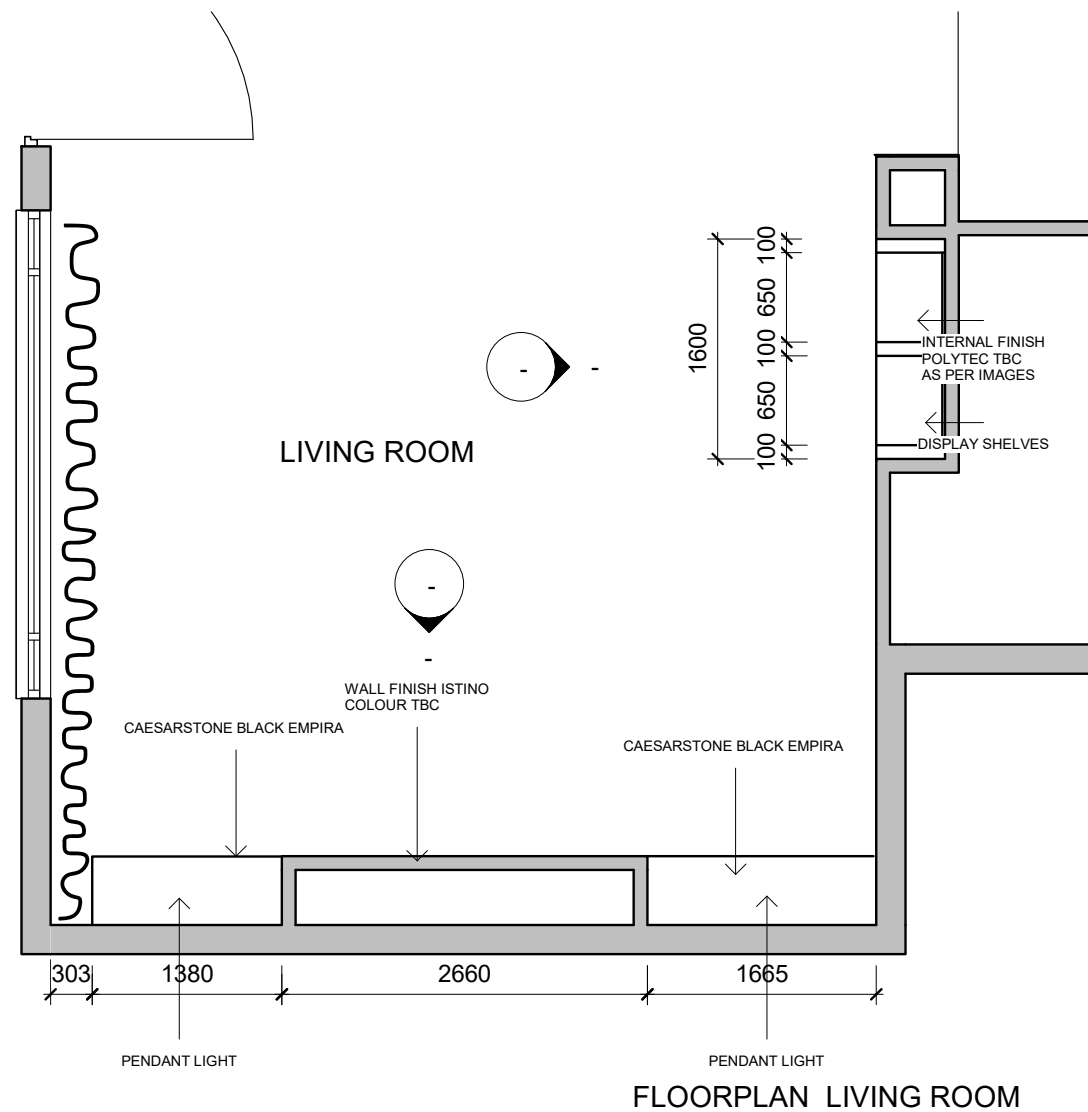

Artist impression



JCD Studio
 MELBOURNE
 Mobile: 0432 812 004
 Email: jannine@jcdstudio.com.au
 Web: jcdstudio.com.au

PROJECT:

SCALE: @ A3

DRAWING:


DATE:

DRAWING NO:

DRAWING VERSION:

NOTES:

1. THESE DRAWINGS HAVE BEEN DEVELOPED FOR DESIGN PURPOSES AND SHOULD BE USED AS A GUIDE ONLY. THE BUILDING CONTRACTOR WILL BE RESPONSIBLE TO VERIFY ALL DIMENSIONS ON SITE PRIOR TO COMMENCING ANY BUILDING WORKS.
2. DRAWINGS TO BE READ IN CONJUNCTION WITH ALL OTHER DOCUMENTS.
3. ALL APPLIANCES ARE TO BE INSTALLED TO THE MANUFACTURER'S SPECIFICATIONS.
4. ALL SEEN ENDS AND SIDES TO MATCH THE FINISHED OF THE DOORS.
5. ALL INTERNAL CARCASSES ARE TO BE WHITE UNLESS OTHERWISE SPECIFIED.
6. DOOR FURNITURE REFER TO DRAWINGS.
7. CABINET MAKER TO CHECK ALL DIMENSIONS ON SITE PRIOR TO COMMENCEMENT OF ANY WORKS
8. ALL DRAWINGS ARE COPYRIGHT TO CAPSTONE STUDIO.

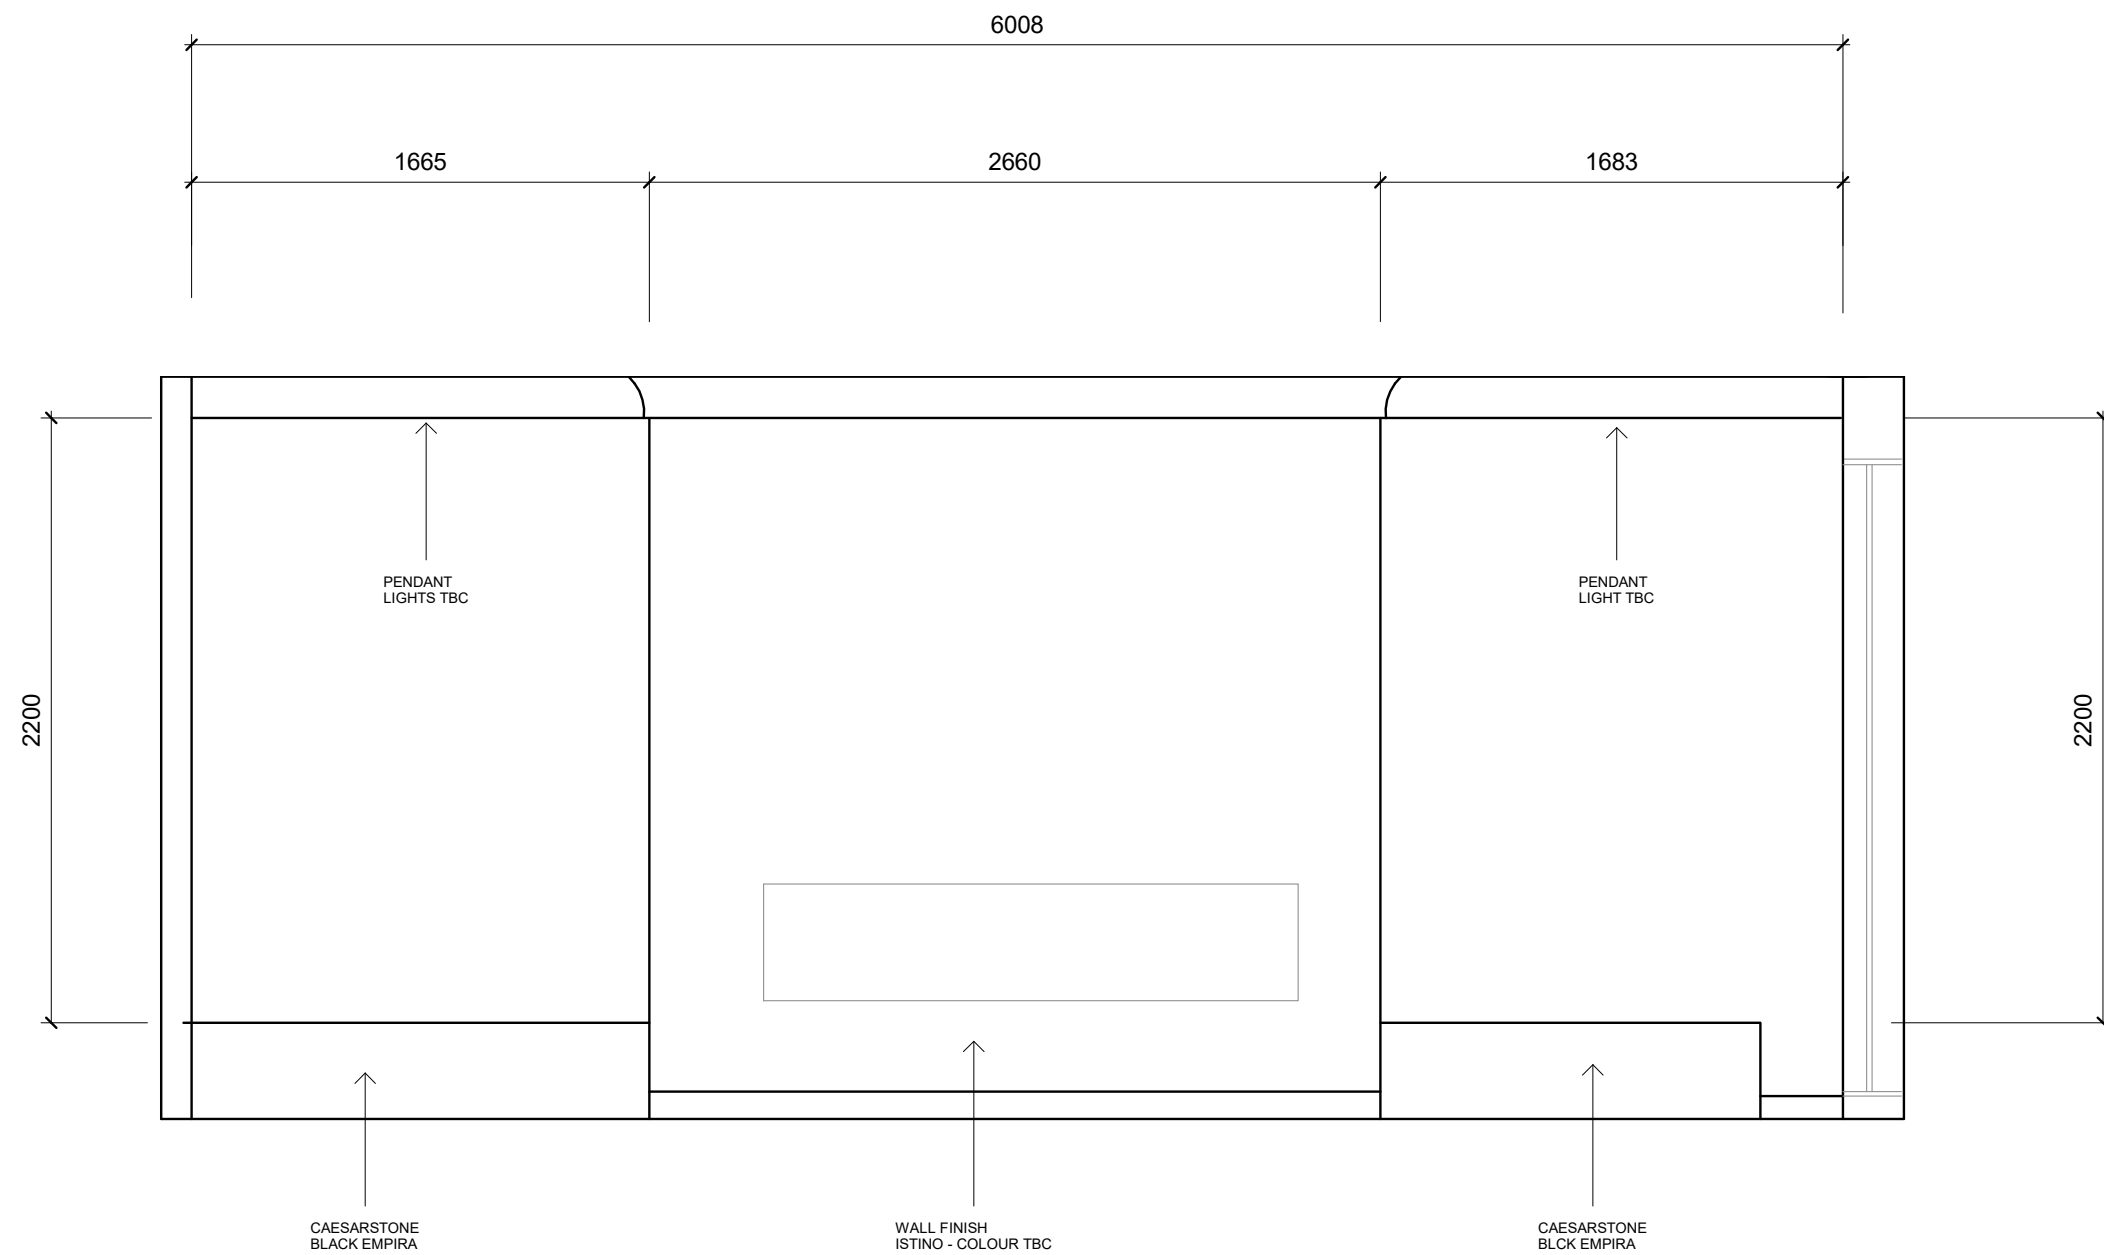

FIREPLACE_TV WALL ELEVATION



JCD Studio
 MELBOURNE
 Mobile: 0432 812 004
 Email: jannine@jcdstudio.com.au
 Web: jcdstudio.com.au

PROJECT:

INOKA & DUMI MEDAGODA
 38 SOLID DR
 PAKENHAM

SCALE: @ A3 1:25

DRAWING:


DATE: 14/3/2022

DRAWING NO: A109

DRAWING VERSION: 1

NOTES:

1. THESE DRAWINGS HAVE BEEN DEVELOPED FOR DESIGN PURPOSES AND SHOULD BE USED AS A GUIDE ONLY. THE BUILDING CONTRACTOR WILL BE RESPONSIBLE TO VERIFY ALL DIMENSIONS ON SITE PRIOR TO COMMENCING ANY BUILDING WORKS.
2. DRAWINGS TO BE READ IN CONJUNCTION WITH ALL OTHER DOCUMENTS.
3. ALL APPLIANCES ARE TO BE INSTALLED TO THE MANUFACTURER'S SPECIFICATIONS.
4. ALL SEEN ENDS AND SIDES TO MATCH THE FINISHED OF THE DOORS.
5. ALL INTERNAL CARCASSES ARE TO BE WHITE UNLESS OTHERWISE SPECIFIED.
6. DOOR FURNITURE REFER TO DRAWINGS.
7. CABINET MAKER TO CHECK ALL DIMENSIONS ON SITE PRIOR TO COMMENCEMENT OF ANY WORKS
8. ALL DRAWINGS ARE COPYRIGHT TO CAPSTONE STUDIO.

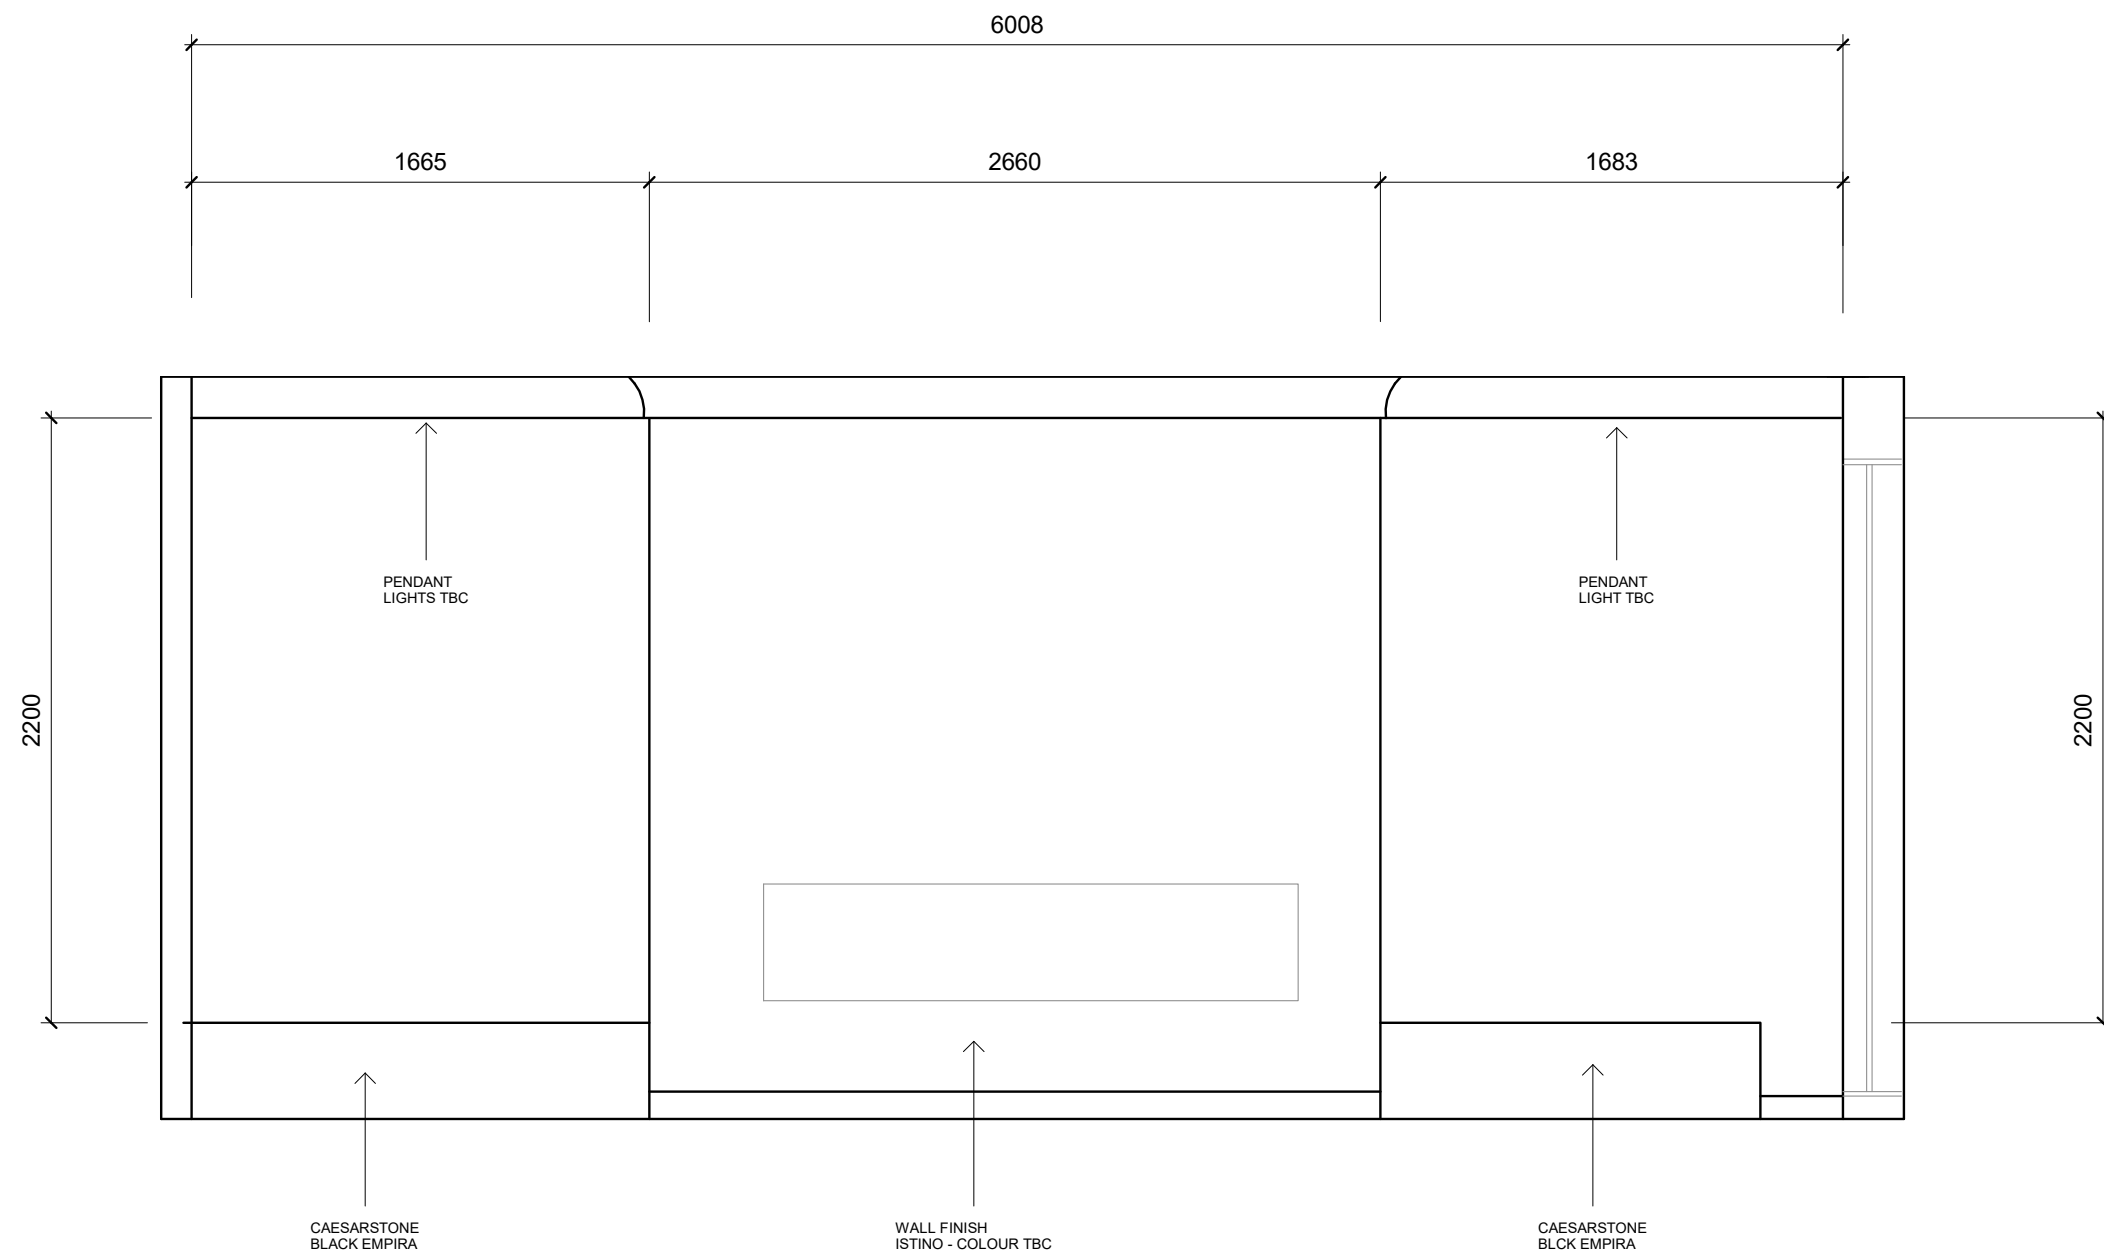

FIREPLACE_TV WALL ELEVATION



JCD Studio
 MELBOURNE
 Mobile: 0432 812 004
 Email: jannine@capstonestudio.com.au
 Web: capstonestudio.com.au

PROJECT:

INOKA & DUMI MEDAGODA
 38 SOLID DR
 PAKENHAM

SCALE: @ A3 1:25

DRAWING:


DATE: 14/3/2022

DRAWING NO: A109

DRAWING VERSION: 1

NOTES:

1. THESE DRAWINGS HAVE BEEN DEVELOPED FOR DESIGN PURPOSES AND SHOULD BE USED AS A GUIDE ONLY. THE BUILDING CONTRACTOR WILL BE RESPONSIBLE TO VERIFY ALL DIMENSIONS ON SITE PRIOR TO COMMENCING ANY BUILDING WORKS.
2. DRAWINGS TO BE READ IN CONJUNCTION WITH ALL OTHER DOCUMENTS.
3. ALL APPLIANCES ARE TO BE INSTALLED TO THE MANUFACTURER'S SPECIFICATIONS.
4. ALL SEEN ENDS AND SIDES TO MATCH THE FINISHED OF THE DOORS.
5. ALL INTERNAL CARCASSES ARE TO BE WHITE UNLESS OTHERWISE SPECIFIED.
6. DOOR FURNITURE REFER TO DRAWINGS.
7. CABINET MAKER TO CHECK ALL DIMENSIONS ON SITE PRIOR TO COMMENCEMENT OF ANY WORKS
8. ALL DRAWINGS ARE COPYRIGHT TO CAPSTONE STUDIO.

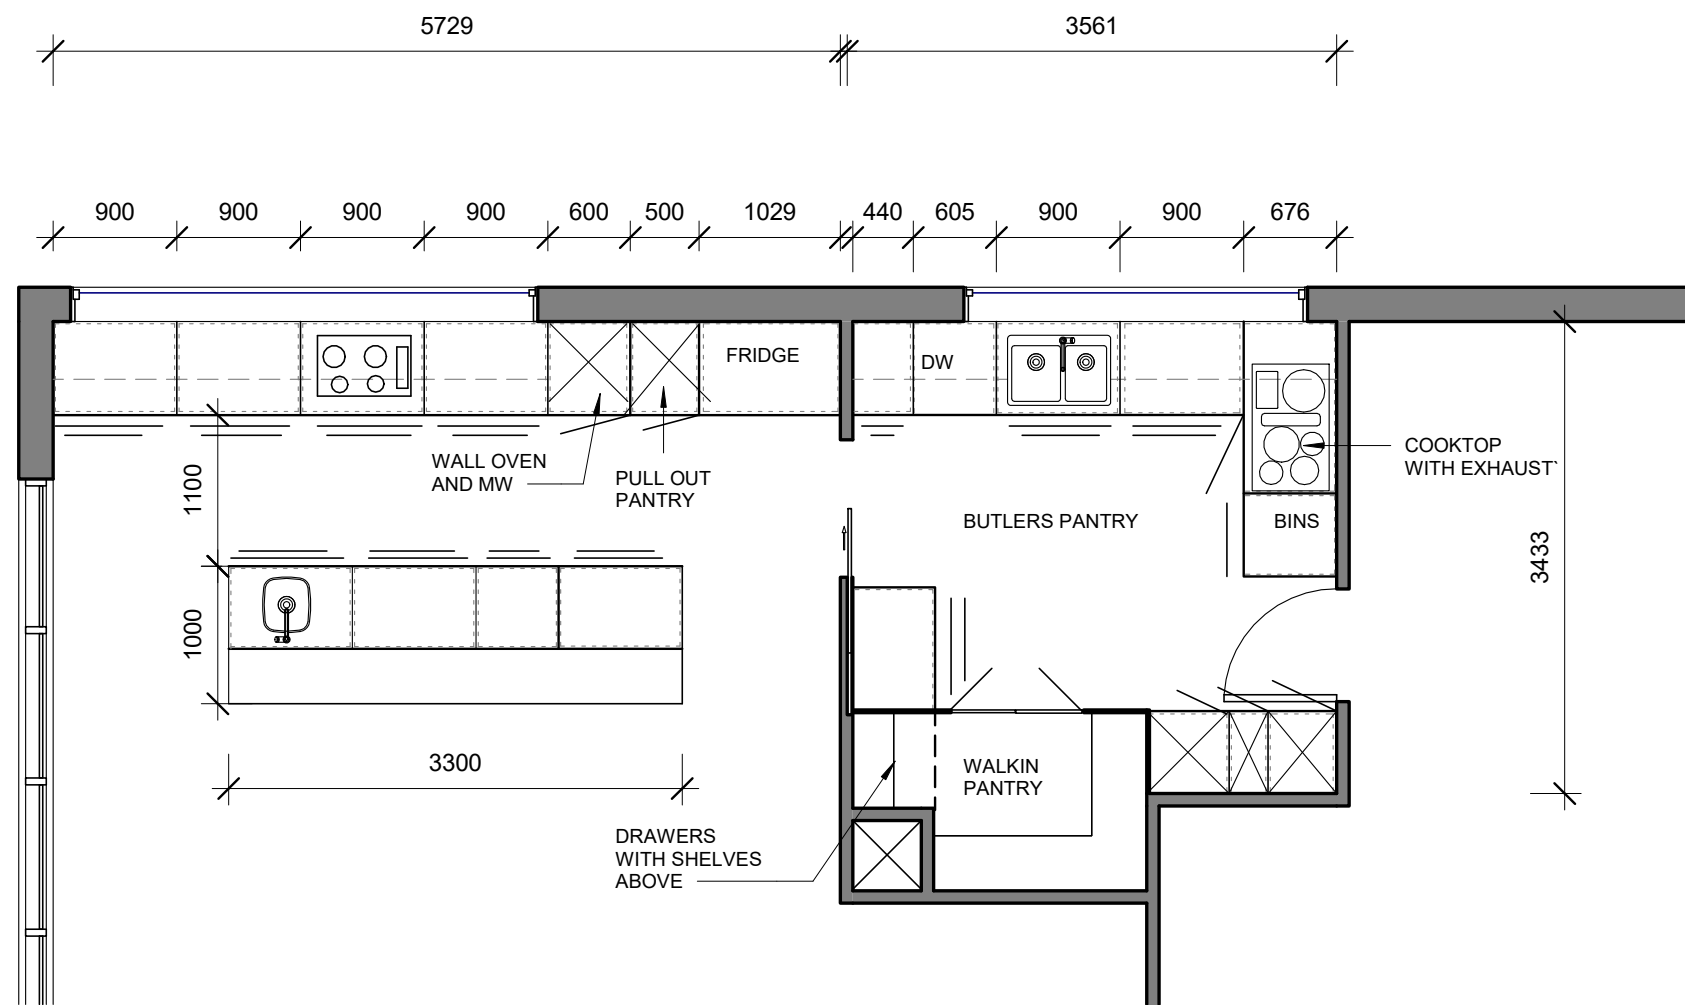

1 Ground Floor
1 : 50




Owner
INOKA & DUMI MEDAGODA

Project Name
KITCHEN & BUTLERS PANTRY

KITCHEN_BUTLERS PANTRY

Project number	
Date	6th December 2020
Drawn by	JPC
Checked by	Scale

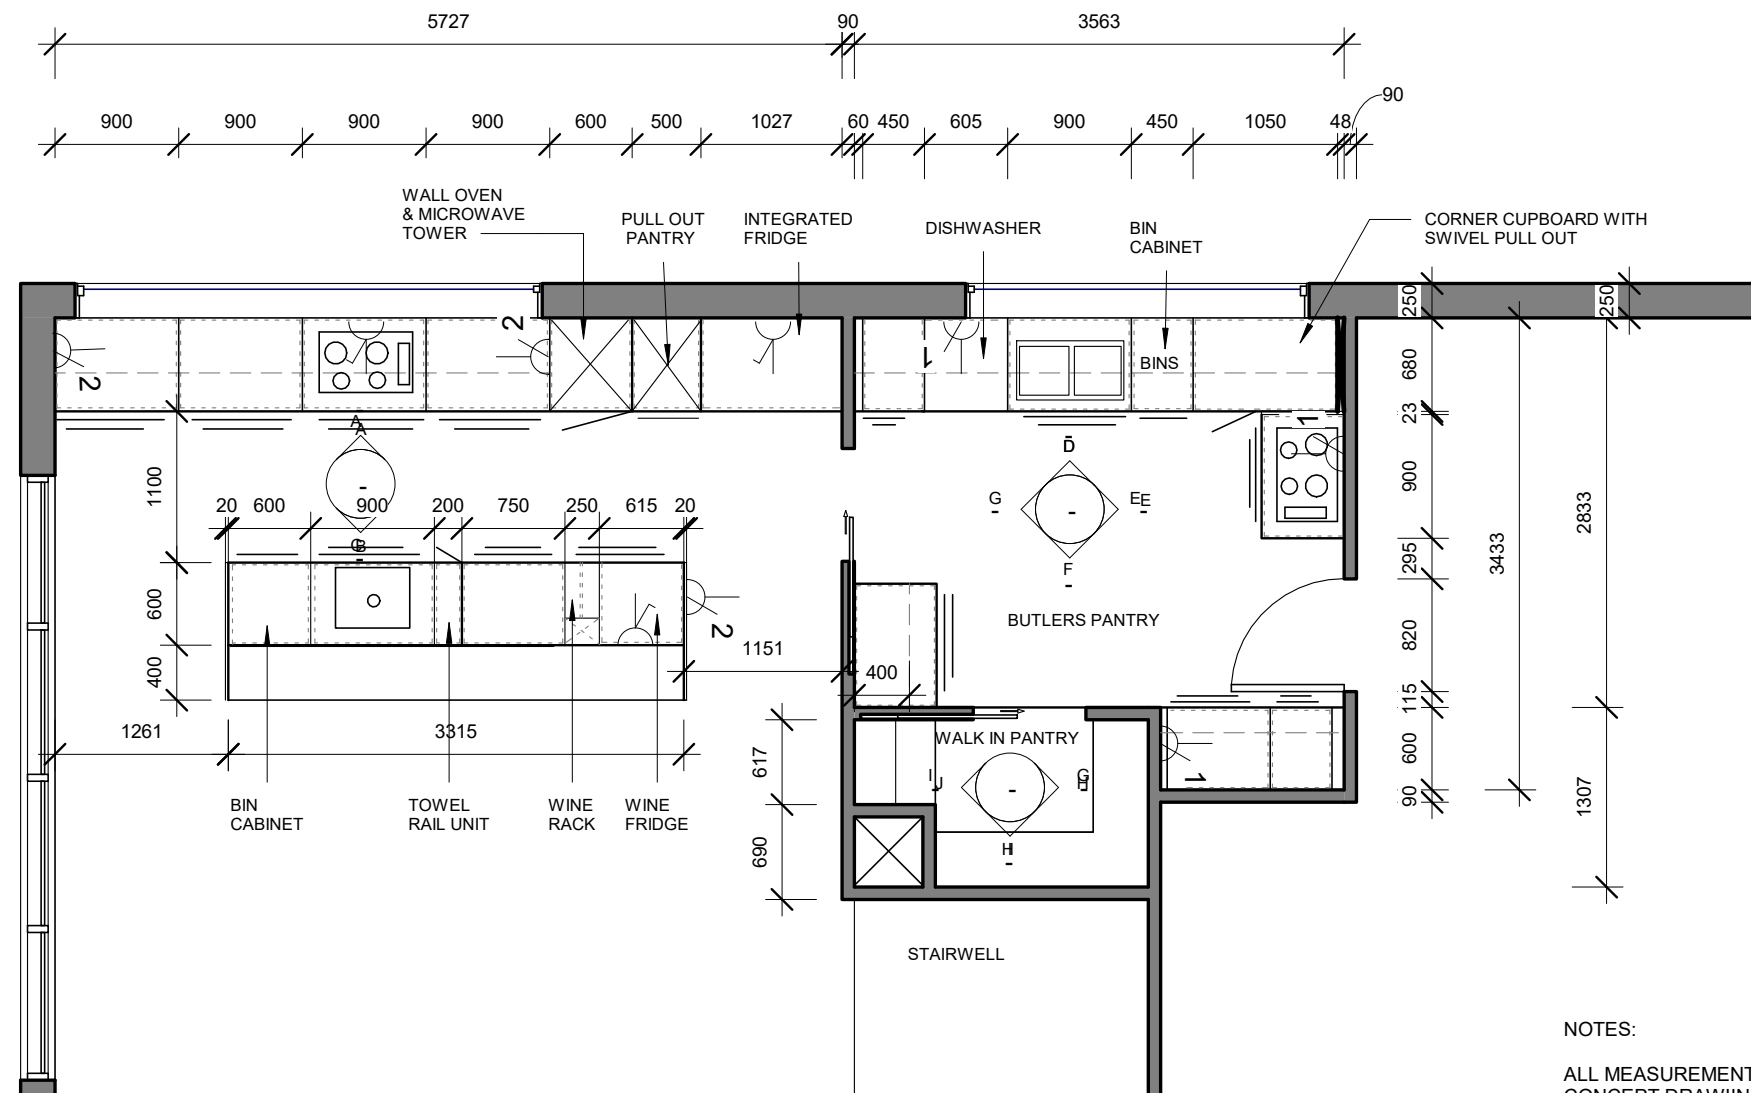

KITCHEN & BUTLERS PANTRY FLOOR PLAN

NOTES:

- ALL MEASUREMENTS TO BE CHECKED BY JOINER./ BUILDER CONCEPT DRAWING
- APPLIANCES TO BE CONFIRMED
- APPLIANCE DIMENSIONS TO BE CONFIRMED AND INSTALLED AS PER MANUFACTURES DIRECTIONS.
- SPLASH BACK MATERIAL TO BE CONFIRMED
- FLOOR TILES FOR BUTLERS PANTRY TO BE CONFIRMED
- DO NOT SCALE DRAWINGS



Client Name


INOKA & DUMI MEDAGODA

Project Name


KITCHEN & BUTLERS PANTRY
38 SOLID DRIVE PAKENHAM

KITCHEN_BUTLERS PANTRY

Project number	
Date	17th August 2021
Drawn by	JPC
Checked by	Scale 1:50 @A3

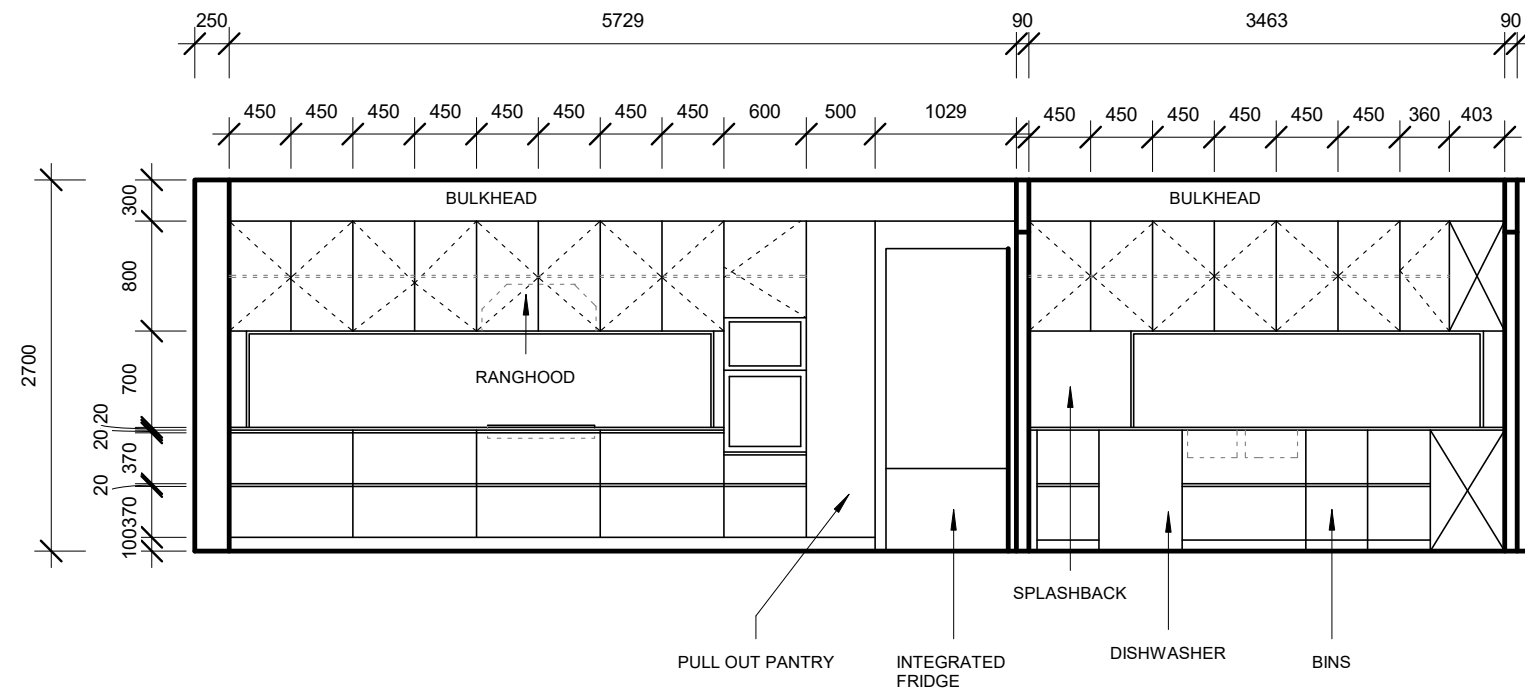


KITCHEN ELEVATION A

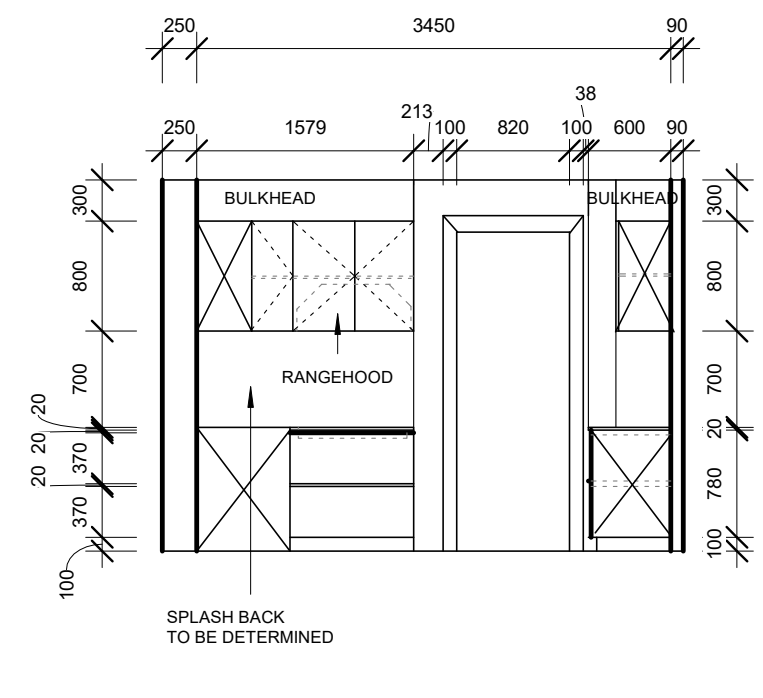


BUTLERS PANTRY ELEVATION D

BUTLERS PANTRY ELEVATION E

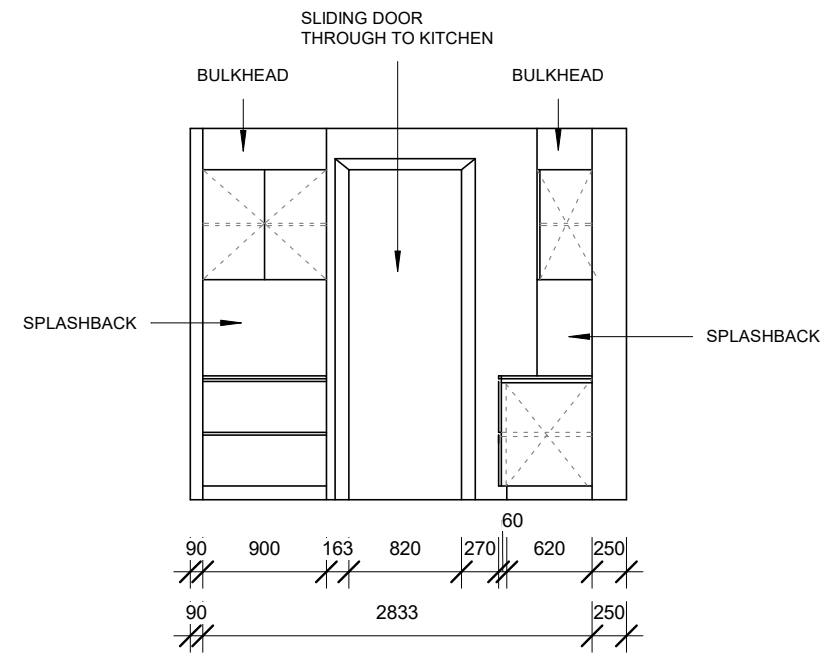


BUTLERS PANTRY ELEVATION G

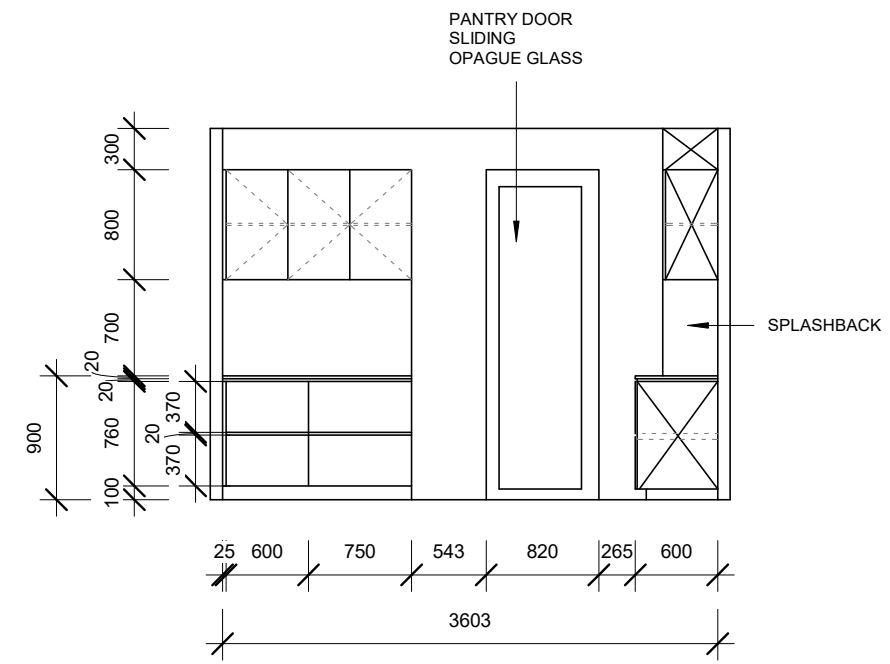

BUTLERS PANTRY ELEVATION F

- NOTES:
- ALL MEASUREMENTS TO BE CHECKED BY JOINER./ BUILDER CONCEPT DRAWING
 - APPLIANCES TO BE CONFIRMED
 - APPLIANCE DIMENSIONS TO BE CONFIRMED AND INSTALLED AS PER MANUFACTURES DIRECTIONS.
 - SPLASH BACK MATERIAL TO BE CONFIRMED
 - FLOOR TILES FOR BUTLERS PANTRY TO BE CONFIRMED
 - ELECTRICAL OUTLETS ON FLOOR PLAN
 - SCHEDULE FOR CABINERY INTERIOR DETAIL TO BE COMPLETED
 - DO NOT SCALE DRAWINGS

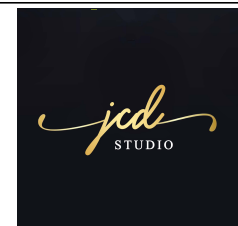

Client Name
INOKA & DUMI MEDAGODA

Project Name
KITCHEN & BUTLERS PANTRY
38 SOLID DRIVE PAKENHAM

ELEVATIONS_1

Project number	
Date	17th August 2021
Drawn by	JPC
Checked by	Scale 1:50 @A3

