

**EXTERNAL FINISHES LEGEND**

- AL1 ALUMINIUM WINDOW FRAMING
- DP1 DOWNPIPES AND RAINWATER HEADS
- FE1 TIMBER PICKET FENCE, PAINTED WHITE
- FE2 VERTICAL TIMBER PALING FENCE, PAINTED BLACK
- GD1 GARAGE ROLLER DOOR, COLOUR TO MATCH COTTAGE GREEN OR SIMILAR
- GL1 MATCH COTTAGE GREEN OR SIMILAR CLEAR GLAZING
- GL2 GLAZED POOL BALUSTRADE METAL CLADDING, TO MATCH COTTAGE GREEN OR SIMILAR
- MT11 VENTILATION GRILLE, POWDER COATED TO MATCH COTTAGE GREEN OR SIMILAR
- MT12 CORRUGATED GALVANISED ROOF
- R1 METAL SCREEN, POWDER COATED
- R2 VARIOUS COLOURS - DULUX DURALLOY SUPREMAST OR SIMILAR
- TF1 TIMBER WINDOW FRAMING, PAINTED OFF WHITE
- TD1 TIMBER DECKING, BLACKBUTT OR SIMILAR
- TL11 STONE TILE, CHARCOAL GREY
- WBE WEATHER BOARD EXISTING, OFF WHITE
- WBN WEATHER BOARD NEW, TO MATCH EXISTING
- WT1 COMPRESSED FIBRE CEMENT SHEET CLADDING, MUTED COLOUR, REBATE JOINTS

**CONTRACT DOCUMENTATION**

- Project: PICKLES ST SOUTH MELBOURNE
- Site: [ ]
- Drawn: SB
- Project No: 498
- Date: 11.12.2018
- Revision: B
- Scale: 1:50 @ A1 / 1:100 @ A3
- Contract Documentation 100% SB AW
- Contract Documentation 65% SB AW
- Contract Documentation 30% NB AW


**GROUND FLOOR PLAN**

Check all dimensions and the condition prior to commencement of any work, the purchase or ordering of any materials, fitting, plant, services or equipment and the preparation of shop drawings and/or the construction of any temporary works. Figures of dimensions with any discrepancies shall immediately be referred to the architect for clarification.


All drawings may not be reproduced or distributed without prior permission from the architect.

**WINDUST**  
 ARCHITECTS & INTERIORS  
 228 Bank Street  
 South Melbourne  
 Victoria 3205  
 Phone: 03 9593 8376  
 Email: info@windust.com.au  
 W: www.windust.com.au

ABN 52 152 916 222

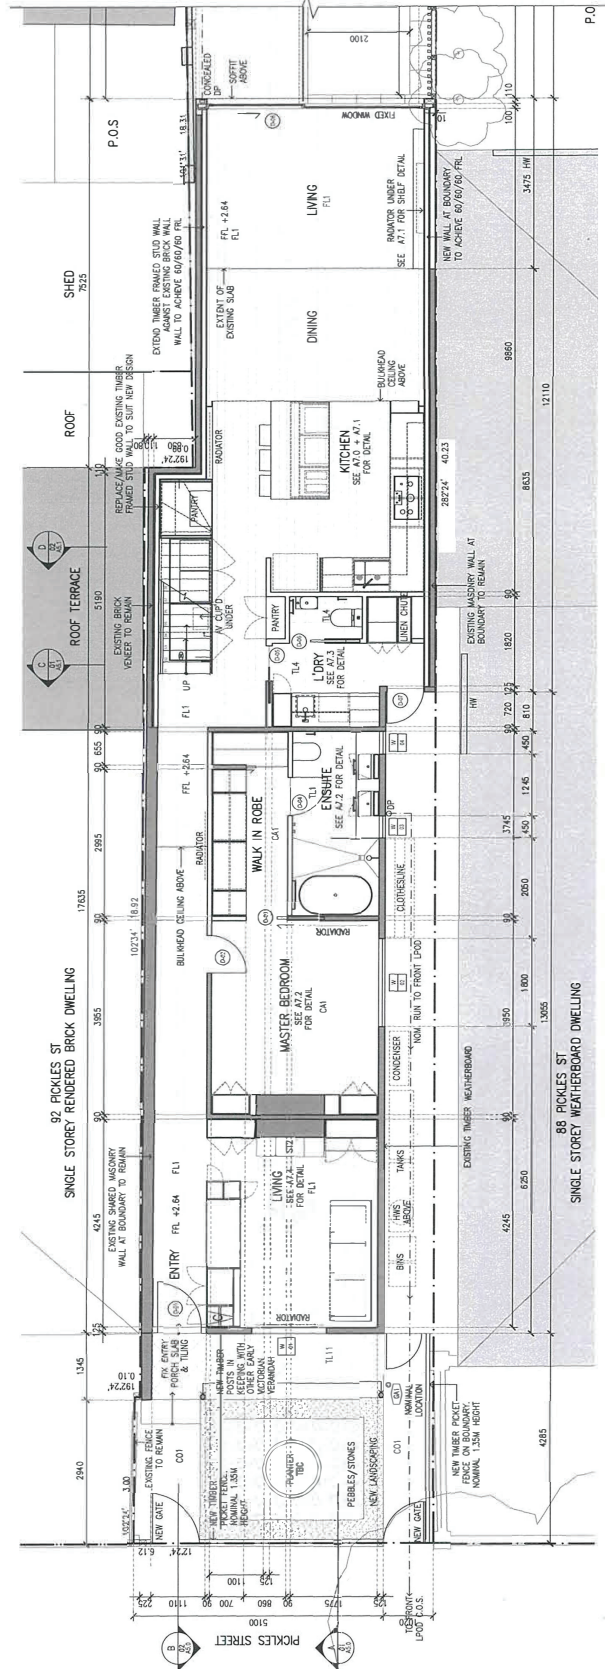

01 GROUND FLOOR PLAN 1:50 PROPOSED

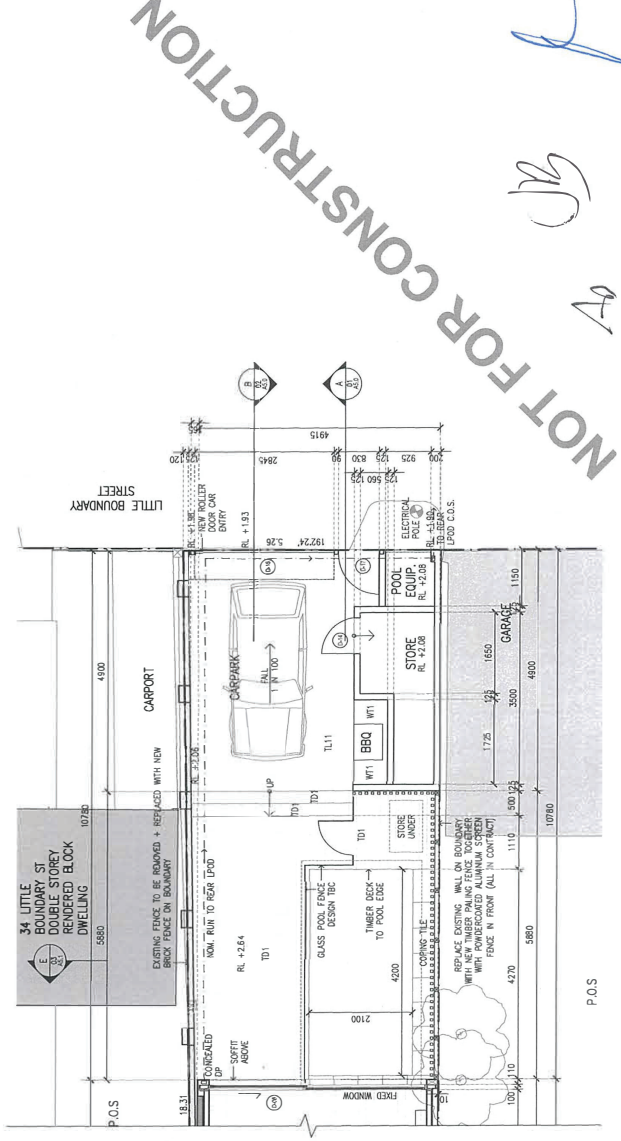

02 GROUND FLOOR PLAN 1:50 PROPOSED

NOT FOR CONSTRUCTION

Handwritten initials and signatures: JB, AS, and a blue ink signature.

