



Marlene Hudson Design
Rotorua

mobile 027 525 4677
marlene@marlenehudsondesign.co.nz
www.marlenehudsondesign.co.nz

All plans, drawings, specifications and content of this design are protected by copyright.

Use of plans and drawings is prohibited unless purchased and paid for in full.

When you buy plans, you are buying a license to use the plans. Copyright is not assigned to the purchaser.


The plans may not be re-sold, given or distributed in any way without the copyright holders written permission.

Site measurements should be done before work commences to verify plan dimensions. Variations should be discussed with designer

ISSUE
Created: September 25, 2019
Modified: September 30, 2019

PROJECT
Kitchen renovation

SCALE
1-20 @ A3

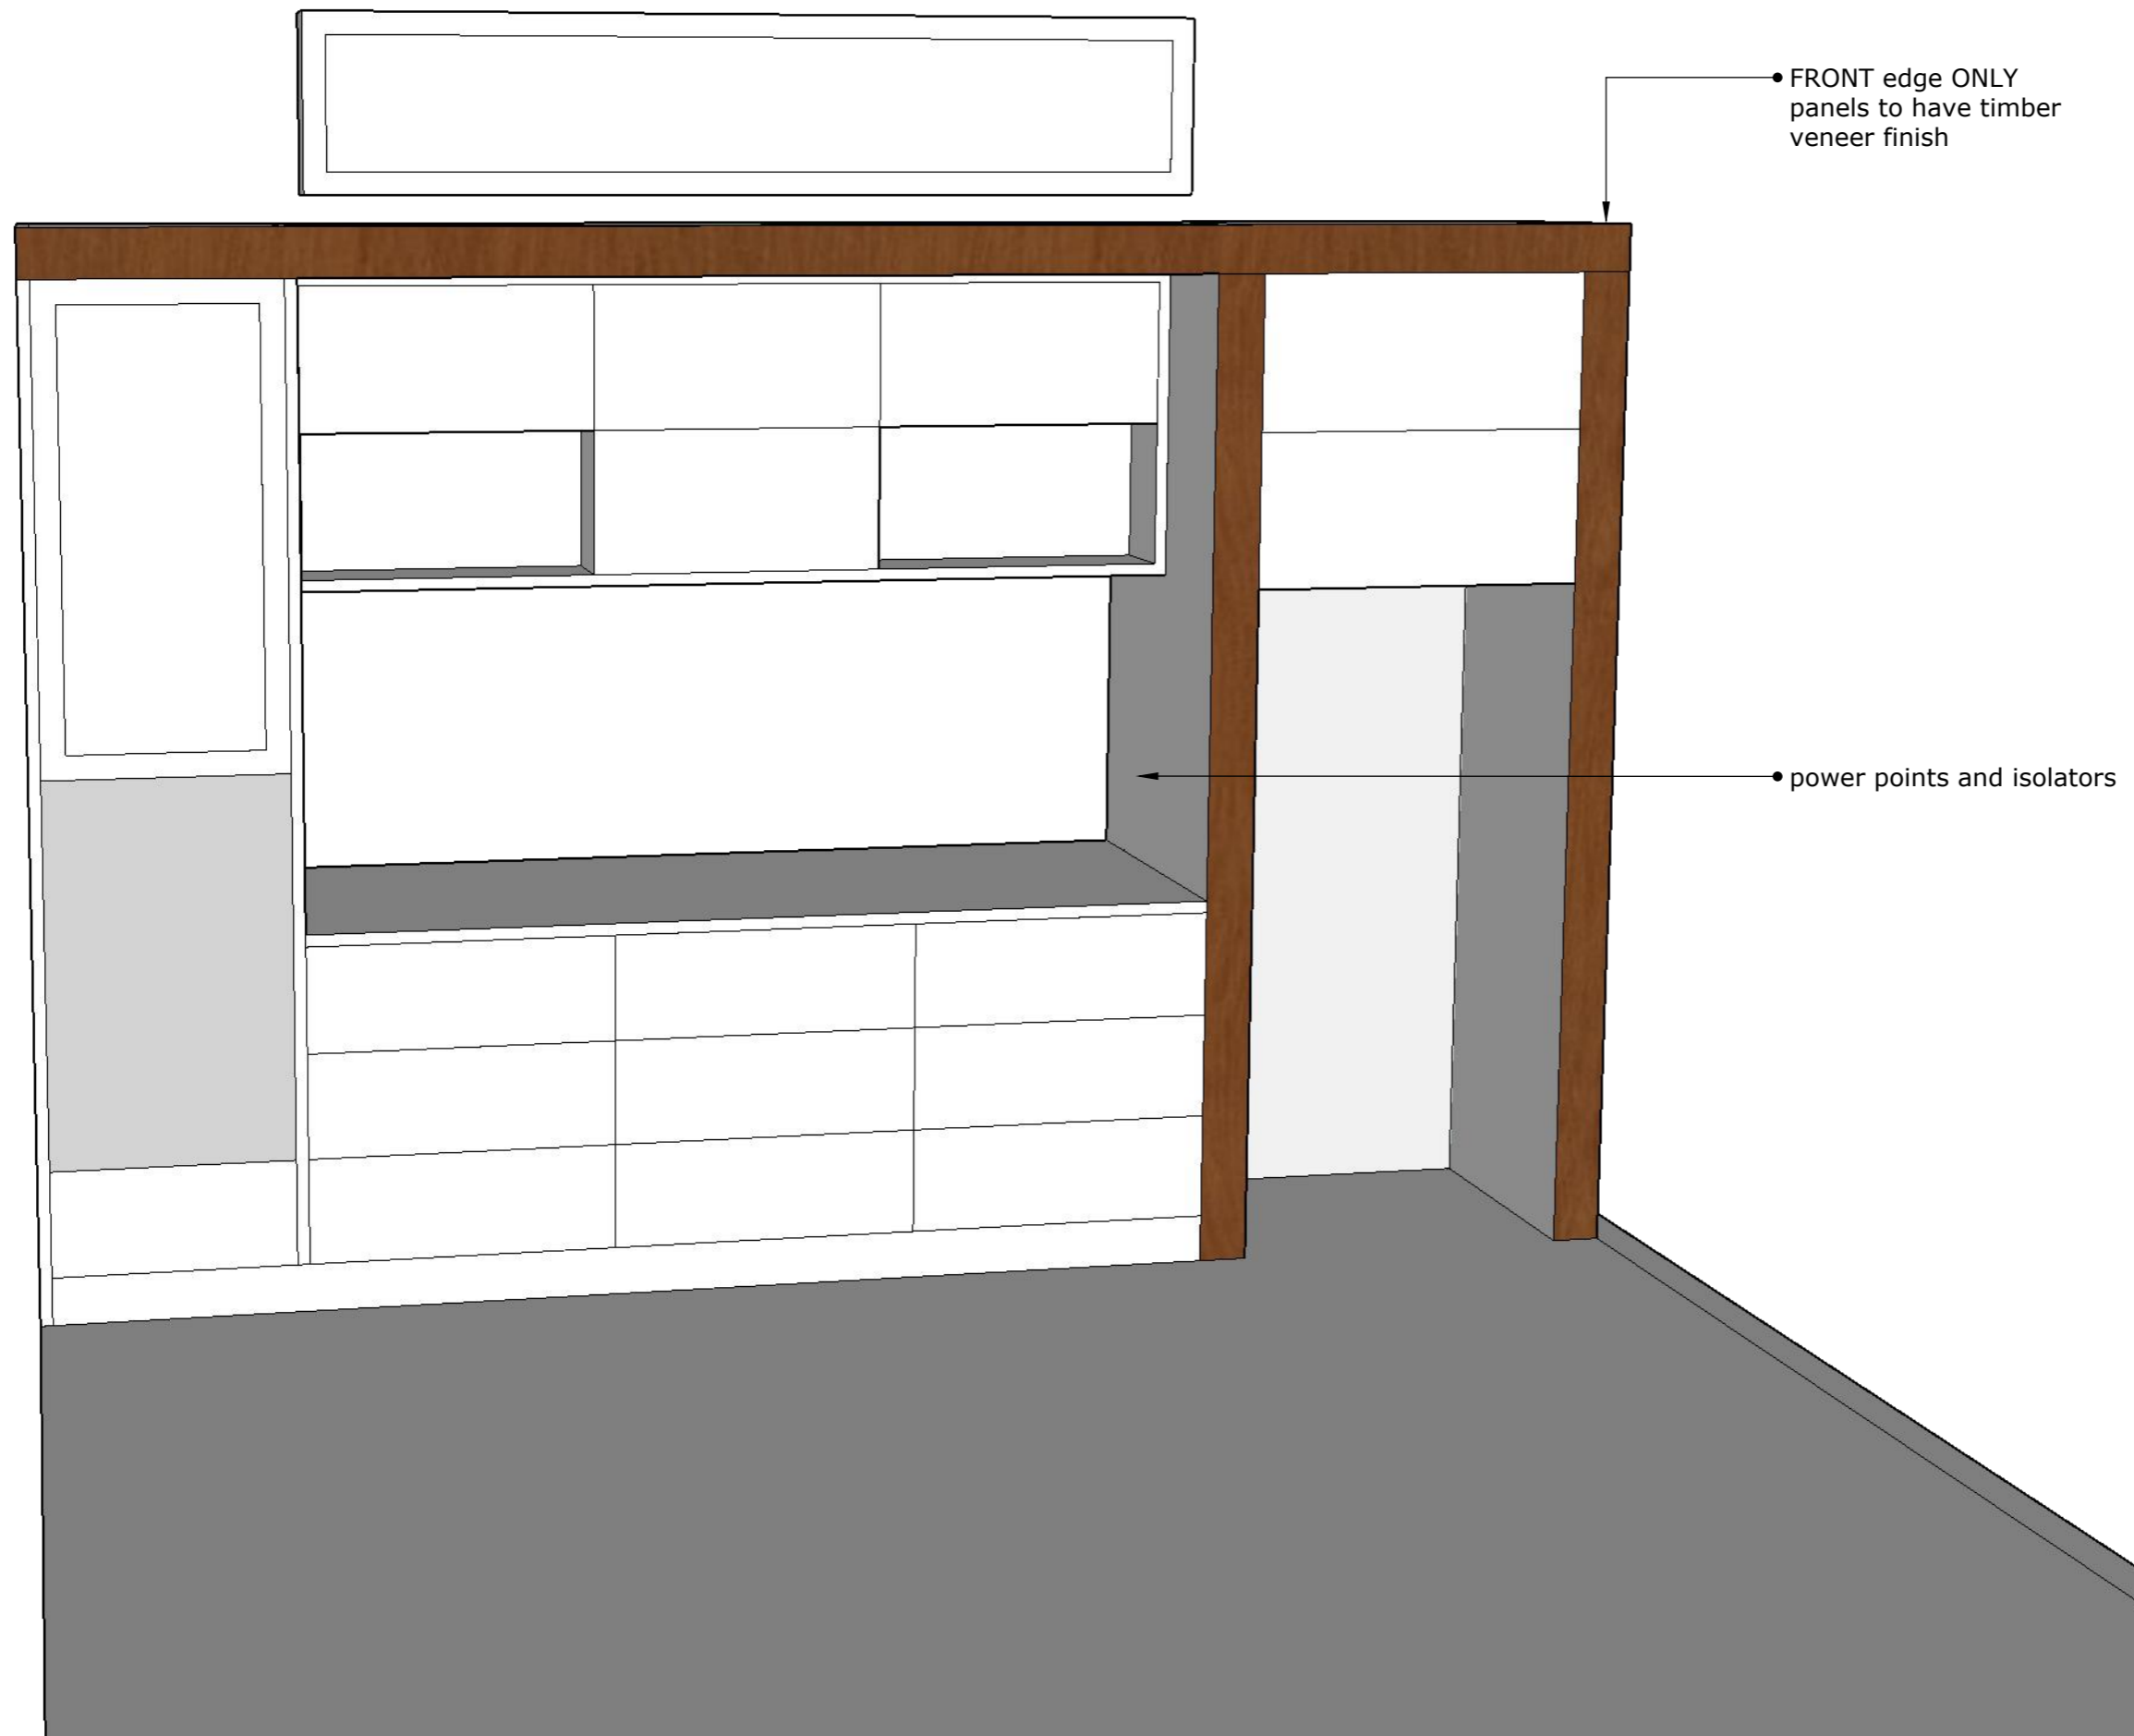

**REVISED
TO SUIT
WINDOW**

Marlene Hudson Design
Rotorua

mobile 027 525 4677
marlene@marlenehudsonsdesign.co.nz
www.marlenehudsonsdesign.co.nz

All plans, drawings, specifications and content of this design are protected by copyright.

Use of plans and drawings is prohibited unless purchased and paid for in full.

When you buy plans, you are buying a license to use the plans. Copyright is not assigned to the purchaser.

The plans may not be re-sold, given or distributed in any way without the copyright holders written permission.

Site measurements should be done before work commences to verify plan dimensions. Variations should be discussed with designer

ISSUE
Created: September 25, 2019
Modified: September 30, 2019

PROJECT
Kitchen renovation

SCALE
1-20 @ A3

**REVISED
TO SUIT
WINDOW**





Marlene Hudson Design
Rotorua

mobile 027 525 4677
marlene@marlenehudsondesign.co.nz
www.marlenehudsondesign.co.nz

All plans, drawings, specifications and content of this design are protected by copyright.

Use of plans and drawings is prohibited unless purchased and paid for in full.

When you buy plans, you are buying a license to use the plans. Copyright is not assigned to the purchaser.


The plans may not be re-sold, given or distributed in any way without the copyright holders written permission.

Site measurements should be done before work commences to verify plan dimensions. Variations should be discussed with designer

ISSUE
Created: September 25, 2019
Modified: September 30, 2019

PROJECT
Kitchen renovation

SCALE
1-20 @ A3

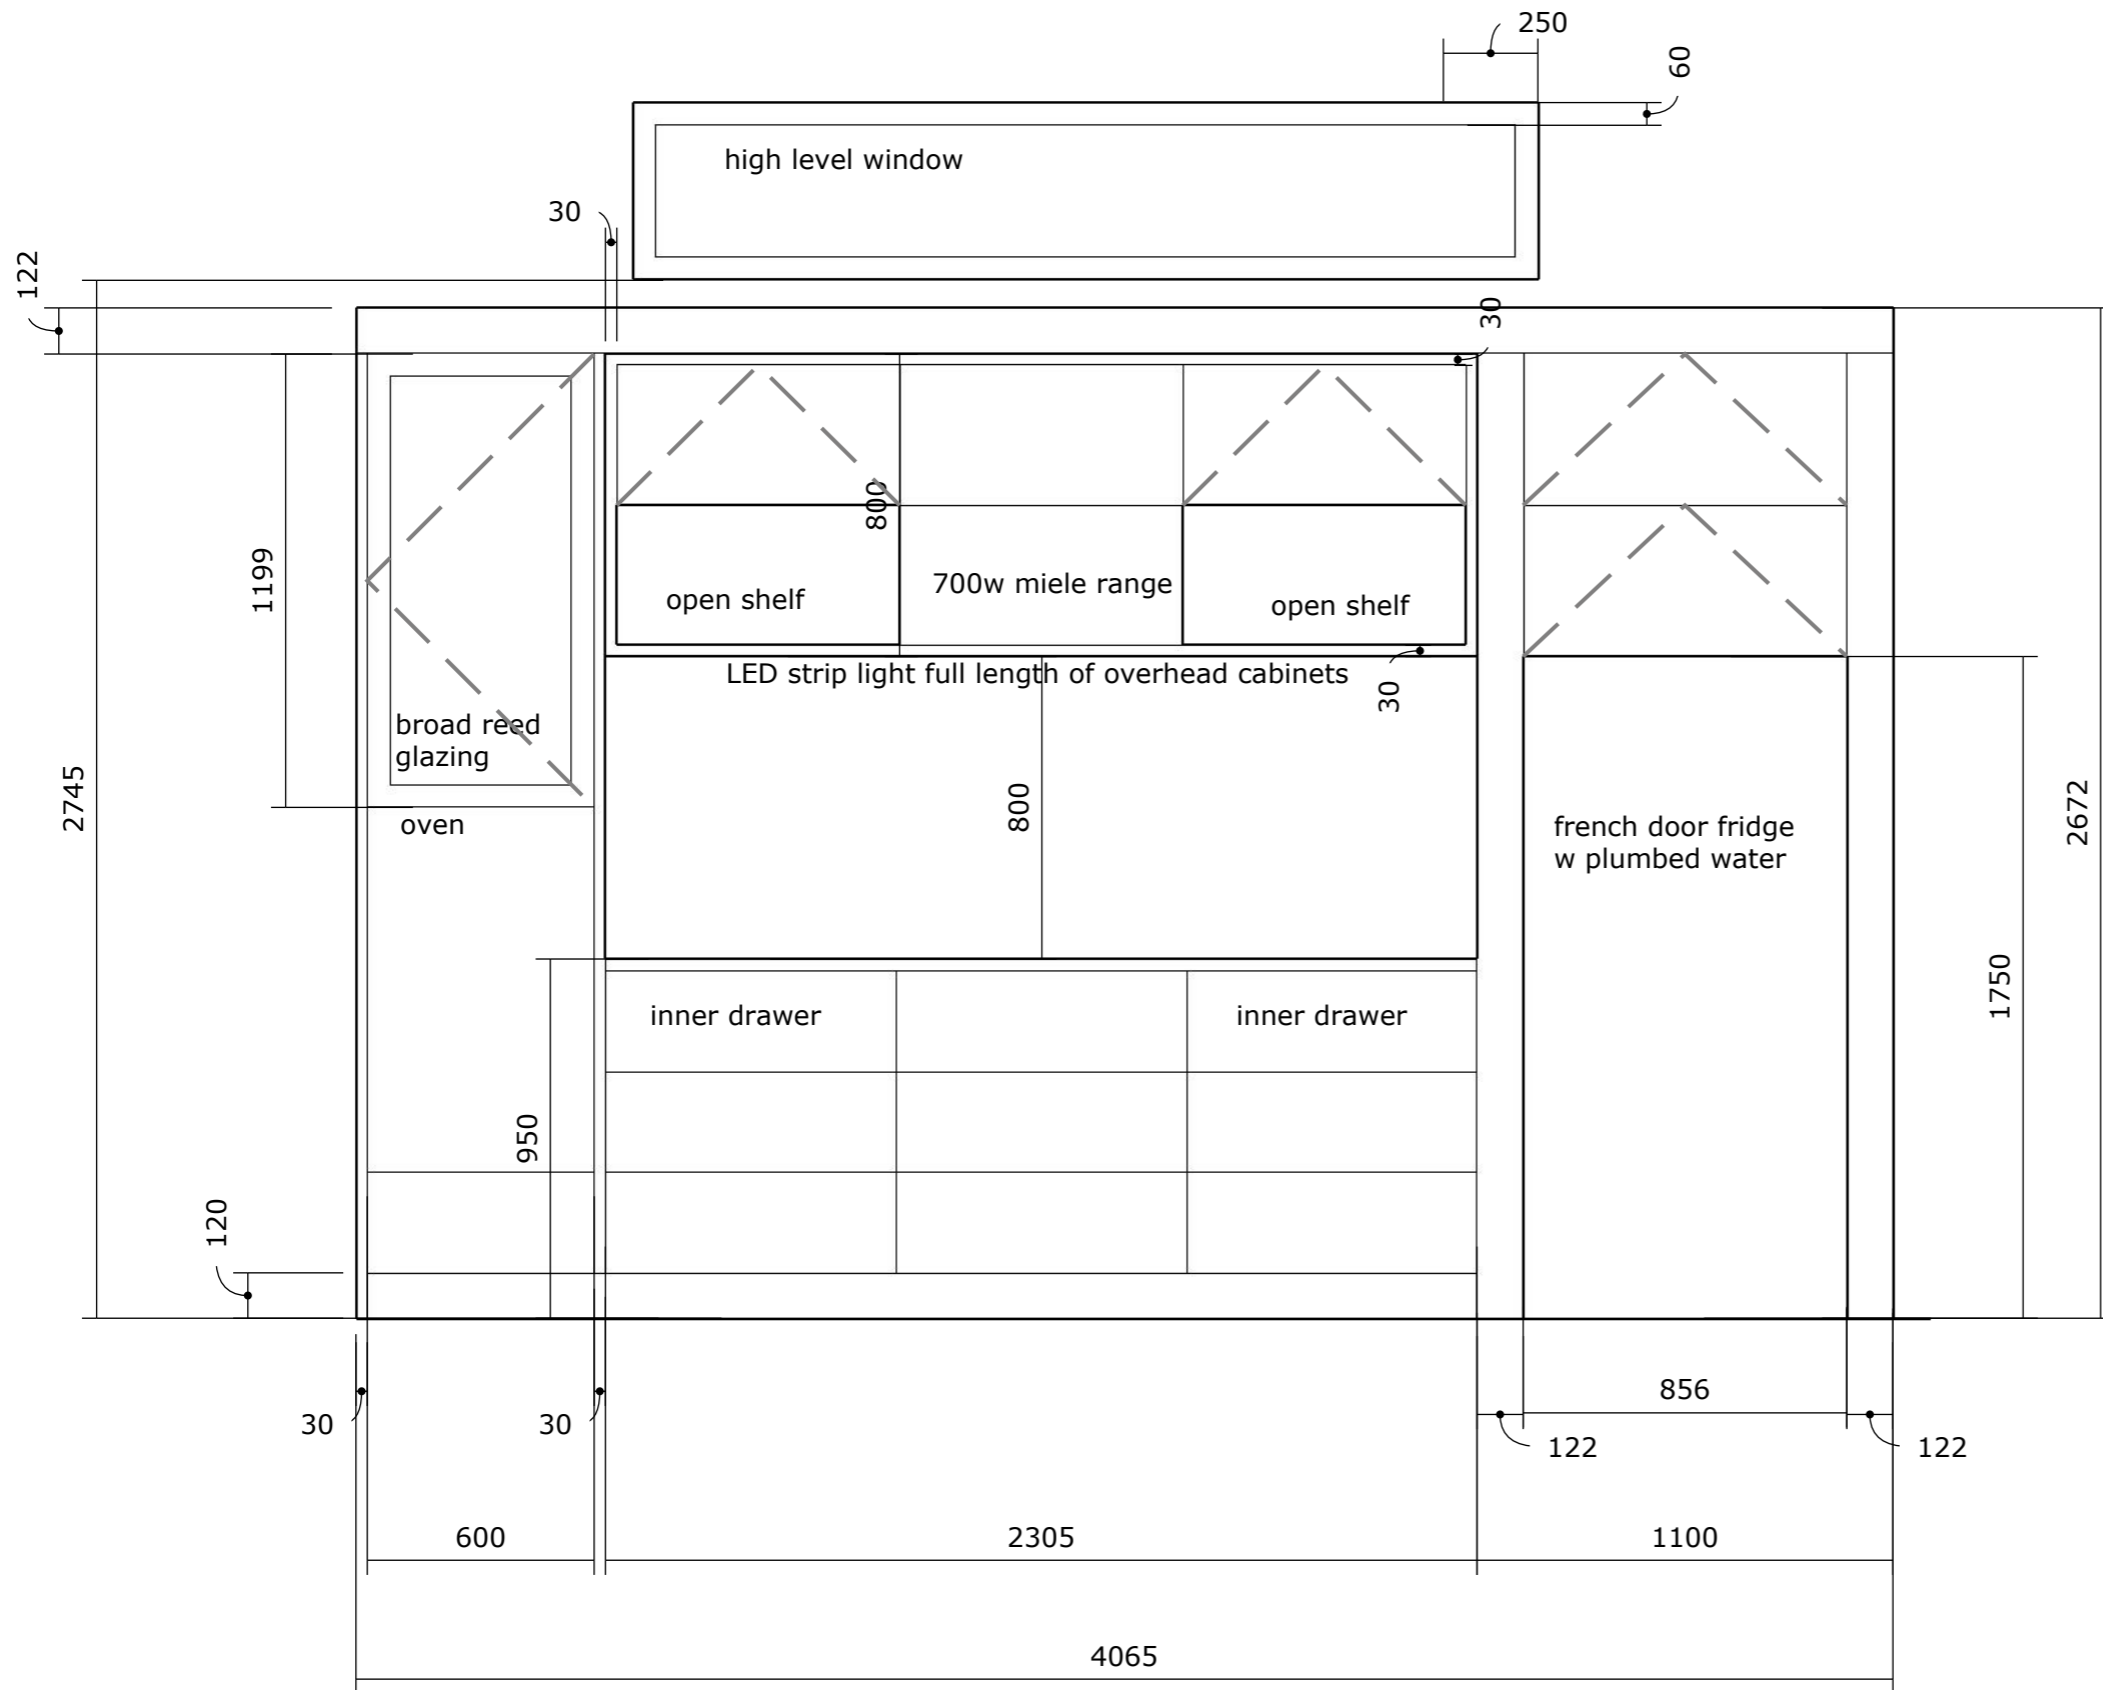

**REVISED
TO SUIT
WINDOW**