




- 1. ENTRY PORCH
- 2. ENTRY
- 3. LIVING
- 4. DINING
- 5. KITCHEN
- 6. BEDROOM
- 7. BATHROOM
- 8. GUEST HALLWAY
- 9. POWDER ROOM
- 10. LAUNDRY
- 11. STORAGE
- 12. GARAGE
- 13. TERRACE W/PERGOLA
- 14. DRIVE

GROUND FLOOR PLAN 1:50

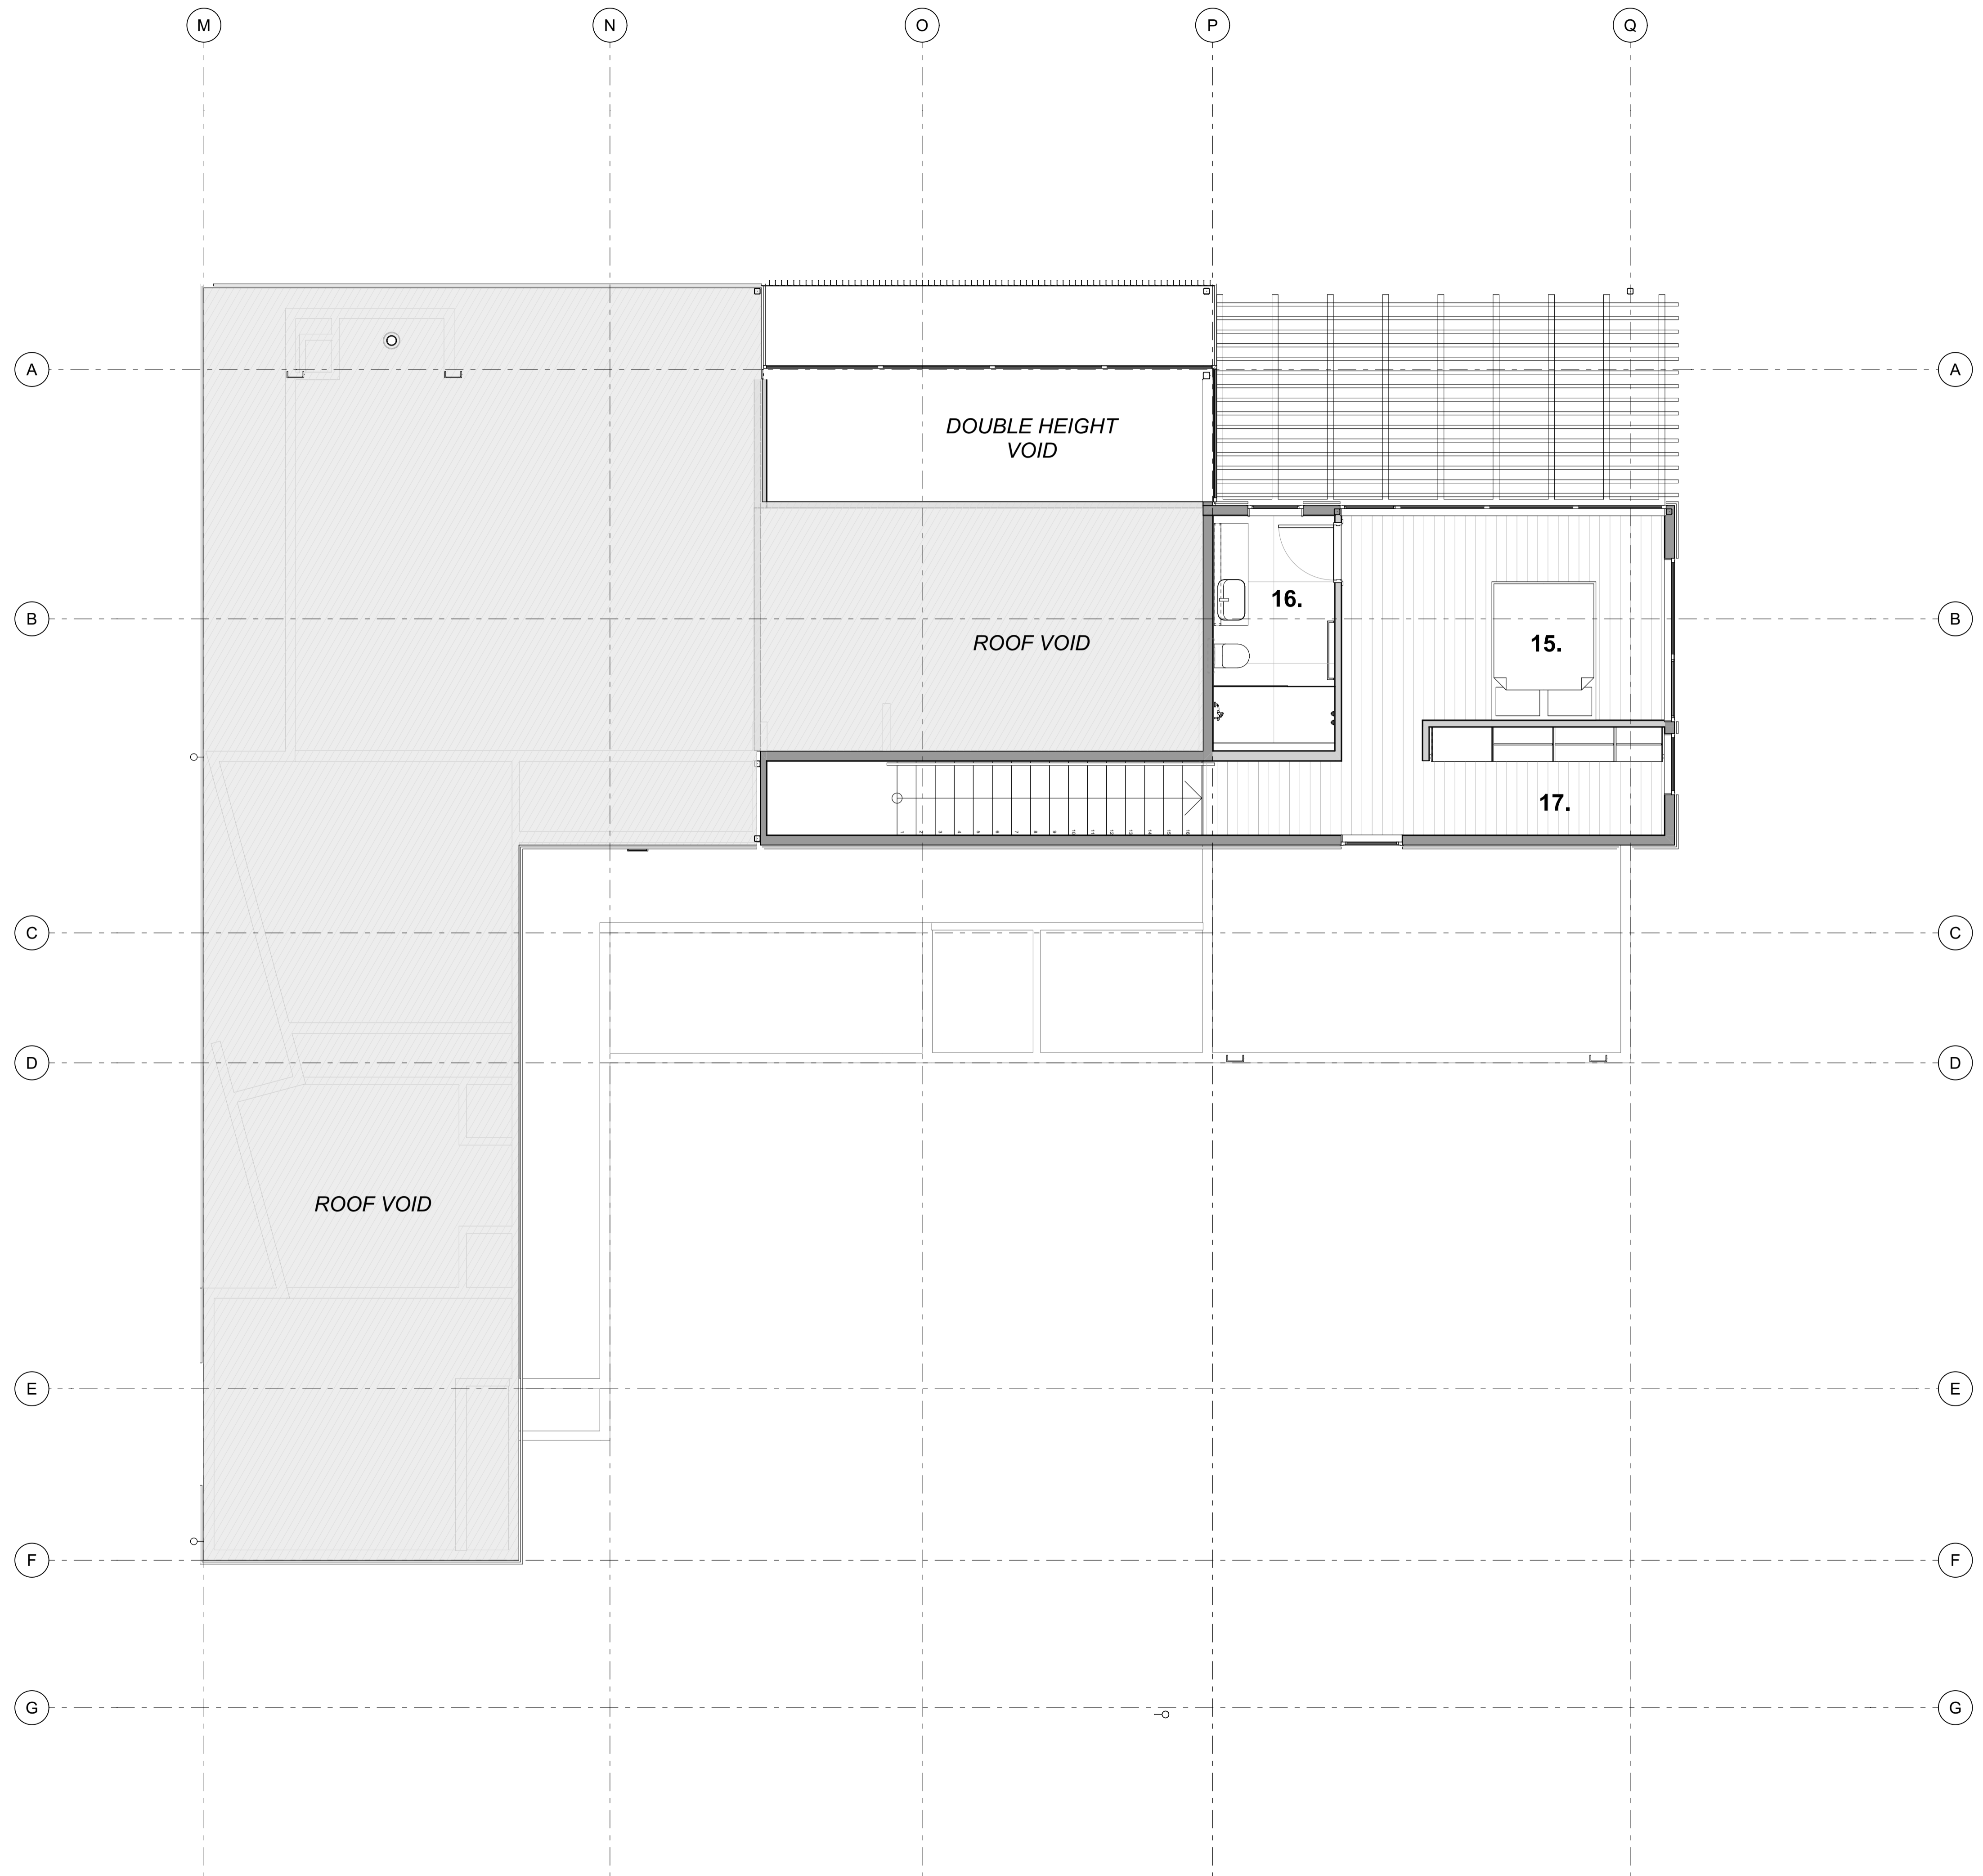


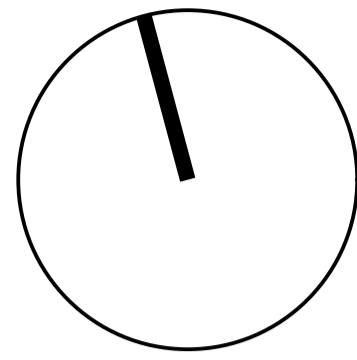


- 15. BEDROOM FIRST FLOOR
- 16. ENSUITE
- 17. WALK-IN ROBE

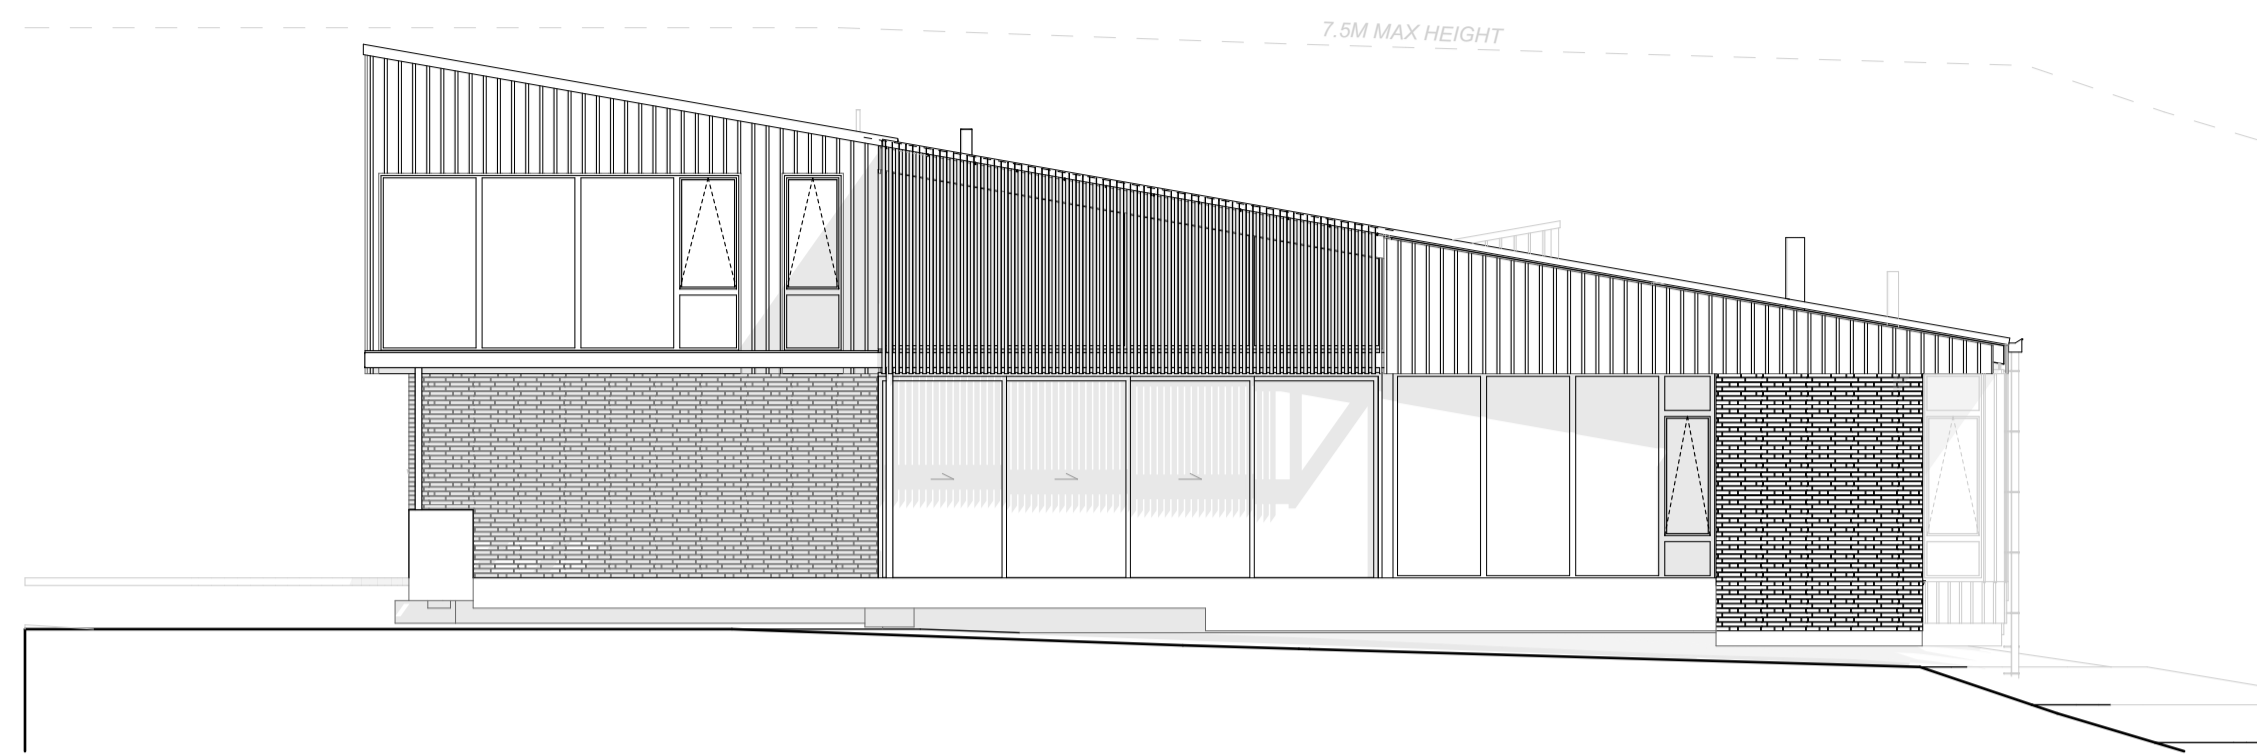


**NORTH ELEVATION 1:100**

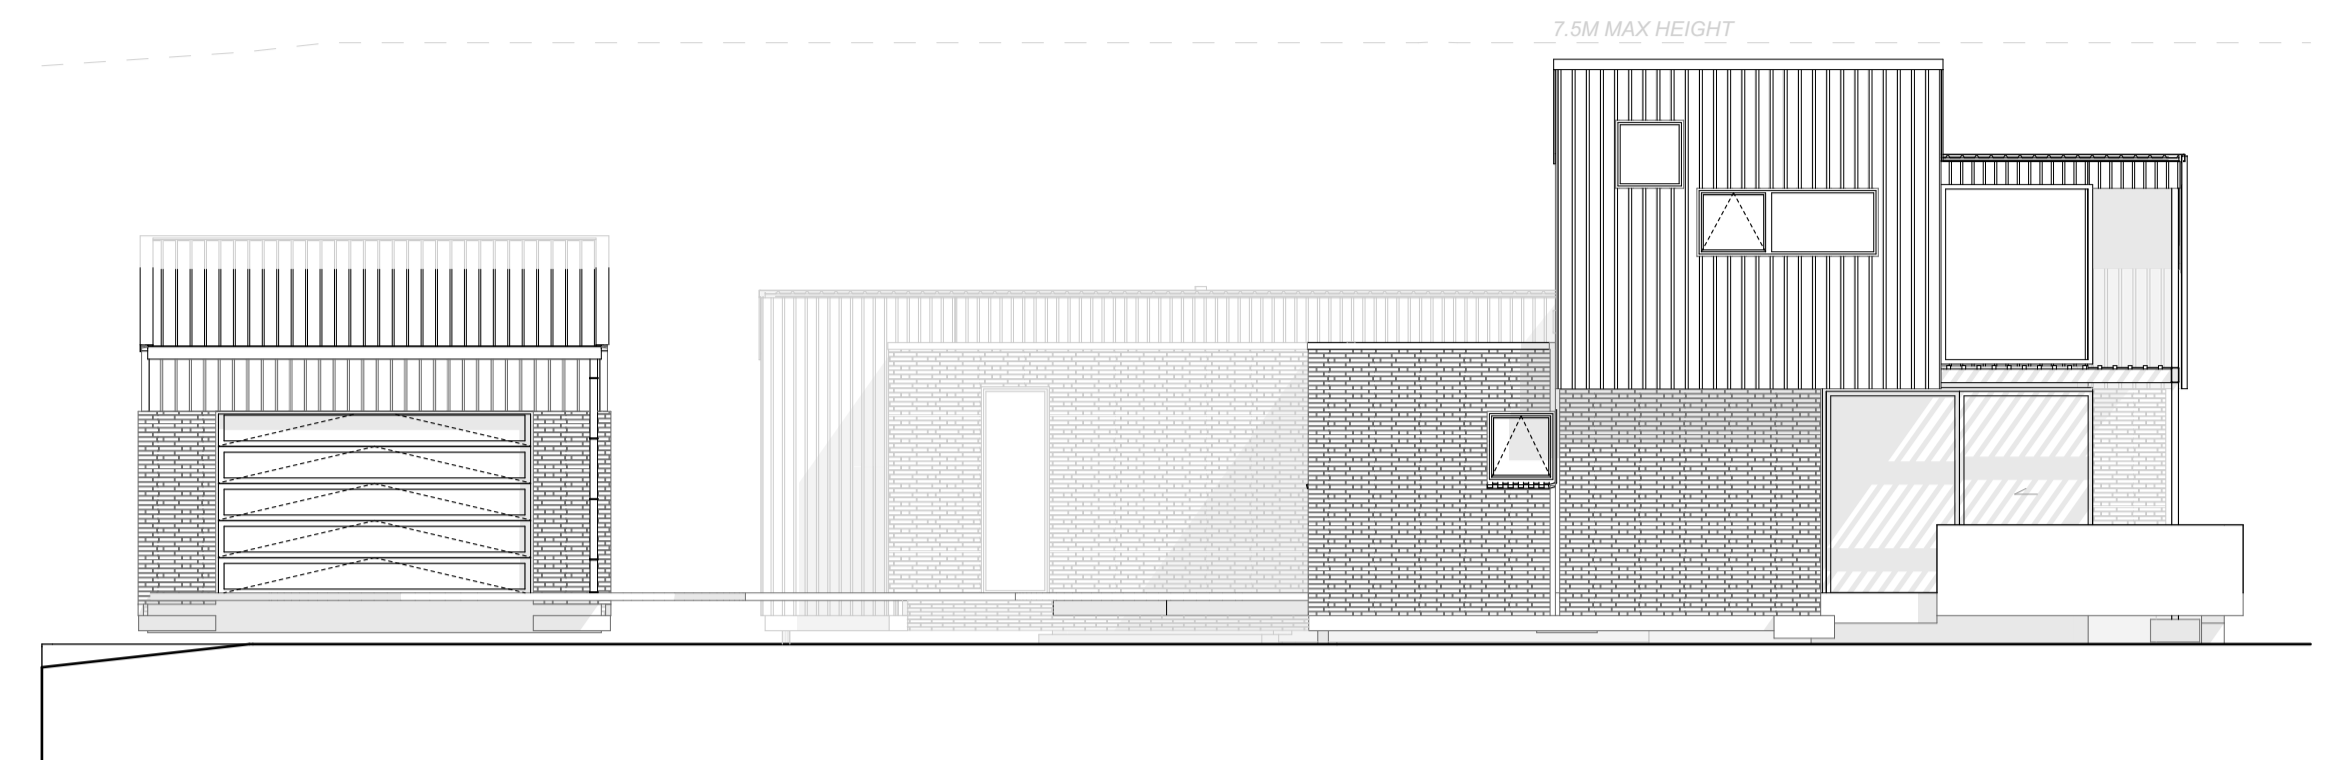


**EAST ELEVATION 1:100**

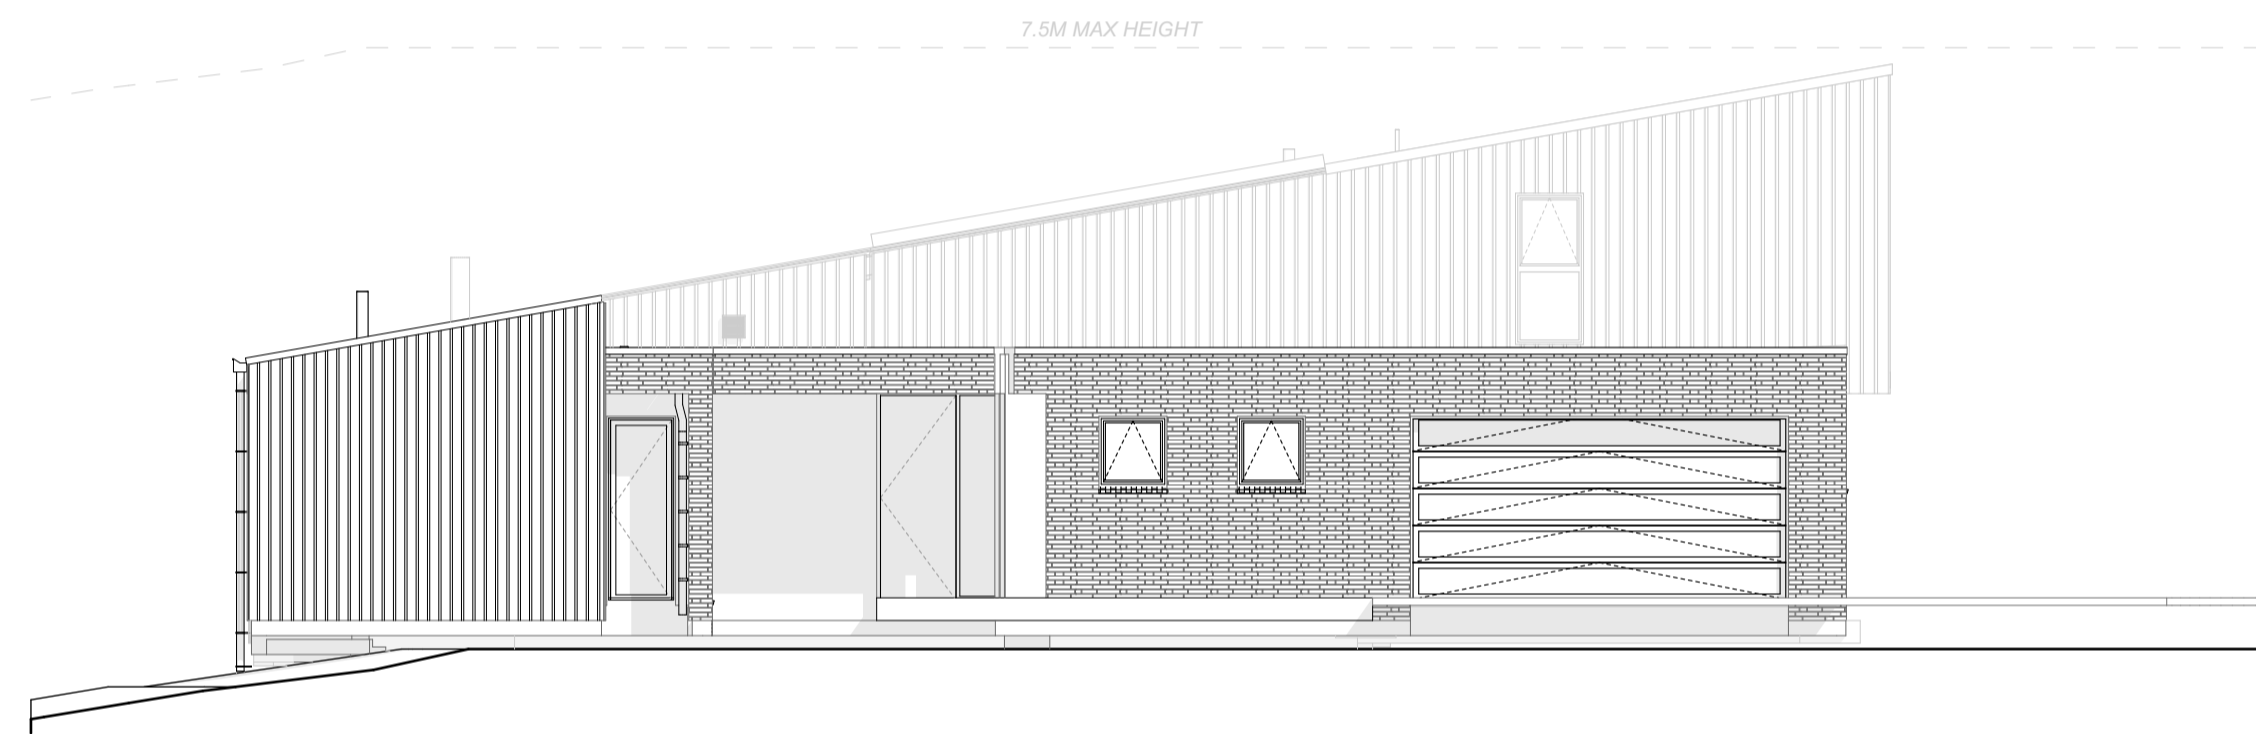


**SOUTH ELEVATION 1:100**

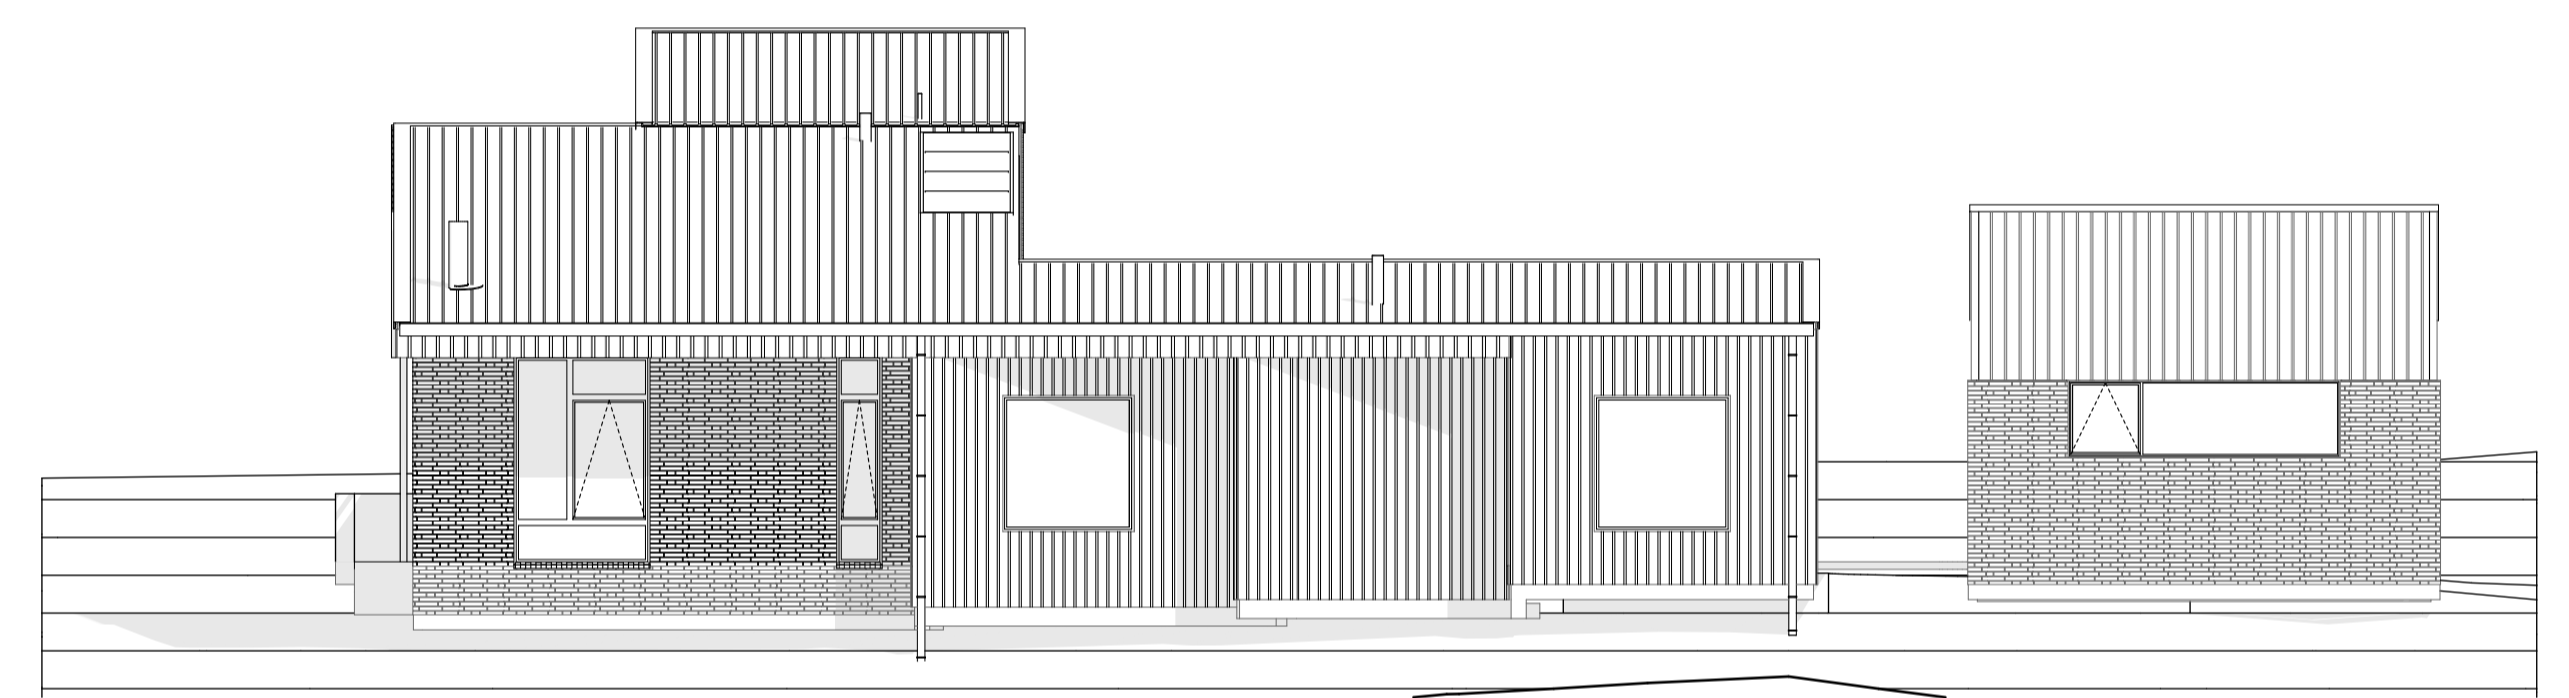

**WEST ELEVATION 1:100**

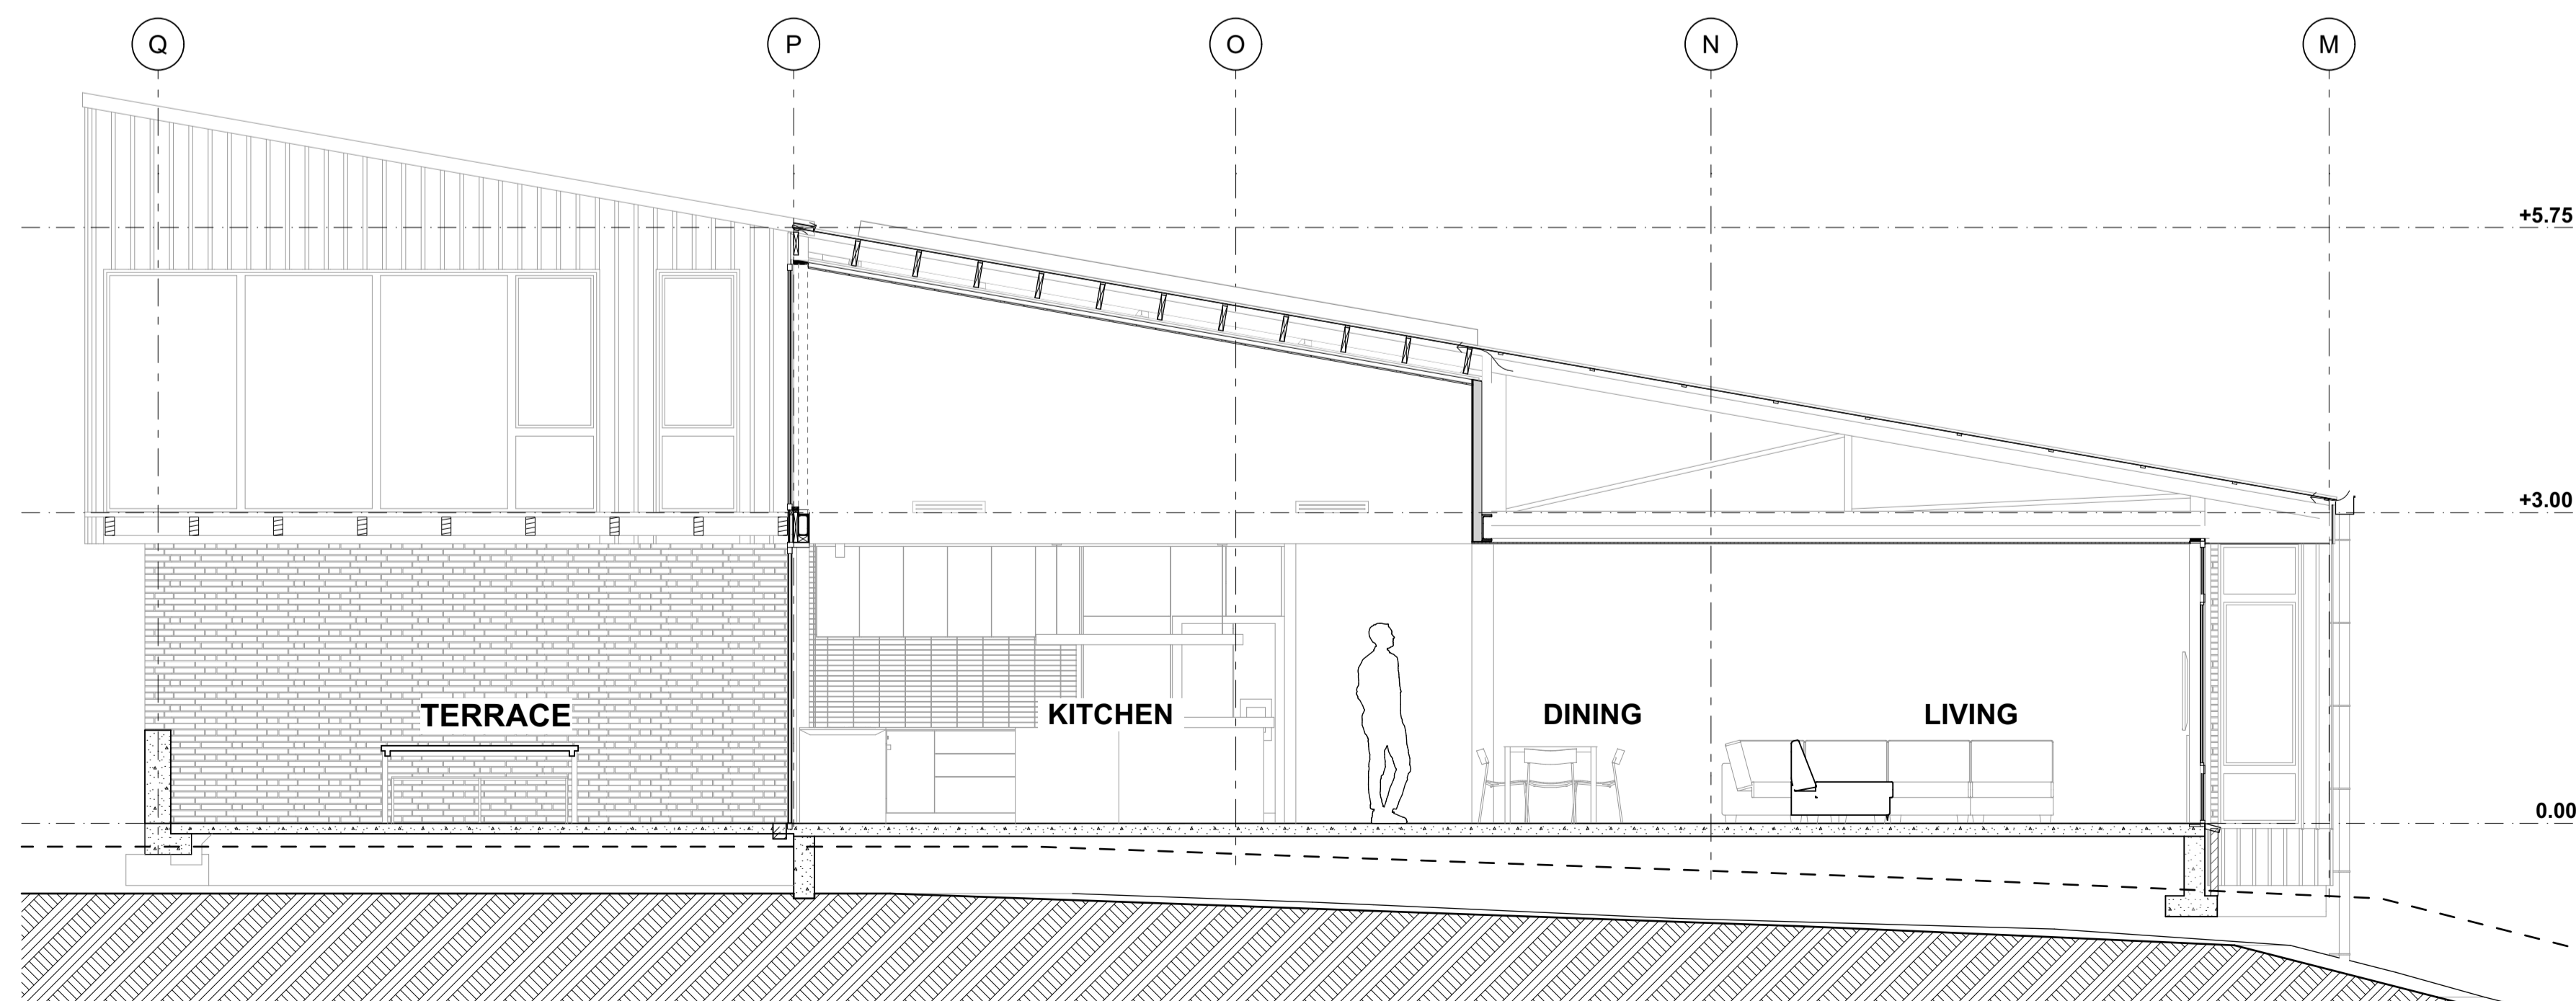

**SECTION A 1:50**

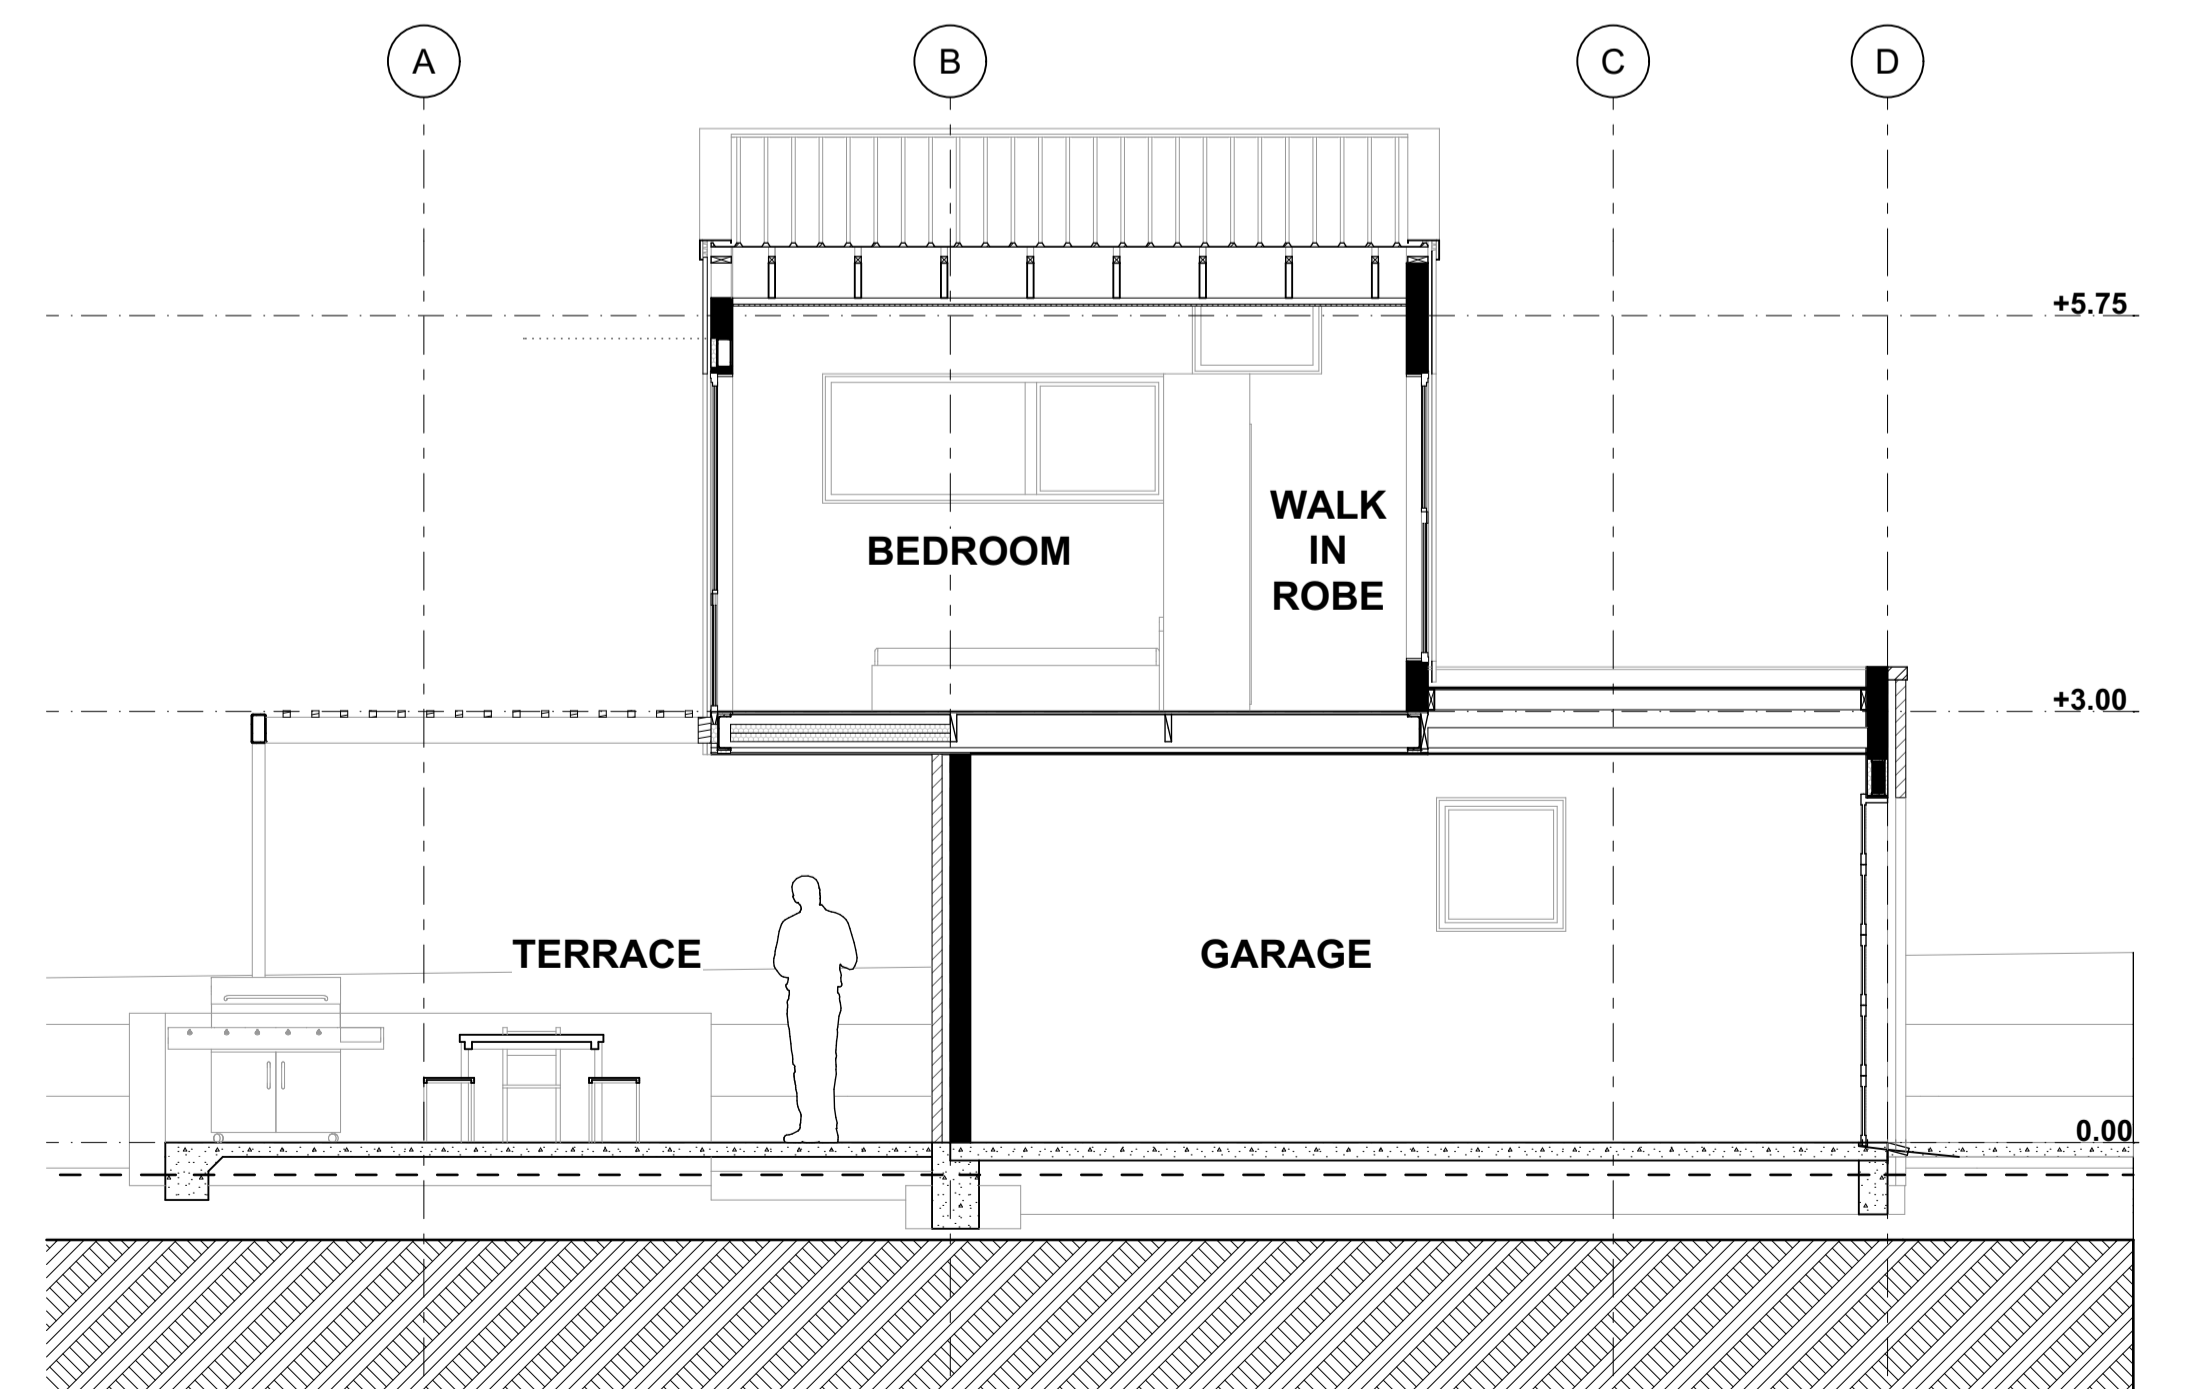

**SECTION B 1:50**