


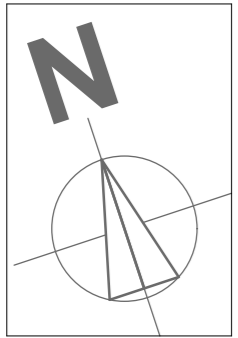

**COMPLIANCE INFORMATION:**

Wind Zone - VH  
 Corrosion Zone - D to NZS 3604.2011  
 Earthquake Zone - 3 to NZS 3604.2011



**FRAMING NOTES:**  
**NOTE: All new framing dimensions are shown to framing members only - allow for lining thickness when setting out from existing walls**

- **Trimming studs & lintels:** as per NZS 3604:2011 fig. 8.5
- **Lintel fixing:** New lintels as per NZS 3604:2011 fig. 8.12. provide uplift fixings for lintels noted U/F using Lumberlok Alternative Fixing schedule- otherwise 3no. 90 x 3.15 power driven nails
- **Top plate fixing to studs:** Fixing Type B (NZS 3604:2011).
- **Top plate:** 2/90x45mm H1.2 SG8.
- **Bottom plate fixing:** 3 no 90 x 3.15 power driven nails @ 600 crs external and braced walls: 1 no 90 x 3.15 power driven nails @ 600 crs internal walls
- **Non Loadbearing Studs:** 2/90x45mm H1.2 SG8 @ 600mm crs
- **Loadbearing Studs:**
  - External walls Main Volume : 140x45mm SG8 H1.2 @ 400 crs.
  - External Walls lean-to :90x45mm SG8 H1.2 @ 400 crs.

NOTE: All work to comply with the relevant NZS, NZBC and Council requirements. All dimensions must be verified on site by the contractor.

Revisions:

RevID	Change Name	Date
0		19/11/2021
1	Lintels shown	20/12/2021

Project Name:  
**Locke-Fearon House**  
 Modifications at 59 Gordon Road Pimmerton Porirua, for Andy and Vicki Locke-Fearon

Drawing:  
**Proposed Extension Plan**

Issue:  
**WD**

Date:  
**19 Nov 2021**

All dimensions to be verified on site before making any shop drawings or commencing work. Do not scale off drawings.


© Active Architecture Ltd Drawn By: MB

Project no.  
**AA2104**

Drawing no. **WD-04** Revision no. **-1**

**Active Architecture**

Active Architecture Ltd  
 6 Jarden Mile, Ngauranga, Wellington 6035  
 office@activearchitecture.co.nz  
 www.activearchitecture.co.nz  
 021913656

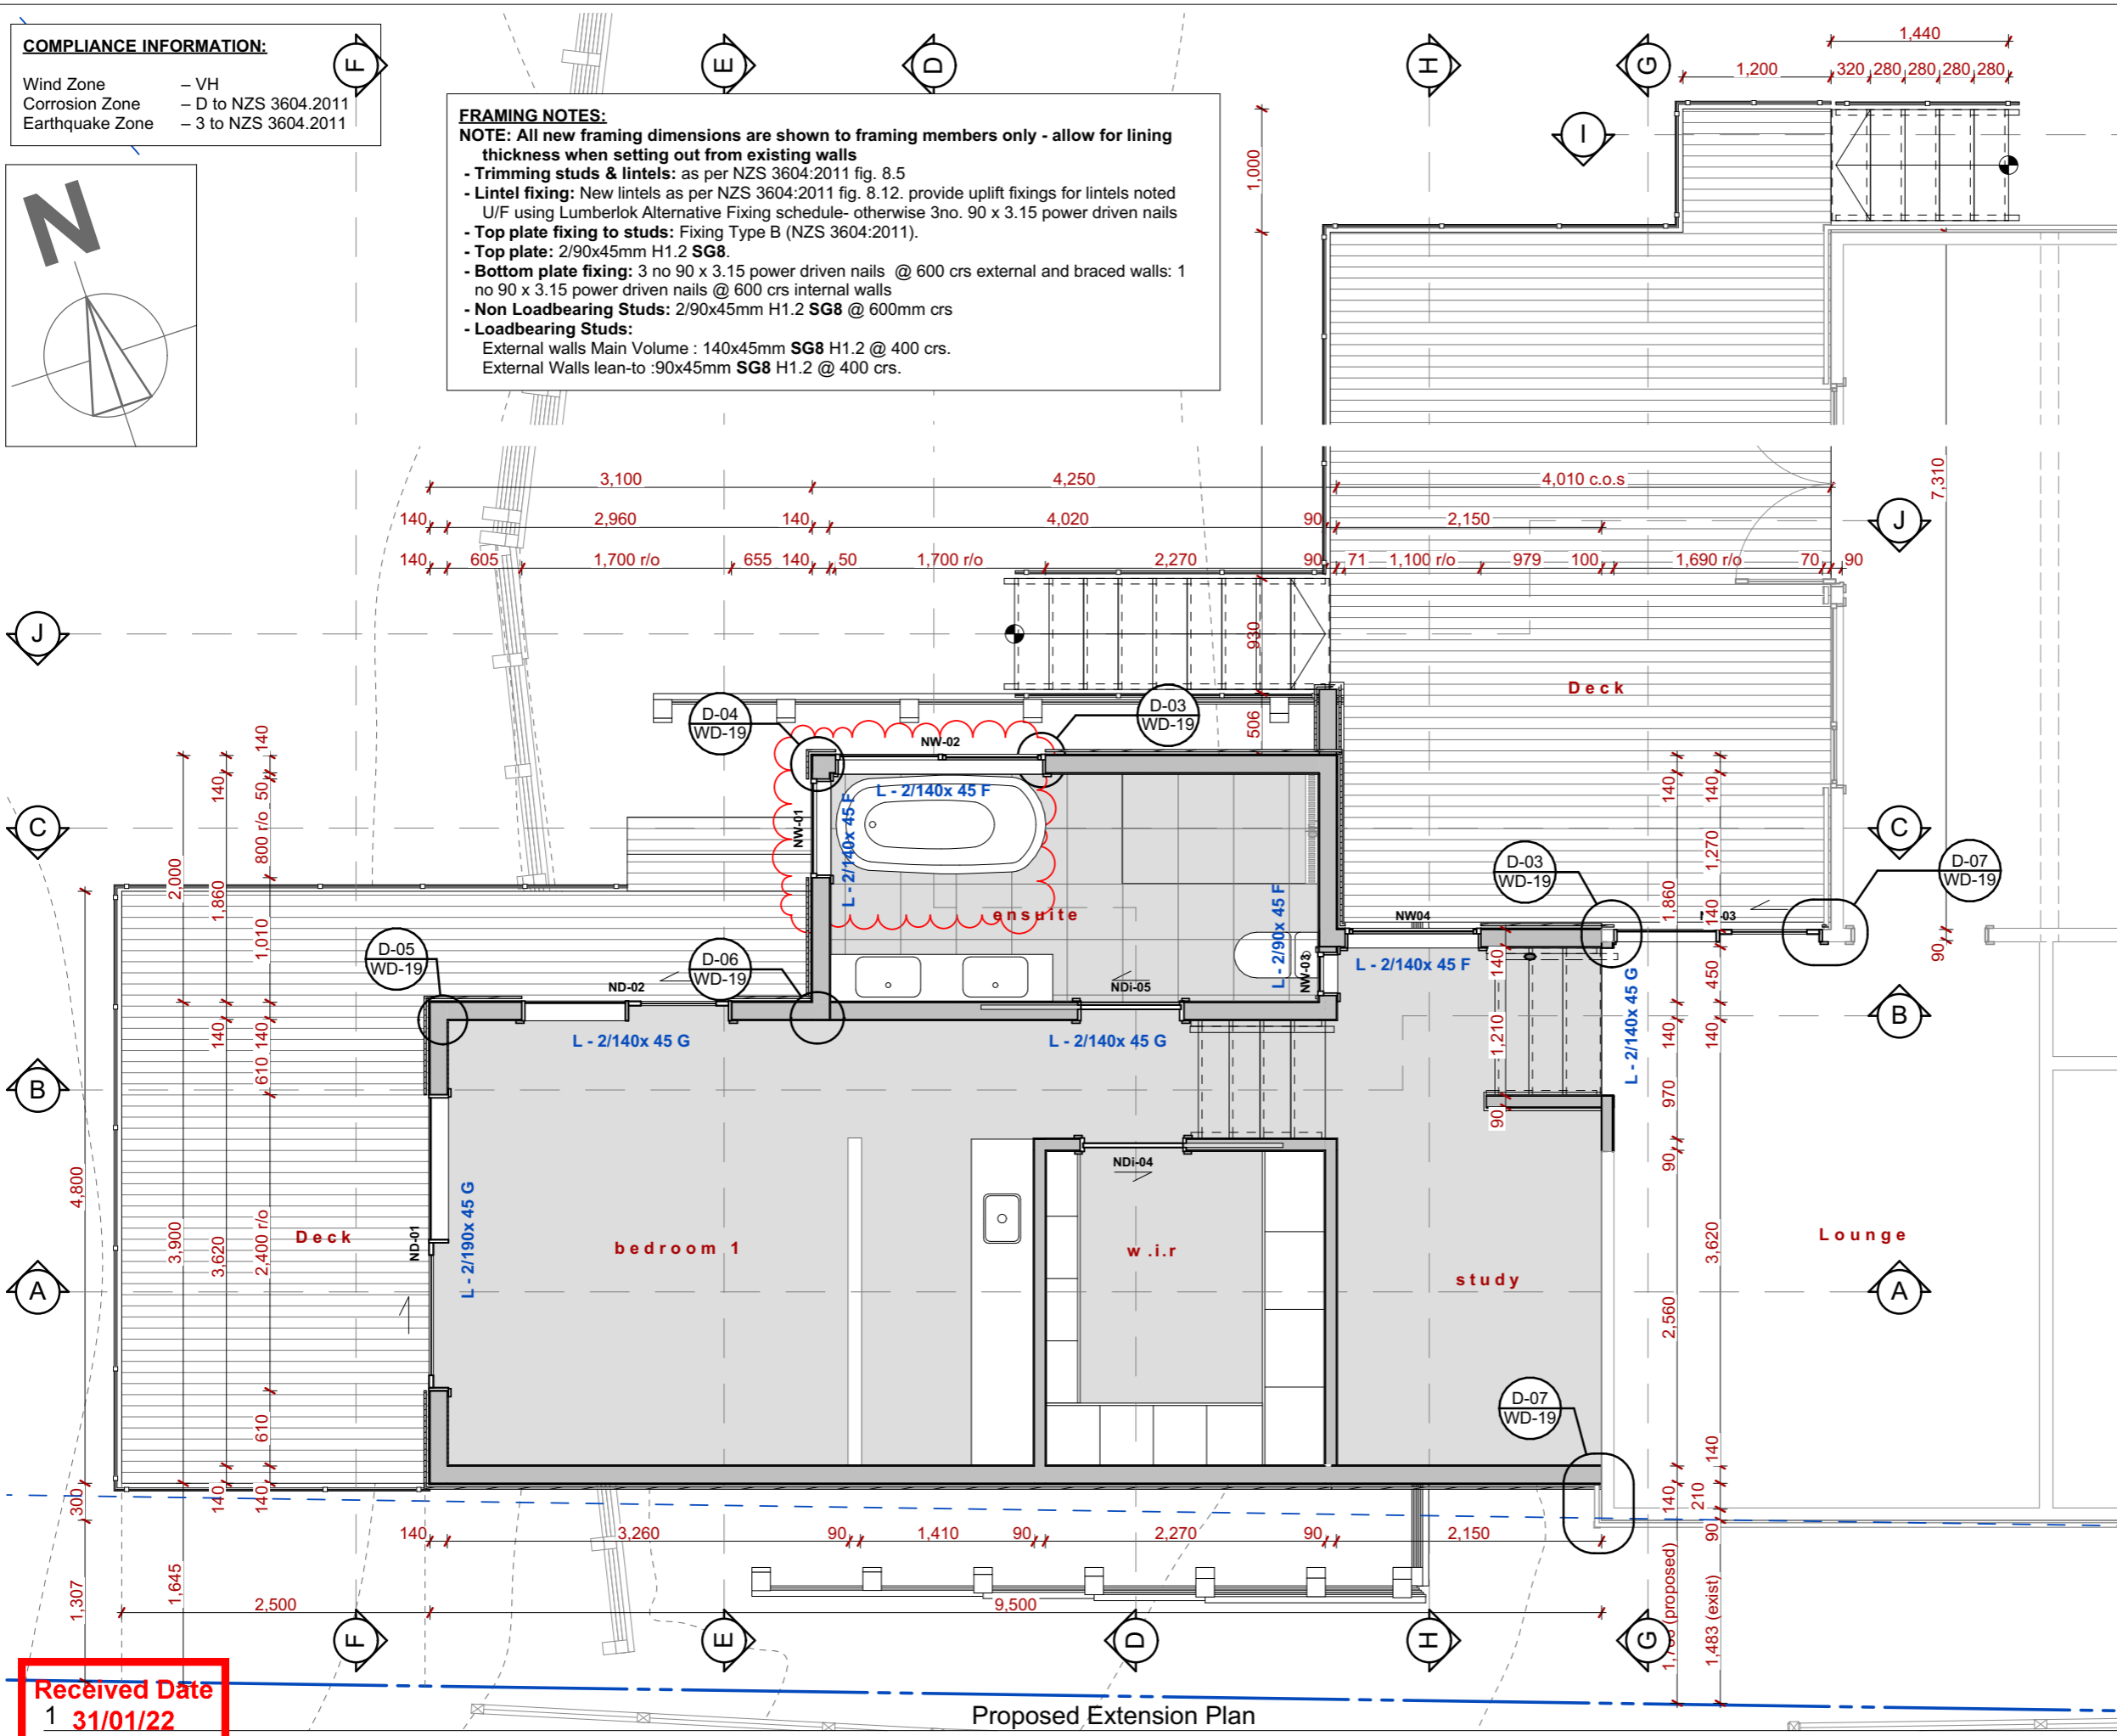

Received Date  
**1 31/01/22**

PCC - Approved Building Consent Document - BCA21138241 Plans - Pg 5 of 30 - 31/01/2022 - TSTRAKER

Proposed Extension Plan

1:50

