


BF-TB

TIMBER STRINGERS INSTALLED TO TRUSSES IF STEEL FRAMED HOUSE

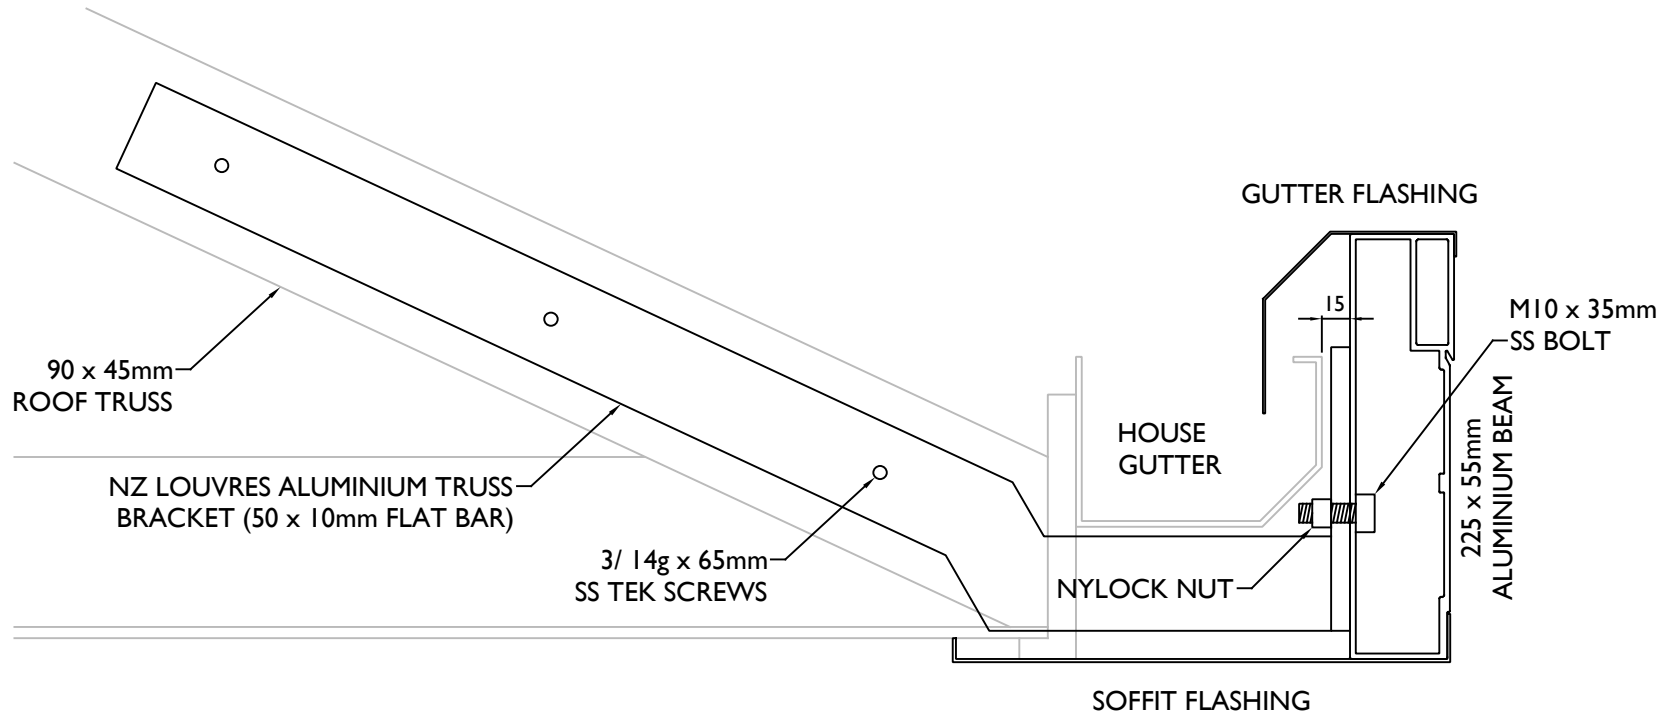

CLIENT

DRAWING TITLE

BEAM FIXING
STANDARD TRUSS BRACKET

DRAWING NO.

BF-TB

DATE 02.09.2021

SCALE 1:4 (A4)

DRAWN BY P.D

ISSUE A