





Site

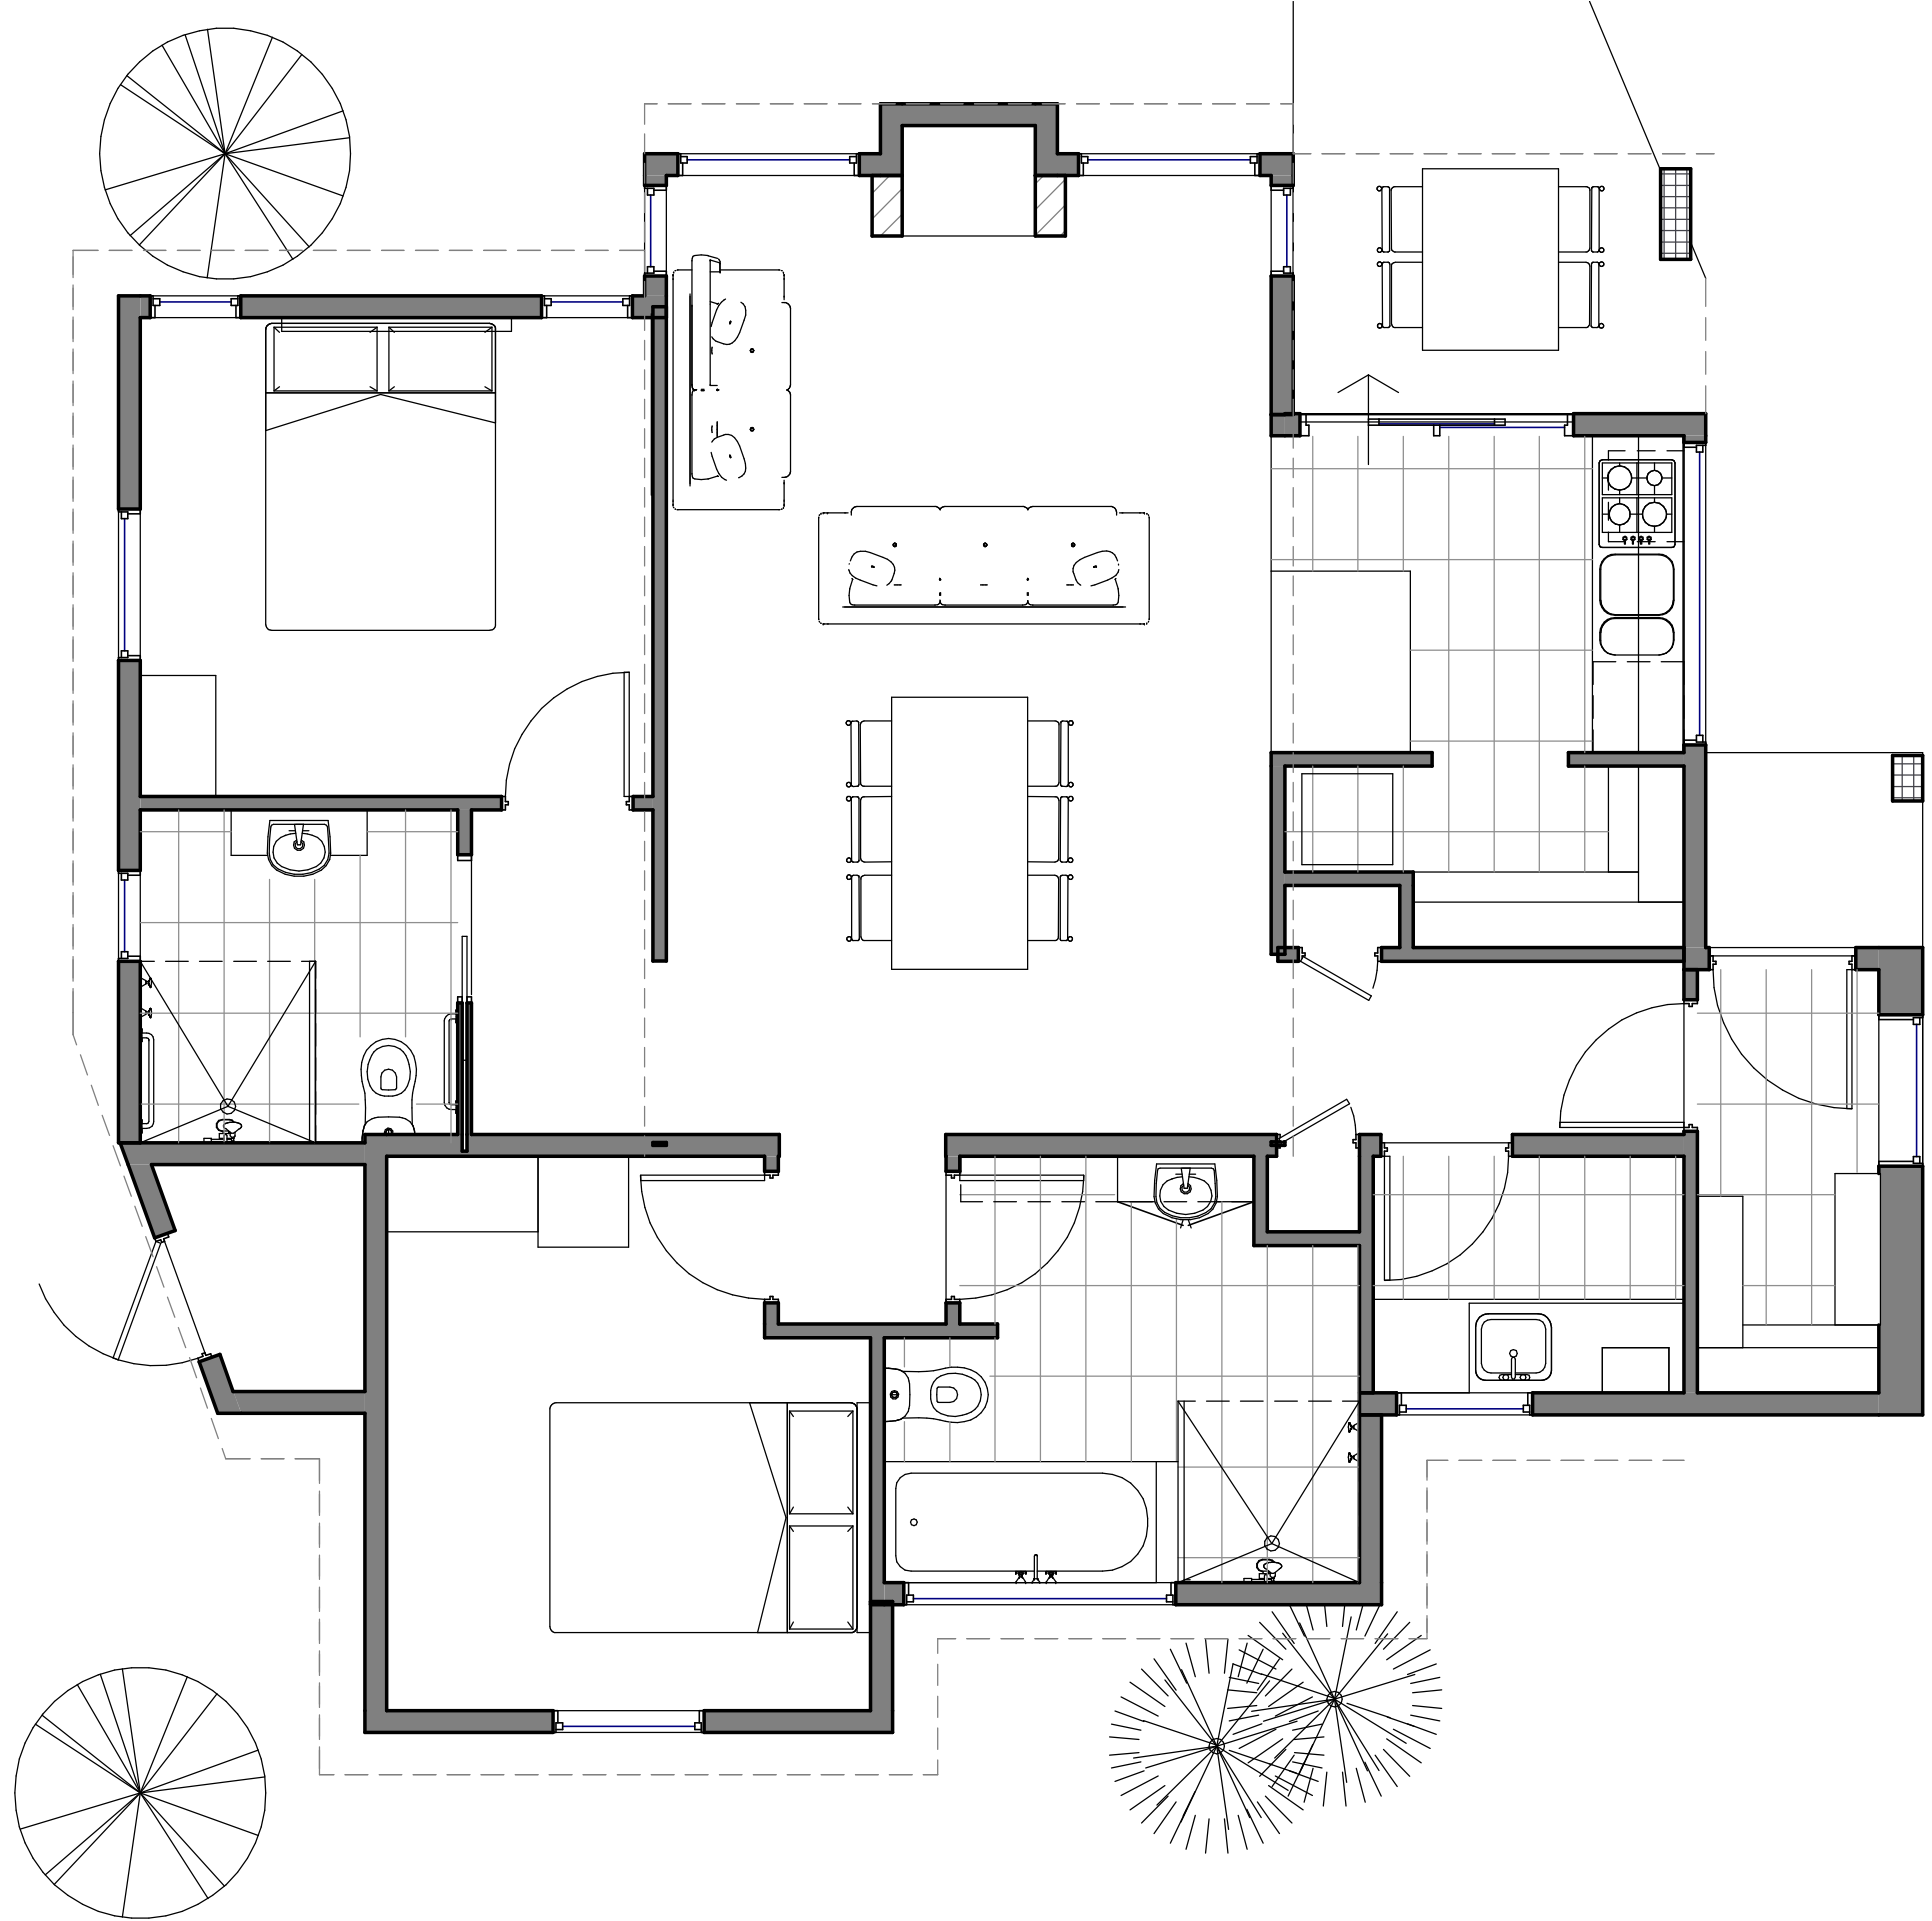

As indicated @A3 2022

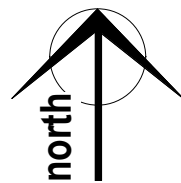

Floor Plan
Blackout Dinner Plain

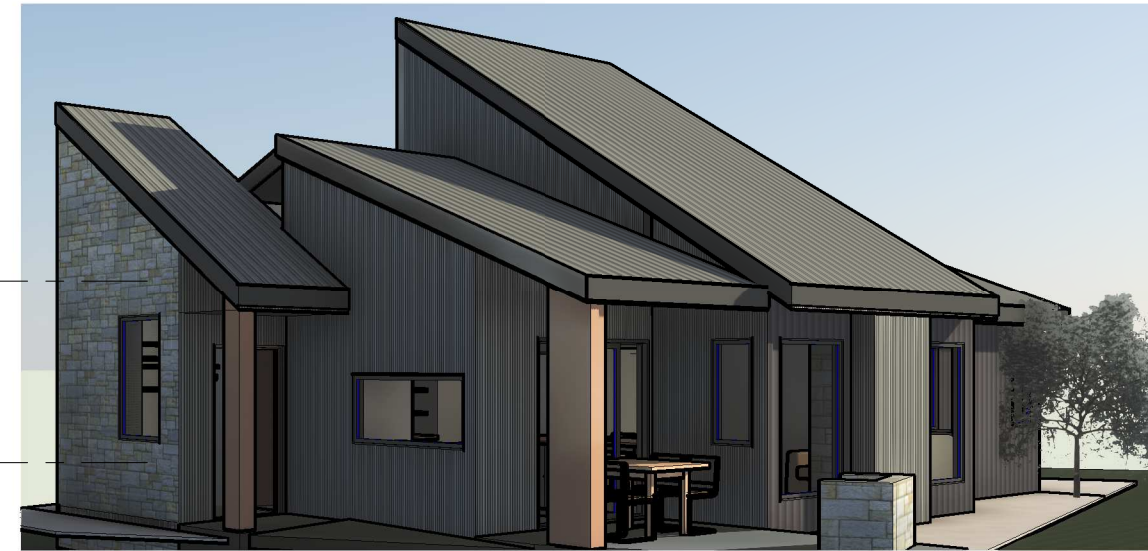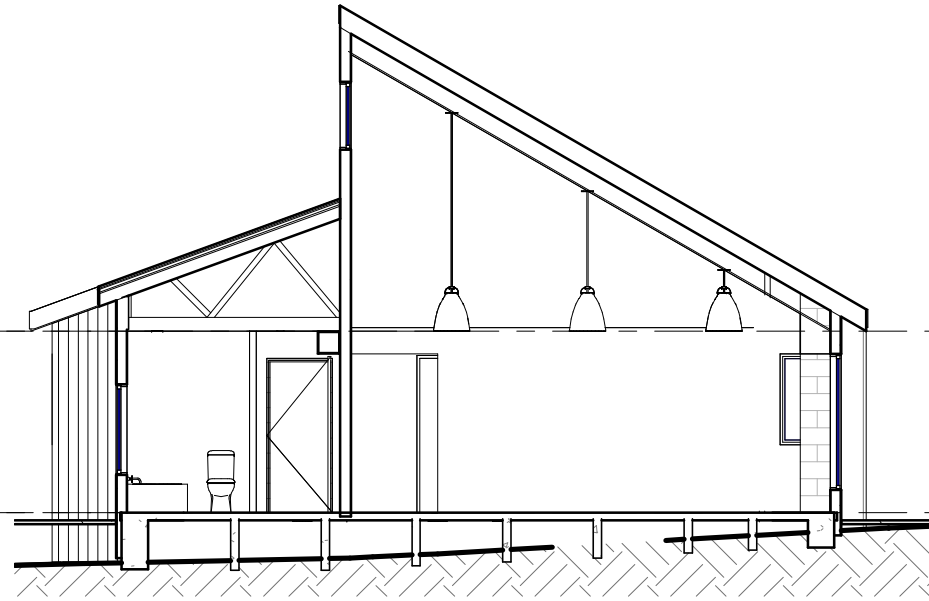

1 East
1 : 100



2 North
1 : 100

3 South
1 : 100

4 West
1 : 100



1 : 100@A3
2022

Elevations
Blackout Dinner Plain