




**FLOOR AREAS**  
 GFA - 382 sqm  
 TERRACES - 237 sqm

1 FLOOR PLAN  
 1:100


**imagine**  
 KIT HOMES

**DESIGN LABORATORY**  
 commercial  
 residential  
 masterplanning


www.designlaboratory.com.au  
 e: designlab1971@gmail.com  
 mobile: +61 8 13 820 252  
 qbsa lic. no. 1025233

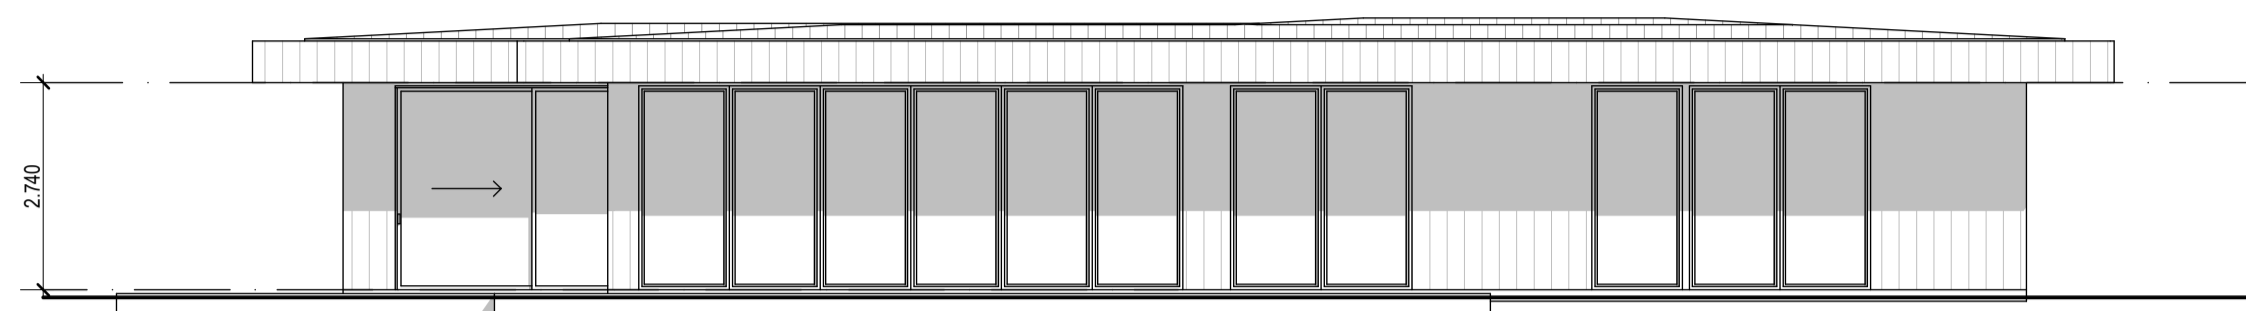


1 ELEVATION  
1:100

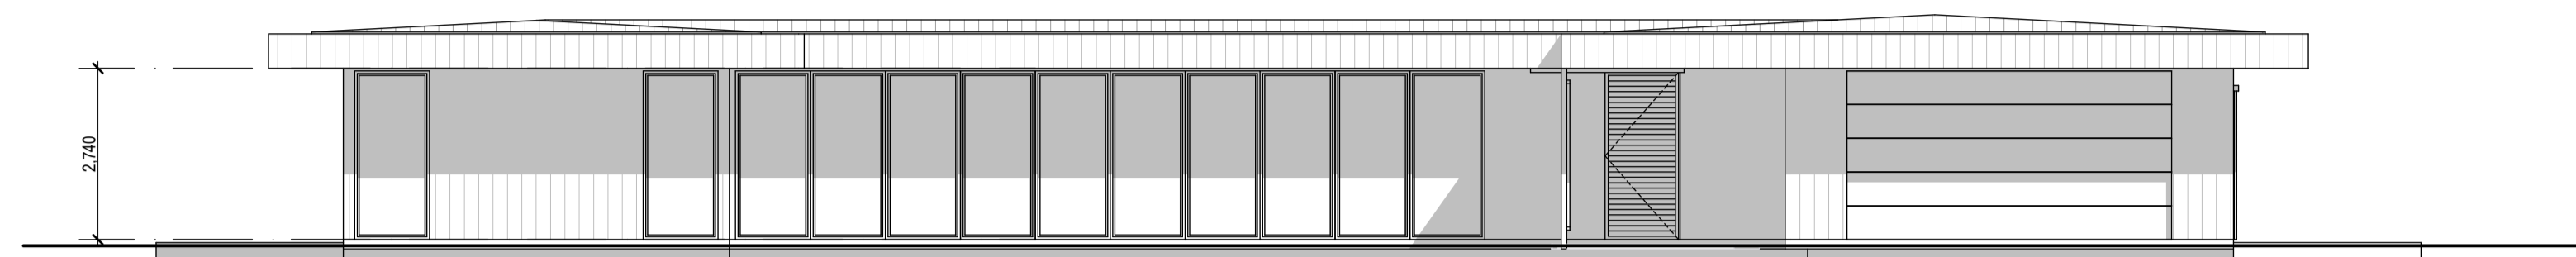


2 ELEVATION  
1:100

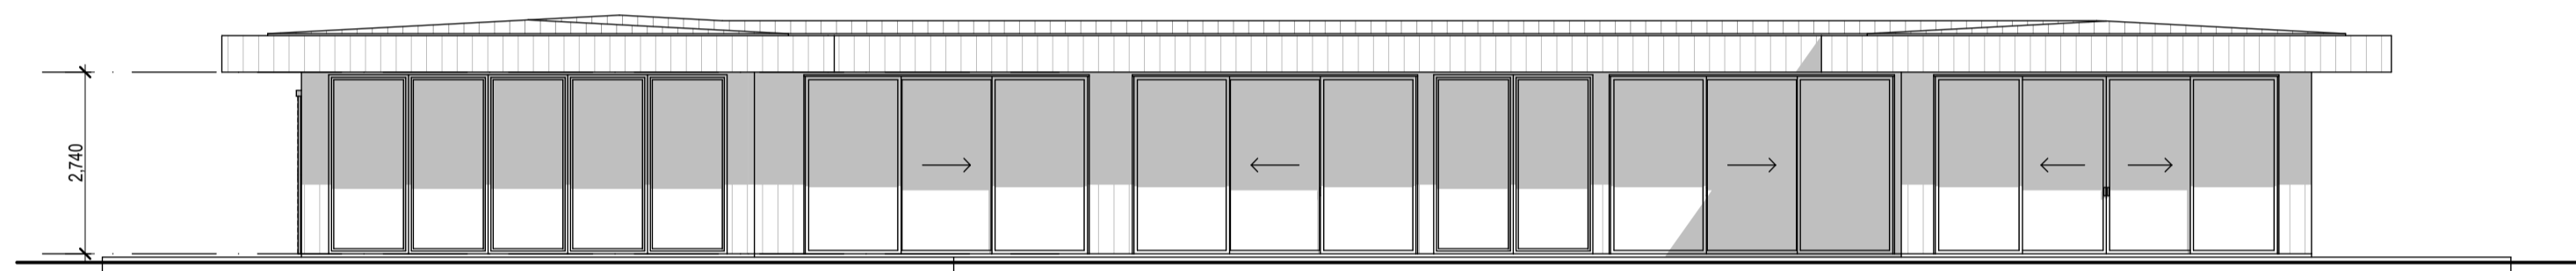


3 ELEVATION  
1:100

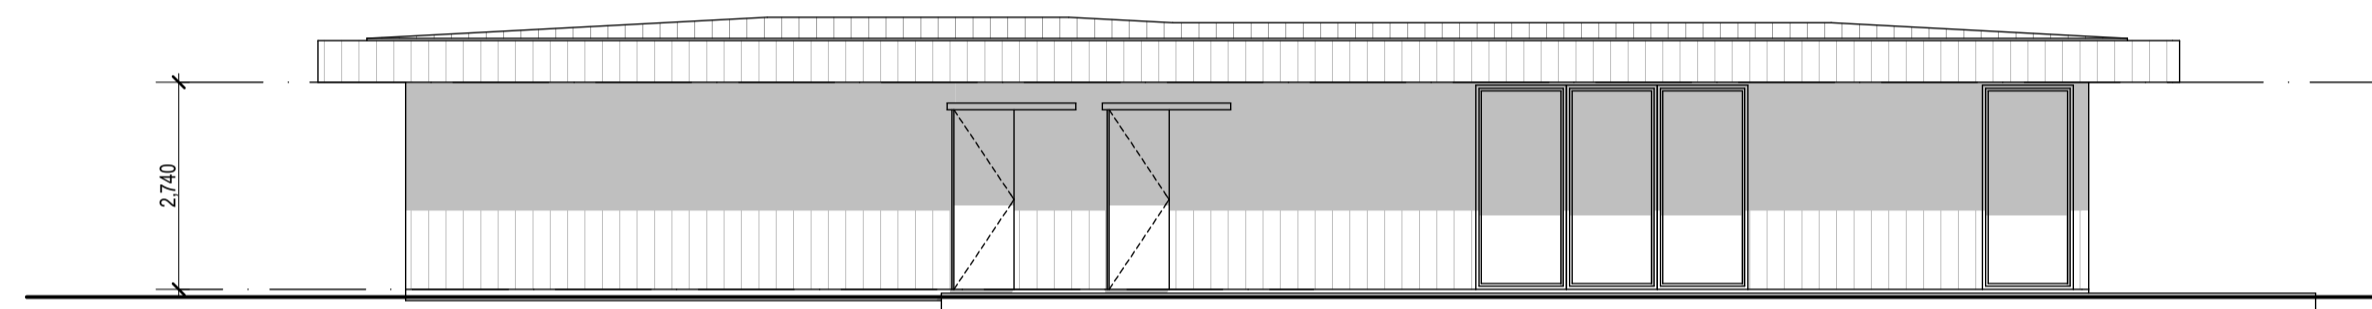

4 ELEVATION  
1:100

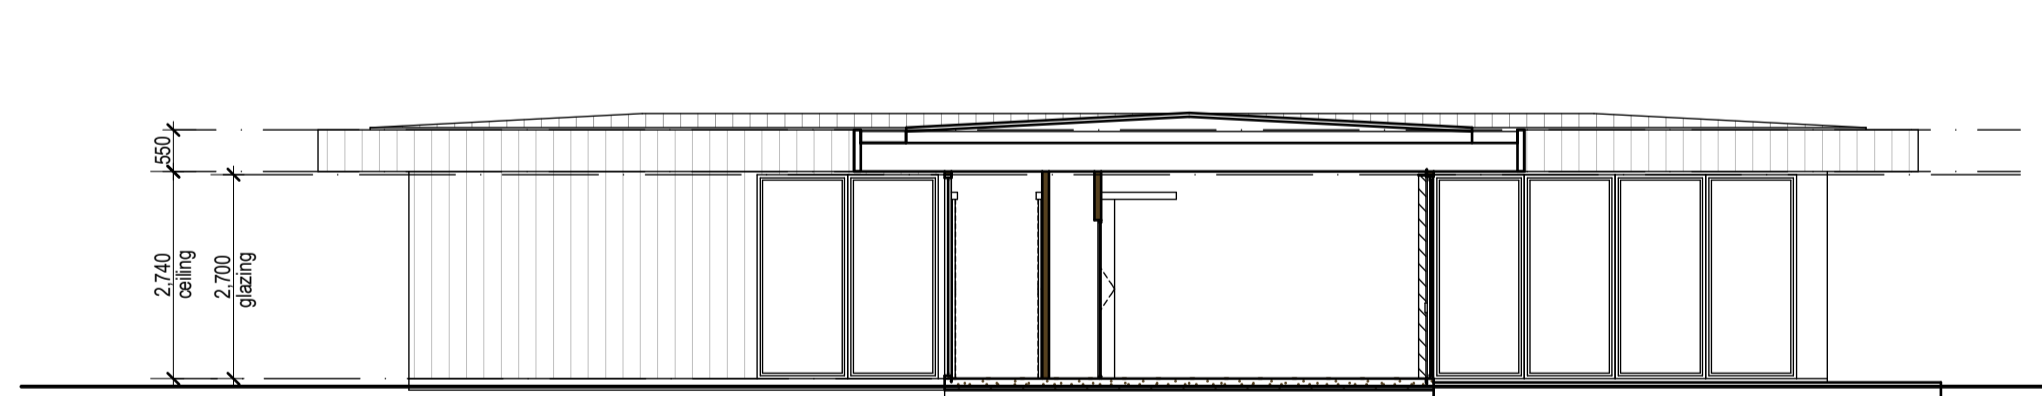

A SECTION  
1:100

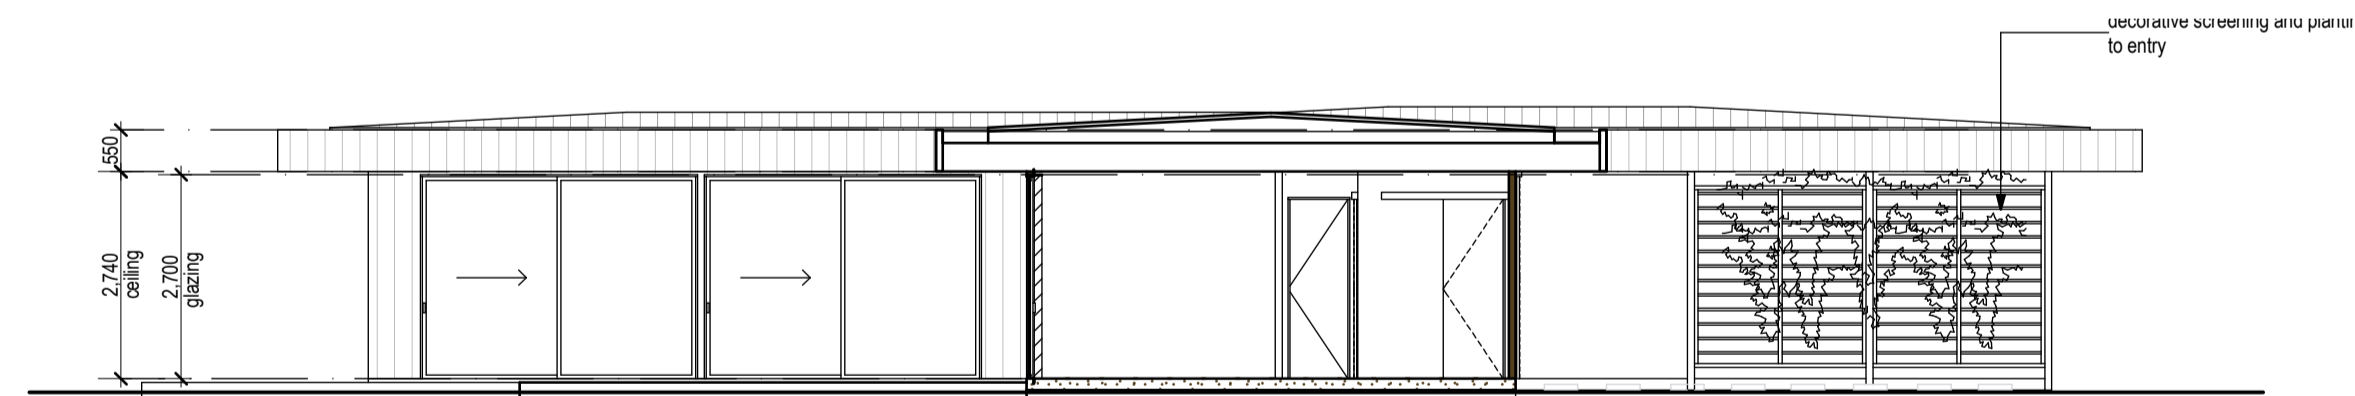

B SECTION  
1:100