


<p>ENCOMPASS IDEAS INTERIOR DESIGN</p> <p>Simone van der Plas PDINZ</p> <p>RD2 Te Horo Otaki 5582</p> <p>PHONE: 021 5 999 55 simone@eideas.co.nz</p> <p>www.eideas.co.nz</p>	<p>ALL DIMENSIONS ARE TO BE VERIFIED ONSITE. CONSTRUCTION TO COMPLY WITH CURRENT NZ BUILDING CODE & NZS:3604. OWNERSHIP OF PLANS AND DESIGN COPYRIGHT BELONGS TO ENCOMPASS GROUP LTD (T/A ENCOMPASS IDEAS INTERIOR DESIGN) UNTIL ALL PLANS ARE PAID FOR.</p>	<p>Ian Childs</p> <p>Childs New Kitchen</p> <p>#Site Address 1</p> <p>Carterton</p>	<p>As built Kitchen</p> <p>SHEET TITLE:</p> <p>REVISION #:</p> <p>23/11/22</p> <p>1599</p> <p>ISSUED:</p> <p>PROJECT #:</p>	<p>SHEET</p> <p>REV</p> <p>1</p>
--	--	--	---	----------------------------------

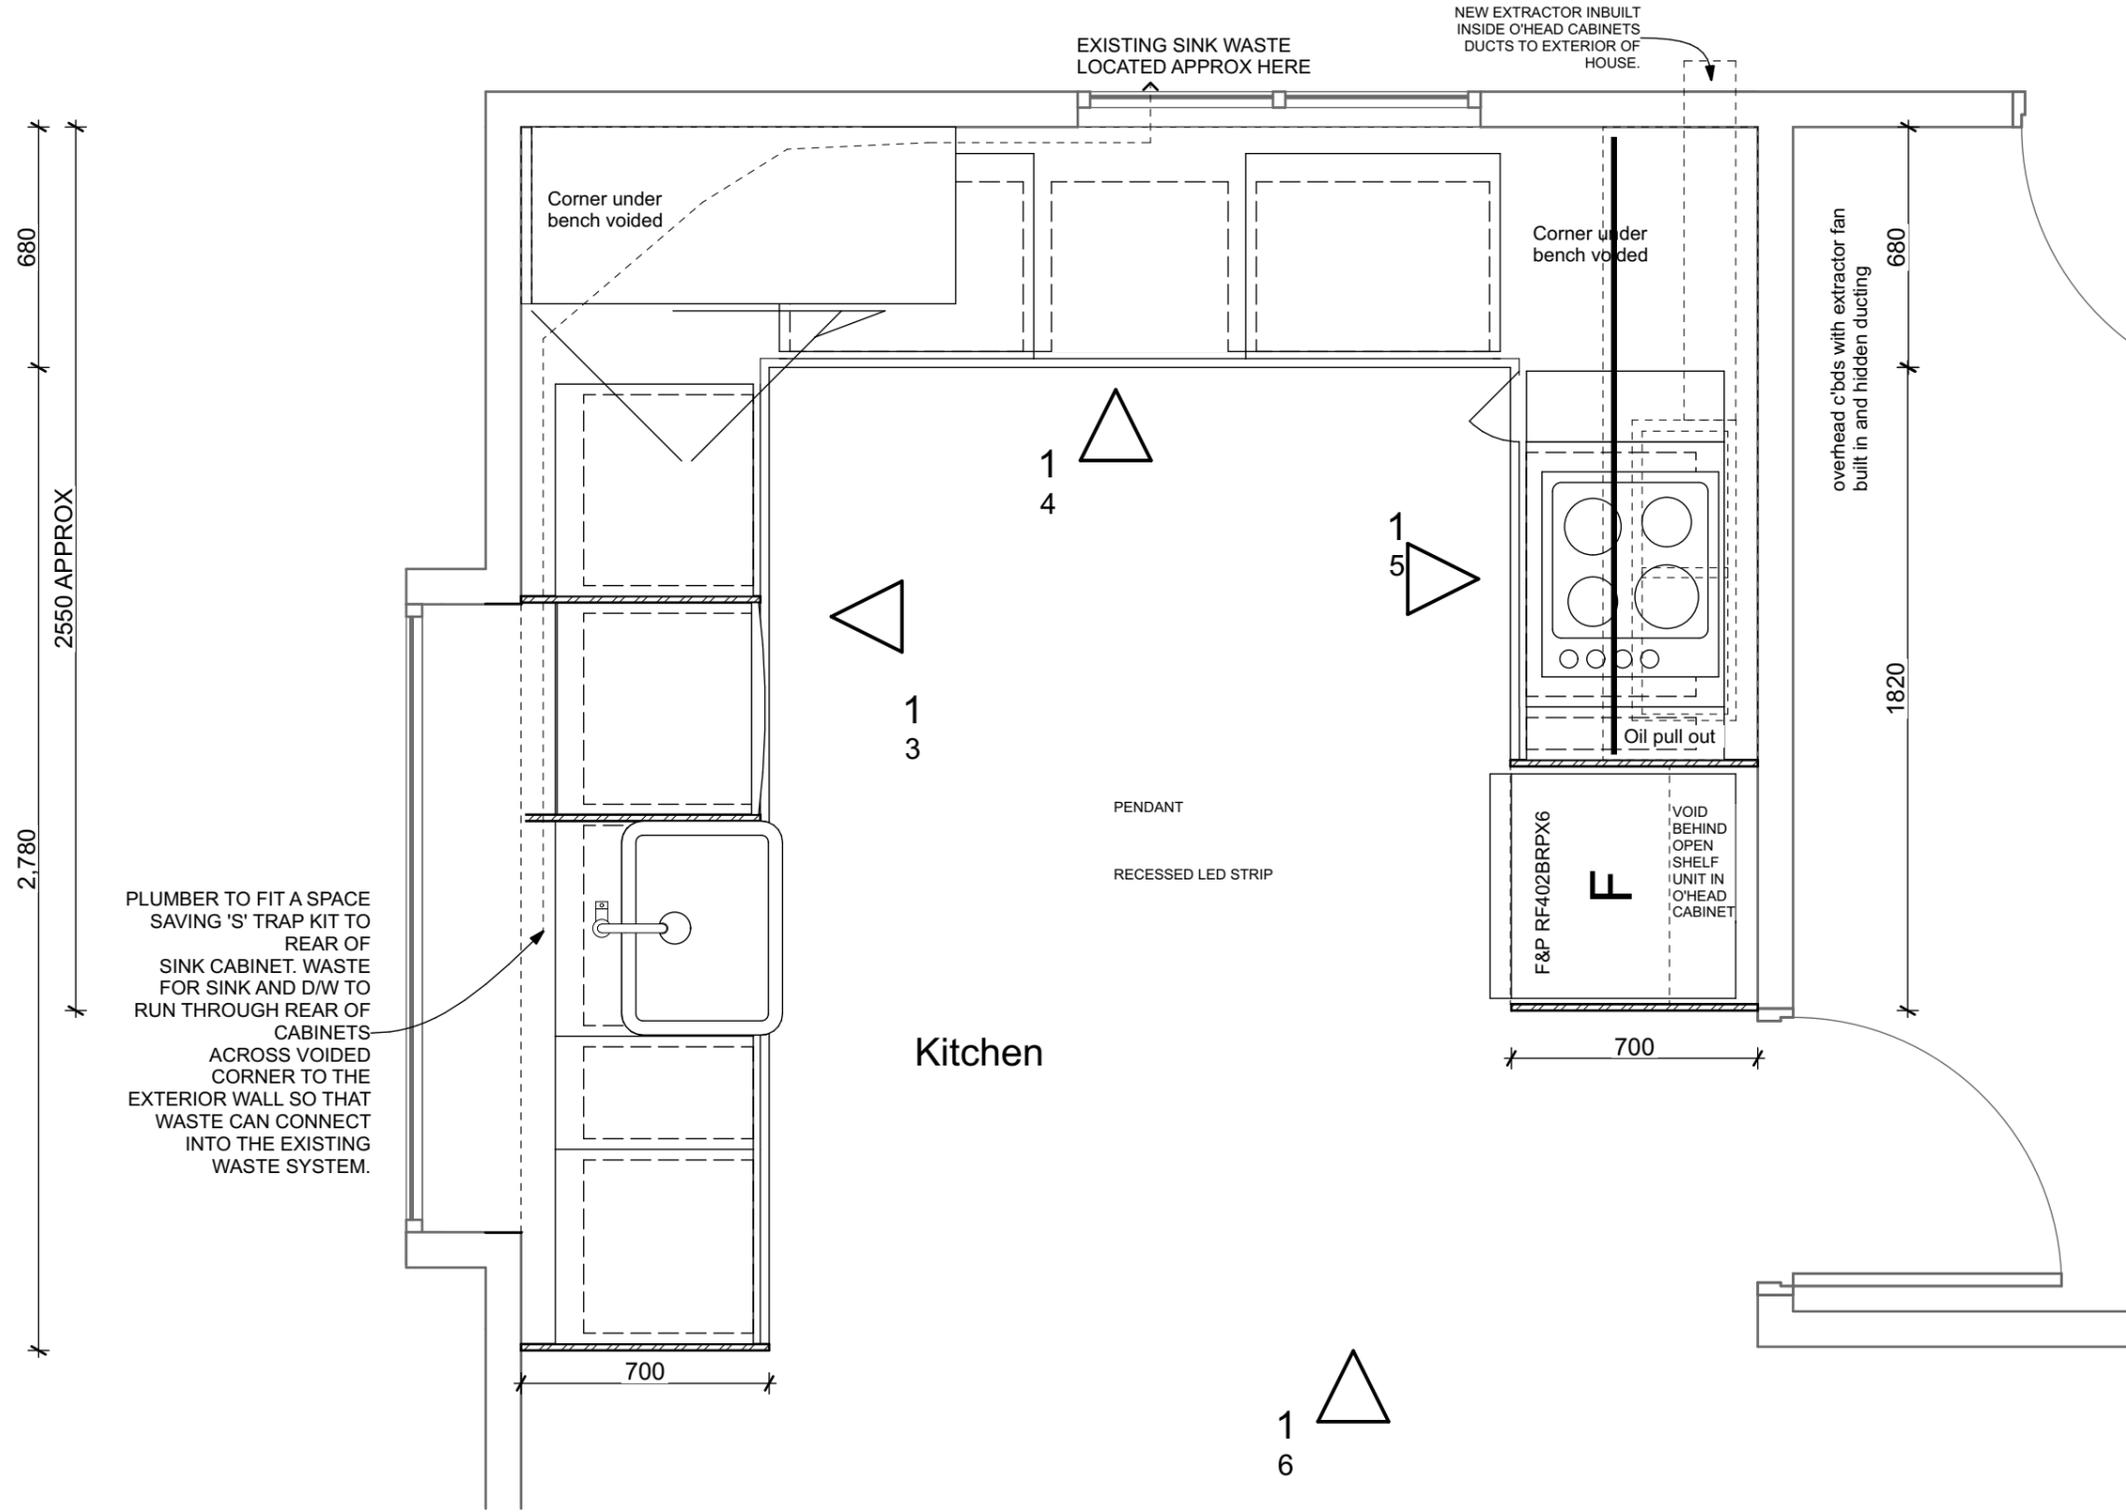

Proposed Kitchen 1.20

1:20


ENCOMPASS IDEAS
 Interior Design & Architectural
 Concepts
 Simone van der Plas PDINZ
 RD2 Te Horo Otaki 5582
 PHONE: 021 5 999 55
 simone@eideas.co.nz
 www.eideas.co.nz

ALL DIMENSIONS ARE TO BE VERIFIED
 ON SITE. CONSTRUCTION TO COMPLY
 WITH CURRENT NZ BUILDING CODE &
 NZS:3604. OWNERSHIP OF PLANS AND
 DESIGN COPYRIGHT BELONGS TO
 ENCOMPASS GROUP LTD (T/A
 ENCOMPASS IDEAS INTERIOR DESIGN)
 UNTIL ALL PLANS ARE PAID FOR.

Ian Childs
 Childs New Kitchen
 #Site Address1
 Carterton

SHEET TITLE: Proposed floorplan
 REVISION #:
 ISSUED: 23/11/22
 PROJECT #: 1599

SHEET
 REV
 2

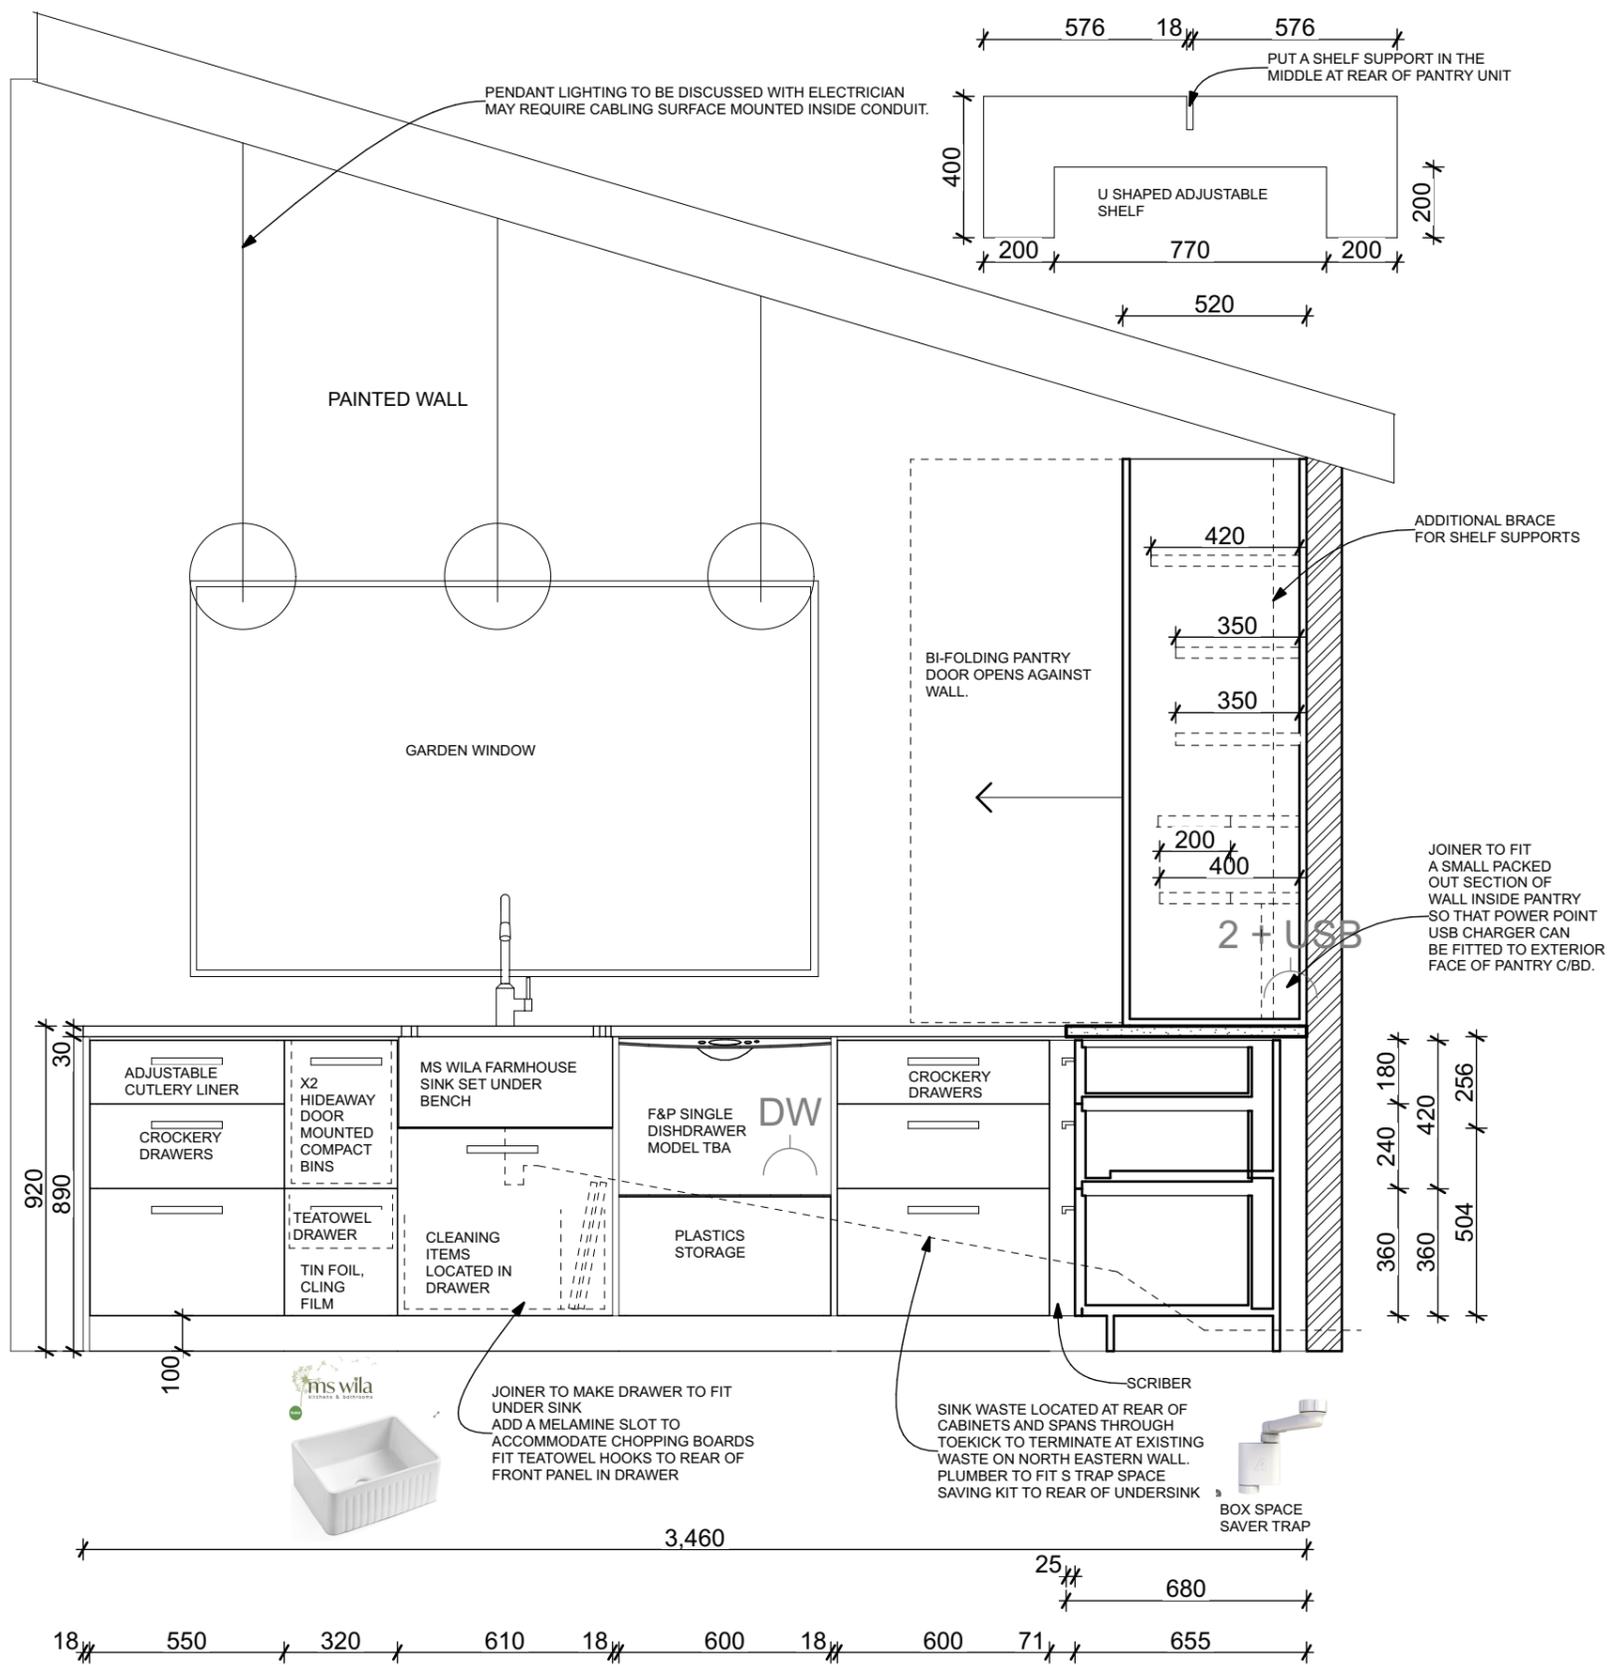

1

E-01 West

1:20

ENCOMPASS IDEAS
INTERIOR DESIGN

Simone van der Plas PDINZ

RD2 Te Horo Otaki 5582

PHONE: 021 5 999 55
simone@eideas.co.nz

www.eideas.co.nz

ALL DIMENSIONS ARE TO
BE VERIFIED ONSITE.
CONSTRUCTION TO
COMPLY WITH CURRENT
NZ BUILDING CODE &
NZS:3604. OWNERSHIP
OF PLANS AND DESIGN
COPYRIGHT BELONGS
TO ENCOMPASS GROUP
LTD (T/A ENCOMPASS
IDEAS INTERIOR
DESIGN) UNTIL ALL
PLANS ARE PAID FOR.

Ian Childs

Childs New Kitchen

#Site Address 1

Carterton

E-01 E-01 West

SHEET TITLE:

REVISION #:

23/11/22

1599


ISSUED:

PROJECT #:

SHEET

REV

3

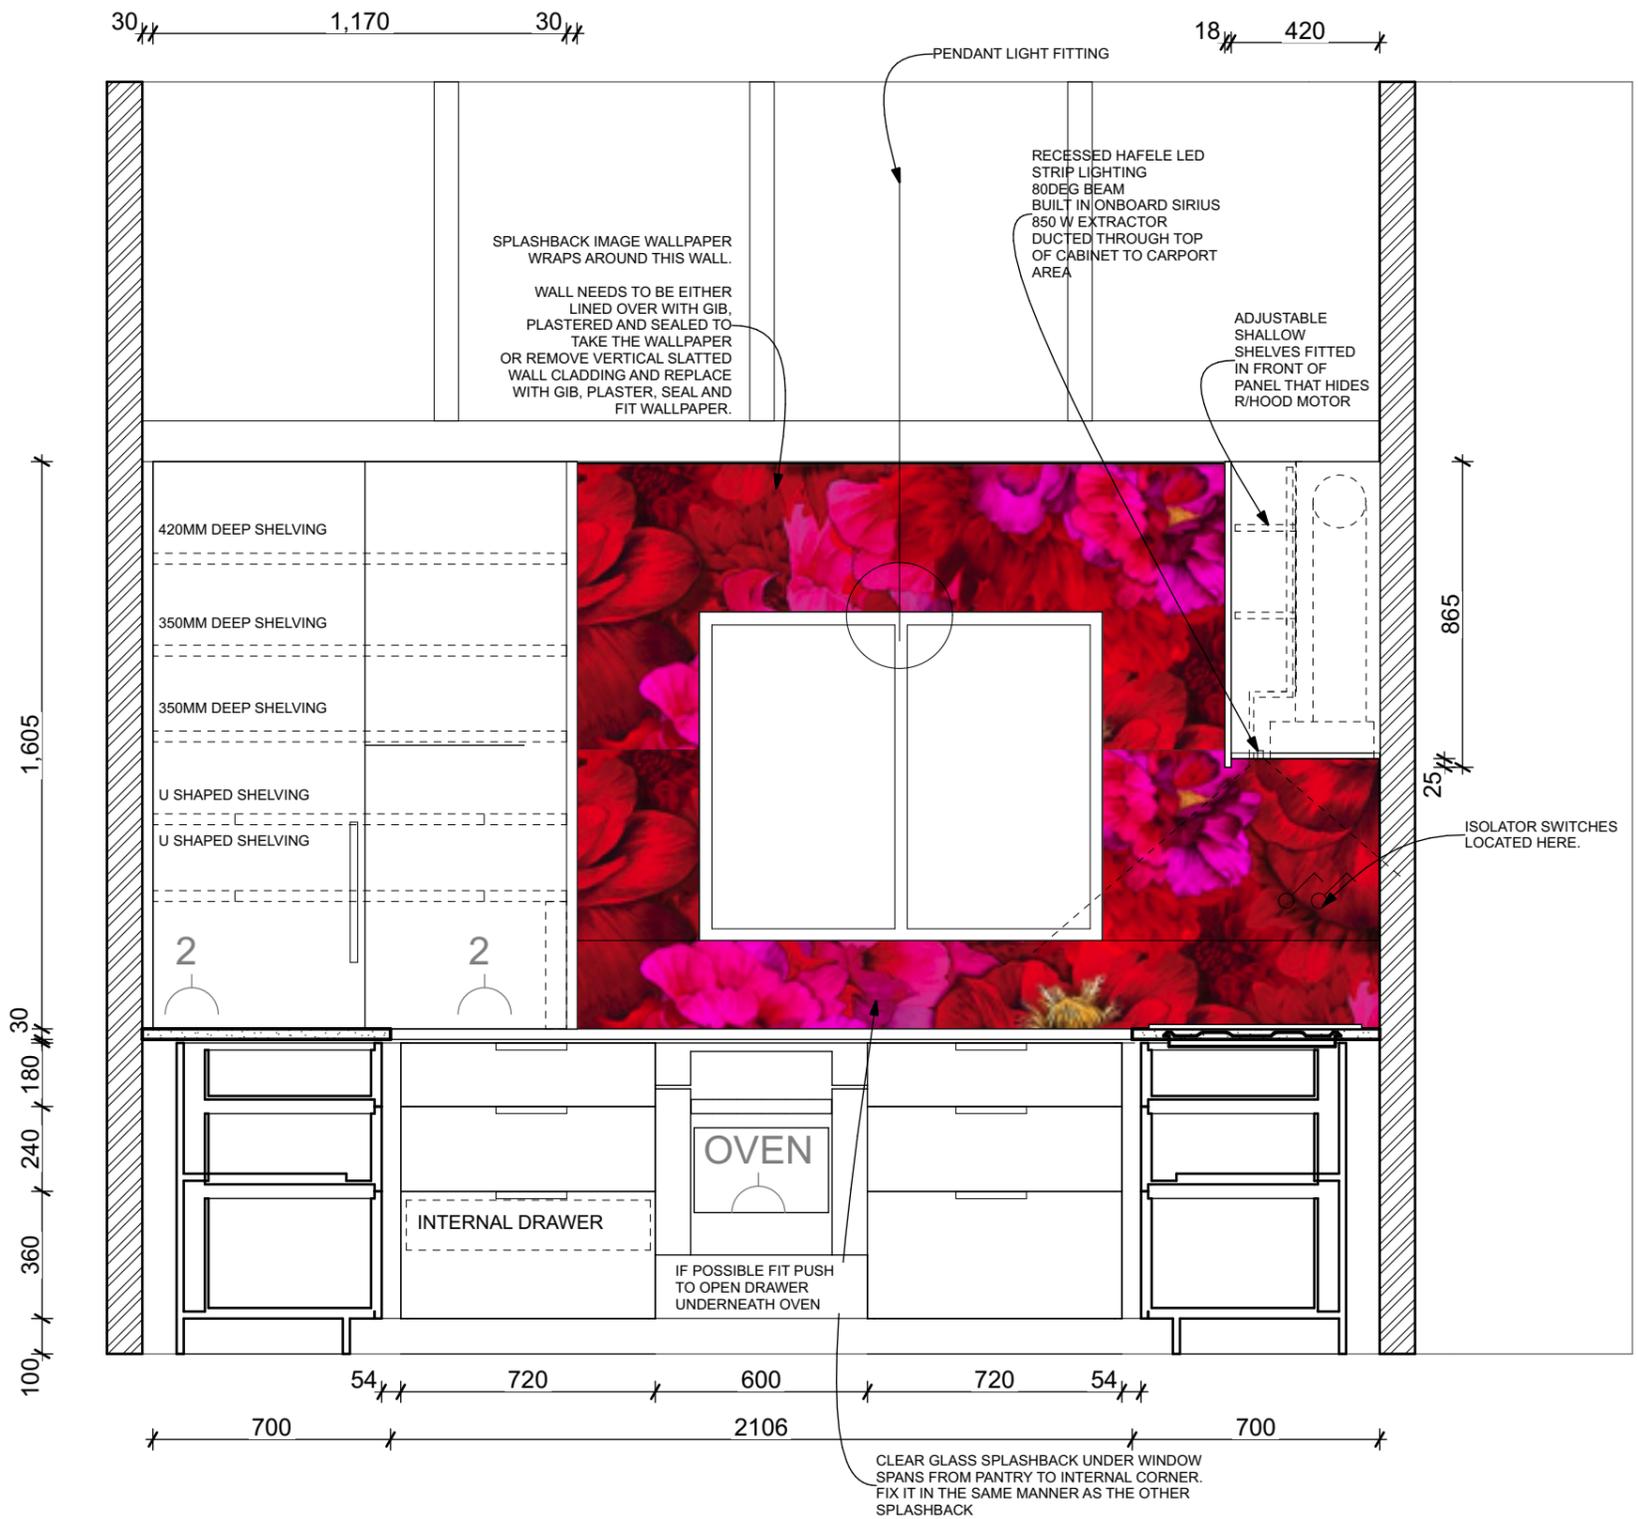


1

E-02 North

1:20

<p>ENCOMPASS IDEAS INTERIOR DESIGN</p> <p>Simone van der Plas PDINZ</p> <p>RD2 Te Horo Otaki 5582</p> <p>PHONE: 021 5 999 55 simone@eideas.co.nz www.eideas.co.nz</p>	<p>ALL DIMENSIONS ARE TO BE VERIFIED ONSITE. CONSTRUCTION TO COMPLY WITH CURRENT NZ BUILDING CODE & NZS:3604. OWNERSHIP OF PLANS AND DESIGN COPYRIGHT BELONGS TO ENCOMPASS GROUP LTD (T/A ENCOMPASS IDEAS INTERIOR DESIGN) UNTIL ALL PLANS ARE PAID FOR.</p>	<p>Ian Childs</p> <p>Childs New Kitchen</p> <p>#Site Address 1</p> <p>Carterton</p>	<p>E-02 E-02 North</p> <p>SHEET TITLE:</p> <p>REVISION #:</p> <p>23/11/22</p> <p>1599</p> <p>ISSUED:</p> <p>PROJECT #:</p>	<p>SHEET</p> <p>REV</p> <p>4</p>
---	--	---	--	----------------------------------

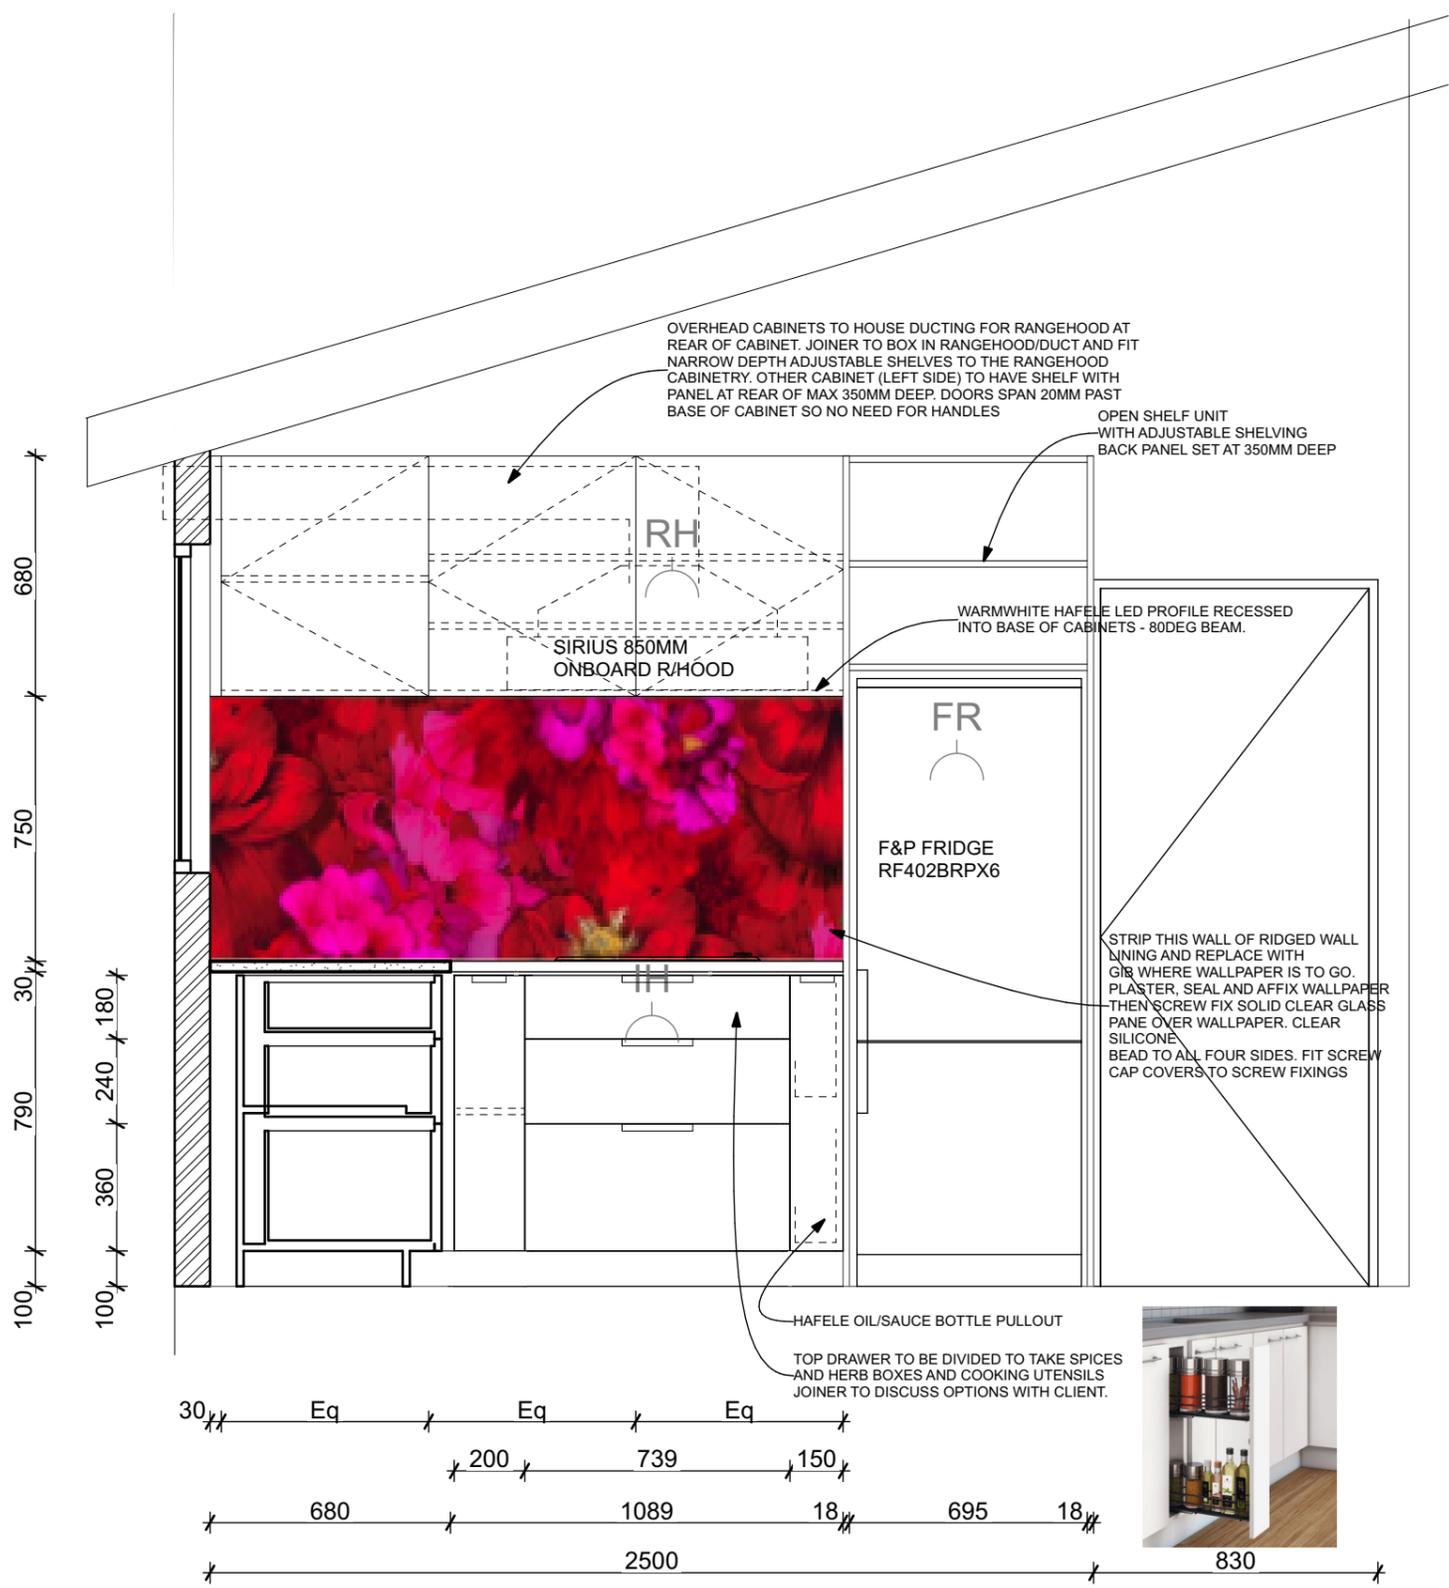


1

E-03 East

1:20

<p>ENCOMPASS IDEAS INTERIOR DESIGN</p> <p>Simone van der Plas PDINZ</p> <p>RD2 Te Horo Otaki 5582</p> <p>PHONE: 021 5 999 55 simone@eideas.co.nz www.eideas.co.nz</p>	<p>ALL DIMENSIONS ARE TO BE VERIFIED ONSITE. CONSTRUCTION TO COMPLY WITH CURRENT NZ BUILDING CODE & NZS:3604. OWNERSHIP OF PLANS AND DESIGN COPYRIGHT BELONGS TO ENCOMPASS GROUP LTD (T/A ENCOMPASS IDEAS INTERIOR DESIGN) UNTIL ALL PLANS ARE PAID FOR.</p>	<p>Ian Childs</p> <p>Childs New Kitchen</p> <p>#Site Address 1</p> <p>Carterton</p>	<p>E-03 E-03 East</p> <p>SHEET TITLE:</p> <p>REVISION #:</p> <p>23/11/22</p> <p>1599</p> <p>ISSUED:</p> <p>PROJECT #:</p>	<p>SHEET</p> <p>REV</p> <p>5</p>
---	--	---	---	----------------------------------

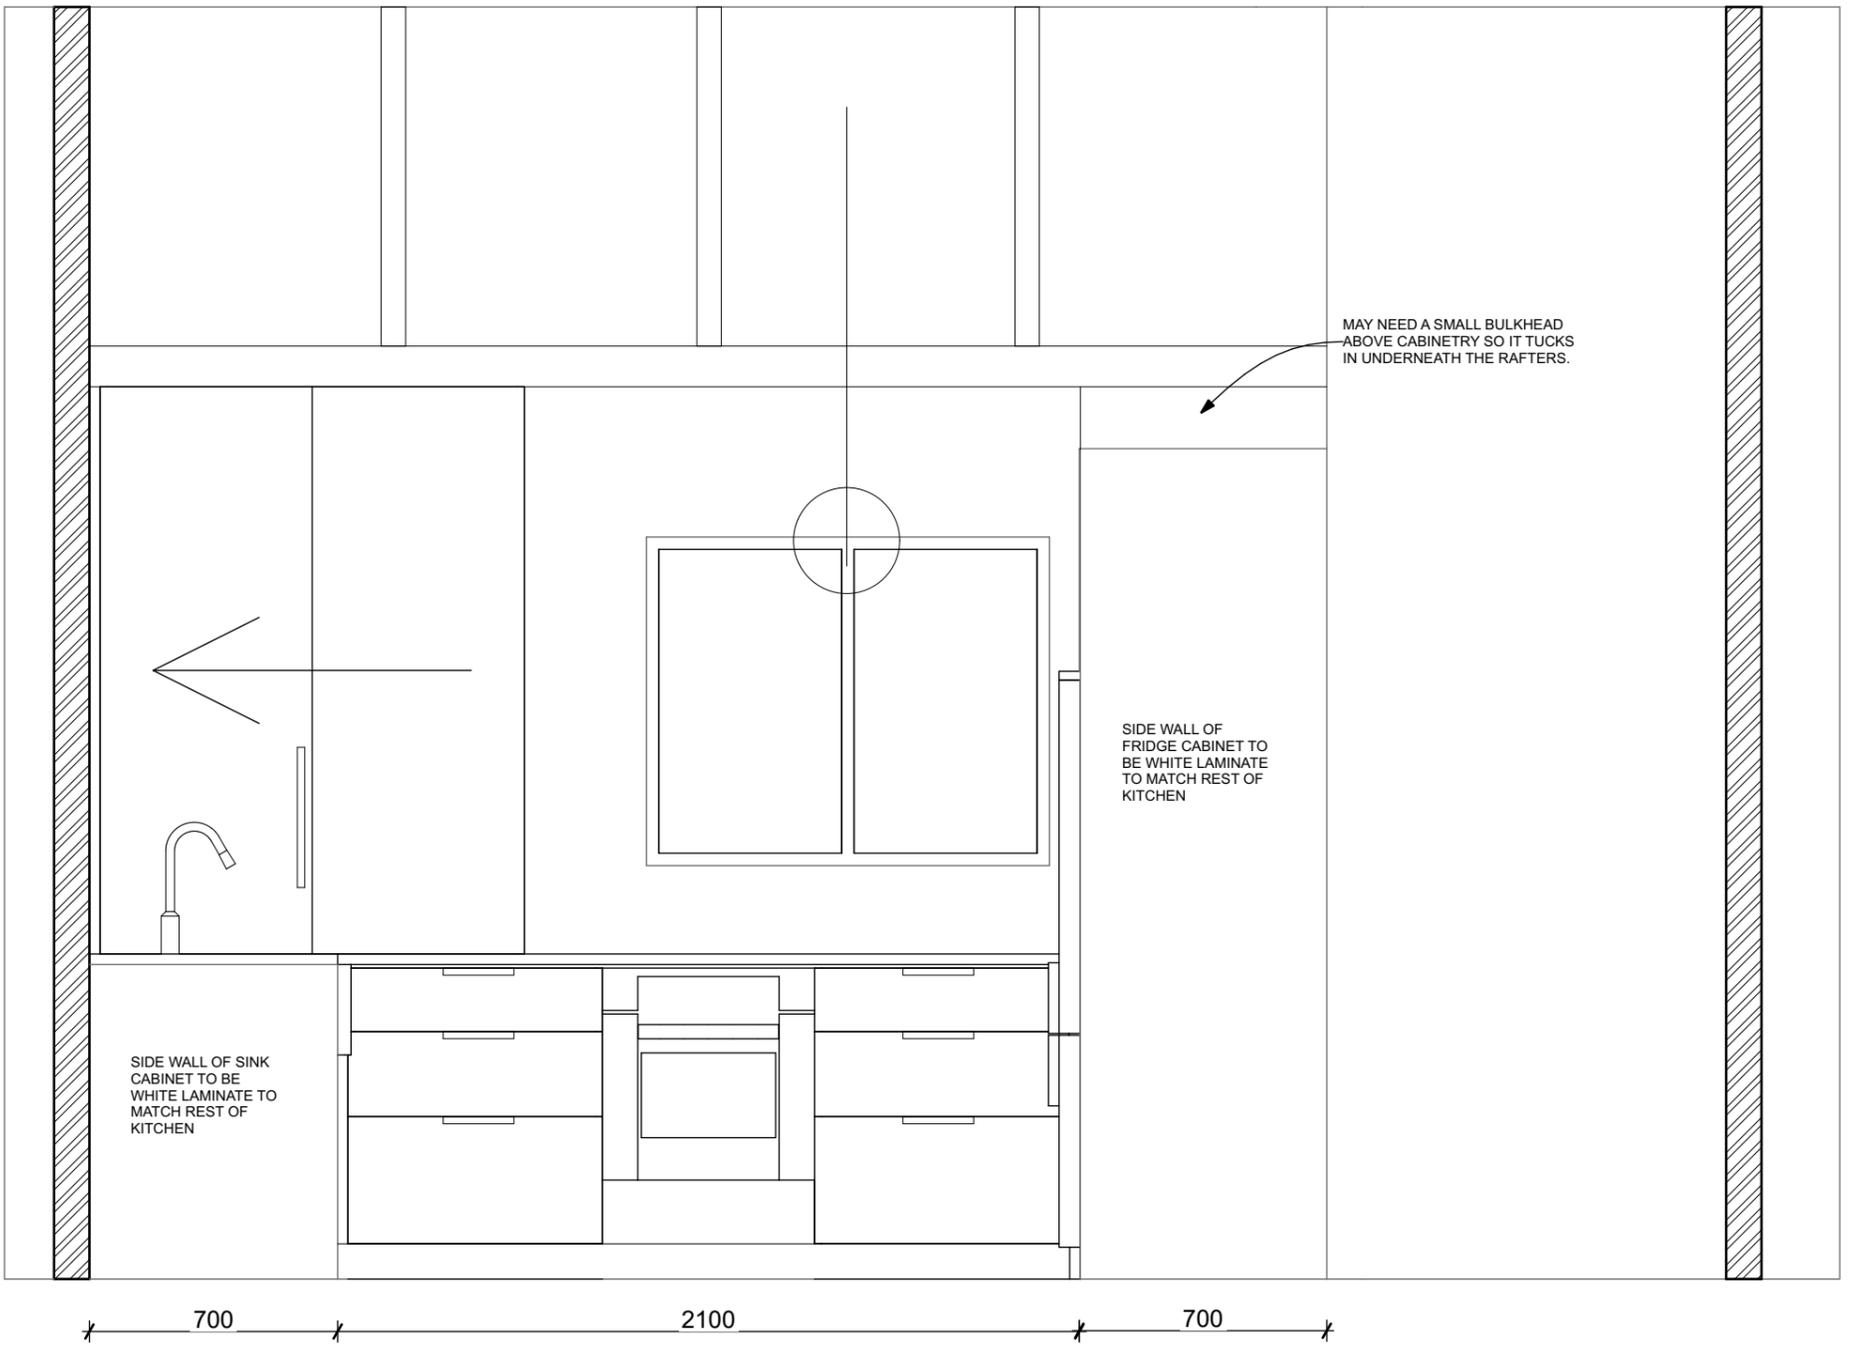


1

E-04 Full width North

1:20

<p>ENCOMPASS IDEAS INTERIOR DESIGN</p> <p>Simone van der Plas PDINZ</p> <p>RD2 Te Horo Otaki 5582</p> <p>PHONE: 021 5 999 55 simone@eideas.co.nz www.eideas.co.nz</p>	<p>ALL DIMENSIONS ARE TO BE VERIFIED ONSITE. CONSTRUCTION TO COMPLY WITH CURRENT NZ BUILDING CODE & NZS:3604. OWNERSHIP OF PLANS AND DESIGN COPYRIGHT BELONGS TO ENCOMPASS GROUP LTD (T/A ENCOMPASS IDEAS INTERIOR DESIGN) UNTIL ALL PLANS ARE PAID FOR.</p>	<p>Ian Childs</p> <p>Childs New Kitchen</p> <p>#Site Address 1</p> <p>Carterton</p>	<p>E-04 E-04 Full width North</p> <p>SHEET TITLE</p> <p>REVISION #:</p> <p>23/11/22</p> <p>1599</p> <p>ISSUED:</p> <p>PROJECT #:</p>	<p>SHEET</p> <p>REV</p> <p>6</p>
---	--	---	--	----------------------------------

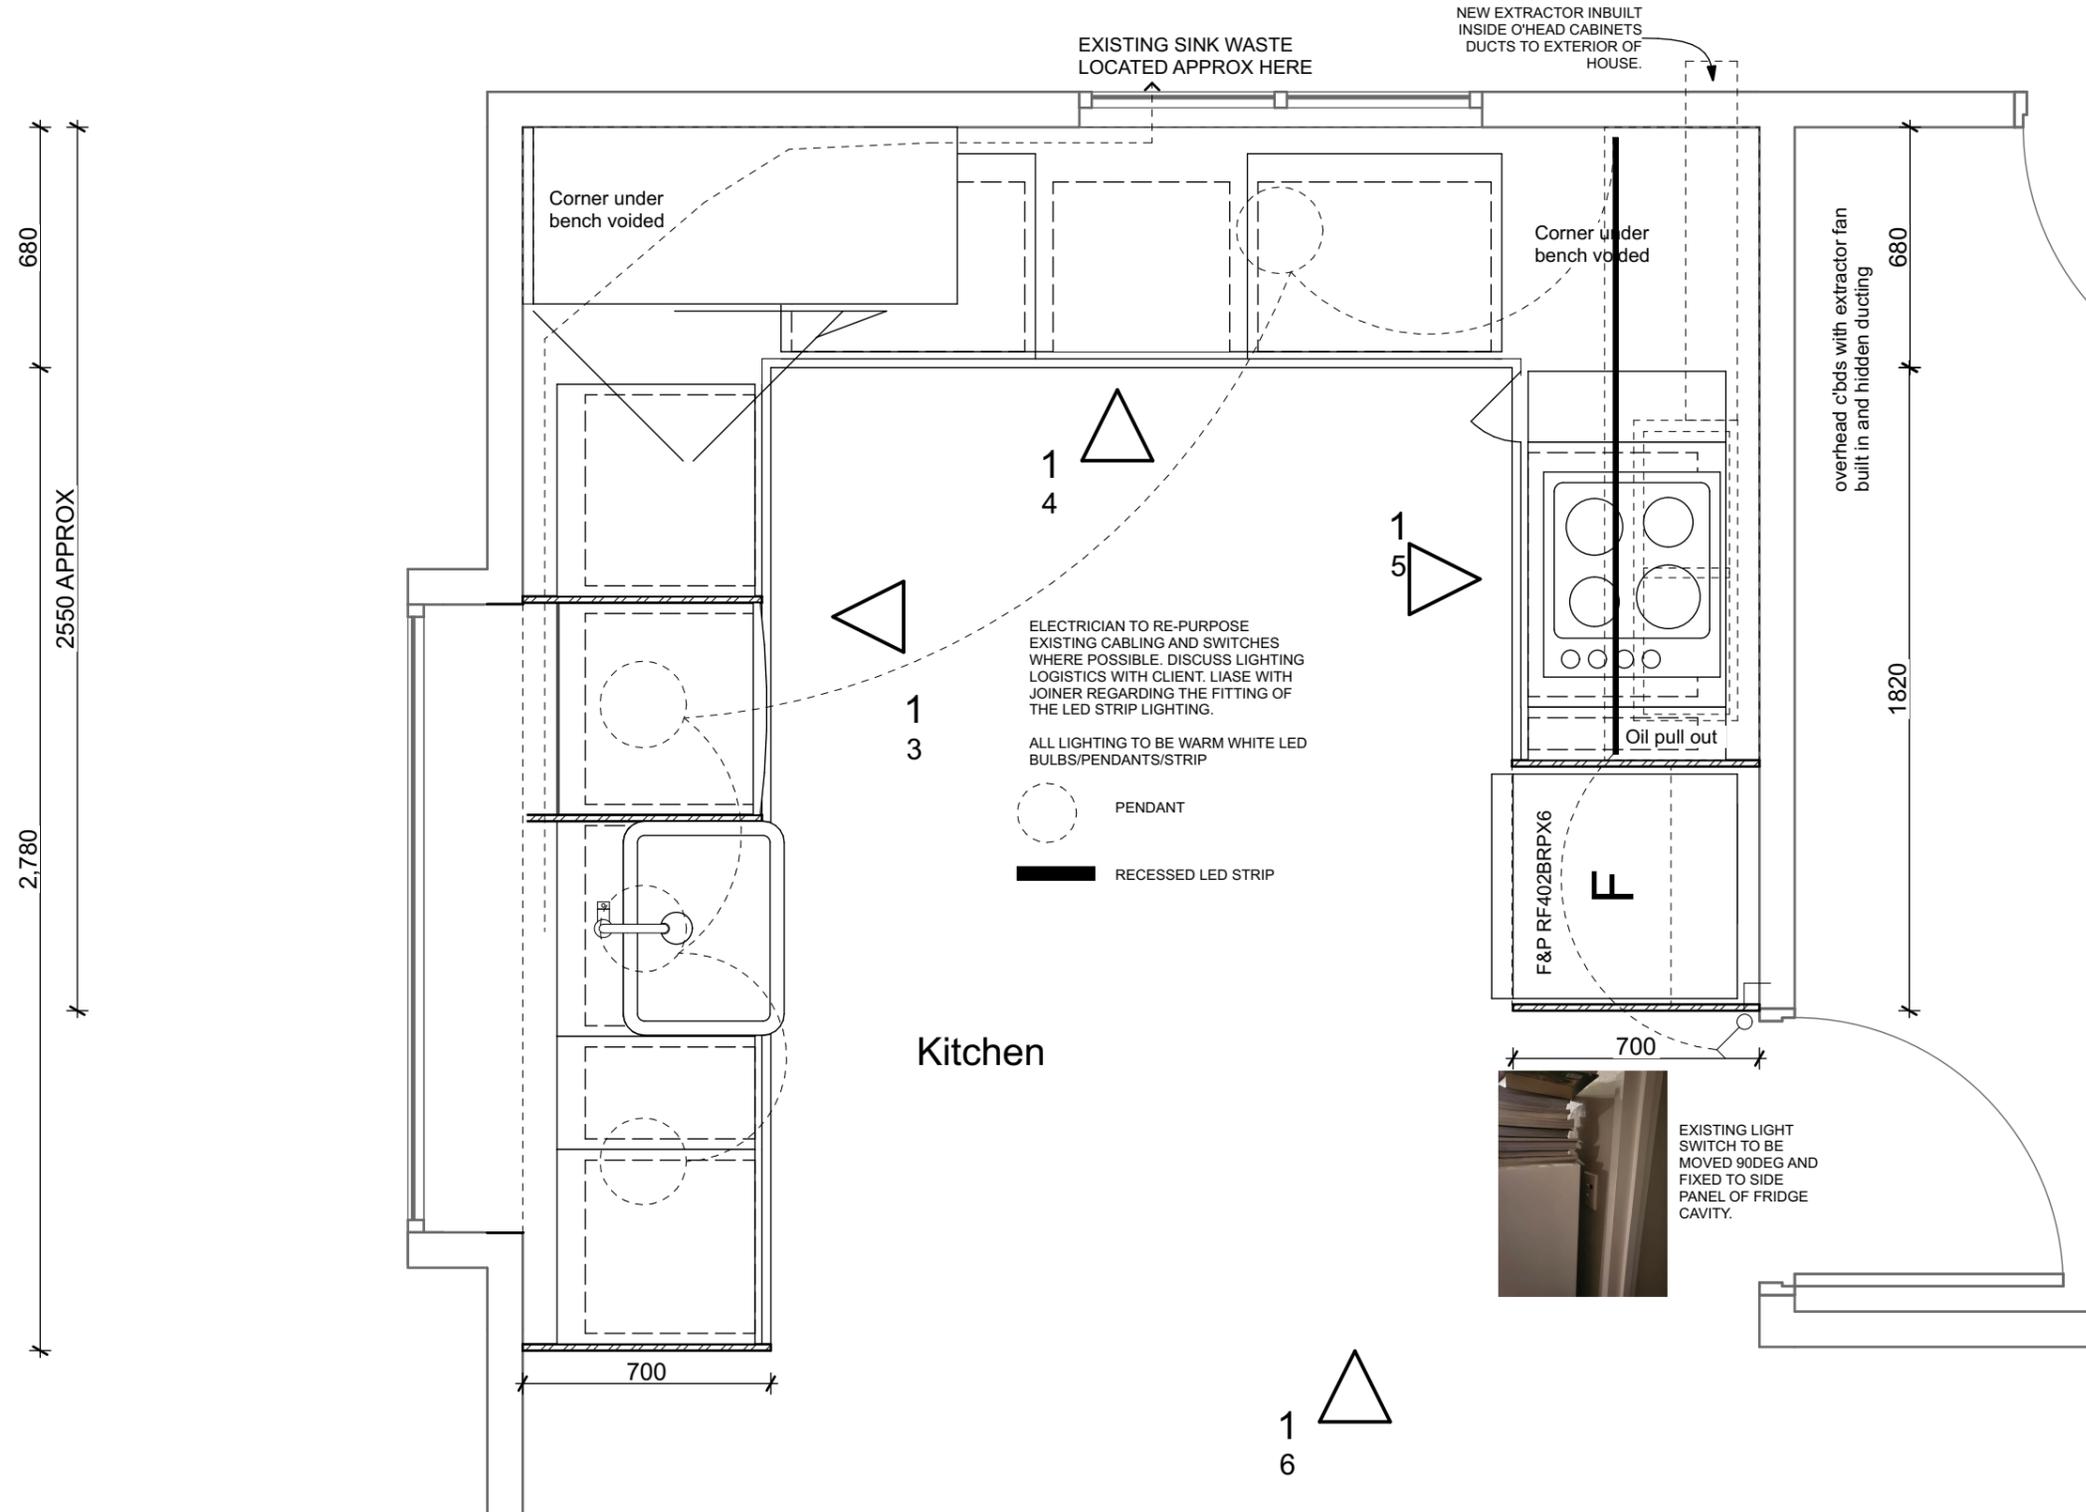

ENCOMPASS IDEAS
 Interior Design & Architectural
 Concepts
 Simone van der Plas PDINZ
 RD2 Te Horo Otaki 5582
 PHONE: 021 5 999 55
 simone@eidideas.co.nz
 www.eidideas.co.nz

ALL DIMENSIONS ARE TO BE VERIFIED
 ON SITE. CONSTRUCTION TO COMPLY
 WITH CURRENT NZ BUILDING CODE &
 NZS:3604. OWNERSHIP OF PLANS AND
 DESIGN COPYRIGHT BELONGS TO
 ENCOMPASS GROUP LTD (T/A
 ENCOMPASS IDEAS INTERIOR DESIGN)
 UNTIL ALL PLANS ARE PAID FOR.

Ian Childs
 Childs New Kitchen
 #Site Address1
 Carterton

SHEET TITLE: Proposed Kitchen/Bath
 electrical
 REVISION #:
 ISSUED: 23/11/22
 PROJECT #: 1599

SHEET
 REV
7

SCOPE OF WORKS

1. DEMOLISH EXISTING KITCHEN, TERMINATE PLUMBING AND ELECTRICAL
2. STRIP OUT SECTIONS OF VERTICAL SLATTED WALL LININGS WHERE THE WALLPAPER IS TO BE FITTED AND REPLACE WITH GIB/PLASTER/SEAL
3. MAKE GOOD ANY DEFECTS IN WALL FRAMING, FIT INSULATION IF CLIENT REQUESTS.
4. REMOVE FLOORCOVERINGS
5. JOINER TO FIT KITCHEN
6. ELECTRICIAN TO RETAIN AS MUCH EXISTING ELECTRICAL AS IS PRACTICAL, MOVE MAIN LIGHT SWITCH SO THAT IT FITS TO SIDE WALL OF FRIDGE CAVITY. UPGRADE TO CURRENT STANDARDS WHEREVER NECESSARY.
7. ELECTRICIAN TO DISCUSS FITTING OF LIGHTING WITH CLIENT,
8. CLIENT TO RE-PAINT SELECTED WALLS.
9. PROFESSIONAL PAPER HANGER TO QUANTIFY ROLLS REQUIRED AND FIT WALLPAPER
10. NEW FLOOR COVERINGS TO BE FITTED PRIOR TO KITCHEN INSTALLATION.
11. CLIENT TO CONFIRM APPLIANCES SELECTION HOWEVER, FRIDGE MODEL KITCHEN IS DESIGNED FOR IS: F&P RF402BRPX6, DISHWASHER F&P DD60SAX9 CHECK IF TALL MODEL IS REQUIRED
12. CLIENT TO CONFIRM INDUCTION HOB MODEL SO THAT ELECTRICIAN CAN RUN APPROPRIATE TYPE CABLING
13. CLIENT TO PROJECT MANAGE THIS PROJECT WITH SUB-TRADES. PLUMBER TO FIT SPACE SAVING S TRAP UNDERNEATH SINK, JOINER TO MAKE DRAWER FITOUT UNDER SINK AFTER WASTE HAS BEEN FITTED.
13. CLIENT SUPPLY ITEMS:
 - FRIDGE
 - DISHWASHER
 - SINK
 - LIGHTING
 - WALLPAPER
 - OVEN
 - HOB
 - RANGEHOOD
 - HANDLES
 - TAP FITTING
14. JOINER TO SUPPLY ADJUSTABLE DRAWER LINERS (DISCUSS OPTIONS WITH CLIENT), HAFELE OIL PULLOUT. LOW IRON CLEAR GLASS SPLASHBACK

MATERIALS & FINISHES

1. BENCHTOP - JOINER TO PRICE FOR HPL AND ENGINEERED STONE (CLIENT TO CHOOSE COLOURS)
2. ALL CARCASSES 18MM MDF/MRMDF WHITE MELAMINE
3. DOORS/DRAWER FRONT/END PANELS WARM WHITE LPL WITH LAZER EDGE
4. DRAWER RUNNERS/HARDWARE/PULLOUTS USE EITHER BLUM, HAFELE, HETTICH. DISCUSS PRICING OPTIONS WITH CLIENT.

ENCOMPASS IDEAS
Interior Design & Architectural
Concepts
Simone van der Plas PDINZ
RD2 Te Horo Otaki 5582
PHONE: 021 5 999 55
simone@eideas.co.nz
www.eideas.co.nz

ALL DIMENSIONS ARE TO BE VERIFIED
ONSITE. CONSTRUCTION TO COMPLY
WITH CURRENT NZ BUILDING CODE &
NZS:3604. OWNERSHIP OF PLANS AND
DESIGN COPYRIGHT BELONGS TO
ENCOMPASS GROUP LTD (T/A
ENCOMPASS IDEAS INTERIOR DESIGN)
UNTIL ALL PLANS ARE PAID FOR.

Ian Childs
Childs New Kitchen
#Site Address1
Carterton

SHEET TITLE: SCOPE OF WORKS

REVISION #:

ISSUED: 23/11/22

PROJECT #: 1599

SHEET

08

REV