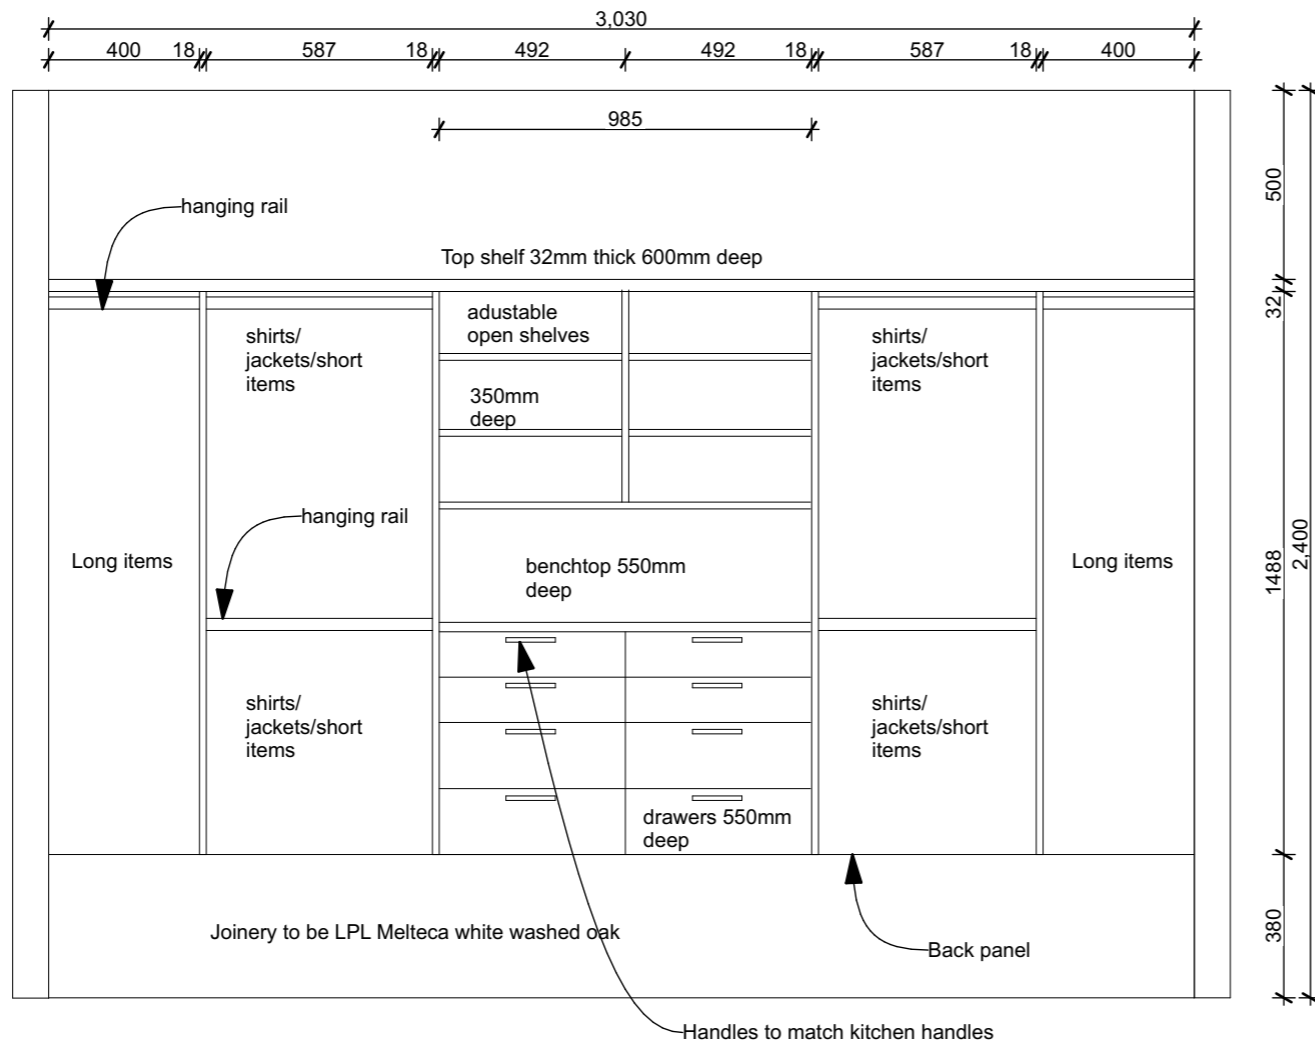
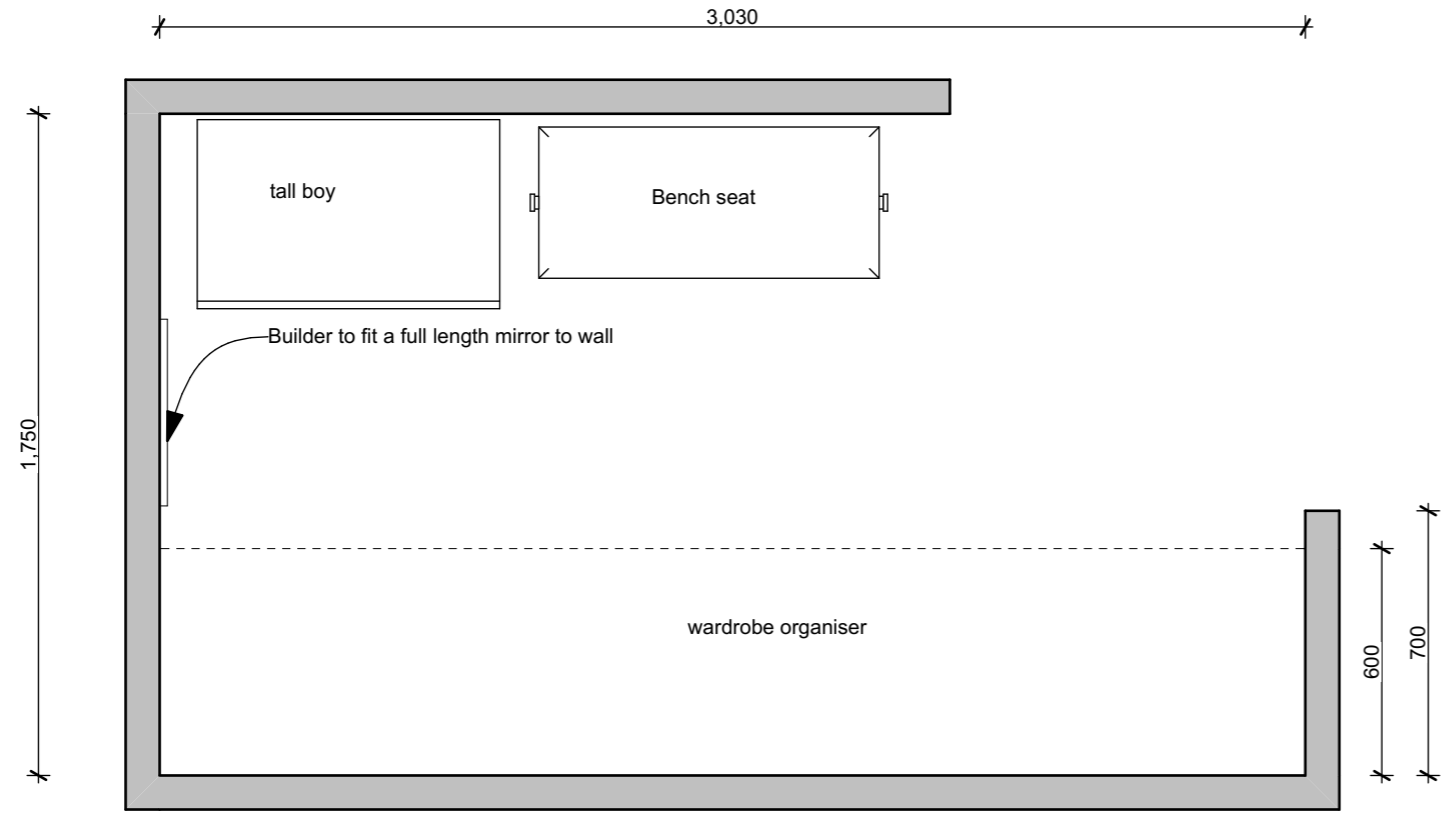

SIMONE
 VAN DER PLAS PDINZ

ENCOMPASS IDEAS
 INTERIOR DESIGN
 Simone van der Plas PDINZ
 28 Arcus Rd, RD2 Te Horo
 5582 Otaki
 PHONE: 021 5 999 55
 simone@eideas.co.nz
 www.eideas.co.nz

ALL DIMENSIONS ARE TO BE
 VERIFIED ON SITE.
 CONSTRUCTION TO
 COMPLY WITH CURRENT NZ
 BUILDING CODE & NZS:3604.
 OWNERSHIP OF PLANS AND
 DESIGN COPYRIGHT
 BELONGS TO ENCOMPASS
 GROUP LTD (T/A
 ENCOMPASS IDEAS
 INTERIOR DESIGN) UNTIL
 ALL PLANS ARE PAID FOR.

L & A Cooper
Cooper Kitchen
 19 Lindsay Rd
 Levin

SHEET SHEET TITLE: Arthurs office furniture
 1.20
 REVISION #: V5:0/04/21
 ISSUED: 30/04/21
 PROJECT #: 1596



1

wardrobe fitout 1.20

1:20

SHEET SHEET TITLE: Master wardrobe 1.20

REVISION #: V5:0/04/21

ISSUED: 30/04/21
PROJECT #: 1596

10

L & A Cooper

Cooper Kitchen

19 Lindsay Rd
Levin

ALL DIMENSIONS ARE TO BE VERIFIED ONSITE. CONSTRUCTION TO COMPLY WITH CURRENT NZ BUILDING CODE & NZS:3604. OWNERSHIP OF PLANS AND DESIGN COPYRIGHT BELONGS TO ENCOMPASS GROUP LTD (T/A ENCOMPASS IDEAS INTERIOR DESIGN) UNTIL ALL PLANS ARE PAID FOR.

ENCOMPASS IDEAS INTERIOR DESIGN

Simone van der Plas PDINZ
28 Arcus Rd, RD2 Te Horo
5582 Otaki
PHONE: 021 5 999 55
simone@eideas.co.nz
www.eideas.co.nz

