

1

Kitchen Oven wall with section detail

1:20



ENCOMPASS IDEAS
DESIGN SERVICES
Simone van der Plas PDINZ
28 Arcus Rd RD2 Te Horo
Chalk - 5662
PHONE: 021 5 999 55
simone@alideas.co.nz
www.alideas.co.nz


ALL DIMENSIONS ARE TO BE VERIFIED
ONSITE. CONSTRUCTION TO COMPLY
WITH BUILDING CODE &
NZS3604. CHANGES TO PLANS AND
DESIGN COPYRIGHT BELONGS TO
ENCOMPASS GROUP LTD (T/A
ENCOMPASS IDEAS INTERIOR DESIGN)
UNTIL ALL PLANS ARE PAID FOR.

S Garrett & S Bothamley
Garrett/Bothamley
Wallace Rd
Horowhenua

SHEET TITLE: E-01 Kitchen Oven wall
with section detail
REVISION #:
ISSUED: 19/04/22 #Ph
PROJECT #:

SHEET
REV

2

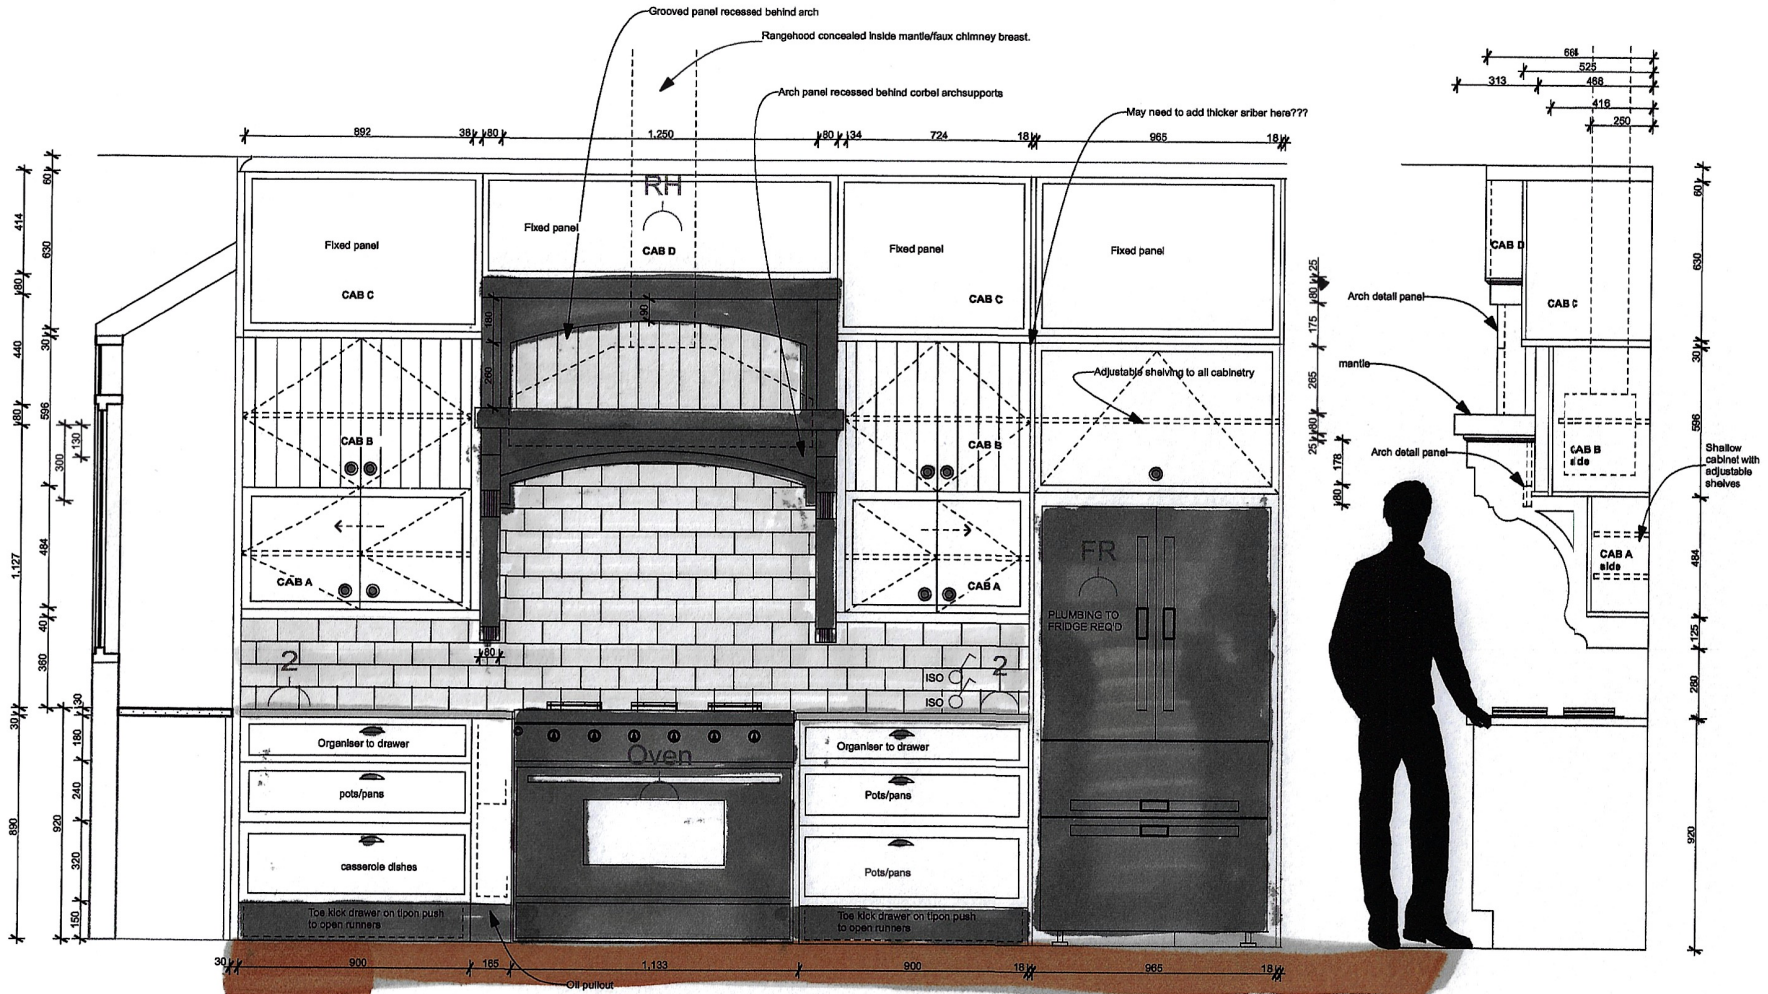

1

2

Kitchen Oven wall with section detail

1:20

SHEET TITLE: E-01 Kitchen Oven wall with section detail
 REVISION #:

ISSUED: 19/04/22 #Pin
 PROJECT #:

S Garrett & S Bothamley

Garrett/Bothamley
 Wallace Rd
 Horowhenua


SHEET REV

2

ALL DIMENSIONS ARE TO BE VERIFIED ON SITE. CONSTRUCTION TO COMPLY WITH CURRENT NZ BUILDING CODE & NZS-3604. OWNERSHIP OF PLANS AND DESIGN COPYRIGHT BELONGS TO ENCOMPASS GROUP LTD (T/A ENCOMPASS IDEAS INTERIOR DESIGN) UNTIL ALL PLANS ARE PAID FOR.

ENCOMPASS IDEAS DESIGN SERVICES

Simone van der Plas PDINZ
 28 Arcus Rd RD2 Te Horo
 Otake 5582
 PHONE: 021 5 898 55
 simone@ideas.co.nz
 www.ideas.co.nz

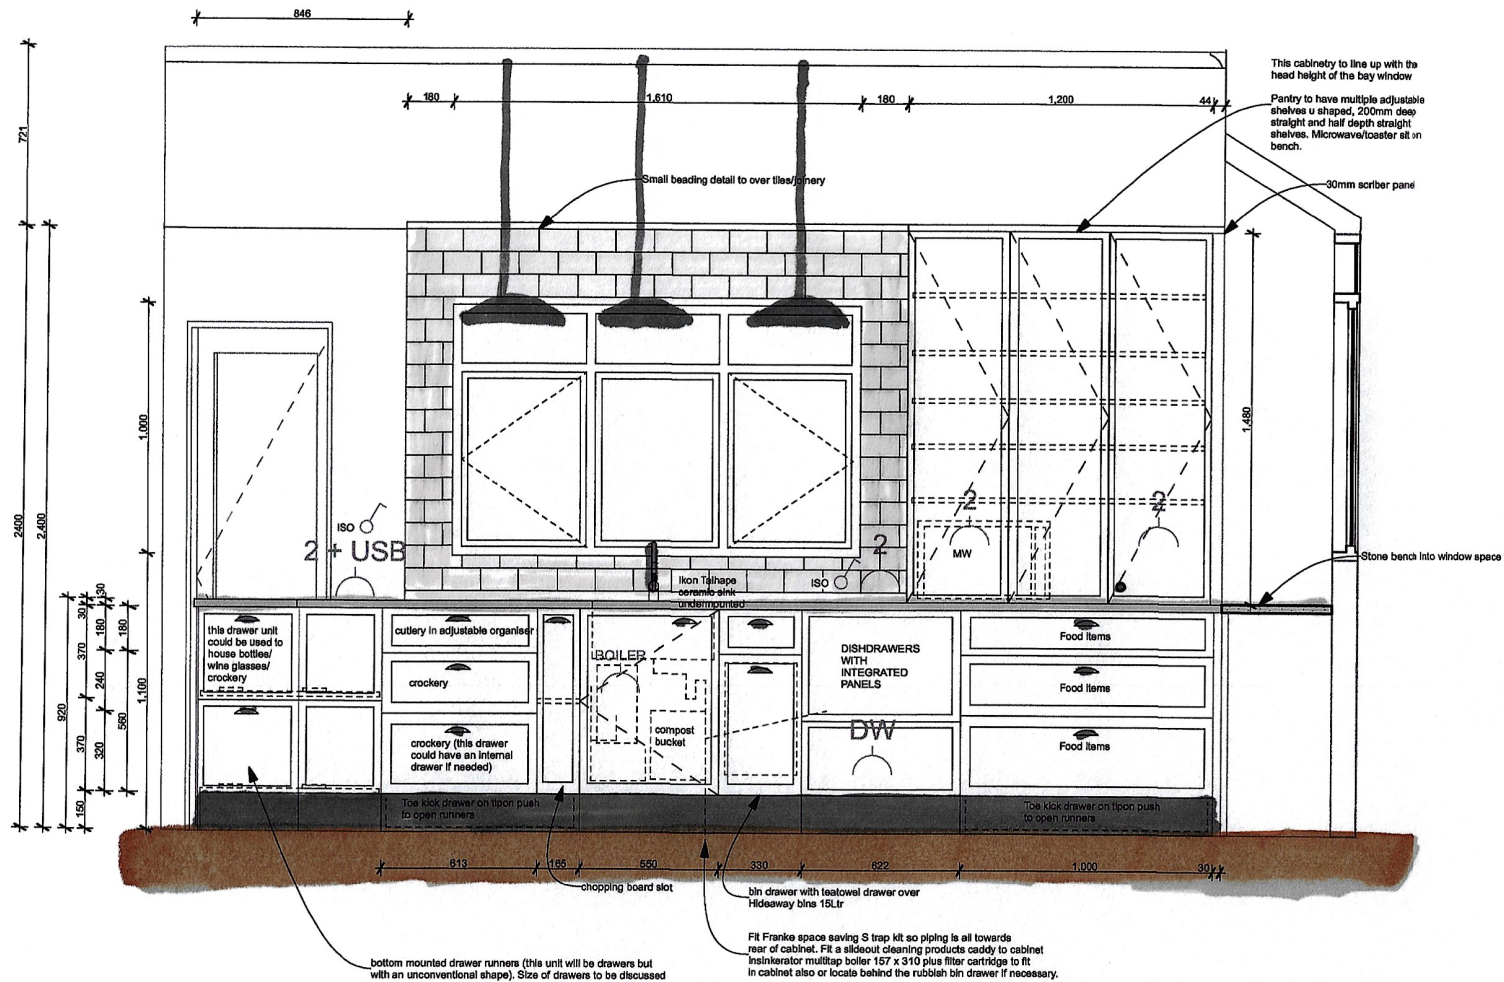


ENCOMPASS IDEAS
DESIGN SERVICES
Simone van der Plas PDINZ
28 Arcus Rd RD2 Te Horo
Orari 5692
PHONE: 021 5 989 55
simone@eideas.co.nz
www.eideas.co.nz

ALL DIMENSIONS ARE TO BE VERIFIED
ONSITE. CONSTRUCTION TO COMPLY
CURRENT NZ BUILDING CODE &
NEW ZEALAND OWNERSHIP OF PLANS AND
DESIGN ACT. OWNERSHIP OF PLANS TO
ENCOMPASS GROUP LTD. ALL RIGHTS TO
ENCOMPASS IDEAS INTERIOR DESIGN
UNTIL ALL PLANS ARE PAID FOR.

S Garrett & S Bothamley
Garrett/Bothamley
Wallace Rd
Horowhenua

SHEET TITLE: E-02 Kitchen sink wall
REVISION #:
ISSUED: 19/04/22 #P/P
PROJECT #:

3

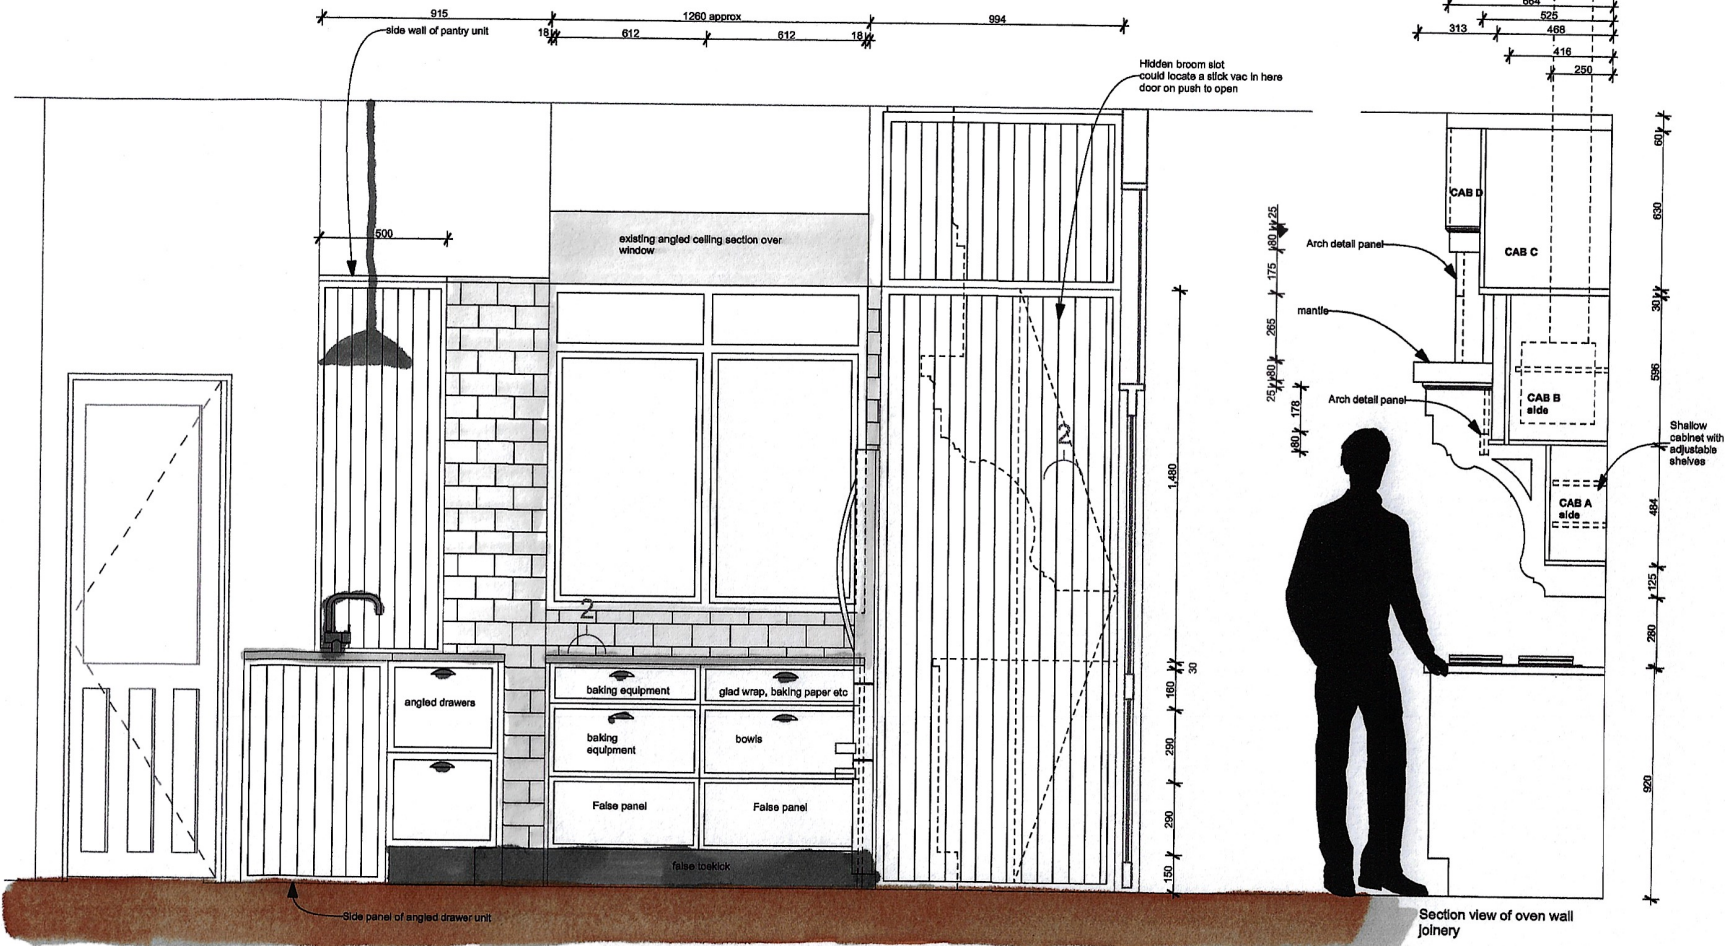

1

Kitchen window wall

1:20

ENCOMPASS IDEAS
DESIGN SERVICES
Simone van der Plas PDINZ
28 Angus Rd RD2 Te Hono
Chalk 5562
PHONE: 021 5 999 55
simone@ideas.co.nz
www.ideas.co.nz

ALL DIMENSIONS ARE TO BE VERIFIED
ON SITE. CONSTRUCTION TO COMPLY
WITH CURRENT NZ BUILDING CODES
NZS:3604. OWNERSHIP OF PLANS AND
DESIGN COPYRIGHT BELONGS TO
ENCOMPASS GROUP LTD (T/A
ENCOMPASS IDEAS INTERIOR DESIGN)
UNTIL ALL PLANS ARE PAID FOR.

S Garrett & S Bothamley
Garrett/Bothamley
Wallace Rd
Horowhenua

SHEET TITLE: E-03 Kitchen window wall
REVISION #:
ISSUED: 19/04/22 #Pin
PROJECT #:
4