




ENTRY FLOOR

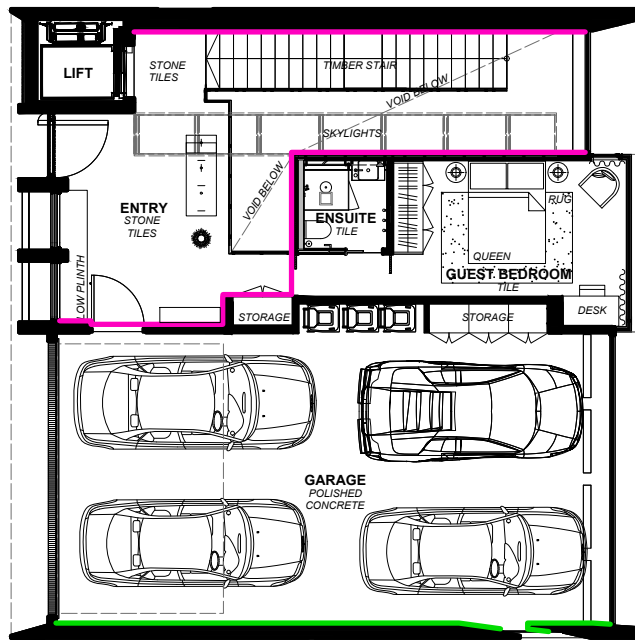


BEDROOM FLOOR

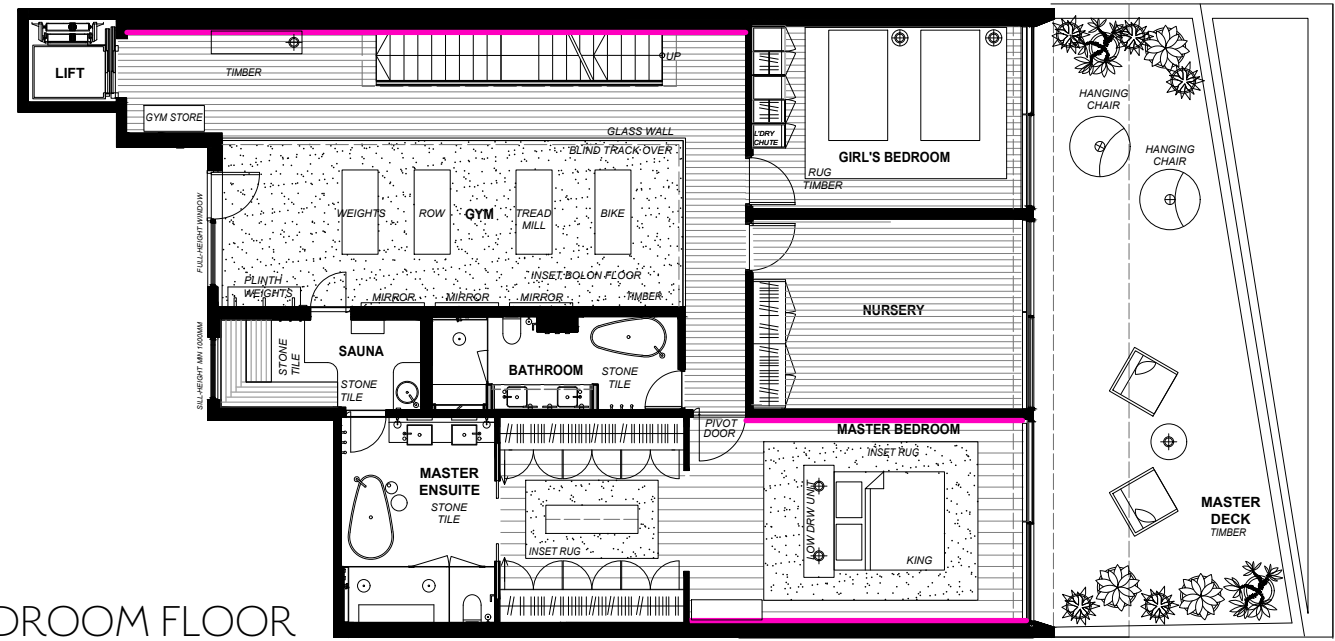


CINEMA FLOOR

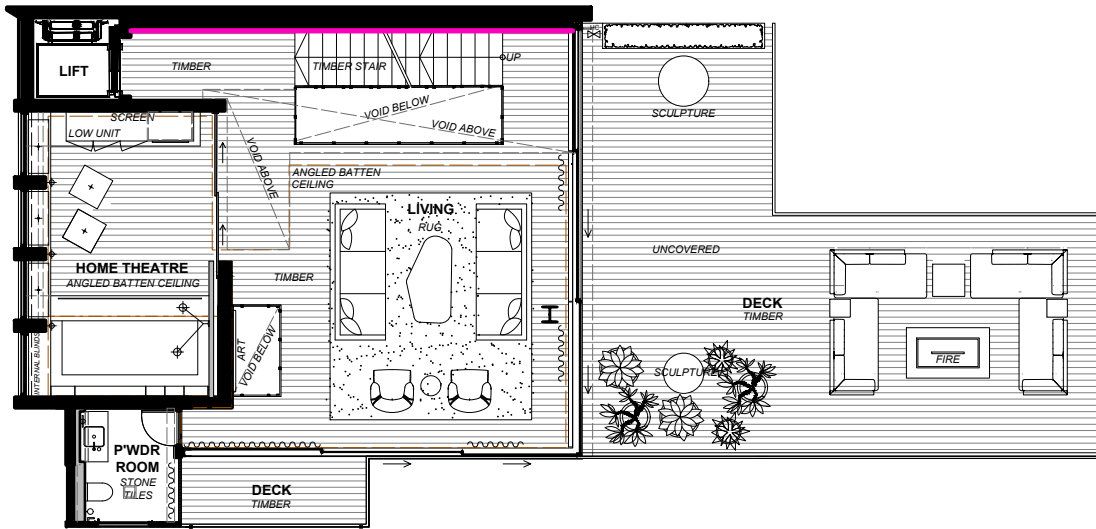

GUEST FLOOR

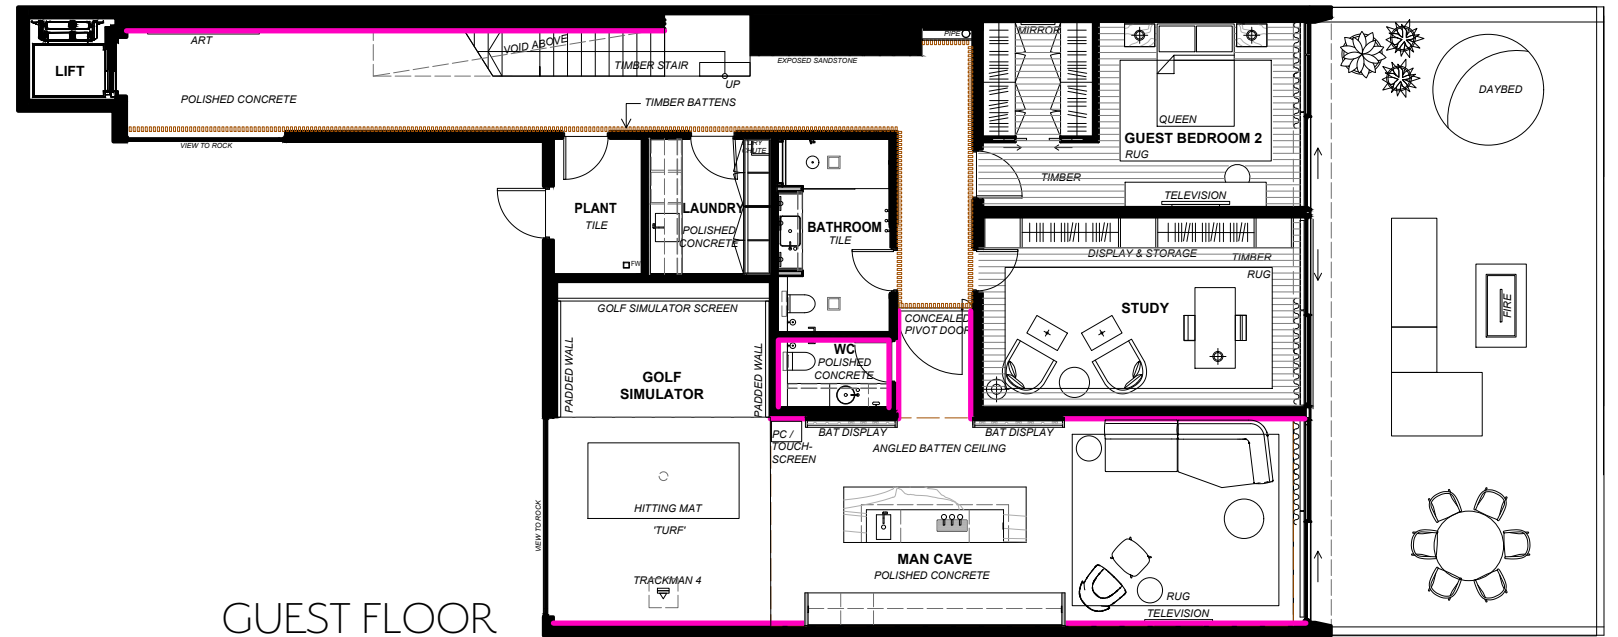


FAMILY FLOOR

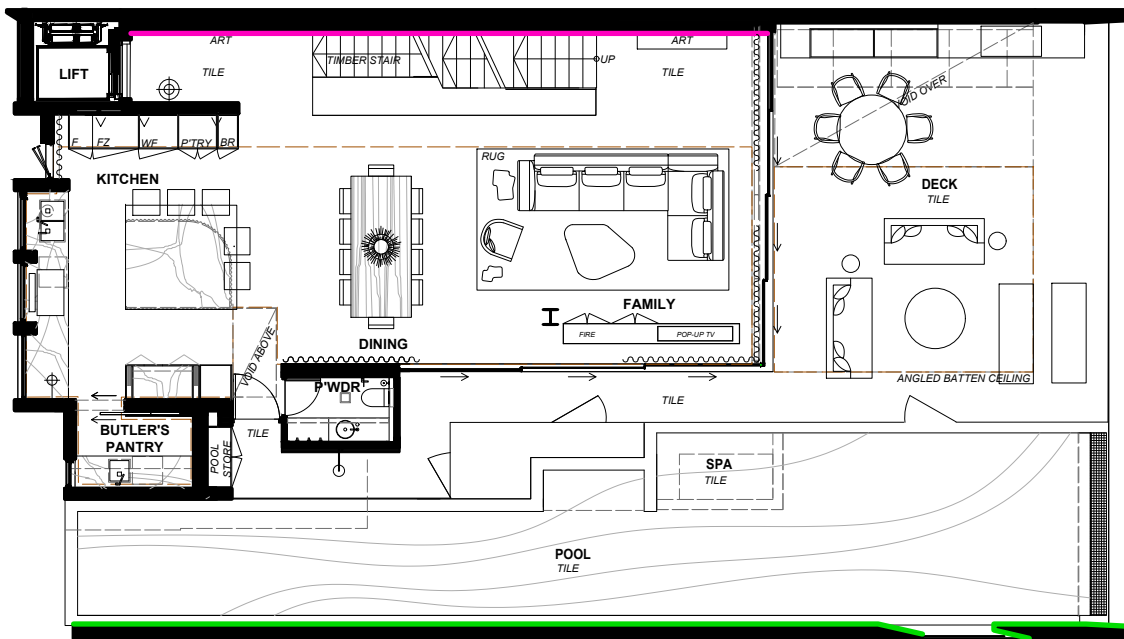


SCALE 1:150 @ A3

KEY

- OFF-FORM CONCRETE
- POLISHED PLASTER

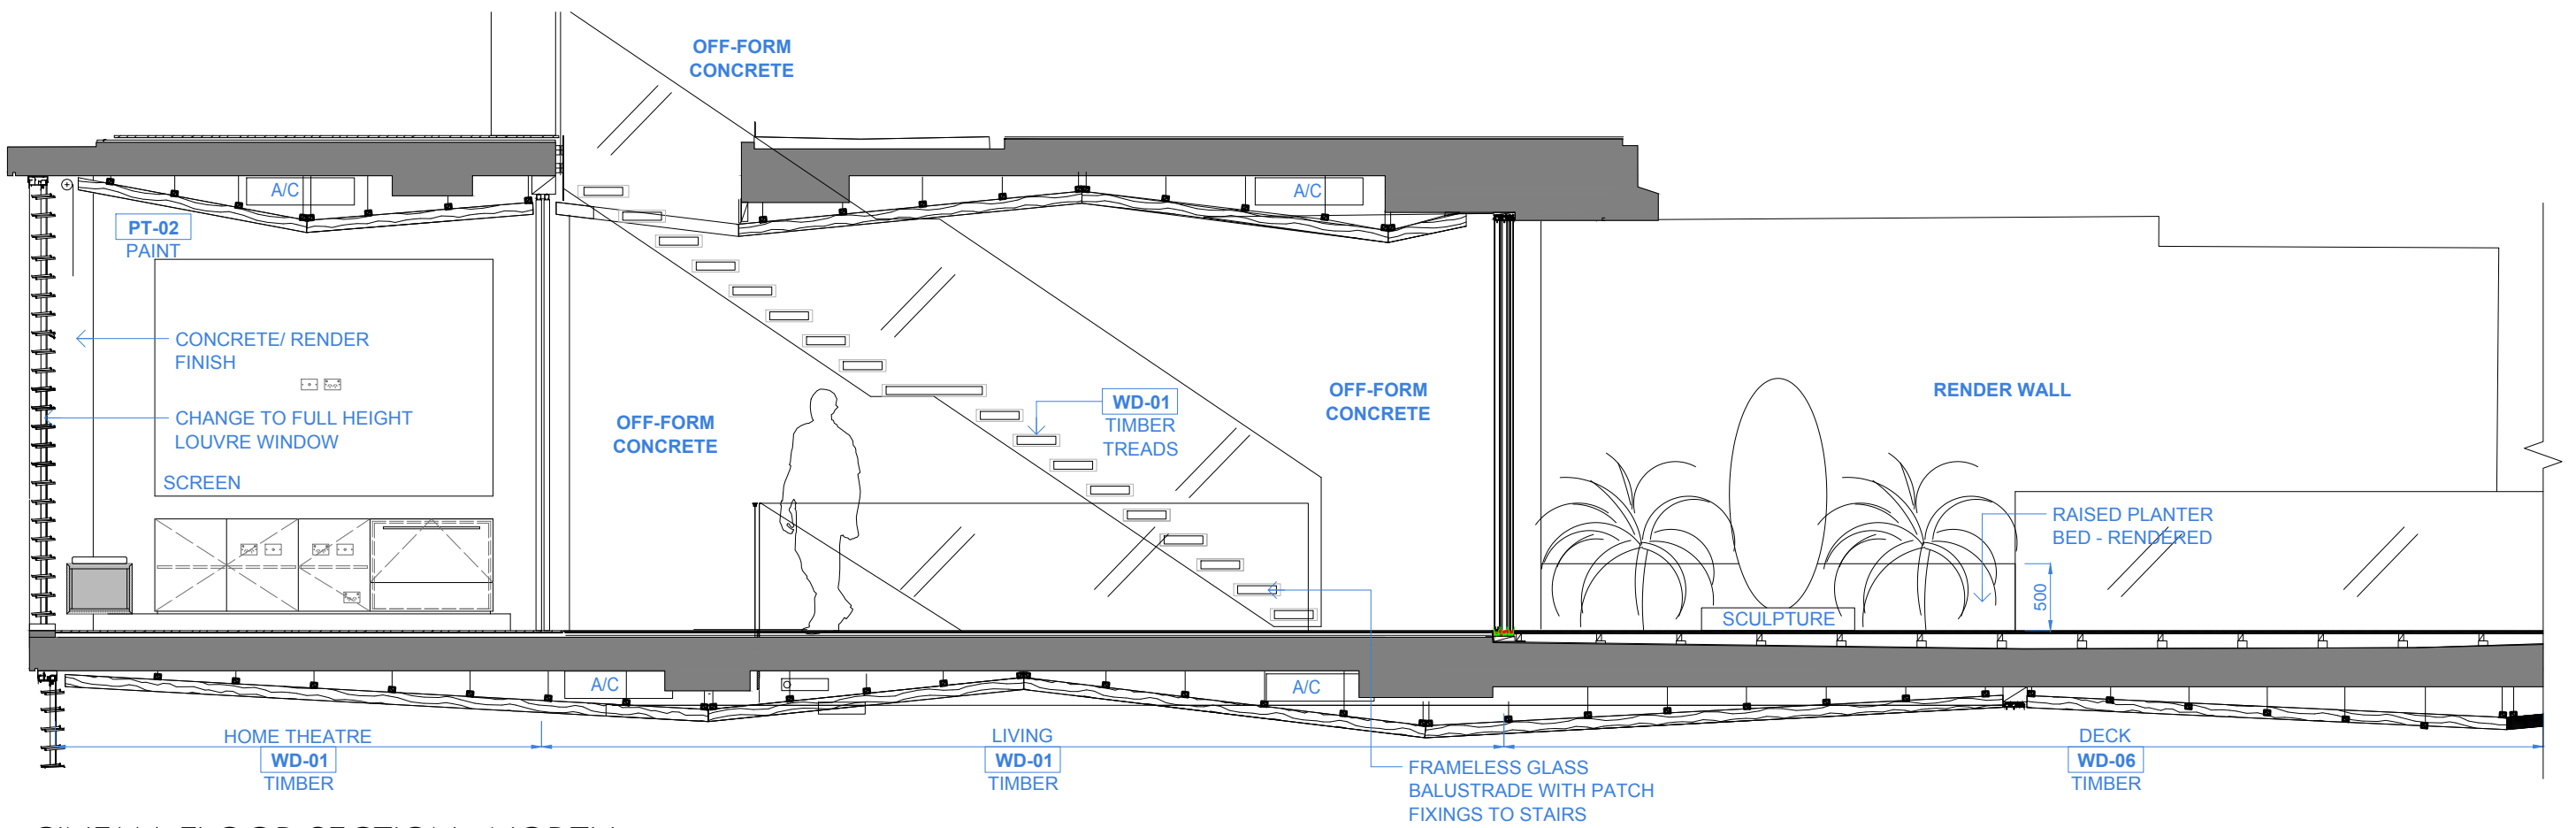

CINEMA FLOOR SECTION - NORTH

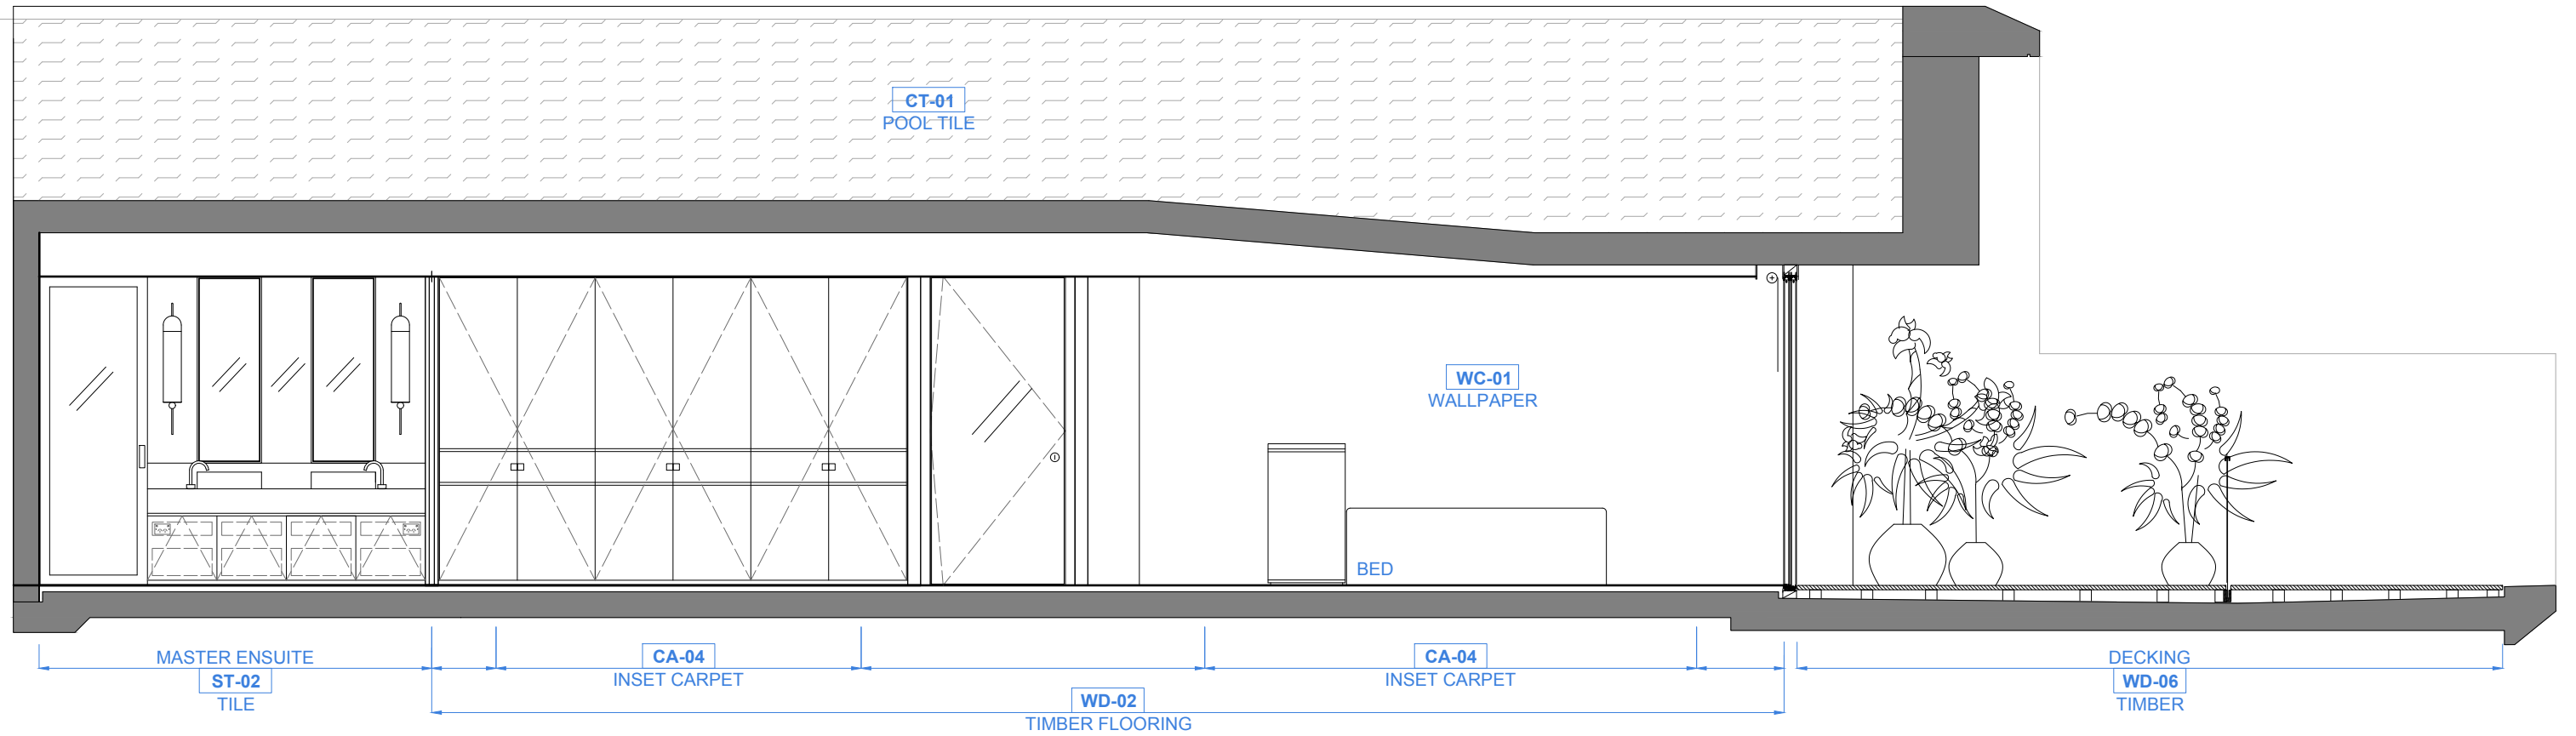


BEDROOM FLOOR SECTION - NORTH


SCALE 1:50 @ A3



HOME THEATRE - DESIGN INTENT

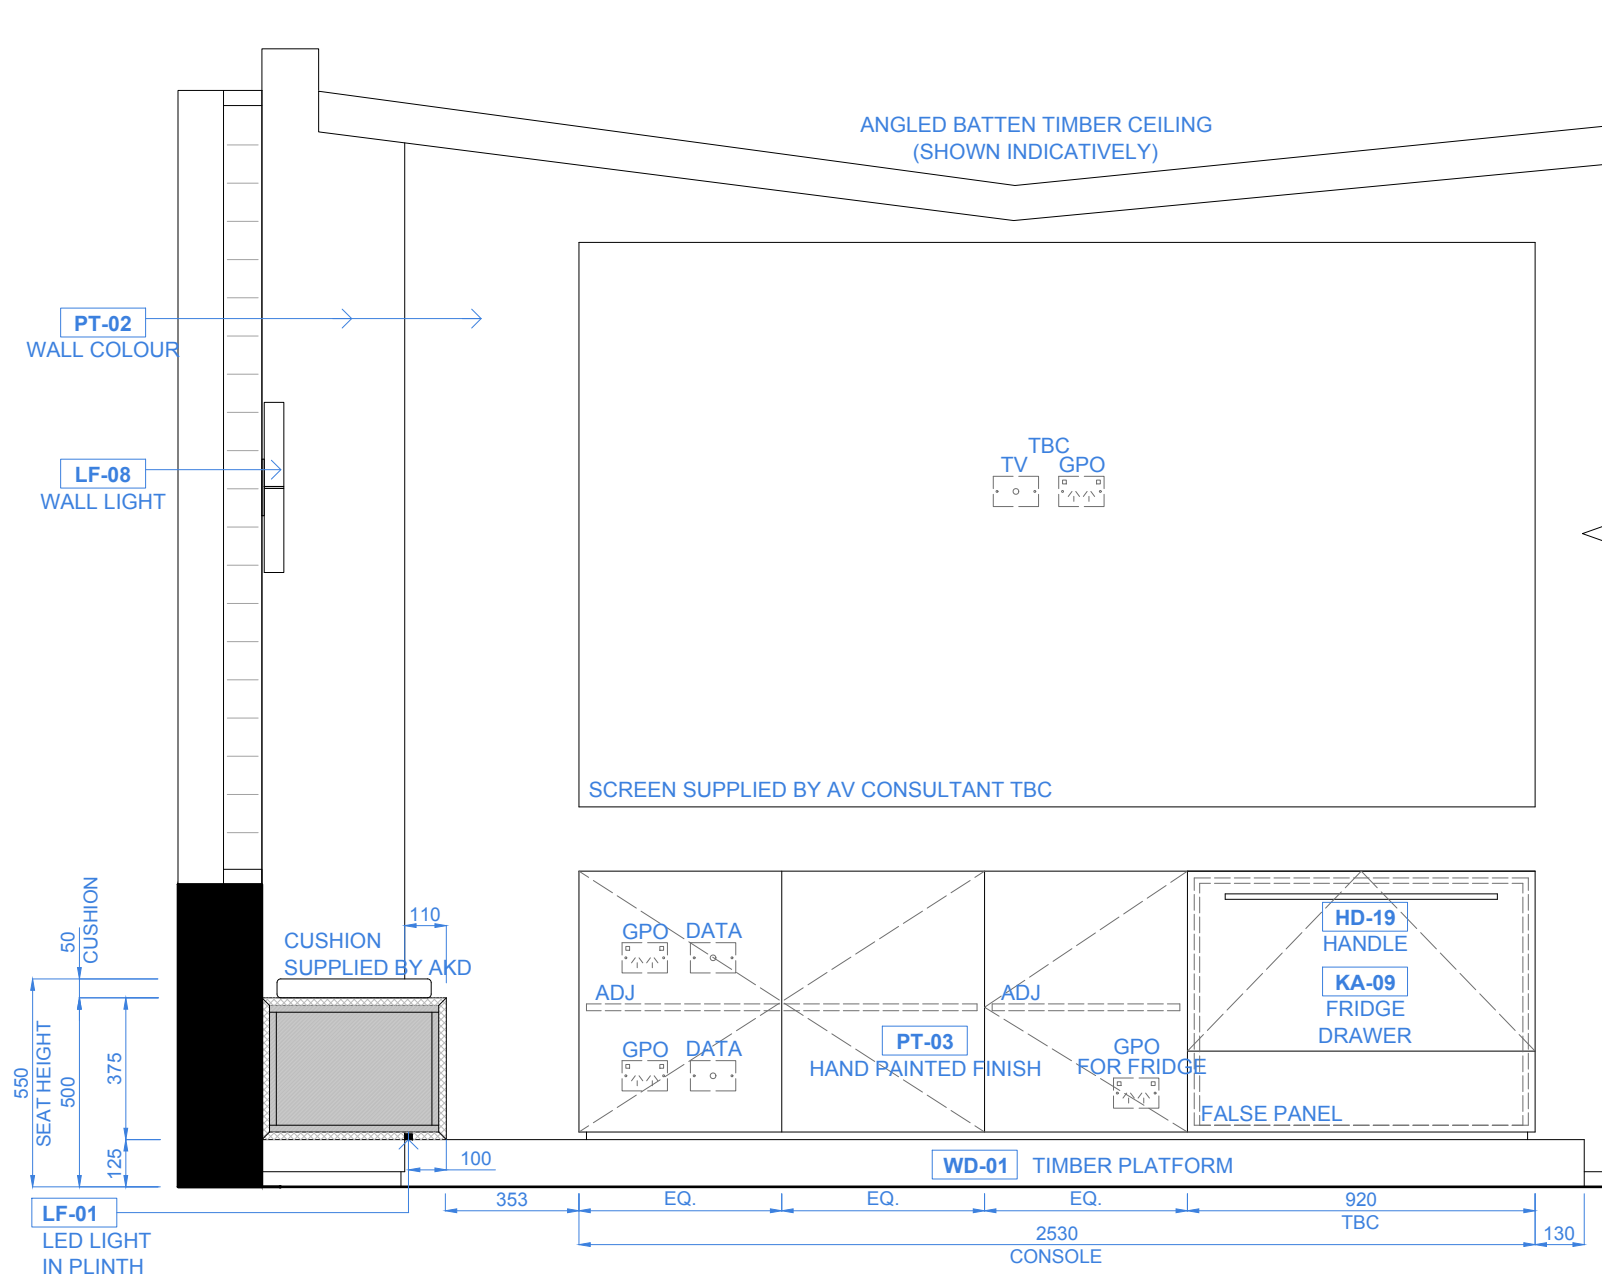


HOME THEATRE - ELEVATION

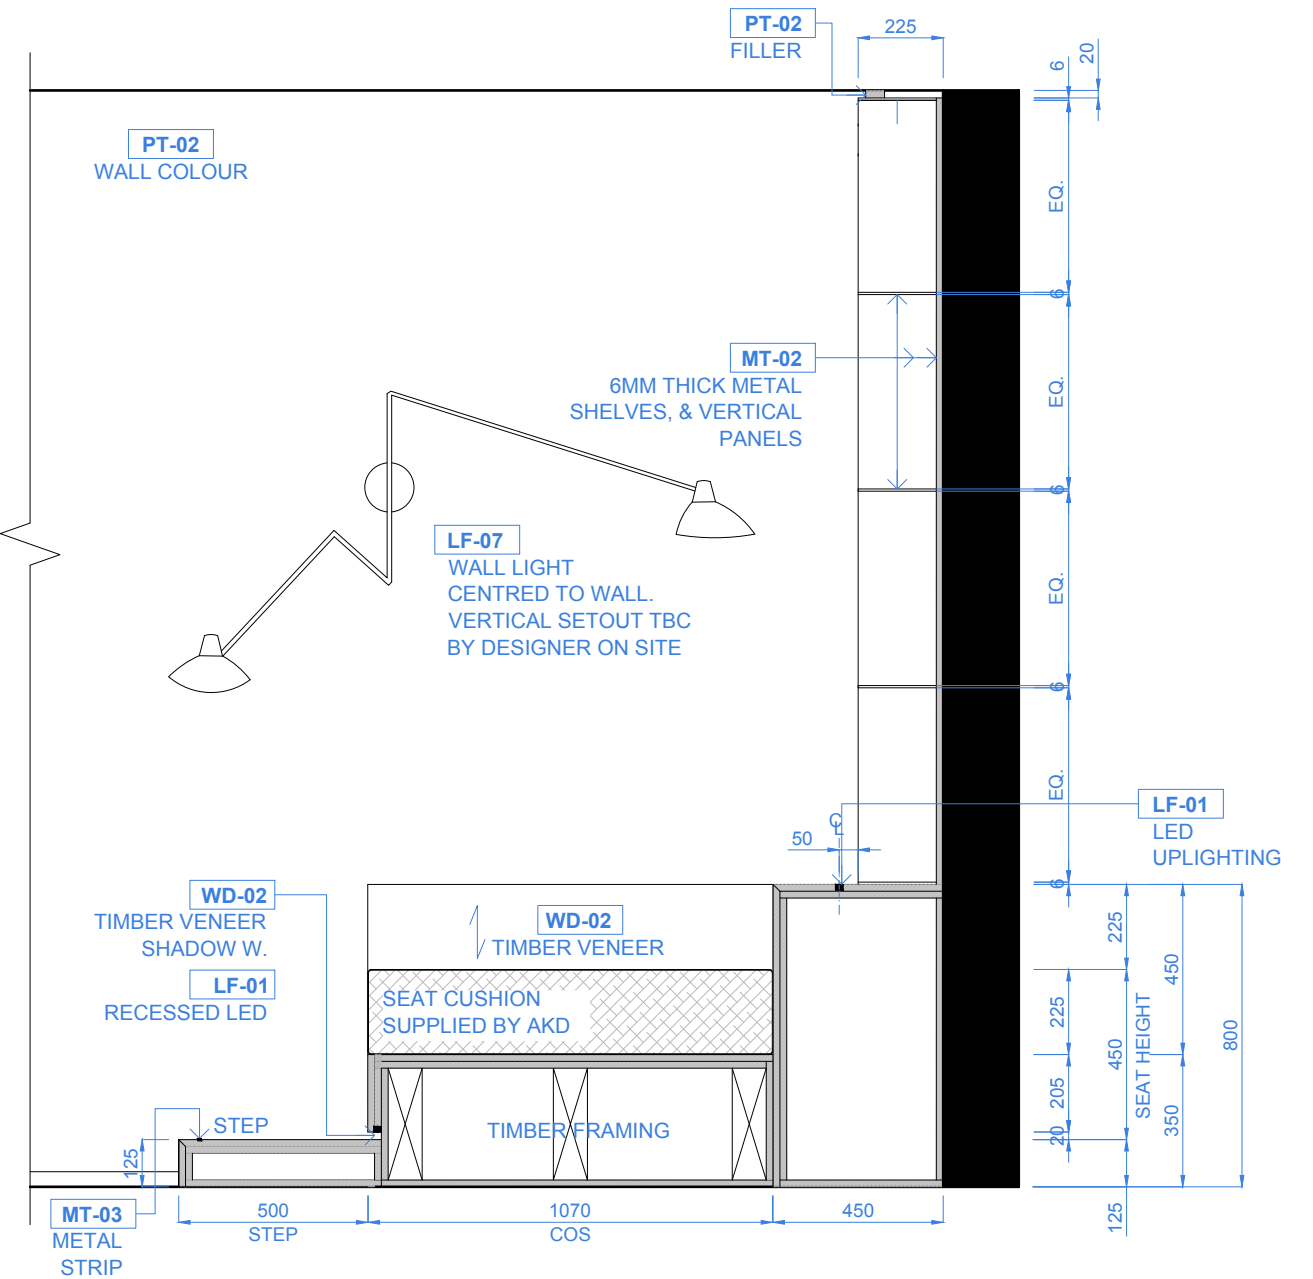


HOME THEATRE - SECTION


SCALE 1:20 @ A3

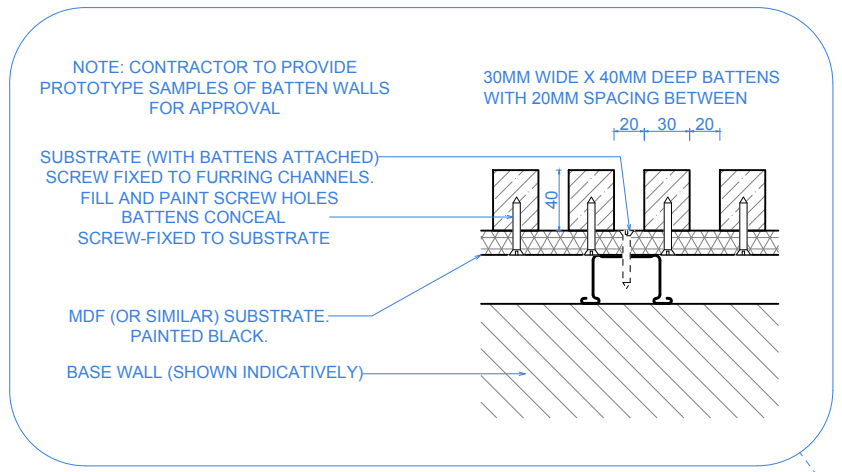


TYPICAL BATTEN WALL - PLAN DETAIL

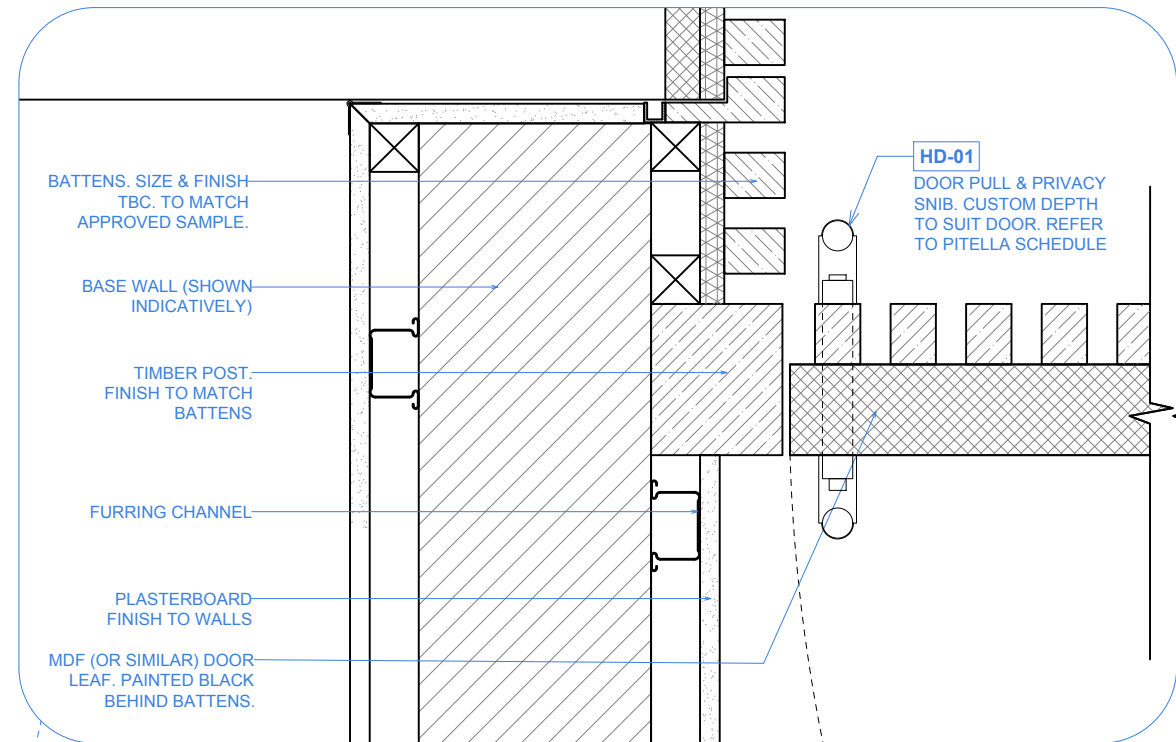


BATTEN WALL & PIVOT DOOR - PLAN DETAIL

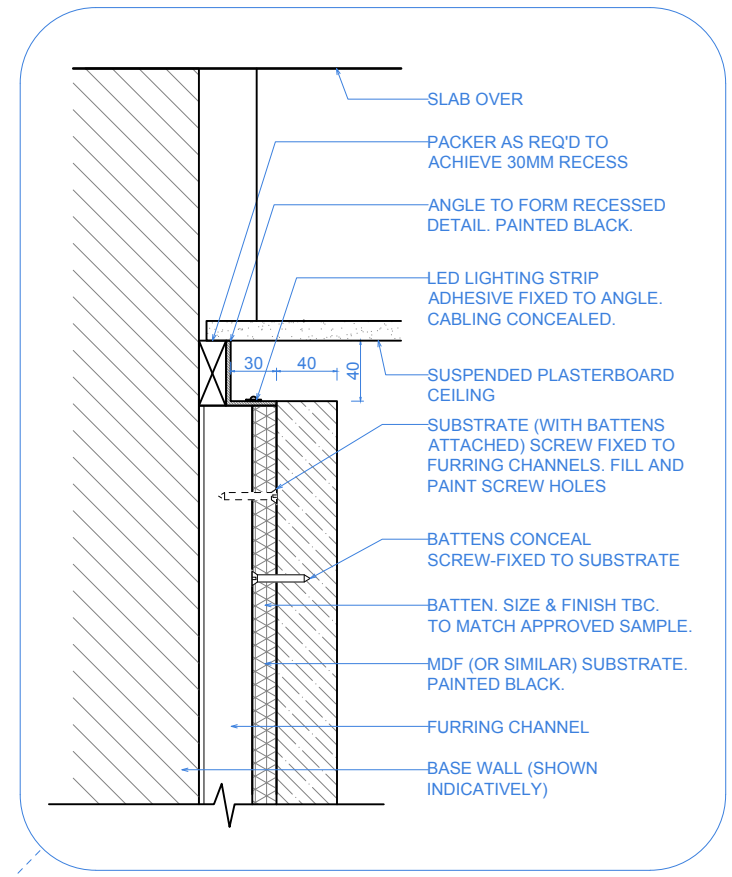


BATTEN WALL - SECTION @ CEILING

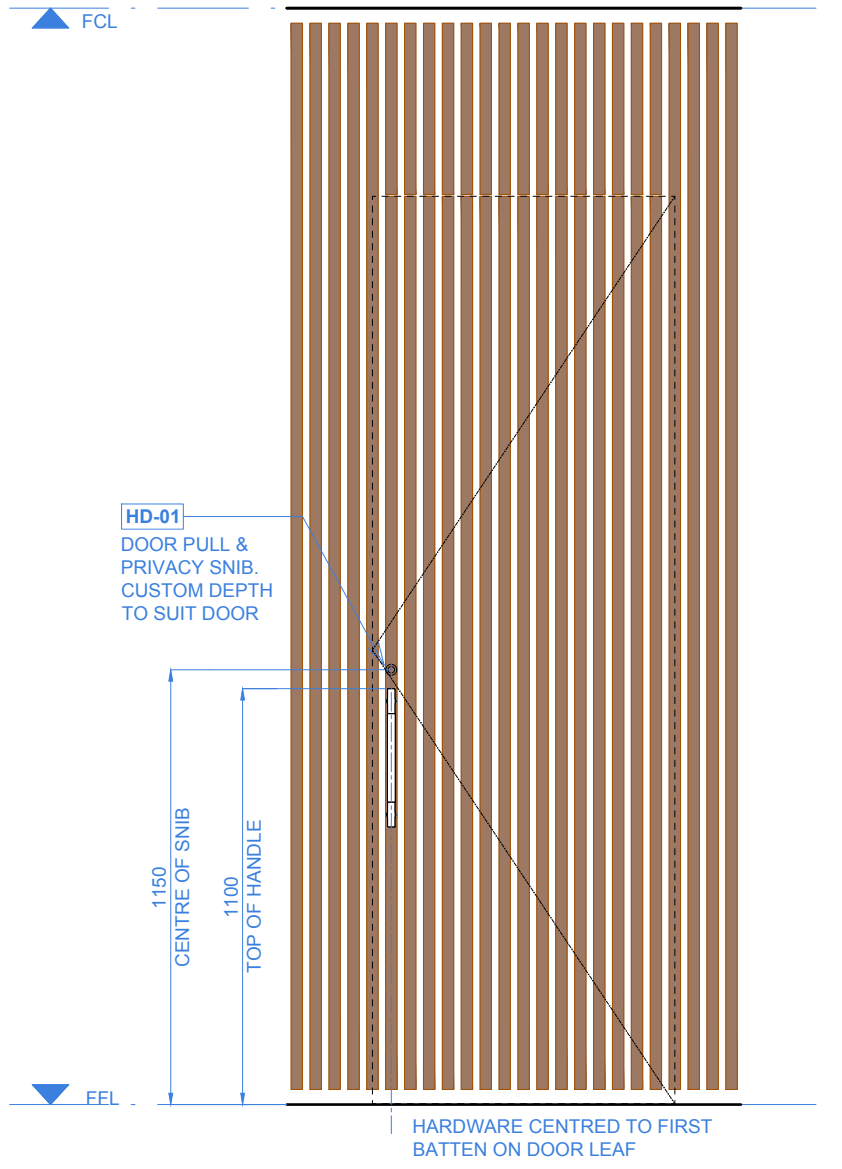

CUSTOM BATTEN DOOR - ELEVATION

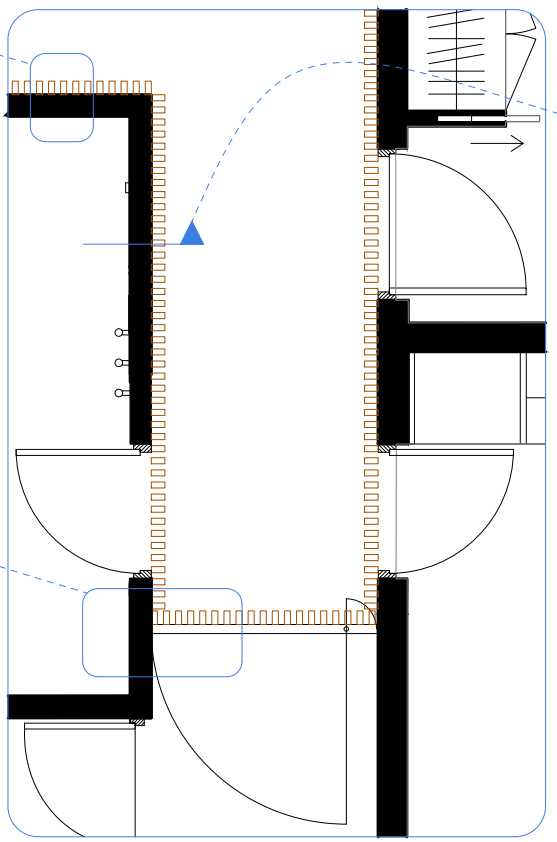


GUEST FLOOR BATTEN WALLS - PLAN

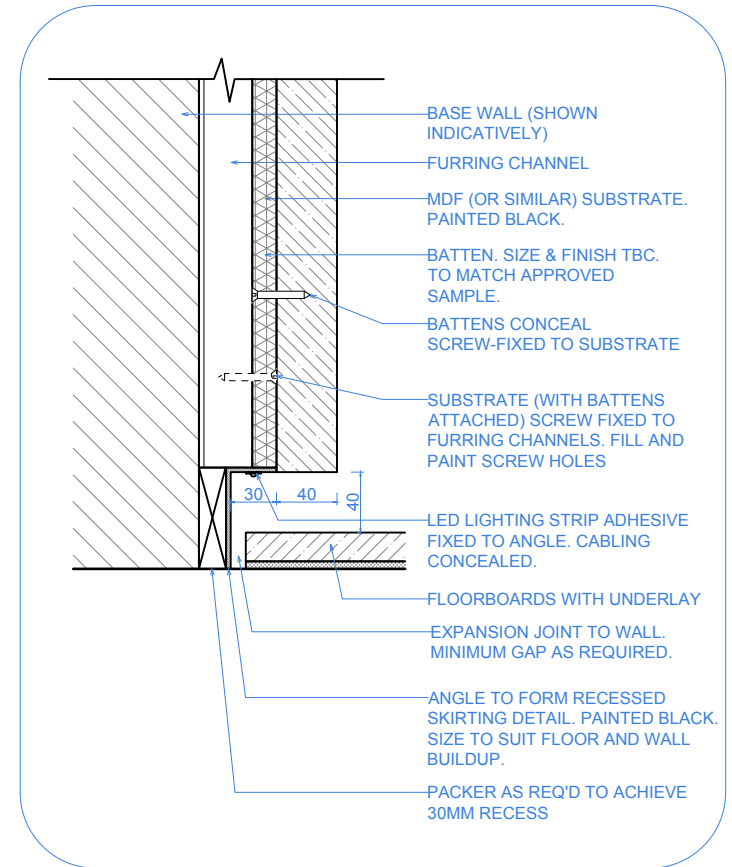

BATTEN WALL - SECTION @ FLOOR


SCALE 1:50, 1:20, 1:5 @ A3

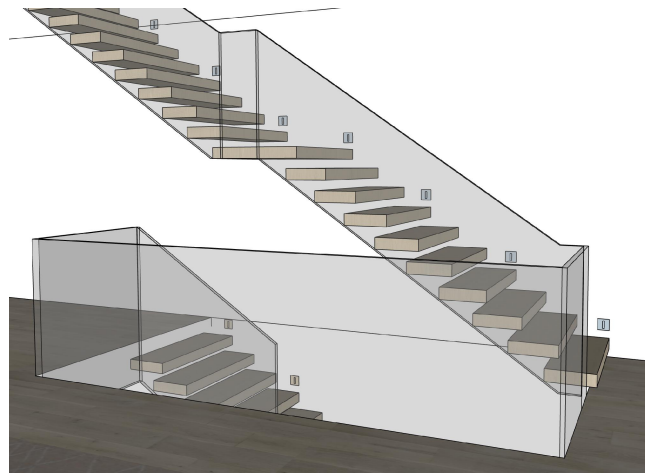

STAIRS



ENTRY FOYER

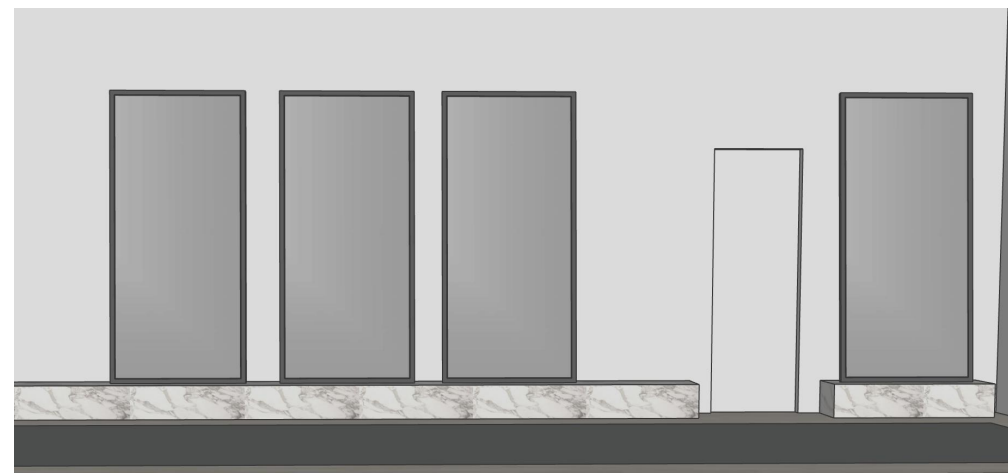

HOME GYM




ROBE INLAY DETAIL



KITCHEN



MASTER ROBE

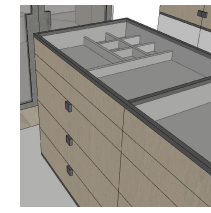

DETAILS




POWDER ROOM




GUEST BATHROOM



MASTER ENSUITE

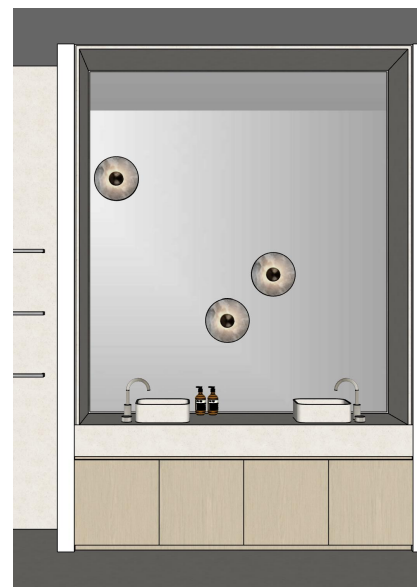

BATHROOM

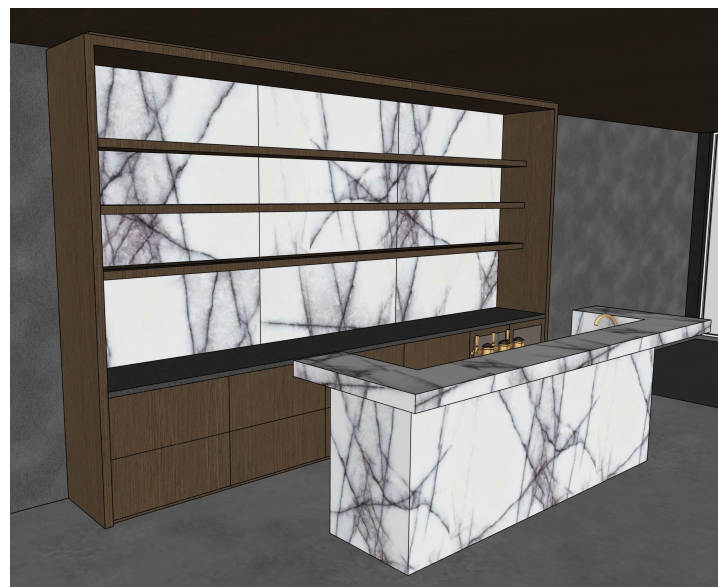

BAR



MAN CAVE