
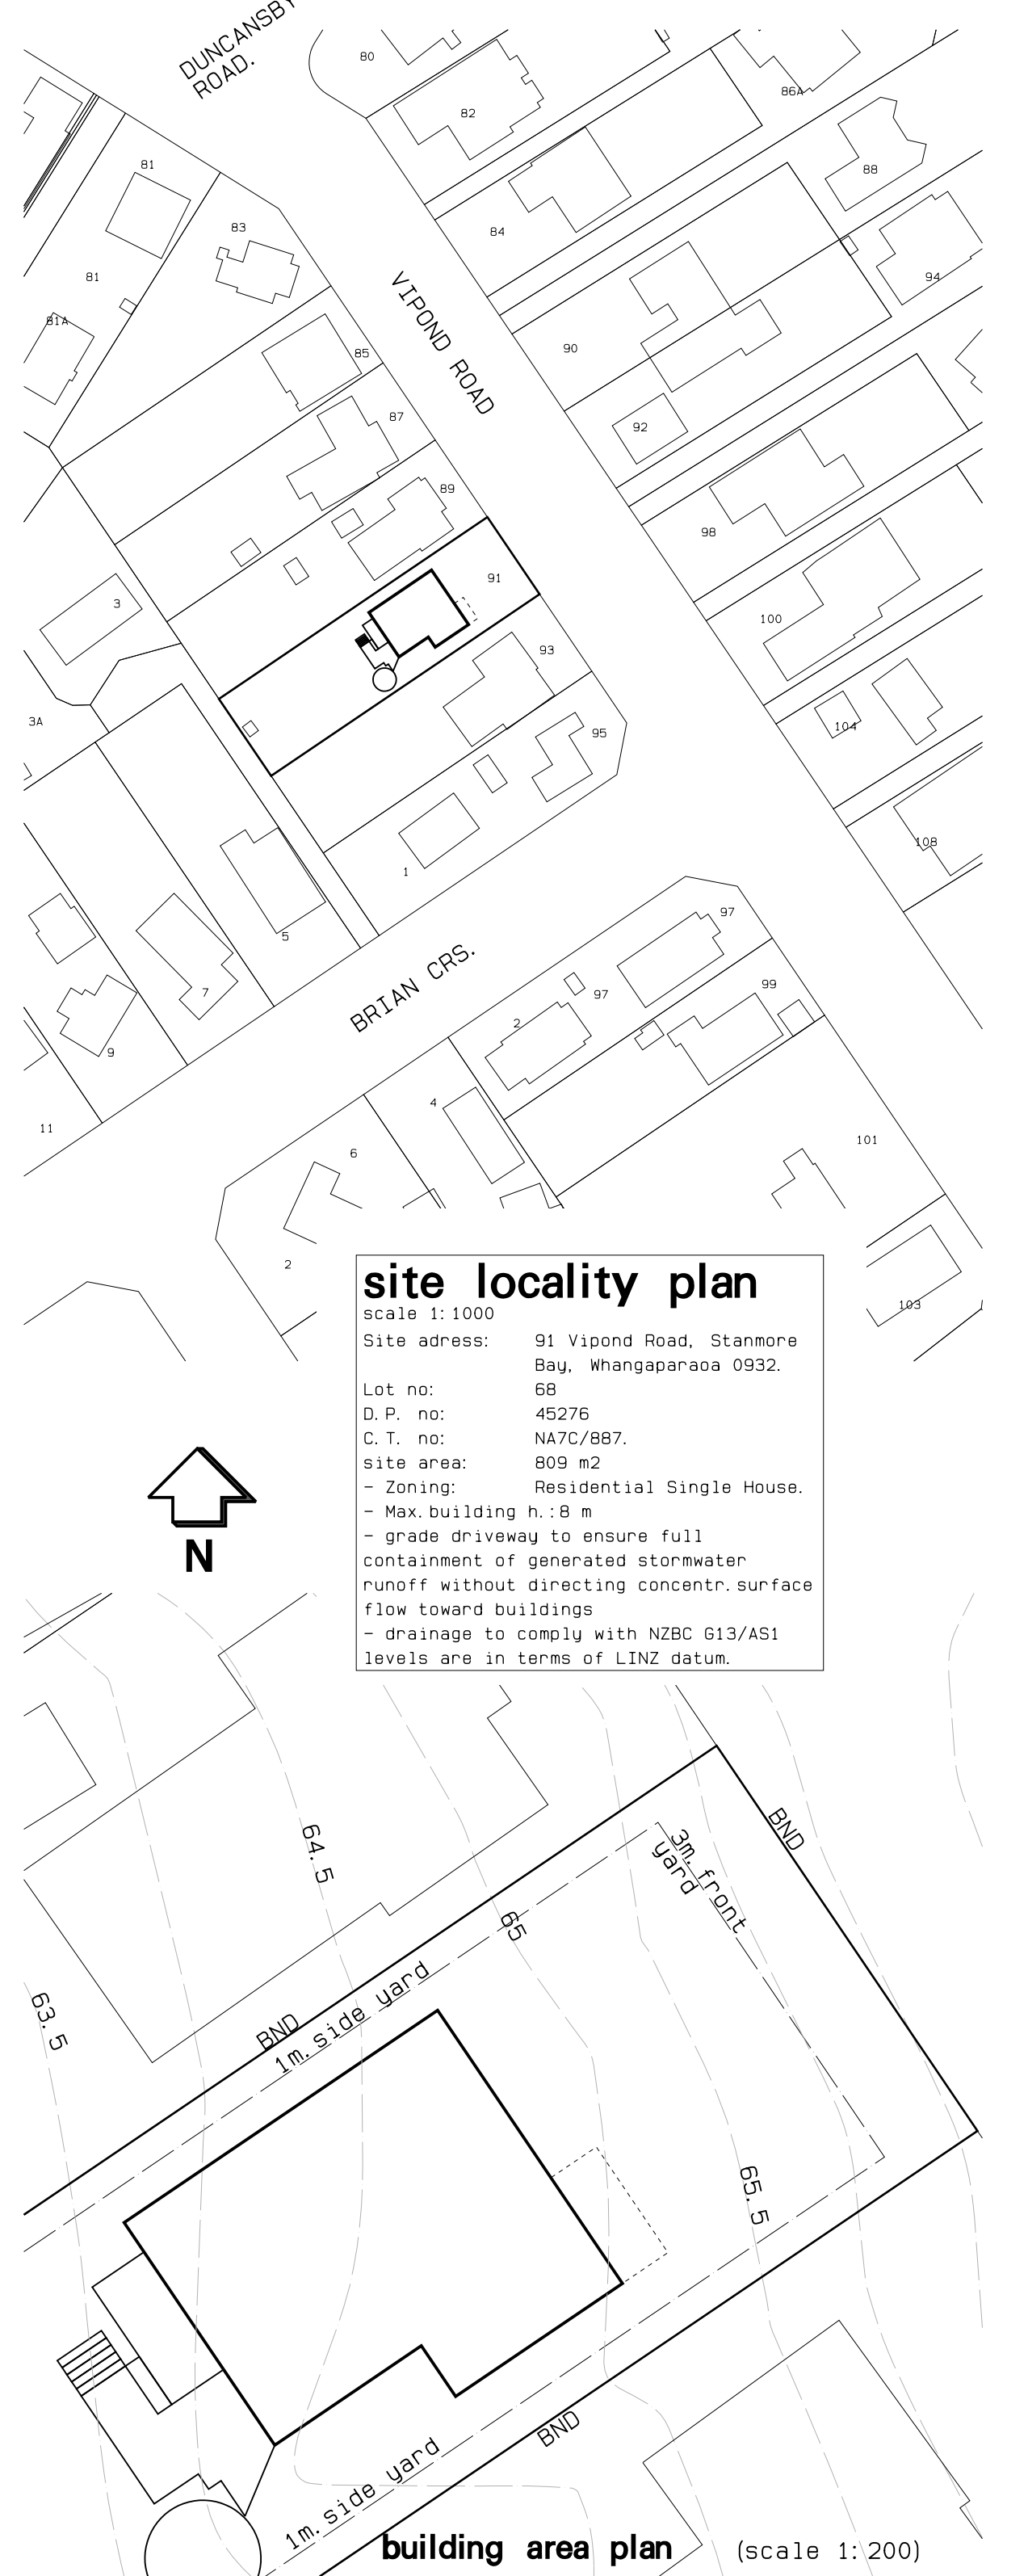
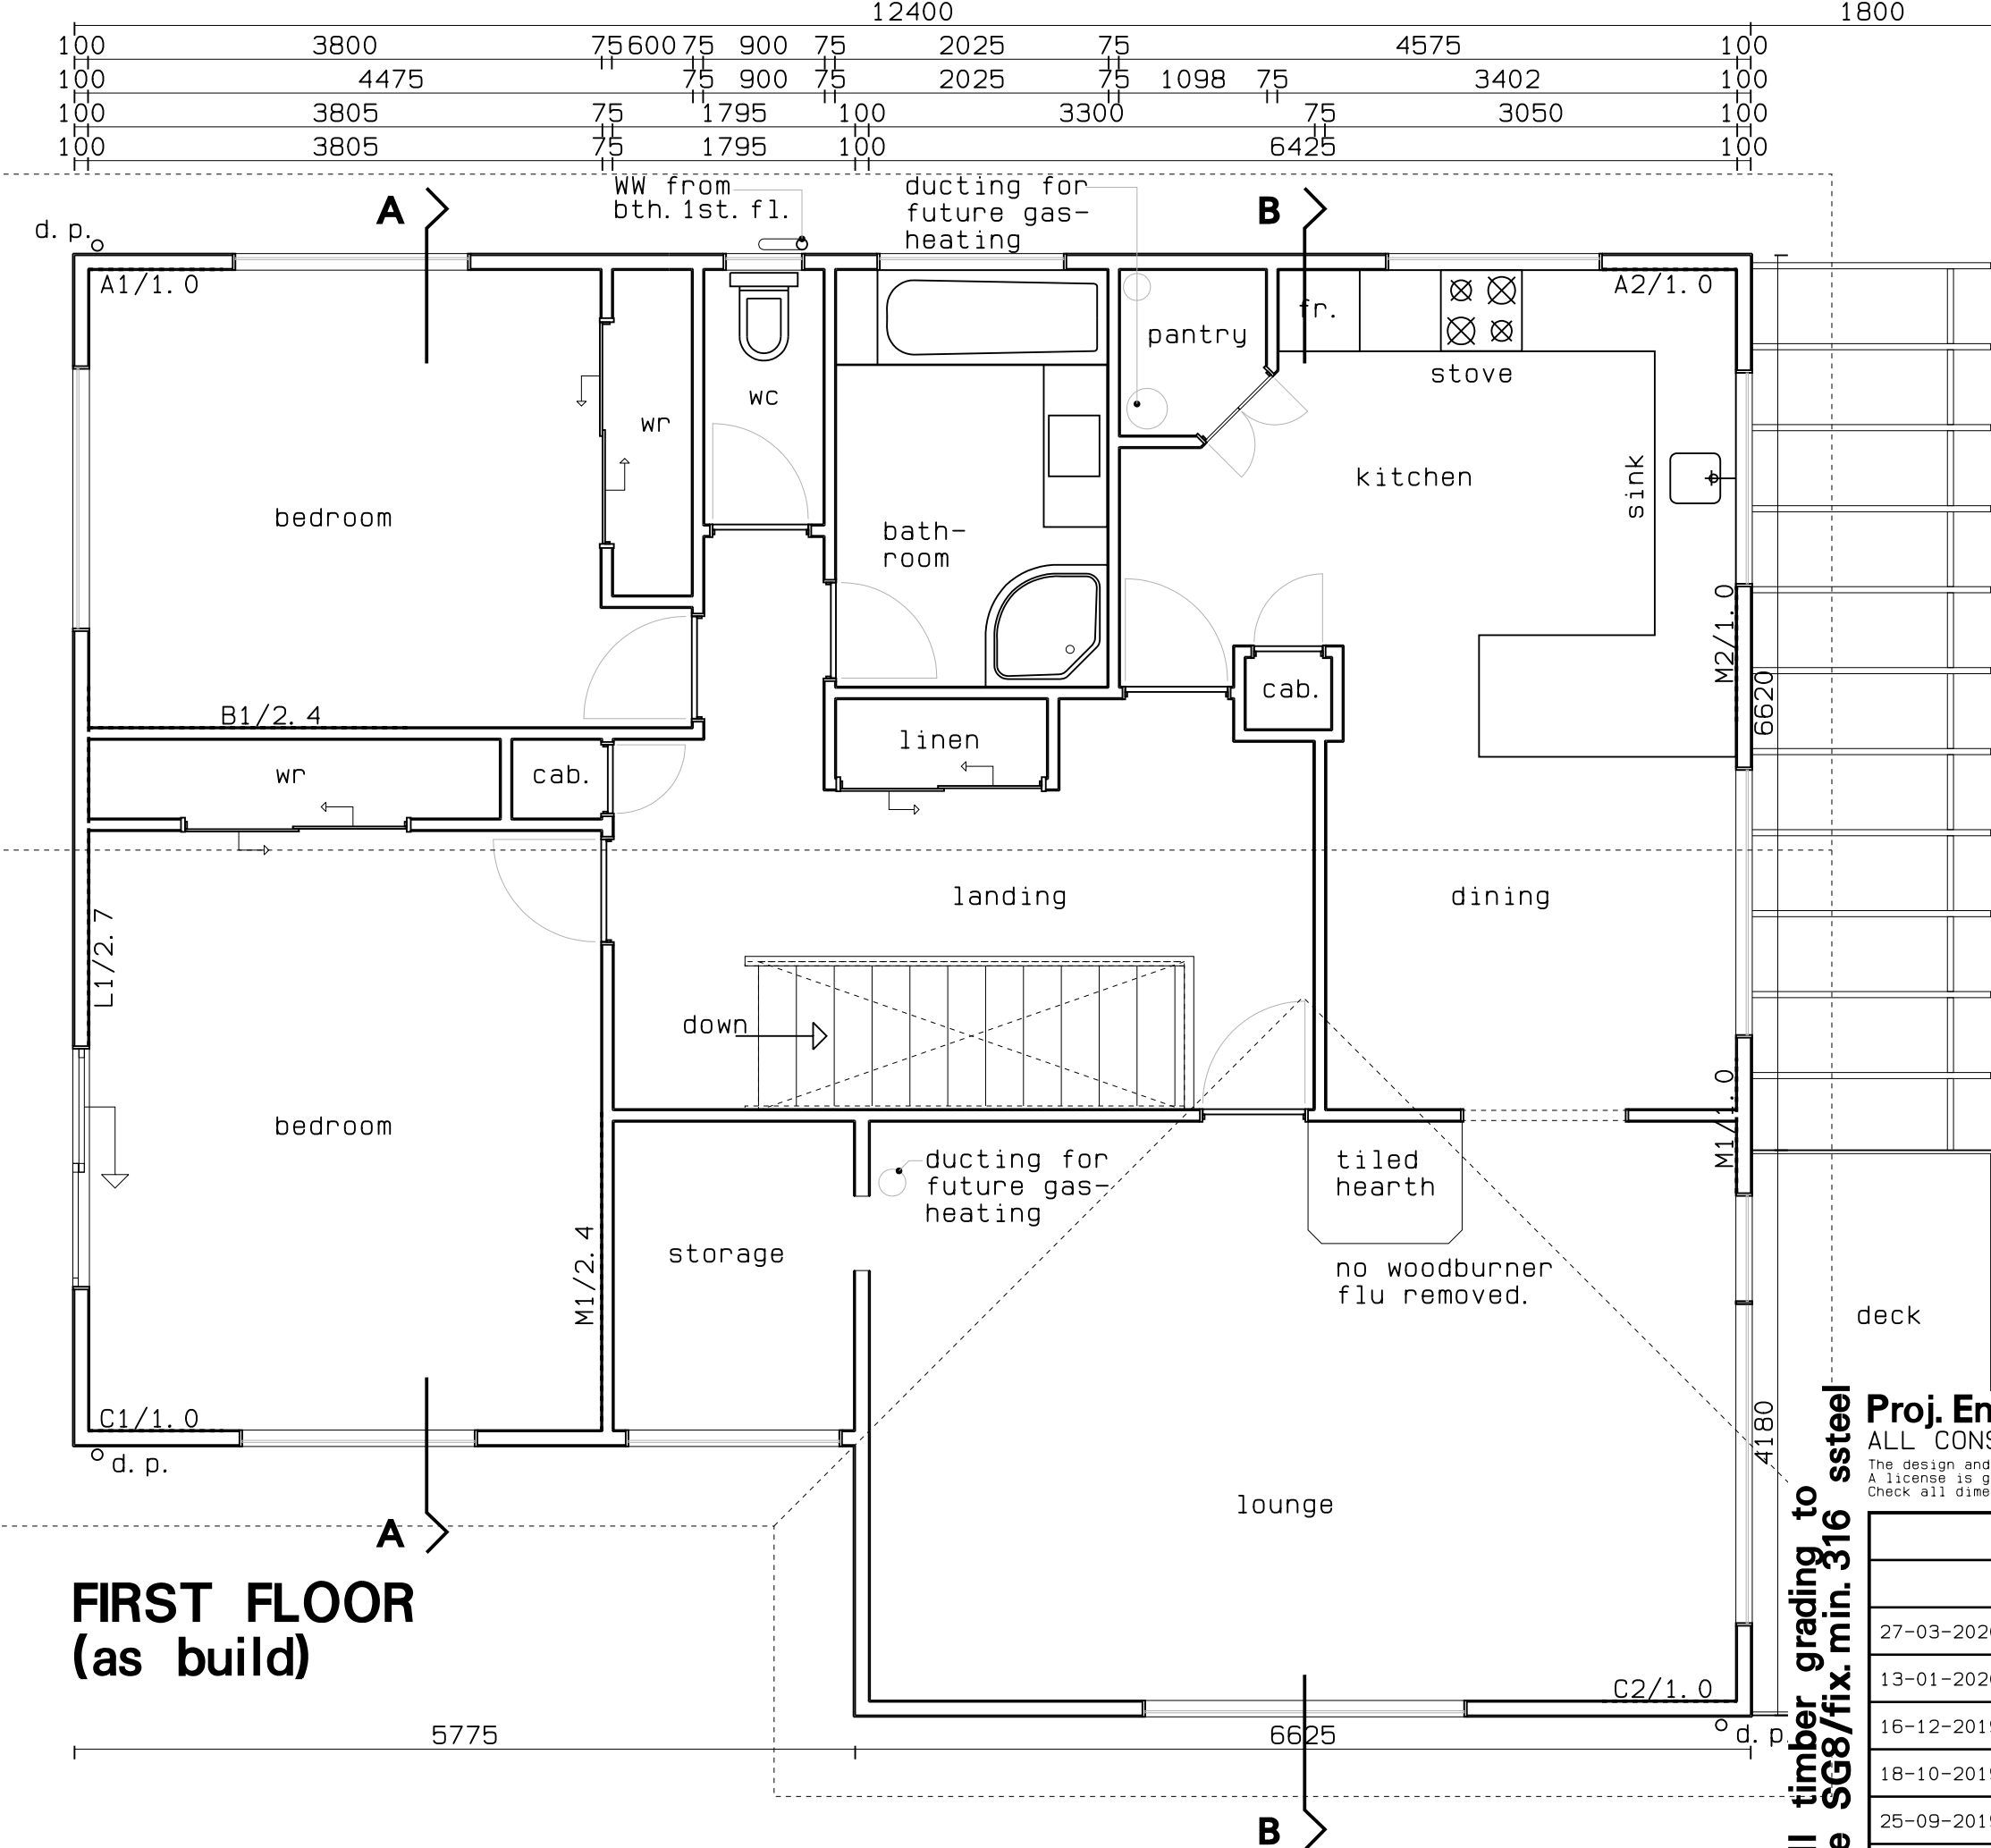
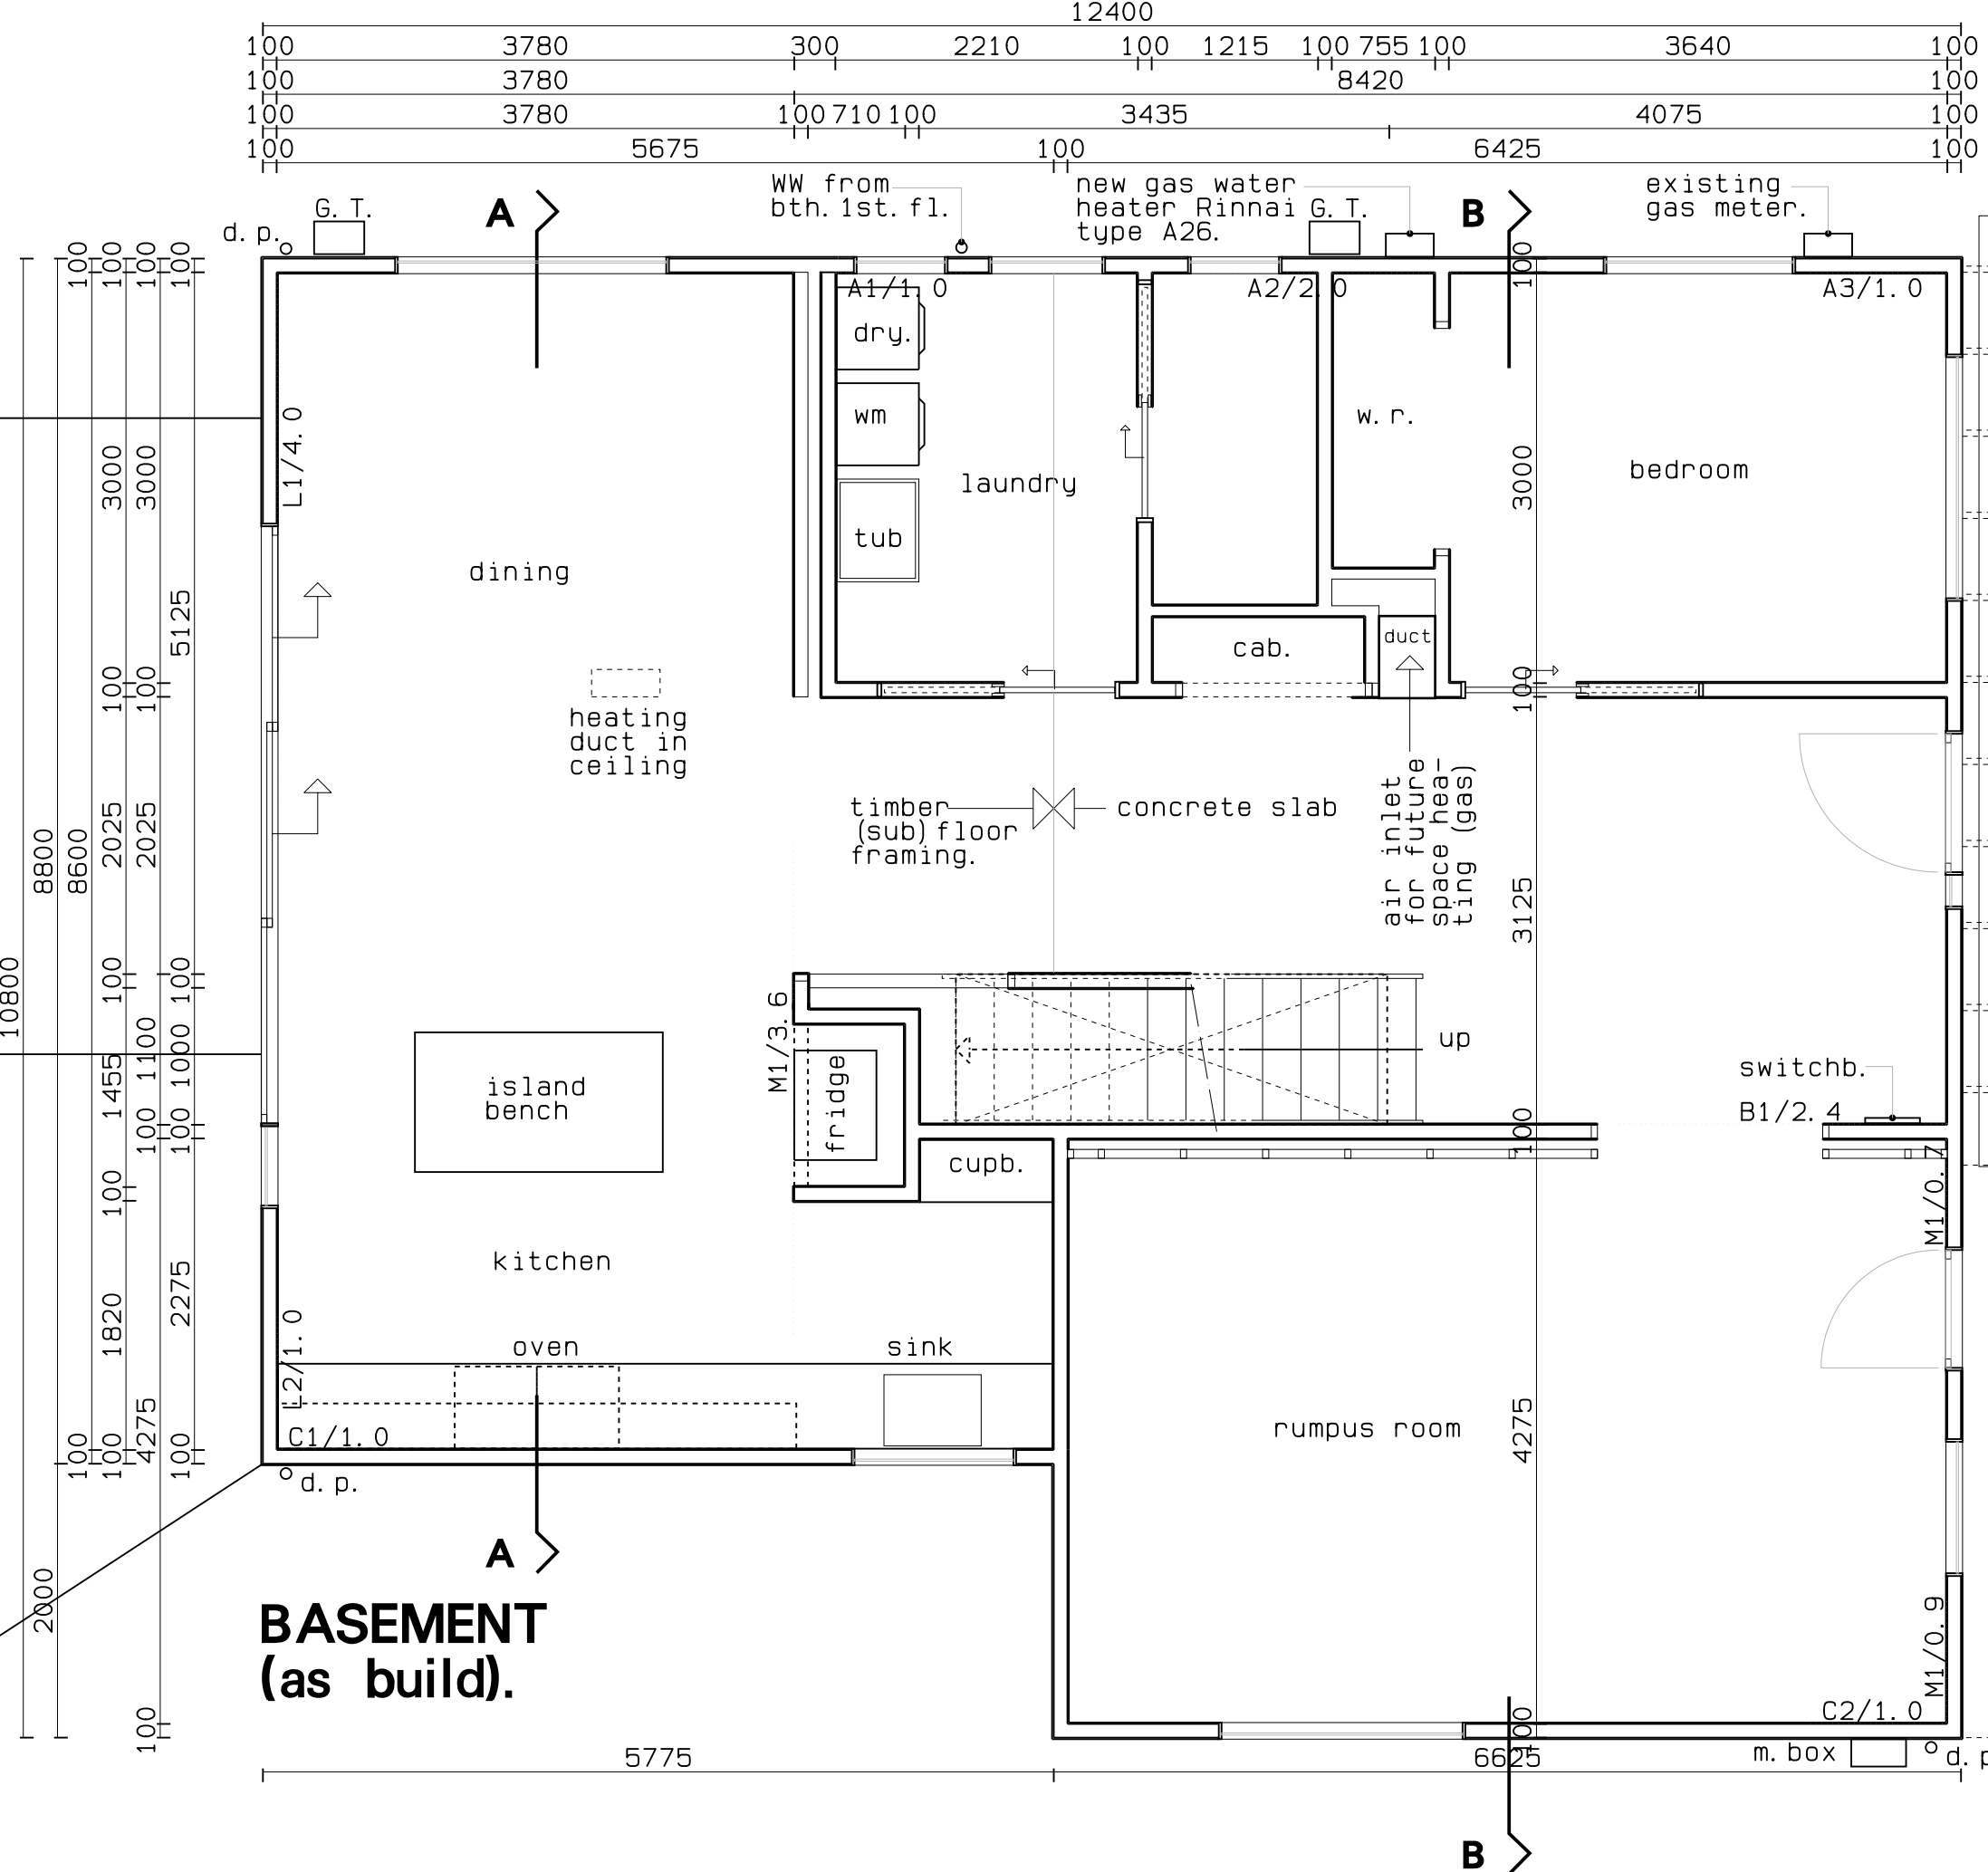
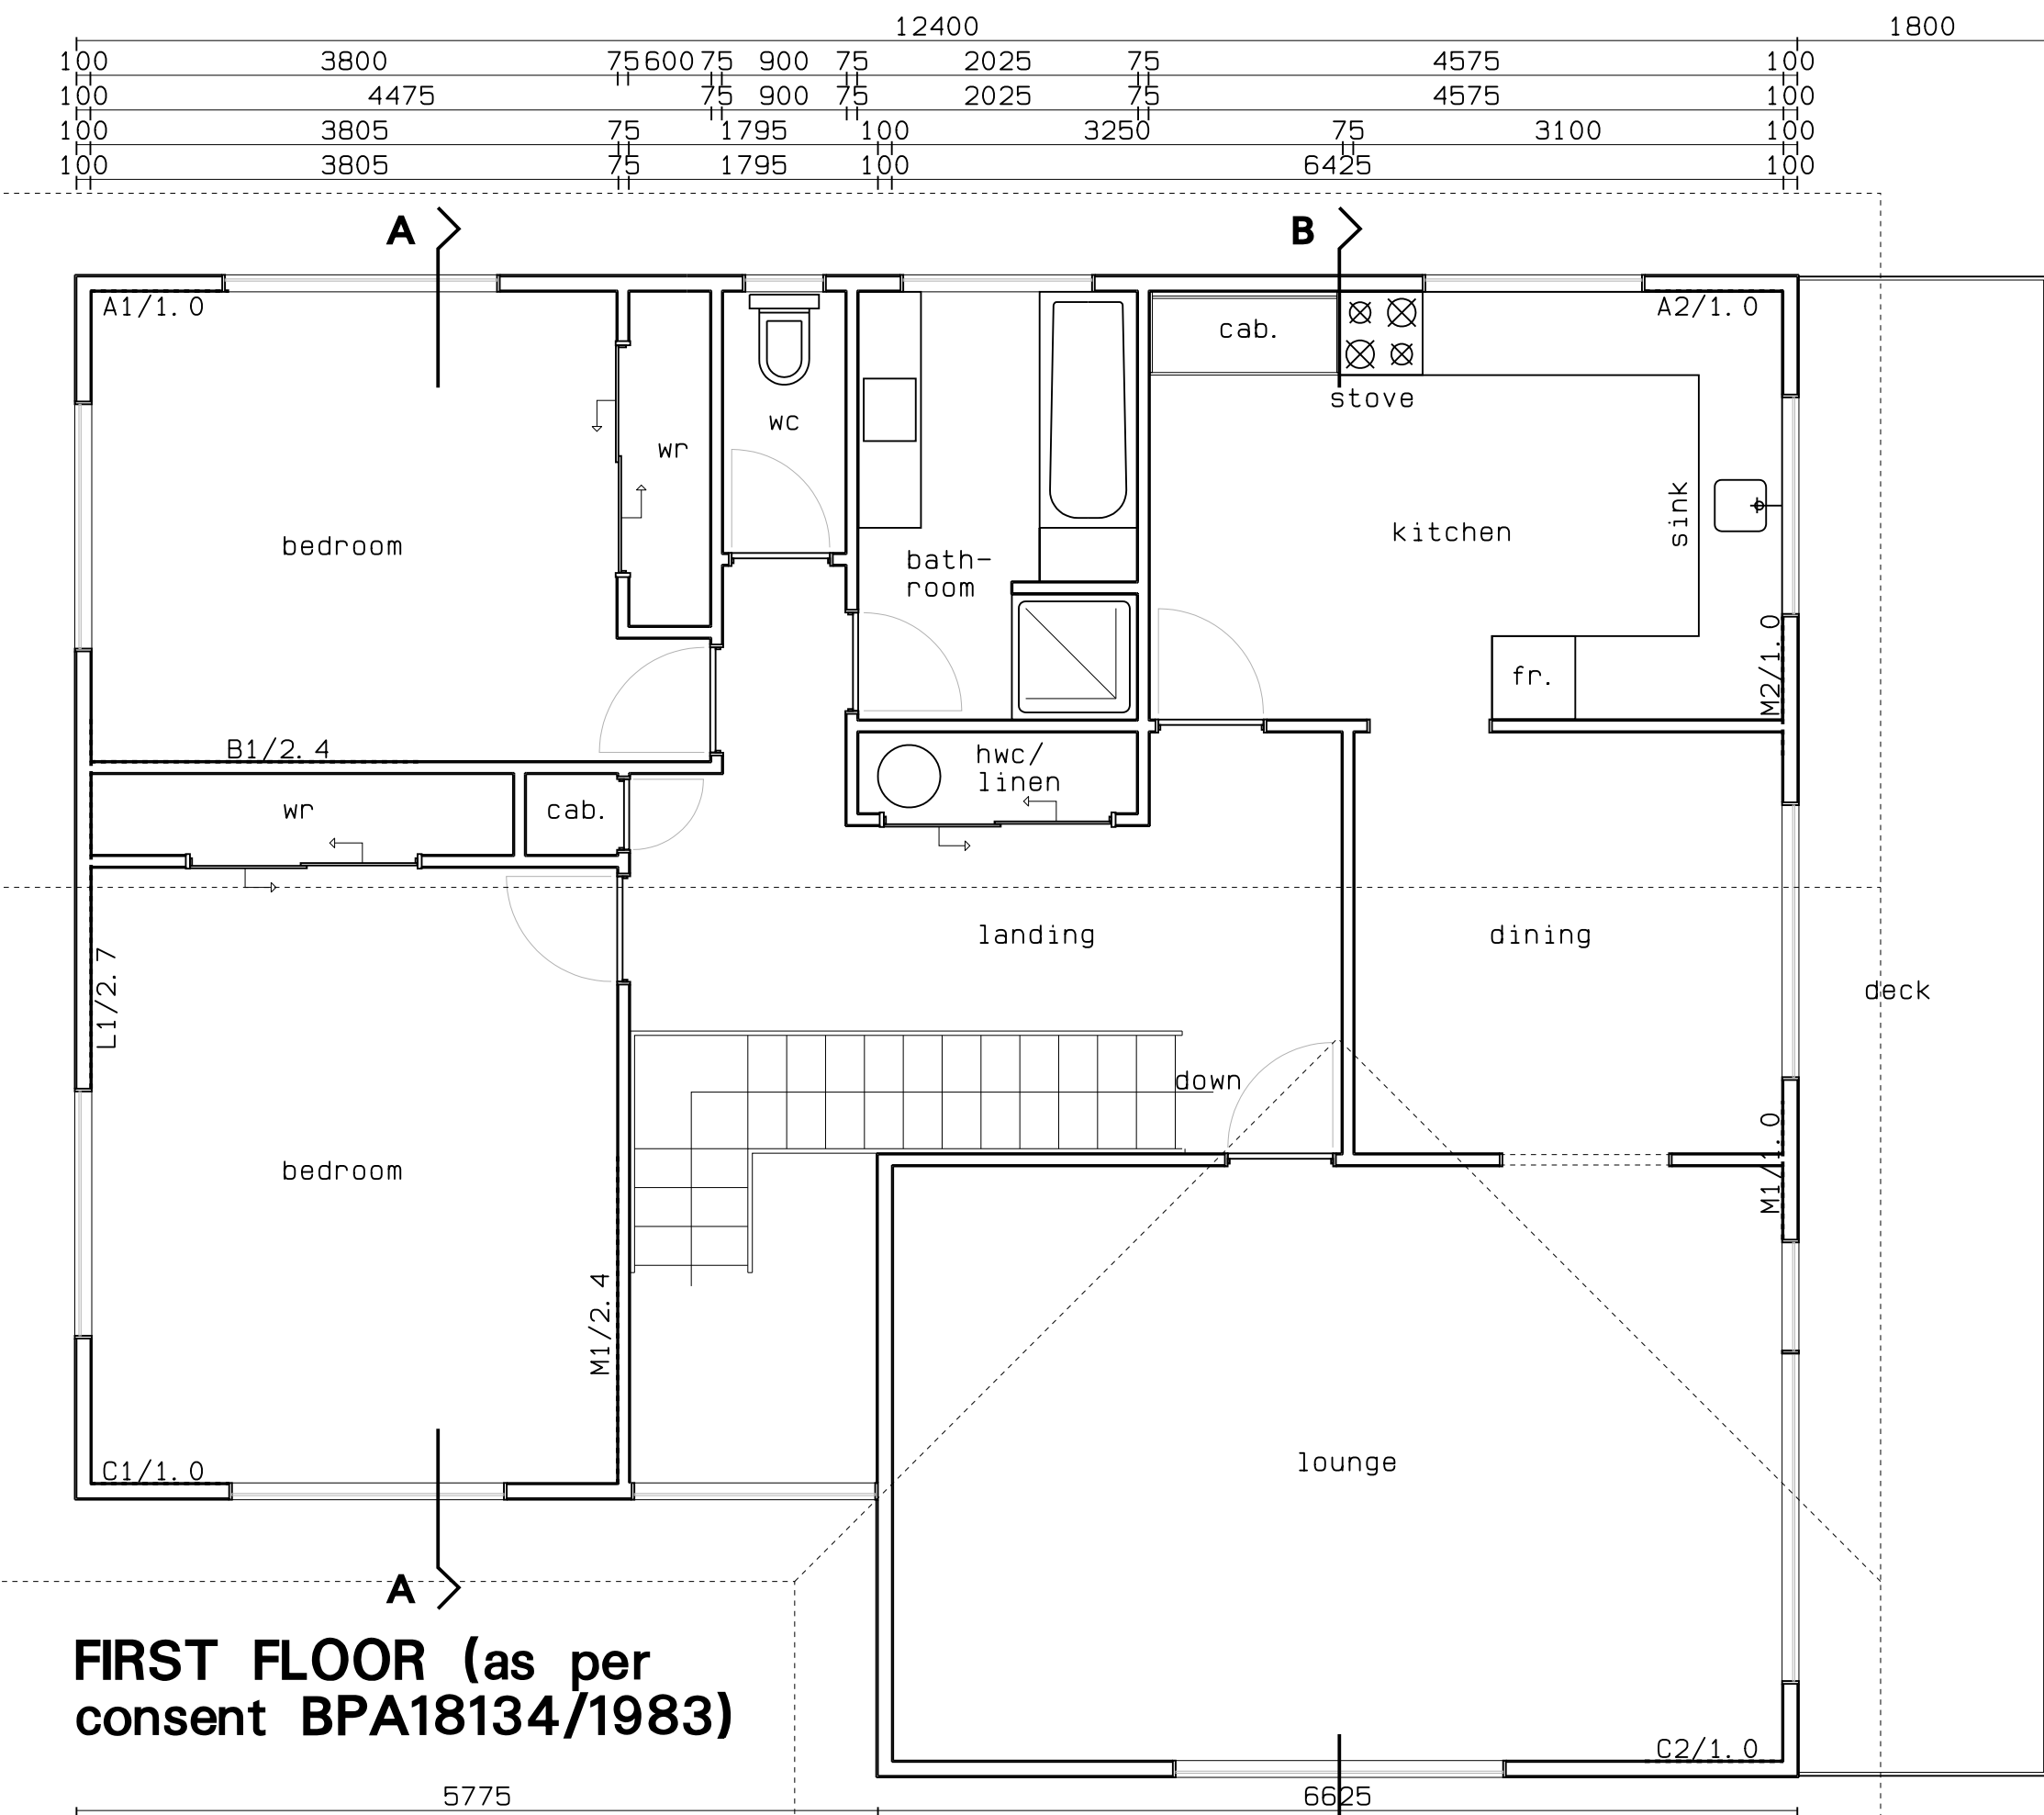


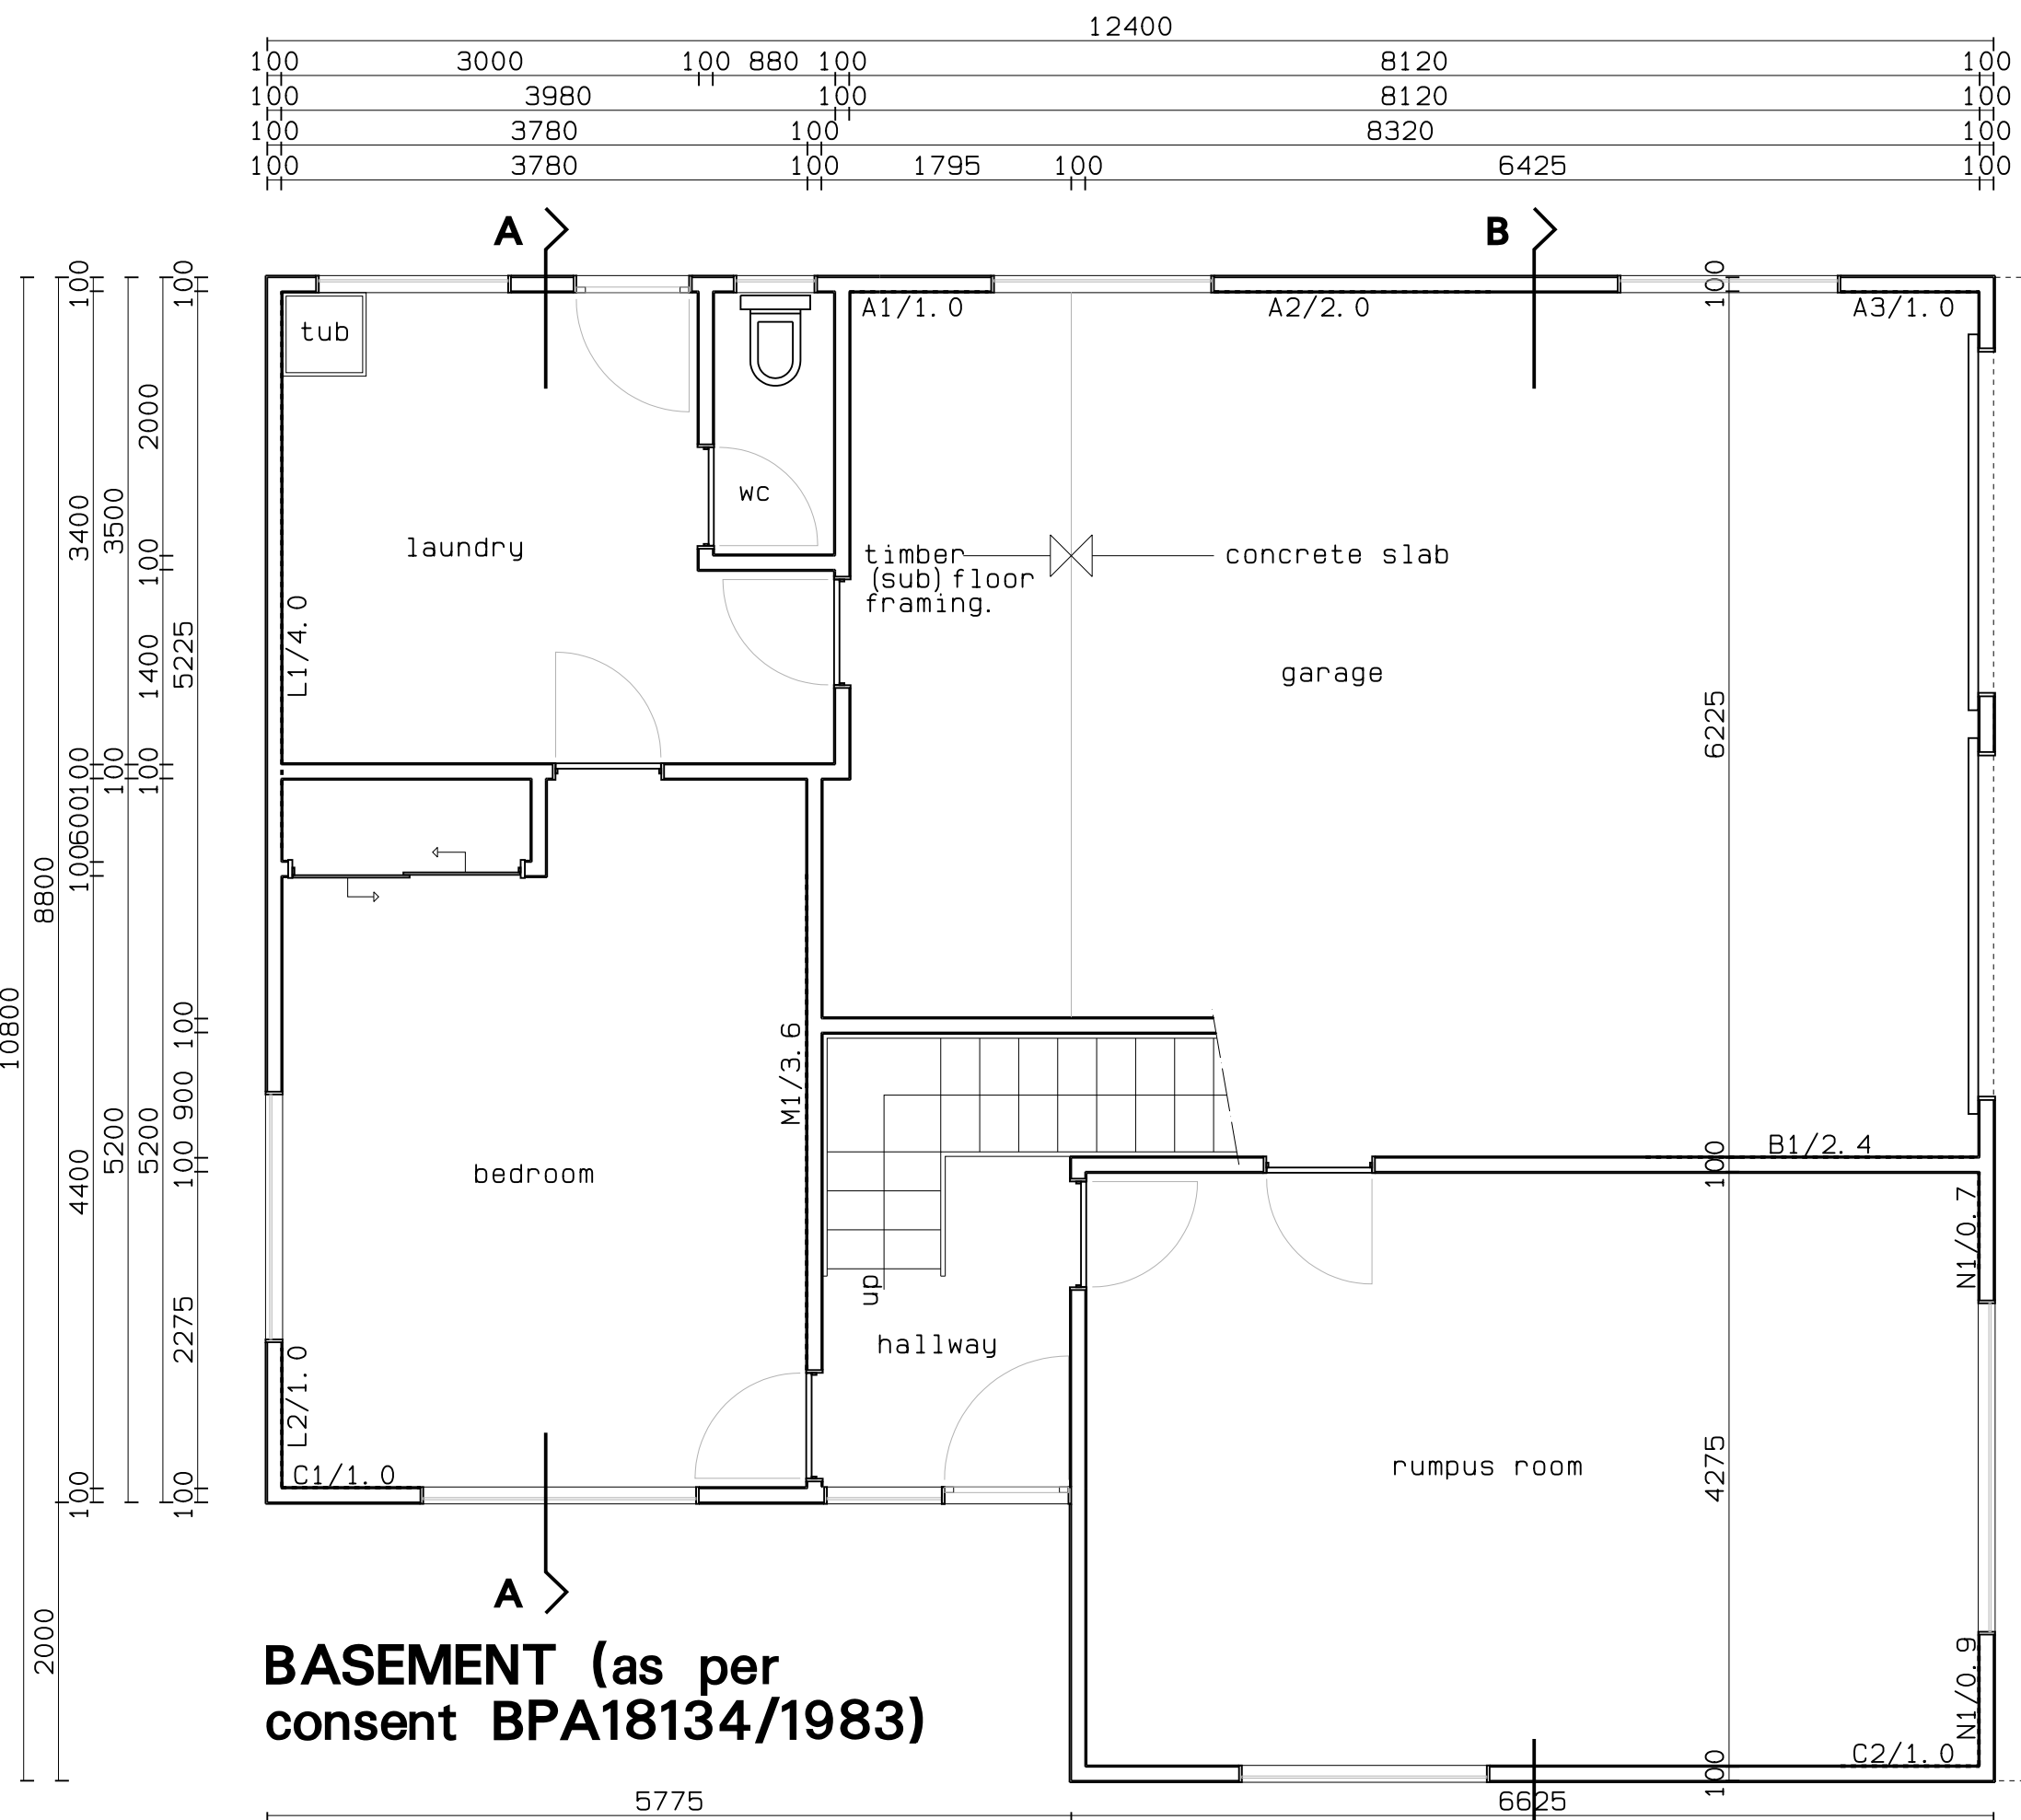

SITE DATA		Proj.Eng:Kevin Burrows/ SED trusses: Wiri Design Ltd.	
Soil type (NZS 3604, clause 3.2) Expansive soils, category: Exposure/corrosion zone (NZS 3604, fig 4.1/4.2): Wind region: (NZS 3604, fig 5.1): A Topographical class (NZS 3604, tab. 5.3, fig. 5.2), Outer Zone: Wind zone (NZS 3604, tab. 5.1, 5.2): Medium (A-T1-Urban-Exposed) Earthquake zone (NZS 3604, fig. 5.4): 1 Climate zone: 1		CLEARANCES TO FINISHED GROUND: the following clearances shall be maintained from F.F.L. a) For masonry veneer wall claddings (incl. stone) 100 mm, if ground permanently paved, 150 mm, if unpaved. b) For cladding other than masonry 150 mm, if ground permanently paved, 225 mm, if unpaved. (this includes to landscaping- e.g. bank etc.)	
ALL CONSTRUCTION TO COMPLY WITH NZS 3604:2011		KRAAN - ARCHITECTURAL - DRAUGHTING SERVICES LTD John Kraan -LBP Number: BP108926 Design D2.	
27-03-2020 13-01-2020 16-12-2019 18-10-2019 25-09-2019		Jonathan Walton & Helen Skyrme, 91 Vipond Road, Stanmore Bay, Whangaparaoa 0932.	
18-09-2019 1: 50 BC-1 A-1 JK 19-010		DATE SCALE SHEET SIZE DRAWN JOB NR	
new layout basem./new cladd.bsm, new layout 1st fl./new deck to SW side and new double garage.		floor plans consented and as build/ site plan /site (locality) plan.	
19-010		JOB NR	