


GENERAL NOTES:
 1. Lot boundaries information taken from Quickmap.
 2. Contours taken from LiDAR data. Contour interval 0.5m.

| Earthworks Voume | | |
|--------------------|------------------------|--------------------------|
| Activity | Area (m ²) | Volume (m ³) |
| Driveway Aggregate | 903 | 12 |
| Earthworks Fill | | 223 |
| Earthworks Cut | | 223 |

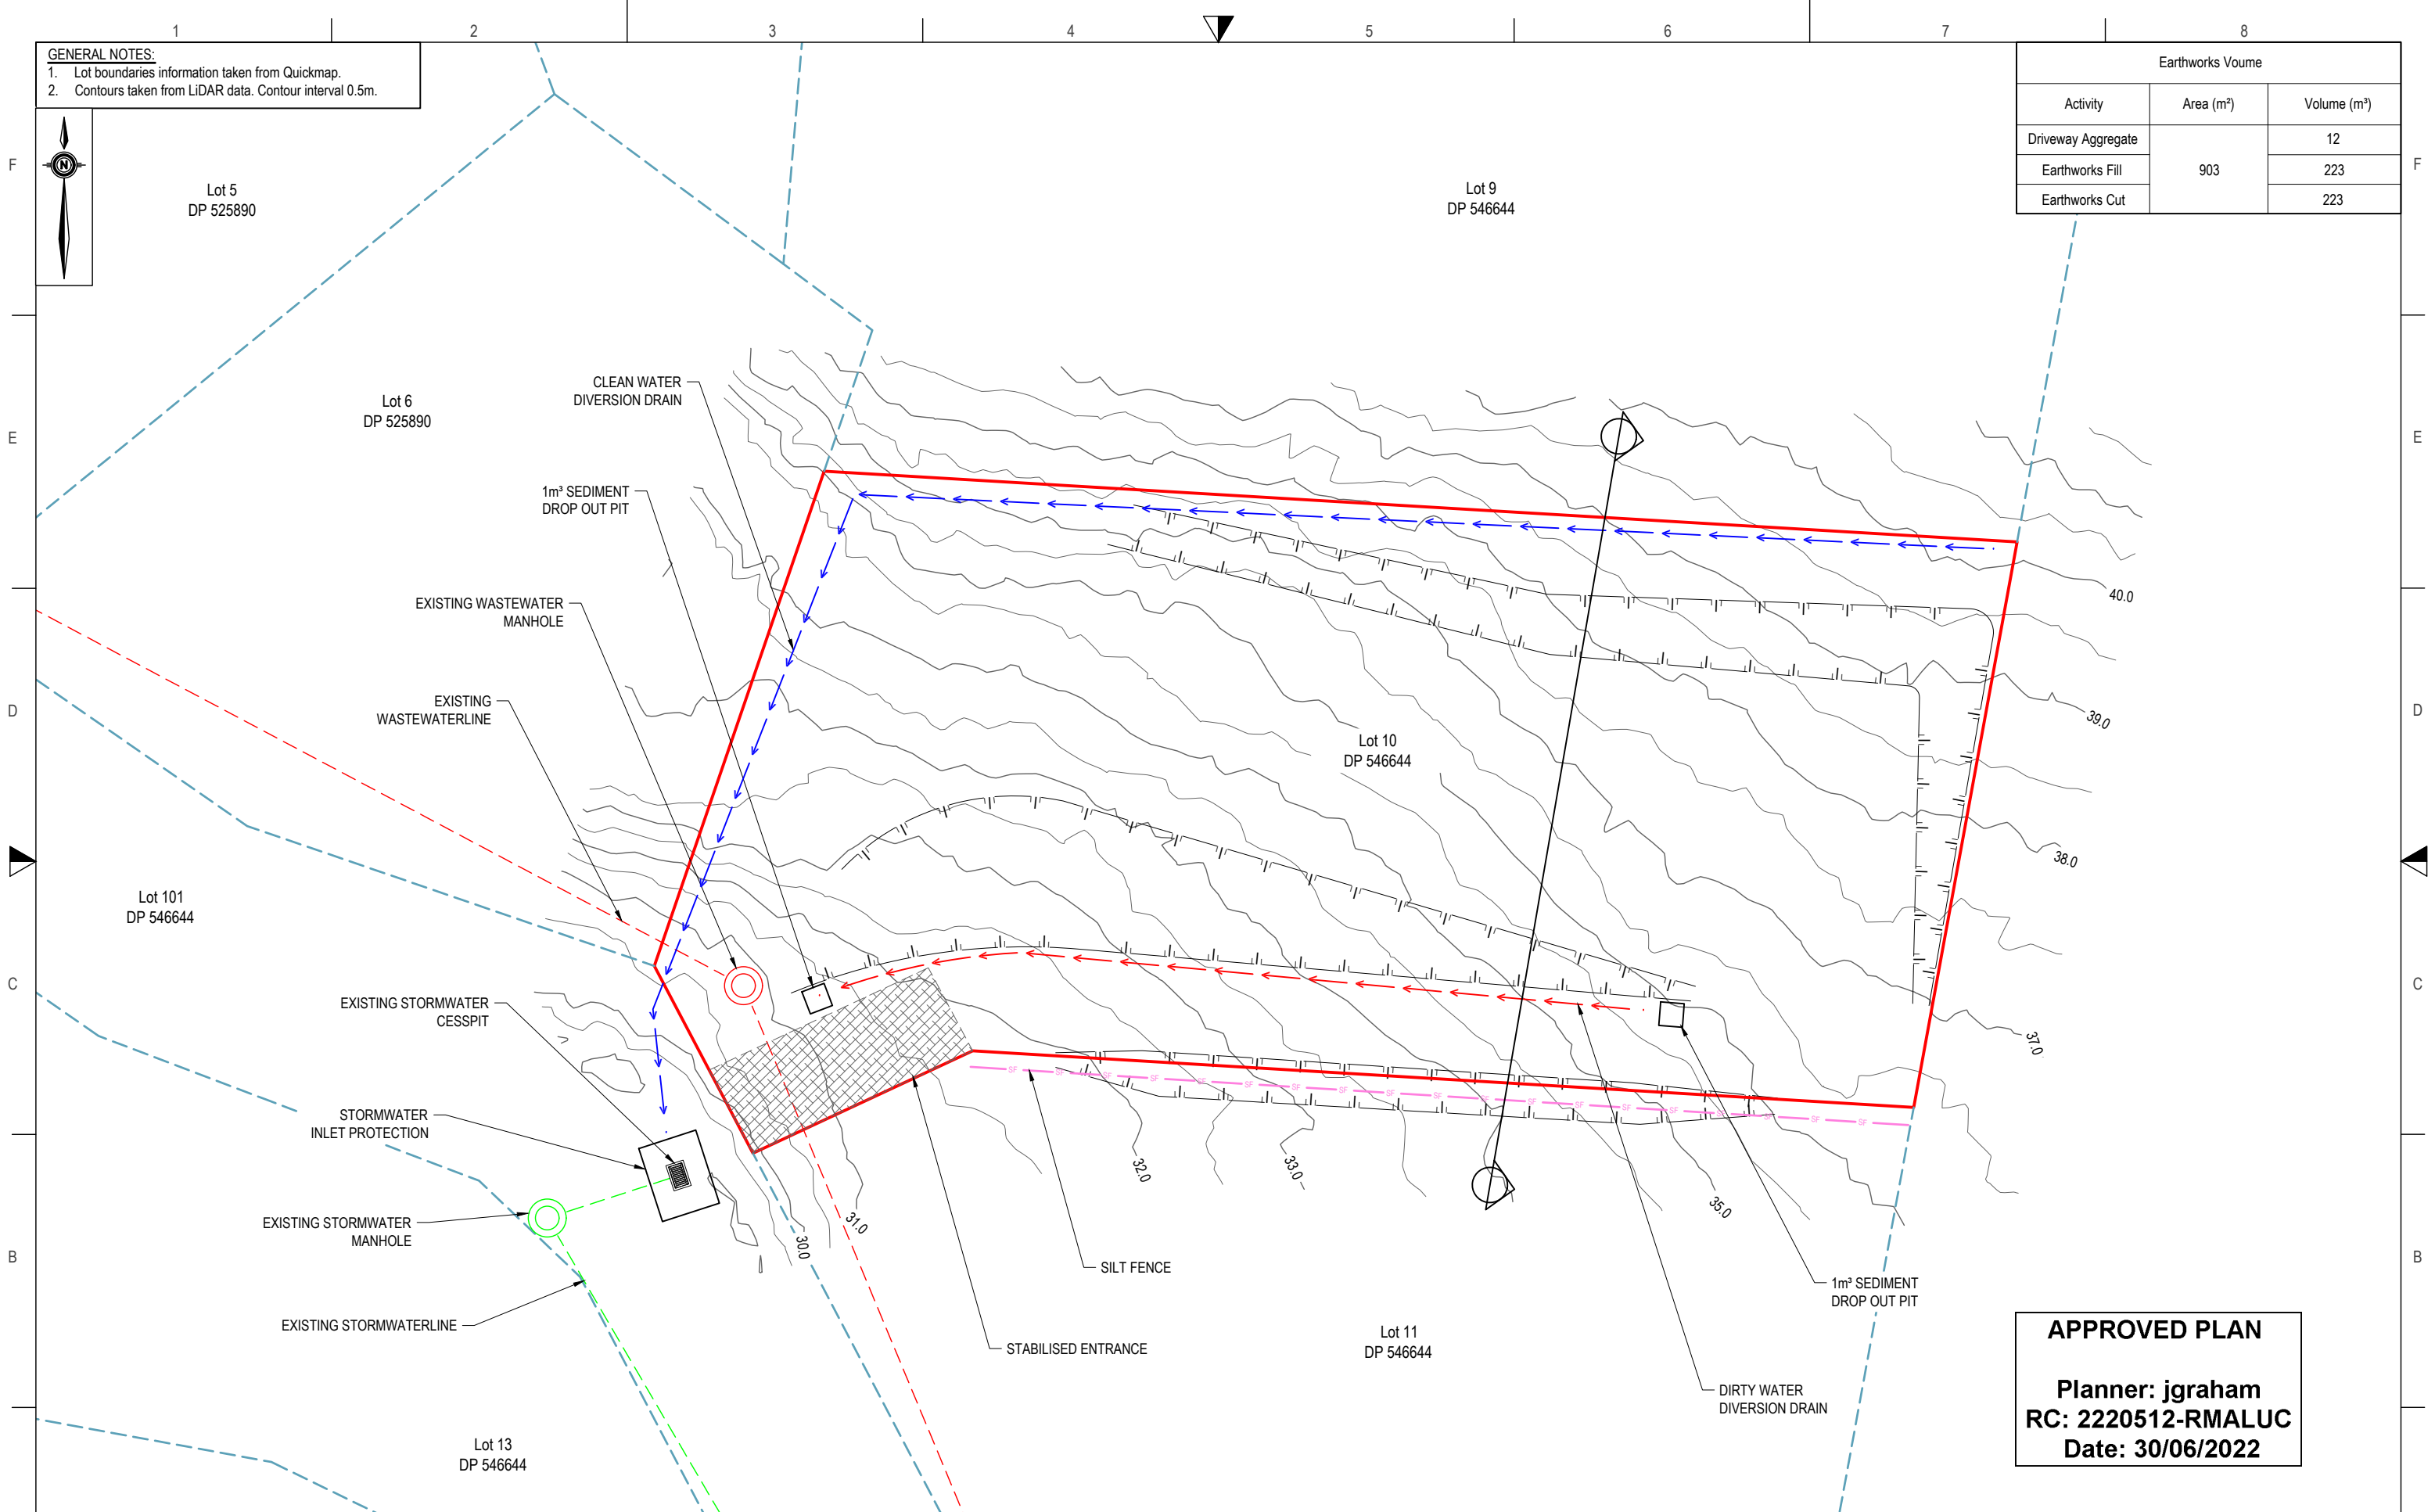

APPROVED PLAN
 Planner: jgraham
 RC: 2220512-RMALUC
 Date: 30/06/2022

| Rev | Date | Description | By | Checked |
|-----|------------|------------------------|----|---------|
| A | 06/05/2022 | FOR EARTHWORKS CONSENT | JT | TA |
| | | | | |
| | | | | |
| | | | | |
| | | | | |

DWG PROPOSED EARTHWORKS PLAN

A3 SCALE 1:250

0 5m 10m

Date 06/05/2022

Drawn JT Checked TA Approved TA

File C:\USERS\JASONTIGARON\ONE\DRIVE - HAIGH WORKMAN LIMITED\DESKTOP\MY JOBS - DESKTOP\21 259 - WAIANGA PLACE, OPONONI (LOT 10 DP 546644)\21 259_DENNIS MATENE.DWG

HAIGH WORKMAN
 Civil & Structural Engineers

6 Fairway Drive
 Kerikeri, BOI

T: 09 407 8327
 F: 09 407 8378
 E: info@haighworkman.co.nz

DIMENSIONS MUST NOT BE SCALE MEASURED FROM THESE DRAWINGS. THE CONTRACTOR SHALL CHECK & VERIFY ALL DIMENSIONS INCLUDING, SITE LEVELS, HEIGHTS AND ANGLES ON SITE PRIOR TO COMMENCING ANY WORK. THE COPYRIGHT TO THESE DRAWINGS AND ALL PARTS THEREOF REMAIN THE PROPERTY OF HAIGH WORKMAN LTD. ©2020

Project EARTHWORKS
 WAIANGA PLACE, OPONONI (LOT 10 DP 546644)

Client DENNIS MATENE

Project No. 21 259


RC no.

Stage

Dwg No. P2

Sheet No. 2 of 3

GENERAL NOTES:
 1. Lot boundaries information taken from Quickmap.
 2. Contours taken from LiDAR data. Contour interval 0.5m.

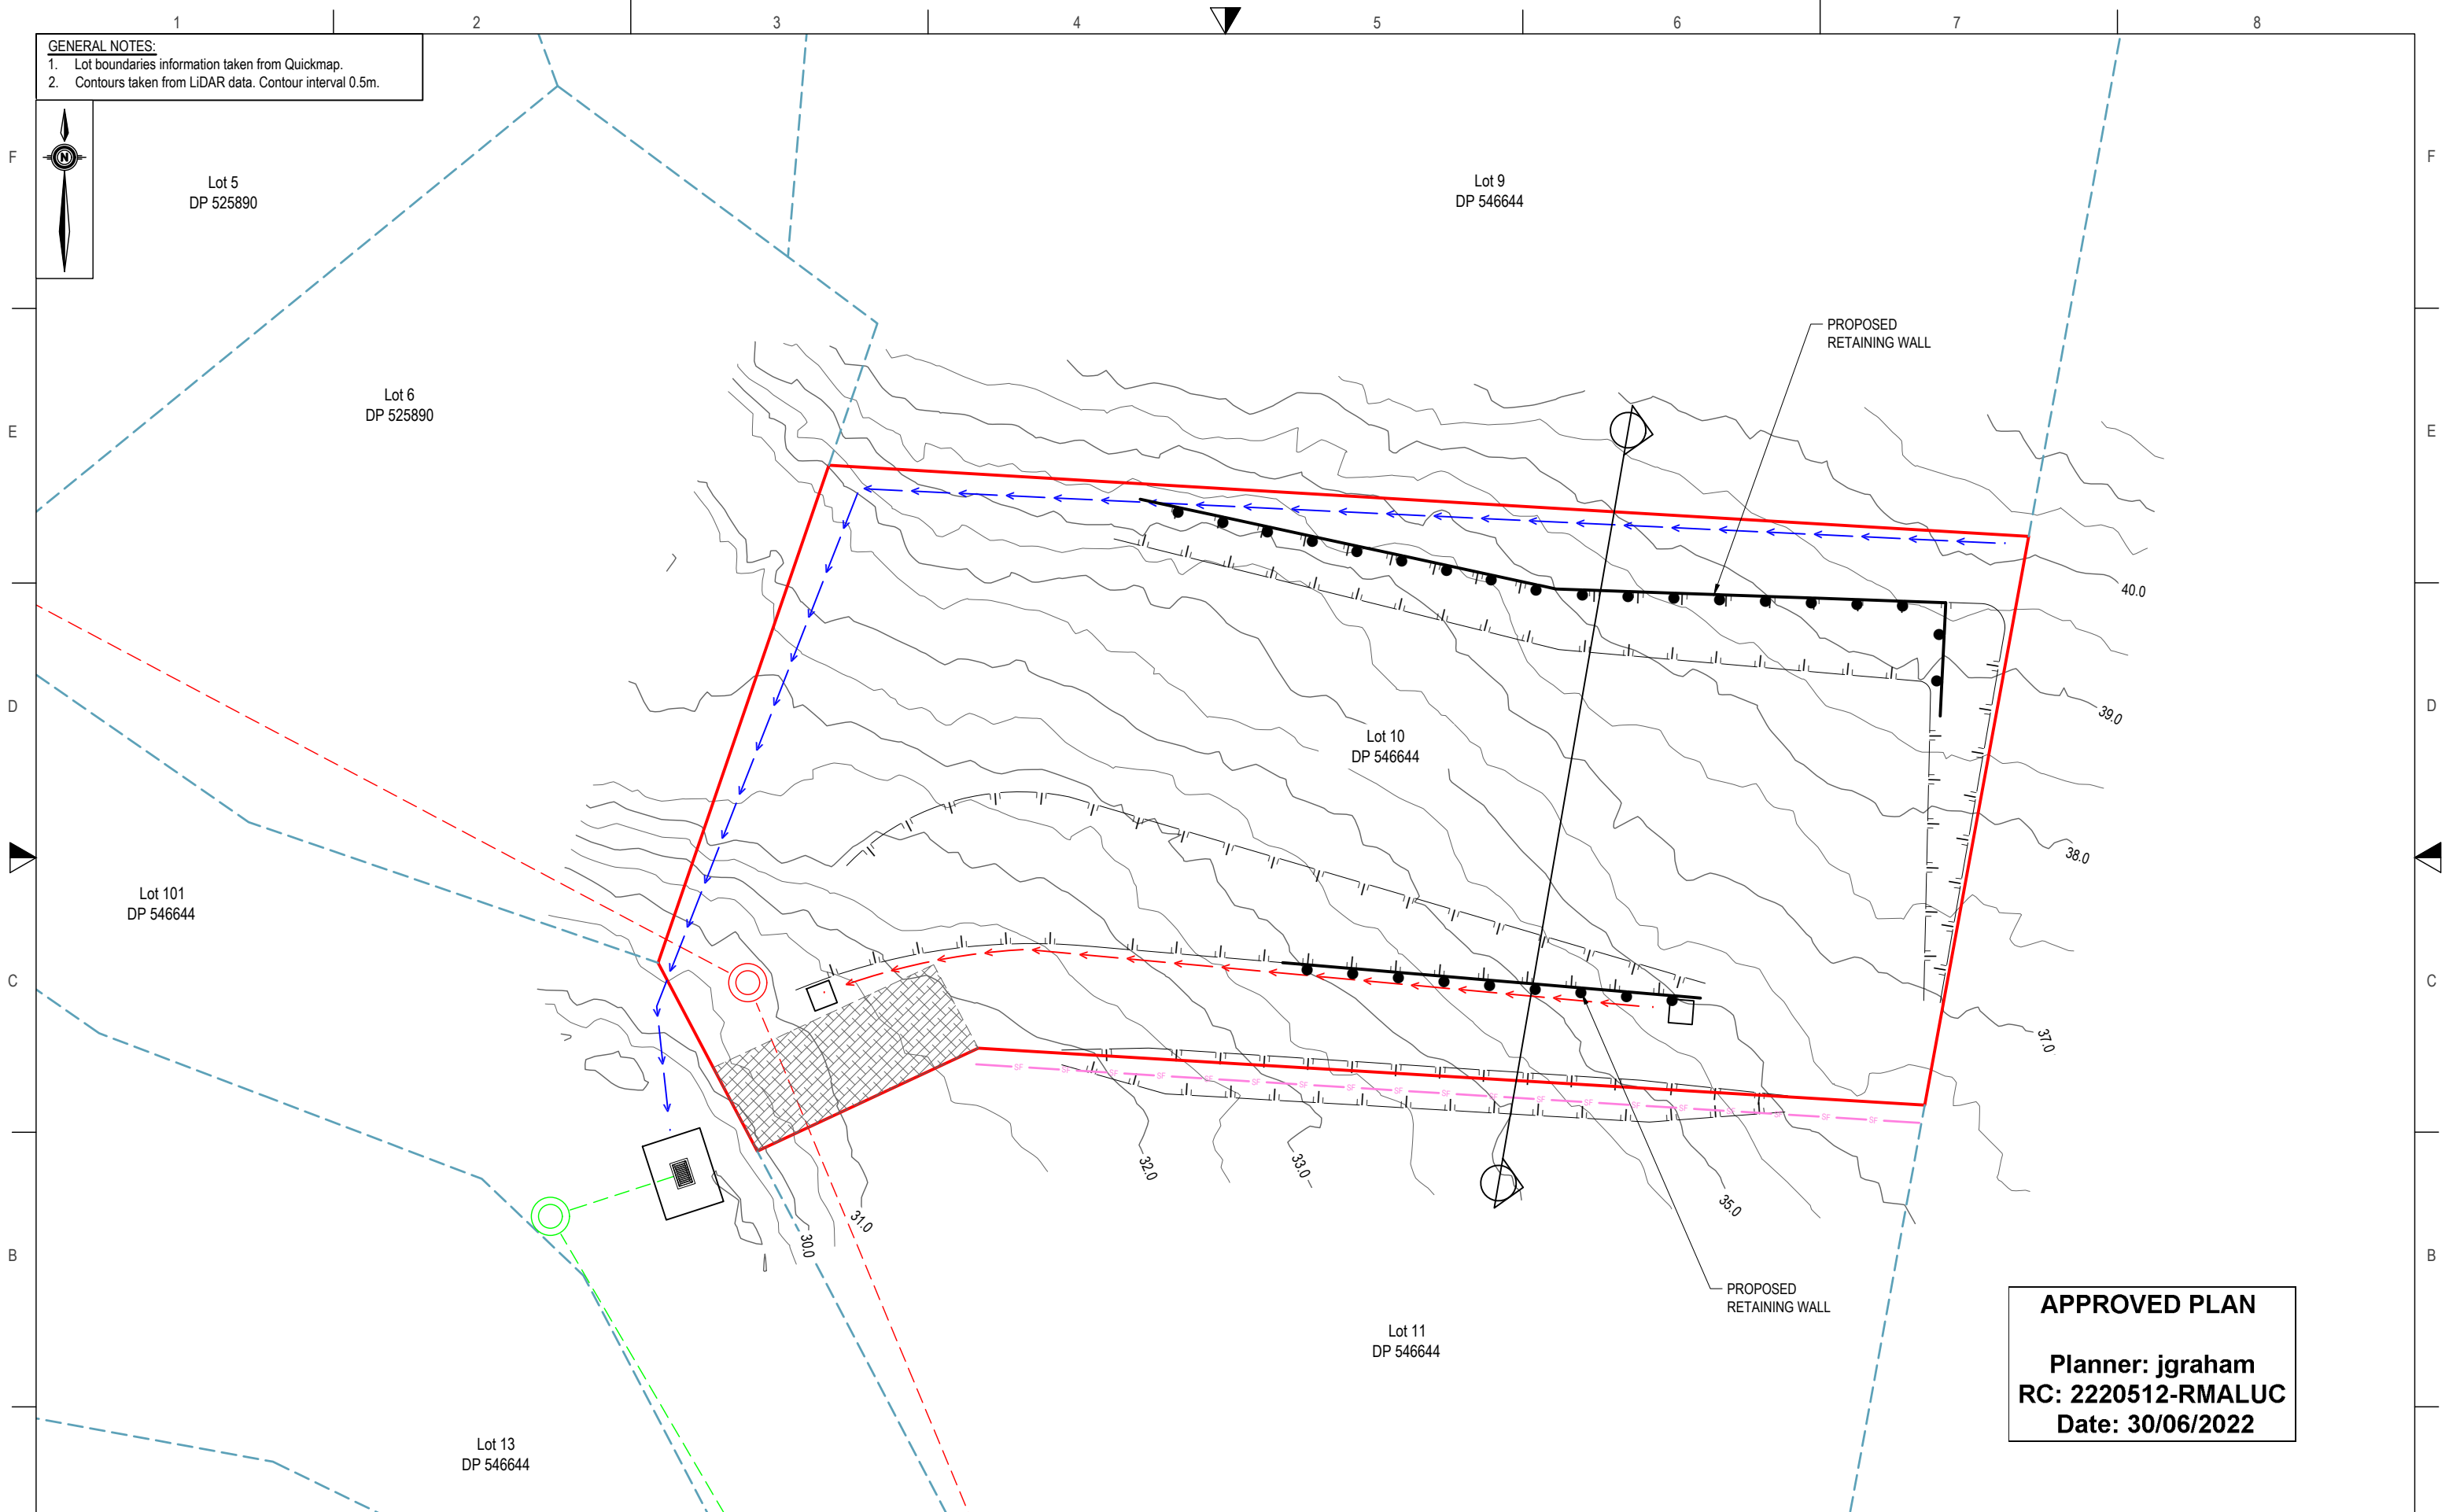

APPROVED PLAN
 Planner: jgraham
 RC: 2220512-RMALUC
 Date: 30/06/2022

| Rev | Date | Description | By | Checked |
|-----|------------|------------------------|----|---------|
| A | 06/05/2022 | FOR EARTHWORKS CONSENT | JT | TA |
| | | | | |
| | | | | |
| | | | | |
| | | | | |

DWG PROPOSED RETAINING WALL PLAN

A3 SCALE 1:250

0 5m 10m

Date 06/05/2022

Drawn JT Checked TA Approved TA

File C:\USERS\JASONTIGARON\ONE\DRIVE - HAIGH WORKMAN LIMITED\DESKTOP\PMY JOBS - DESKTOP\21 259 - WAIANGA PLACE, OPONONI (LOT 10 DP 546644)\21 259_DENNIS MATENE.DWG


HAIGH WORKMAN
 Civil & Structural Engineers

6 Fairway Drive
 Kerikeri, BOI

T: 09 407 8327
 F: 09 407 8378
 E: info@haighworkman.co.nz

DIMENSIONS MUST NOT BE SCALE MEASURED FROM THESE DRAWINGS. THE CONTRACTOR SHALL CHECK & VERIFY ALL DIMENSIONS INCLUDING, SITE LEVELS, HEIGHTS AND ANGLES ON SITE PRIOR TO COMMENCING ANY WORK. THE COPYRIGHT TO THESE DRAWINGS AND ALL PARTS THEREOF REMAIN THE PROPERTY OF HAIGH WORKMAN LTD. ©2020

| | | | |
|-------------|---|-----------|--------|
| Project | EARTHWORKS WAIANGA PLACE, OPONONI (LOT 10 DP 546644) | Stage | |
| Client | DENNIS MATENE | Dwg No. | P3 |
| Project No. | 21 259 | Sheet No. | 3 of 3 |
| RC no. | | | |

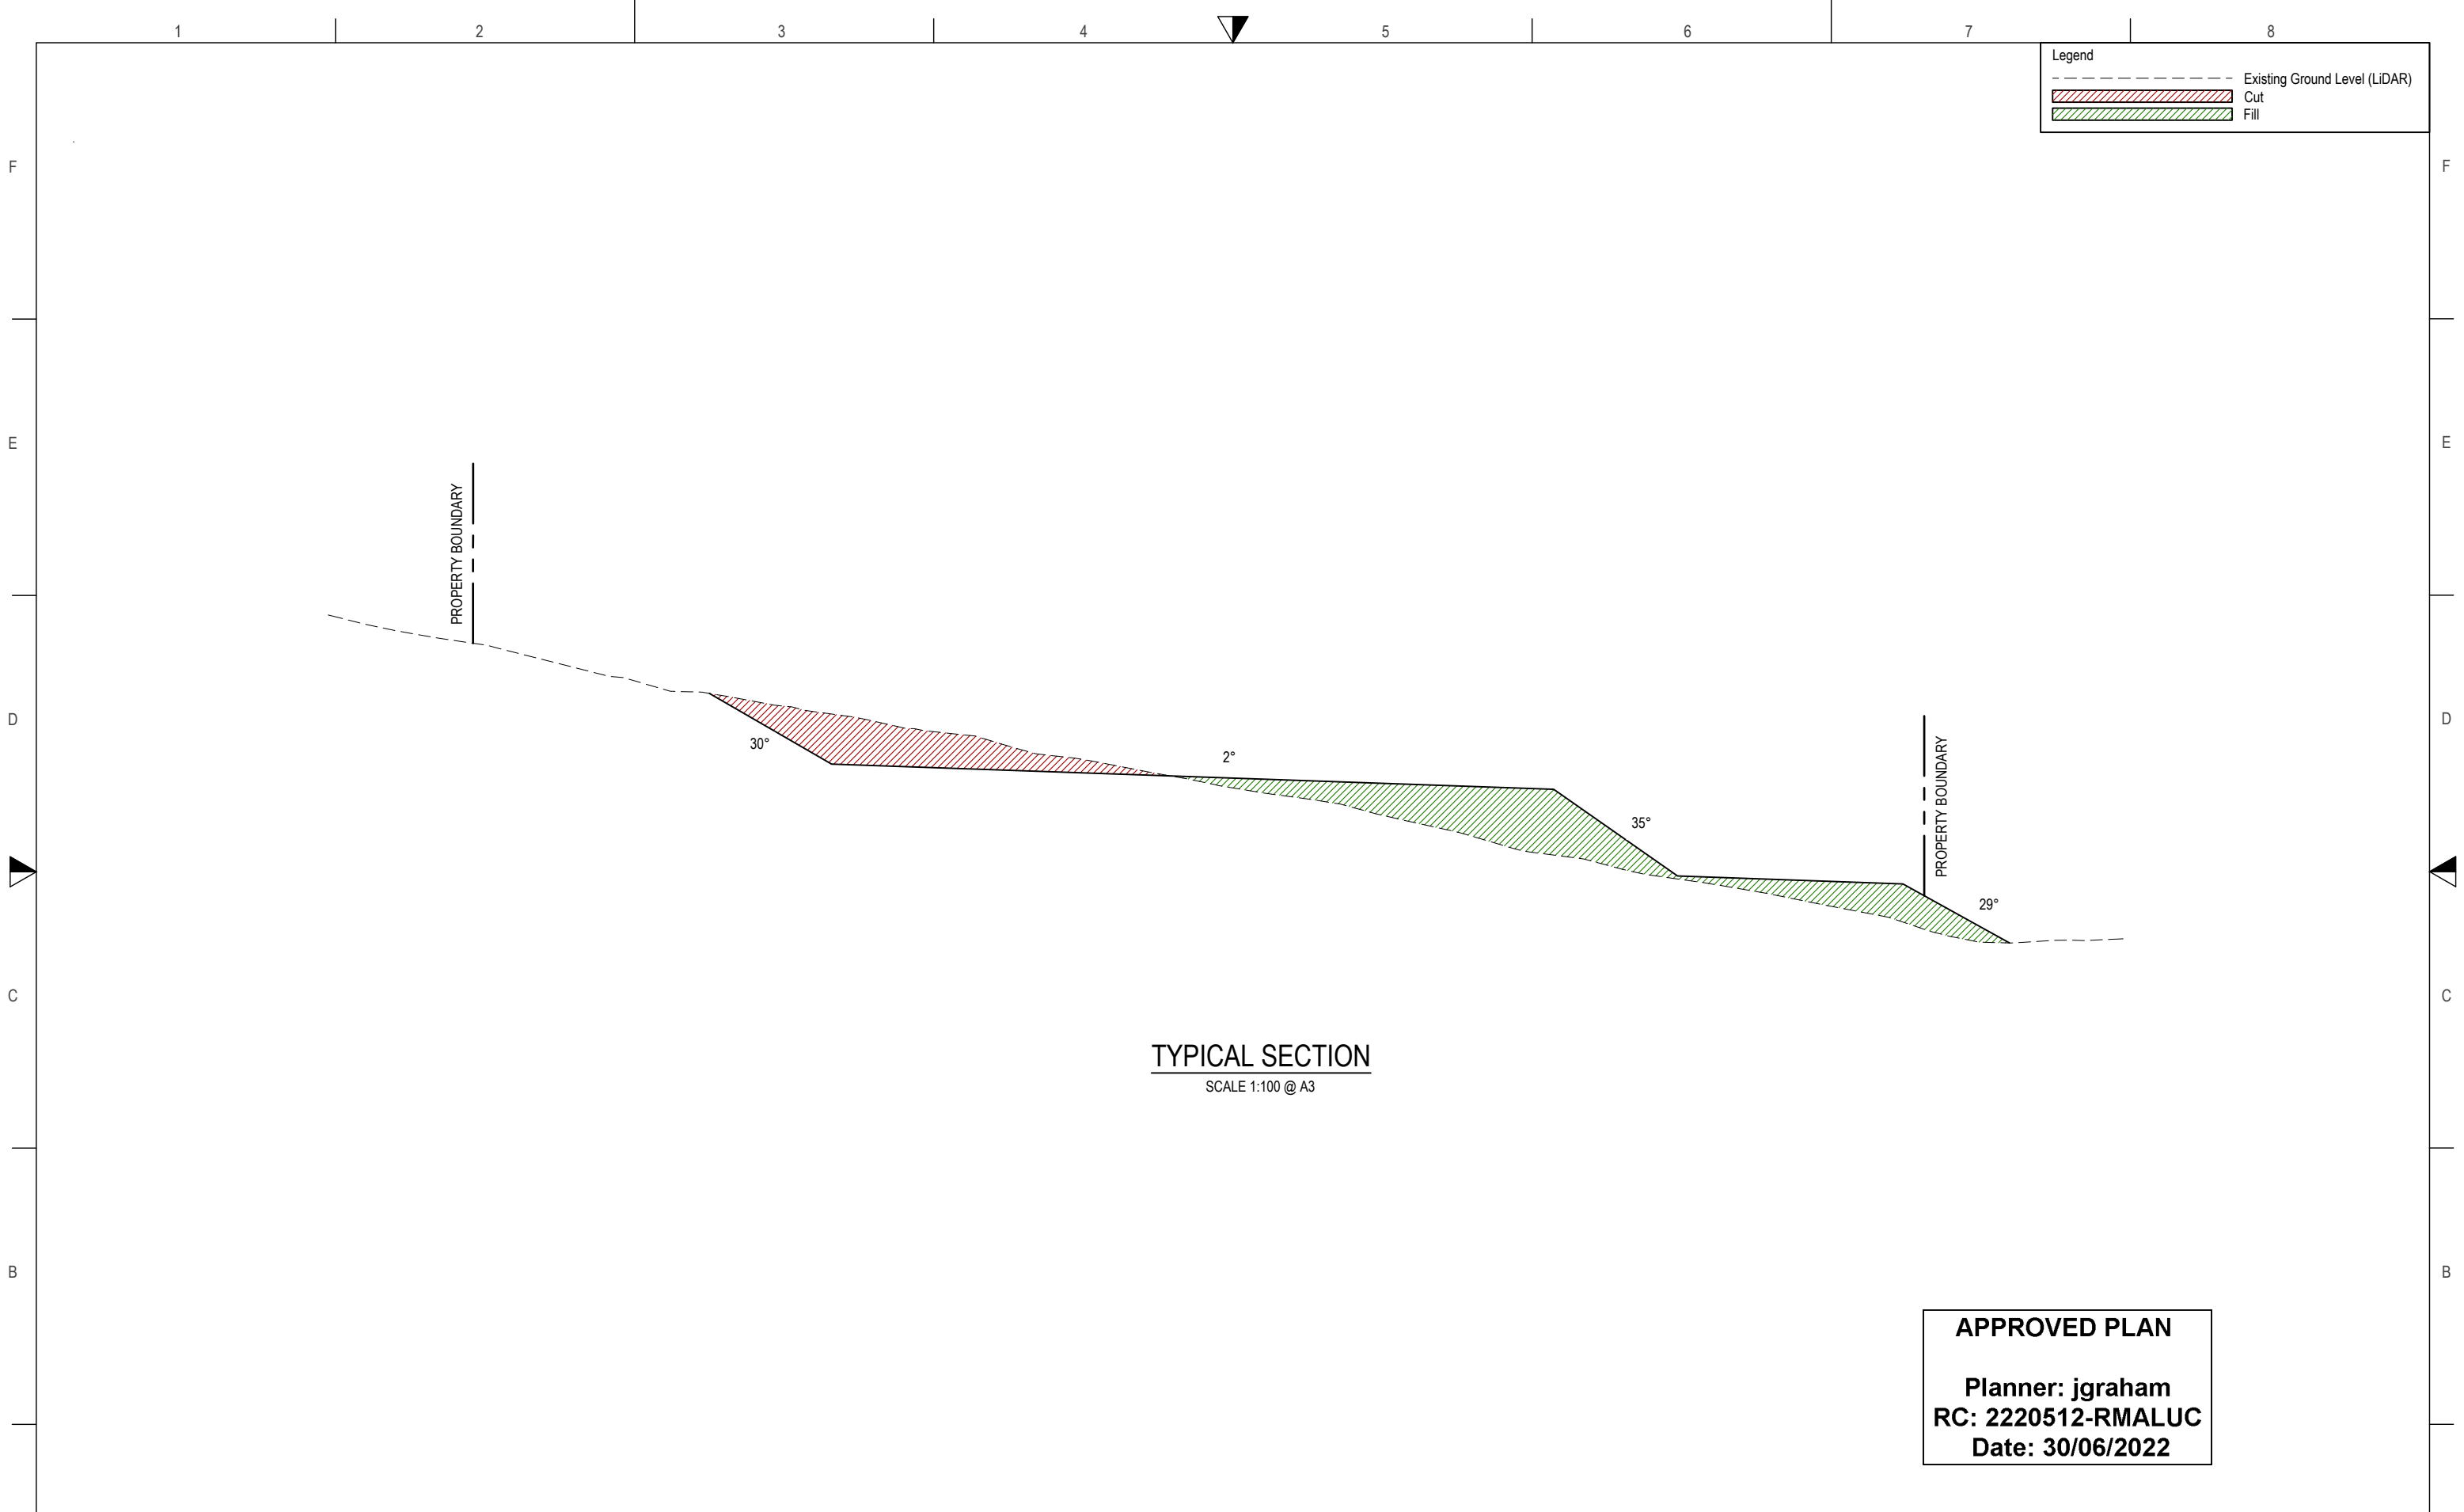

| Legend | |
|--------|-------------------------------|
| | Existing Ground Level (LIDAR) |
| | Cut |
| | Fill |

TYPICAL SECTION
SCALE 1:100 @ A3

APPROVED PLAN

Planner: jgraham
RC: 2220512-RMALUC
Date: 30/06/2022

| Rev | Date | Description | By | Checked |
|-----|------------|------------------------|----|---------|
| A | 06/05/2022 | FOR EARTHWORKS CONSENT | JT | TA |
| | | | | |
| | | | | |
| | | | | |
| | | | | |

| | |
|---|-----------------|
| DWG CROSS SECTION SHOWING EARTHWORKS TEMPORARY CONDITION (NO RETAINING) | |
| A3 SCALE 1:100 | Date 06/05/2022 |
| Drawn JT | Checked TA |
| Approved TA | |
| File C:\USERS\JASONTIGARON\ONEEDRIVE - HAIGH WORKMAN LIMITED\DESKTOP\PMY JOBS - DESKTOP\21 259 - WAIANGA PLACE, OPONONI (LOT 10 DP 546644)\21 259_DENNIS MATENE.DWG | |


HAIGH WORKMAN
Civil & Structural Engineers

6 Fairway Drive
Kerikeri, BOI

T: 09 407 8327
F: 09 407 8378
E: info@haighworkman.co.nz

DIMENSIONS MUST NOT BE SCALE MEASURED FROM THESE DRAWINGS. THE CONTRACTOR SHALL CHECK & VERIFY ALL DIMENSIONS INCLUDING, SITE LEVELS, HEIGHTS AND ANGLES ON SITE PRIOR TO COMMENCING ANY WORK. THE COPYRIGHT TO THESE DRAWINGS AND ALL PARTS THERE OF REMAIN THE PROPERTY OF HAIGH WORKMAN LTD. ©2020

| | | | |
|-------------|--|-----------|--------|
| Project | EARTHWORKS CONTROL PLAN WAIANGA PLACE, OPONONI (LOT 10 DP 546644) | Stage | |
| Client | DENNIS MATENE | Dwg No. | CS1 |
| Project No. | 21 259 | RC no. | |
| | | Sheet No. | 1 of 2 |

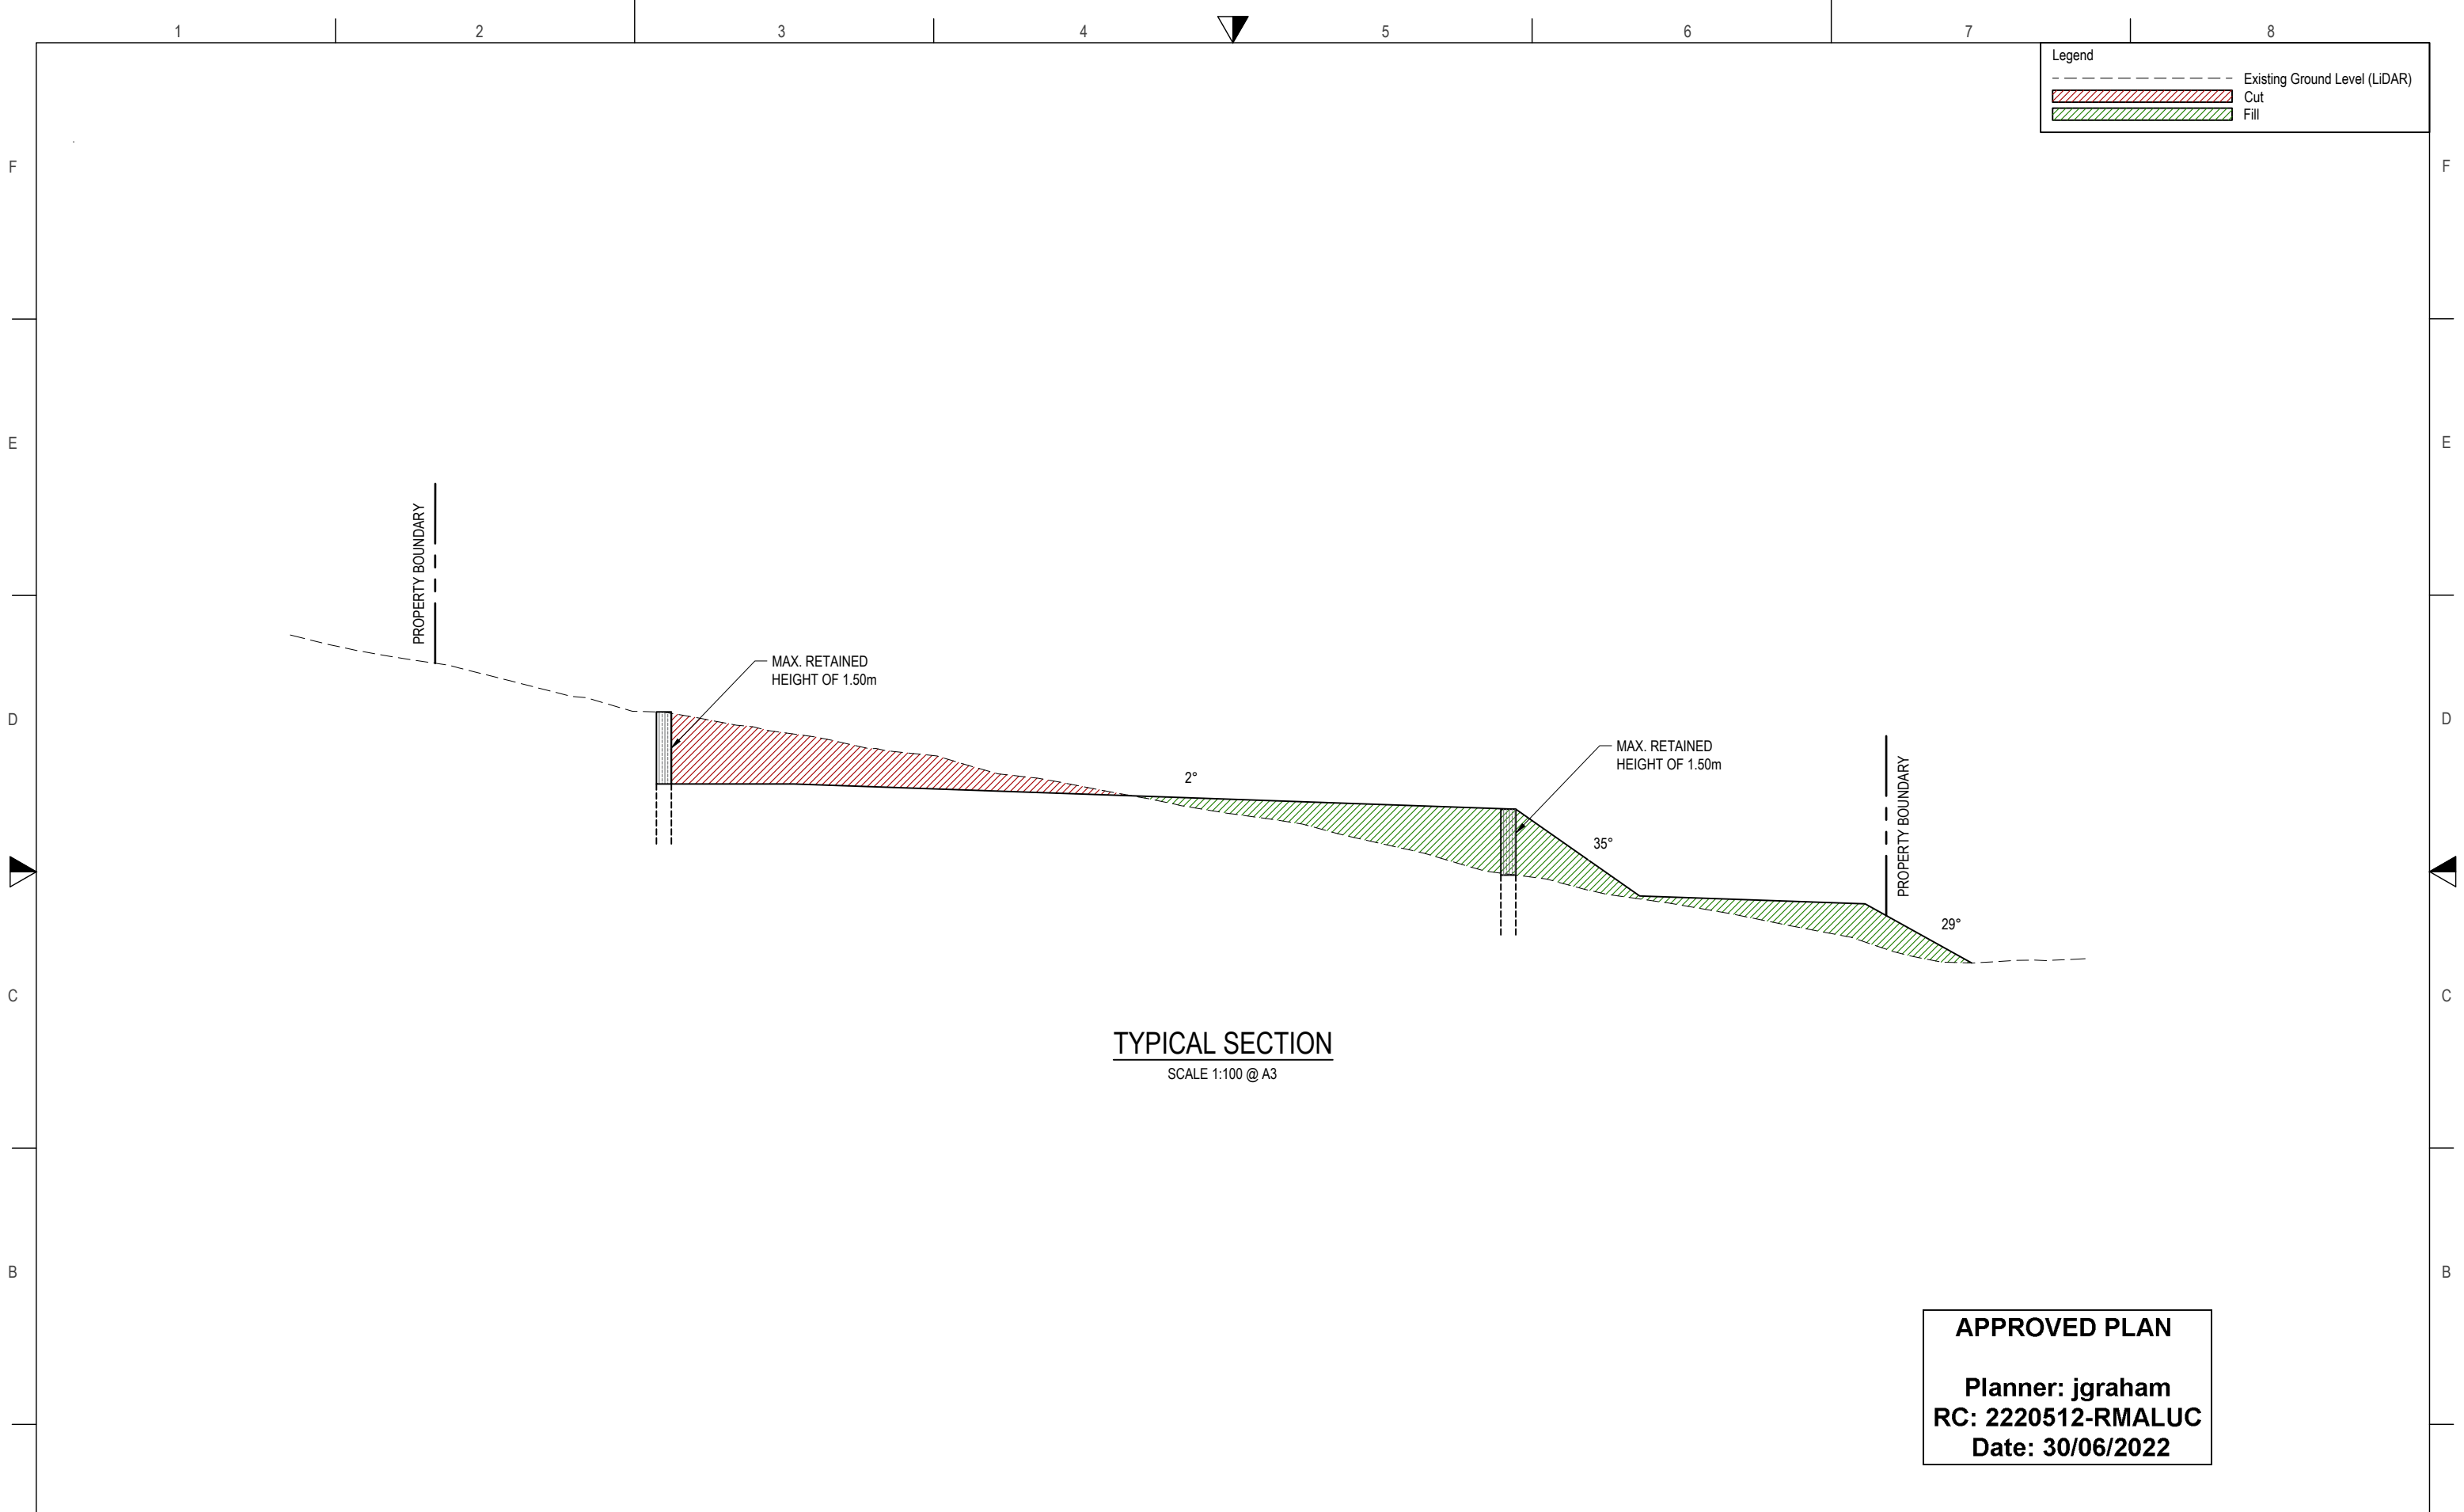

TYPICAL SECTION
SCALE 1:100 @ A3

APPROVED PLAN
Planner: jgraham
RC: 2220512-RMALUC
Date: 30/06/2022

| Rev | Date | Description | By | Checked |
|-----|------------|------------------------|----|---------|
| A | 06/05/2022 | FOR EARTHWORKS CONSENT | JT | TA |
| | | | | |
| | | | | |
| | | | | |
| | | | | |

| | |
|---|-----------------|
| DWG CROSS SECTION SHOWING EARTHWORKS TEMPORARY CONDITION (WITH RETAINING) | |
| A3 SCALE 1:100 | Date 06/05/2022 |
| Drawn JT | Checked TA |
| Approved TA | |
| File C:\USERS\JASONTIGARON\1\ONEDRIVE - HAIGH WORKMAN LIMITED\DESKTOP\MY JOBS - DESKTOP\21 259 - WAIANGA PLACE, OPONONI (LOT 10 DP 546644)\21 259_DENNIS MATENE.DWG | |

HAIGH WORKMAN
Civil & Structural Engineers

6 Fairway Drive
Kerikeri, BOI

T: 09 407 8327
F: 09 407 8378
E: info@haighworkman.co.nz

DIMENSIONS MUST NOT BE SCALE MEASURED FROM THESE DRAWINGS. THE CONTRACTOR SHALL CHECK & VERIFY ALL DIMENSIONS INCLUDING, SITE LEVELS, HEIGHTS AND ANGLES ON SITE PRIOR TO COMMENCING ANY WORK. THE COPYRIGHT TO THESE DRAWINGS AND ALL PARTS THERE OF REMAIN THE PROPERTY OF HAIGH WORKMAN LTD. ©2020

| | | | |
|-------------|---|-----------|--------|
| Project | EARTHWORKS WAIANGA PLACE, OPONONI (LOT 10 DP 546644) | Stage | |
| Client | DENNIS MATENE | Dwg No. | CS2 |
| Project No. | 21 259 | Sheet No. | 2 of 2 |
| RC no. | | | |