





WAINUI

Artist Render

SCALE: 1:100
VERSION: V1
DATE: 2023

© Landmark Homes
Ph: 0800 477 110

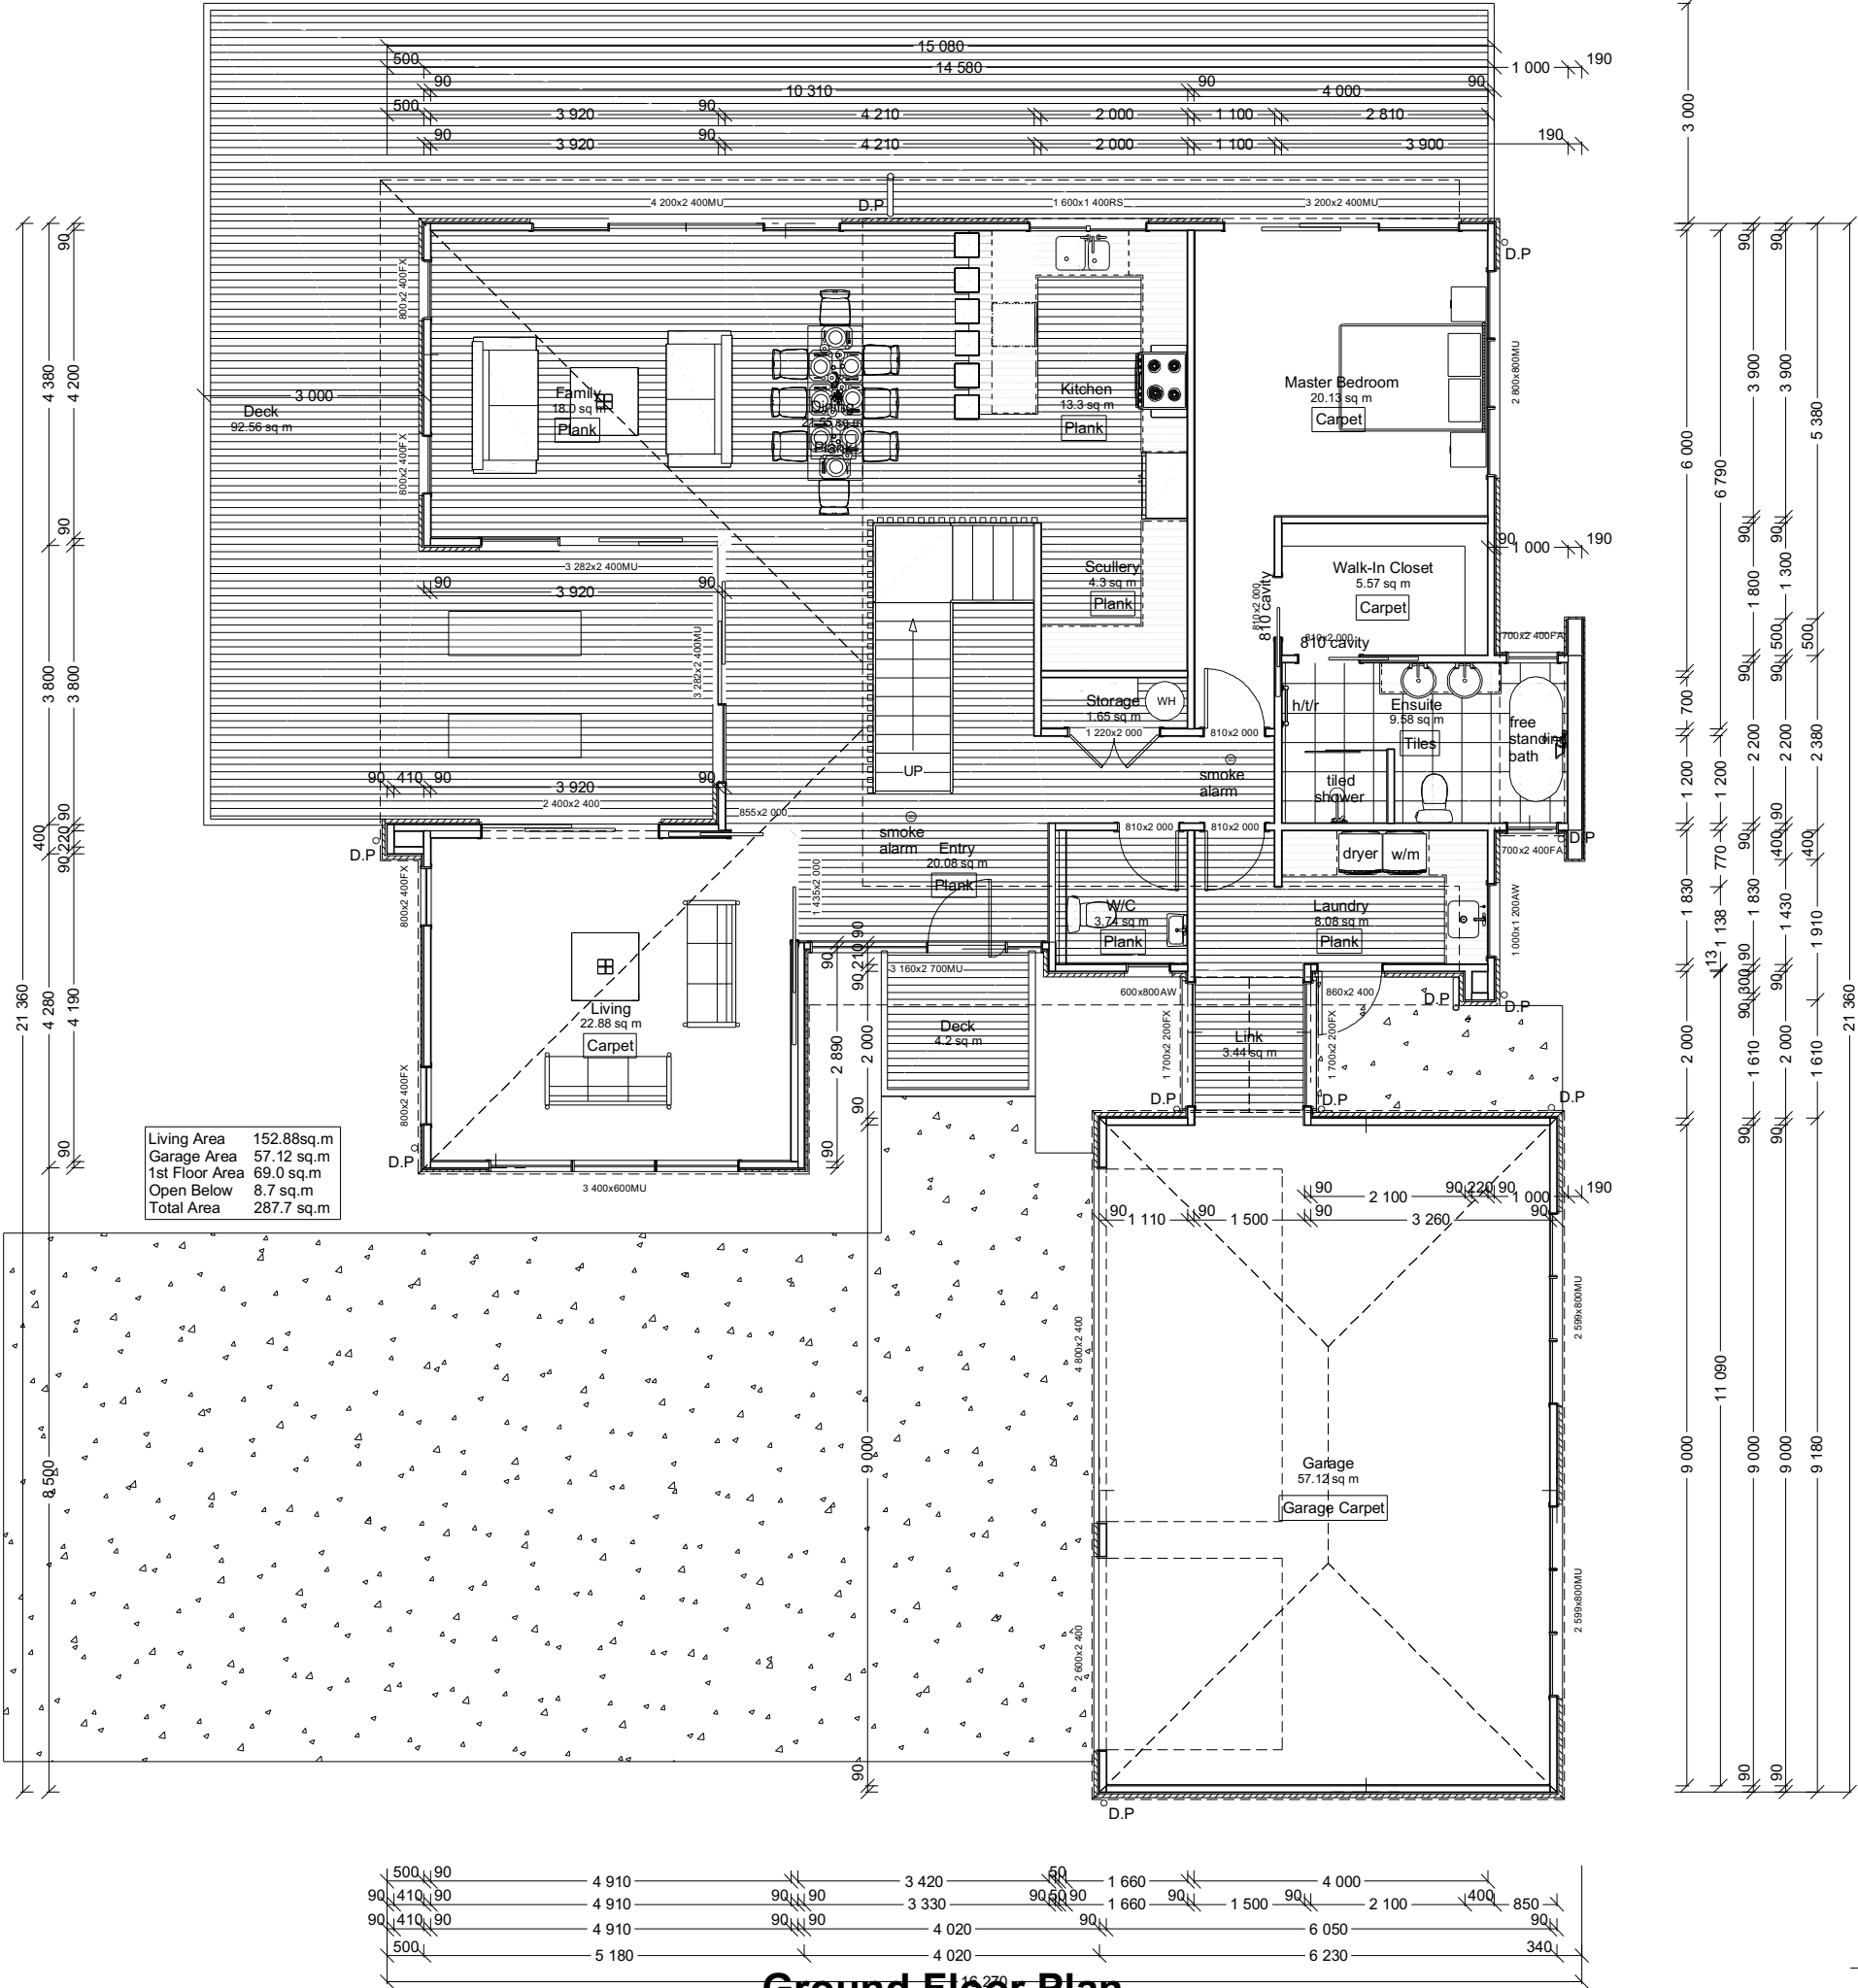

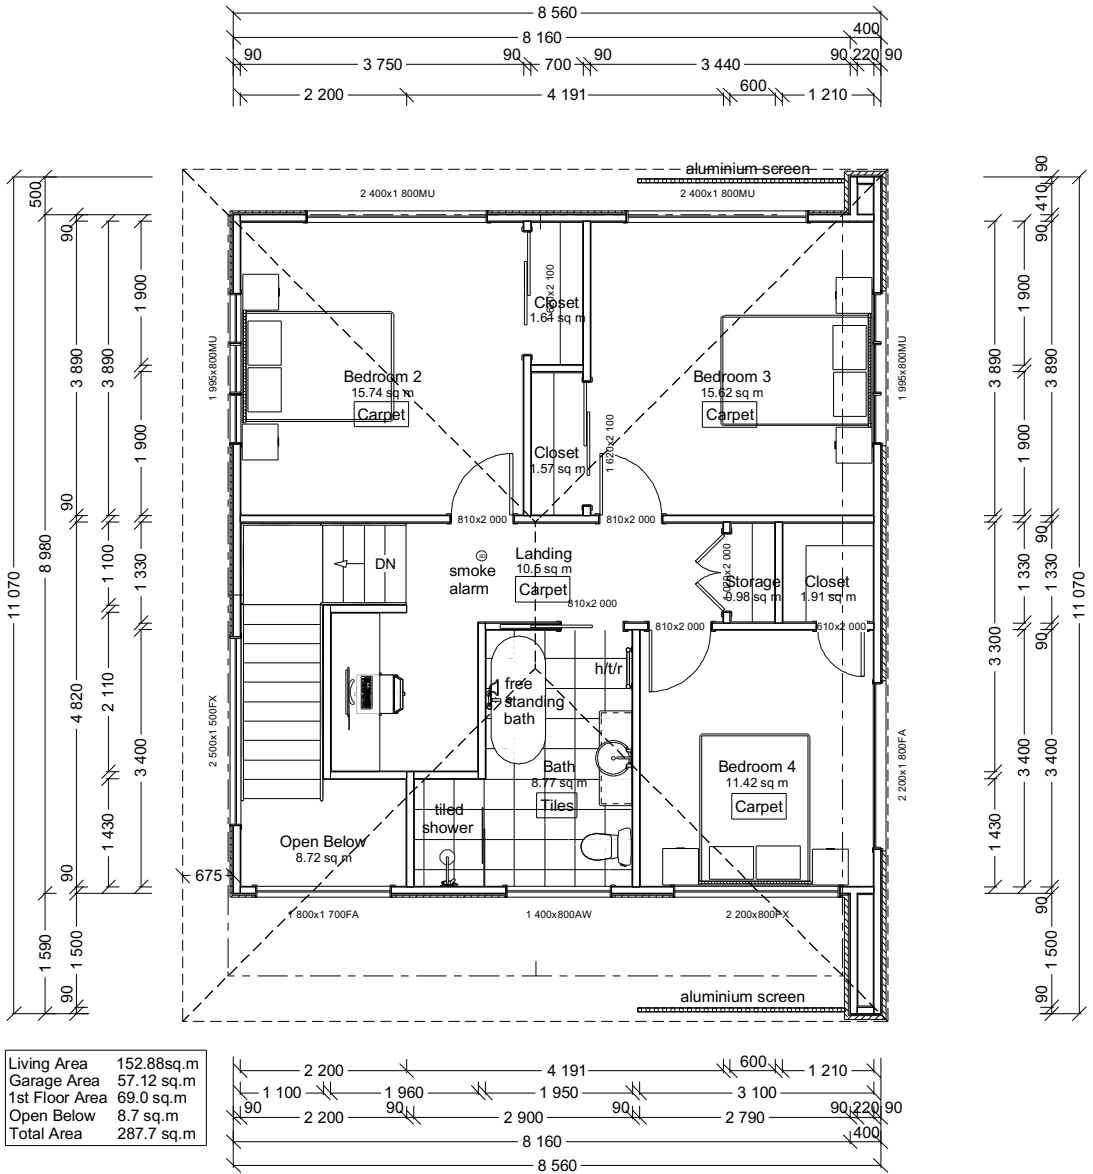

1st Floor Plan



Elevation 1



Elevation 2

Elevations


WAINUI

SCALE: 1:100
VERSION: V1
DATE: 2023

© Landmark Homes
Ph: 0800 477 110



Elevation 3

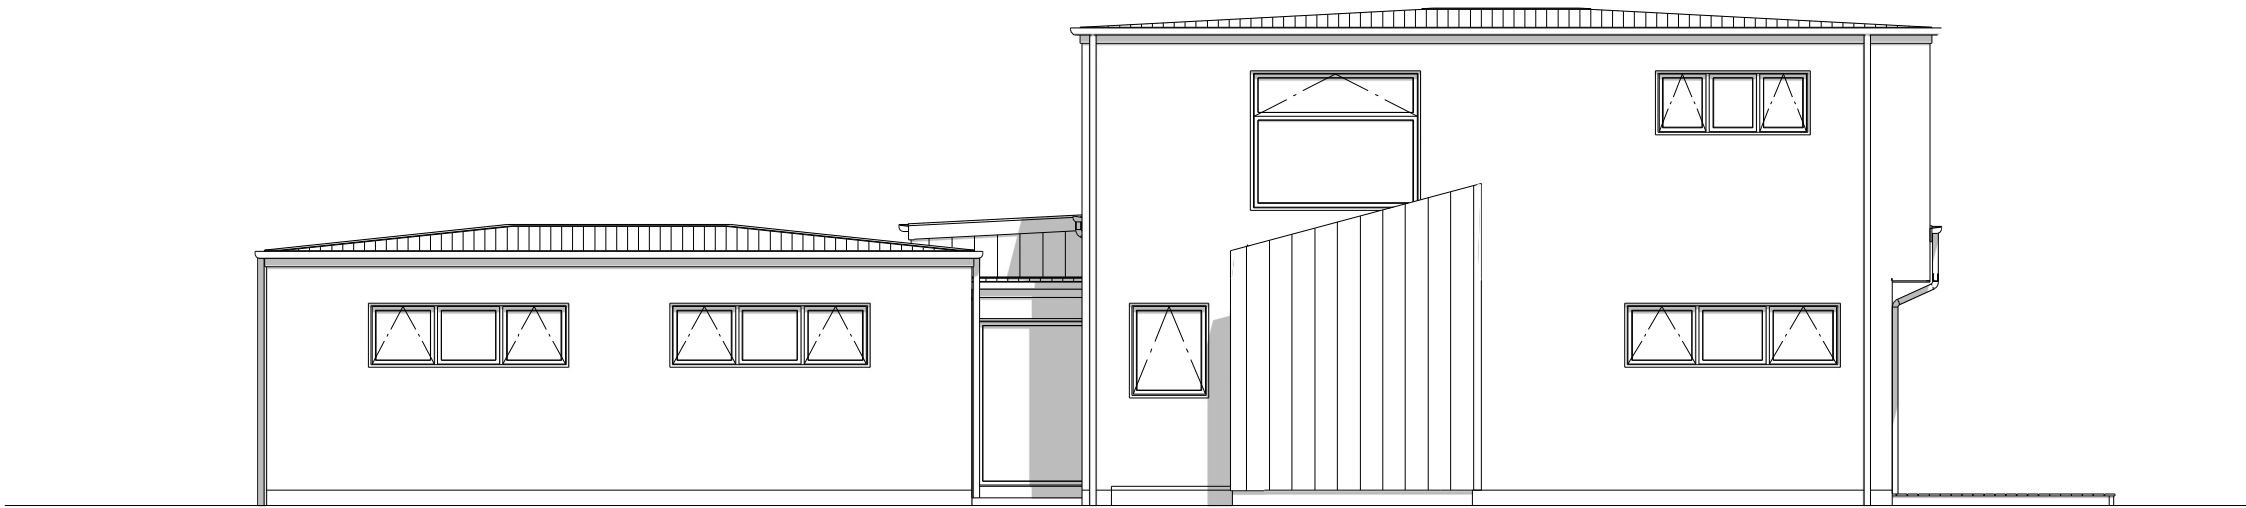

Elevation 4

WAINUI

Elevations

SCALE: 1:100
VERSION: V1
DATE: 2023

© Landmark Homes
Ph: 0800 477 110