


3D VIEW 1

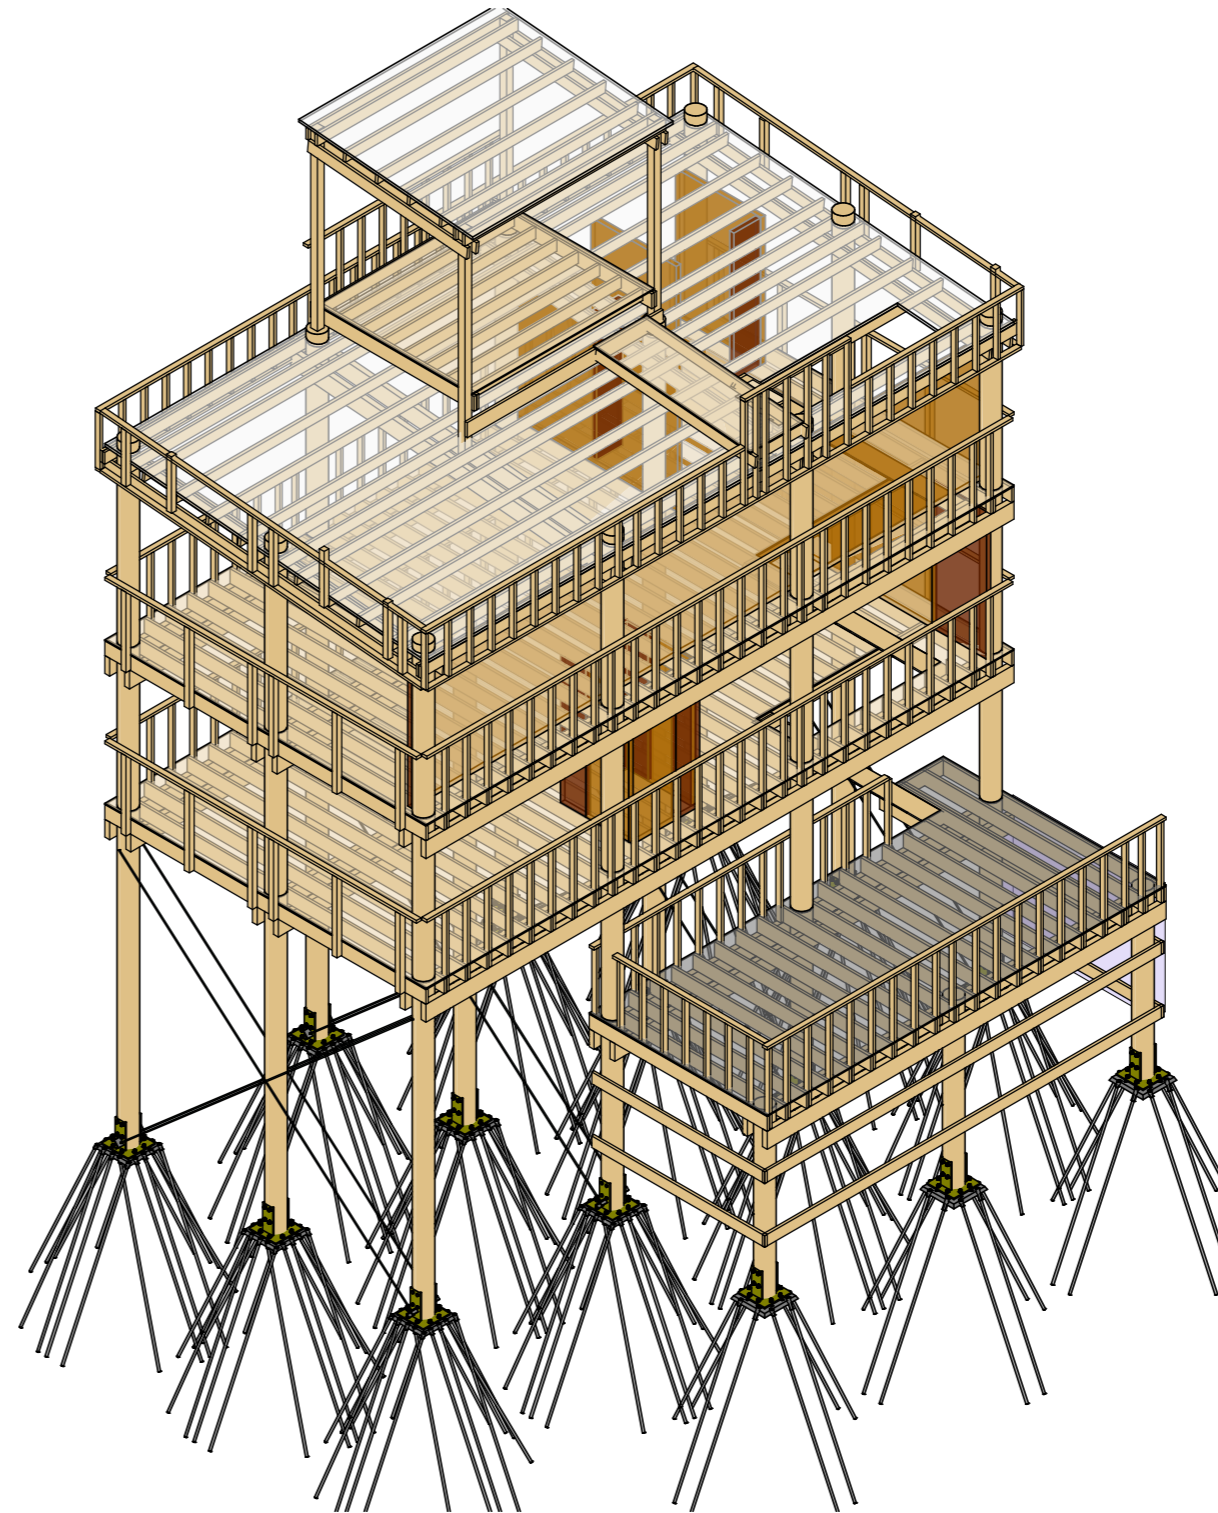

3D VIEW 2

B	15.12.23	JKT	GD	ISSUE FOR BC
A	16.10.23	JKT	GD	ISSUE FOR BC
Rev	Date	By	Approved	Reason



176 Main Highway, Ellerslie, Auckland 1051.
 email: greg@theengineeringcollective.co.nz
 phone: 022 532 0832

FIJI SURF TOWER

Drawing Title
 3D VIEW

Drawn JKT Scale (at A3)
 Designed ATOM

Job. No.	Drg. No.	Rev
23071	S0.01	B

1. All dimensions relevant to setting out & off site work shall be verified by the contractor before commencing construction or fabrication.
 2. This drawing shall be read in conjunction with the specification and other relevant documents.
 © COPYRIGHT
 This drawing shall not be used without authority from The Engineering Collective Ltd.