

**Marlene Hudson Design**  
Rotorua

mobile 027 525 4677  
marlene@marlenehudsondesign.co.nz  
www.marlenehudsondesign.co.nz

All plans, drawings, specifications and content of this design are protected by copyright.

Use of plans and drawings is prohibited unless purchased and paid for in full.

When you buy plans, you are buying a license to use the plans. Copyright is not assigned to the purchaser.

The plans may not be re-sold, given or distributed in any way without the copyright holders written permission.

Site measurements should be done before work commences to verify plan dimensions. Variations should be discussed with designer

ISSUE  
Created: July 31, 2019  
Modified: October 9, 2023

PROJECT  
new build


SCALE  
1-20 @ A3



**Marlene Hudson Design**  
Rotorua

mobile 027 525 4677  
marlene@marlenehudsondesign.co.nz  
www.marlenehudsondesign.co.nz

NOTE - ceiling heights in kitchen

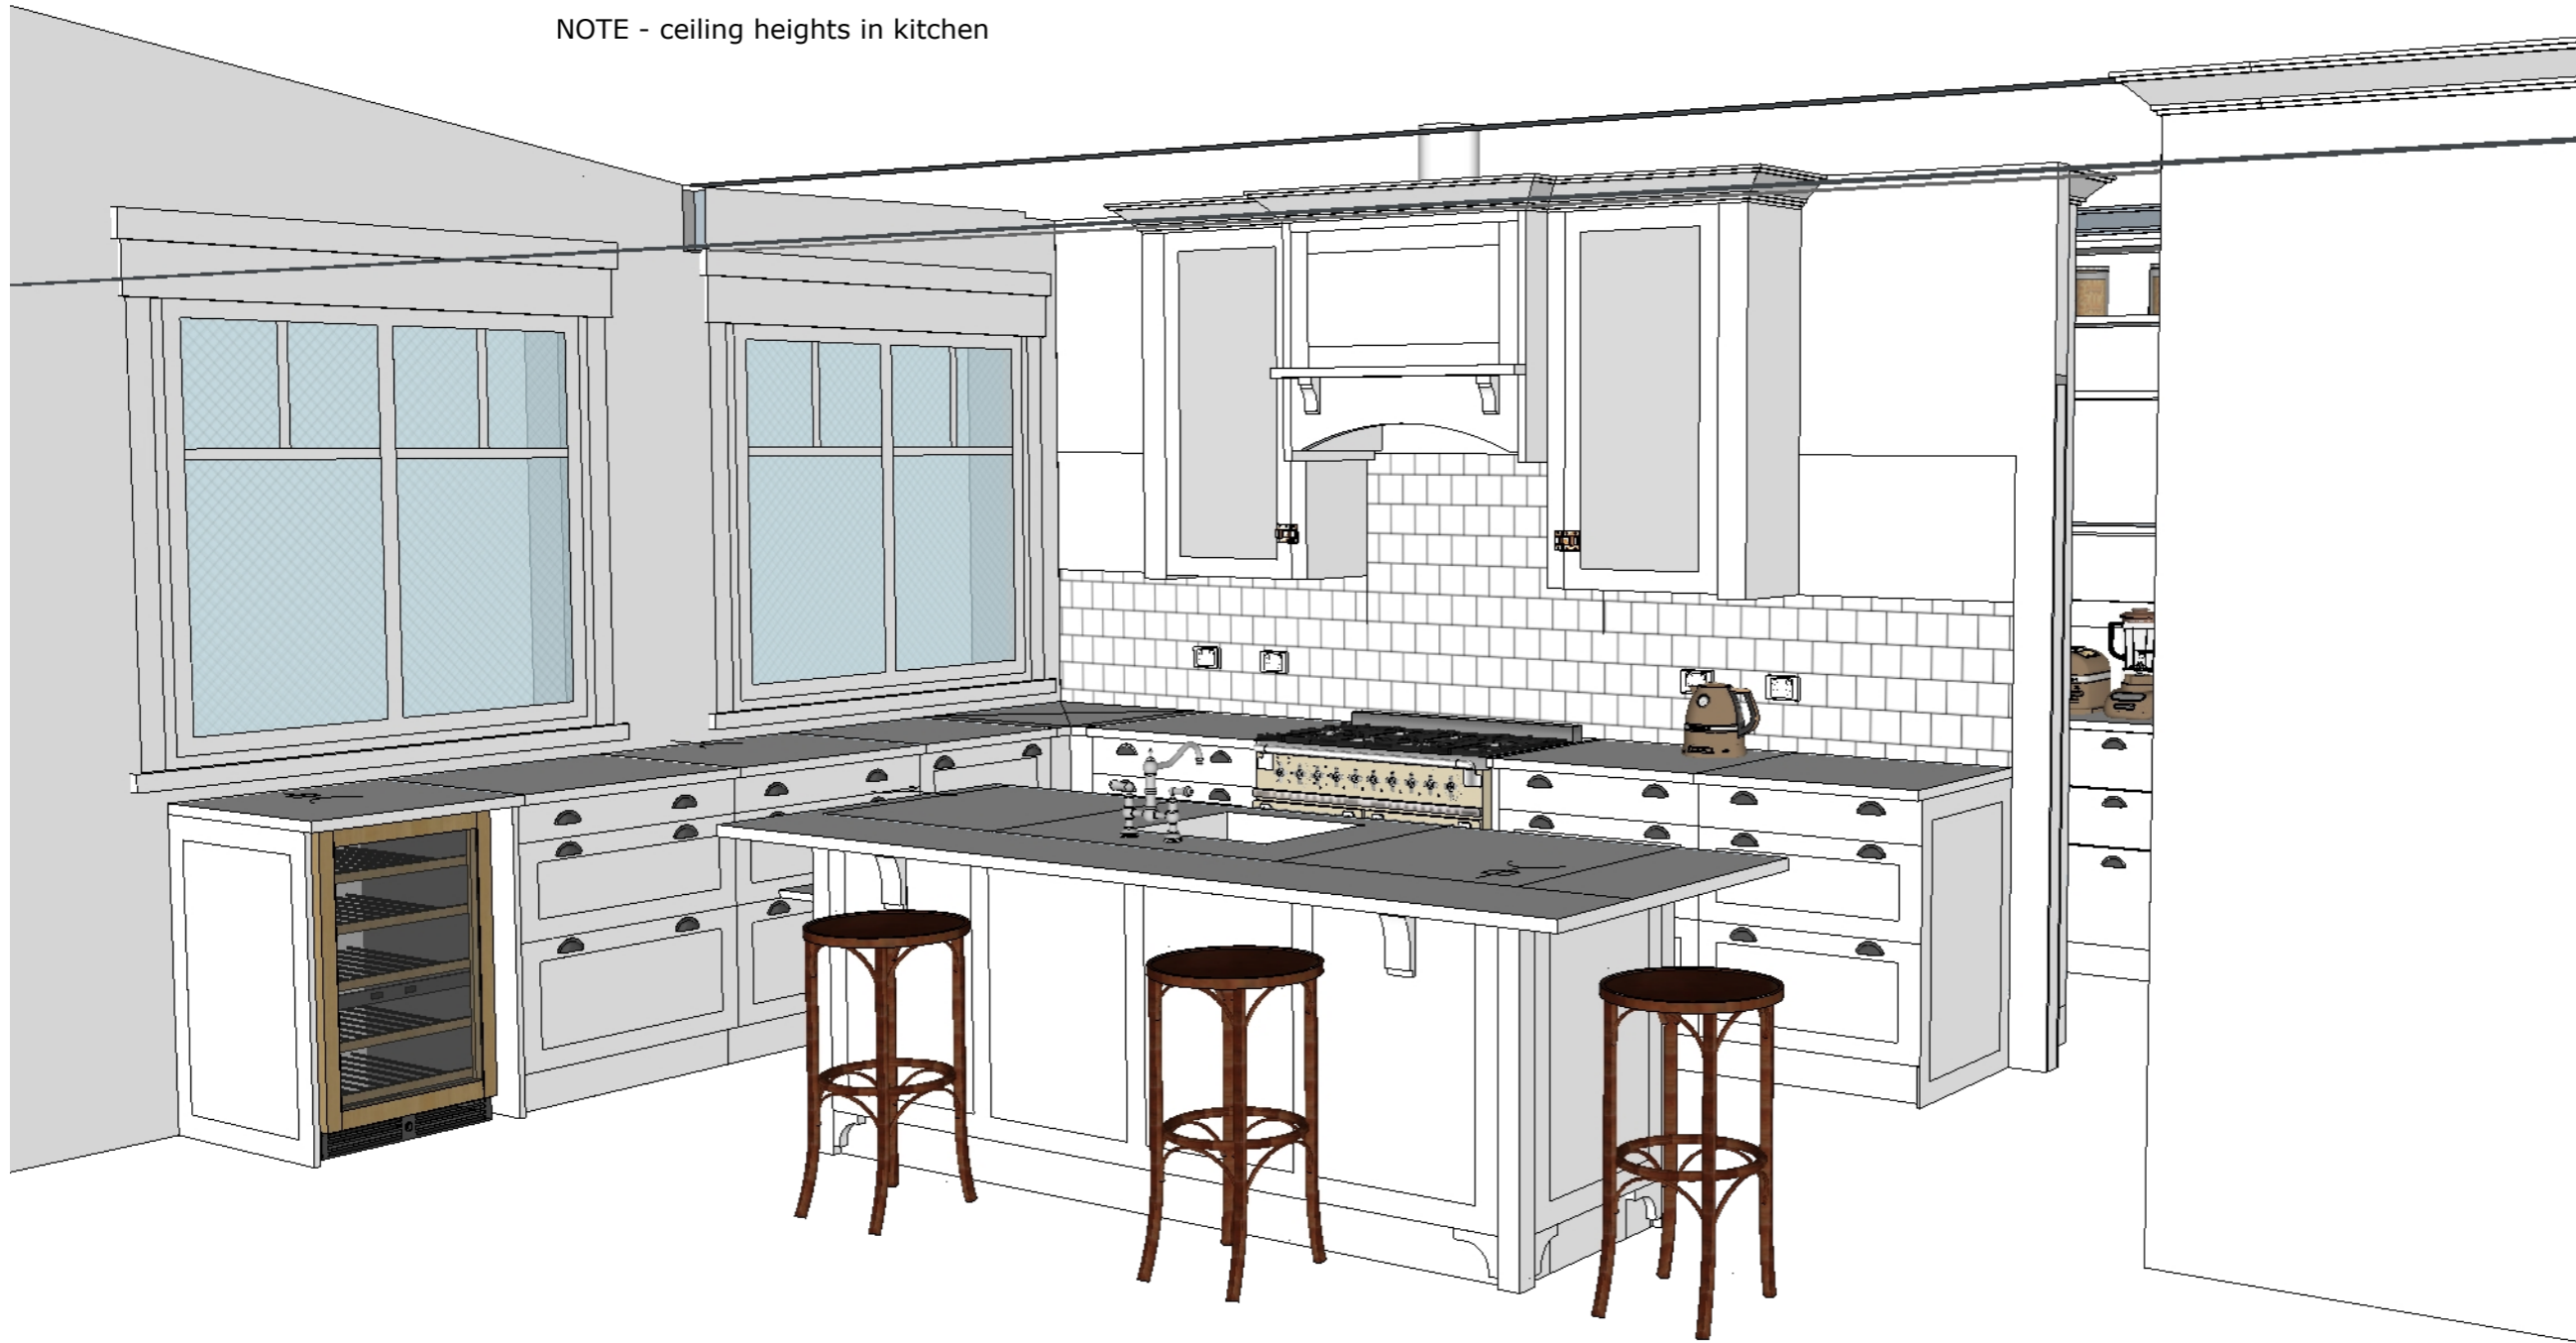

All plans, drawings, specifications and content of this design are protected by copyright.

Use of plans and drawings is prohibited unless purchased and paid for in full.

When you buy plans, you are buying a license to use the plans. Copyright is not assigned to the purchaser.

The plans may not be re-sold, given or distributed in any way without the copyright holders written permission.

Site measurements should be done before work commences to verify plan dimensions. Variations should be discussed with designer

ISSUE  
Created: July 31, 2019  
Modified: October 9, 2023

PROJECT  
new build

SCALE  
1-20 @ A3

**Marlene Hudson Design**  
Rotorua

mobile 027 525 4677  
marlene@marlenehudsondesign.co.nz  
www.marlenehudsondesign.co.nz


All plans, drawings, specifications and content of this design are protected by copyright.

Use of plans and drawings is prohibited unless purchased and paid for in full.

When you buy plans, you are buying a license to use the plans. Copyright is not assigned to the purchaser.

The plans may not be re-sold, given or distributed in any way without the copyright holders written permission.

Site measurements should be done before work commences to verify plan dimensions. Variations should be discussed with designer

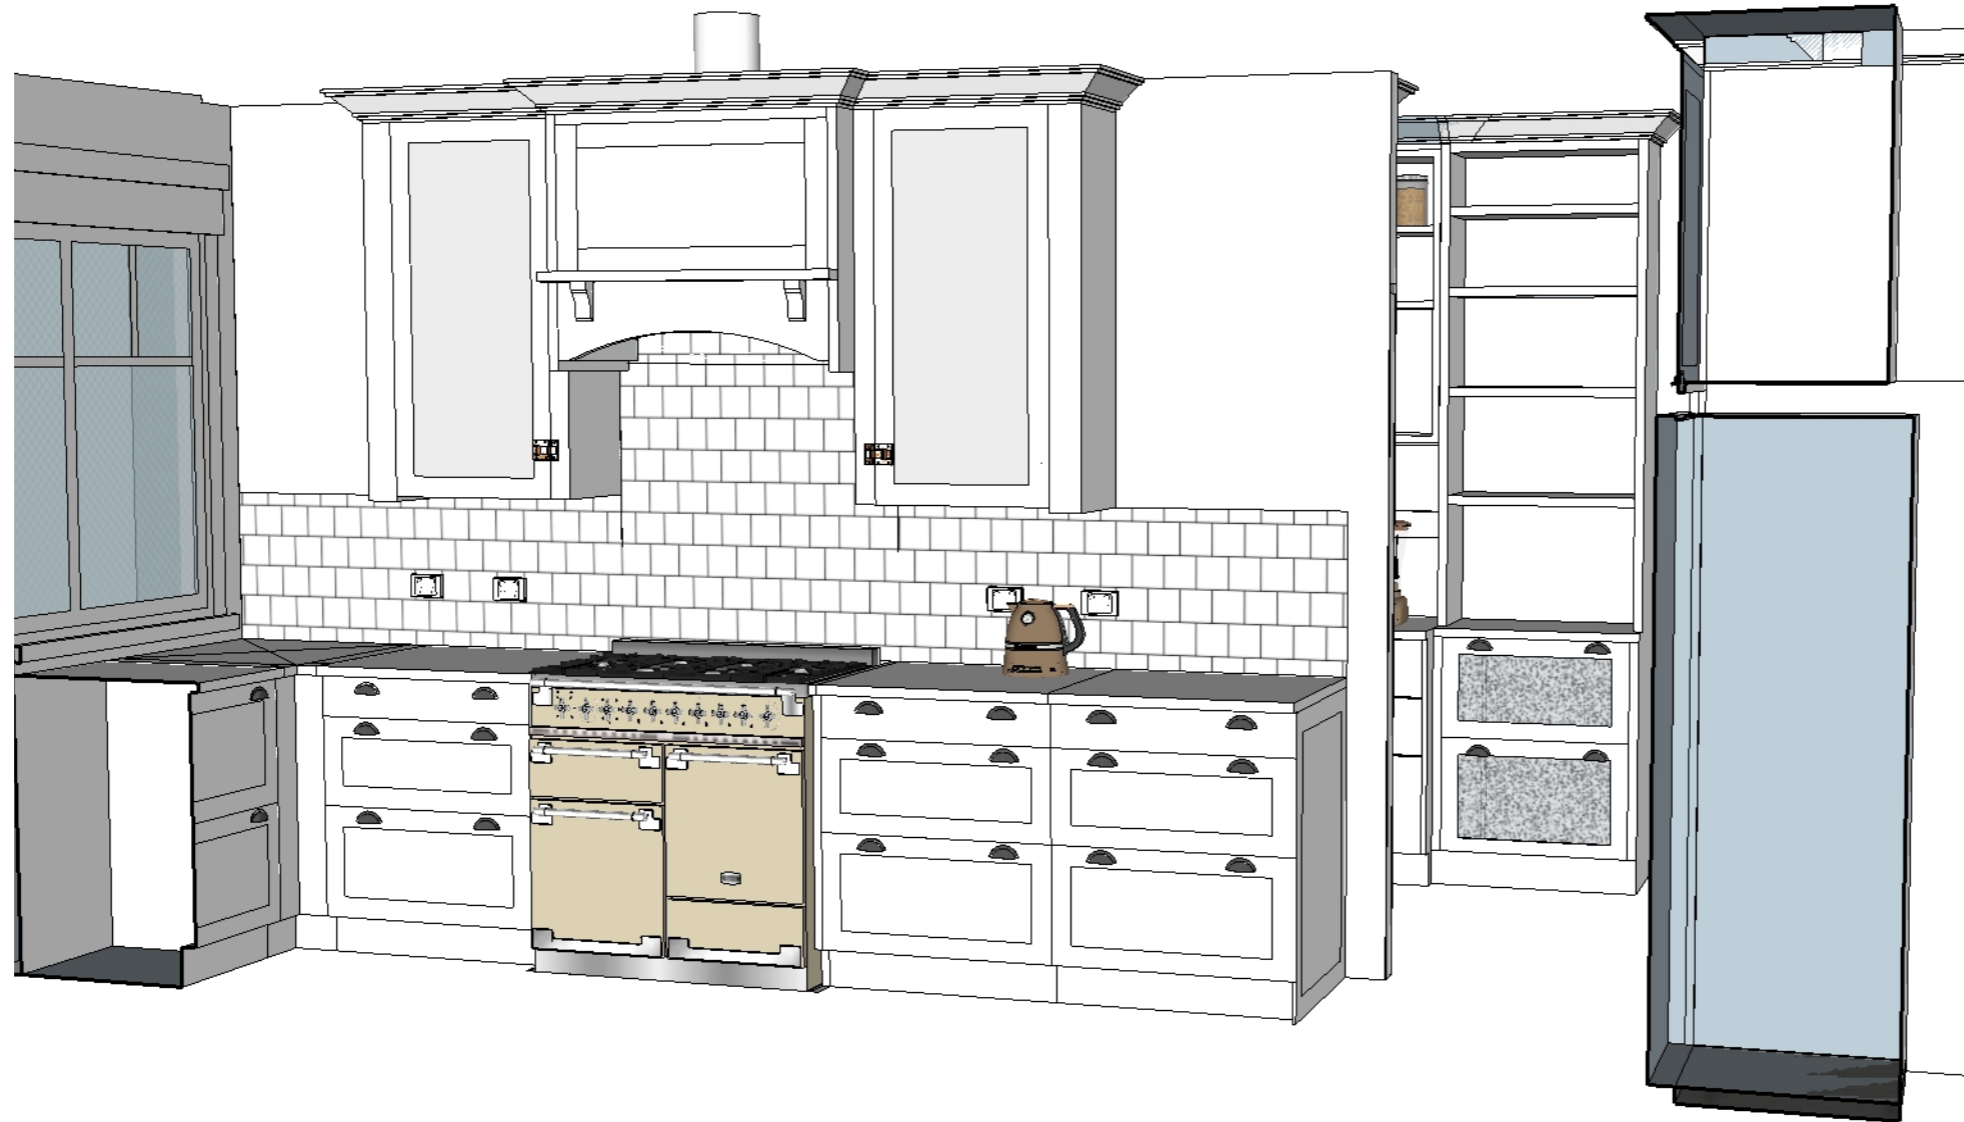

ISSUE  
Created: July 31, 2019  
Modified: October 9, 2023

PROJECT  
new build

SCALE  
1-20 @ A3

**Marlene Hudson Design**  
Rotorua

mobile 027 525 4677  
marlene@marlenehudsondesign.co.nz  
www.marlenehudsondesign.co.nz

All plans, drawings, specifications  
and content of this design are  
protected by copyright.

Use of plans and drawings is  
prohibited unless purchased and paid  
for in full.

When you buy plans, you are buying  
a license to use the plans. Copyright  
is not assigned to the purchaser.

The plans may not be re-sold, given  
or distributed in any way without the  
copyright holders written permission.

Site measurements should be done  
before work commences to verify  
plan dimensions. Variations should  
be discussed with designer

ISSUE  
Created: July 31, 2019  
Modified: October 9, 2023

PROJECT  
new build

SCALE  
1-20 @ A3



• toe kick corner block  
detail to island

**Marlene Hudson Design**  
Rotorua

mobile 027 525 4677  
marlene@marlenehudsondesign.co.nz  
www.marlenehudsondesign.co.nz

All plans, drawings, specifications and content of this design are protected by copyright.

Use of plans and drawings is prohibited unless purchased and paid for in full.

When you buy plans, you are buying a license to use the plans. Copyright is not assigned to the purchaser.

The plans may not be re-sold, given or distributed in any way without the copyright holders written permission.

Site measurements should be done before work commences to verify plan dimensions. Variations should be discussed with designer

ISSUE  
Created: July 31, 2019  
Modified: October 9, 2023

PROJECT  
new build

SCALE  
1-20 @ A3



• corner block toe kick  
detail to display units

**Marlene Hudson Design**  
Rotorua

mobile 027 525 4677  
marlene@marlenehudsonsdesign.co.nz  
www.marlenehudsonsdesign.co.nz

All plans, drawings, specifications and content of this design are protected by copyright.

Use of plans and drawings is prohibited unless purchased and paid for in full.

When you buy plans, you are buying a license to use the plans. Copyright is not assigned to the purchaser.

The plans may not be re-sold, given or distributed in any way without the copyright holders written permission.

Site measurements should be done before work commences to verify plan dimensions. Variations should be discussed with designer

ISSUE  
Created: July 31, 2019  
Modified: October 9, 2023

PROJECT  
new build

SCALE  
1-20 @ A3

NOTE - ceiling heights in kitchen



**Marlene Hudson Design**  
Rotorua

mobile 027 525 4677  
marlene@marlenehudsondesign.co.nz  
www.marlenehudsondesign.co.nz

All plans, drawings, specifications and content of this design are protected by copyright.

Use of plans and drawings is prohibited unless purchased and paid for in full.

When you buy plans, you are buying a license to use the plans. Copyright is not assigned to the purchaser.



The plans may not be re-sold, given or distributed in any way without the copyright holders written permission.

Site measurements should be done before work commences to verify plan dimensions. Variations should be discussed with designer

ISSUE  
Created: July 31, 2019  
Modified: October 9, 2023

PROJECT  
new build

SCALE  
1-20 @ A3

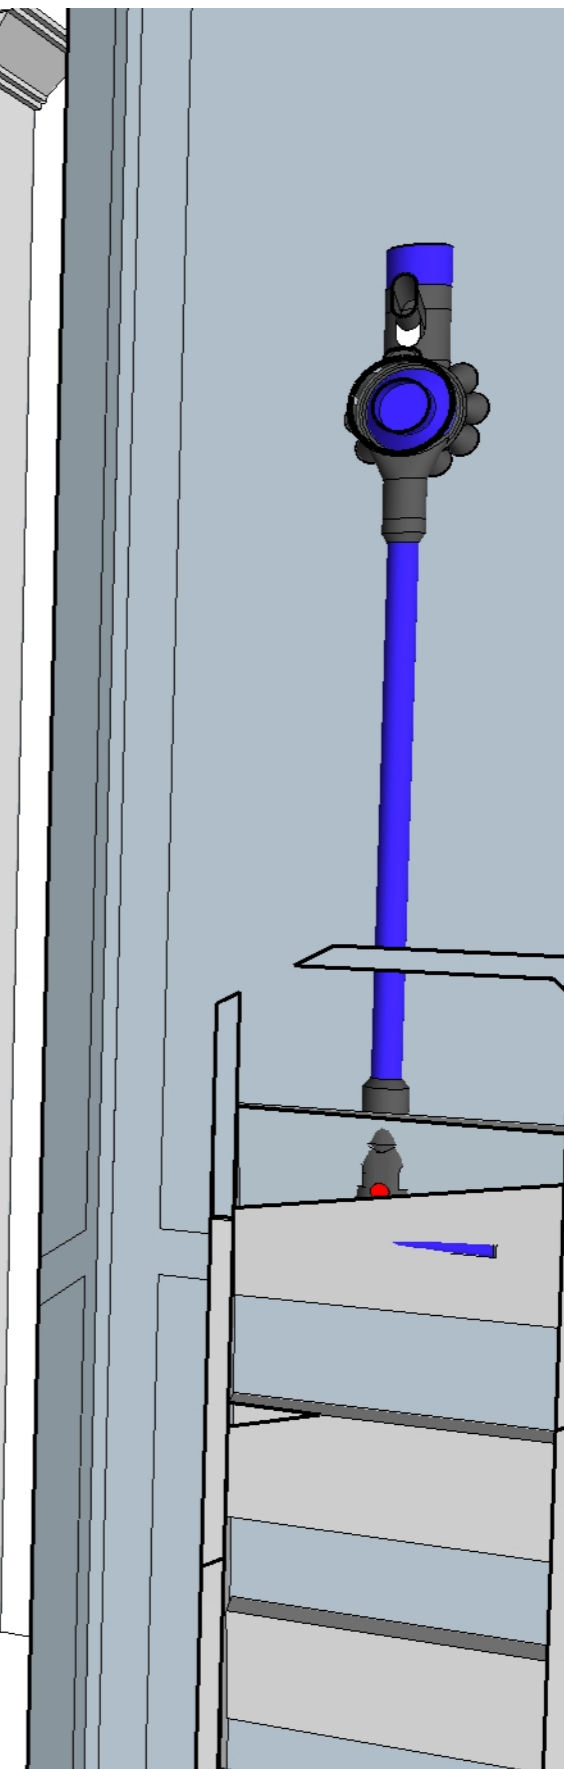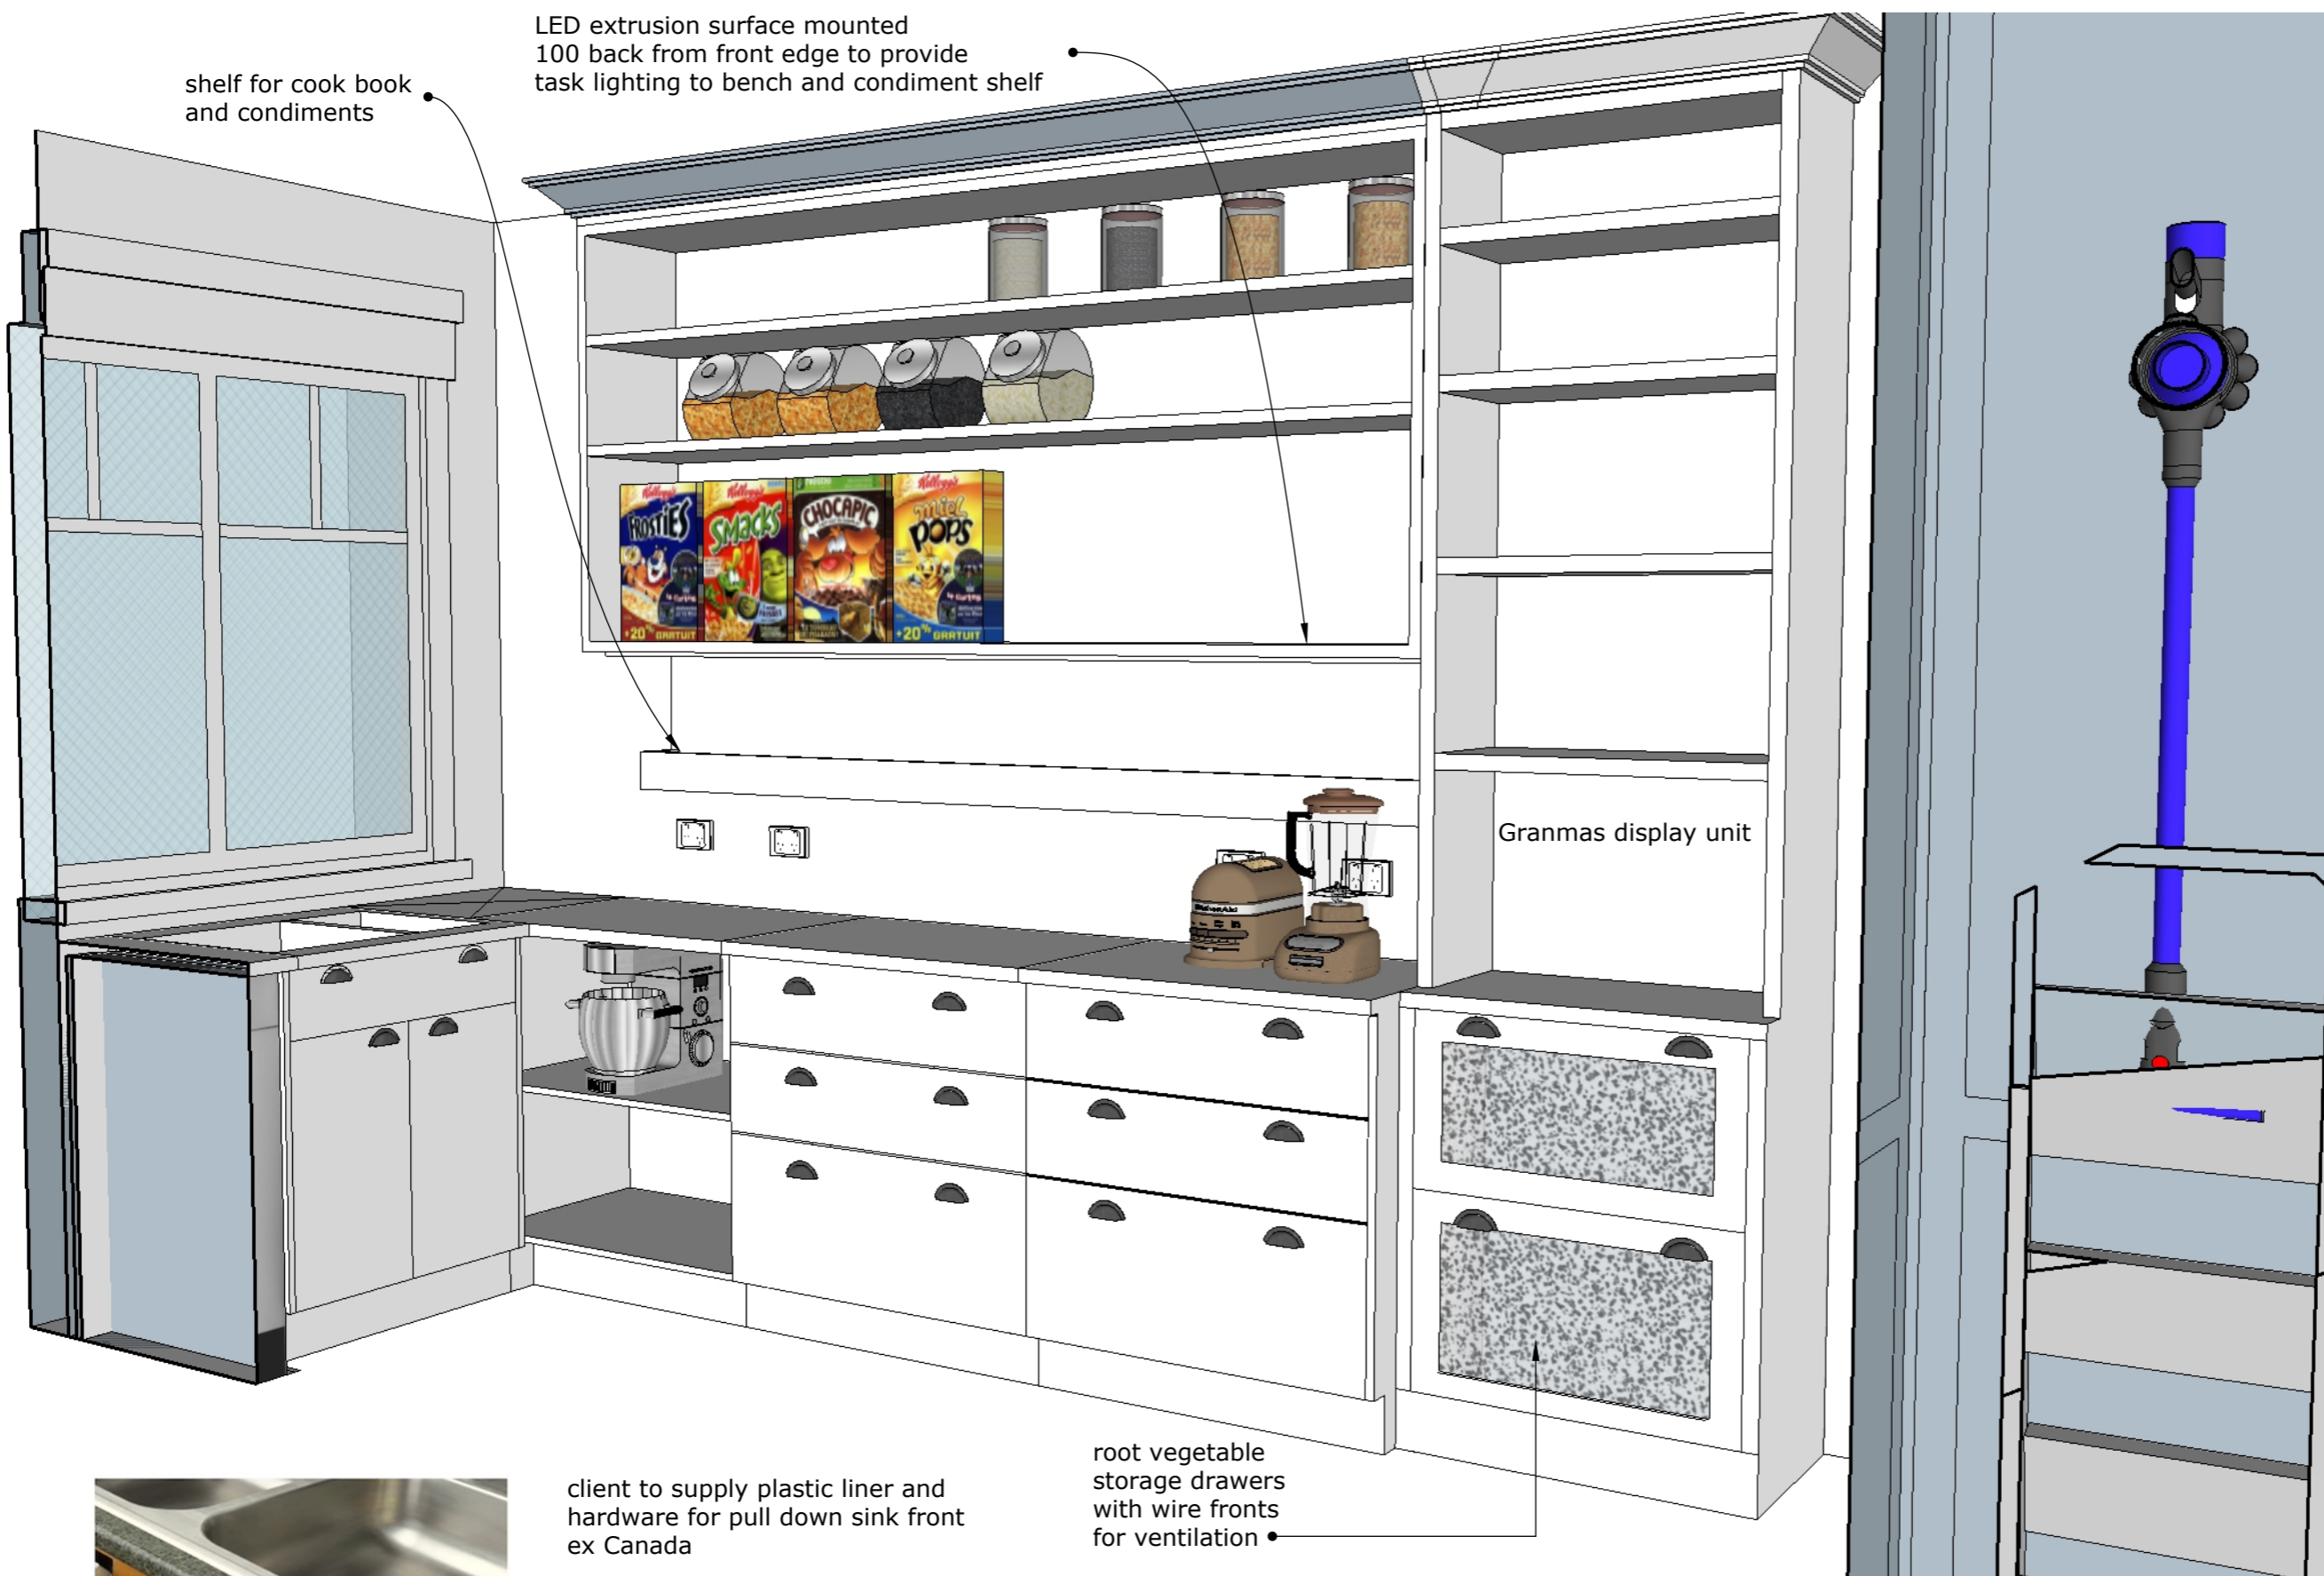

**Marlene Hudson Design**  
Rotorua

mobile 027 525 4677  
marlene@marlenehudsondesign.co.nz  
www.marlenehudsondesign.co.nz

All plans, drawings, specifications and content of this design are protected by copyright.

Use of plans and drawings is prohibited unless purchased and paid for in full.

When you buy plans, you are buying a license to use the plans. Copyright is not assigned to the purchaser.


The plans may not be re-sold, given or distributed in any way without the copyright holders written permission.

Site measurements should be done before work commences to verify plan dimensions. Variations should be discussed with designer

ISSUE  
Created: July 31, 2019  
Modified: October 9, 2023

PROJECT  
new build

SCALE  
1-20 @ A3

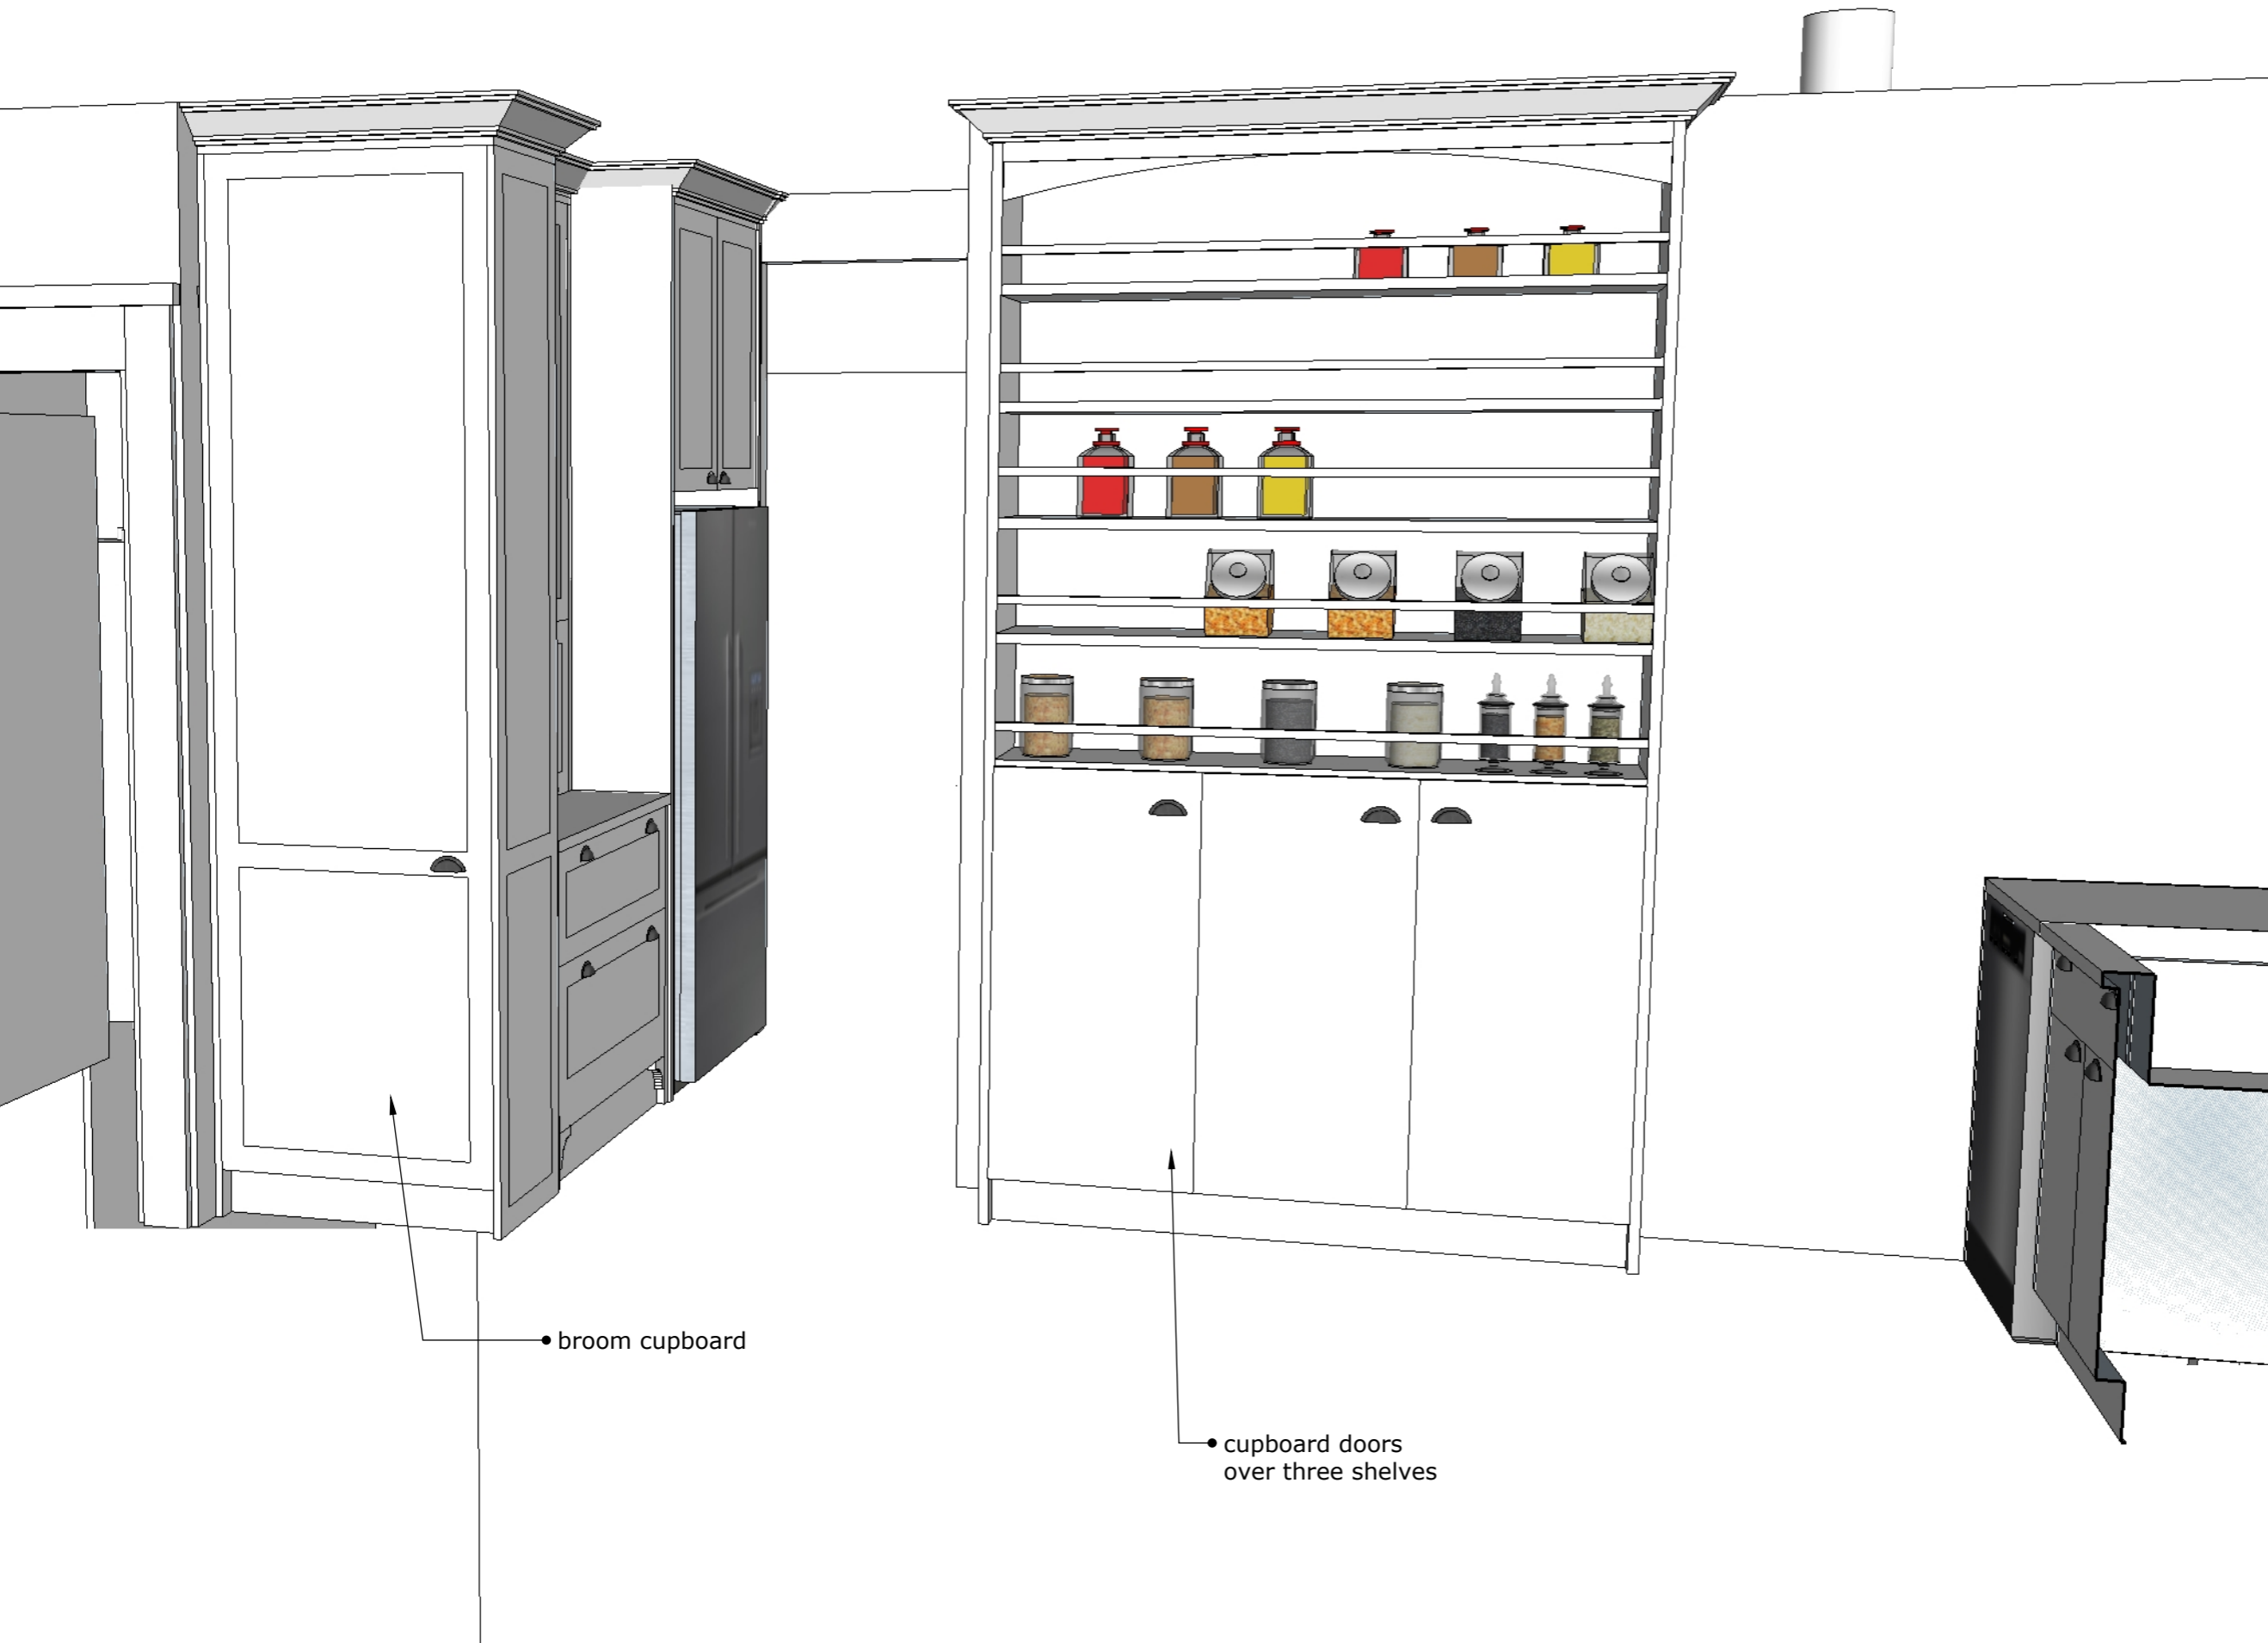



**Marlene Hudson Design**  
Rotorua

mobile 027 525 4677  
marlene@marlenehudsondesign.co.nz  
www.marlenehudsondesign.co.nz

All plans, drawings, specifications and content of this design are protected by copyright.

Use of plans and drawings is prohibited unless purchased and paid for in full.

When you buy plans, you are buying a license to use the plans. Copyright is not assigned to the purchaser.

The plans may not be re-sold, given or distributed in any way without the copyright holders written permission.


Site measurements should be done before work commences to verify plan dimensions. Variations should be discussed with designer

ISSUE  
Created: July 31, 2019  
Modified: October 9, 2023

PROJECT  
new build

SCALE  
1-20 @ A3

NOTE - ceiling heights in kitchen

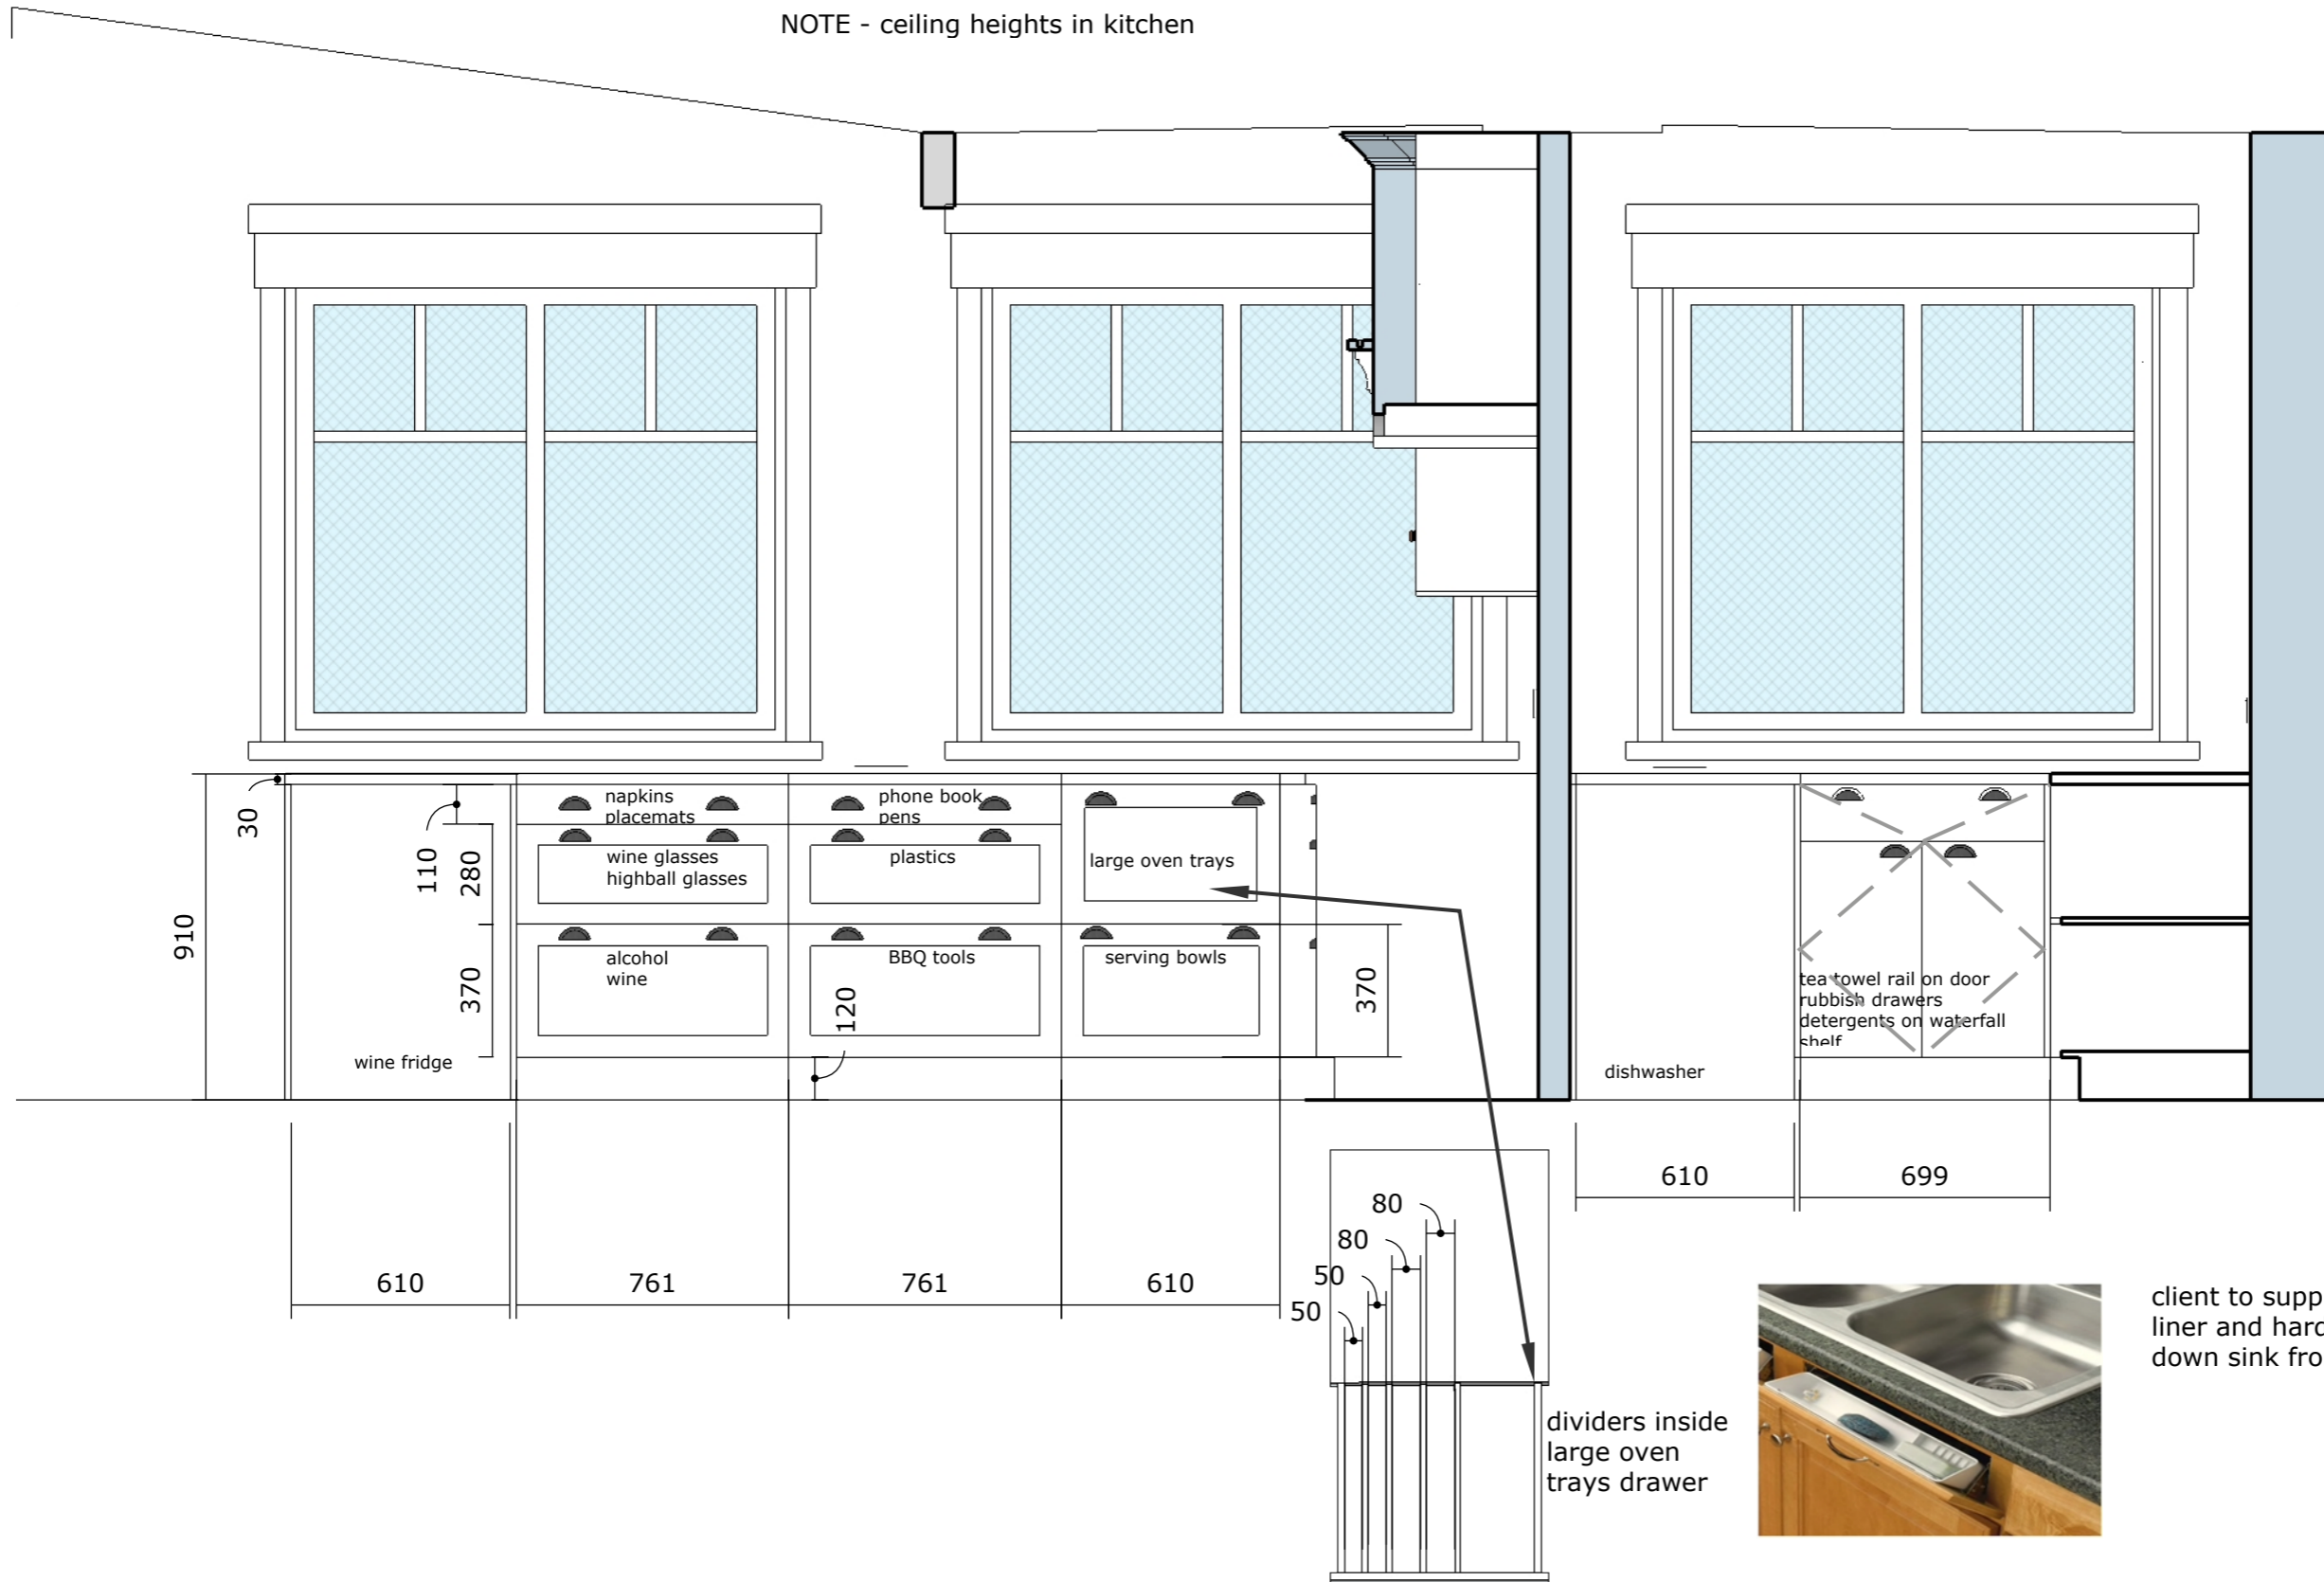

**Marlene Hudson Design**  
Rotorua

mobile 027 525 4677  
marlene@marlenehudsondesign.co.nz  
www.marlenehudsondesign.co.nz

All plans, drawings, specifications and content of this design are protected by copyright.

Use of plans and drawings is prohibited unless purchased and paid for in full.

When you buy plans, you are buying a license to use the plans. Copyright is not assigned to the purchaser.


The plans may not be re-sold, given or distributed in any way without the copyright holders written permission.

Site measurements should be done before work commences to verify plan dimensions. Variations should be discussed with designer

ISSUE  
Created: July 31, 2019  
Modified: October 9, 2023

PROJECT  
new build


SCALE  
**1-20 @ A3**

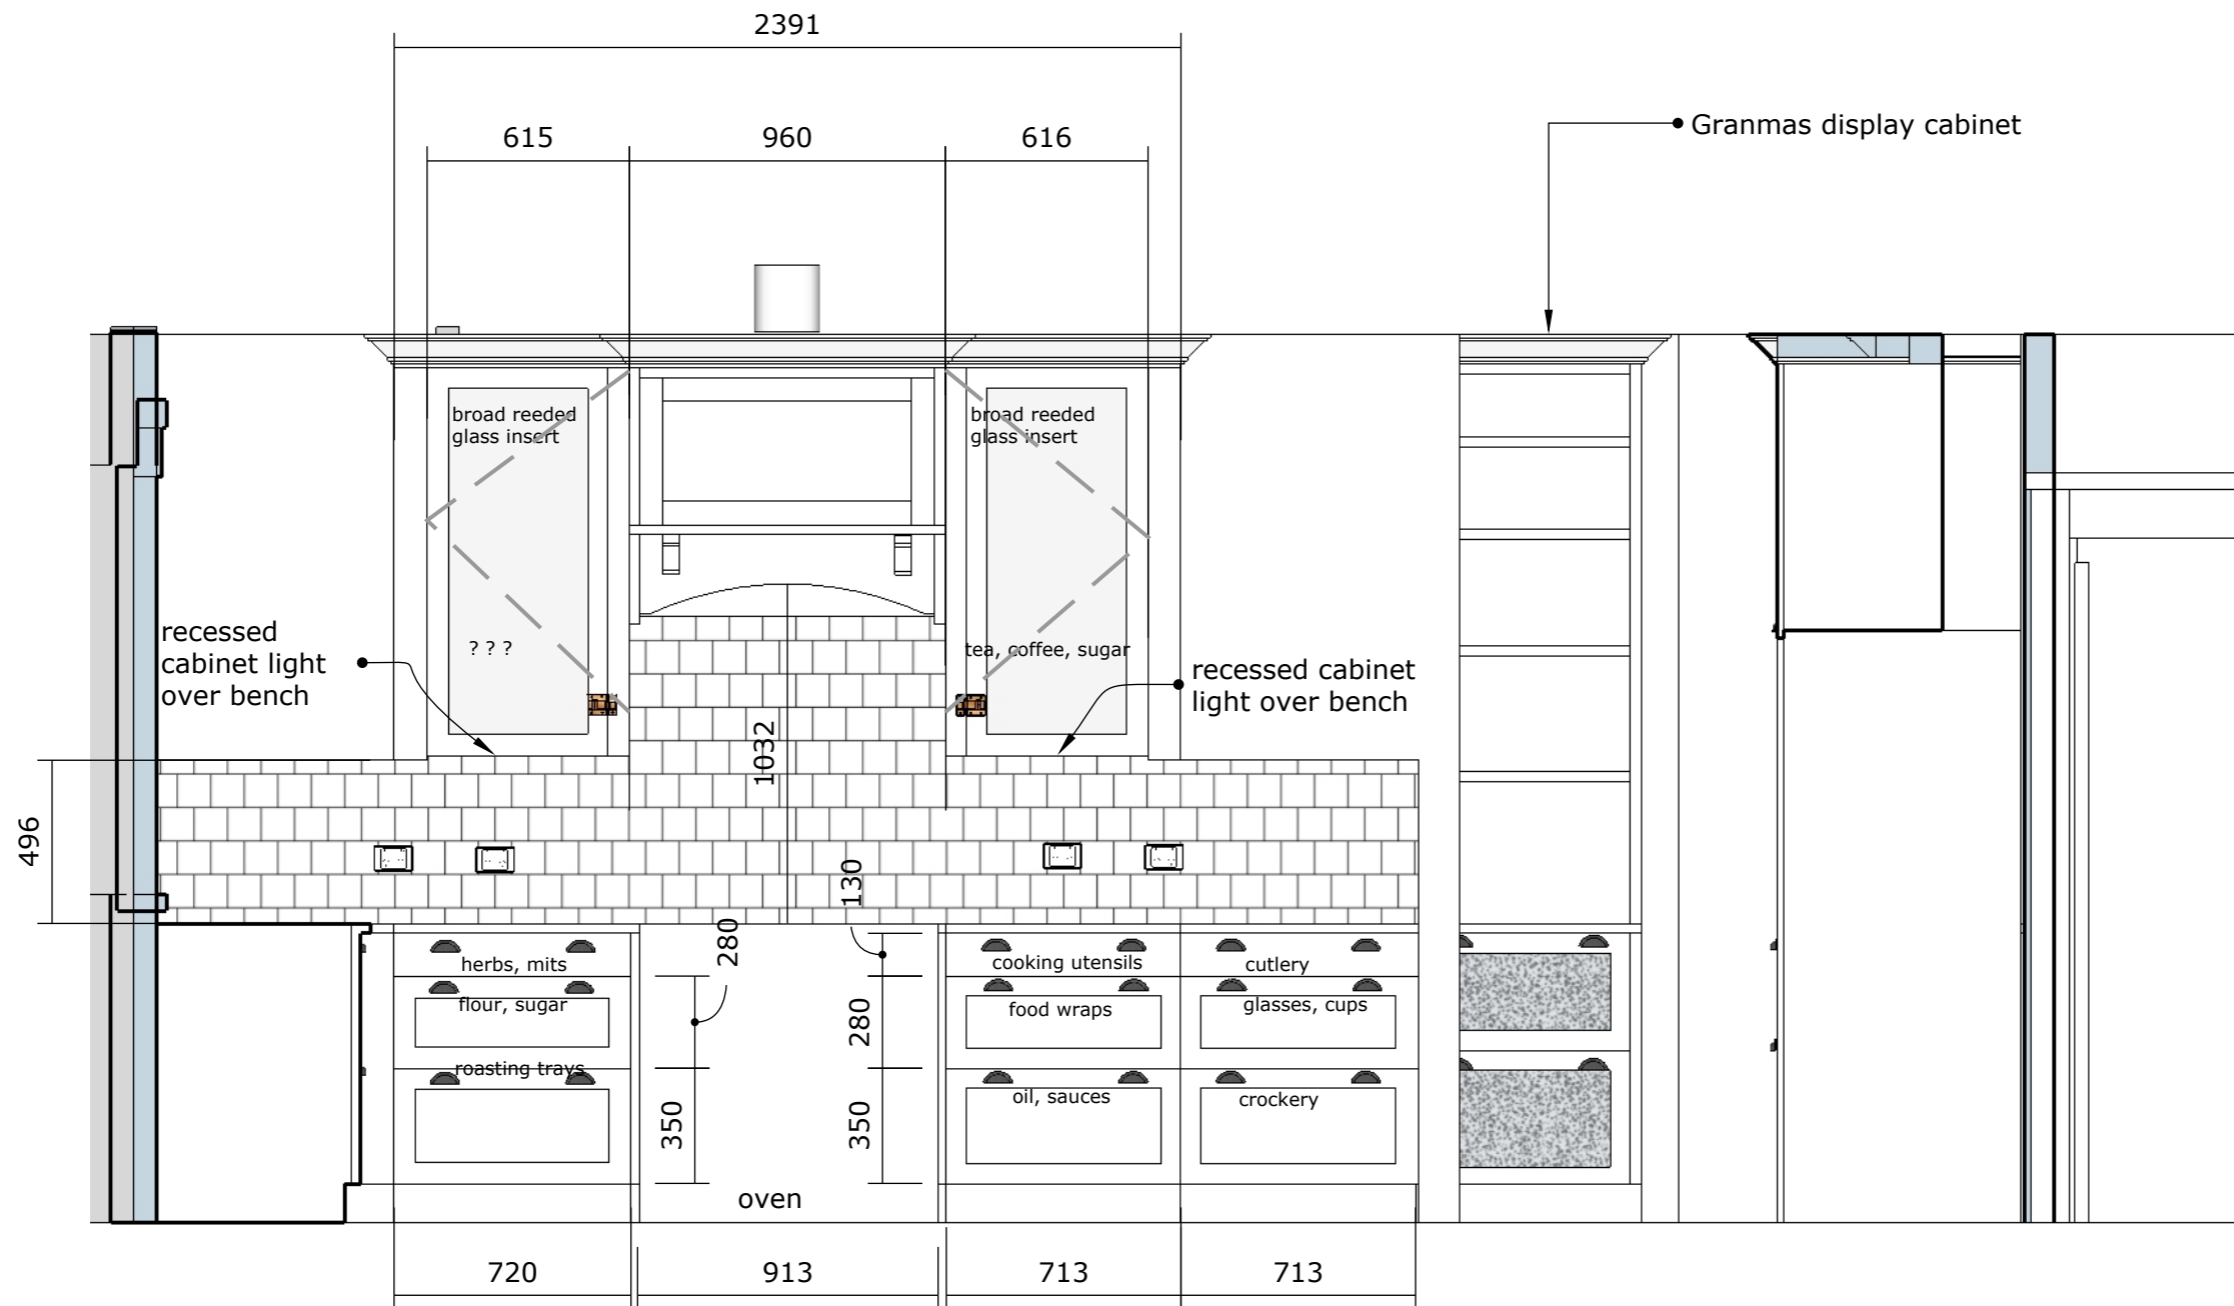

Client to supply door catch ex Canada



broad reed glass -  
vertical orientation -  
inserts to display  
cabinets each side of  
range

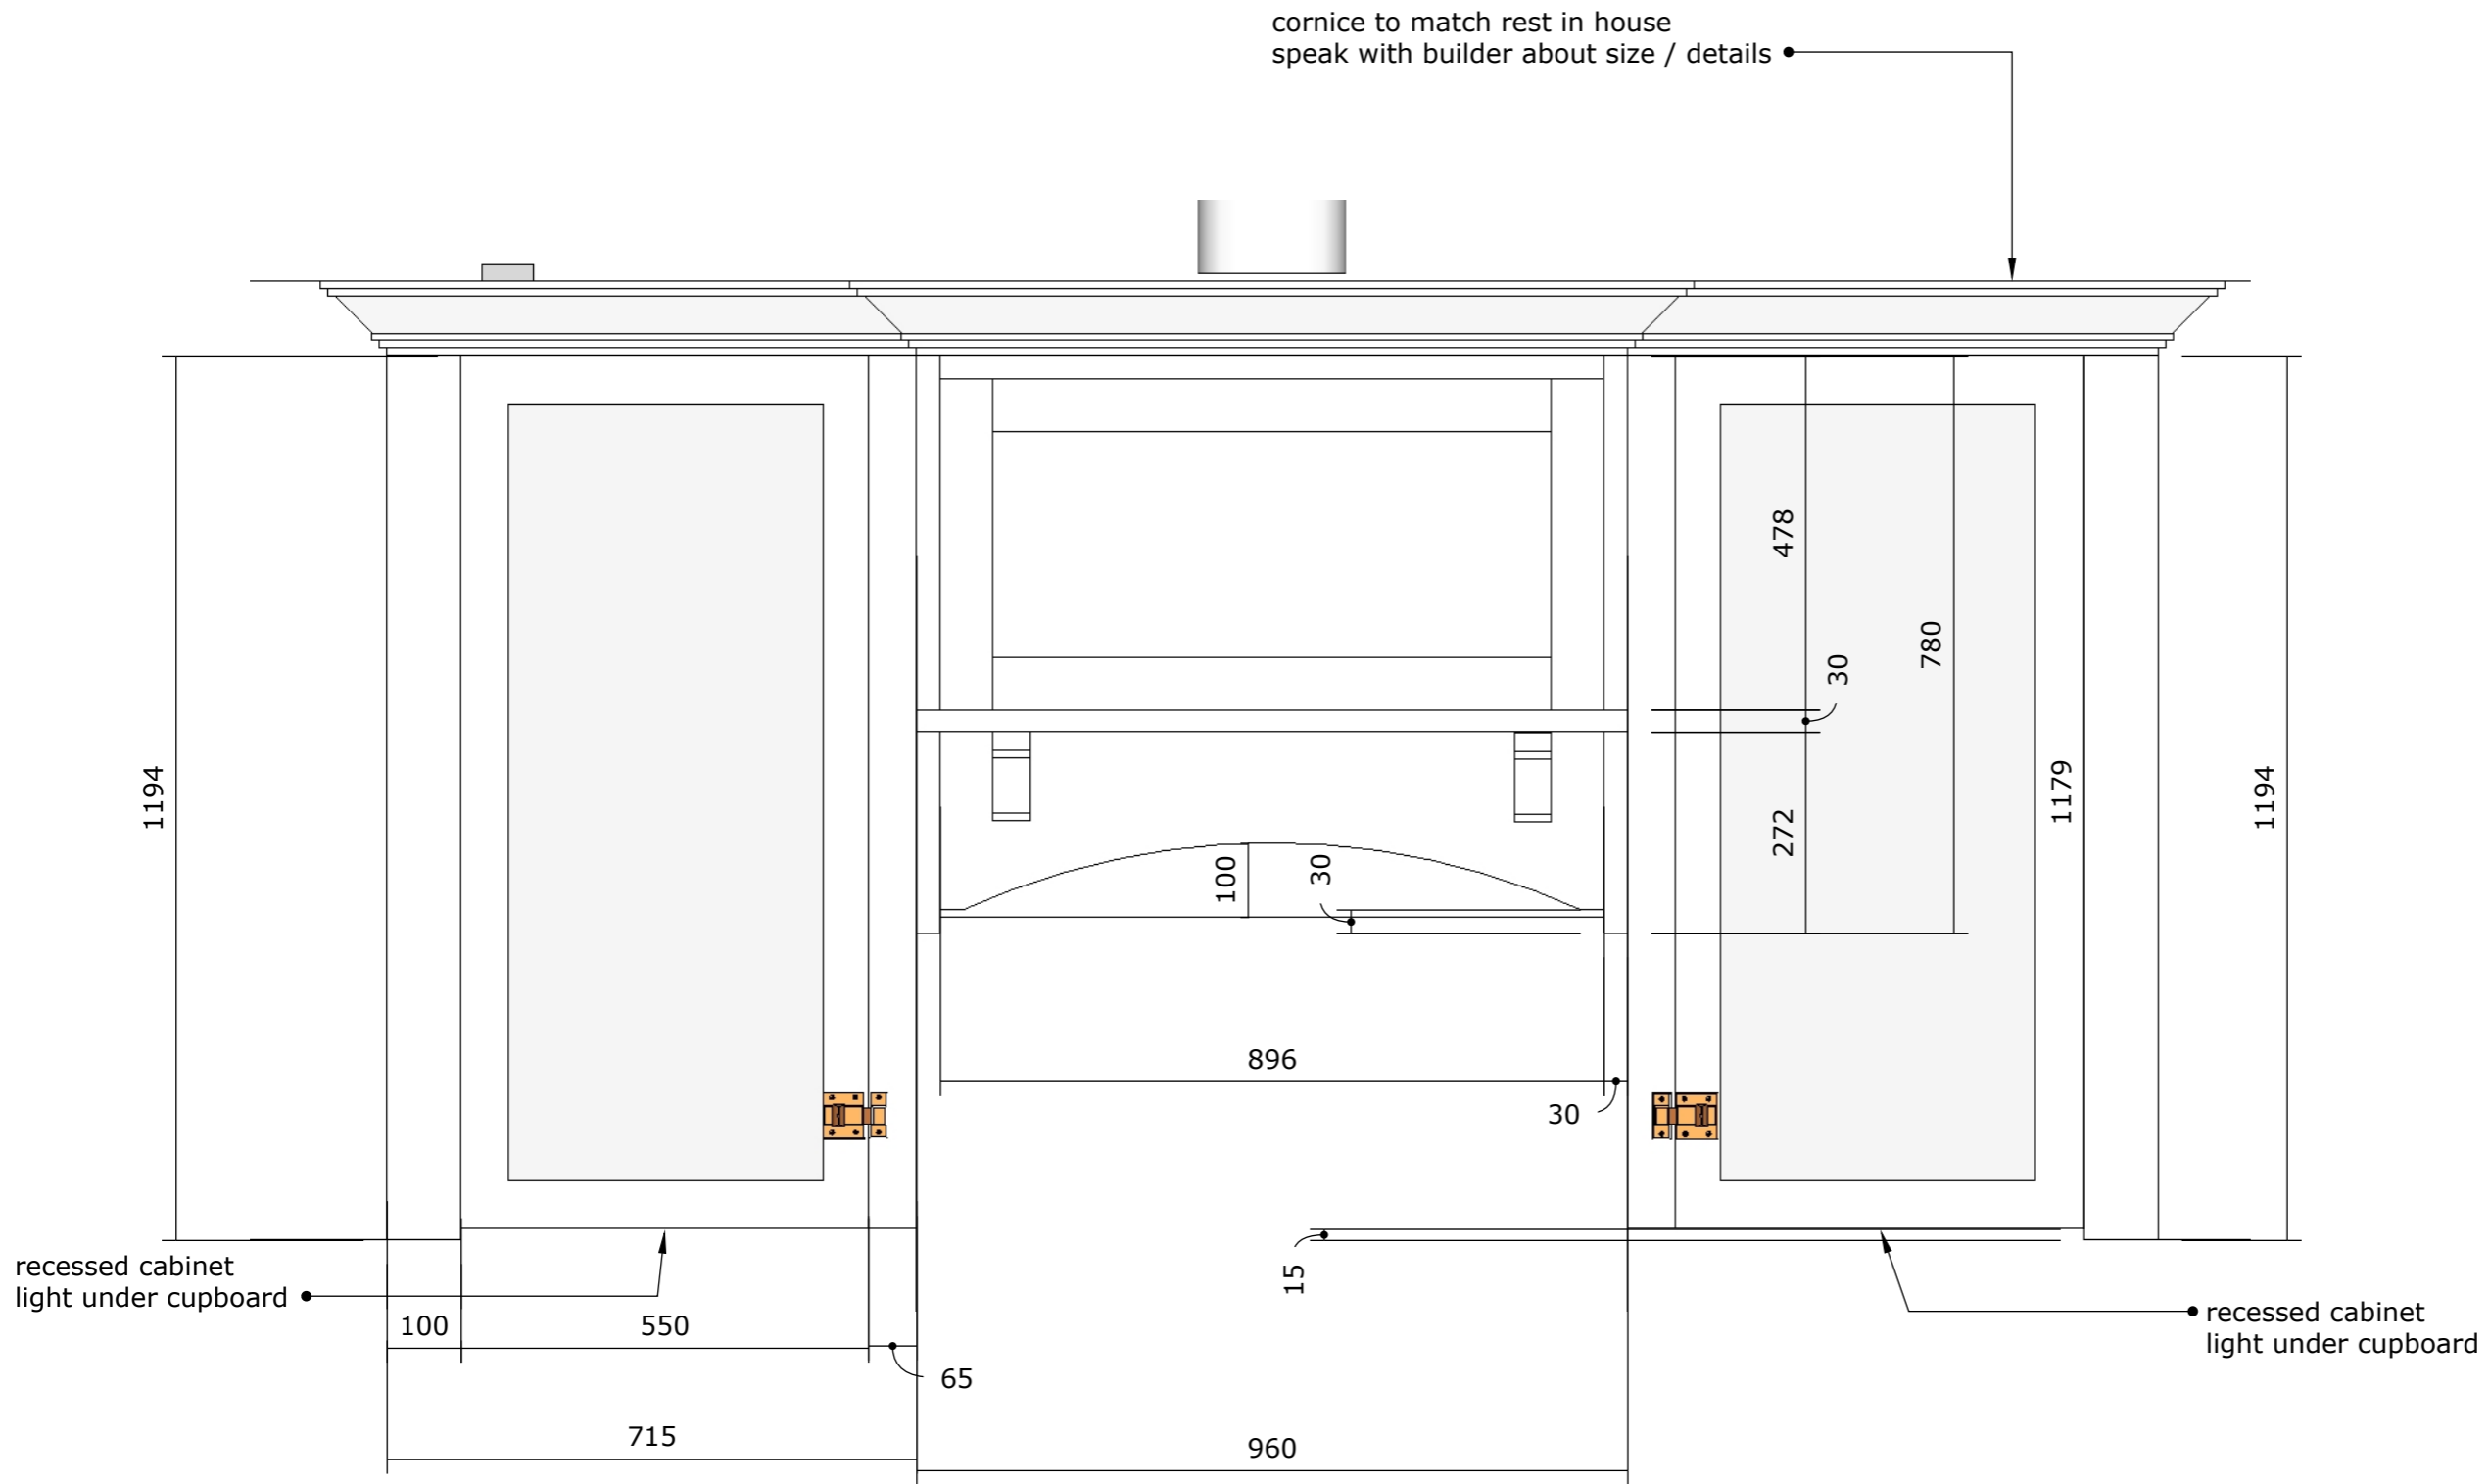


broad reed glass -  
vertical orientation -

inserts to display  
cabinets each side of  
range



Client to supply door catch ex Canada

**kitchen range corbel**

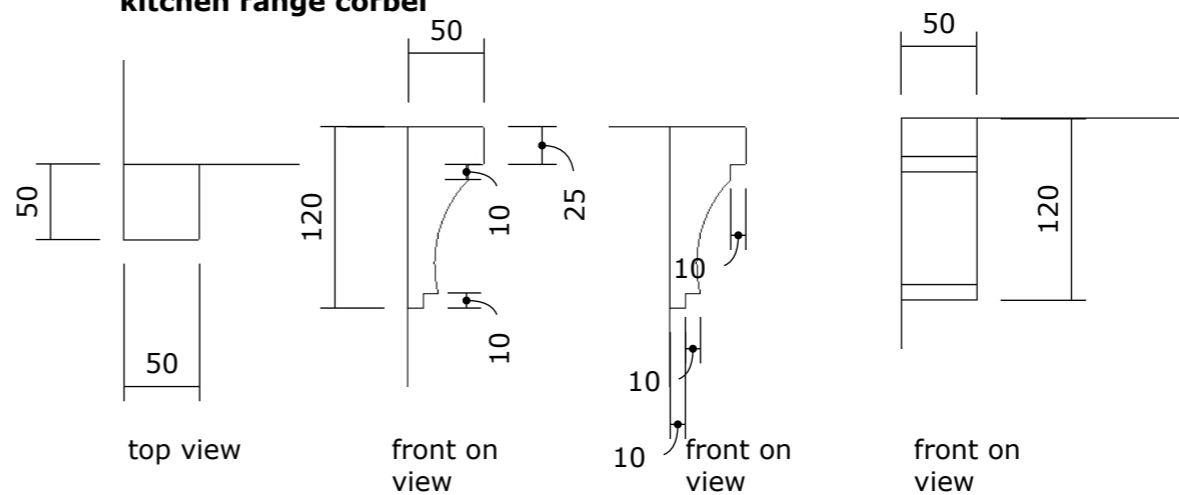

**Marlene Hudson Design**  
Rotorua

mobile 027 525 4677  
marlene@marlenehudsondesign.co.nz  
www.marlenehudsondesign.co.nz

All plans, drawings, specifications and content of this design are protected by copyright.

Use of plans and drawings is prohibited unless purchased and paid for in full.

When you buy plans, you are buying a license to use the plans. Copyright is not assigned to the purchaser.



The plans may not be re-sold, given or distributed in any way without the copyright holders written permission.

Site measurements should be done before work commences to verify plan dimensions. Variations should be discussed with designer


ISSUE  
Created: July 31, 2019  
Modified: October 9, 2023

PROJECT  
new build



SCALE  
1-20 @ A3

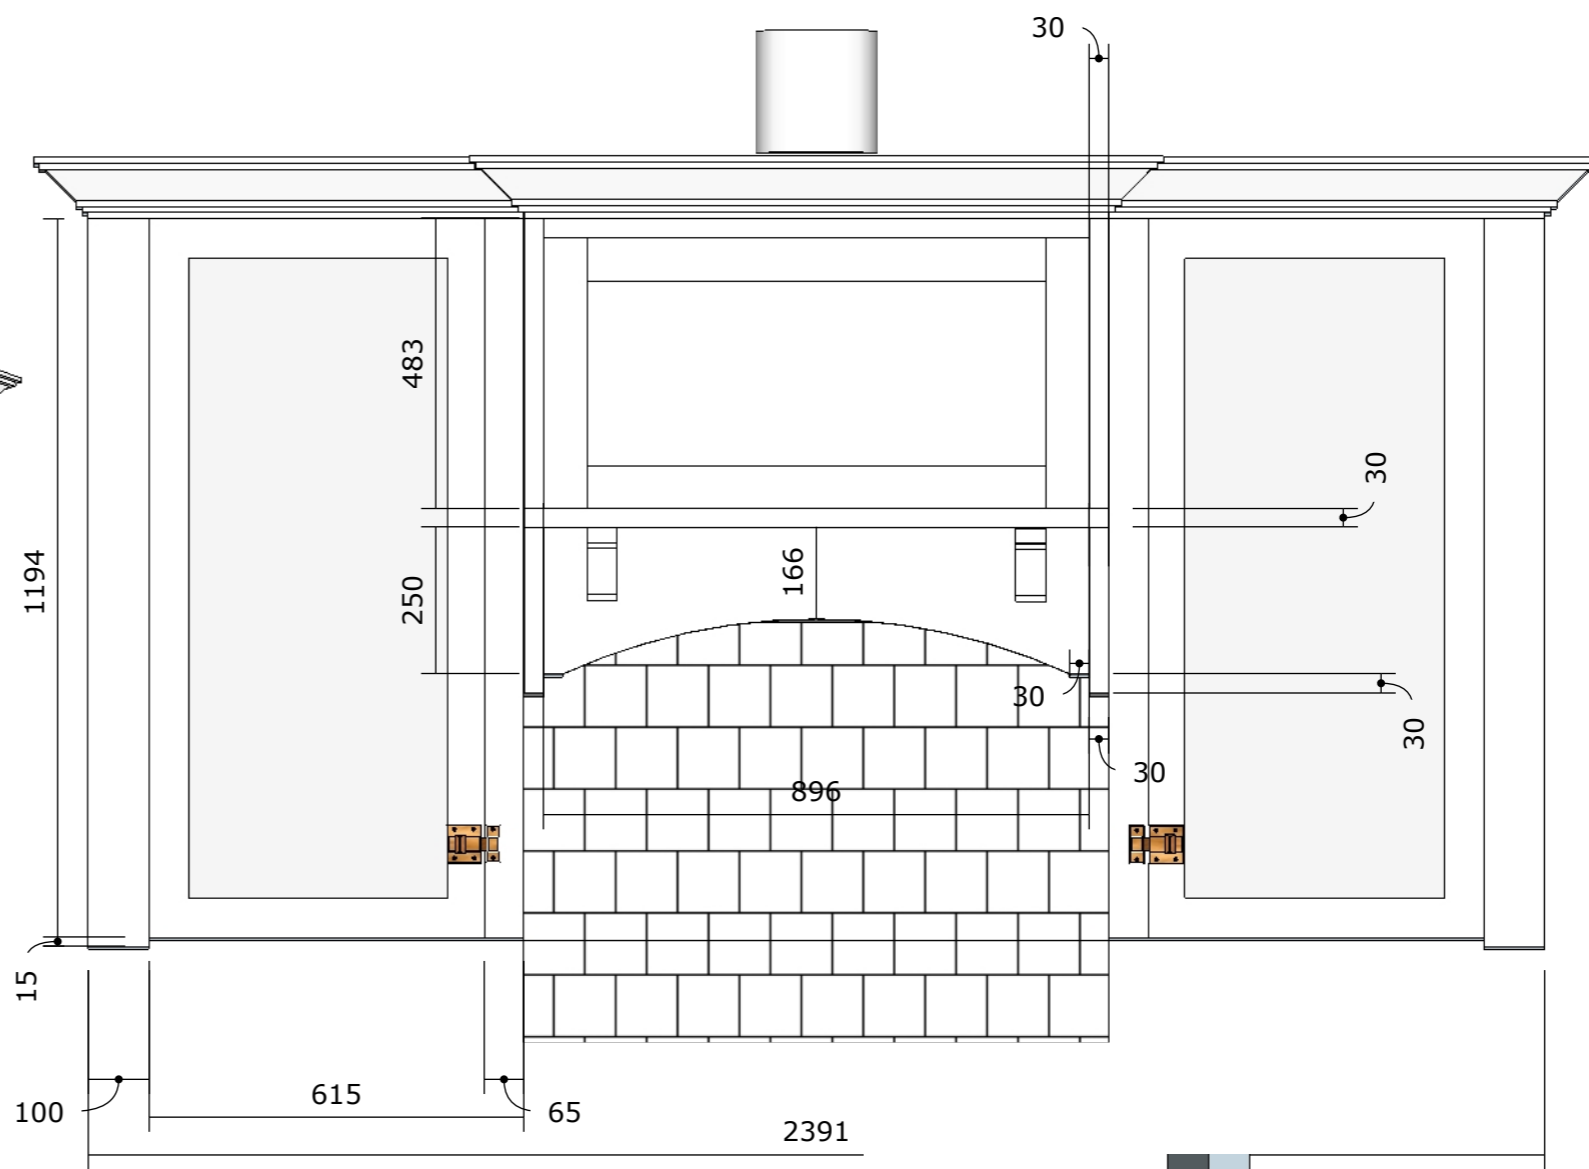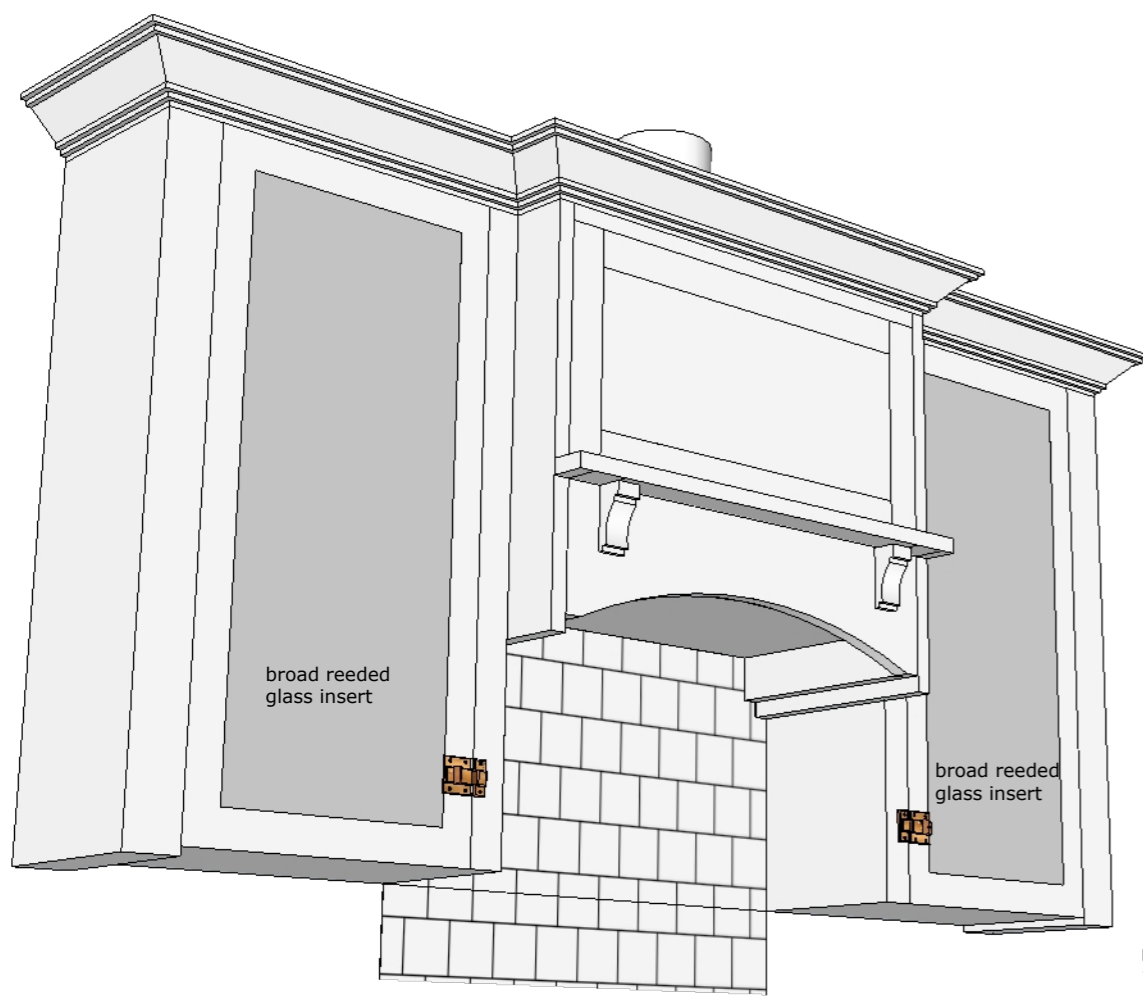

route channel  
in shelf for platter display

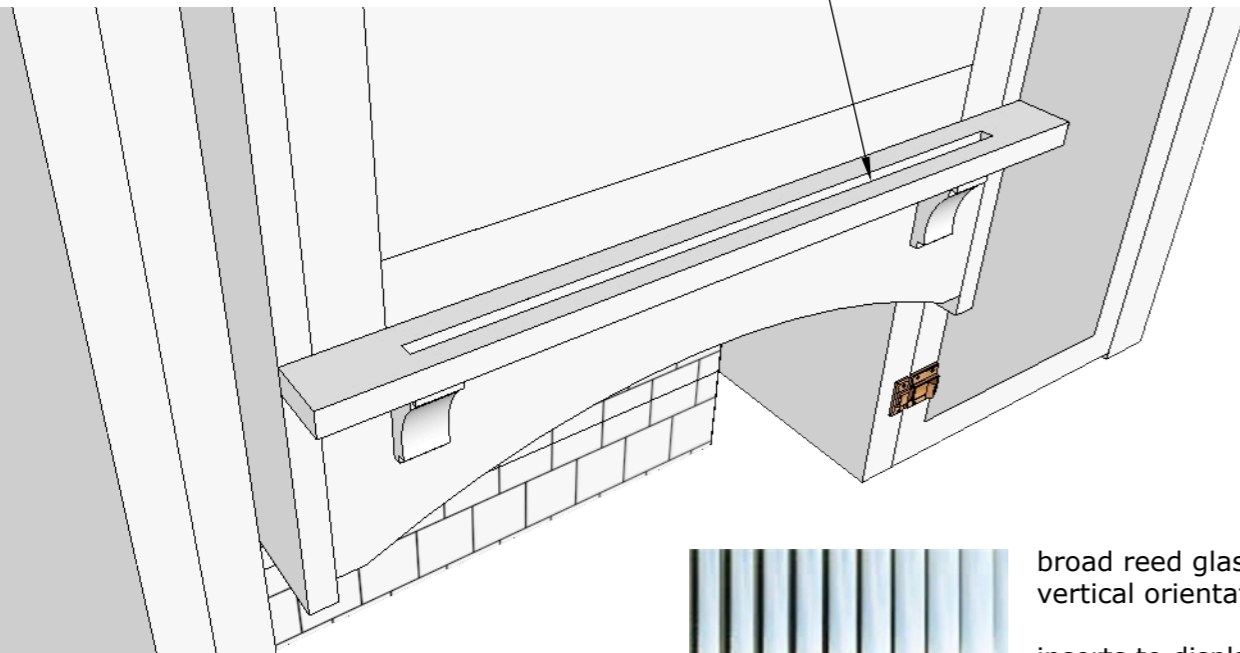

broad reed glass -  
vertical orientation -  
inserts to display  
cabinets each side of  
range

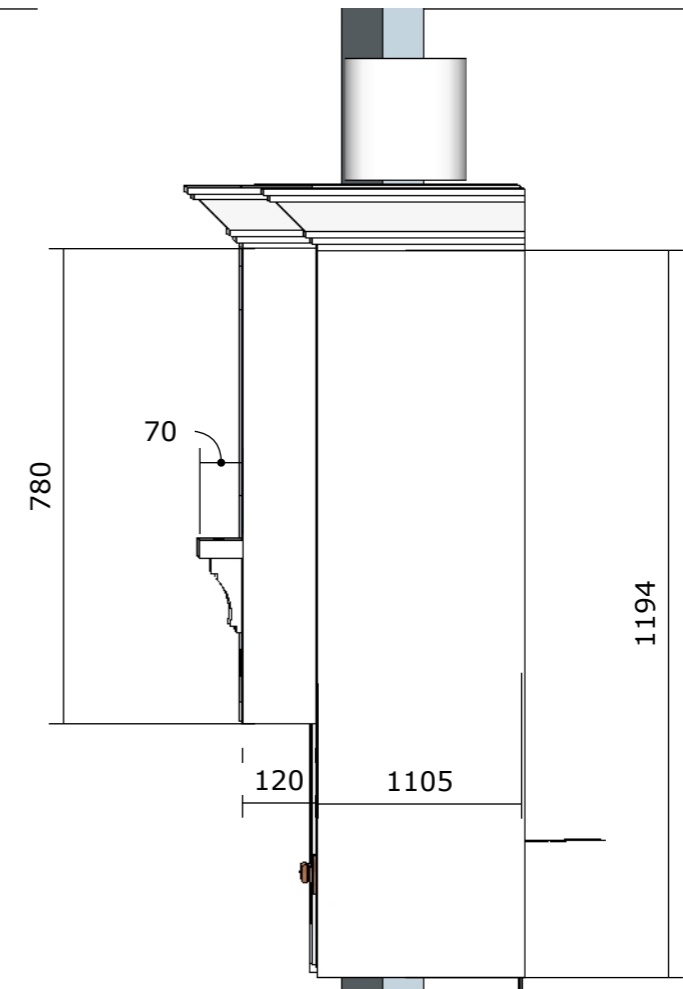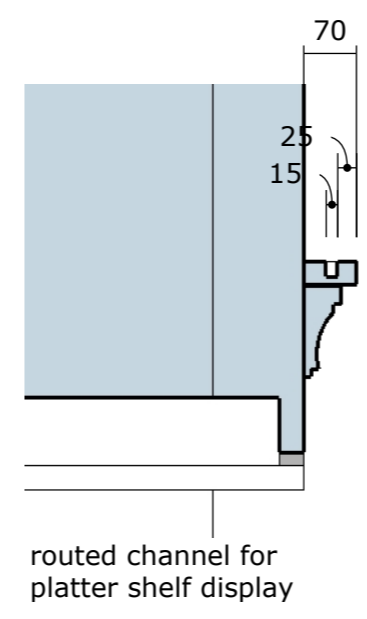

750wide x 450deep



**Marlene Hudson Design**  
Rotorua

mobile 027 525 4677  
marlene@marlenehudsonsdesign.co.nz  
www.marlenehudsonsdesign.co.nz

All plans, drawings, specifications and content of this design are protected by copyright.

Use of plans and drawings is prohibited unless purchased and paid for in full.

When you buy plans, you are buying a license to use the plans. Copyright is not assigned to the purchaser.


The plans may not be re-sold, given or distributed in any way without the copyright holders written permission.

Site measurements should be done before work commences to verify plan dimensions. Variations should be discussed with designer

ISSUE  
Created: July 31, 2019  
Modified: October 9, 2023


PROJECT  
new build

SCALE  
**1-20 @ A3**

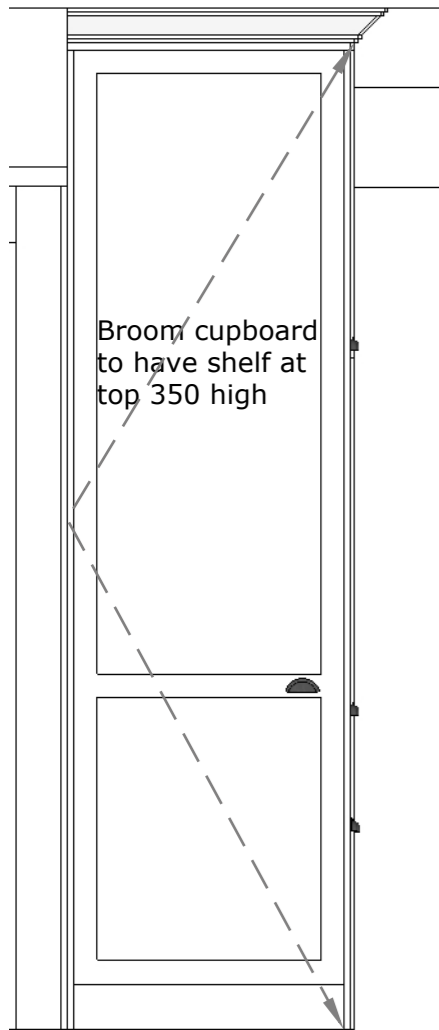

Broom cupboard to have shelf at top 350 high

18 broom cupboard to have door facing grandmas cabinet

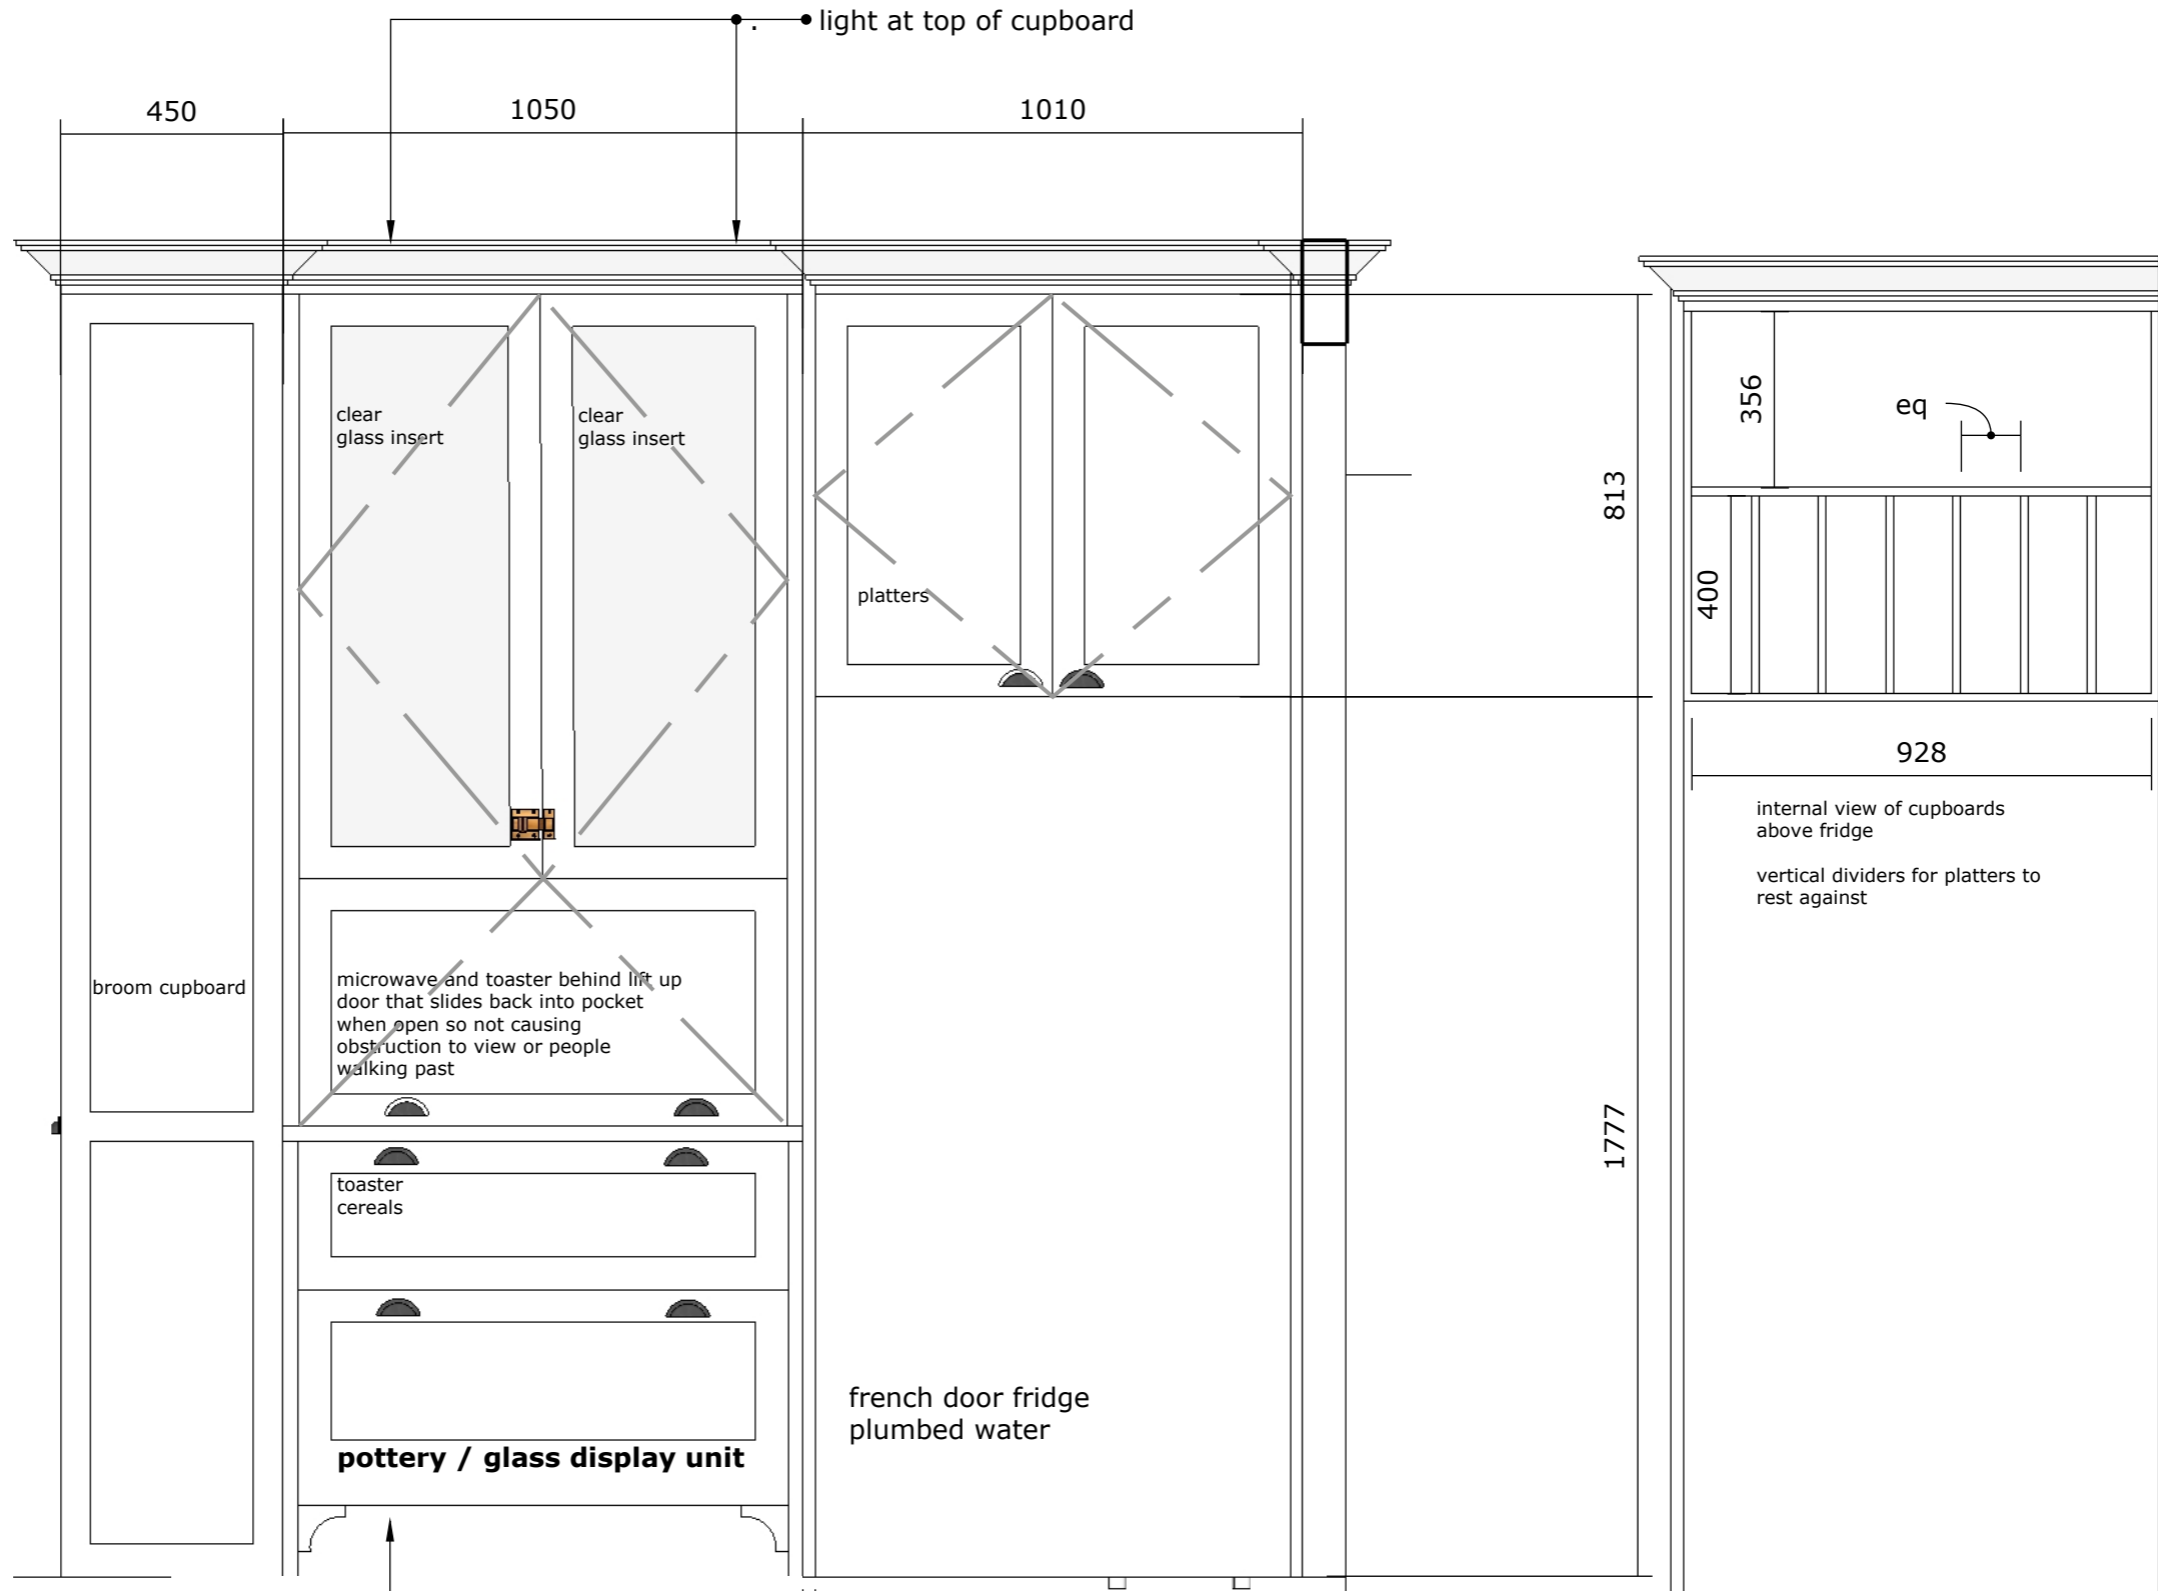

450

1050

1010

light at top of cupboard

clear glass insert

clear glass insert

platters

813

356

eq

400

928

internal view of cupboards above fridge

vertical dividers for platters to rest against

broom cupboard

microwave and toaster behind lift up door that slides back into pocket when open so not causing obstruction to view or people walking past

toaster cereals

**pottery / glass display unit**

french door fridge plumbed water

1777

toe kick detail on page 17

30



Client to supply door catch ex Canada



**Marlene Hudson Design**  
Rotorua

mobile 027 525 4677  
marlene@marlenehudsondesign.co.nz  
www.marlenehudsondesign.co.nz

All plans, drawings, specifications and content of this design are protected by copyright.

Use of plans and drawings is prohibited unless purchased and paid for in full.

When you buy plans, you are buying a license to use the plans. Copyright is not assigned to the purchaser.

The plans may not be re-sold, given or distributed in any way without the copyright holders written permission.

Site measurements should be done before work commences to verify plan dimensions. Variations should be discussed with designer

ISSUE  
Created: July 31, 2019  
Modified: October 9, 2023

PROJECT  
new build



SCALE  
**1-20 @ A3**

LED cabinet light at top of cupboard

glass shelves inside

LED cabinet light at top of cupboard

glass shelves inside

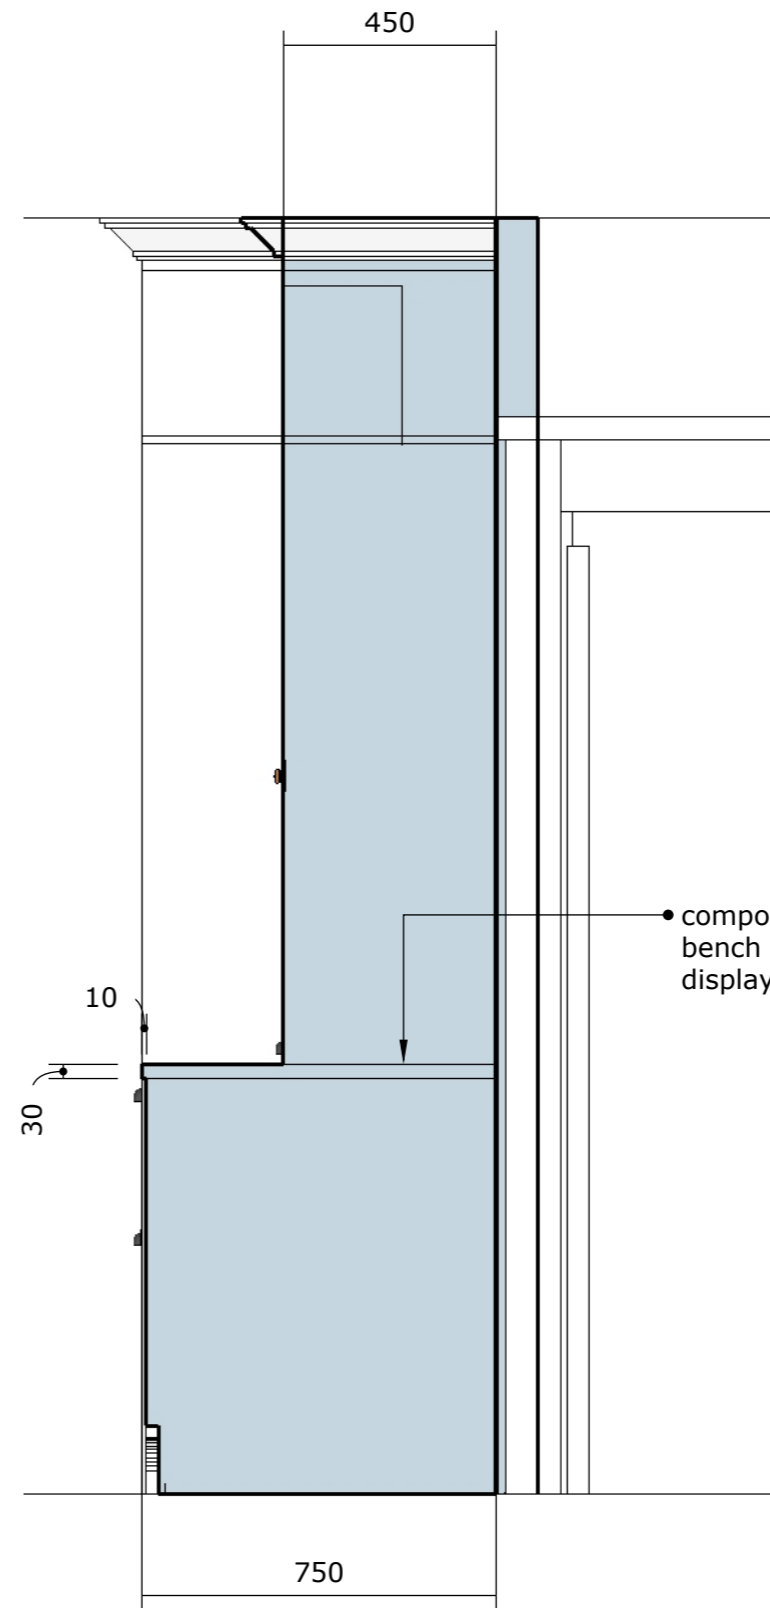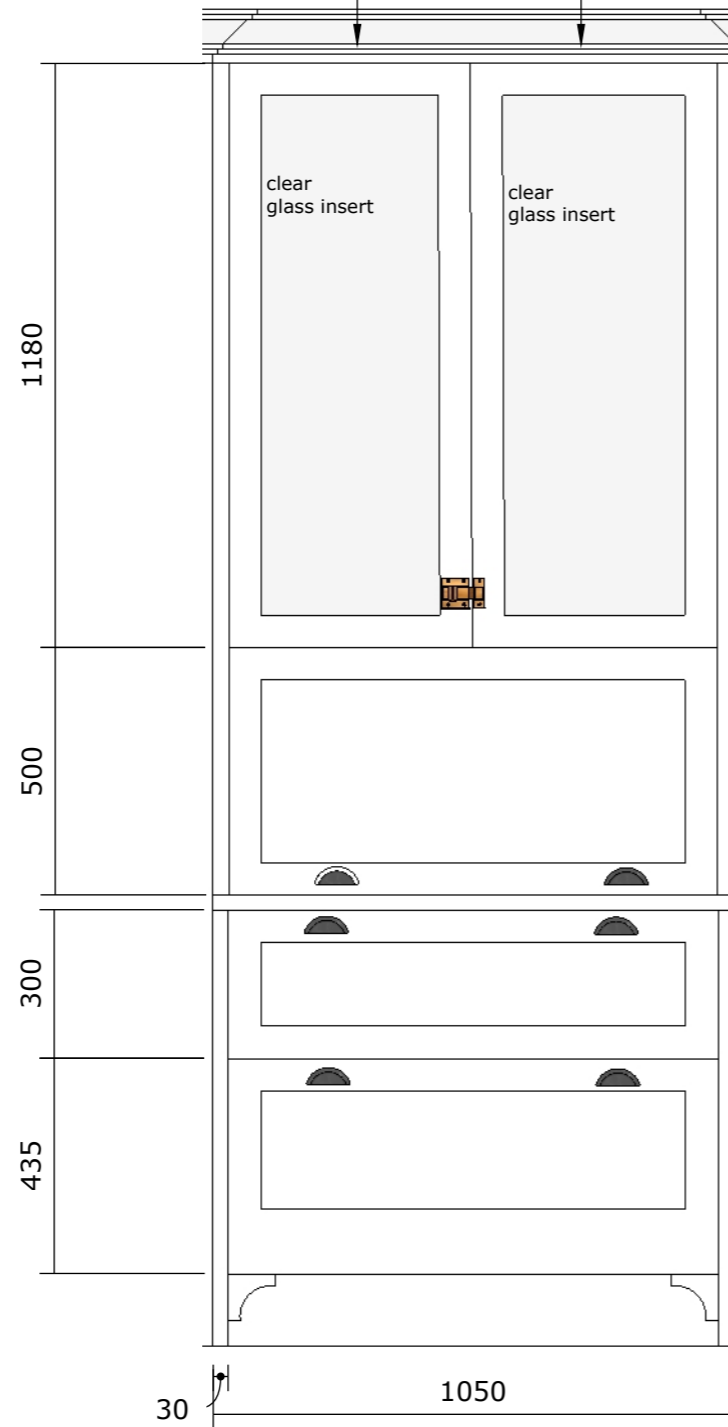

section of pottery / display unit

**Marlene Hudson Design**  
Rotorua

mobile 027 525 4677  
marlene@marlenehudsonsdesign.co.nz  
www.marlenehudsonsdesign.co.nz

All plans, drawings, specifications and content of this design are protected by copyright.

Use of plans and drawings is prohibited unless purchased and paid for in full.

When you buy plans, you are buying a license to use the plans. Copyright is not assigned to the purchaser.


The plans may not be re-sold, given or distributed in any way without the copyright holders written permission.

Site measurements should be done before work commences to verify plan dimensions. Variations should be discussed with designer


ISSUE  
Created: July 31, 2019  
Modified: October 9, 2023

PROJECT  
new build


SCALE  
**1-20 @ A3**

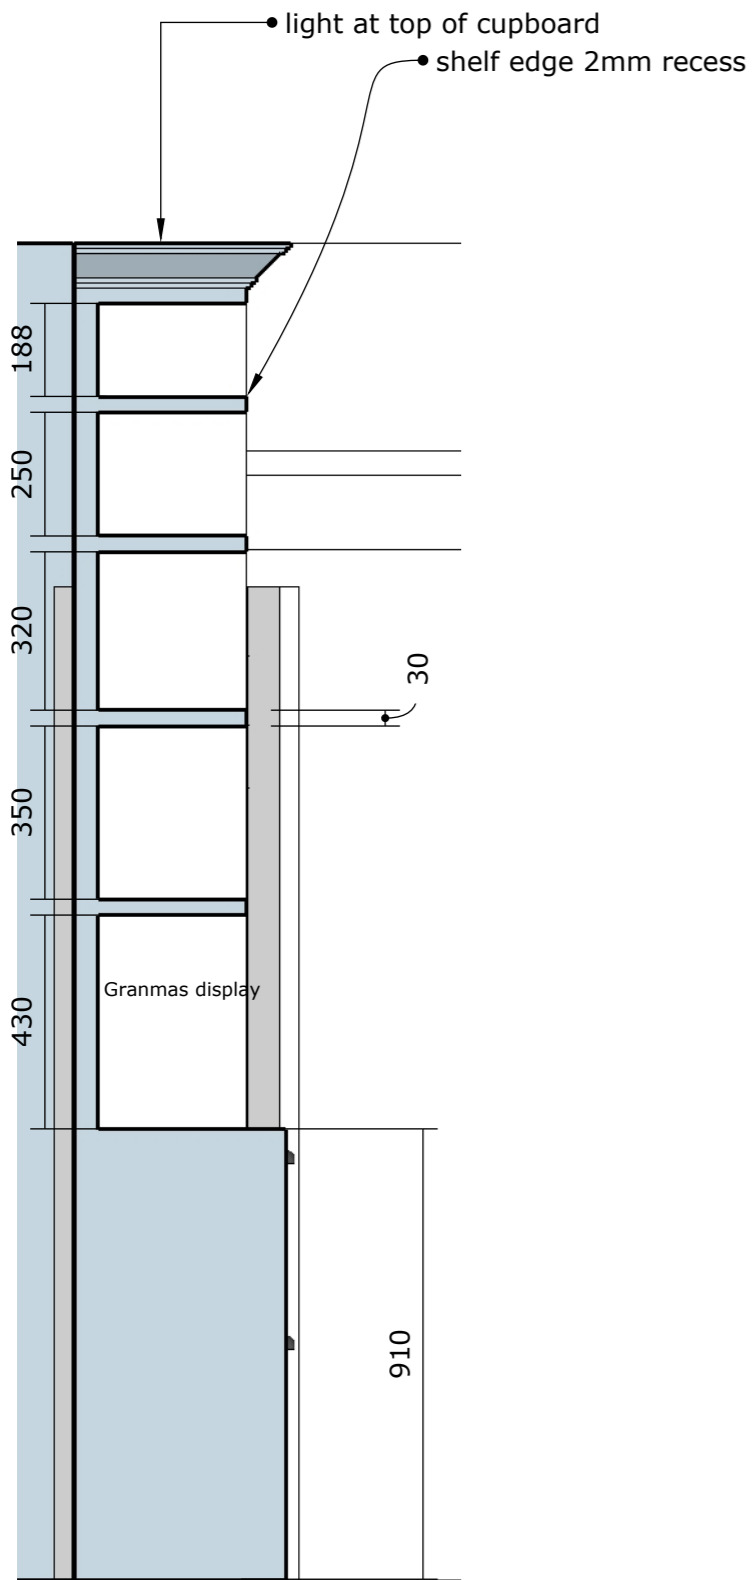

section of display cabinet in pantry with drawers below

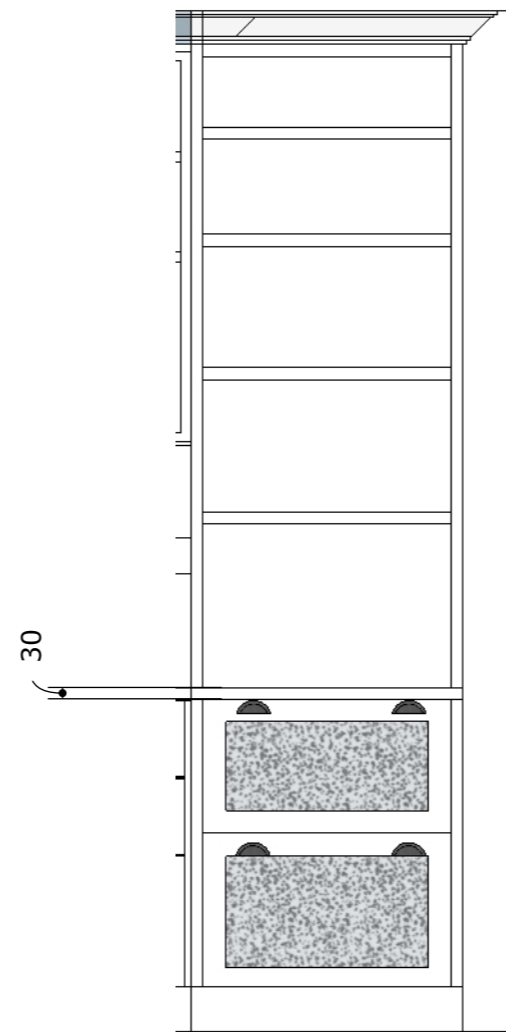

front view of grandmas cabinet

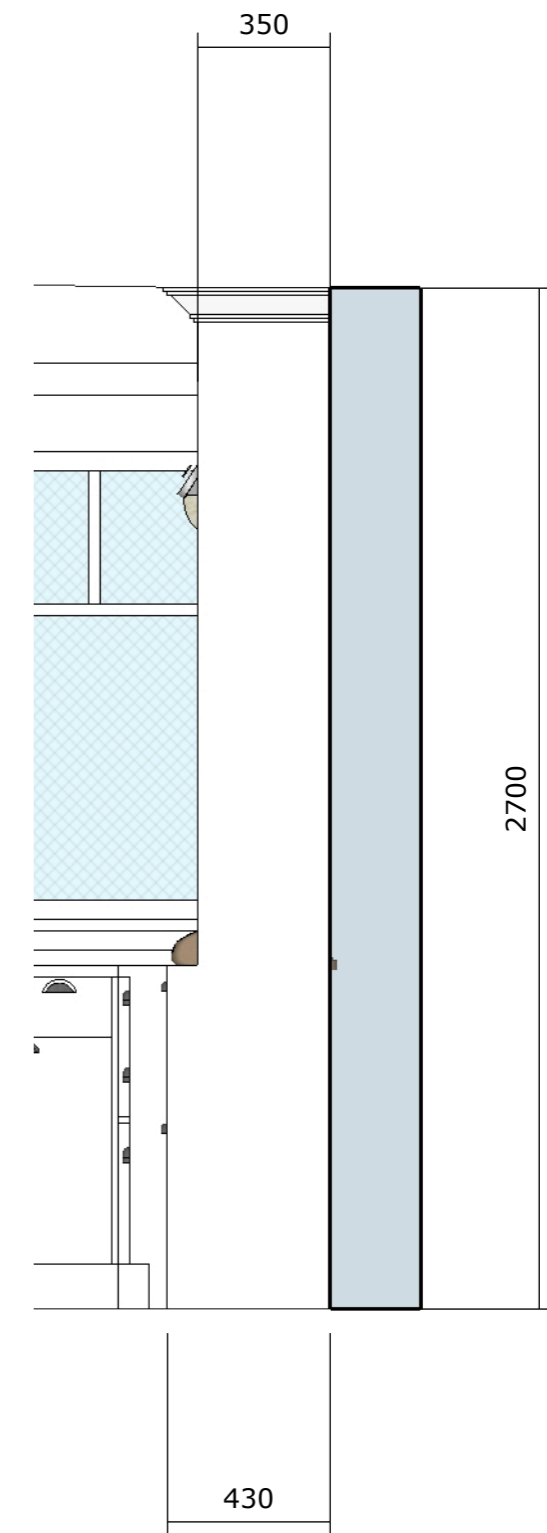

section of grandmas cabinet

**Marlene Hudson Design**  
Rotorua

mobile 027 525 4677  
marlene@marlenehudsonsdesign.co.nz  
www.marlenehudsonsdesign.co.nz

All plans, drawings, specifications and content of this design are protected by copyright.

Use of plans and drawings is prohibited unless purchased and paid for in full.

When you buy plans, you are buying a license to use the plans. Copyright is not assigned to the purchaser.





The plans may not be re-sold, given or distributed in any way without the copyright holders written permission.

Site measurements should be done before work commences to verify plan dimensions. Variations should be discussed with designer

ISSUE  
Created: July 31, 2019  
Modified: October 9, 2023

PROJECT  
new build

SCALE  
**1-20 @ A3**

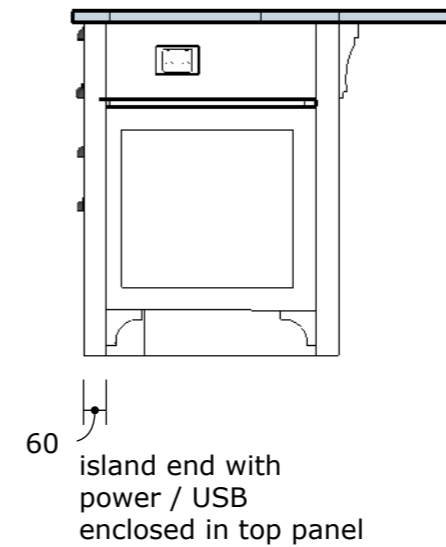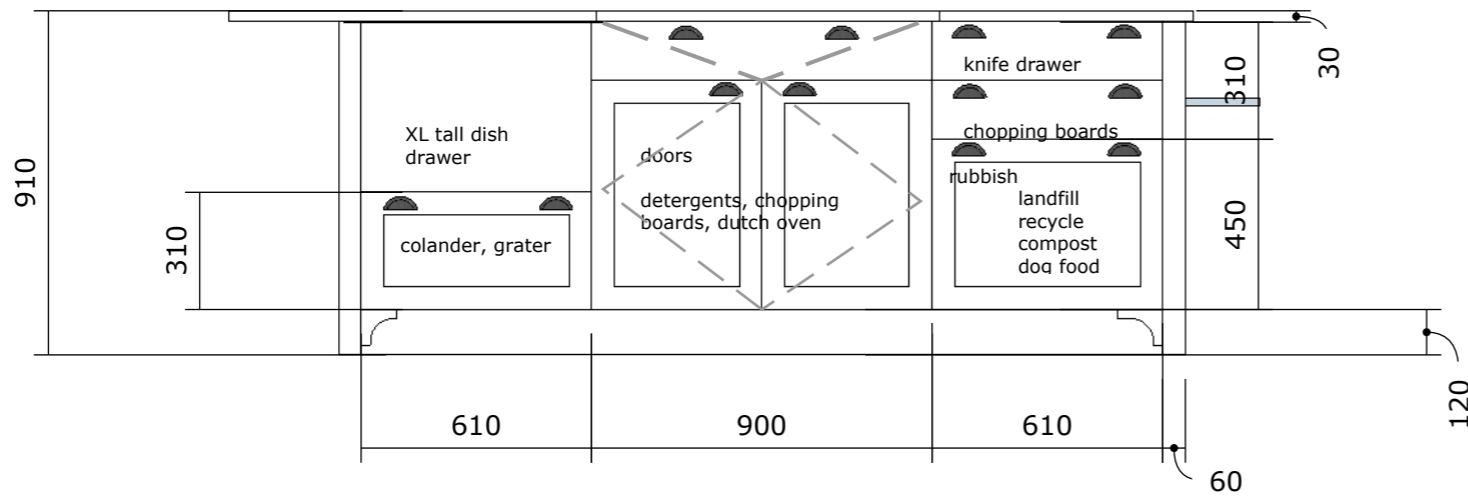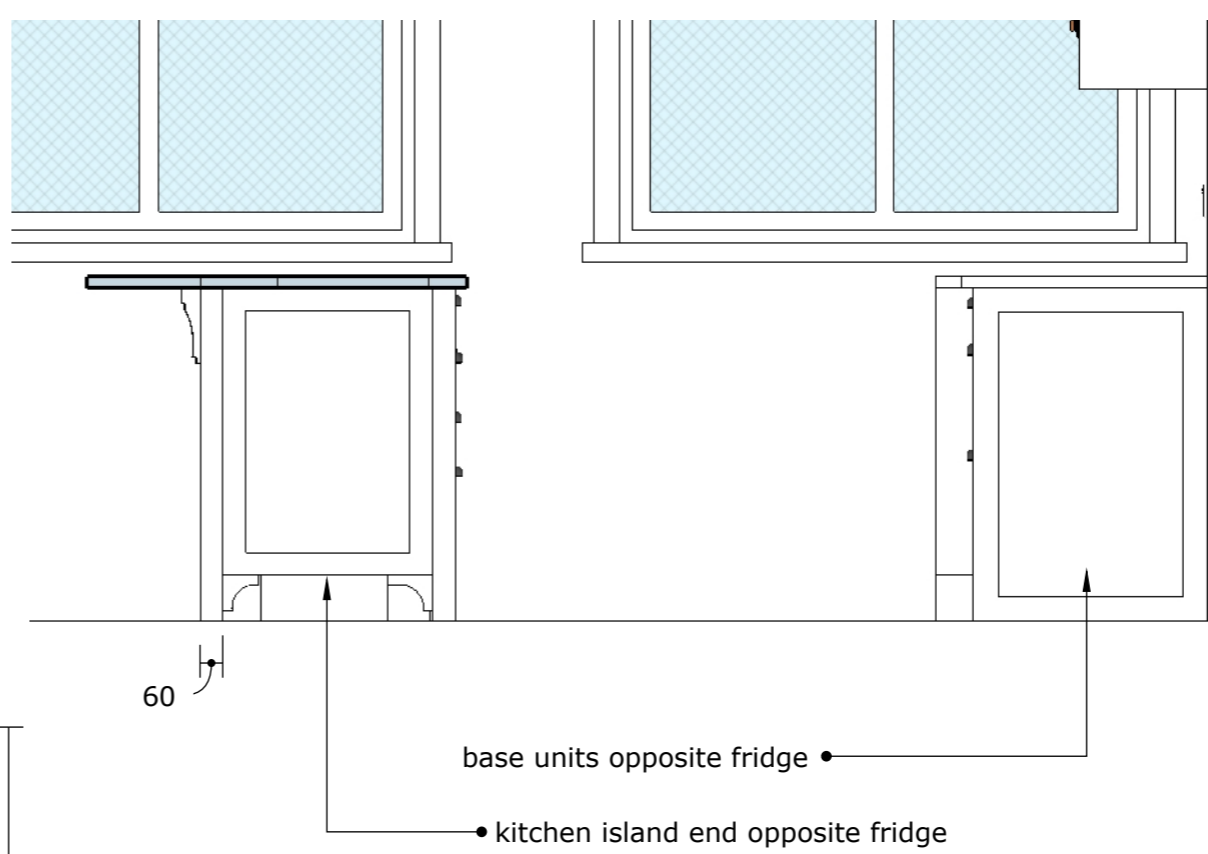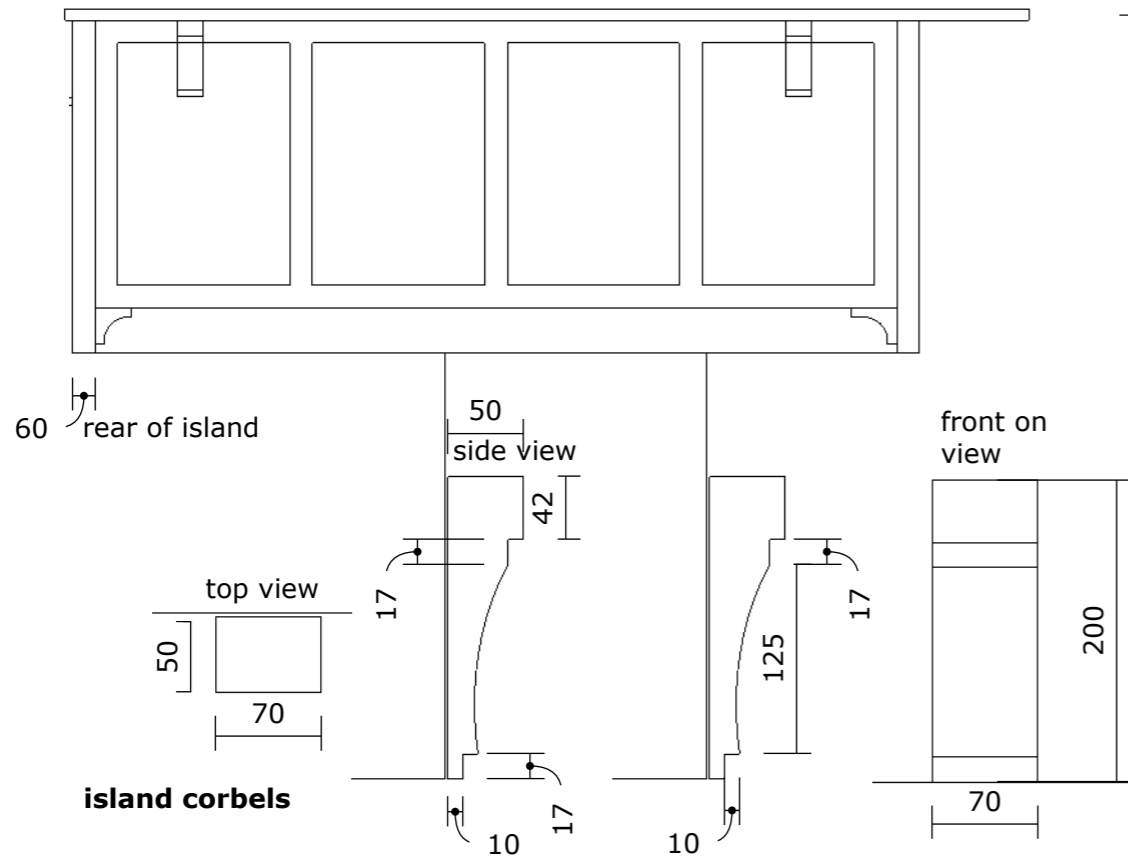

sink side of kitchen island



client to supply plastic liner and hardware for pull down sink front ex Canada





**Marlene Hudson Design**  
Rotorua

mobile 027 525 4677  
marlene@marlenehudsondesign.co.nz  
www.marlenehudsondesign.co.nz

All plans, drawings, specifications and content of this design are protected by copyright.

Use of plans and drawings is prohibited unless purchased and paid for in full.

When you buy plans, you are buying a license to use the plans. Copyright is not assigned to the purchaser.


The plans may not be re-sold, given or distributed in any way without the copyright holders written permission.

Site measurements should be done before work commences to verify plan dimensions. Variations should be discussed with designer


ISSUE  
Created: July 31, 2019  
Modified: October 9, 2023

PROJECT  
new build


SCALE  
1-20 @ A3

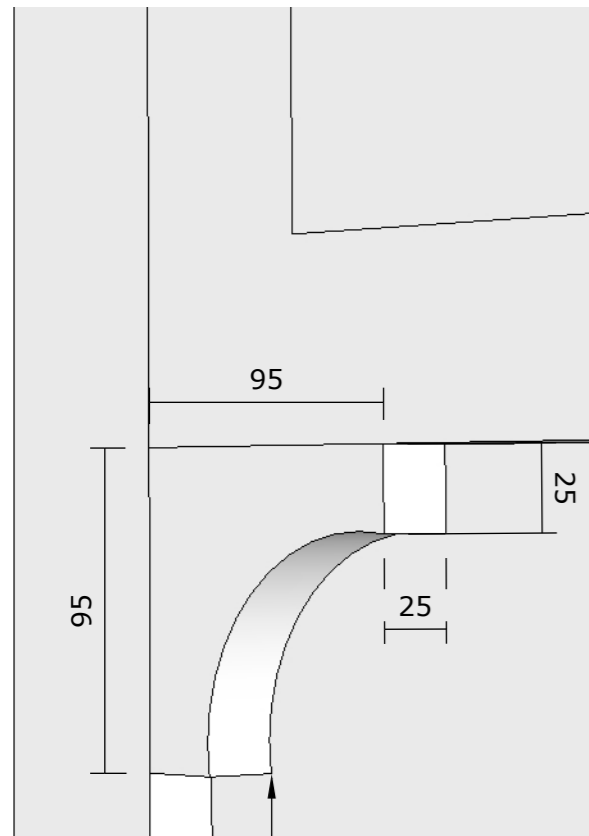

details of skirting for island

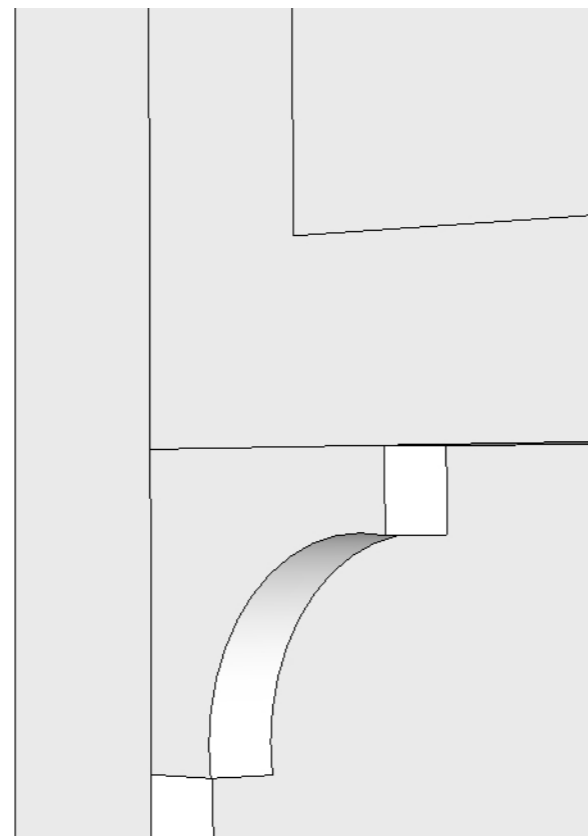

corner block detail to present the island as a furniture piece

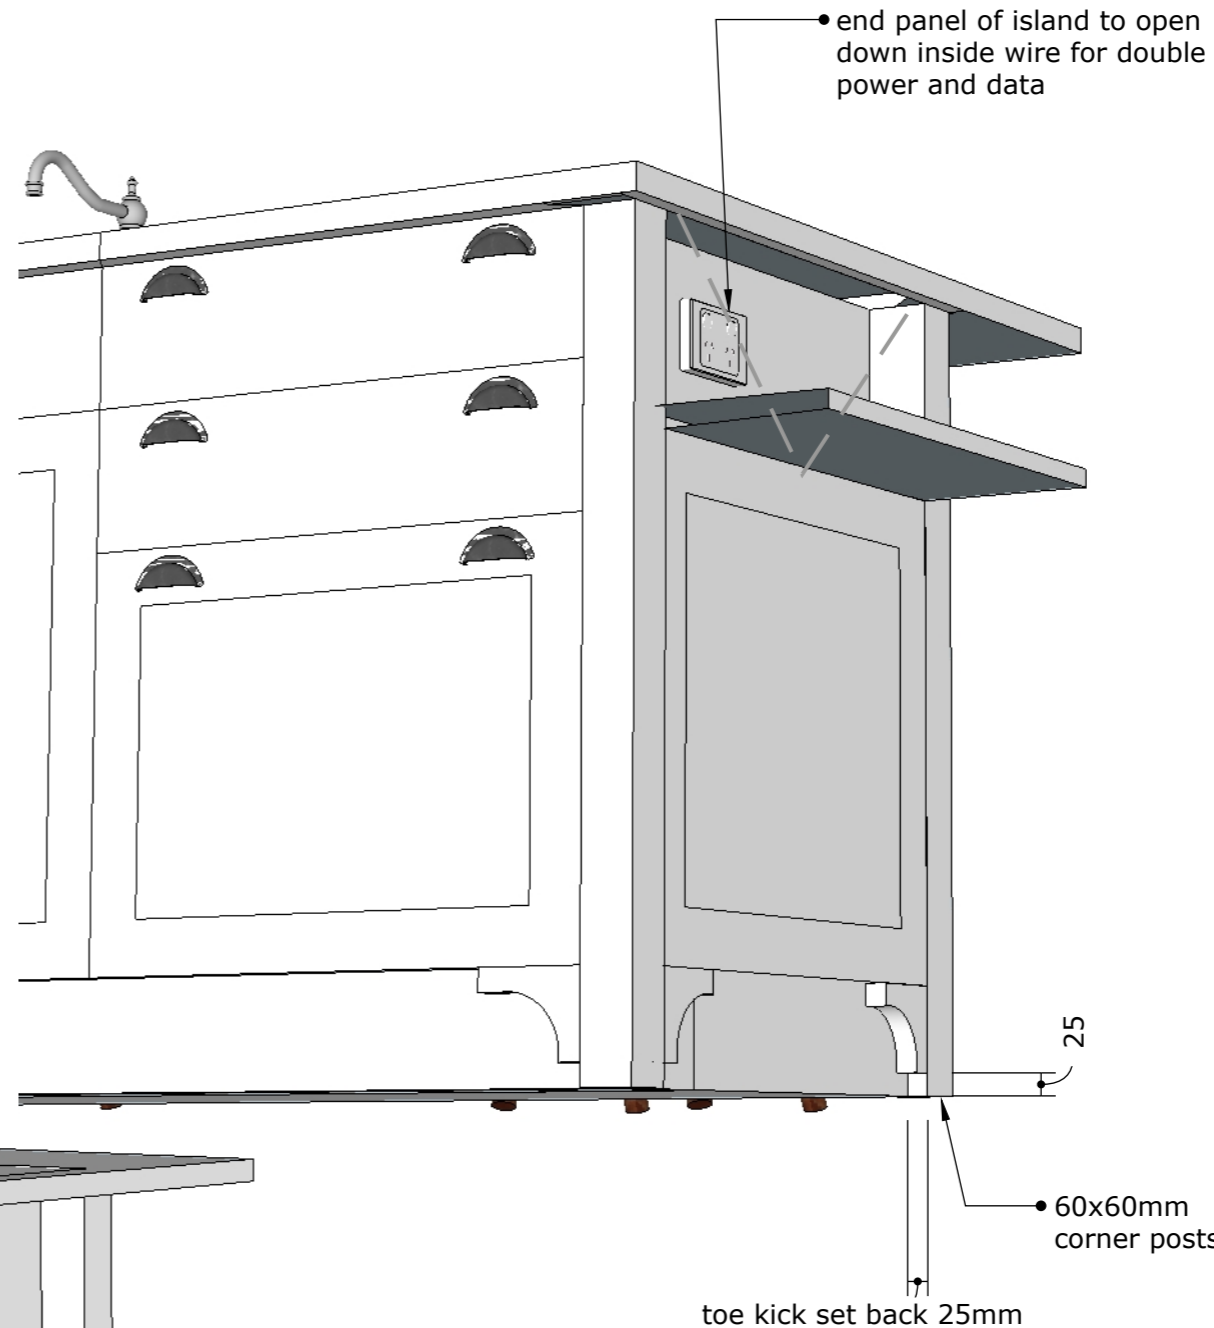

end panel of island to open down inside wire for double power and data


25

60x60mm corner posts

toe kick set back 25mm

fold down door to access concealed power / USB point

glue and screw (rear) to toe kick

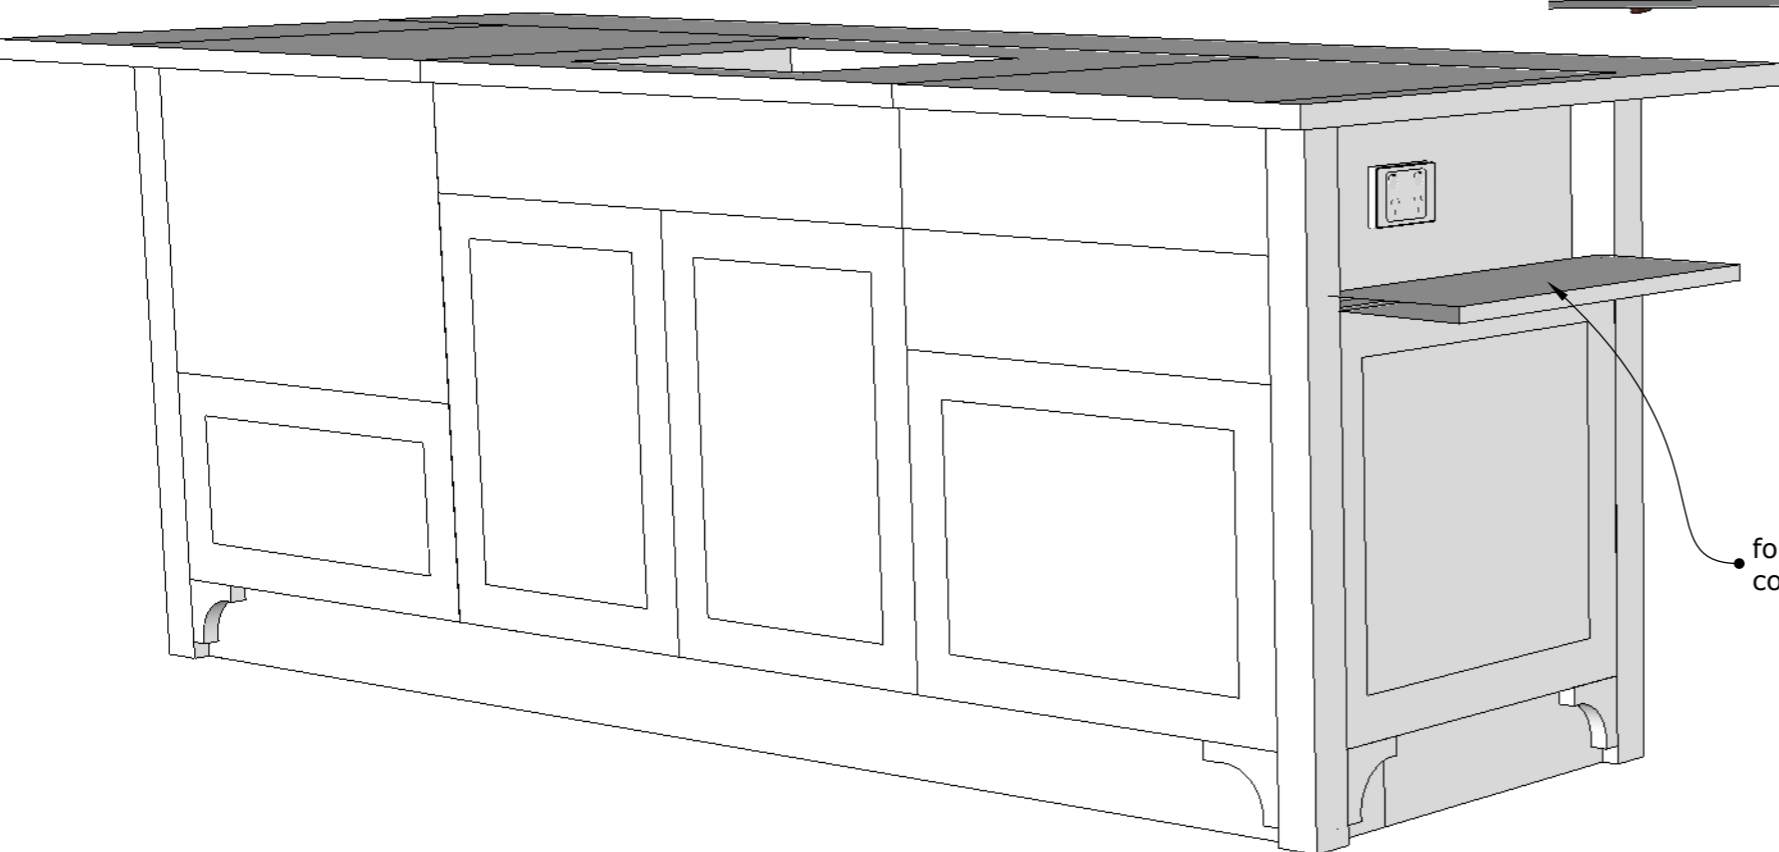

All plans, drawings, specifications and content of this design are protected by copyright.

Use of plans and drawings is prohibited unless purchased and paid for in full.

When you buy plans, you are buying a license to use the plans. Copyright is not assigned to the purchaser.


The plans may not be re-sold, given or distributed in any way without the copyright holders written permission.

Site measurements should be done before work commences to verify plan dimensions. Variations should be discussed with designer

ISSUE  
Created: July 31, 2019  
Modified: October 9, 2023

PROJECT  
new build

SCALE  
1-20 @ A3

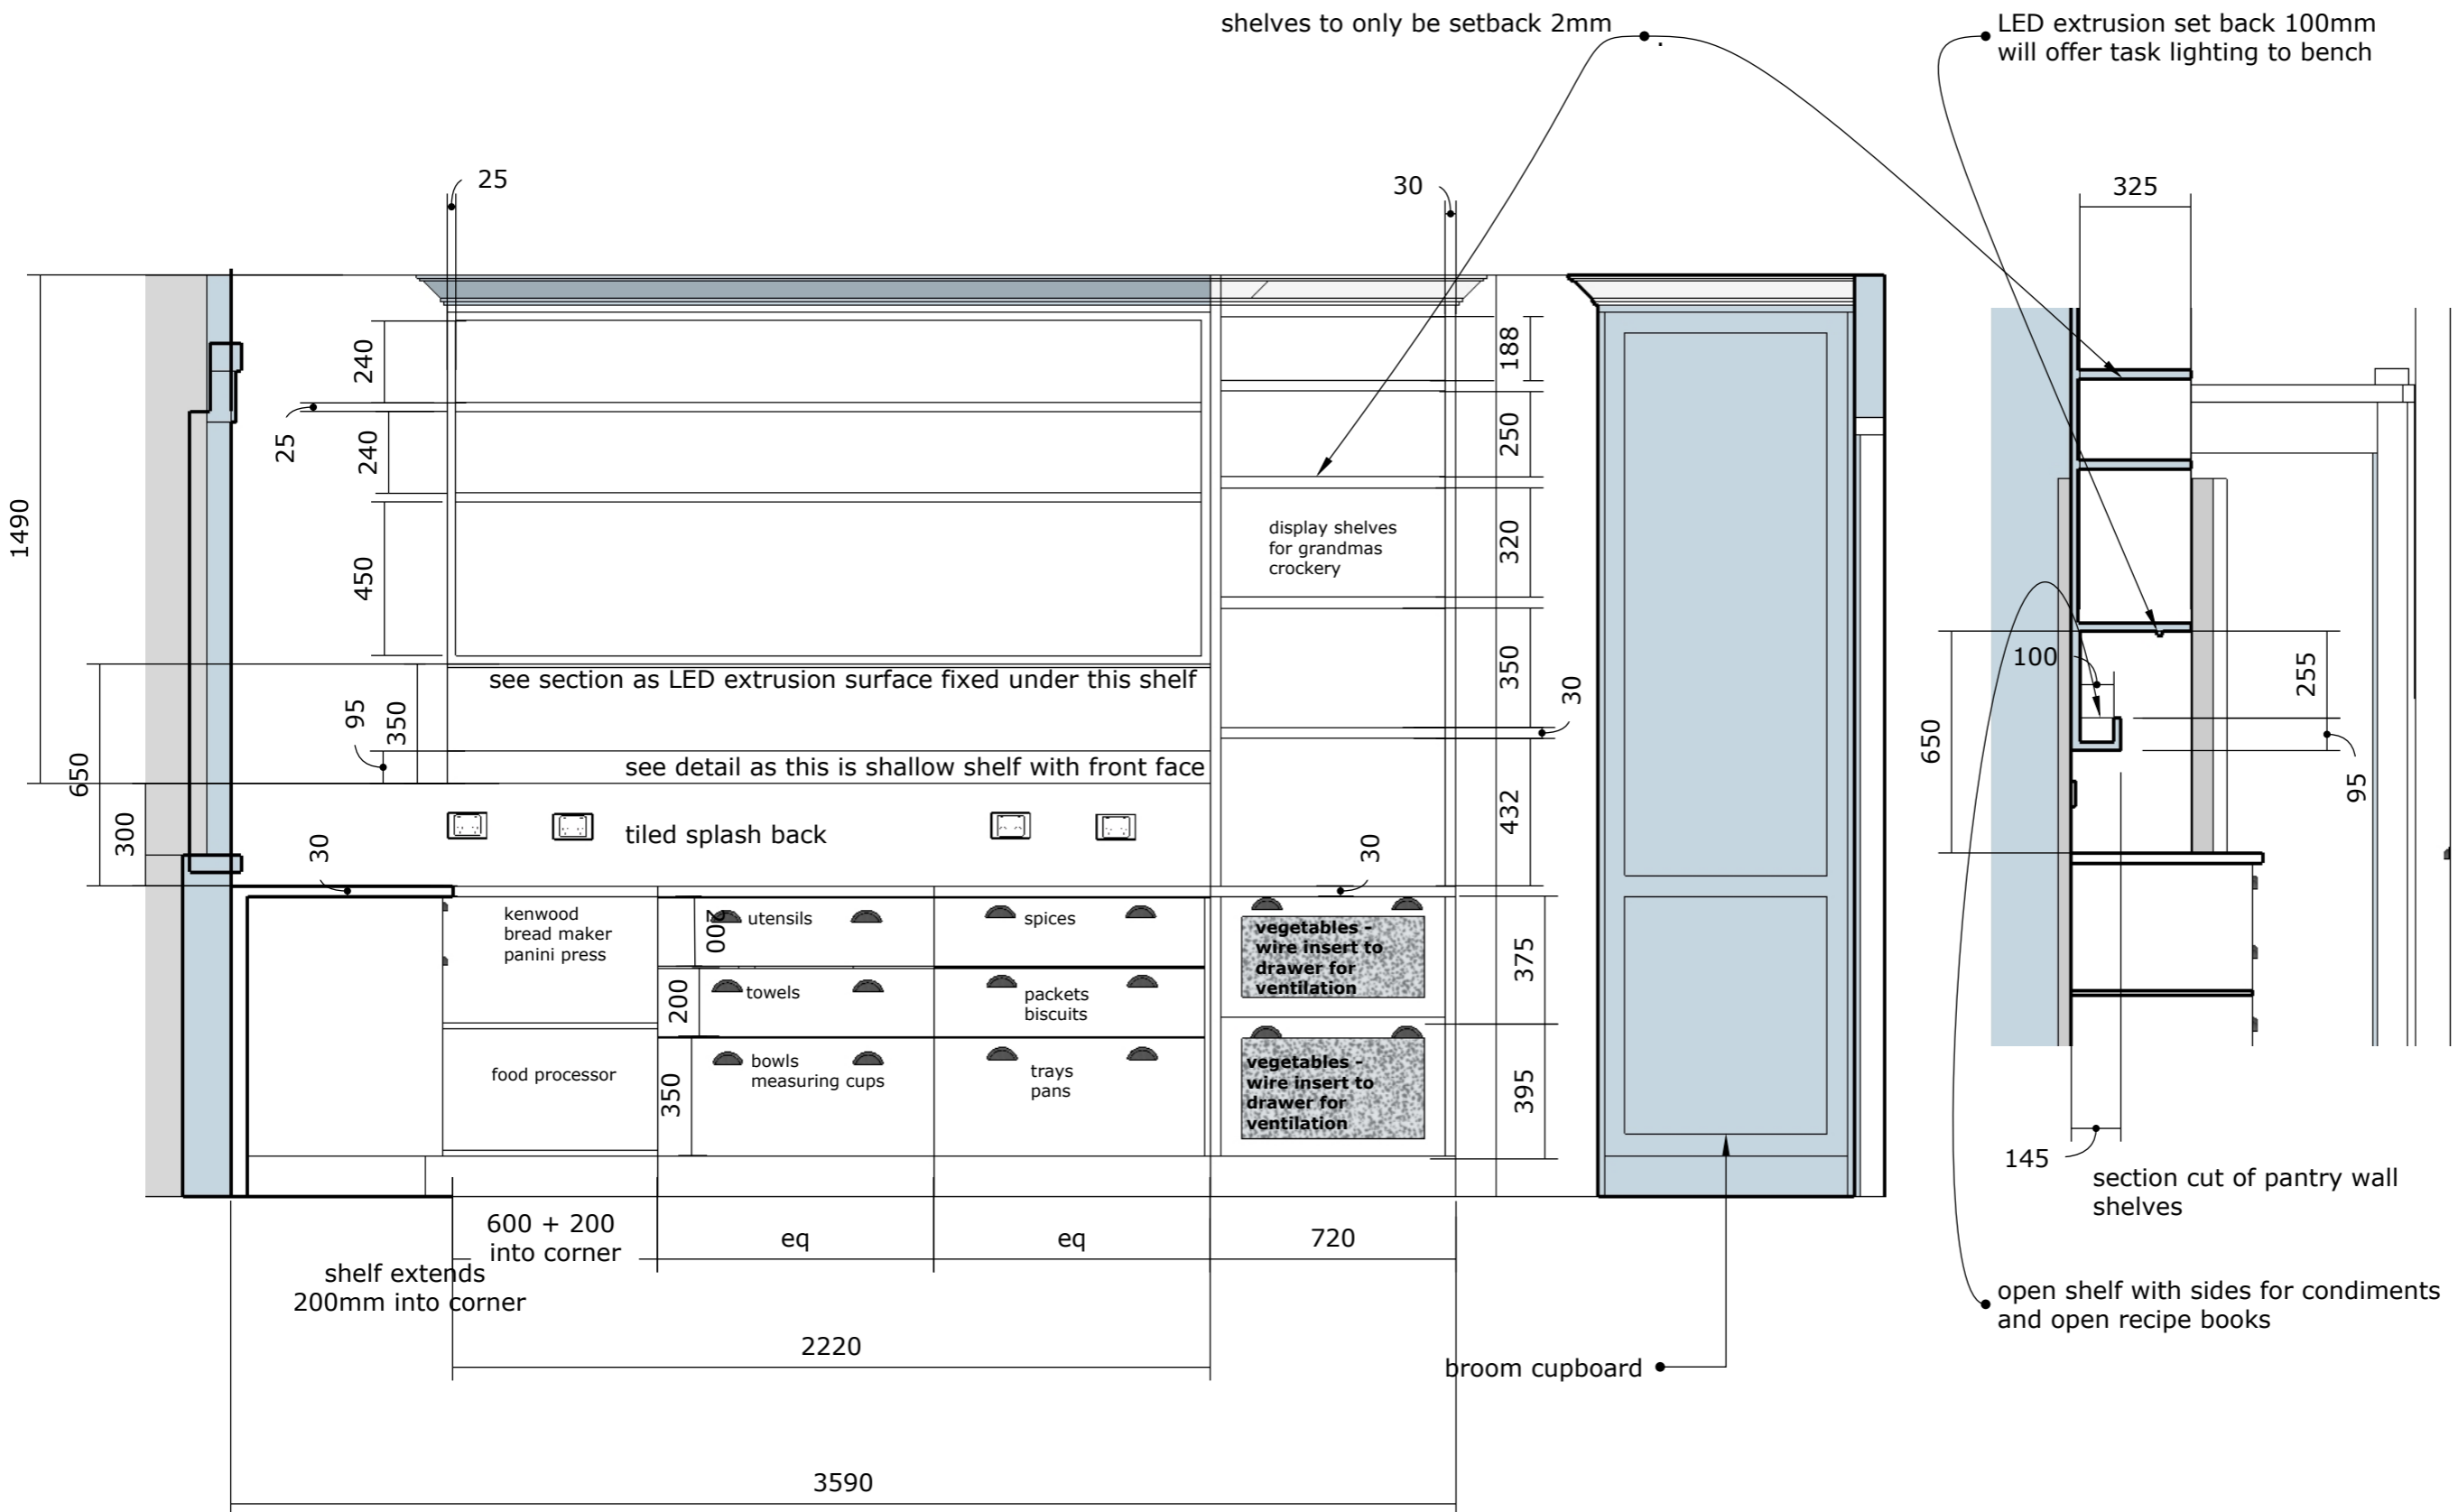

\_\_\_\_\_



**Marlene Hudson Design**  
Rotorua

mobile 027 525 4677  
marlene@marlenehudsonsdesign.co.nz  
www.marlenehudsonsdesign.co.nz

All plans, drawings, specifications and content of this design are protected by copyright.

Use of plans and drawings is prohibited unless purchased and paid for in full.

When you buy plans, you are buying a license to use the plans. Copyright is not assigned to the purchaser.


The plans may not be re-sold, given or distributed in any way without the copyright holders written permission.

Site measurements should be done before work commences to verify plan dimensions. Variations should be discussed with designer

ISSUE  
Created: July 31, 2019  
Modified: October 9, 2023

PROJECT  
new build

SCALE  
**1-20 @ A3**

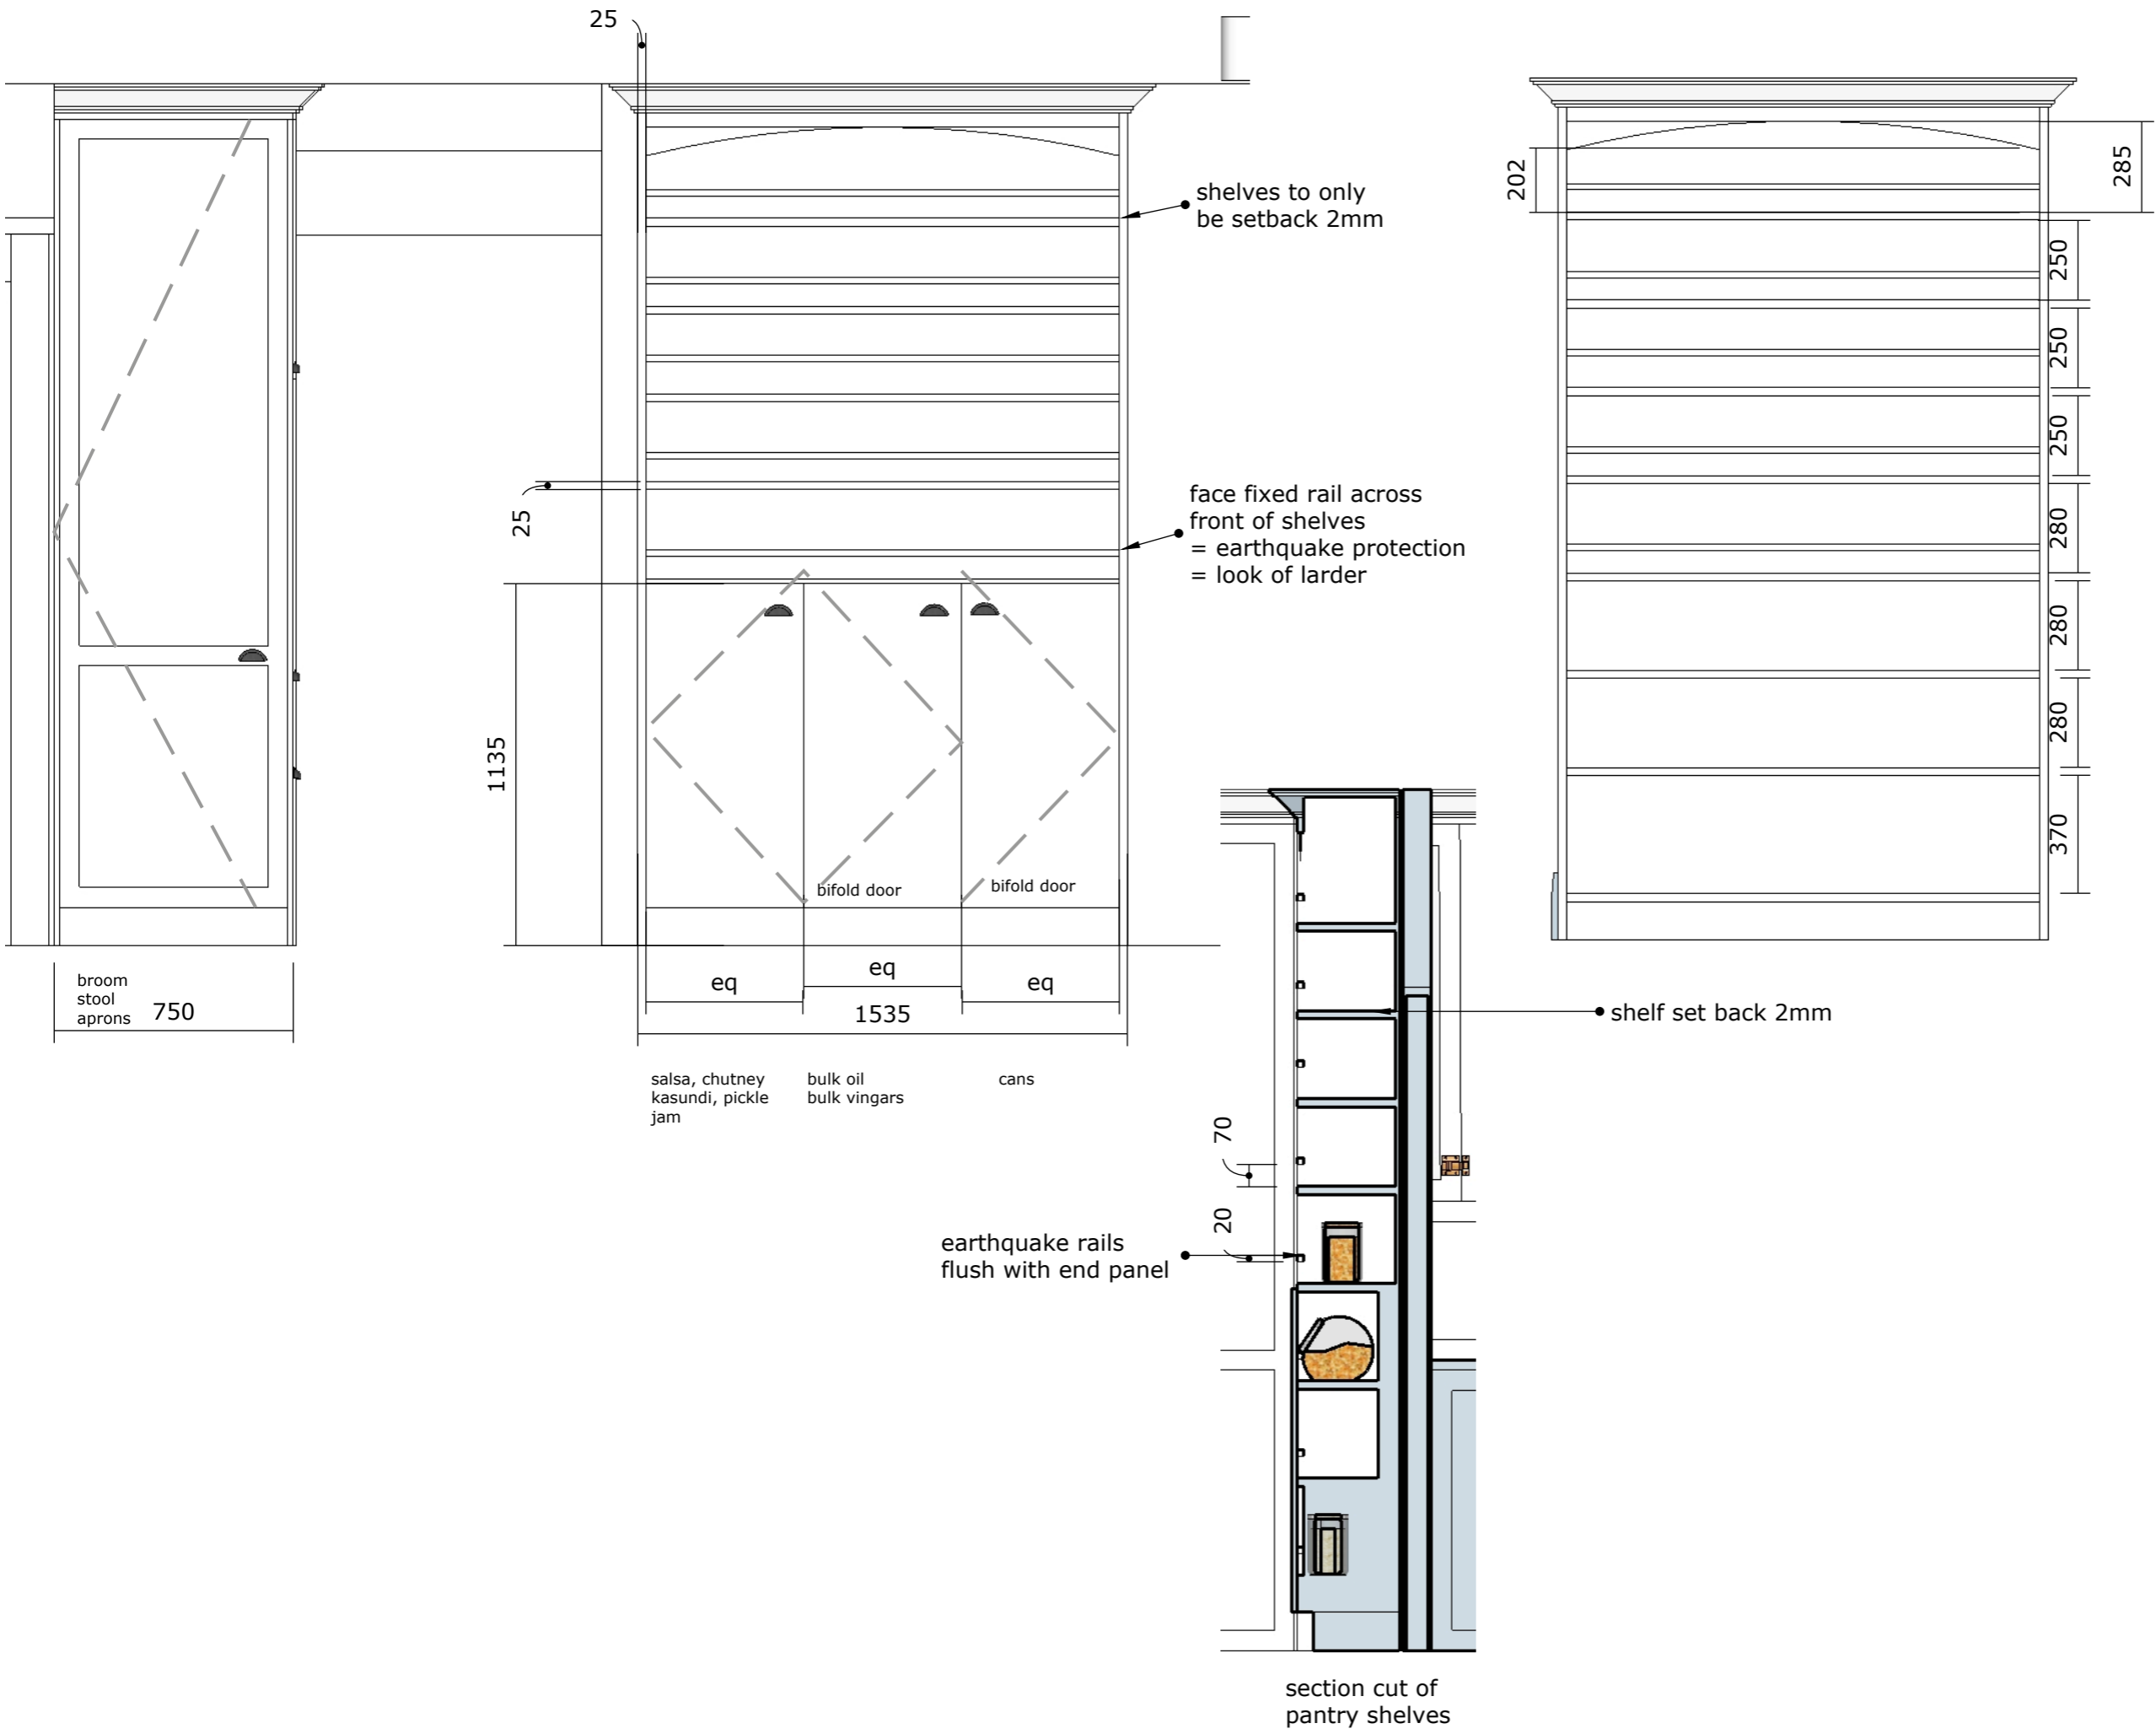

**Marlene Hudson Design**  
Rotorua

mobile 027 525 4677  
marlene@marlenehudsondesign.co.nz  
www.marlenehudsondesign.co.nz

All plans, drawings, specifications and content of this design are protected by copyright.

Use of plans and drawings is prohibited unless purchased and paid for in full.

When you buy plans, you are buying a license to use the plans. Copyright is not assigned to the purchaser.


The plans may not be re-sold, given or distributed in any way without the copyright holders written permission.

Site measurements should be done before work commences to verify plan dimensions. Variations should be discussed with designer

ISSUE  
Created: July 31, 2019  
Modified: October 9, 2023

PROJECT  
new build

SCALE  
**1-20 @ A3**

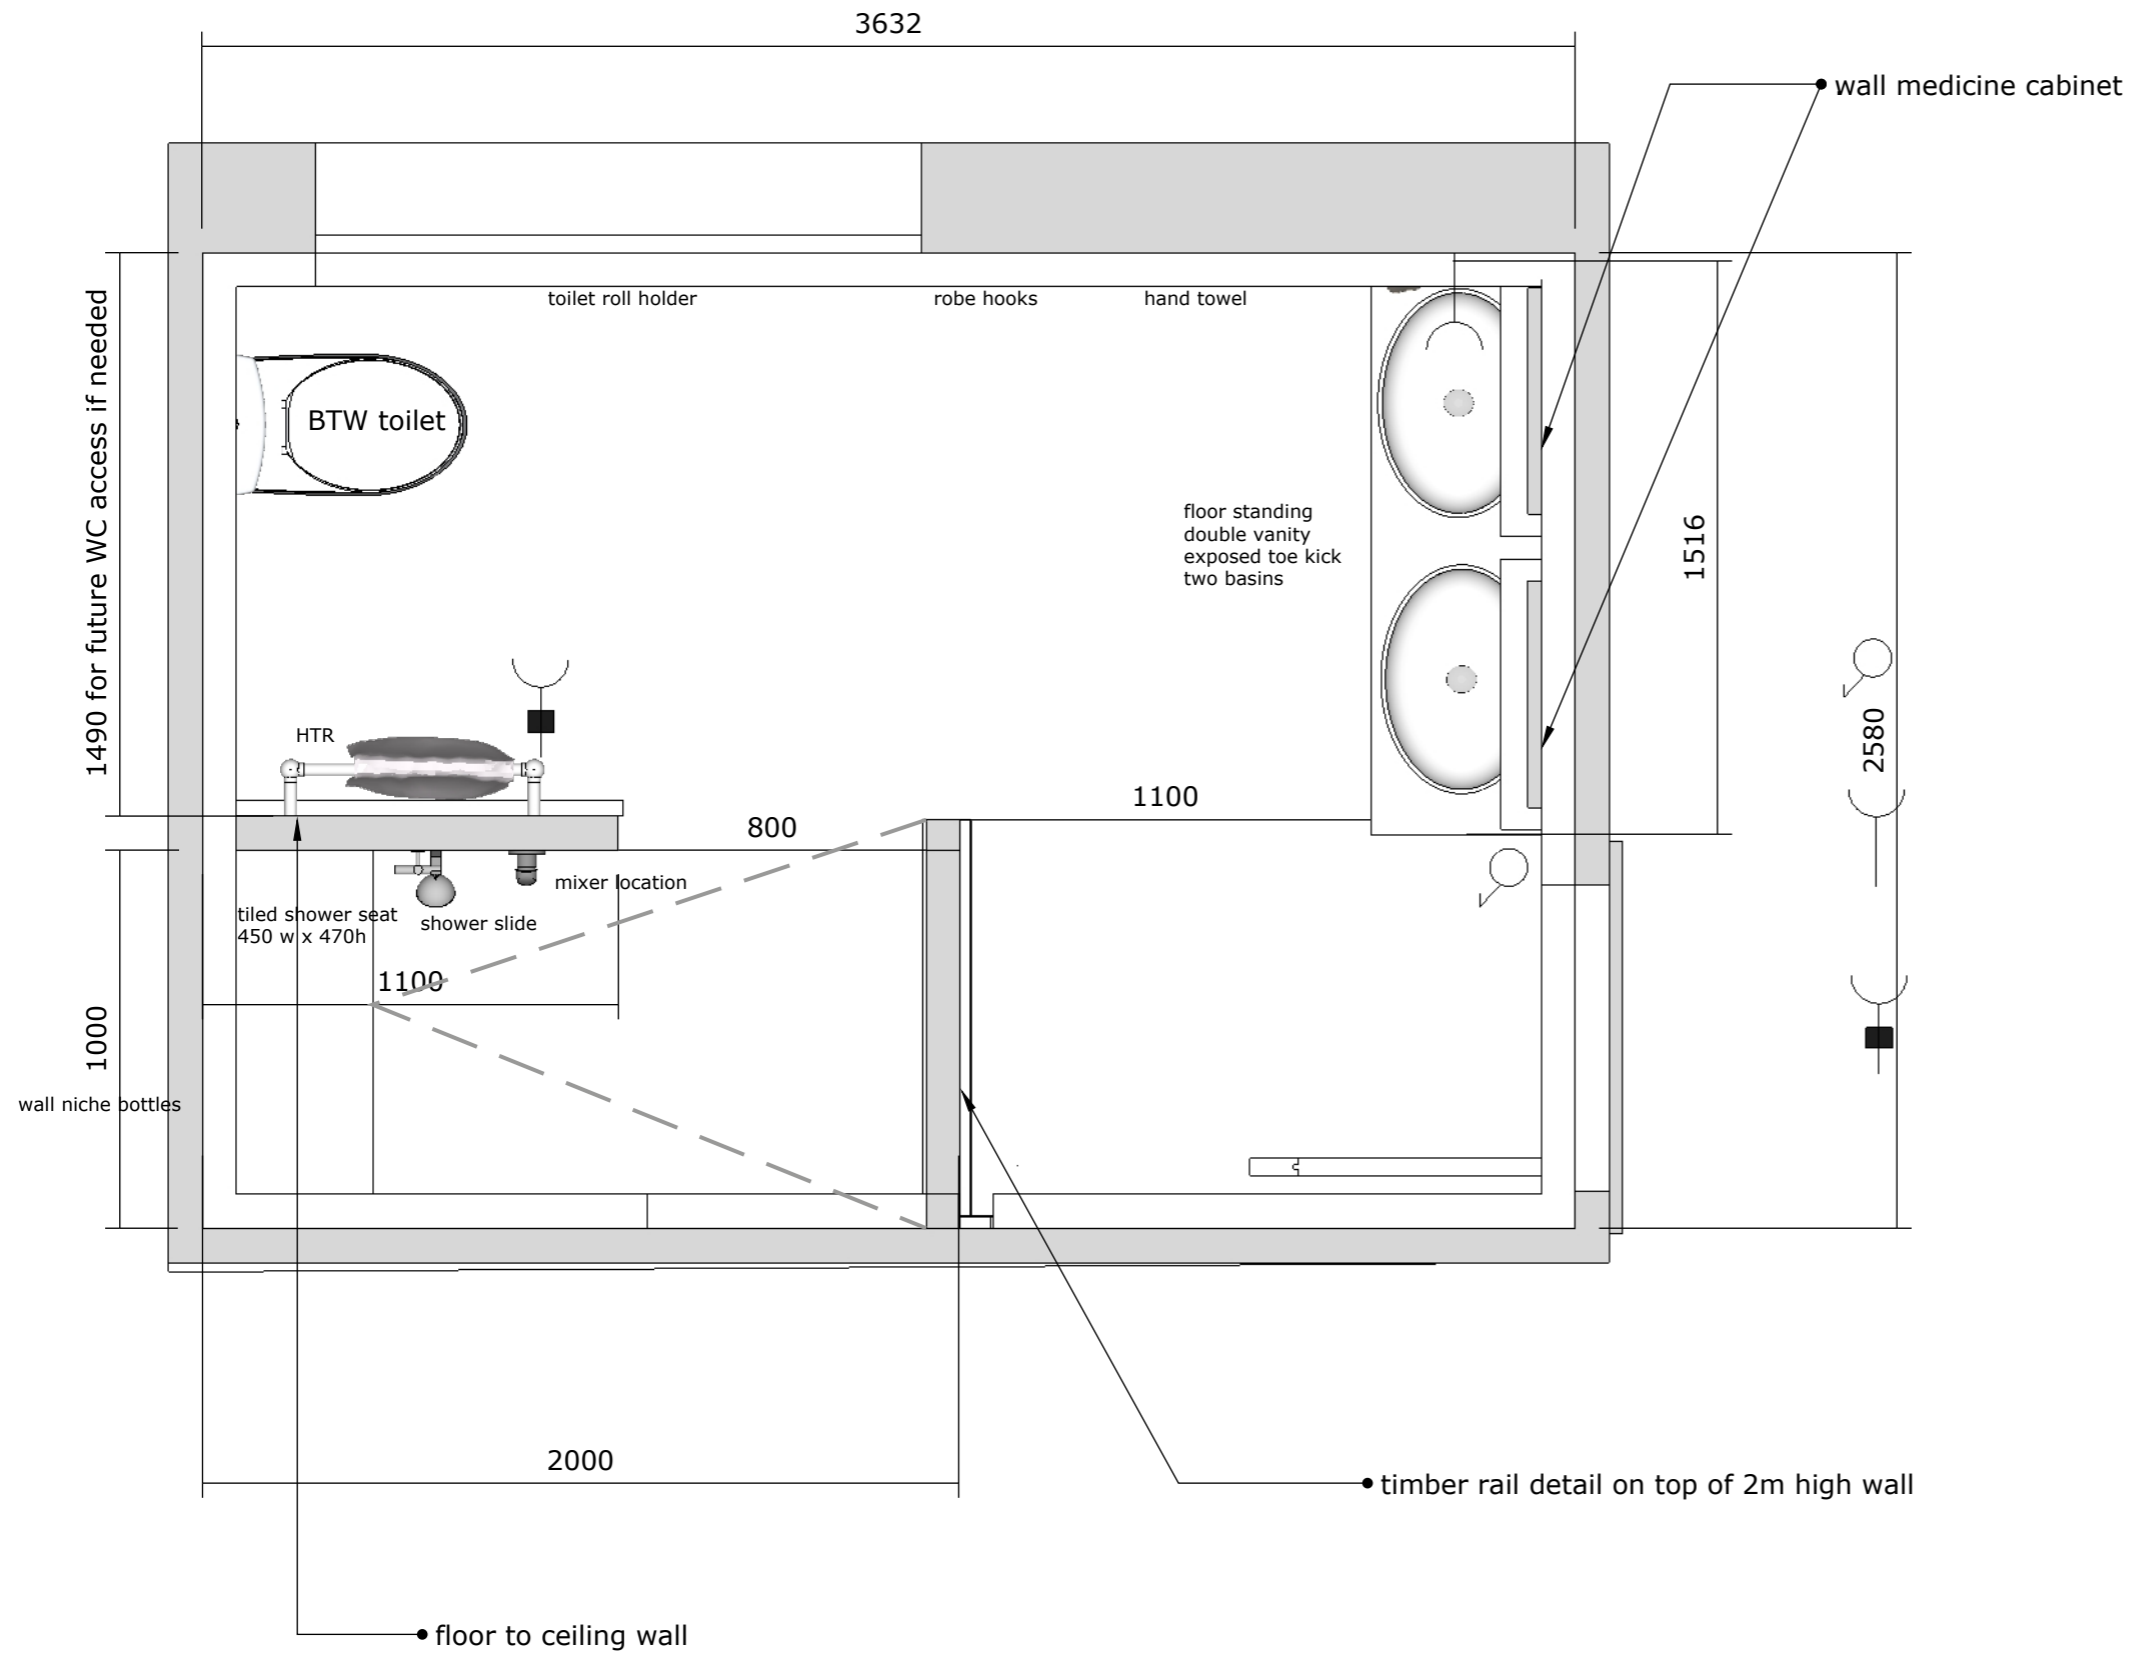



chamfer angle cut 45  
where dado butts to  
window / door frame

view into ensuite from mater bedroom  
painted timber insert



**Marlene Hudson Design**  
Rotorua

mobile 027 525 4677  
marlene@marlenehudsondesign.co.nz  
www.marlenehudsondesign.co.nz

All plans, drawings, specifications  
and content of this design are  
protected by copyright.

Use of plans and drawings is  
prohibited unless purchased and paid  
for in full.

When you buy plans, you are buying  
a license to use the plans. Copyright  
is not assigned to the purchaser.

The plans may not be re-sold, given  
or distributed in any way without the  
copyright holders written permission.

Site measurements should be done  
before work commences to verify  
plan dimensions. Variations should  
be discussed with designer

ISSUE  
Created: July 31, 2019  
Modified: October 9, 2023

PROJECT  
new build

SCALE  
1-20 @ A3

chamfer angle cut 45  
where dado butts to  
window / door frame

**Marlene Hudson Design**  
Rotorua

mobile 027 525 4677  
marlene@marlenehudsondesign.co.nz  
www.marlenehudsondesign.co.nz

All plans, drawings, specifications  
and content of this design are  
protected by copyright.

Use of plans and drawings is  
prohibited unless purchased and paid  
for in full.

When you buy plans, you are buying  
a license to use the plans. Copyright  
is not assigned to the purchaser.


The plans may not be re-sold, given  
or distributed in any way without the  
copyright holders written permission.

Site measurements should be done  
before work commences to verify  
plan dimensions. Variations should  
be discussed with designer

ISSUE  
Created: July 31, 2019  
Modified: October 9, 2023

PROJECT  
new build

SCALE  
**1-20 @ A3**

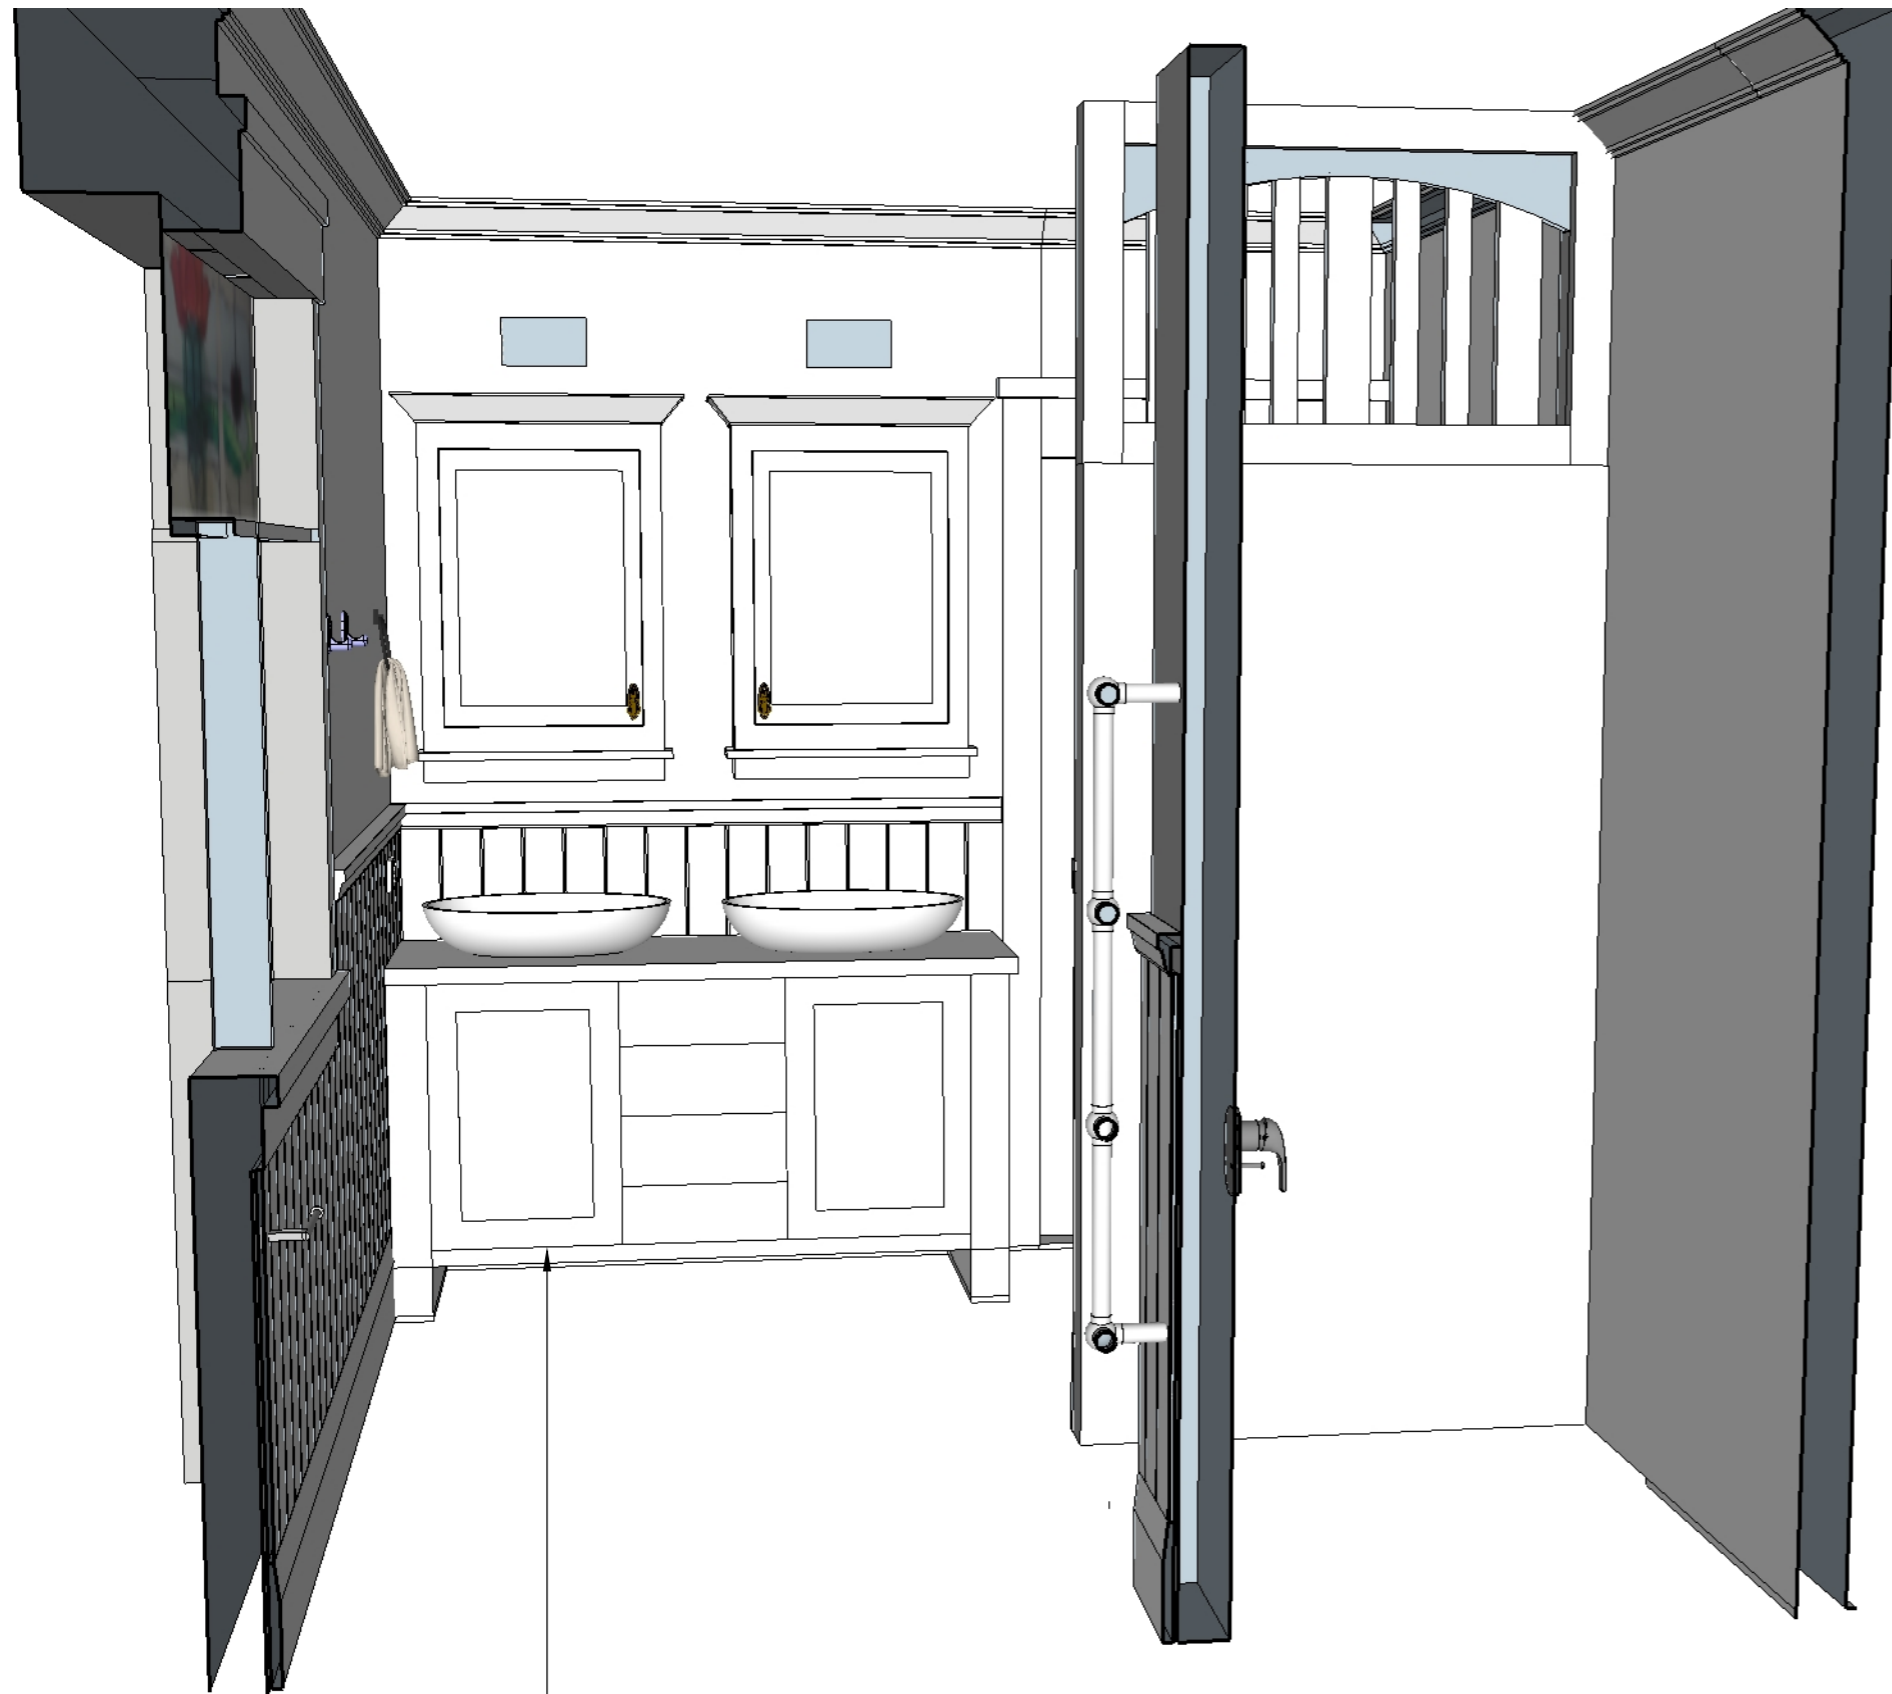

• owner supplying cabinet

**Marlene Hudson Design**  
Rotorua

mobile 027 525 4677  
marlene@marlenehudsondesign.co.nz  
www.marlenehudsondesign.co.nz

All plans, drawings, specifications and content of this design are protected by copyright.

Use of plans and drawings is prohibited unless purchased and paid for in full.

When you buy plans, you are buying a license to use the plans. Copyright is not assigned to the purchaser.


The plans may not be re-sold, given or distributed in any way without the copyright holders written permission.

Site measurements should be done before work commences to verify plan dimensions. Variations should be discussed with designer

ISSUE  
Created: July 31, 2019  
Modified: October 9, 2023

PROJECT  
new build

SCALE  
1-20 @ A3

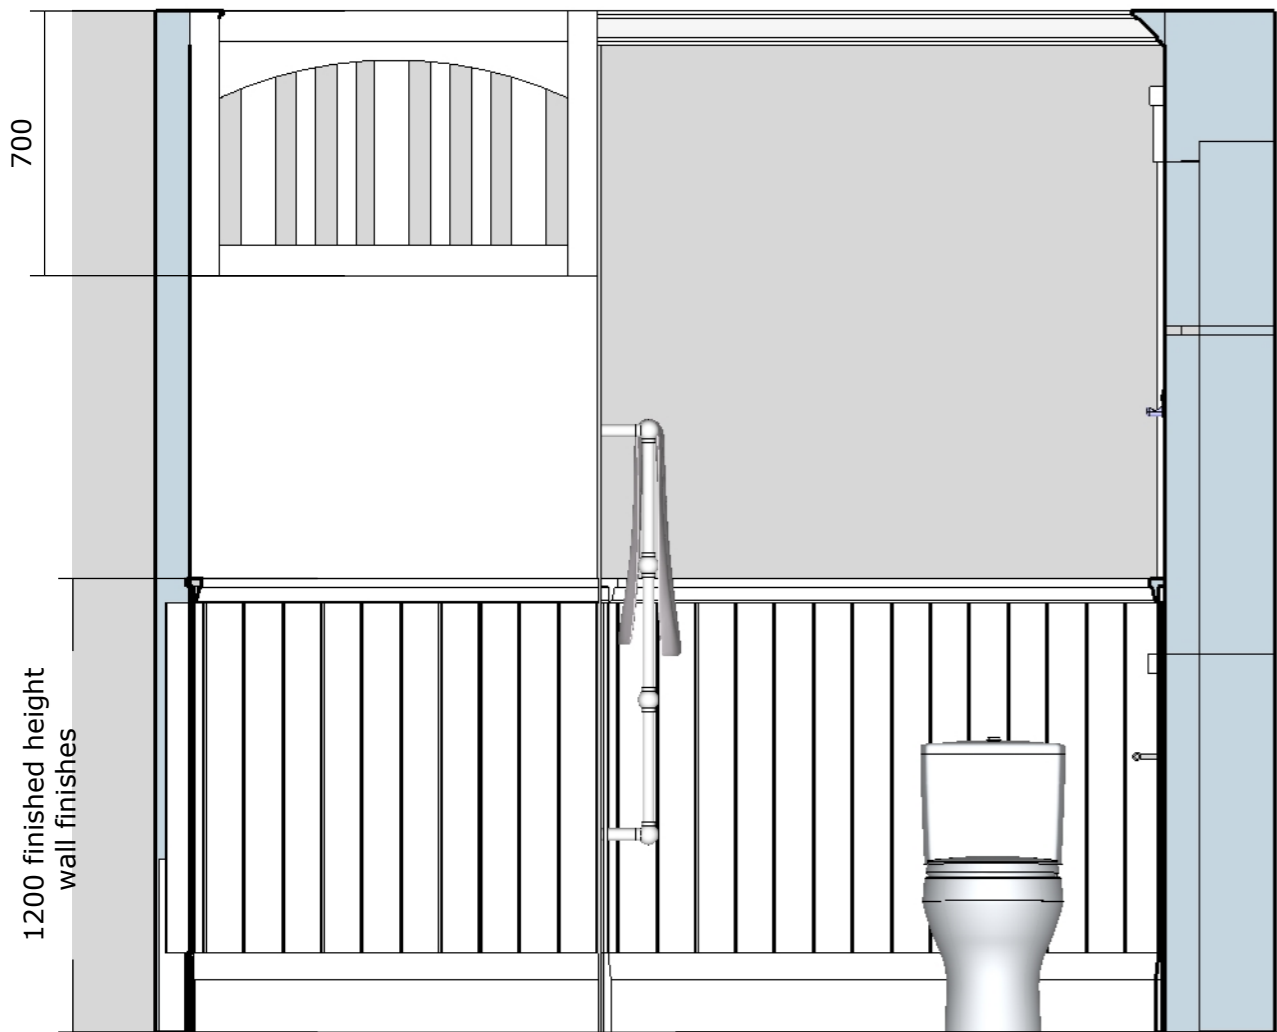

chamfer angle cut 45 where dado butts to window / door frame

chamfer angle cut 45  
where dado butts to  
window / door frame

**Marlene Hudson Design**  
Rotorua

mobile 027 525 4677  
marlene@marlenehudsondesign.co.nz  
www.marlenehudsondesign.co.nz



All plans, drawings, specifications  
and content of this design are  
protected by copyright.

Use of plans and drawings is  
prohibited unless purchased and paid  
for in full.

When you buy plans, you are buying  
a license to use the plans. Copyright  
is not assigned to the purchaser.

The plans may not be re-sold, given  
or distributed in any way without the  
copyright holders written permission.

Site measurements should be done  
before work commences to verify  
plan dimensions. Variations should  
be discussed with designer

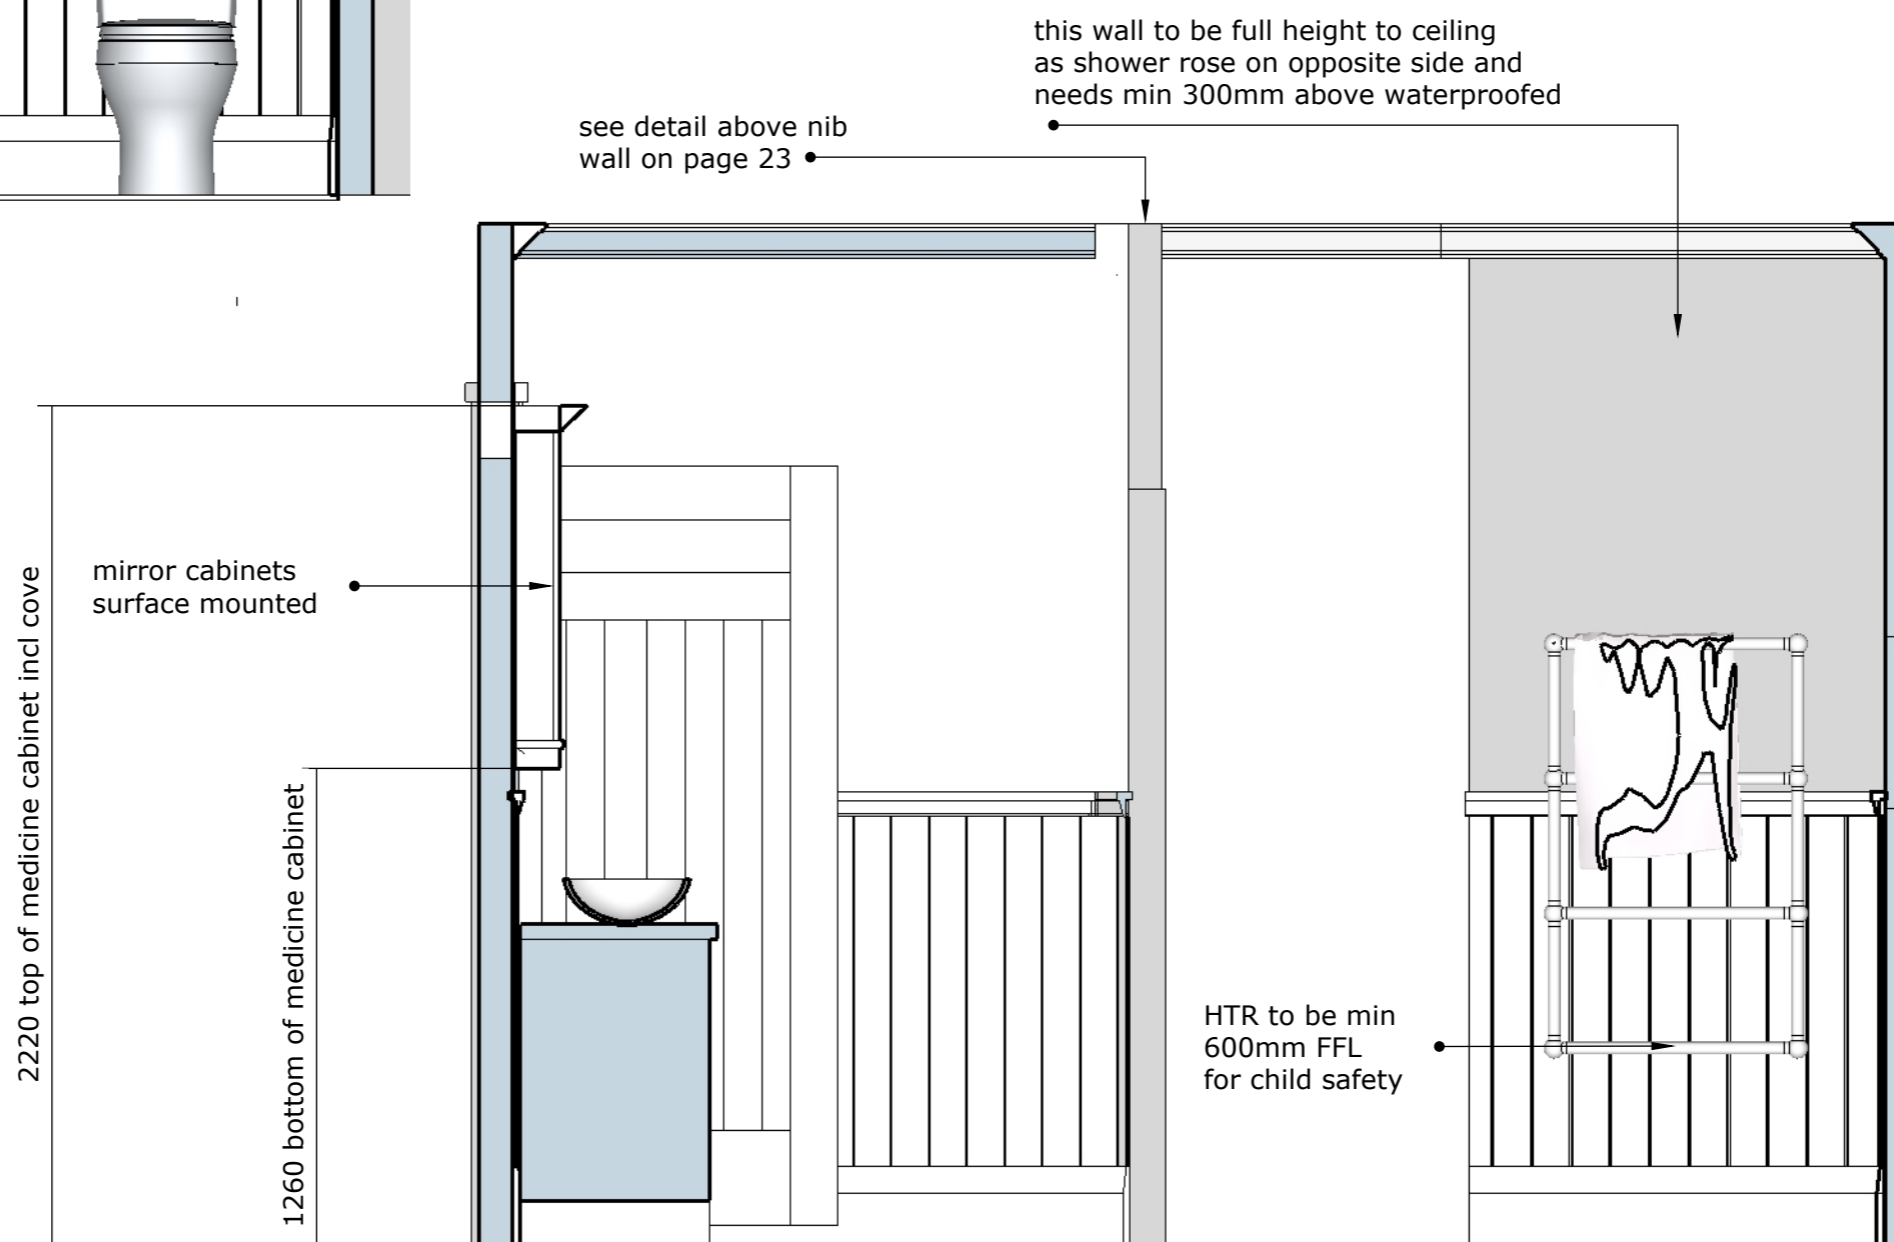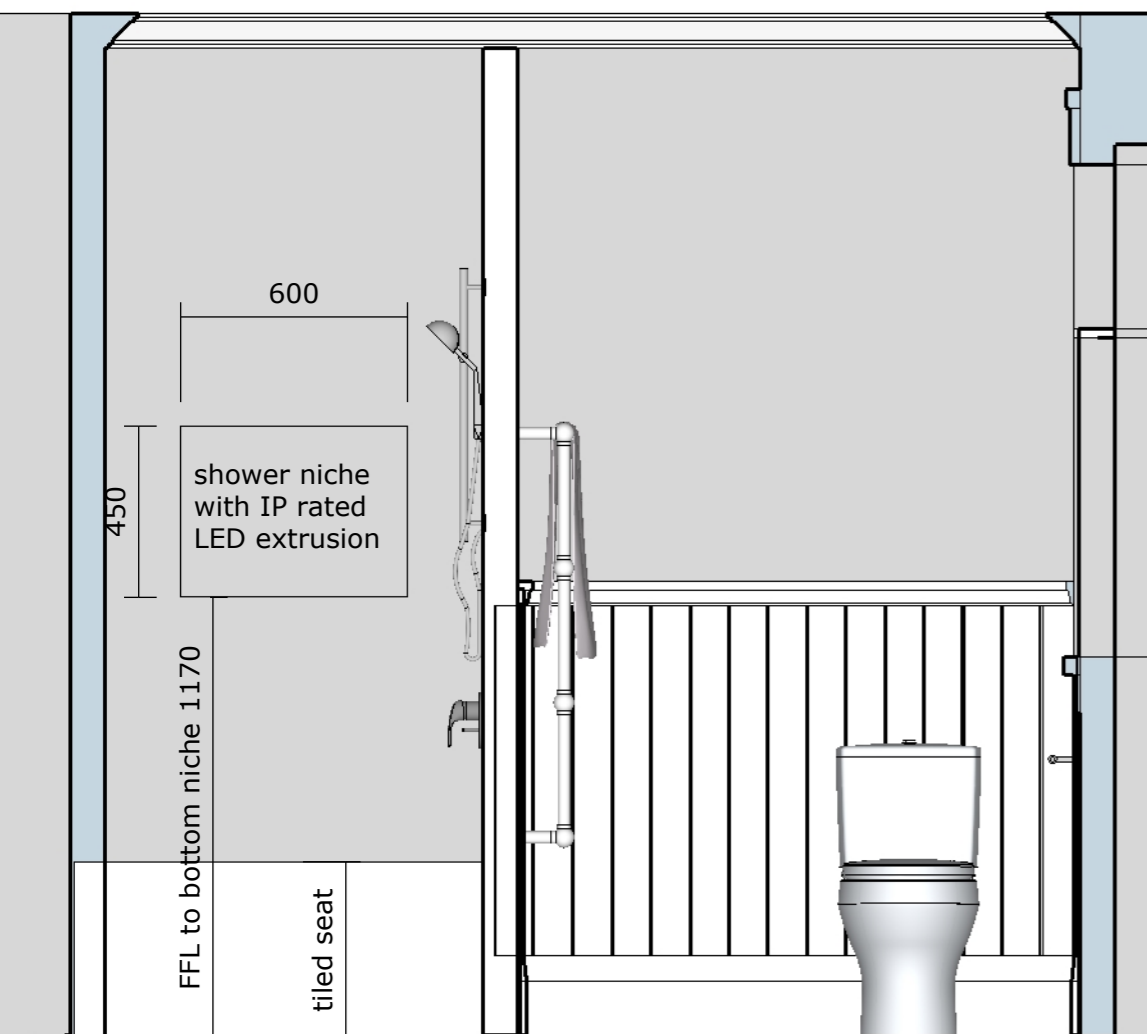

ISSUE  
Created: July 31, 2019  
Modified: October 9, 2023

PROJECT  
new build

SCALE  
1-20 @ A3



**Marlene Hudson Design**  
Rotorua

mobile 027 525 4677  
marlene@marlenehudsonsdesign.co.nz  
www.marlenehudsonsdesign.co.nz

All plans, drawings, specifications and content of this design are protected by copyright.

Use of plans and drawings is prohibited unless purchased and paid for in full.

When you buy plans, you are buying a license to use the plans. Copyright is not assigned to the purchaser.


The plans may not be re-sold, given or distributed in any way without the copyright holders written permission.

Site measurements should be done before work commences to verify plan dimensions. Variations should be discussed with designer

ISSUE  
Created: July 31, 2019  
Modified: October 9, 2023

PROJECT  
new build

SCALE  
1-20 @ A3

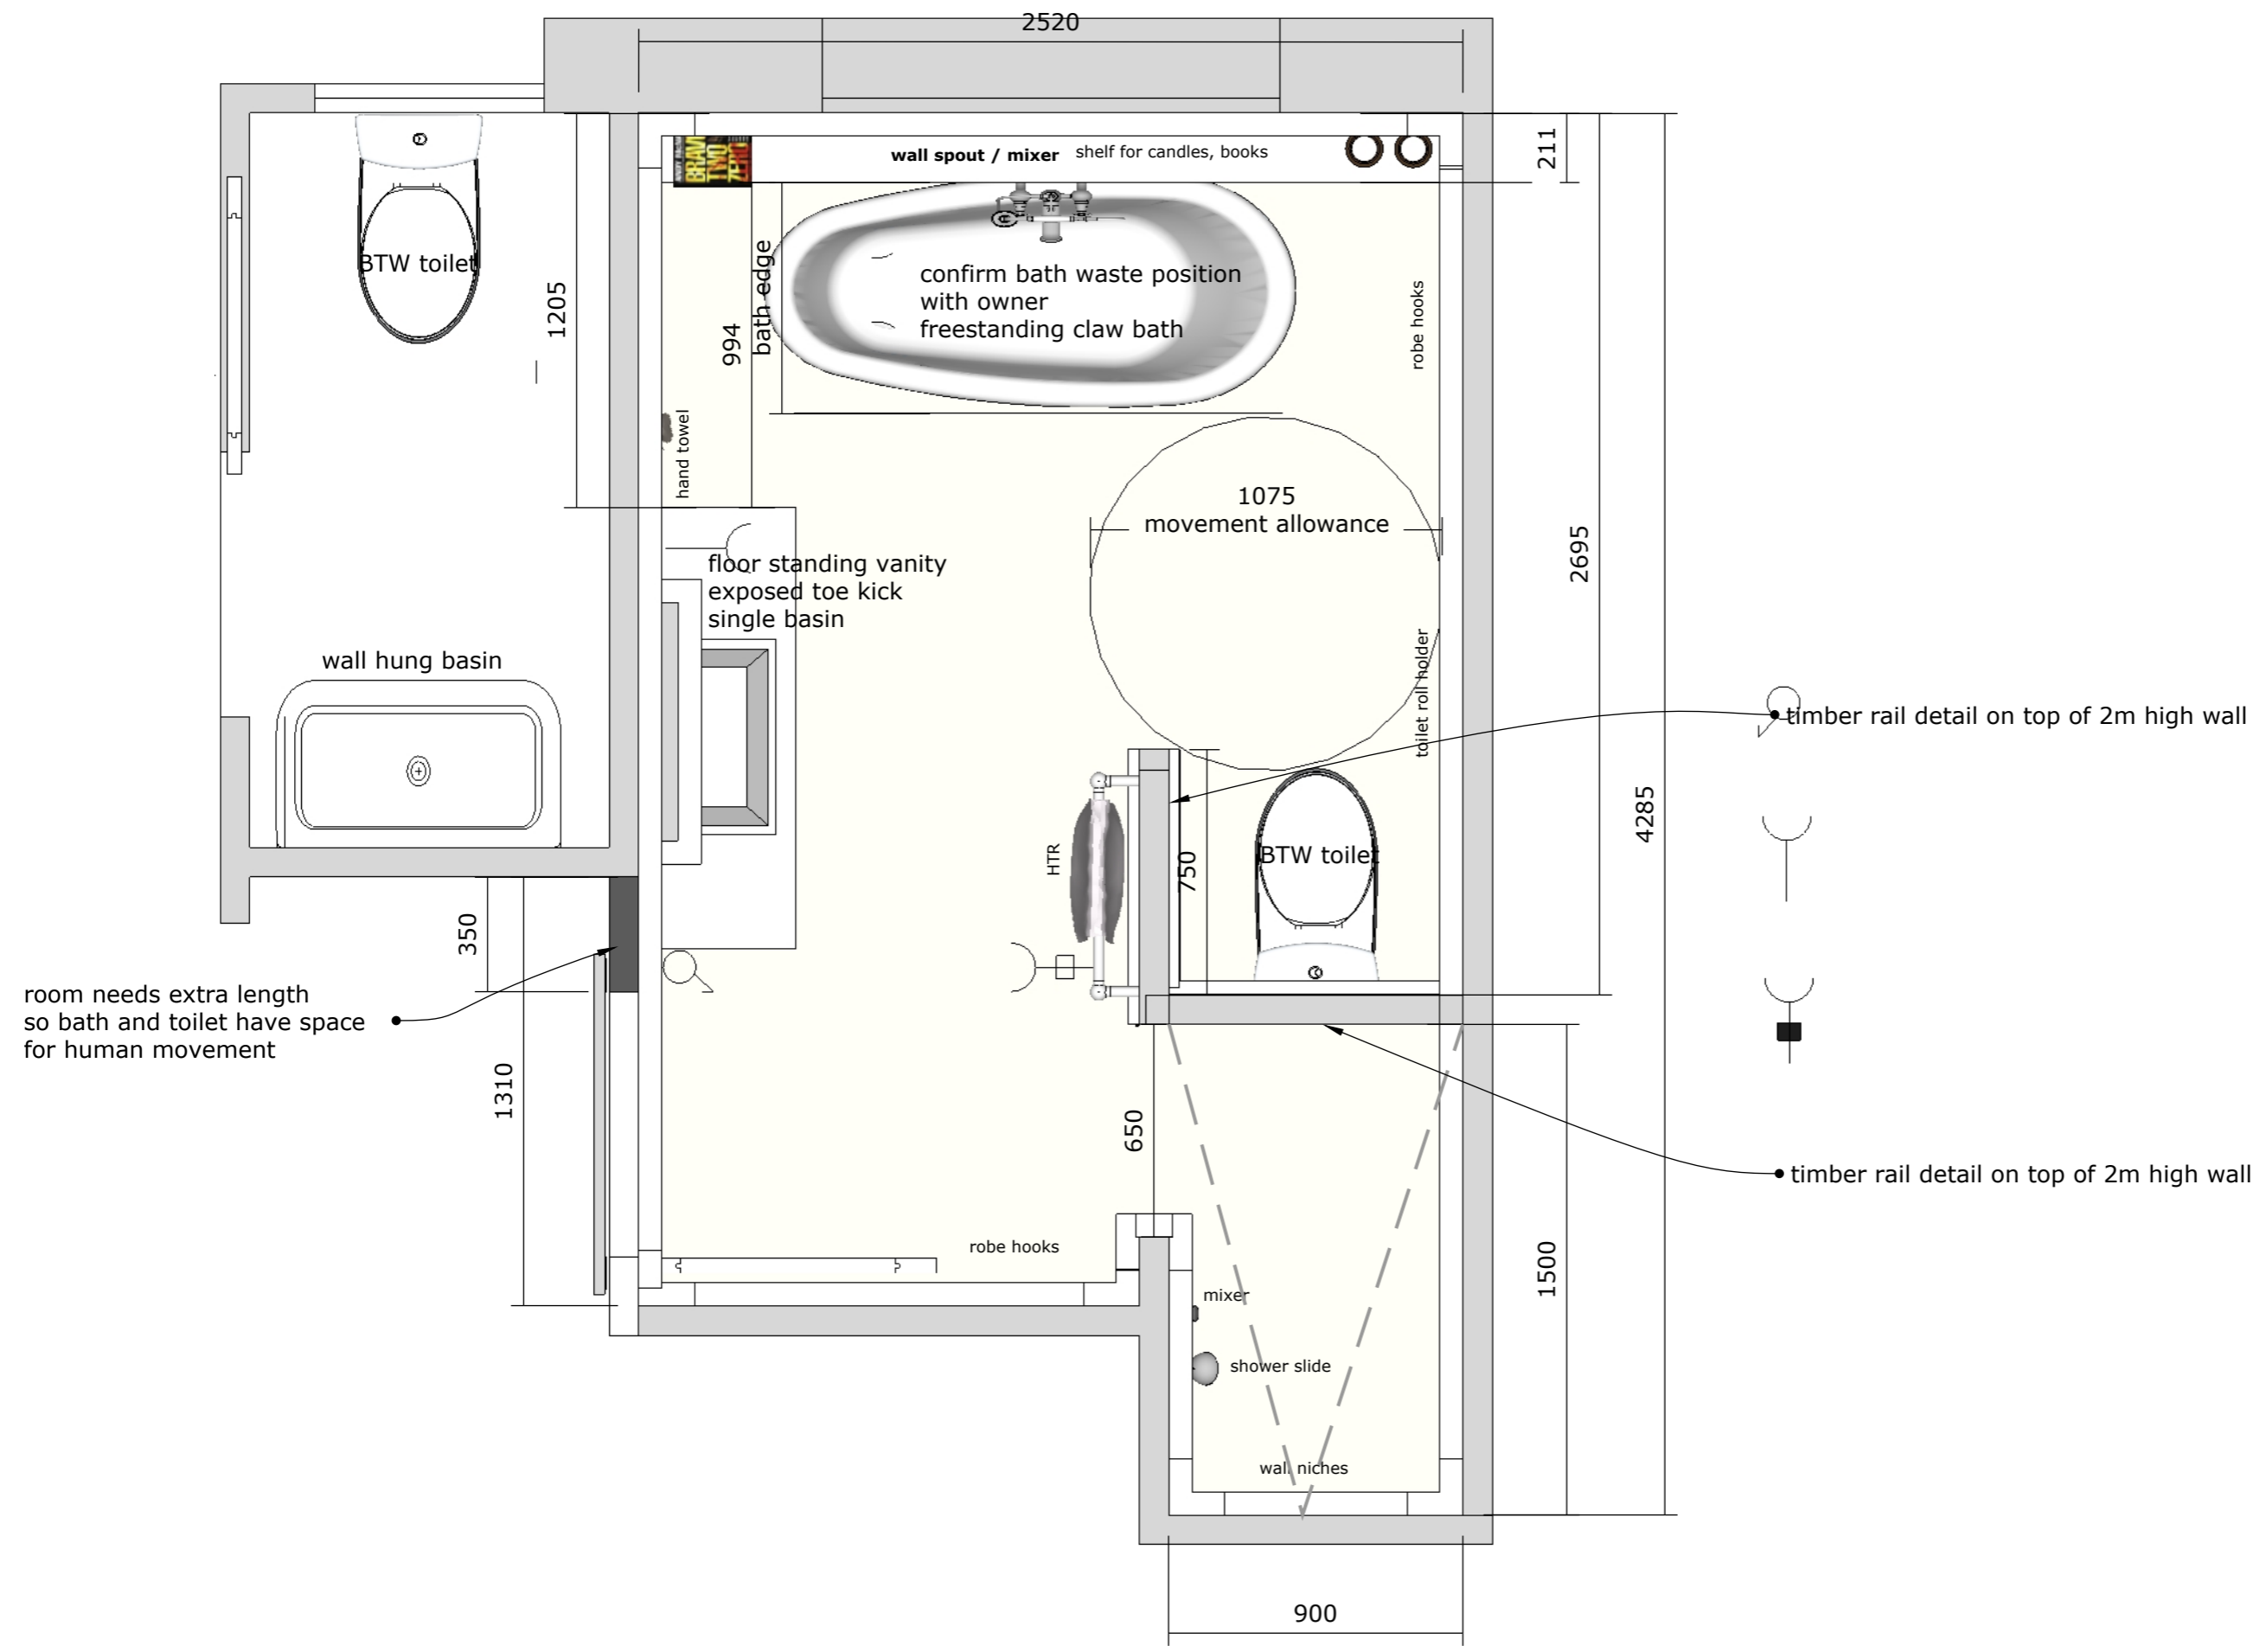

chamfer angle cut 45  
where dado butts to  
window / door frame



**Marlene Hudson Design**  
Rotorua

mobile 027 525 4677  
marlene@marlenehudsondesign.co.nz  
www.marlenehudsondesign.co.nz

All plans, drawings, specifications  
and content of this design are  
protected by copyright.

Use of plans and drawings is  
prohibited unless purchased and paid  
for in full.

When you buy plans, you are buying  
a license to use the plans. Copyright  
is not assigned to the purchaser.

The plans may not be re-sold, given  
or distributed in any way without the  
copyright holders written permission.

Site measurements should be done  
before work commences to verify  
plan dimensions. Variations should  
be discussed with designer

ISSUE  
Created: July 31, 2019  
Modified: October 9, 2023

PROJECT  
new build

SCALE  
1-20 @ A3

chamfer angle cut 45  
where dado butts to  
window / door frame



**Marlene Hudson Design**  
Rotorua

mobile 027 525 4677  
marlene@marlenehudsondesign.co.nz  
www.marlenehudsondesign.co.nz

All plans, drawings, specifications  
and content of this design are  
protected by copyright.

Use of plans and drawings is  
prohibited unless purchased and paid  
for in full.

When you buy plans, you are buying  
a license to use the plans. Copyright  
is not assigned to the purchaser.


The plans may not be re-sold, given  
or distributed in any way without the  
copyright holders written permission.

Site measurements should be done  
before work commences to verify  
plan dimensions. Variations should  
be discussed with designer

ISSUE  
Created: July 31, 2019  
Modified: October 9, 2023

PROJECT  
new build

SCALE  
1-20 @ A3

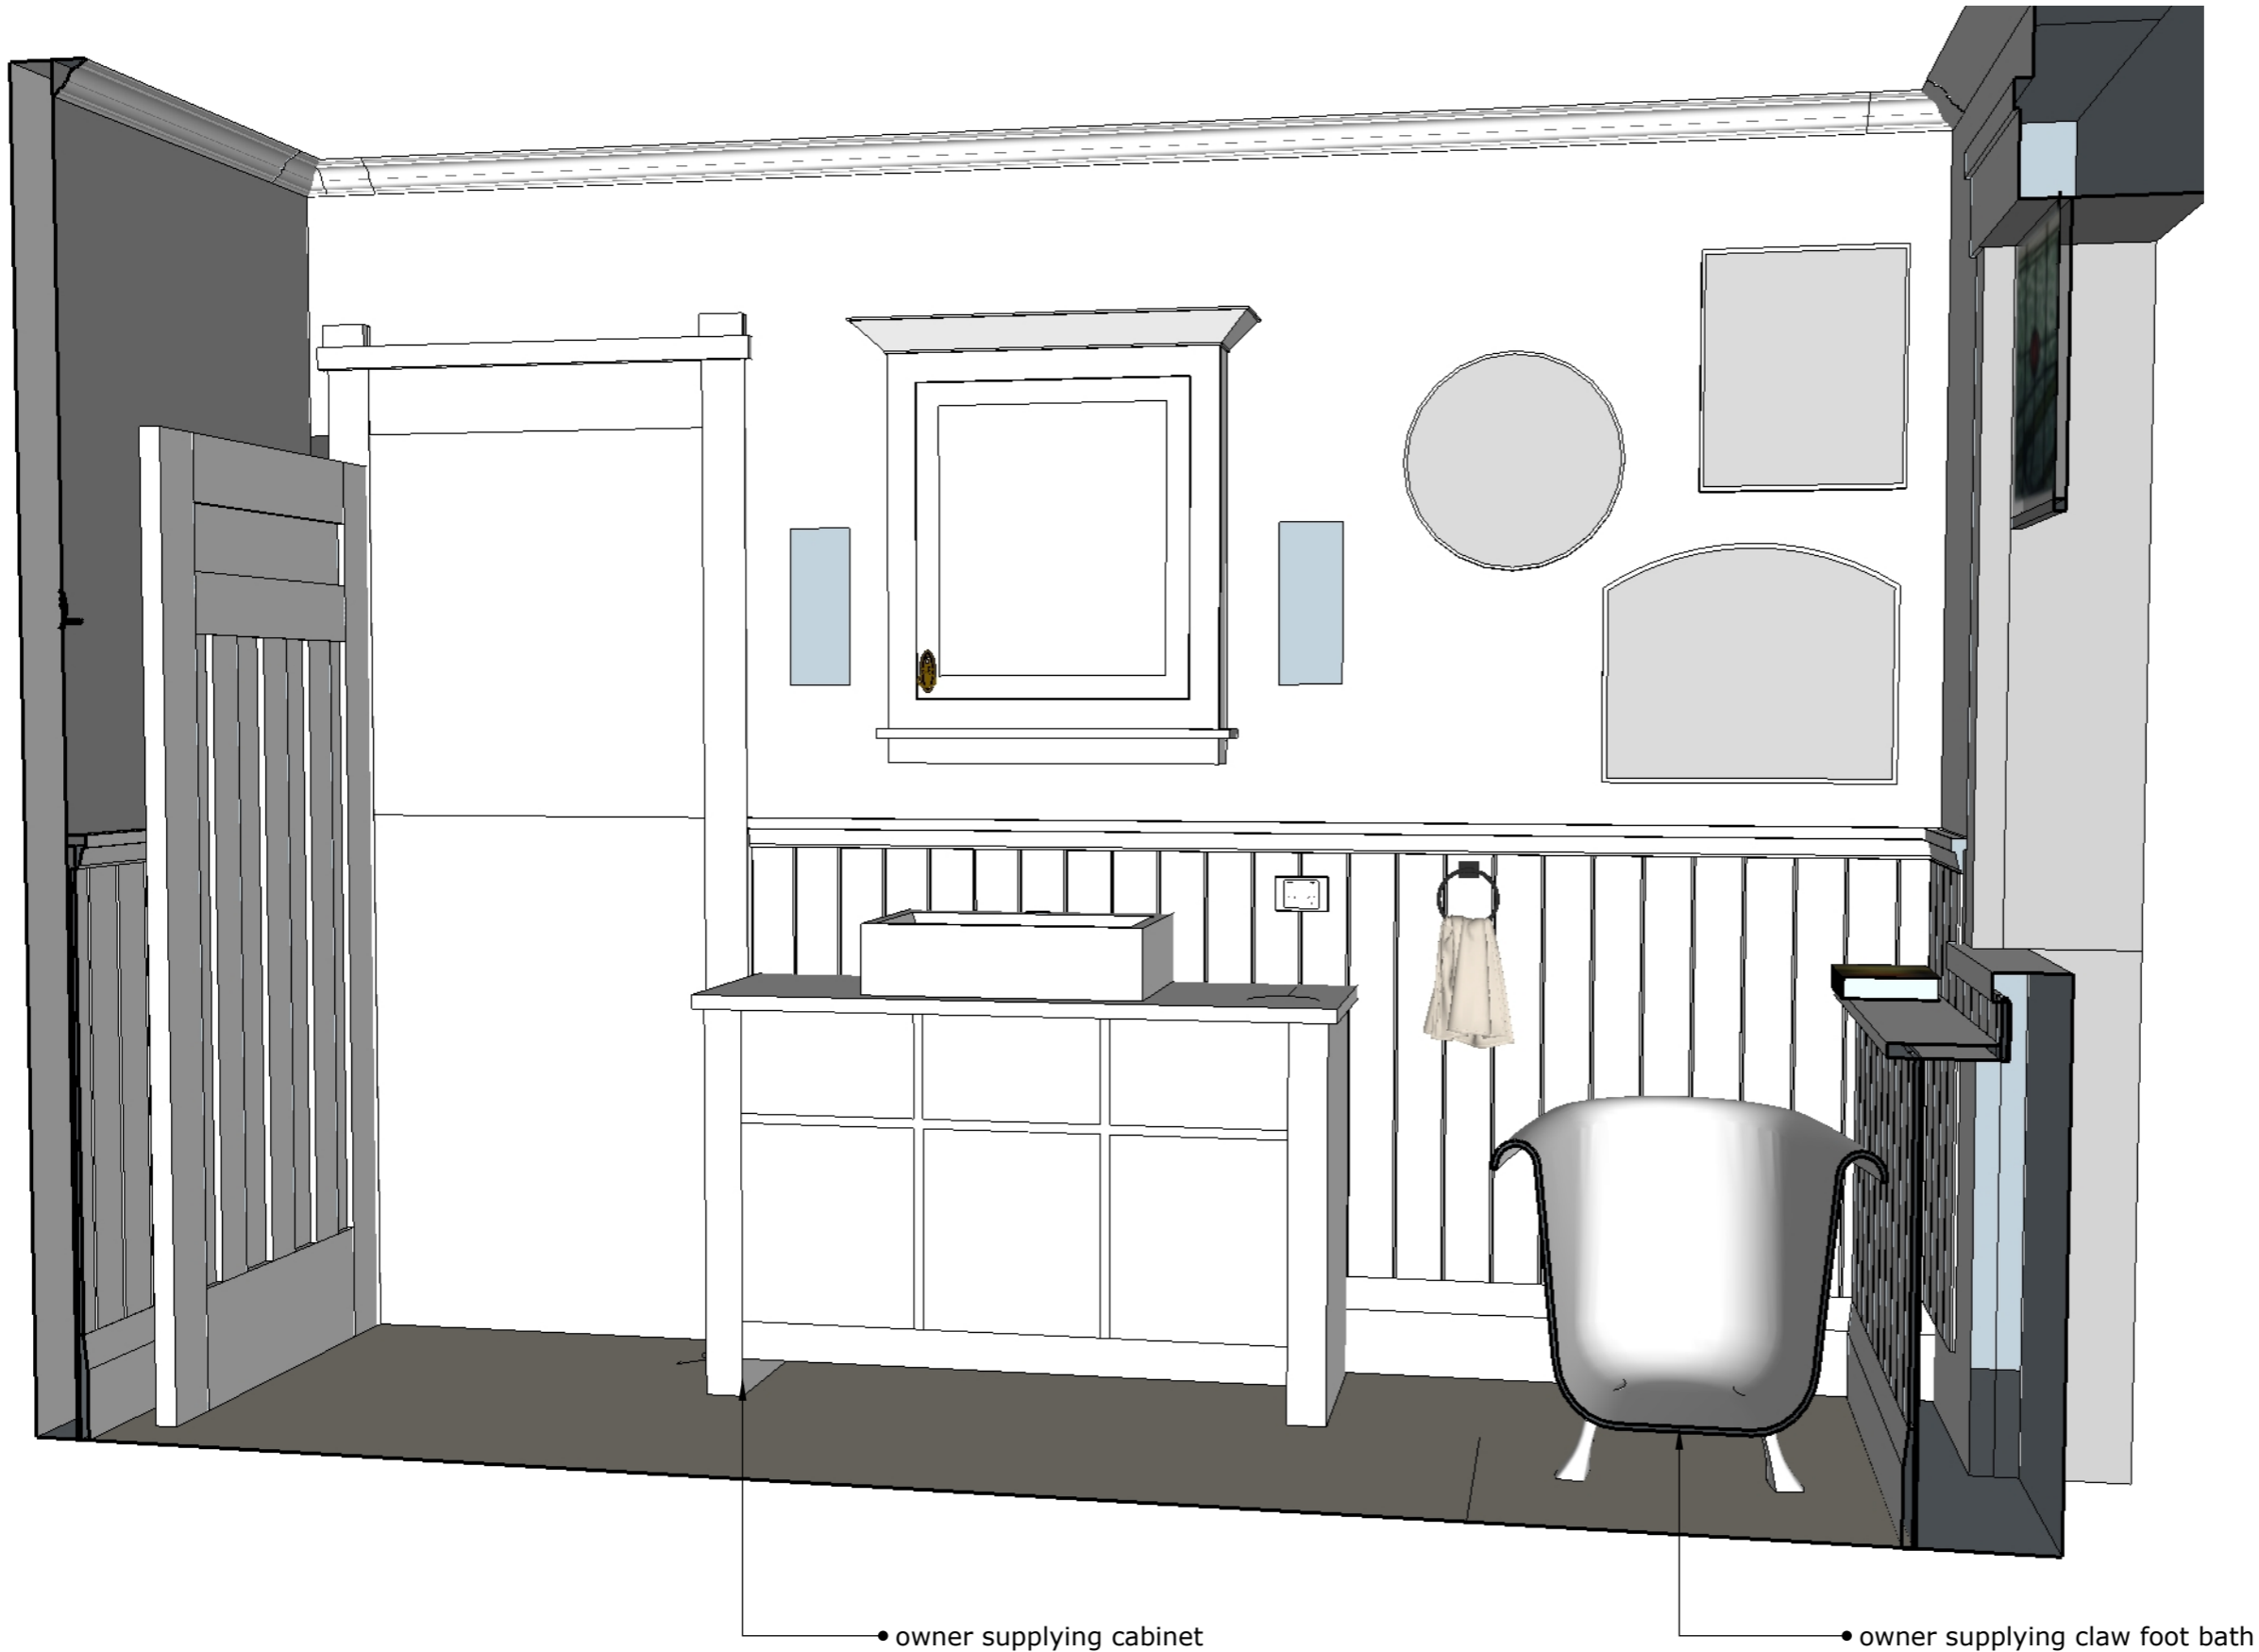


• owner supplying cabinet


• owner supplying claw foot bath



chamfer angle cut 45 where dado butts to window / door frame

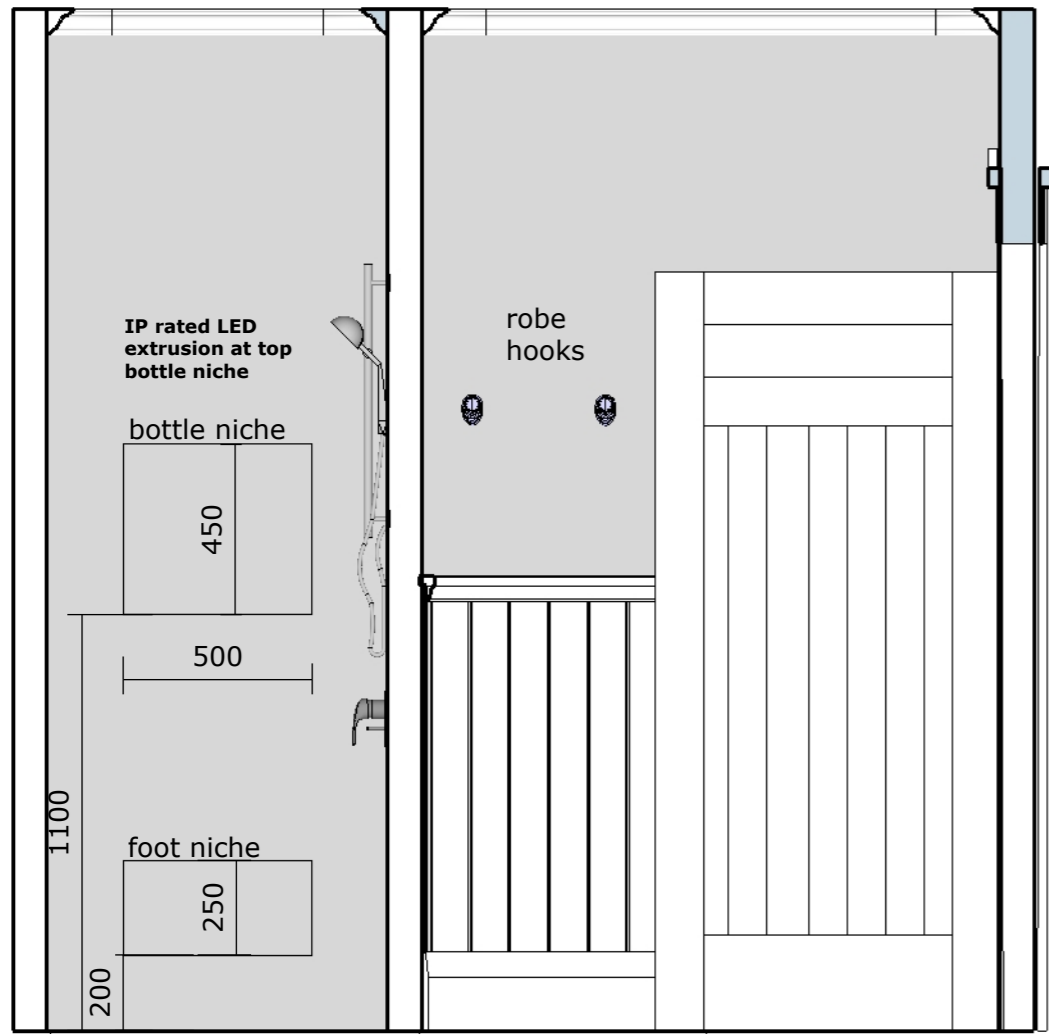

bathroom shower niches

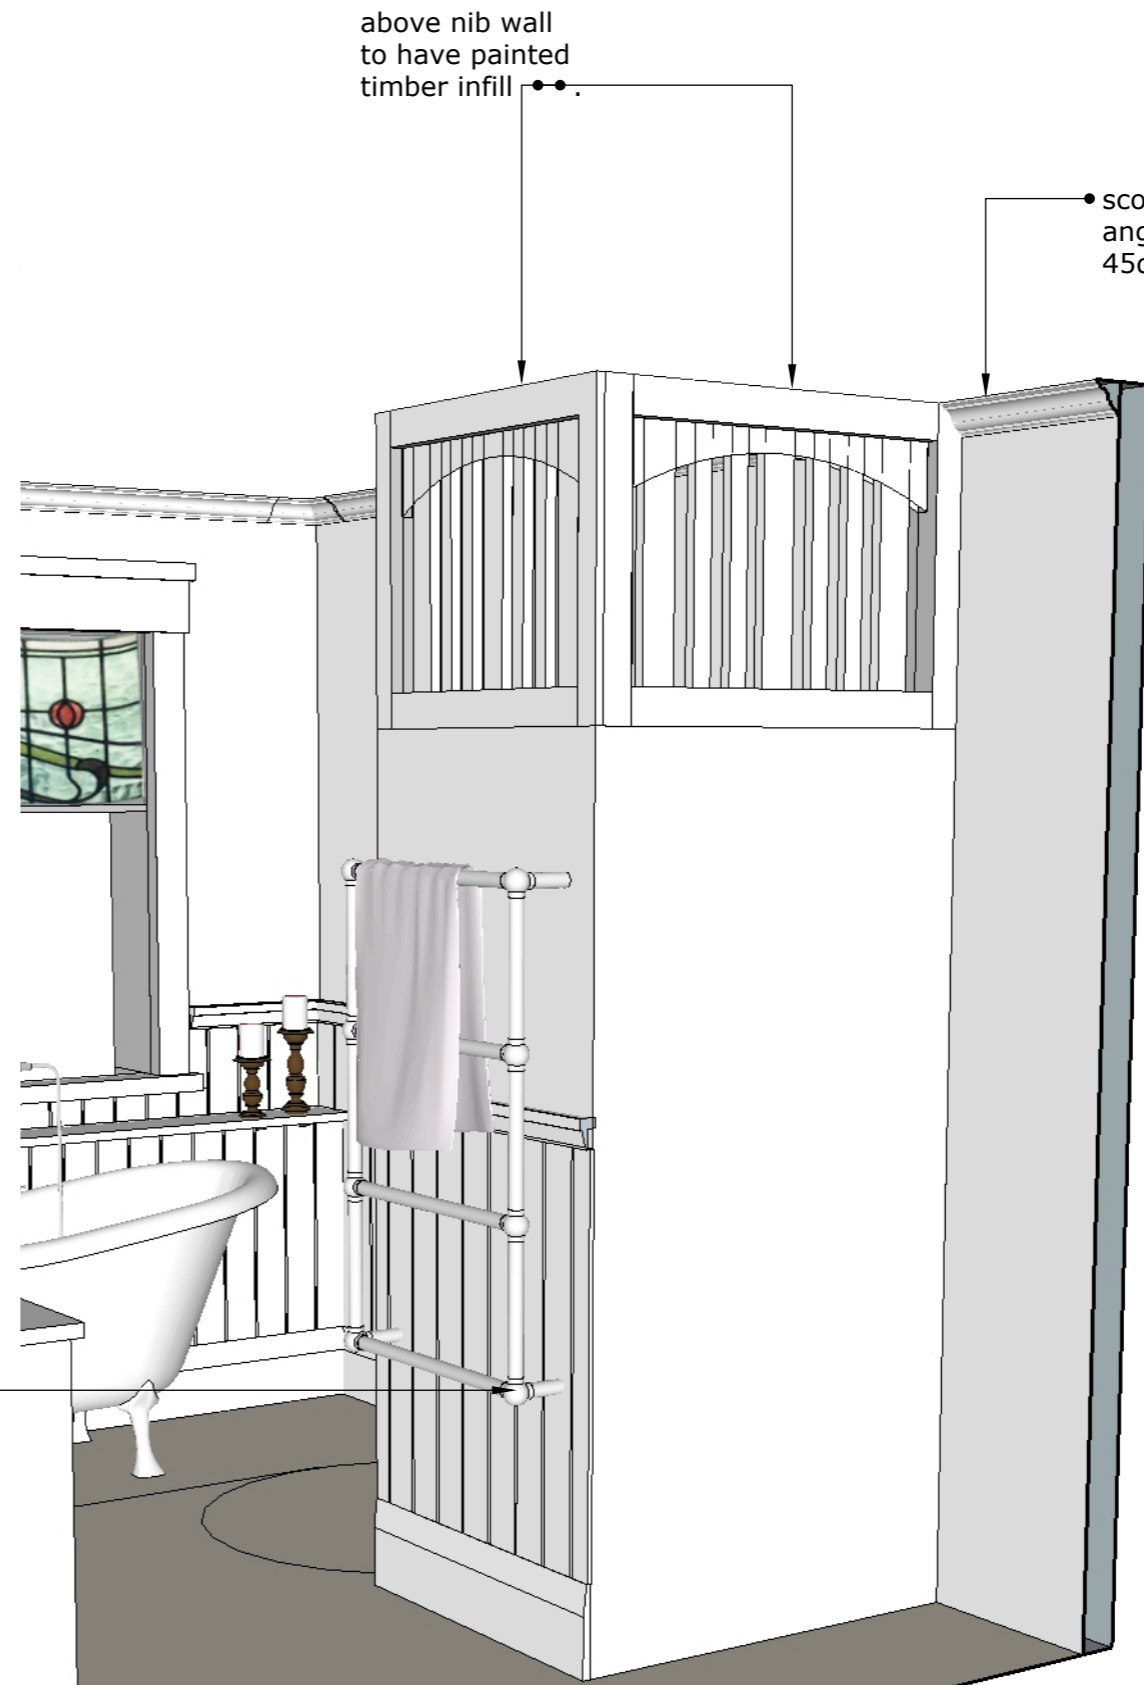

**Marlene Hudson Design**  
Rotorua

mobile 027 525 4677  
marlene@marlenehudsondesign.co.nz  
www.marlenehudsondesign.co.nz

All plans, drawings, specifications and content of this design are protected by copyright.

Use of plans and drawings is prohibited unless purchased and paid for in full.

When you buy plans, you are buying a license to use the plans. Copyright is not assigned to the purchaser.

The plans may not be re-sold, given or distributed in any way without the copyright holders written permission.

Site measurements should be done before work commences to verify plan dimensions. Variations should be discussed with designer

ISSUE  
Created: July 31, 2019  
Modified: October 9, 2023

PROJECT  
new build

SCALE  
1-20 @ A3

chamfer angle cut 45  
where dado butts to  
window / door frame

**Marlene Hudson Design**  
Rotorua

mobile 027 525 4677  
marlene@marlenehudsondesign.co.nz  
www.marlenehudsondesign.co.nz


All plans, drawings, specifications  
and content of this design are  
protected by copyright.

Use of plans and drawings is  
prohibited unless purchased and paid  
for in full.

When you buy plans, you are buying  
a license to use the plans. Copyright  
is not assigned to the purchaser.


The plans may not be re-sold, given  
or distributed in any way without the  
copyright holders written permission.

Site measurements should be done  
before work commences to verify  
plan dimensions. Variations should  
be discussed with designer

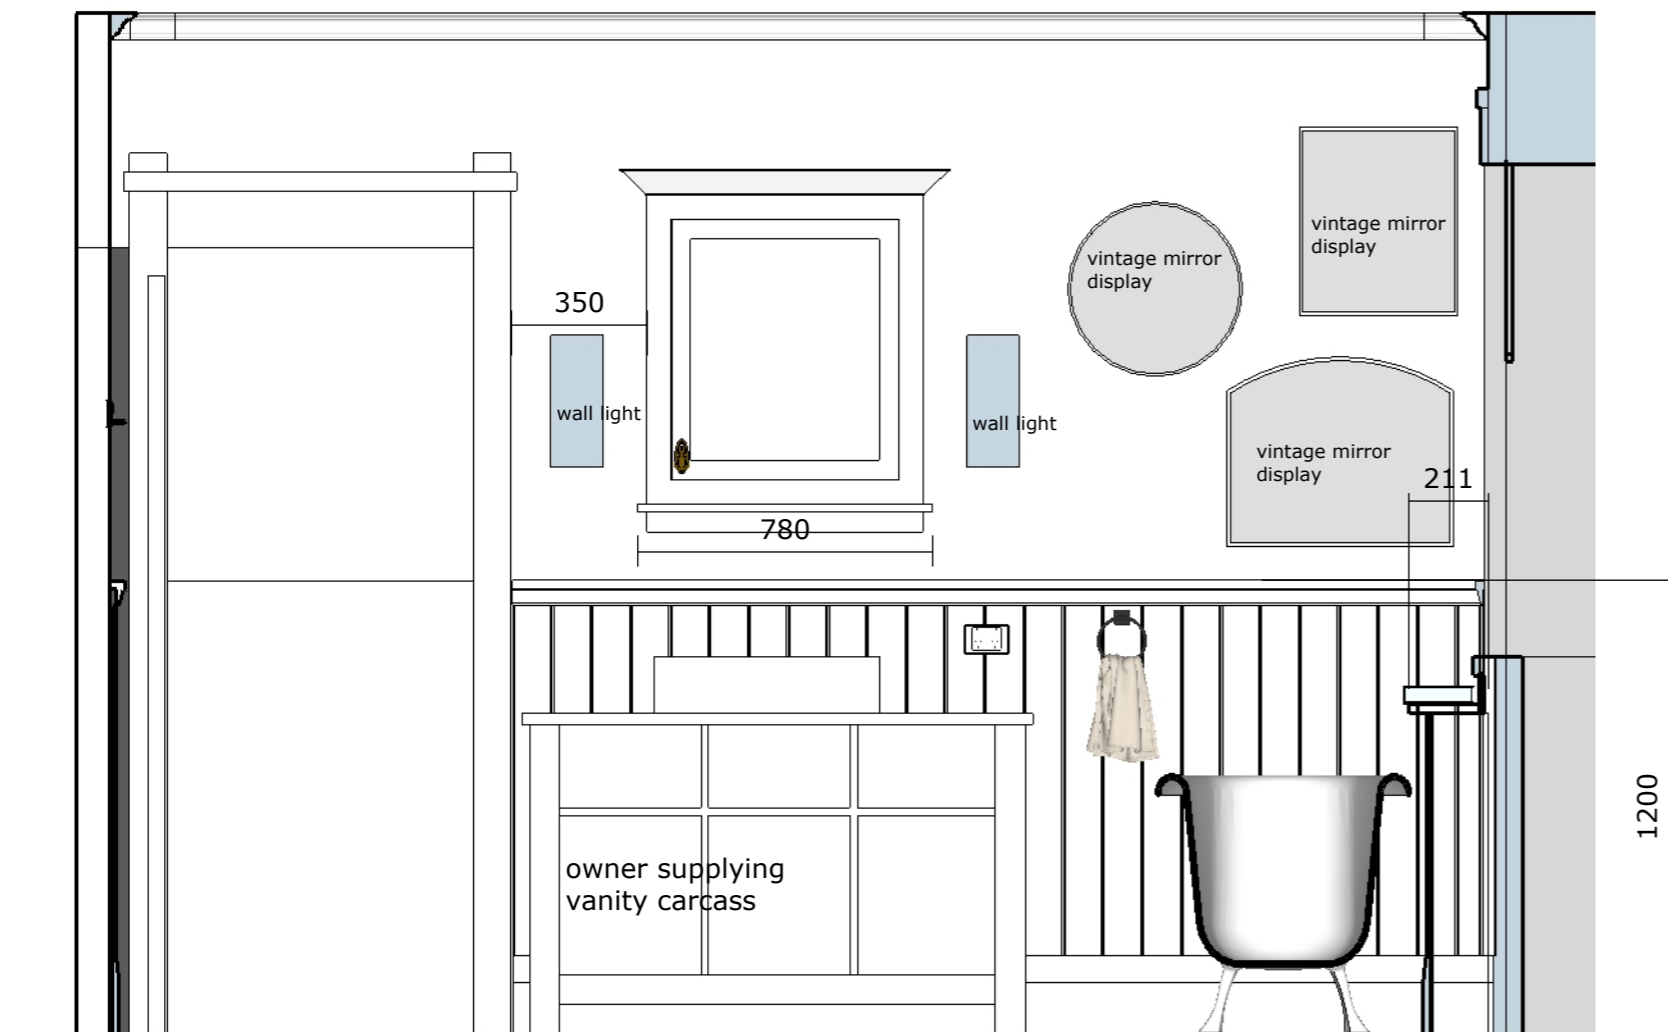


chamfer angle cut 45  
where dado butts to  
window / door frame

• painted timber overhang  
min 20mm will need to be  
50mm if LED extrusion to  
be positioned  
under ledge

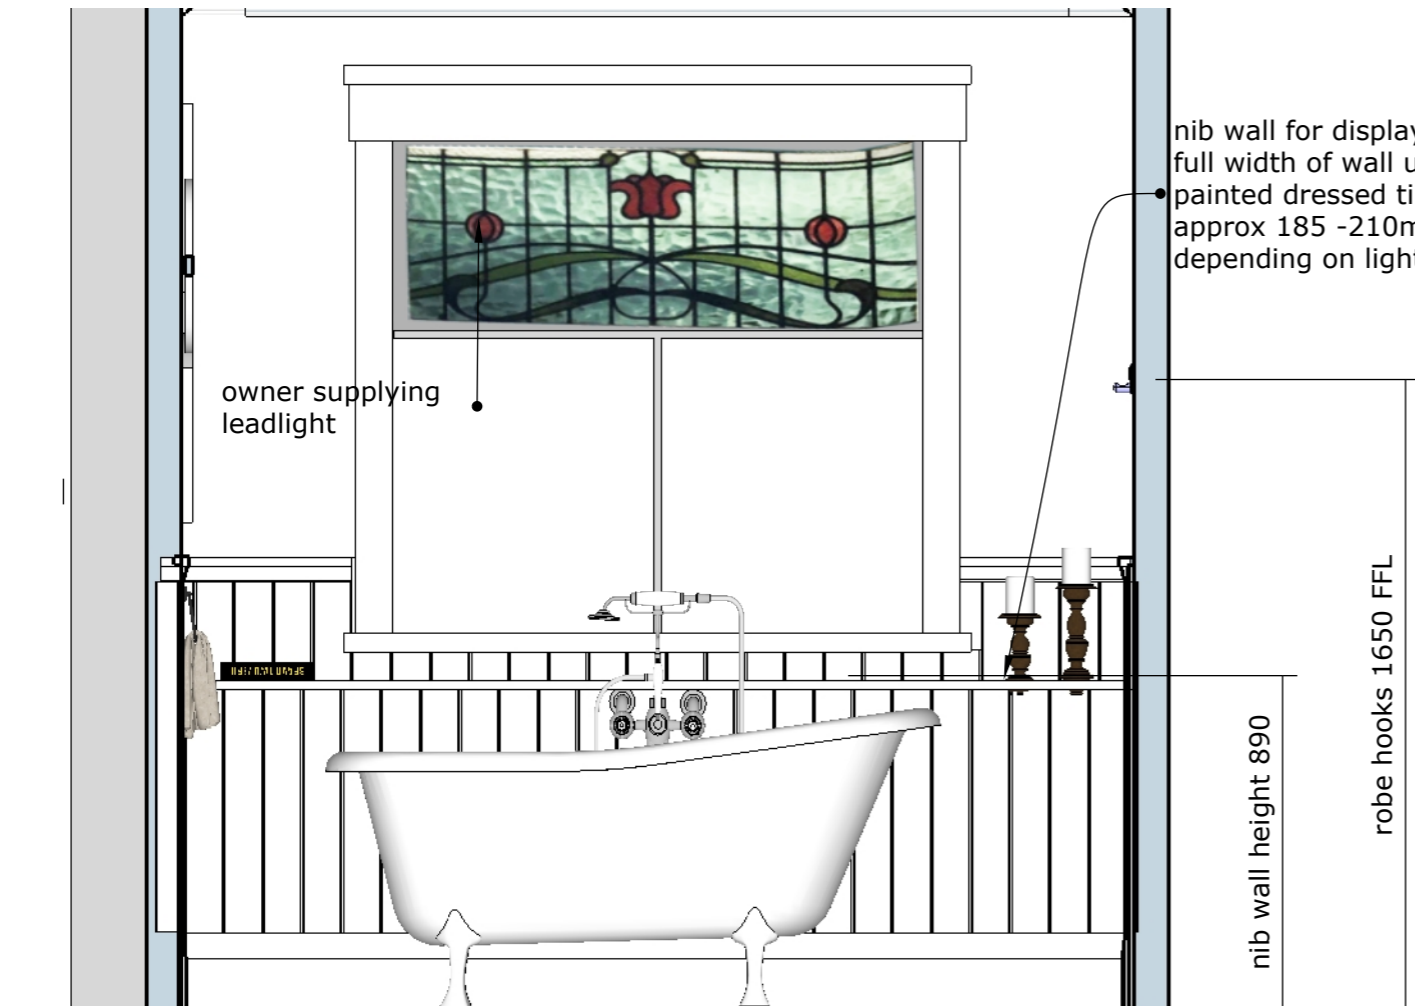

**detail of nib wall**

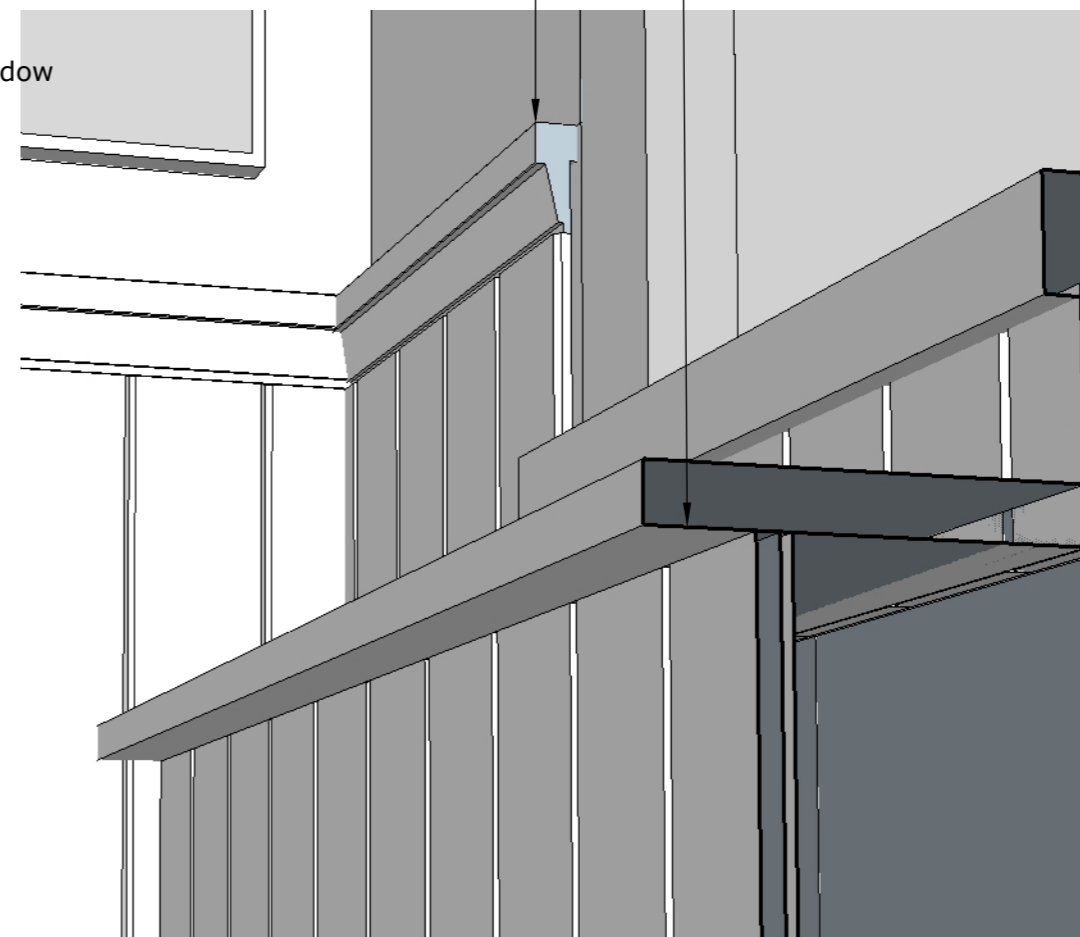

nib wall for display items  
full width of wall under window  
• painted dressed timber top  
approx 185 -210mm  
depending on light

ISSUE  
Created: July 31, 2019  
Modified: October 9, 2023

PROJECT  
new build

SCALE  
1-20 @ A3




**3 medicine cabinets are needed**

2 for ensuite  
1 for main bathroom

2 pot lacquer paint finish - semi gloss - colour TBC  
soft close hinges 135degree  
solid backing to allow fixing to wall  
3 glass shelves inside each cabinet with adjustable height  
PC sum for handle \$15 each

overall cabinet dimensions for main bathroom  
1 x 120 deep x 890 high plus cove x 780 wide

overall cabinet dimensions for ensuite  
2 x 120 deep x 890 high plus cove x 650 wide

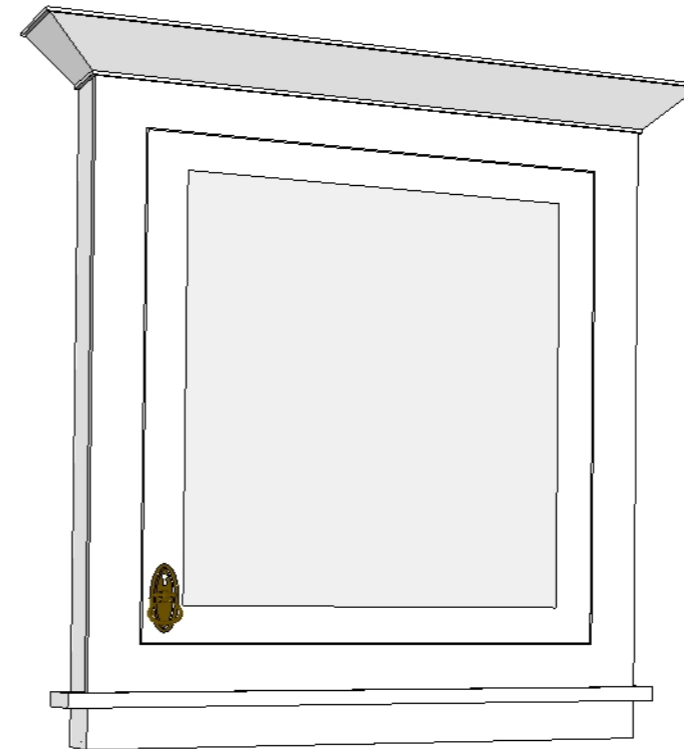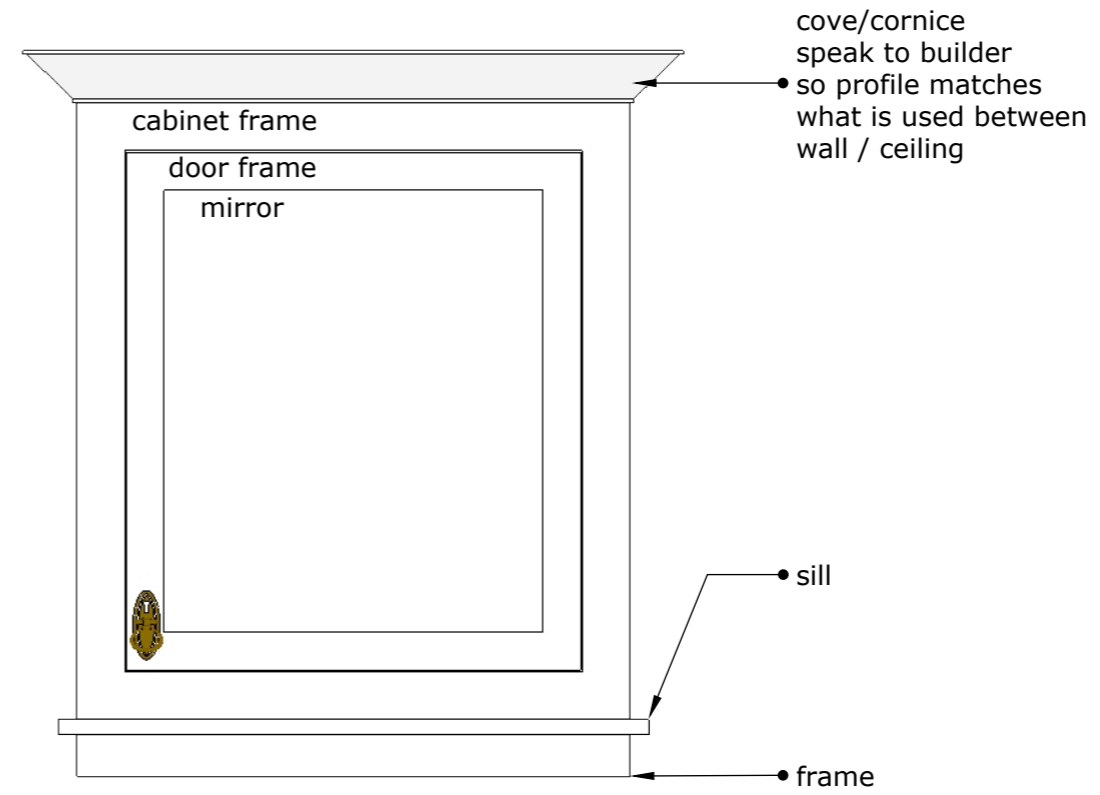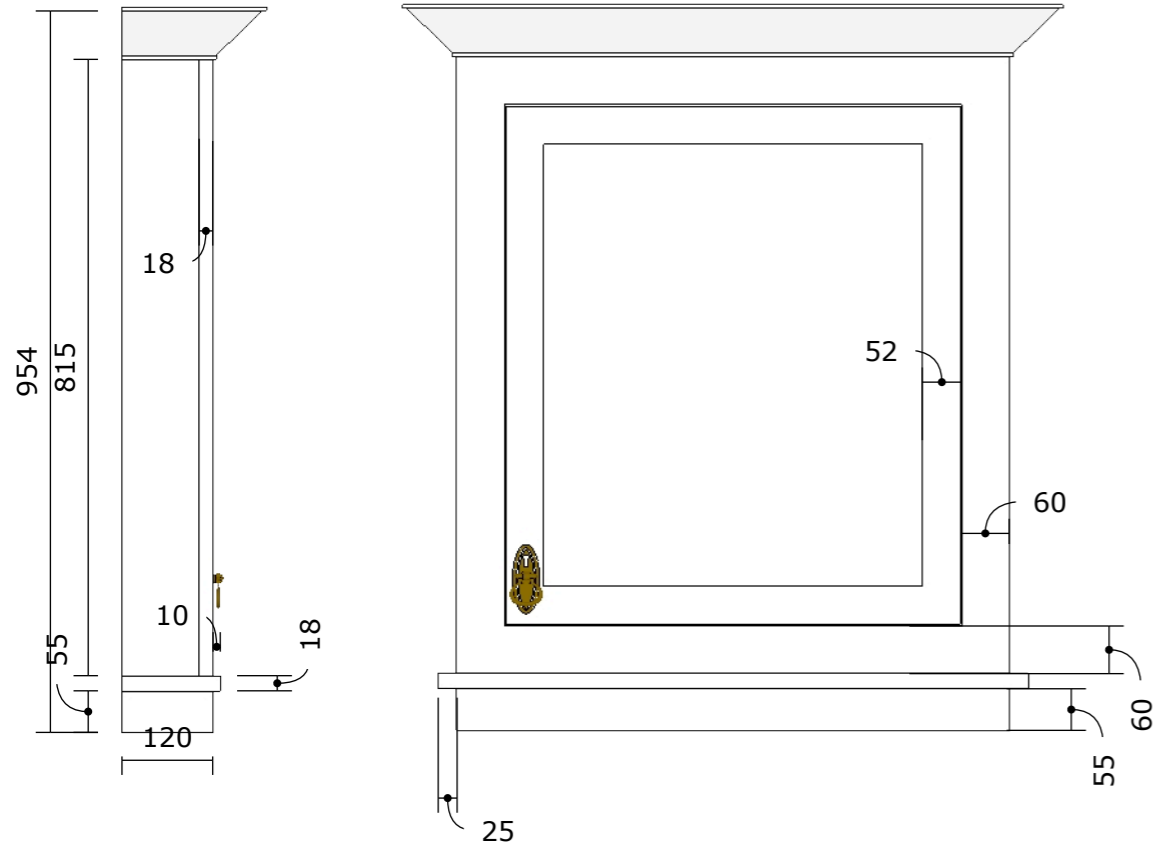

**Marlene Hudson Design**  
Rotorua

mobile 027 525 4677  
marlene@marlenehudsondesign.co.nz  
www.marlenehudsondesign.co.nz

All plans, drawings, specifications and content of this design are protected by copyright.

Use of plans and drawings is prohibited unless purchased and paid for in full.

When you buy plans, you are buying a license to use the plans. Copyright is not assigned to the purchaser.

The plans may not be re-sold, given or distributed in any way without the copyright holders written permission.

Site measurements should be done before work commences to verify plan dimensions. Variations should be discussed with designer

ISSUE  
Created: July 31, 2019  
Modified: October 9, 2023

PROJECT  
new build

SCALE  
**1-20 @ A3**