



Malcolm

- info@patonkitchens.co.nz
- 0272896054

Olivia

- olivia@patonkitchens.co.nz
- 0273935022




Malcolm

- info@patonkitchens.co.nz
- 0272896054

Olivia

- olivia@patonkitchens.co.nz
- 0273935022

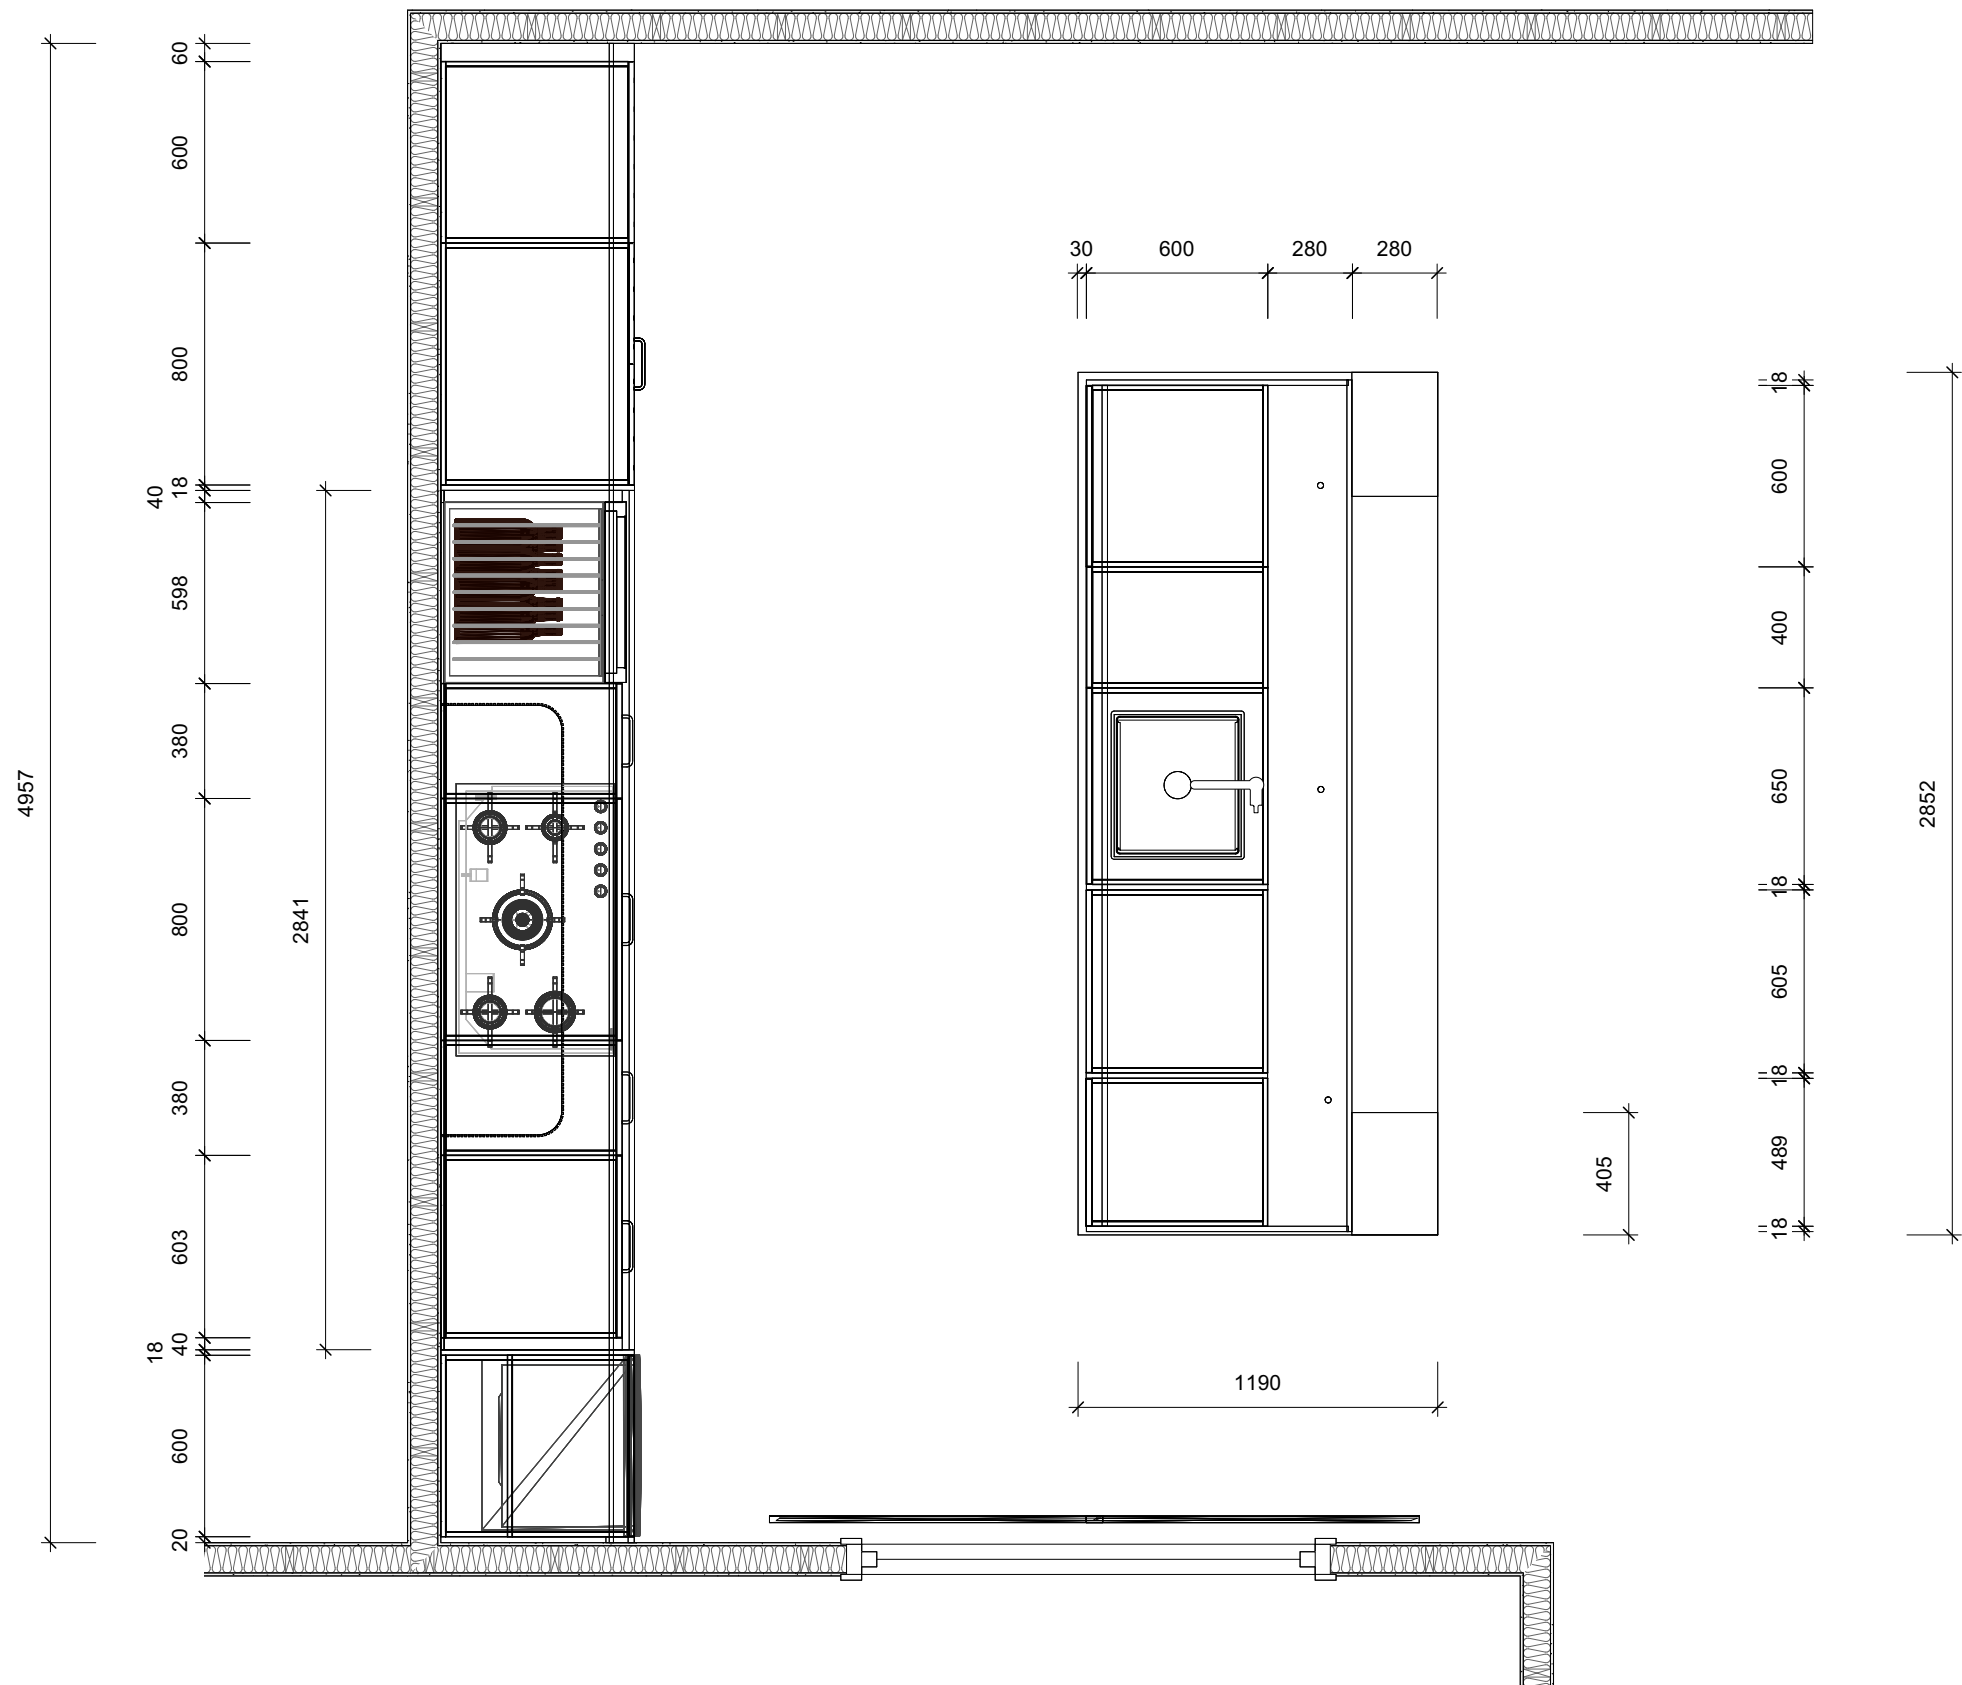

2 [Drawing Title]
Scale: 1:25

Note
All dimensions & size designations give are subject to verification on job site and adjustment to fit job conditions. Any dircrepancies must be confirmed with designer before manufacture. This is an original design and must not be released or copied unless applicale fee has been paid. All appliances, rangehoods, sinks, bowls, tapware, bins, and splashbacks shown on any plan, elevation, or 3D drawing are for display purposes only.



33 Kohuni st. Ngatea
info@patonkitchens.co.nz
(07)867-8160

Project Title	Site Adress	Drawn By	Project ID
Sheet Title	2 of 11	Date	Project ID
Showroom_v2023.vwx		15/02/2022	Scale (A3) 1:1
		CAD File Name	Sign off by Client
		Showroom_v2023.vwx	Sign off Date




Note
 All dimensions & size designations give are subject to verification on job site and adjustment to fit job conditions. Any dircrepancies must be confirmed with designer before manufacture. This is an original design and must not be released or copied unless applicale fee has been paid. All appliances, rangehoods, sinks, bowls, tapware, bins, and splashbacks shown on any plan, elevation, or 3D drawing are for display purposes only.



PATON KITCHENS
 33 Kohuni st. Ngatea
 info@patonkitchens.co.nz
 (07)867-8160

Project Title	Site Adress	Drawn By	Project ID
Sheet Title	3 of 11	Date	Project ID
Showroom_v2023.vwx		15/02/2022	Scale (A3) 1:1
		CAD File Name	Sign off by Client
		Showroom_v2023.vwx	Sign off Date

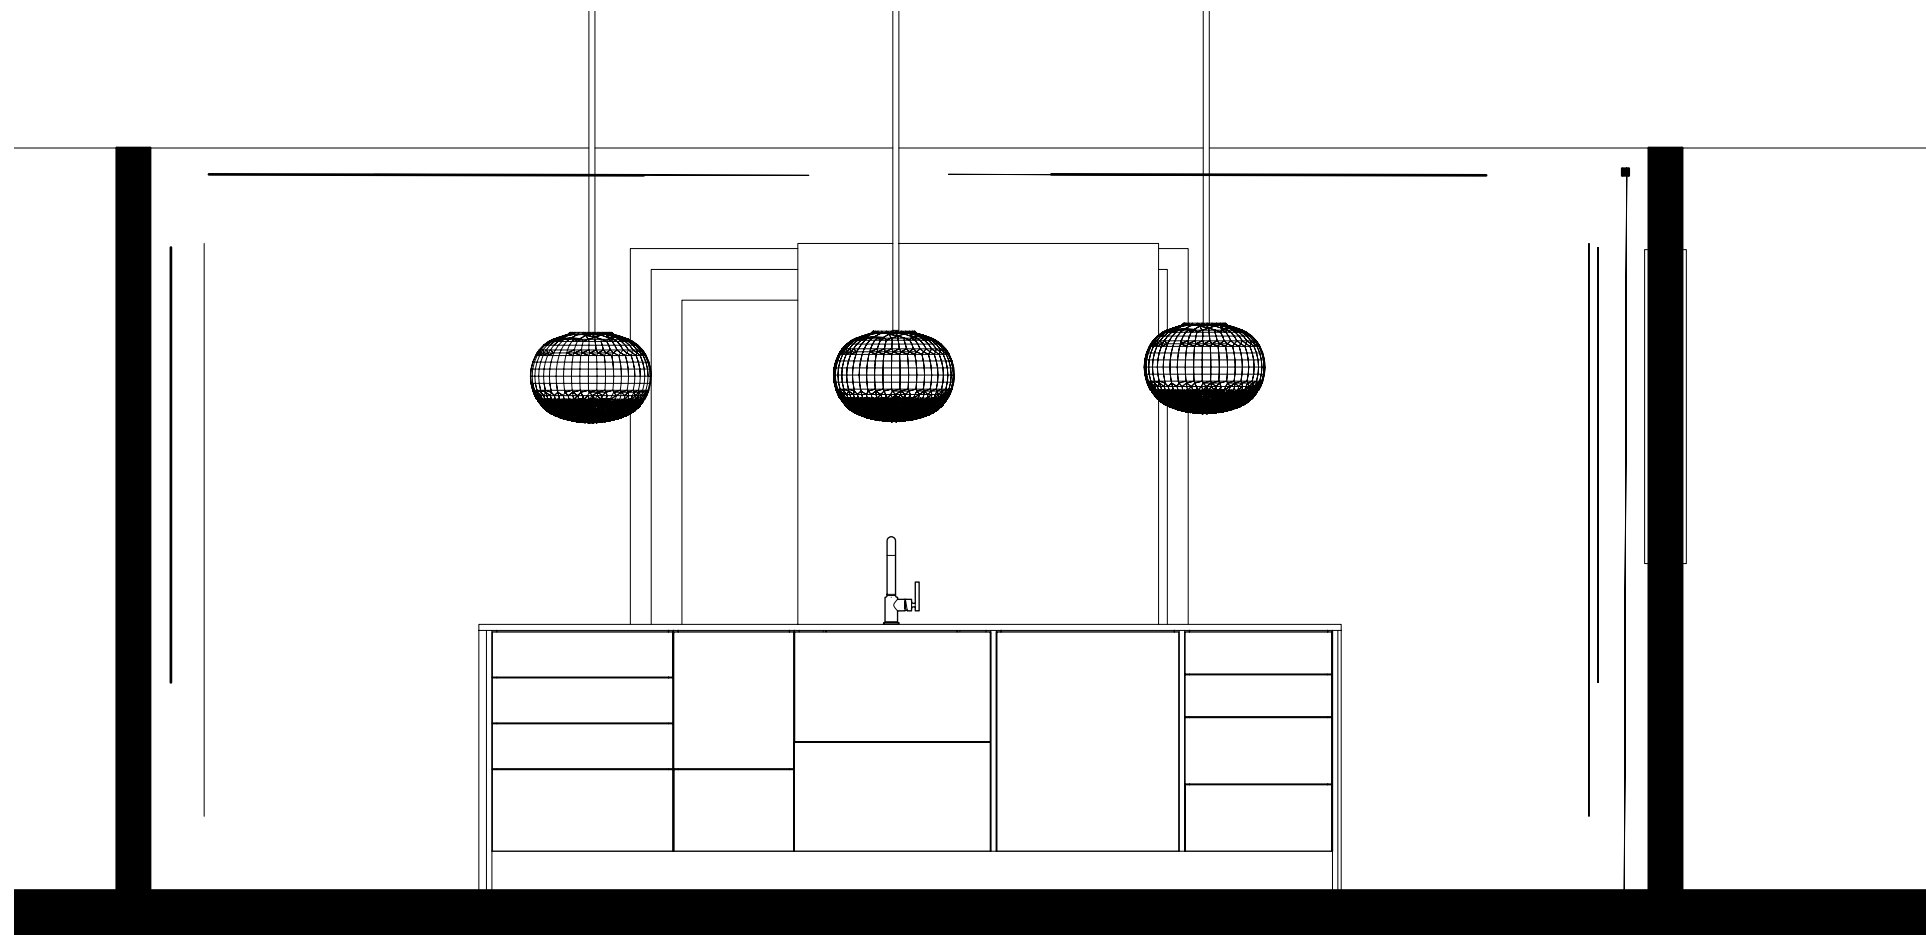

Note
 All dimensions & size designations give are subject to verification on job site and adjustment to fit job conditions. Any dircrepancies must be confirmed with designer before manufacture. This is an original design and must not be released or copied unless applicale fee has been paid. All appliances, rangehoods, sinks, bowls, tapware, bins, and splashbacks shown on any plan, elevation, or 3D drawing are for display purposes only.



33 Kohuni st. Ngatea
 info@patonkitchens.co.nz
 (07)867-8160

Project Title	Site Adress	Drawn By	Project ID
Sheet Title		Date	Project ID
Showroom_v2023.vwx		15/02/2022	Scale (A3) 1:1
4 of 11		CAD File Name	Sign off by Client Sign off Date
		Showroom_v2023.vwx	