


Simone van der Plas  
 Encompass Group Ltd  
 Unit 4B, 33 Kaiwharawhara Rd  
 Wellington Ph 021 5 999 55

Design copyright of these plans belongs to  
 EGL and therefore cannot be used or copied in  
 any way until plans are paid for and ownership  
 has transferred to the purchaser.

All dimensions/measurements  
 must be checked and verified  
 onsite prior to construction

Measurements shown are indicative  
 o/all dimensions Construction must  
 comply with current building code  
 regulations

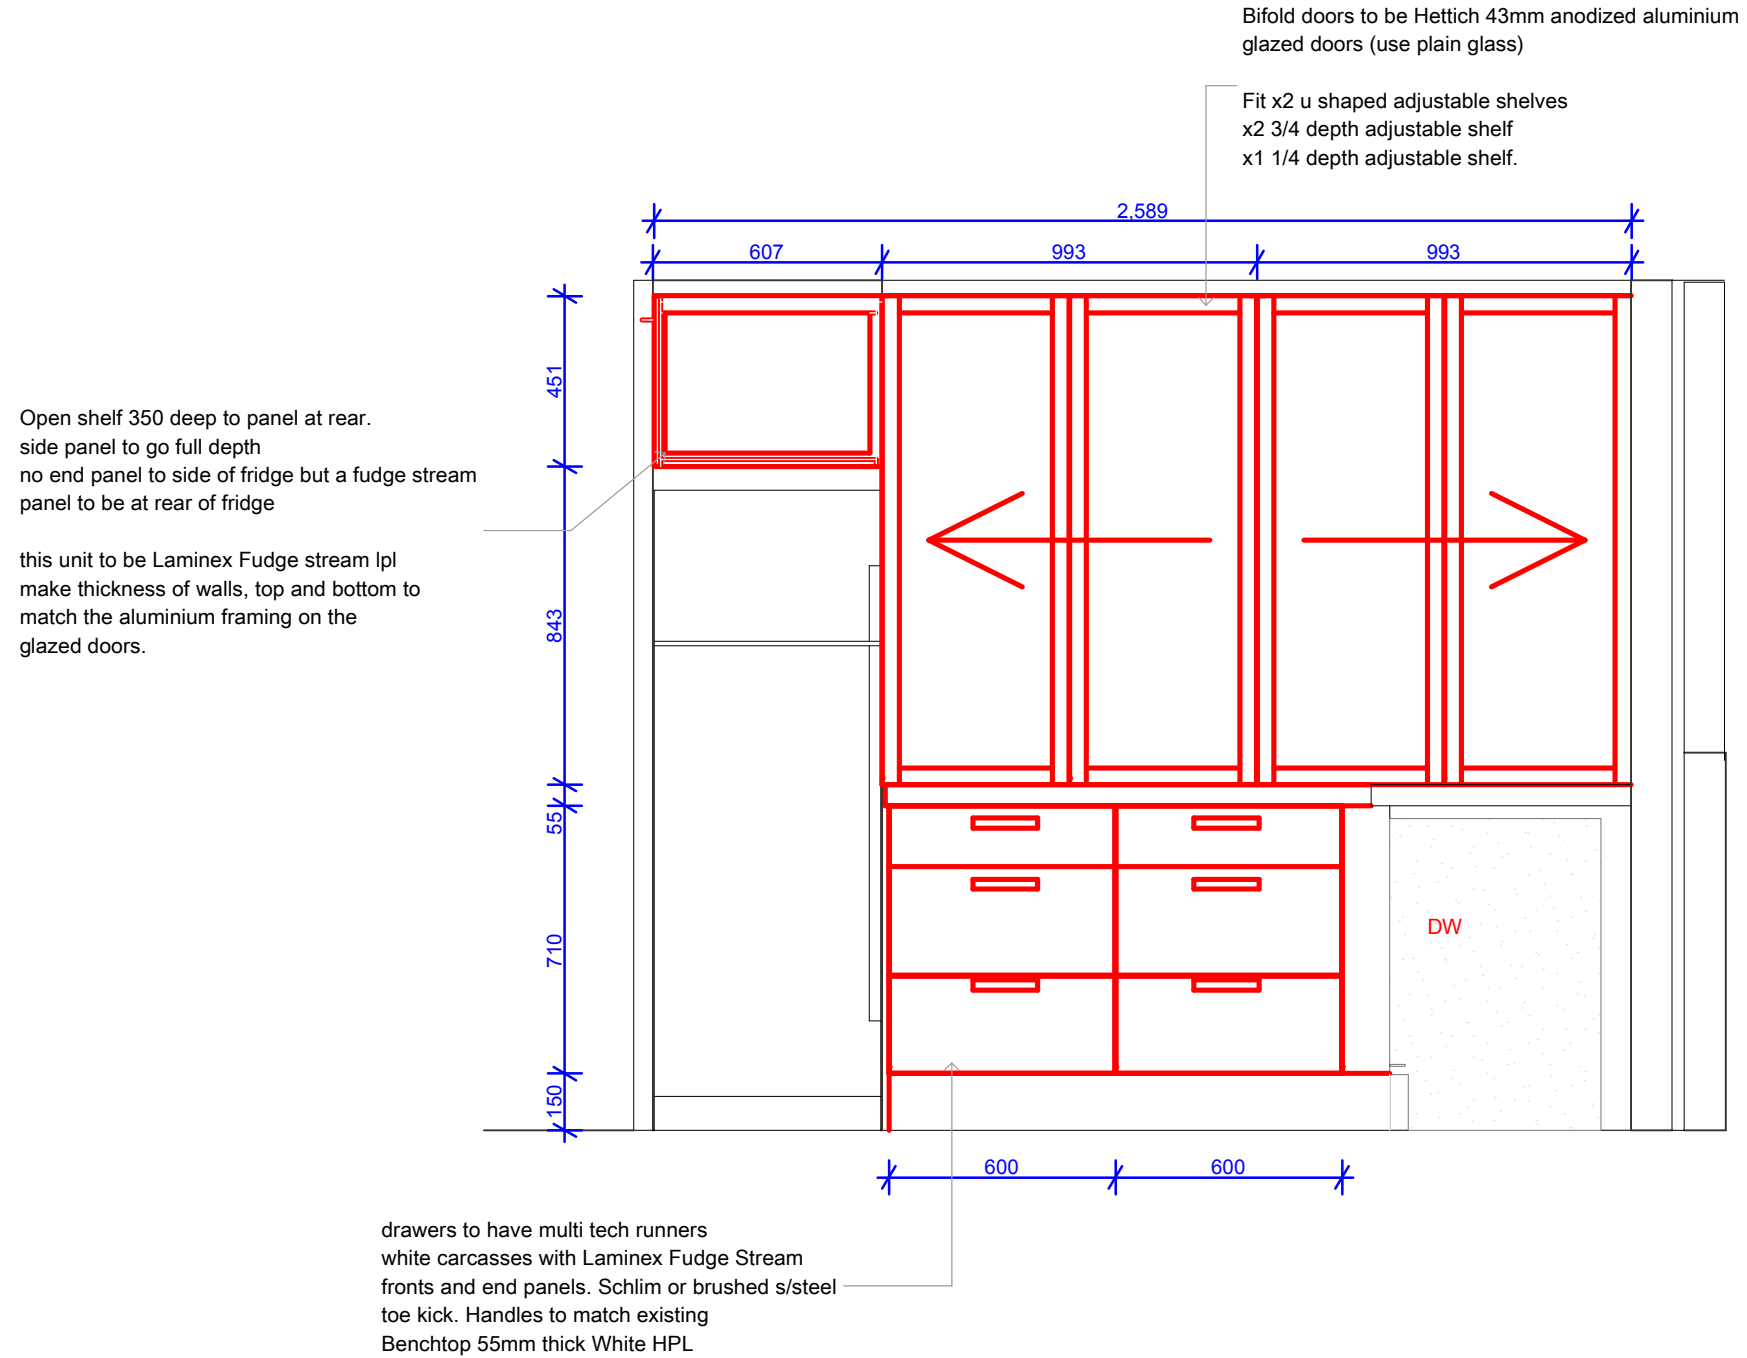

**Encompass Group  
 kitchen addition**

Unit 4b, 33 Kaiwharawhara Rd,  
 Kaiwharawhara  
 Wellington

12 June 2008

New Kitchen joinery

Job no: KRd Project

Scale: 1:20

Drawing: