



D01 EUROSEAM STANDING SEAM - RIDGE DETAIL

Scale 1:5

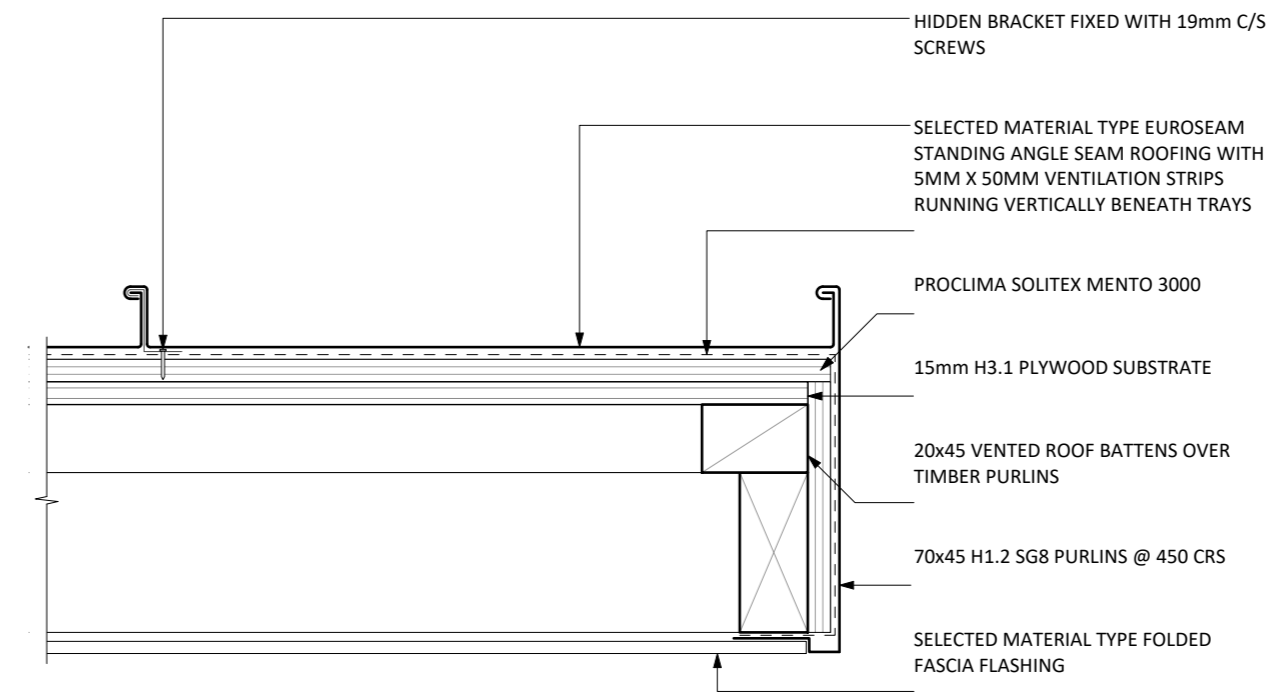


D03 EUROSEAM STANDING SEAM - BARGE DETAIL V1

Scale 1:5

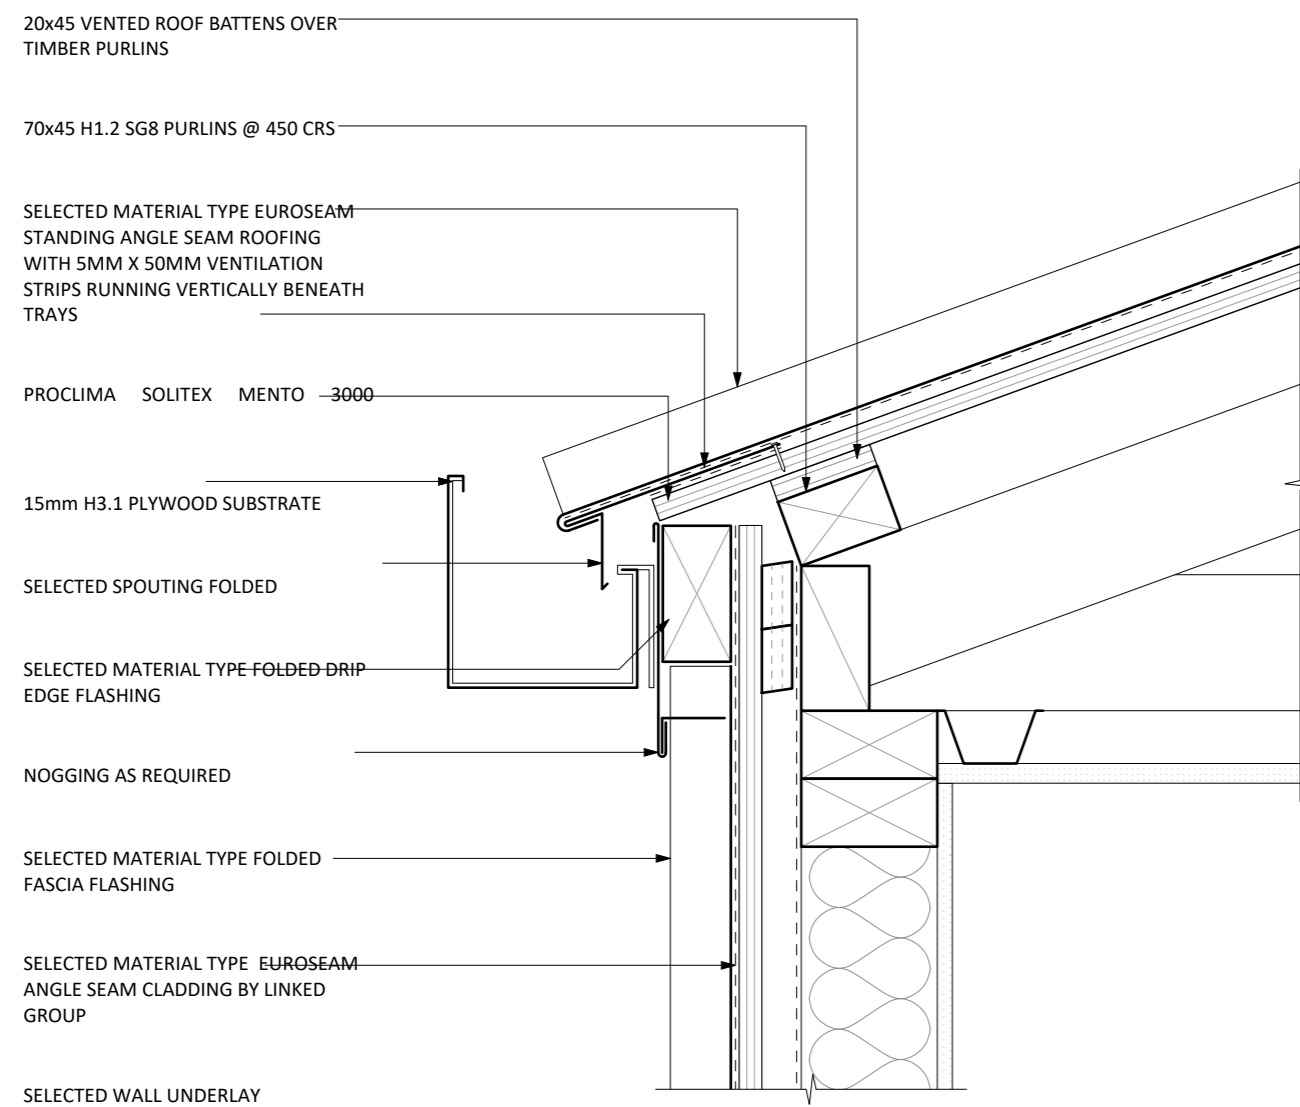


D02 EUROSEAM STANDING SEAM - EAVE DETAIL

Scale 1:5

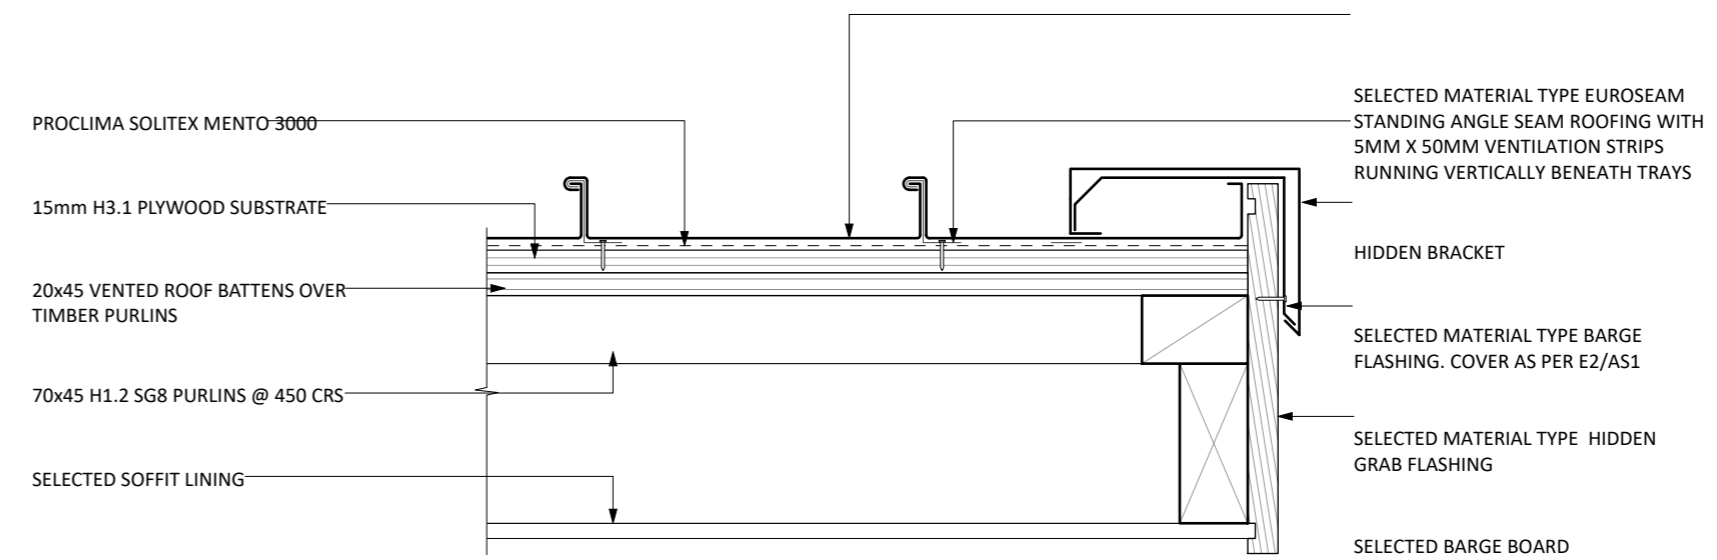


D04 EUROSEAM STANDING SEAM - BARGE DETAIL V2

Scale 1:5

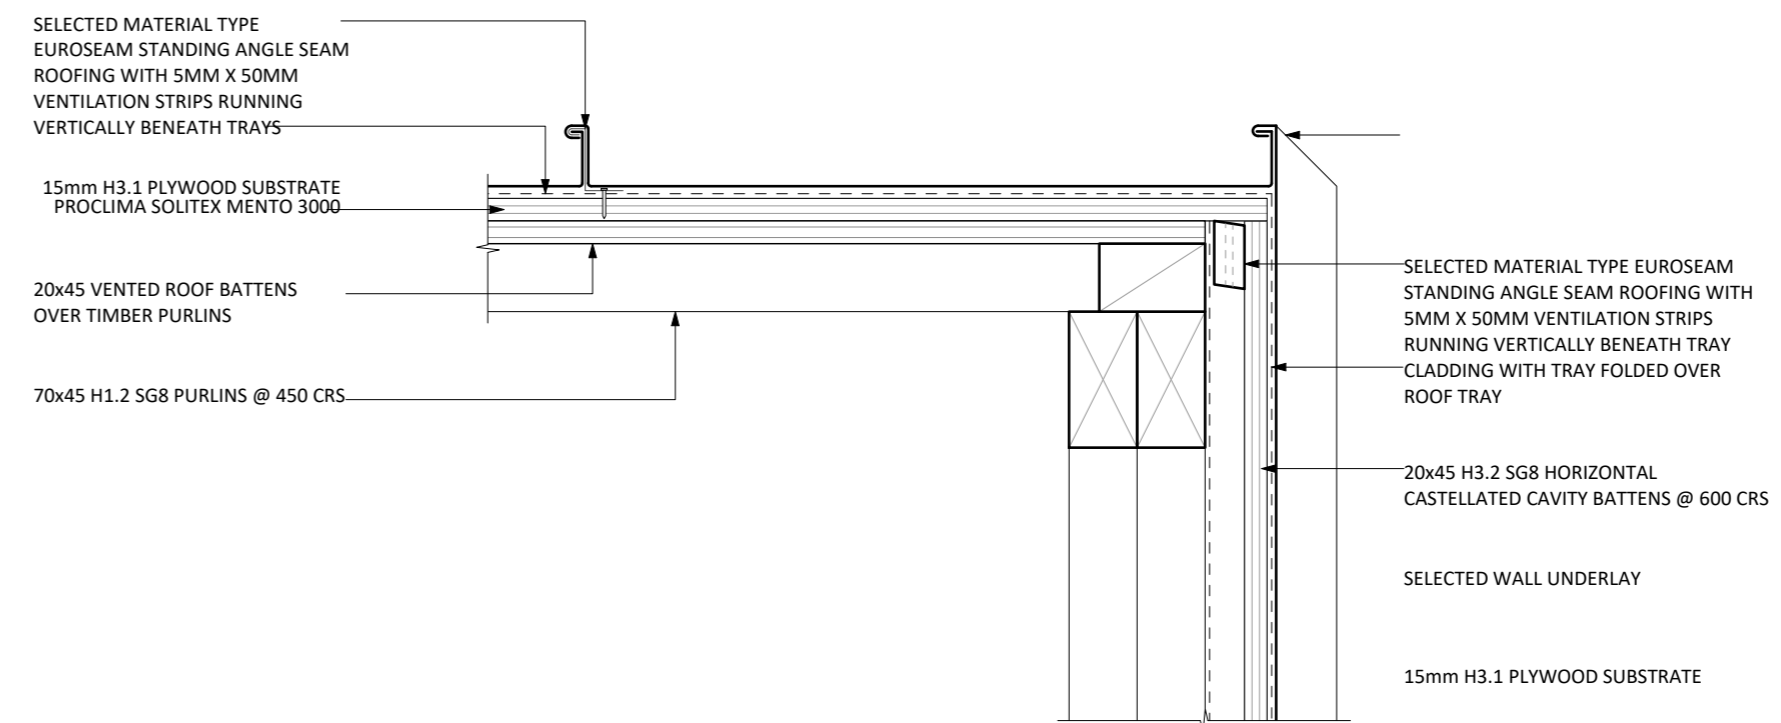


D05 EUROSEAM STANDING SEAM - BARGE DETAIL V3

Scale 1:5

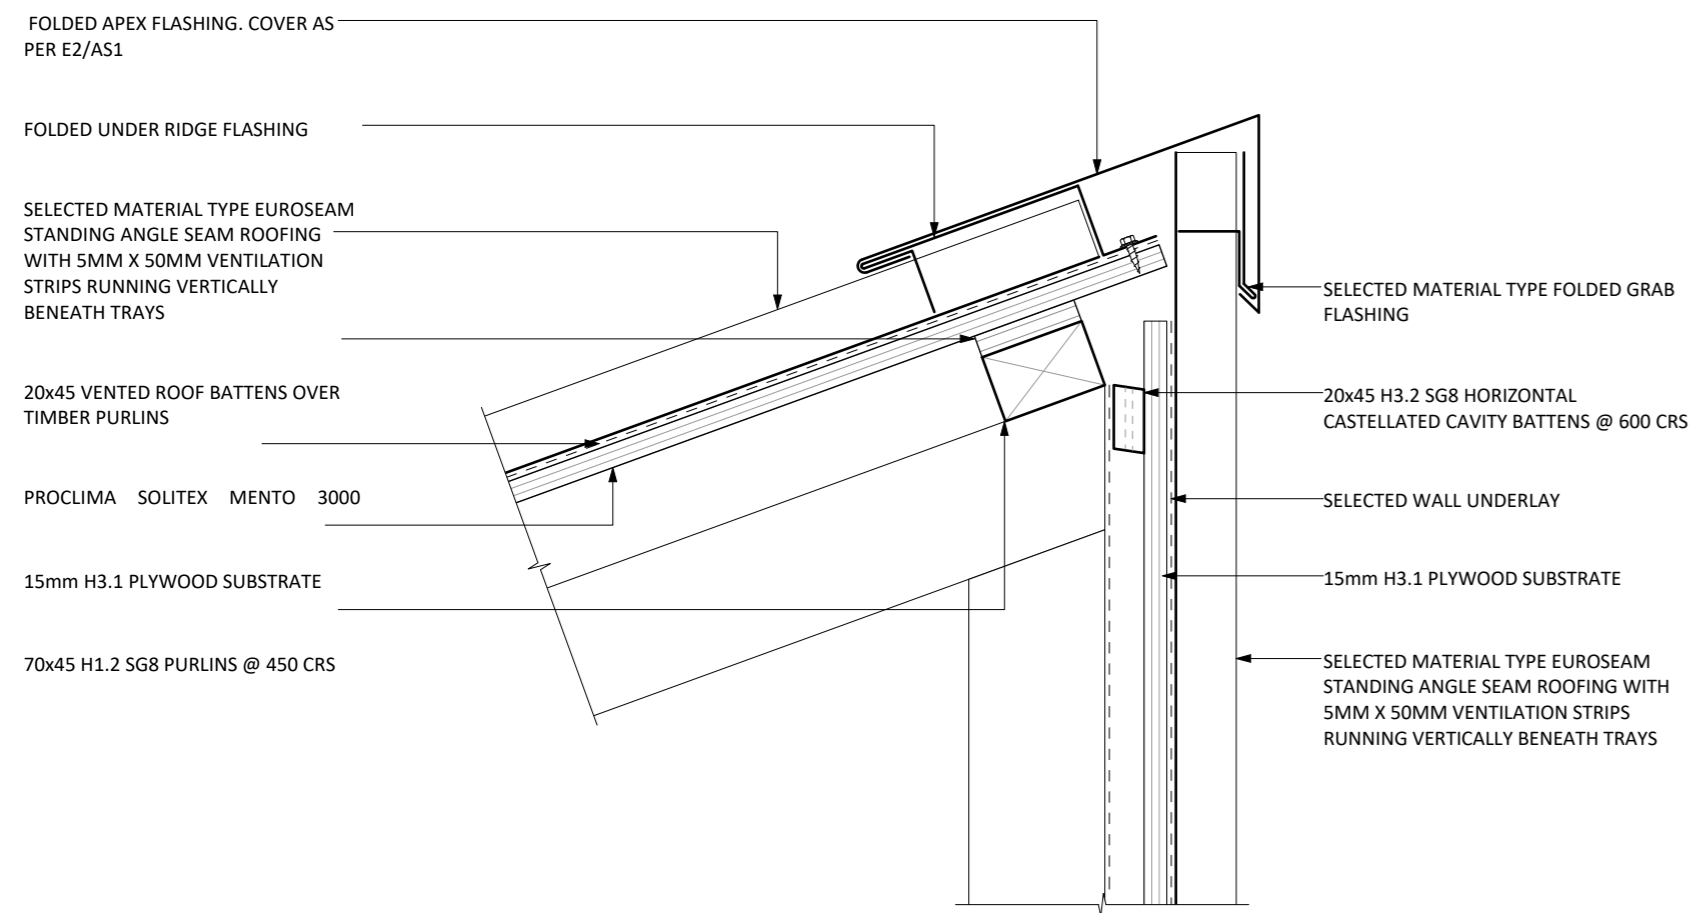


D06 EUROSEAM STANDING SEAM - APEX DETAIL V1

Scale 1:5

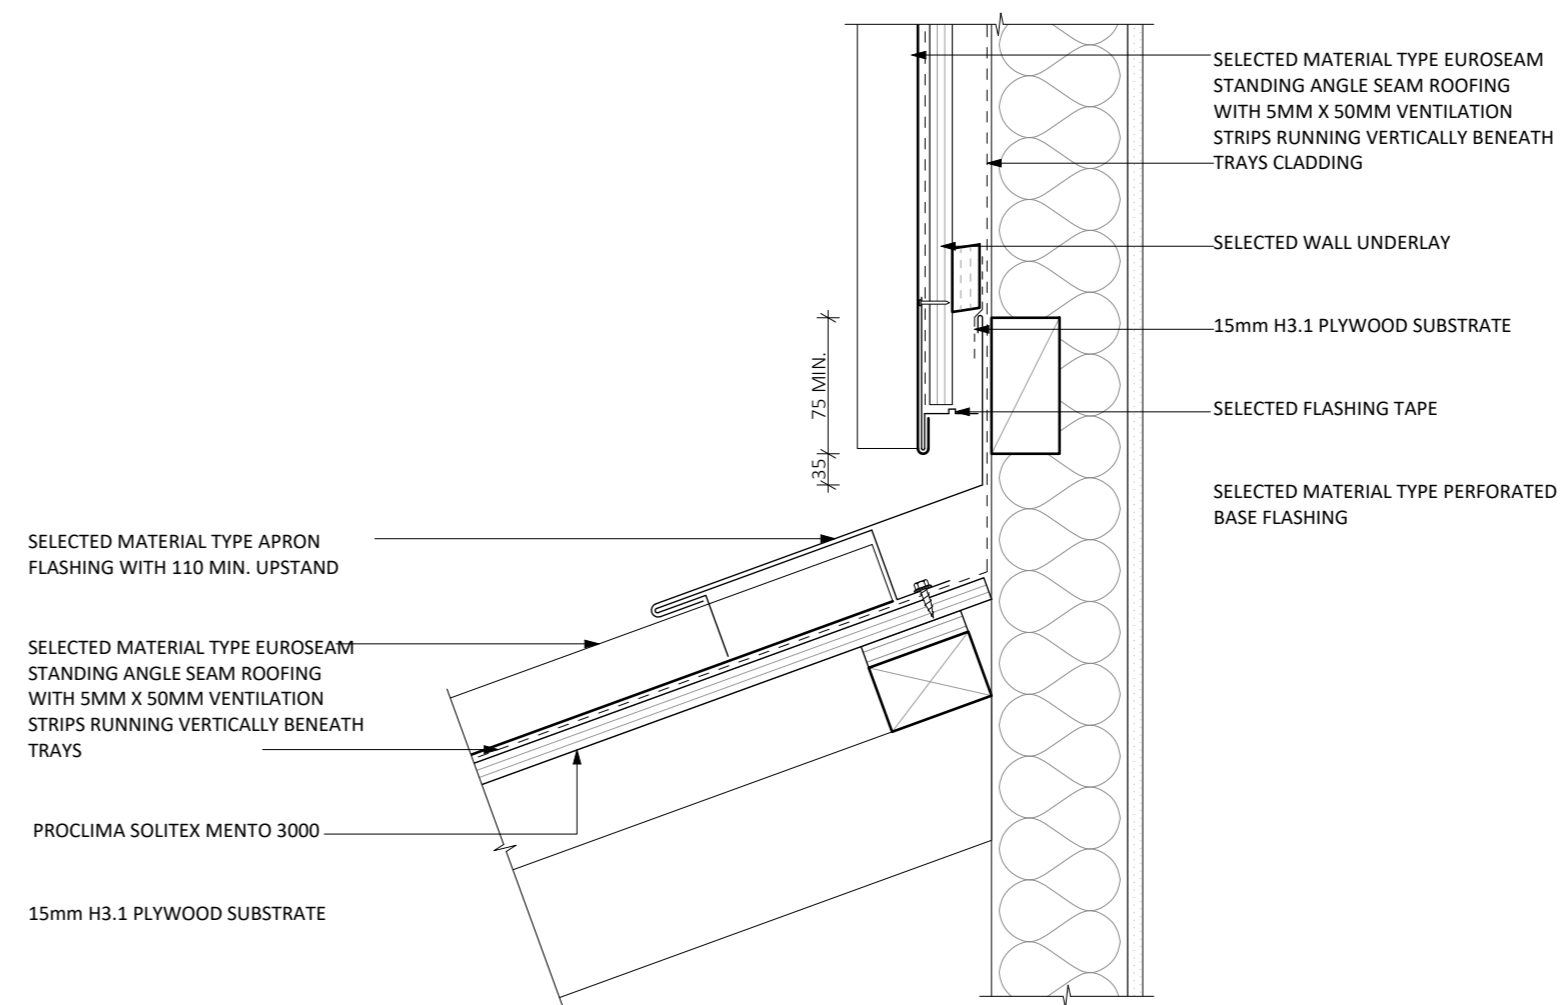


D09 EUROSEAM STANDING SEAM - APRON DETAIL

Scale 1:5

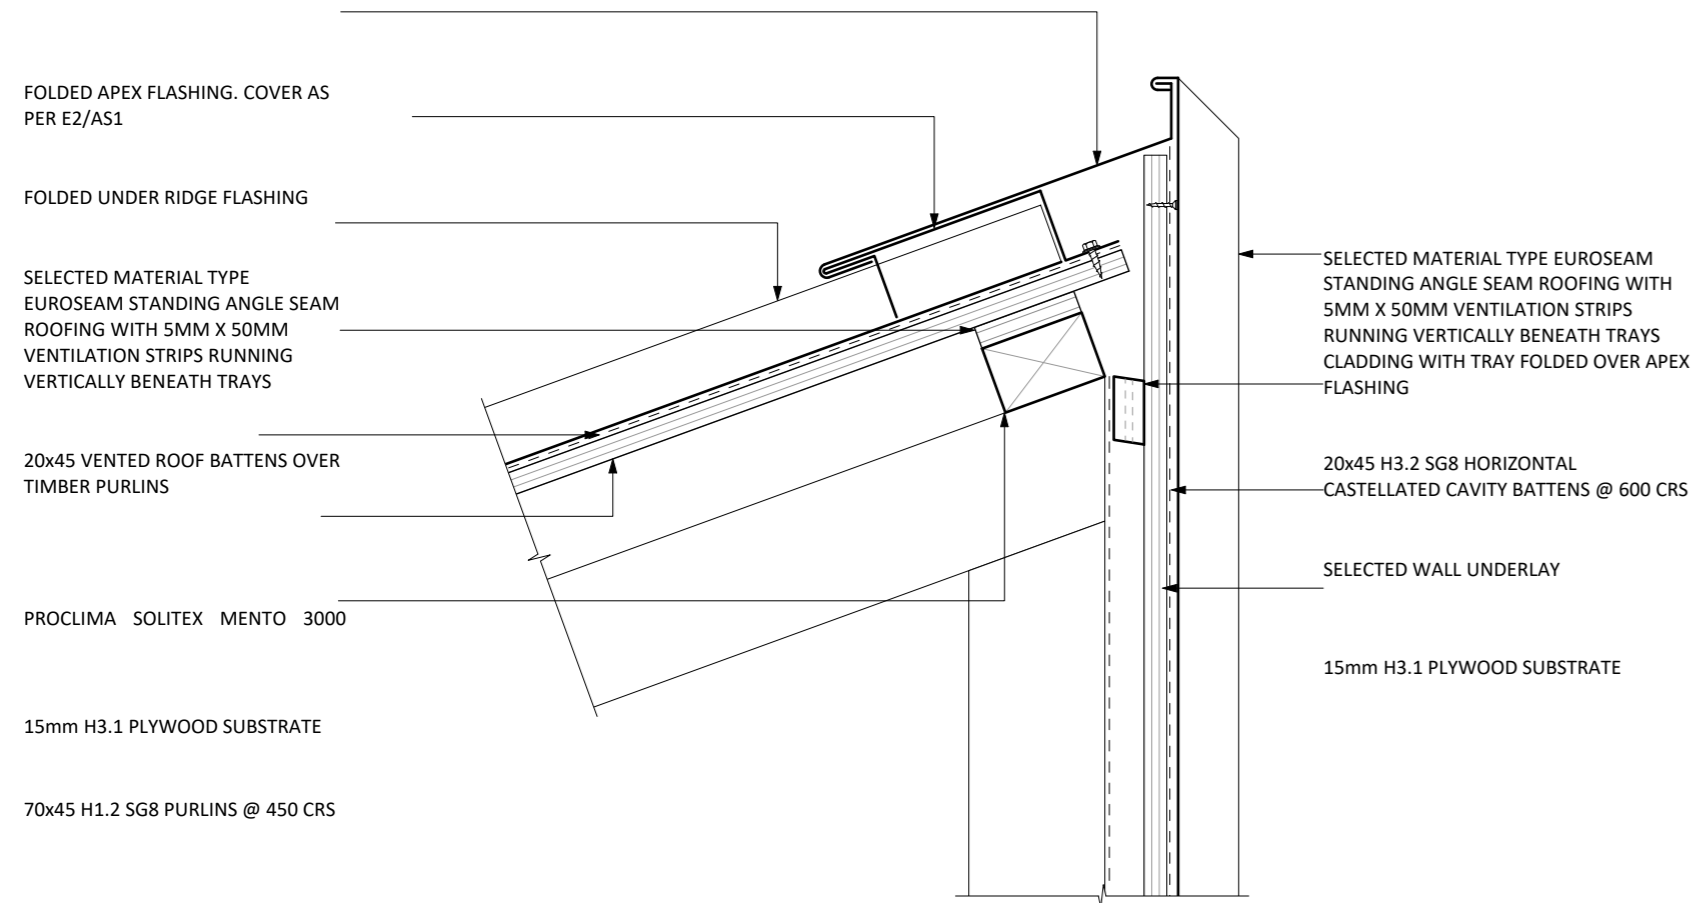


D07 EUROSEAM STANDING SEAM - APEX DETAIL V2

Scale 1:5

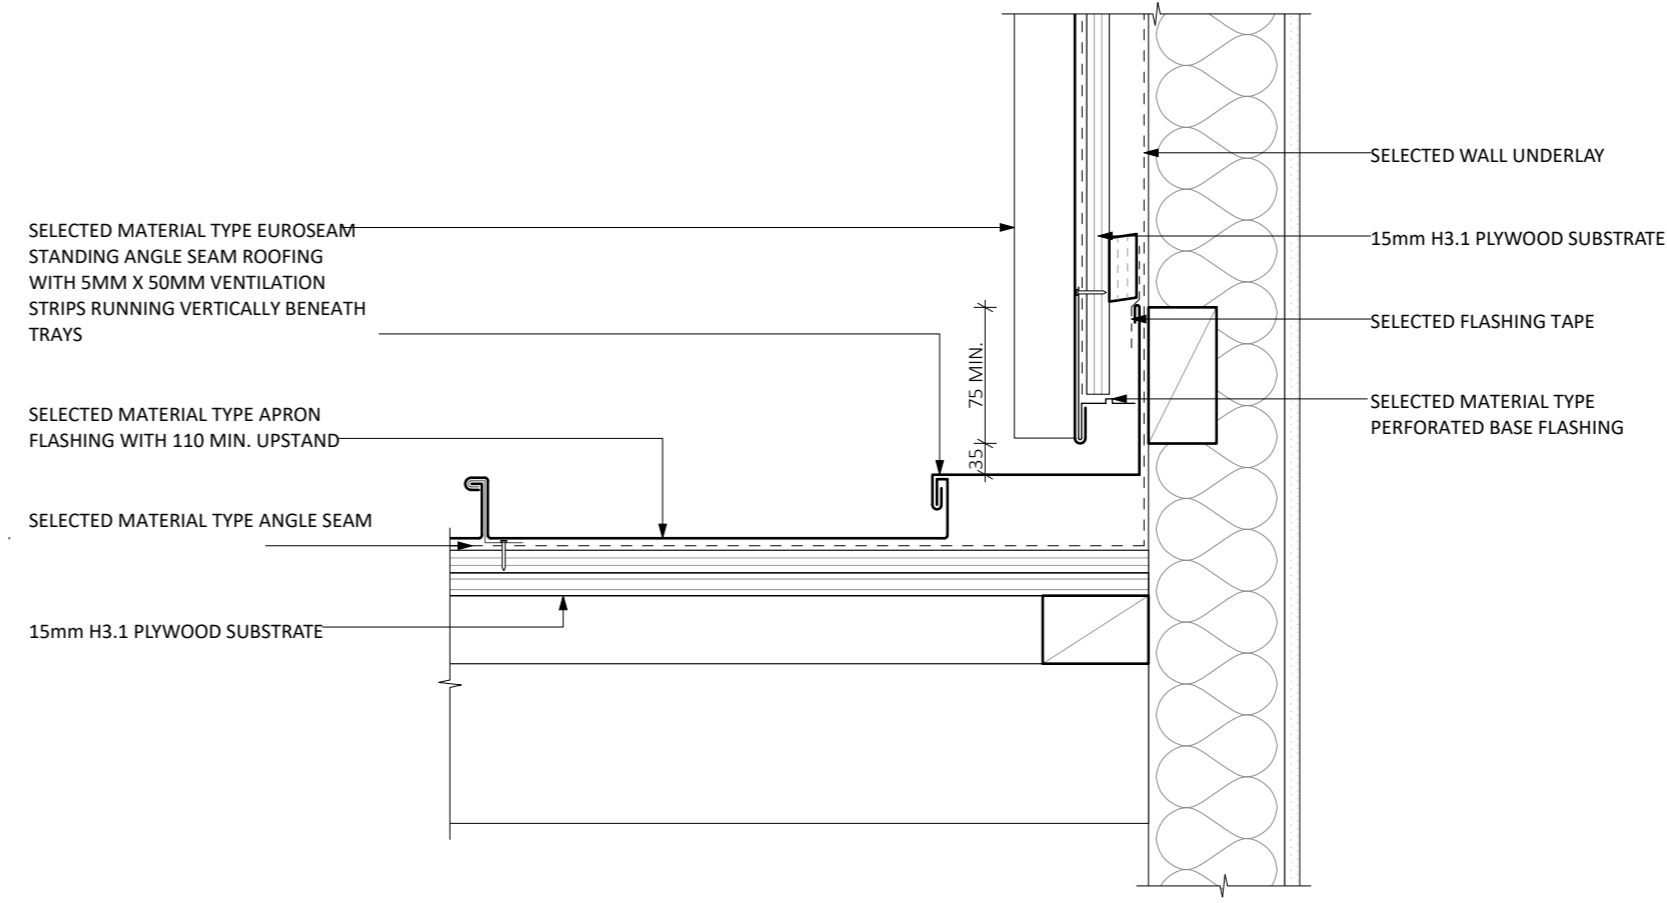


D10 EUROSEAM STANDING SEAM - PARALLEL APRON DETAIL

Scale 1:5

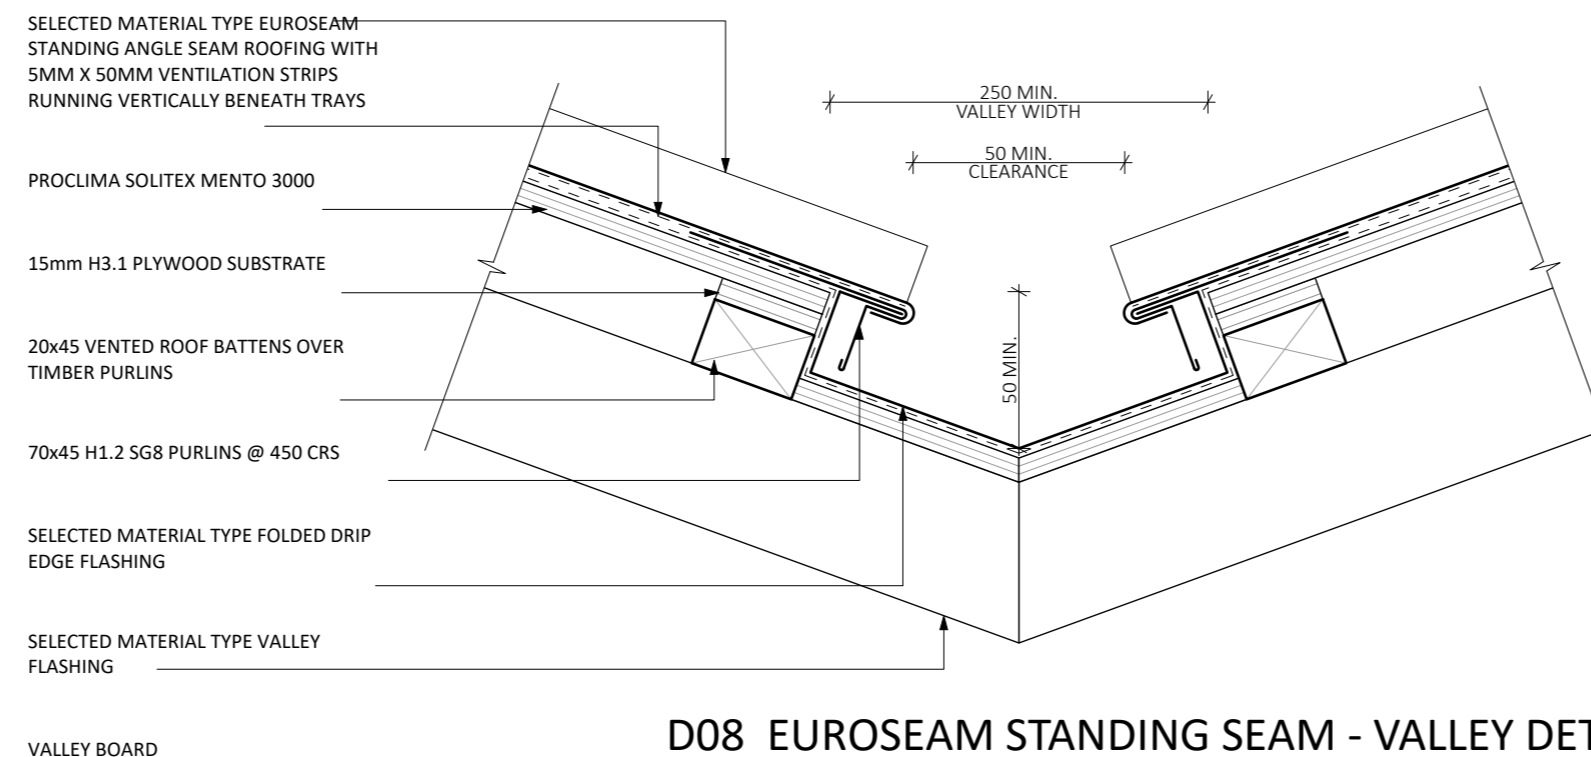


D08 EUROSEAM STANDING SEAM - VALLEY DETAIL

Scale 1:5

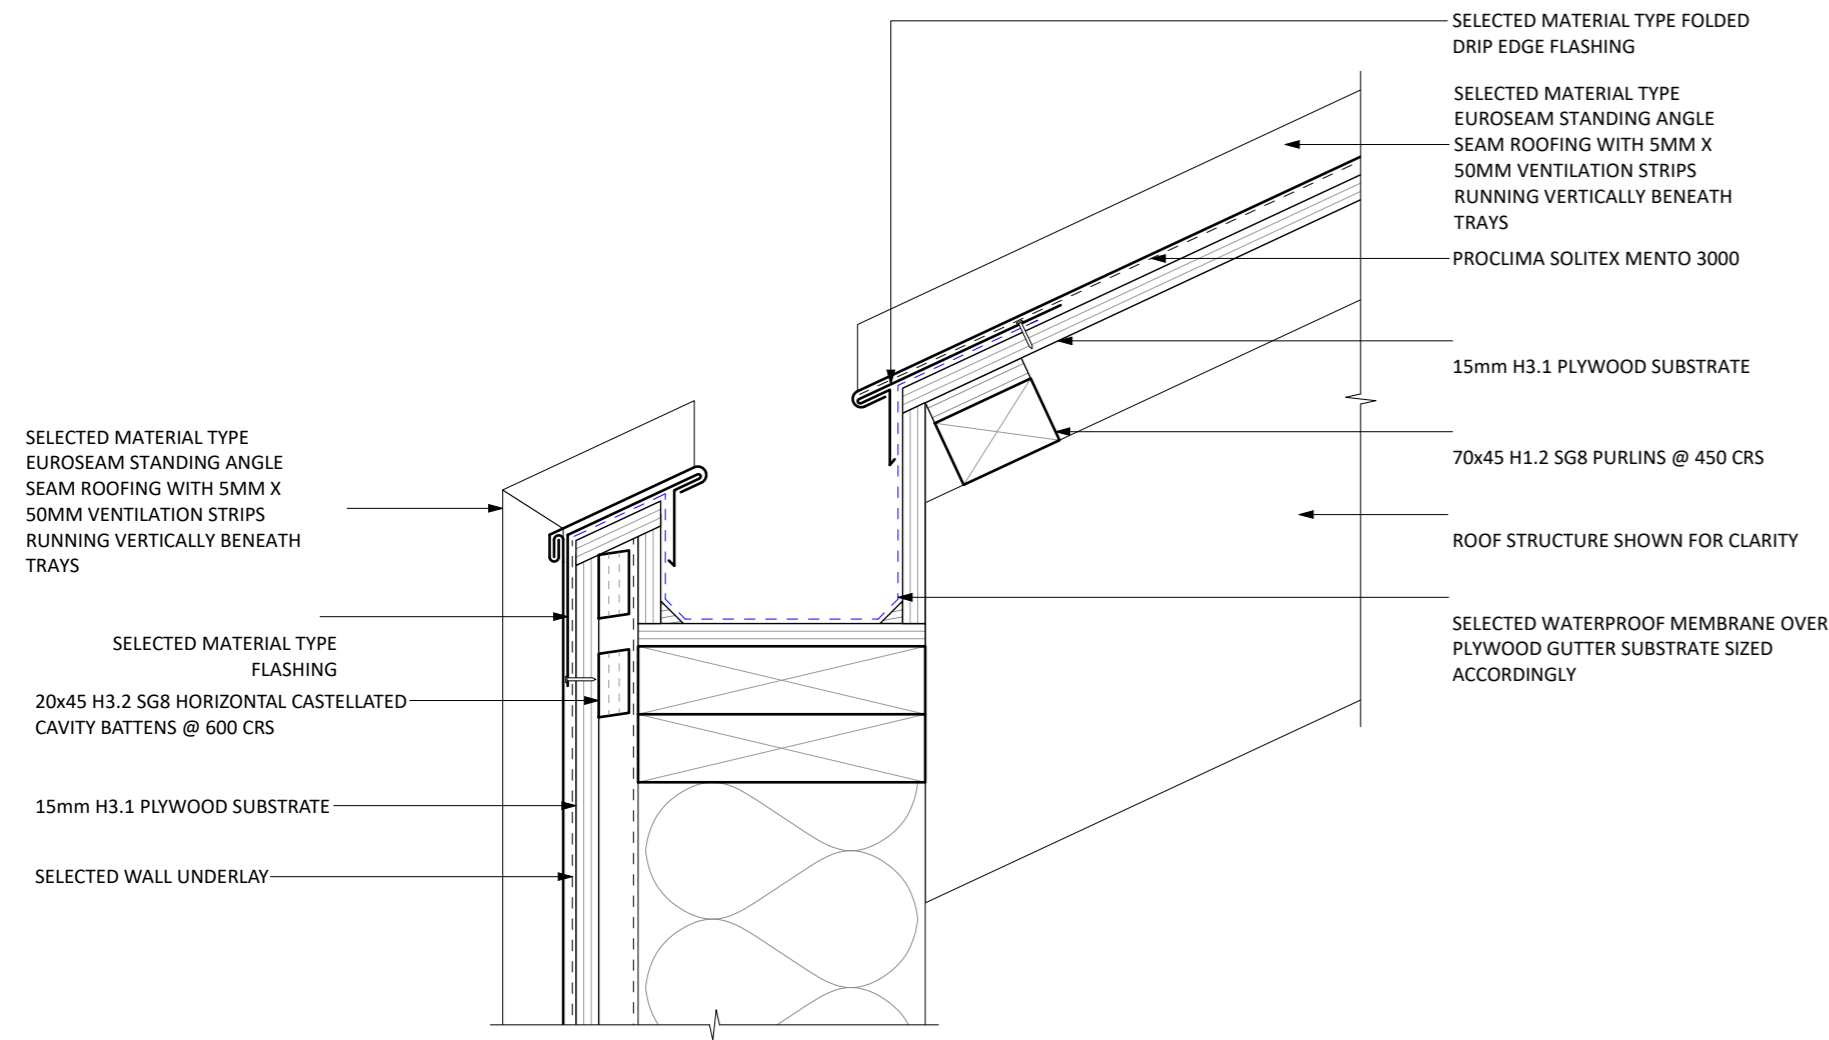


D22 EUROSEAM STANDING SEAM - HIDDEN GUTTER DETAIL

Scale 1:5

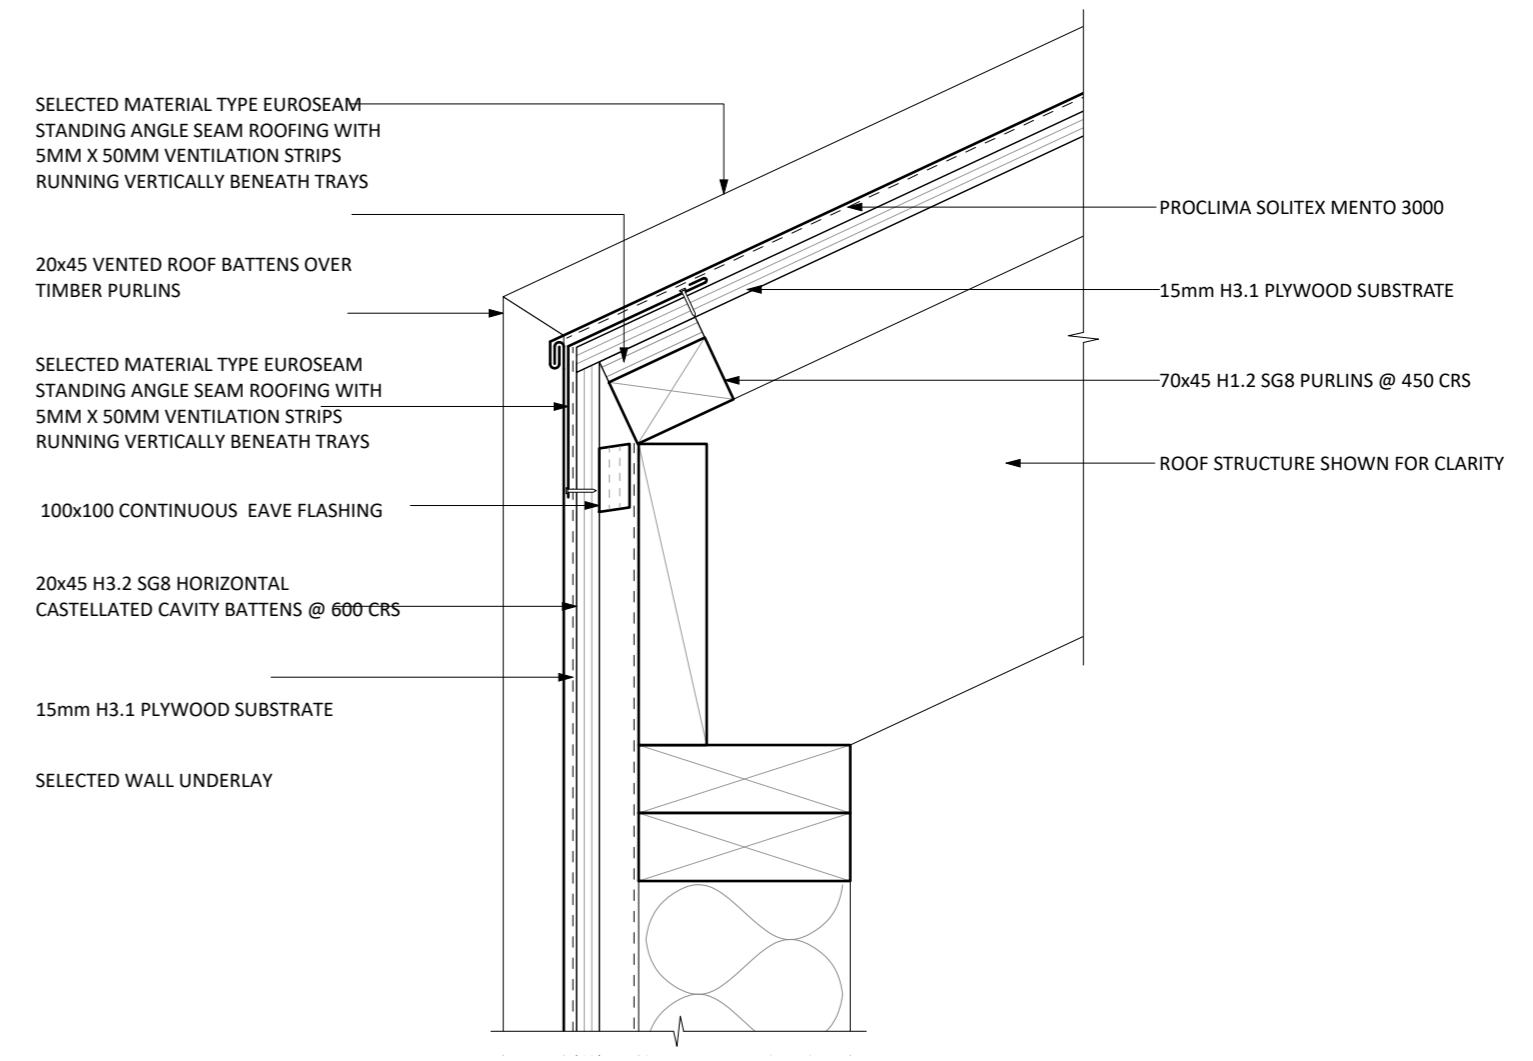


D23 EUROSEAM STANDING SEAM - ROOF TO WALL DETAIL

Scale 1:5

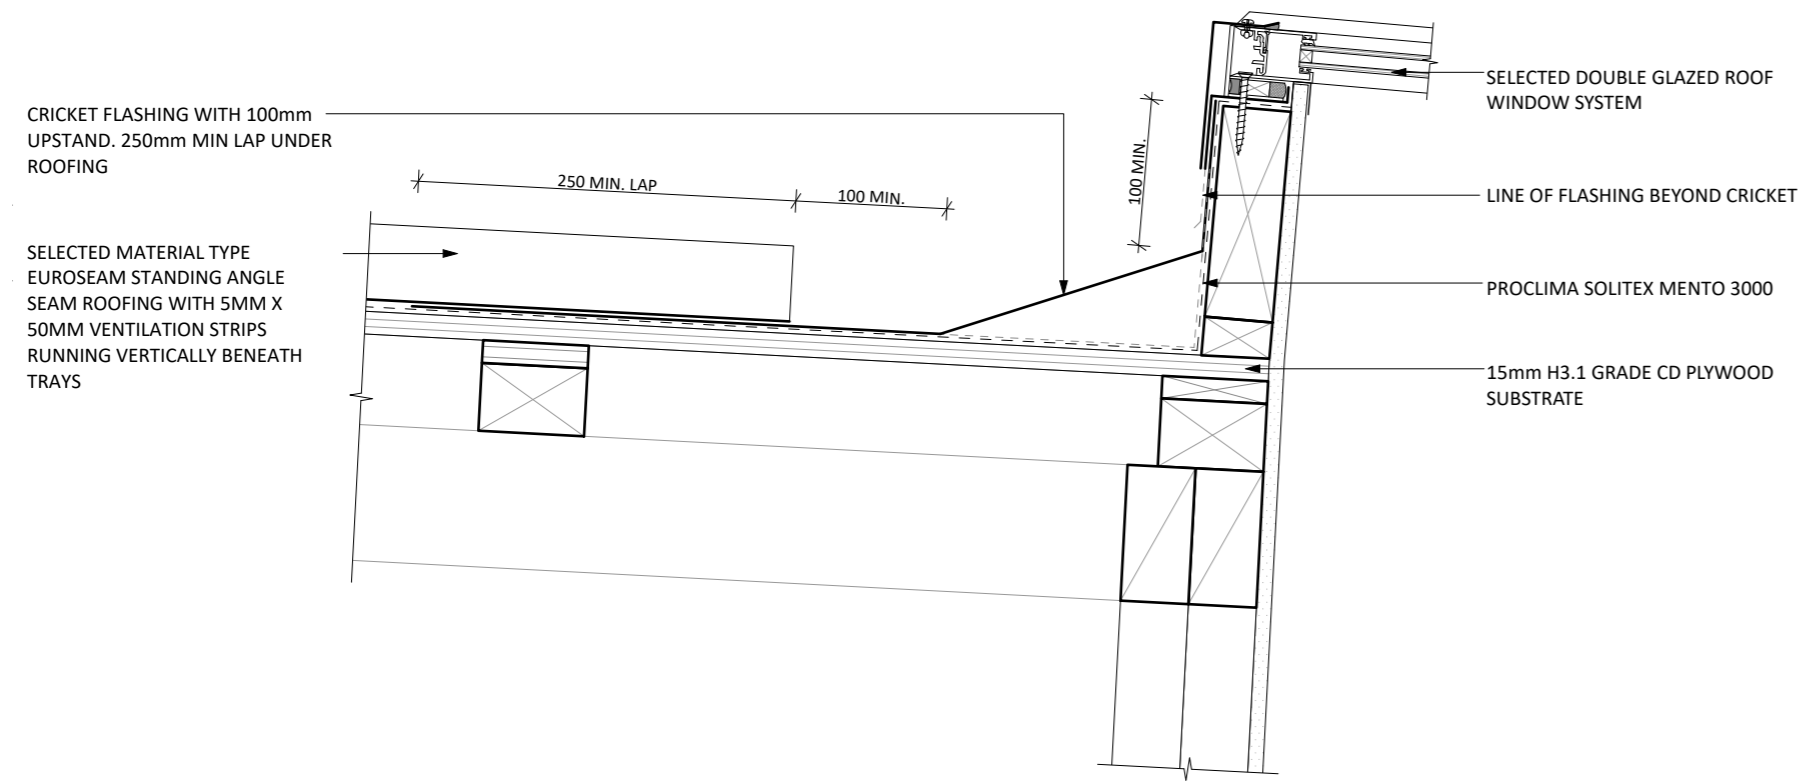


D58 EUROSEAM STANDING SEAM - SKYLIGHT HEAD DETAIL

Scale 1:5

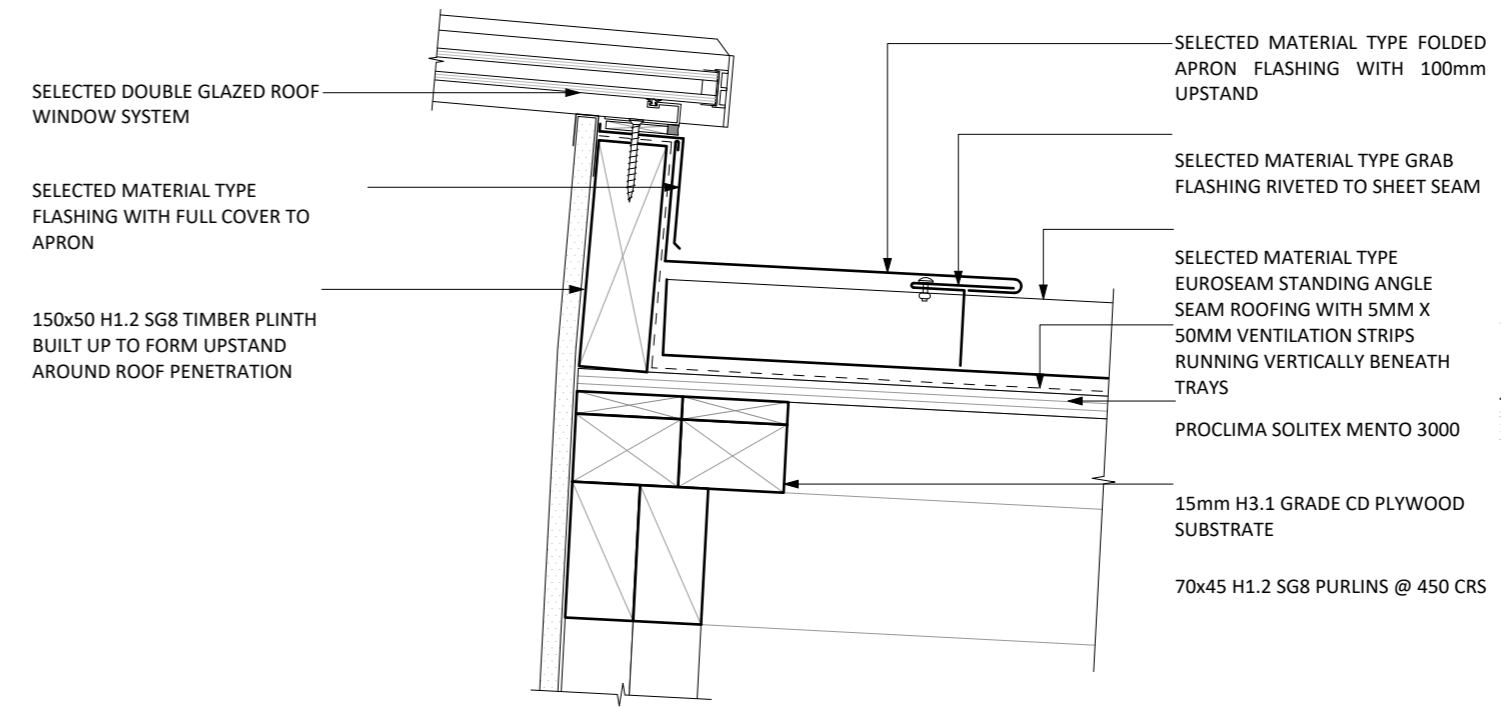


D60 EUROSEAM STANDING SEAM - SKYLIGHT SILL DETAIL

Scale 1:5

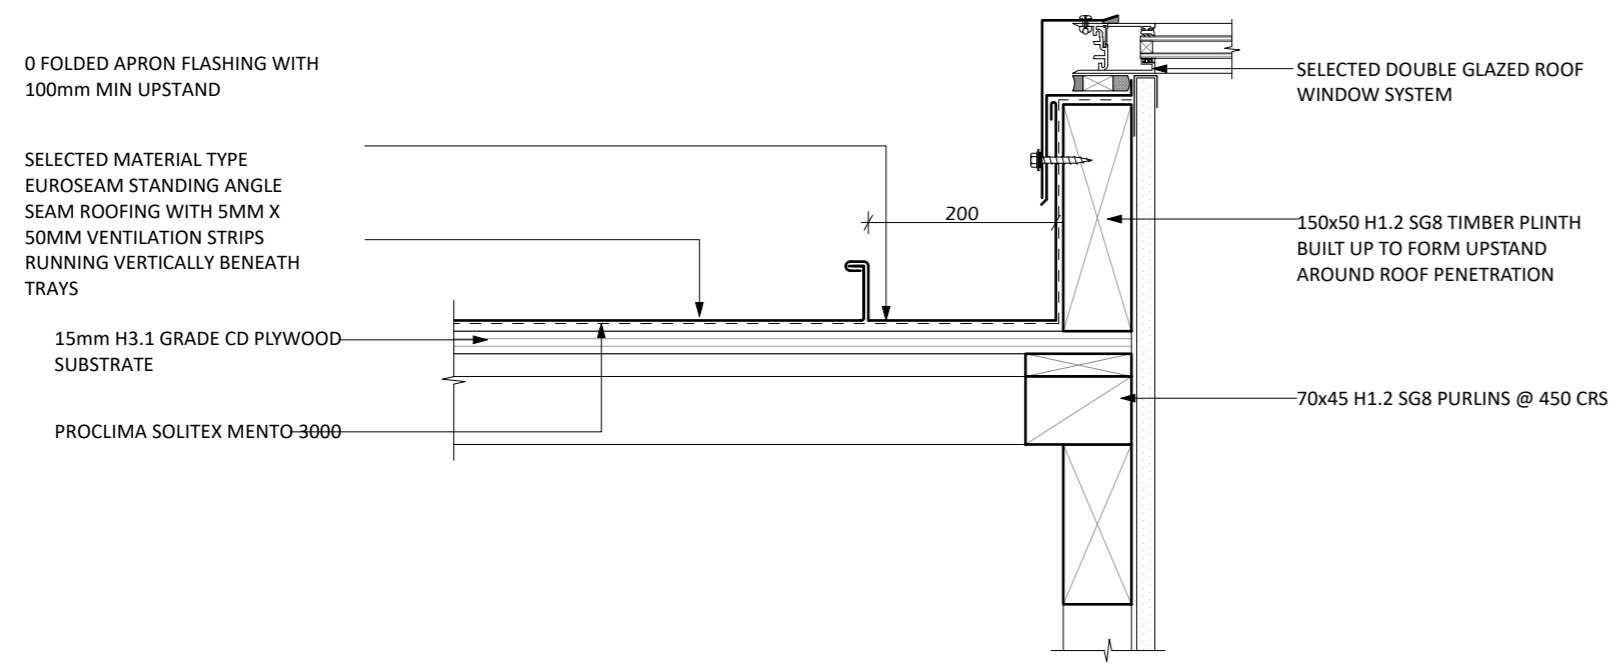


D59 EUROSEAM STANDING SEAM - SKYLIGHT JAMB DETAIL

Scale 1:5

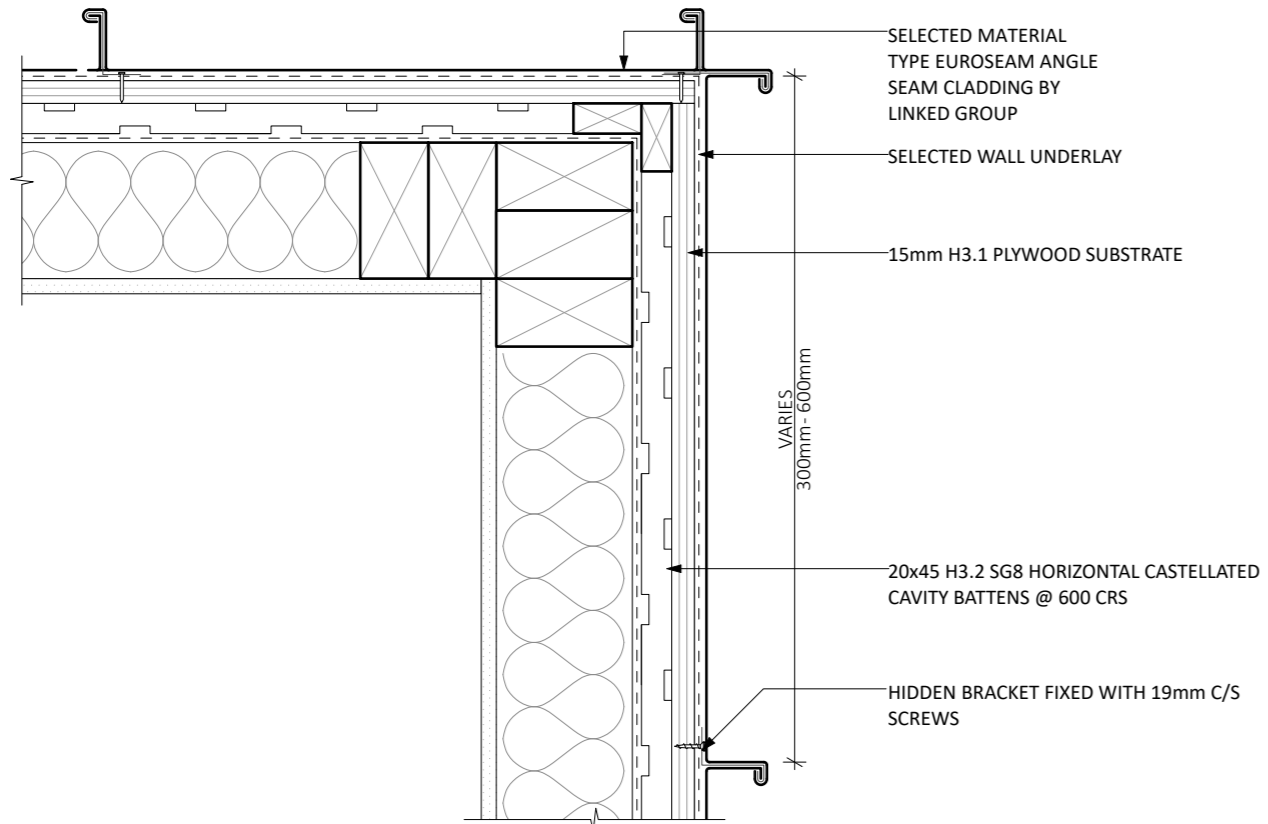


D12 EUROSEAM STANDING SEAM - EXTERNAL CORNER DETAIL

Scale 1:5

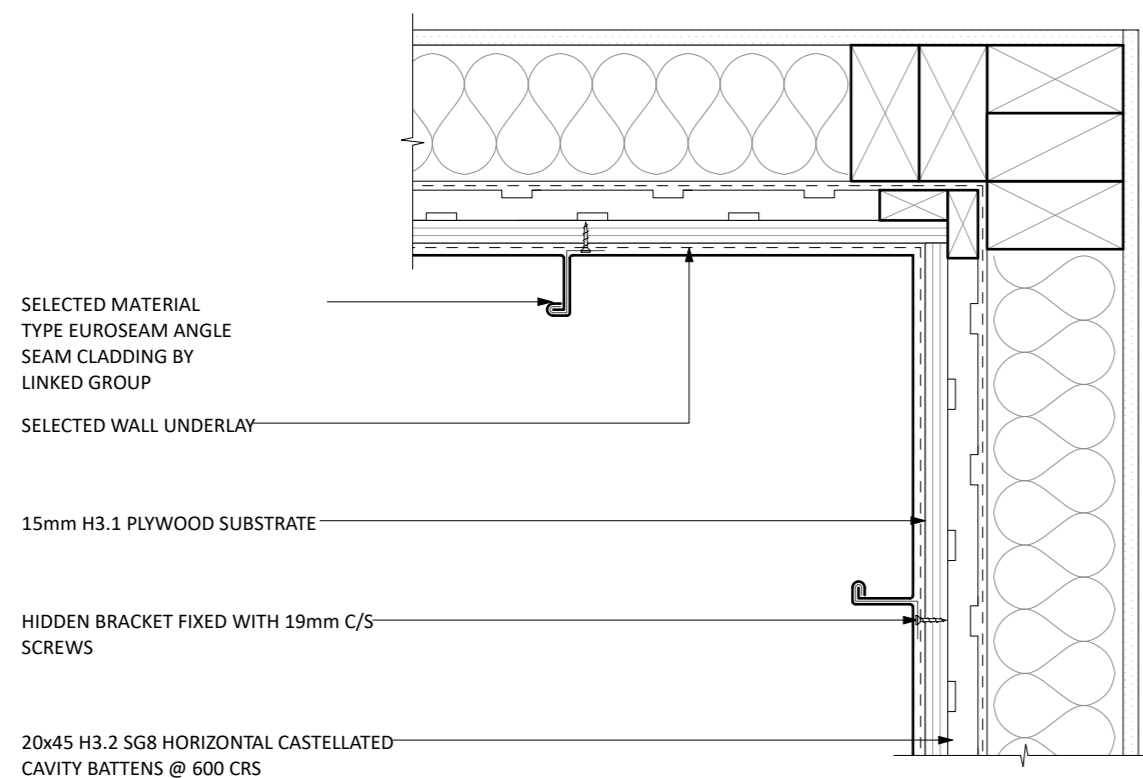


D13 EUROSEAM STANDING SEAM - INTERNAL CORNER DETAIL

Scale 1:5

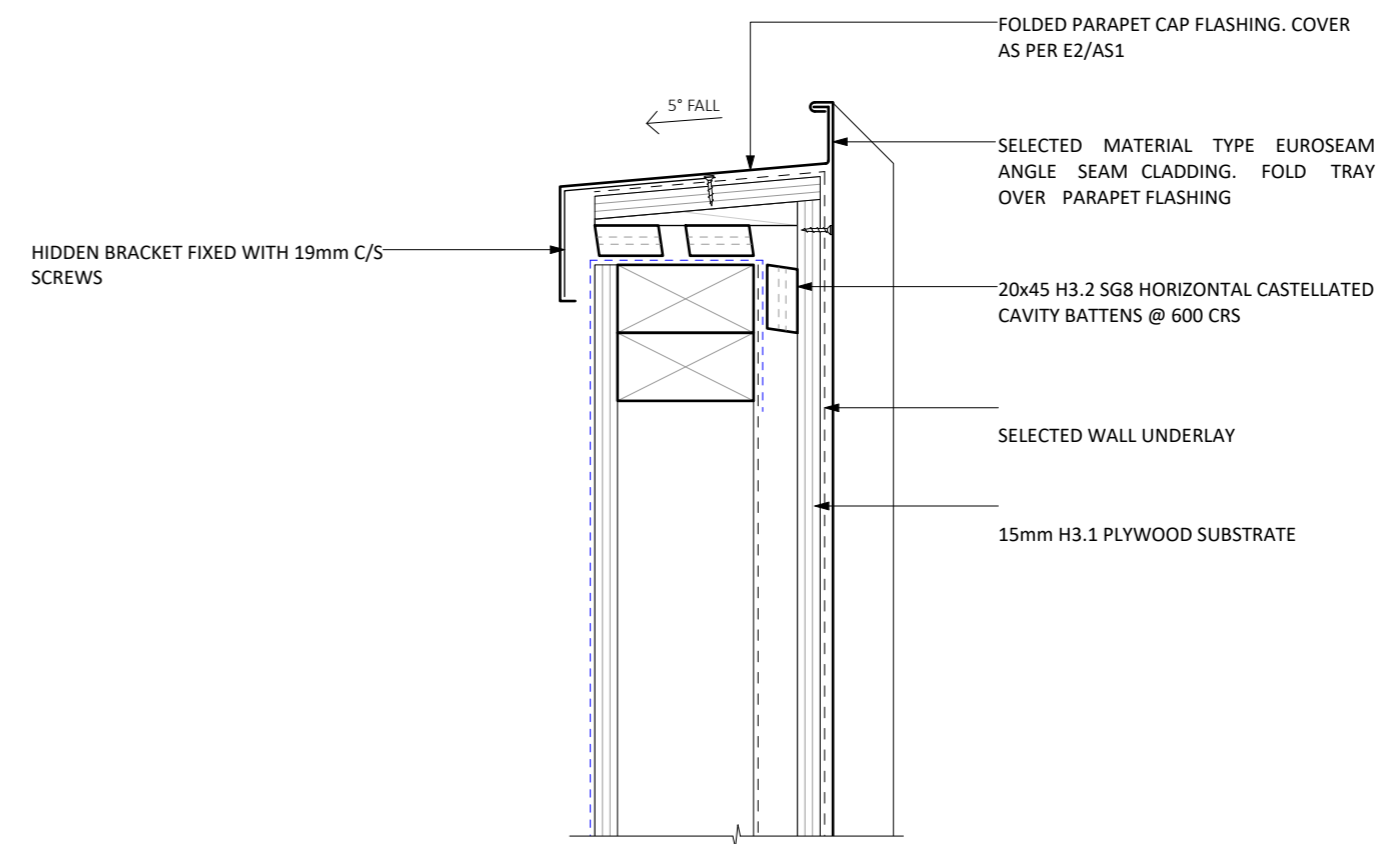


D15 EUROSEAM STANDING SEAM - PARAPET DETAIL

Scale 1:5

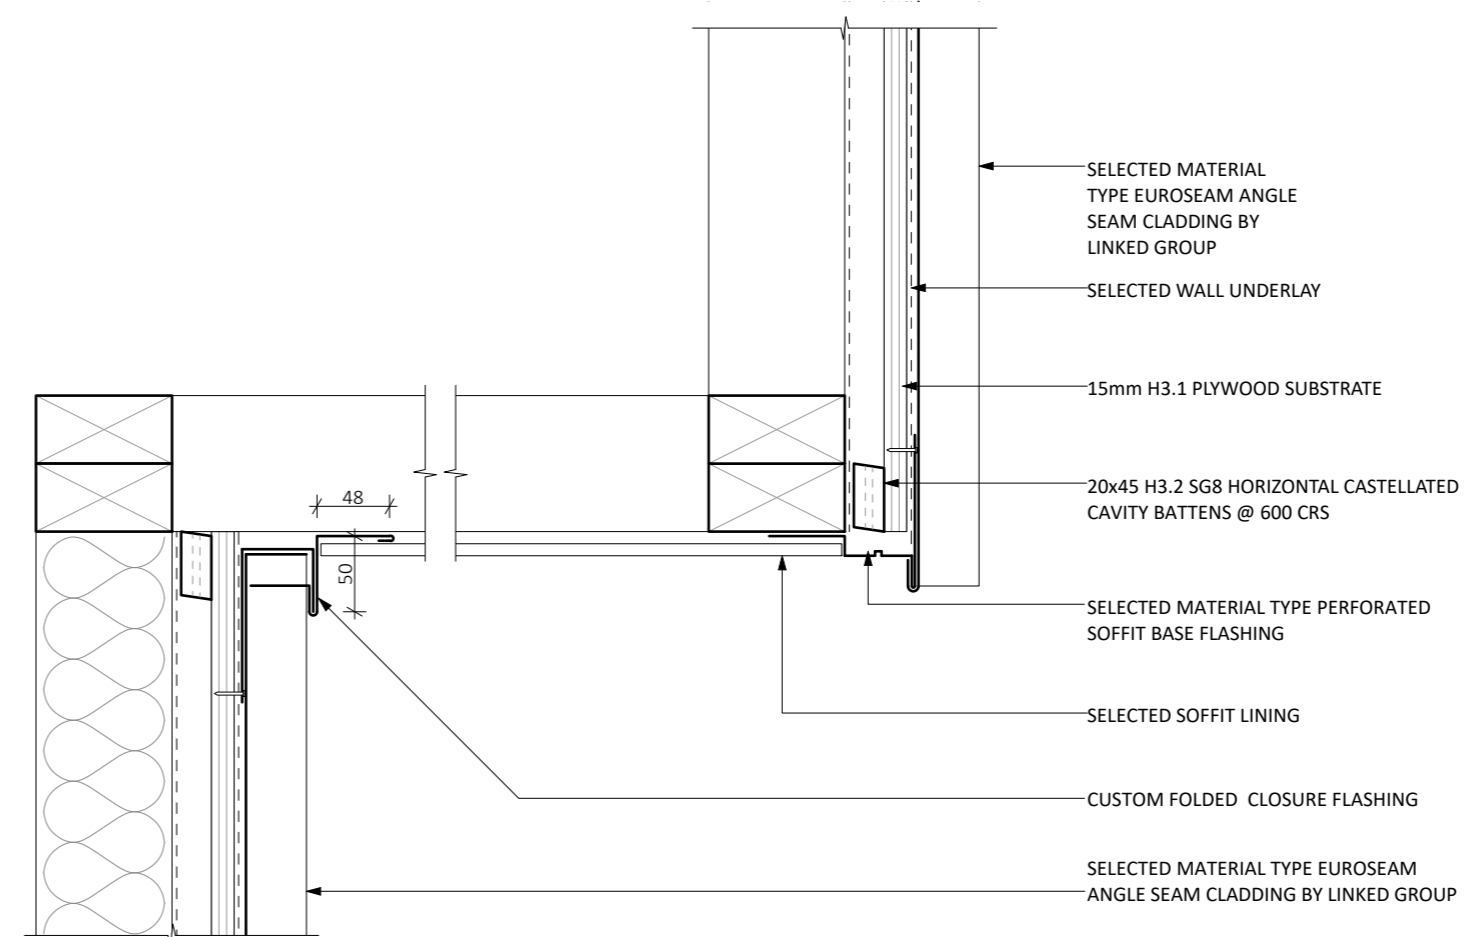


D14 EUROSEAM STANDING SEAM - SOFFIT DETAIL

Scale 1:5

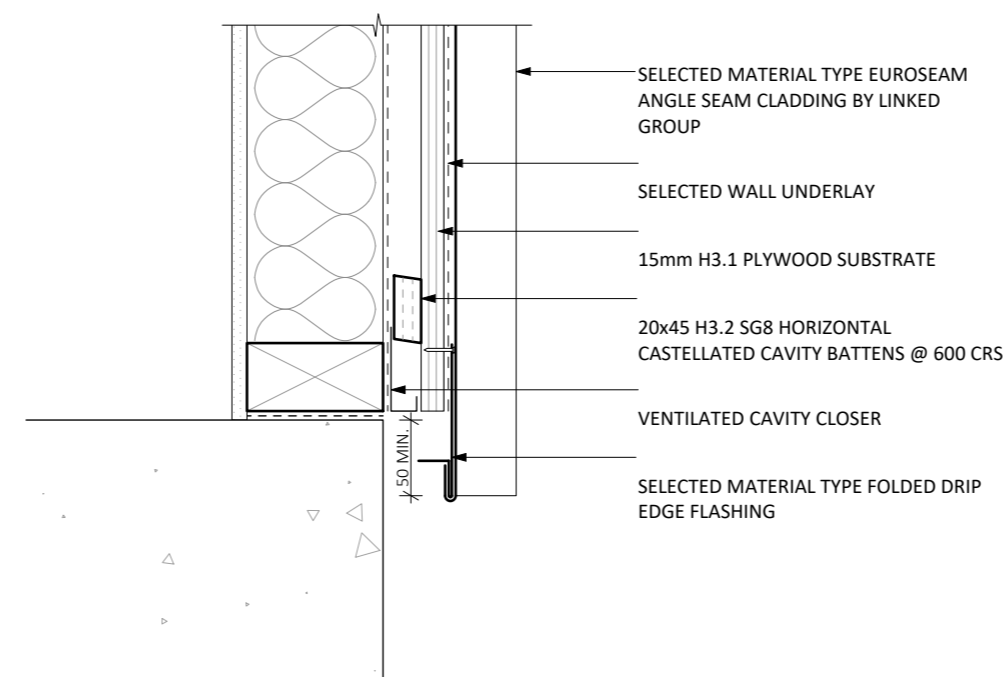


D11 EUROSEAM STANDING SEAM - CLADDING BASE DETAIL

Scale 1:5

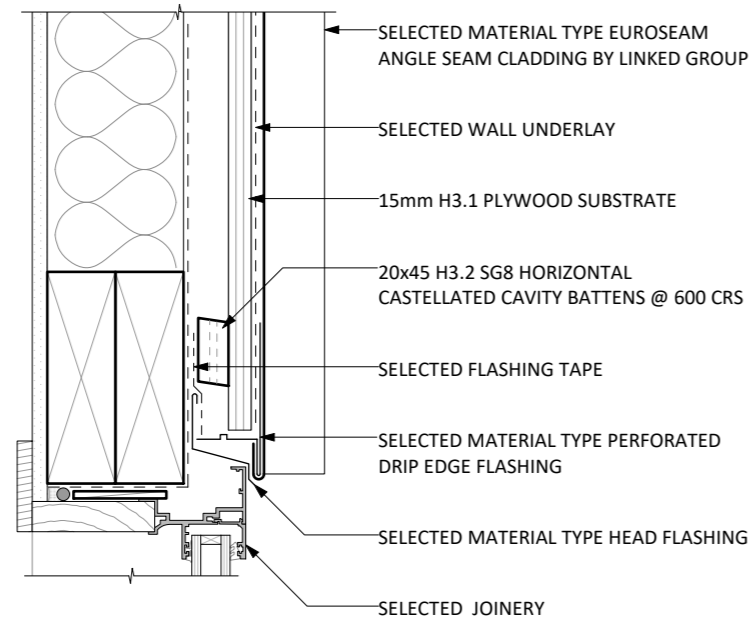


D16 EUROSEAM STANDING SEAM - WINDOW HEAD DETAIL - SEAMED

Scale 1:5

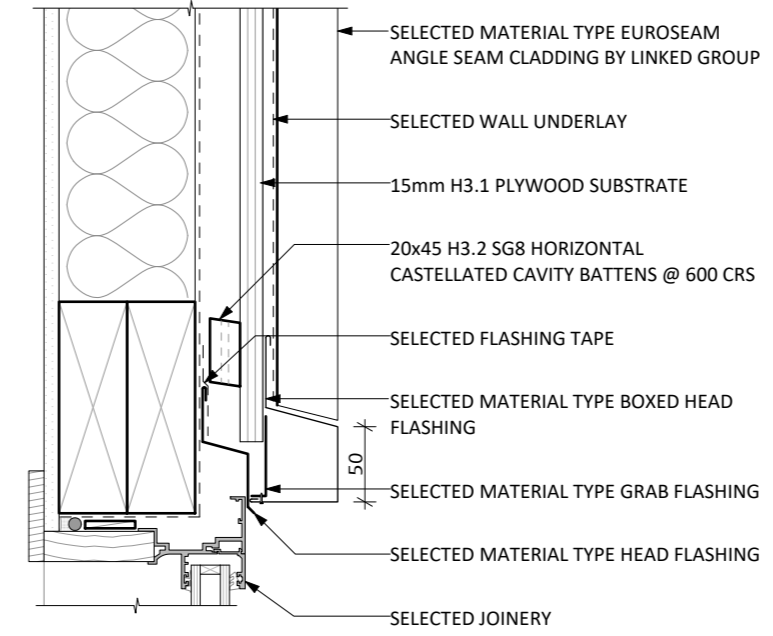


D19 EUROSEAM STANDING SEAM - WINDOW HEAD DETAIL - BOXED

Scale 1:5

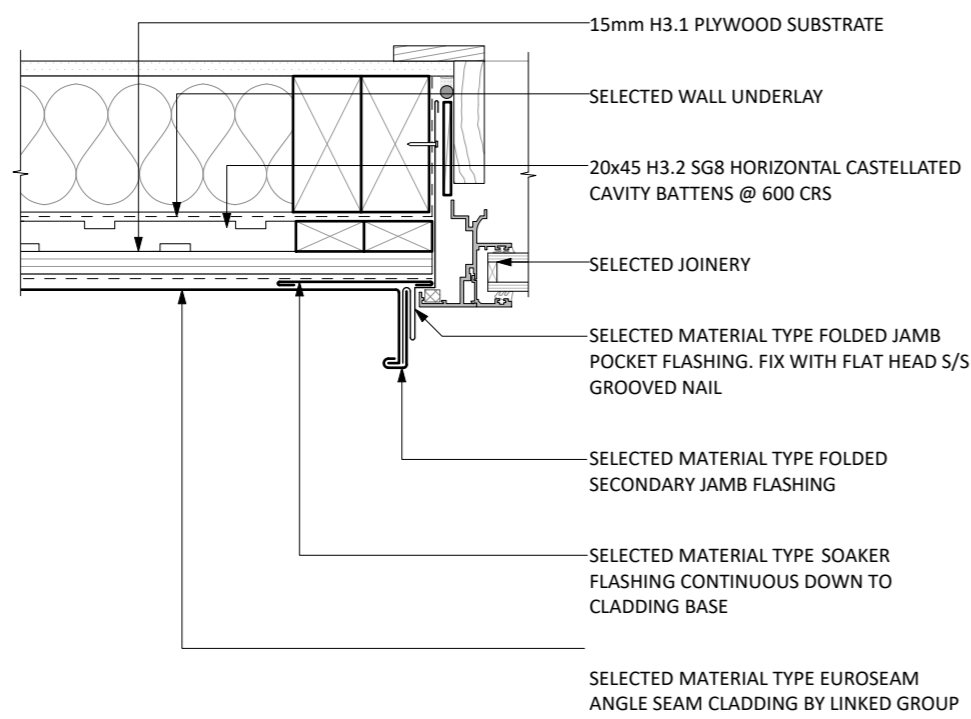


D17 EUROSEAM STANDING SEAM - WINDOW JAMB DETAIL - SEAMED

Scale 1:5

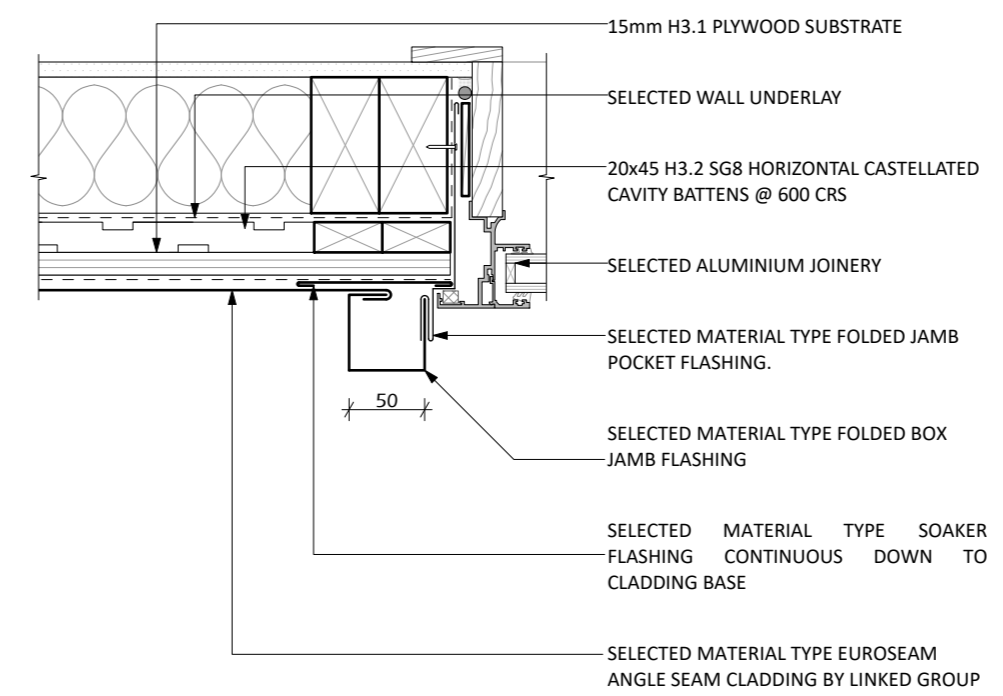


D20 EUROSEAM STANDING SEAM - WINDOW JAMB DETAIL - BOXED

Scale 1:5

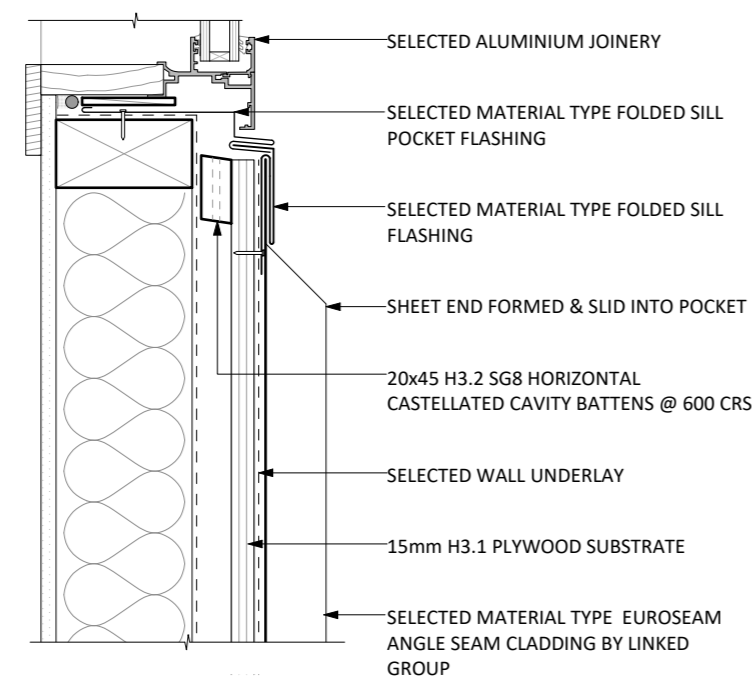


D18 EUROSEAM STANDING SEAM - WINDOW SILL DETAIL - SEAMED

Scale 1:5

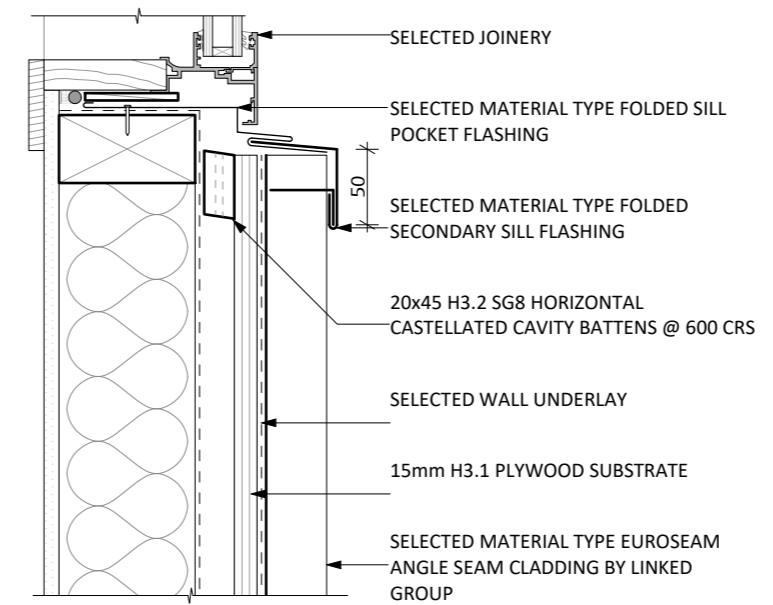


D21 EUROSEAM STANDING SEAM - WINDOW SILL DETAIL - BOXED

Scale 1:5

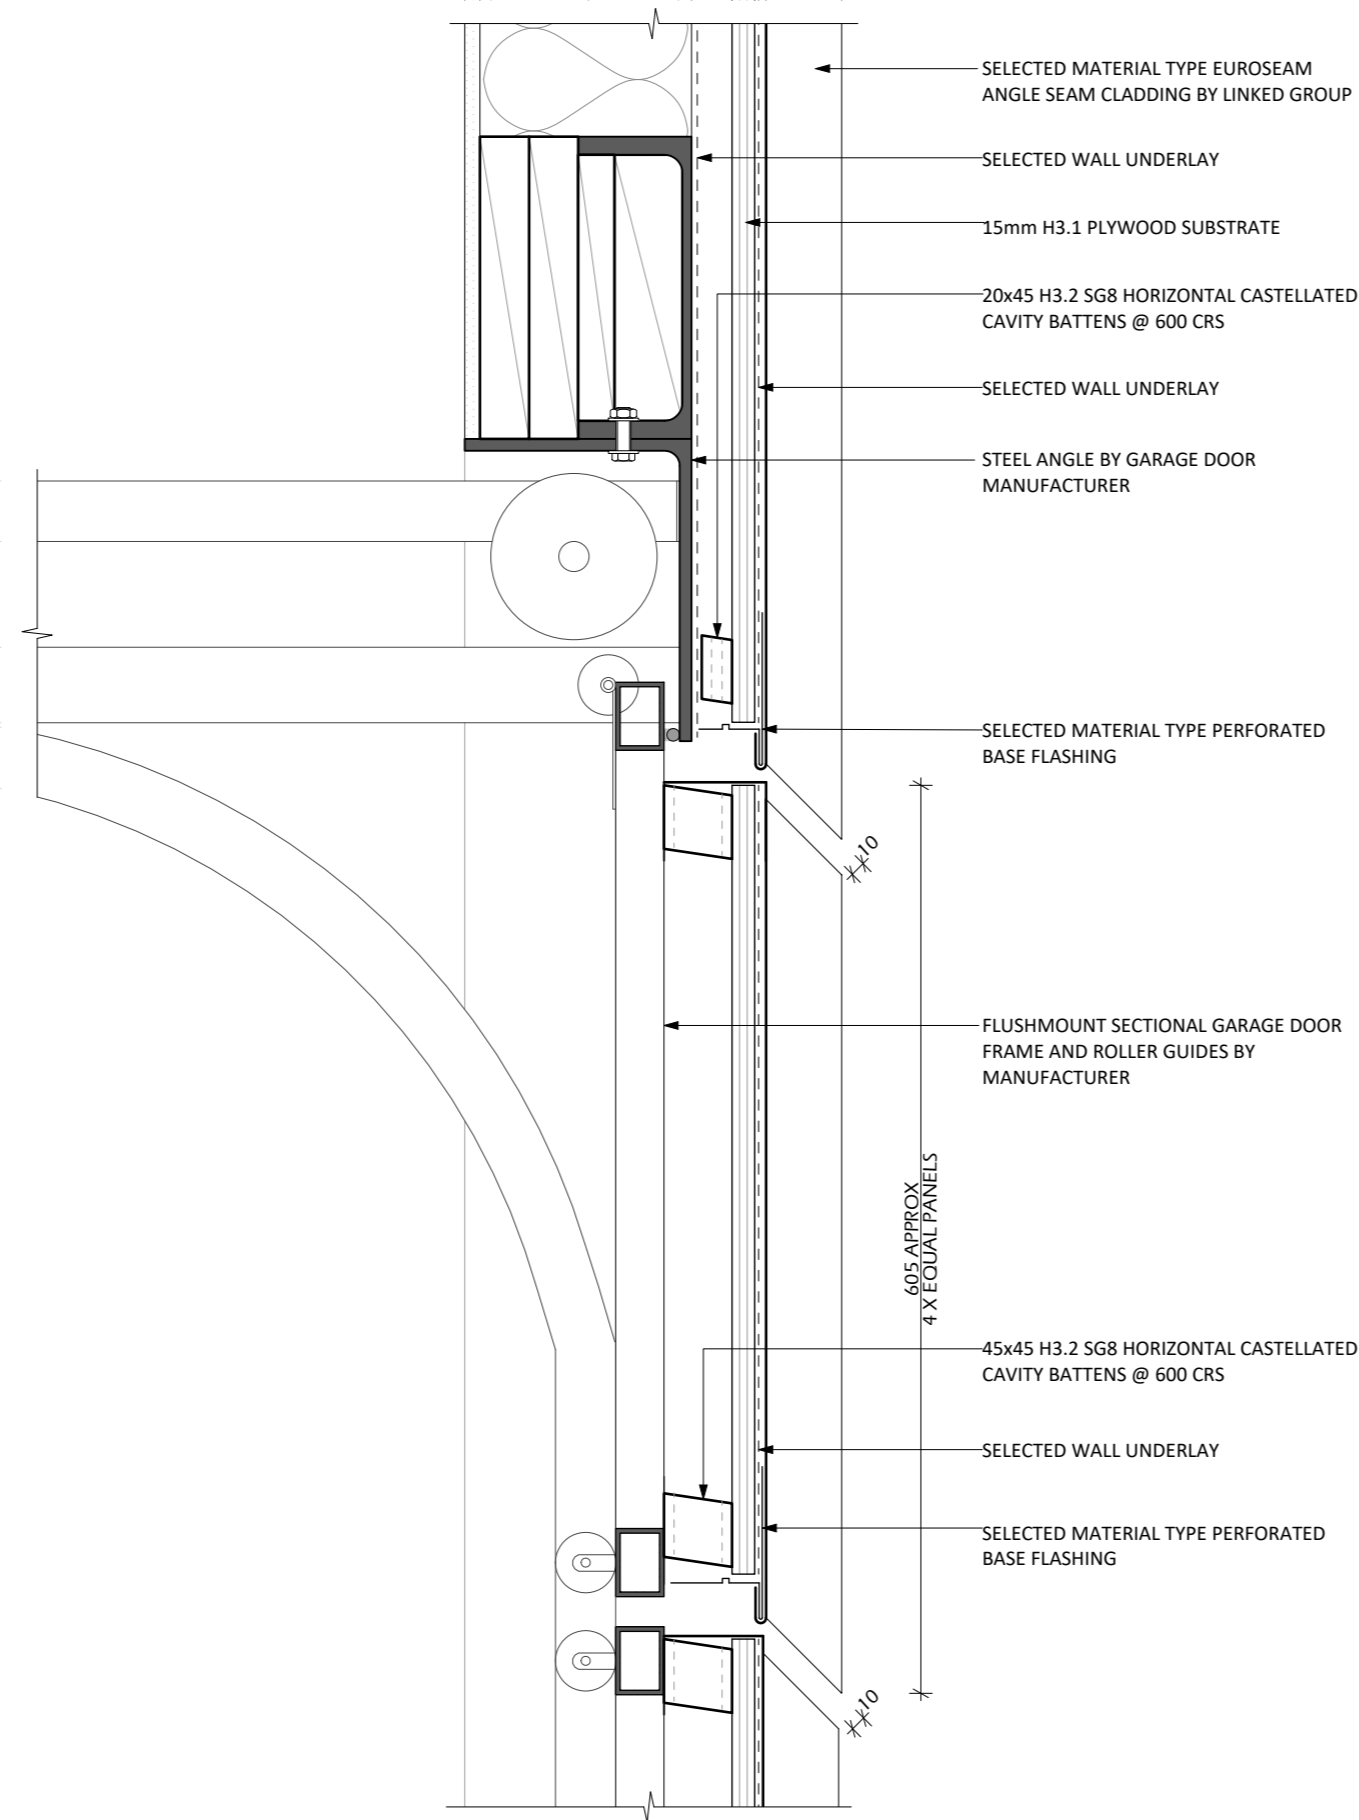


D55 EUROSEAM STANDING SEAM - GARAGE DOOR HEAD DETAIL

Scale 1:5

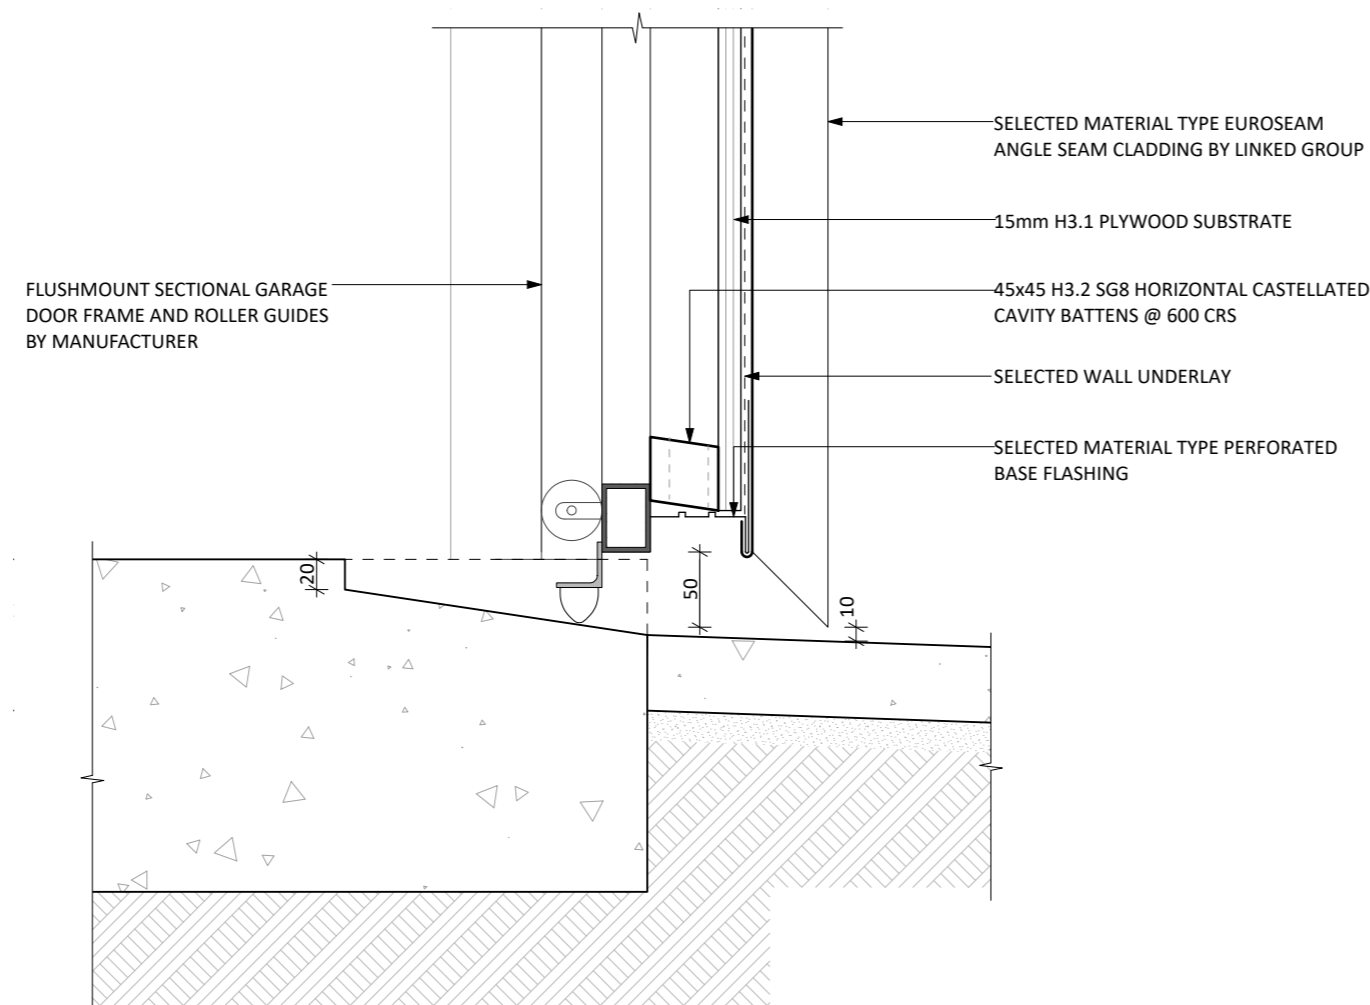

D57 EUROSEAM STANDING SEAM - GARAGE DOOR SILL DETAIL

Scale 1:5

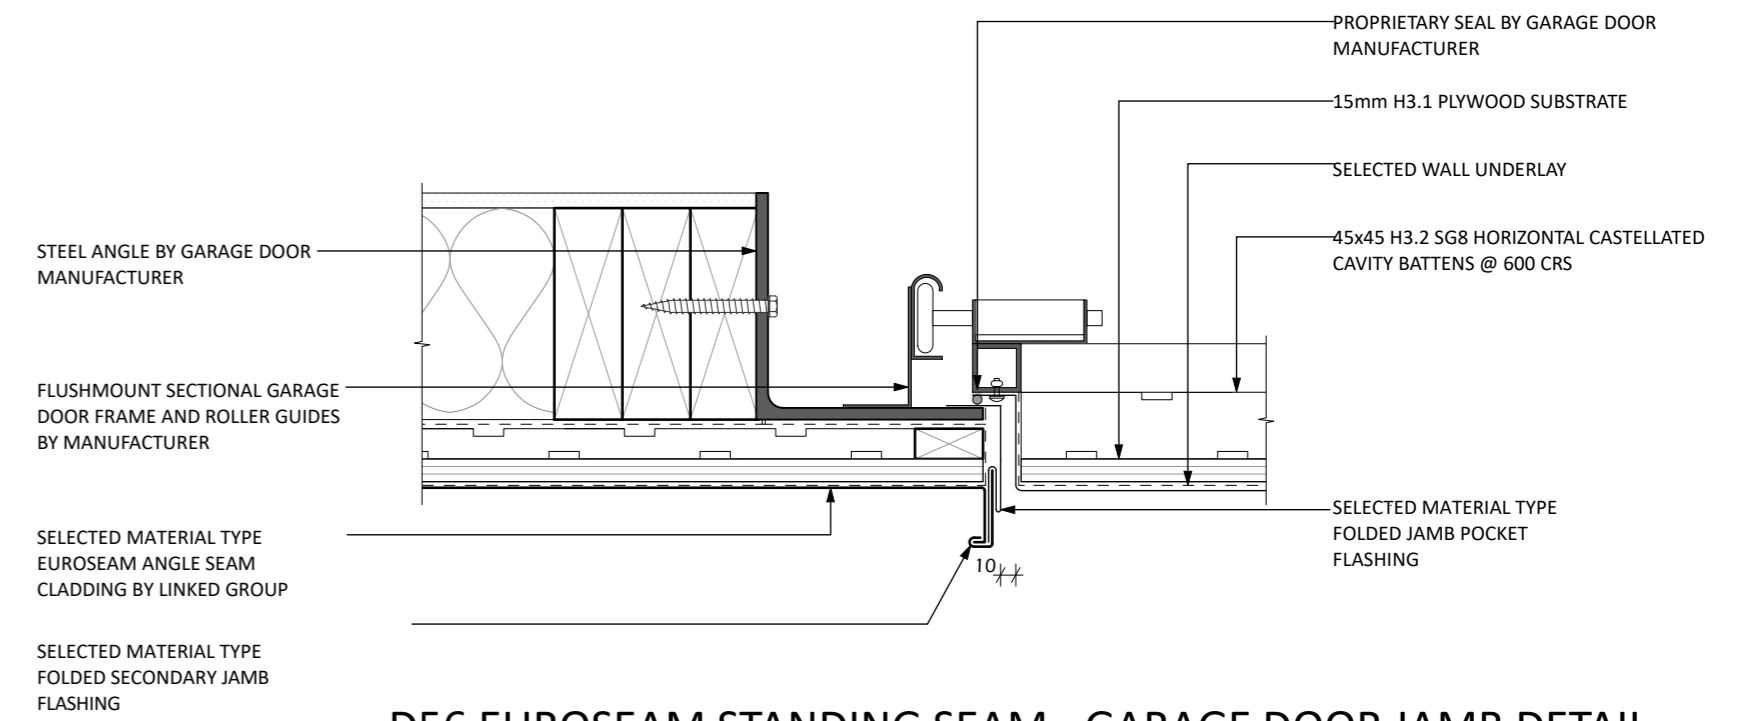

D56 EUROSEAM STANDING SEAM - GARAGE DOOR JAMB DETAIL

Scale 1:5