
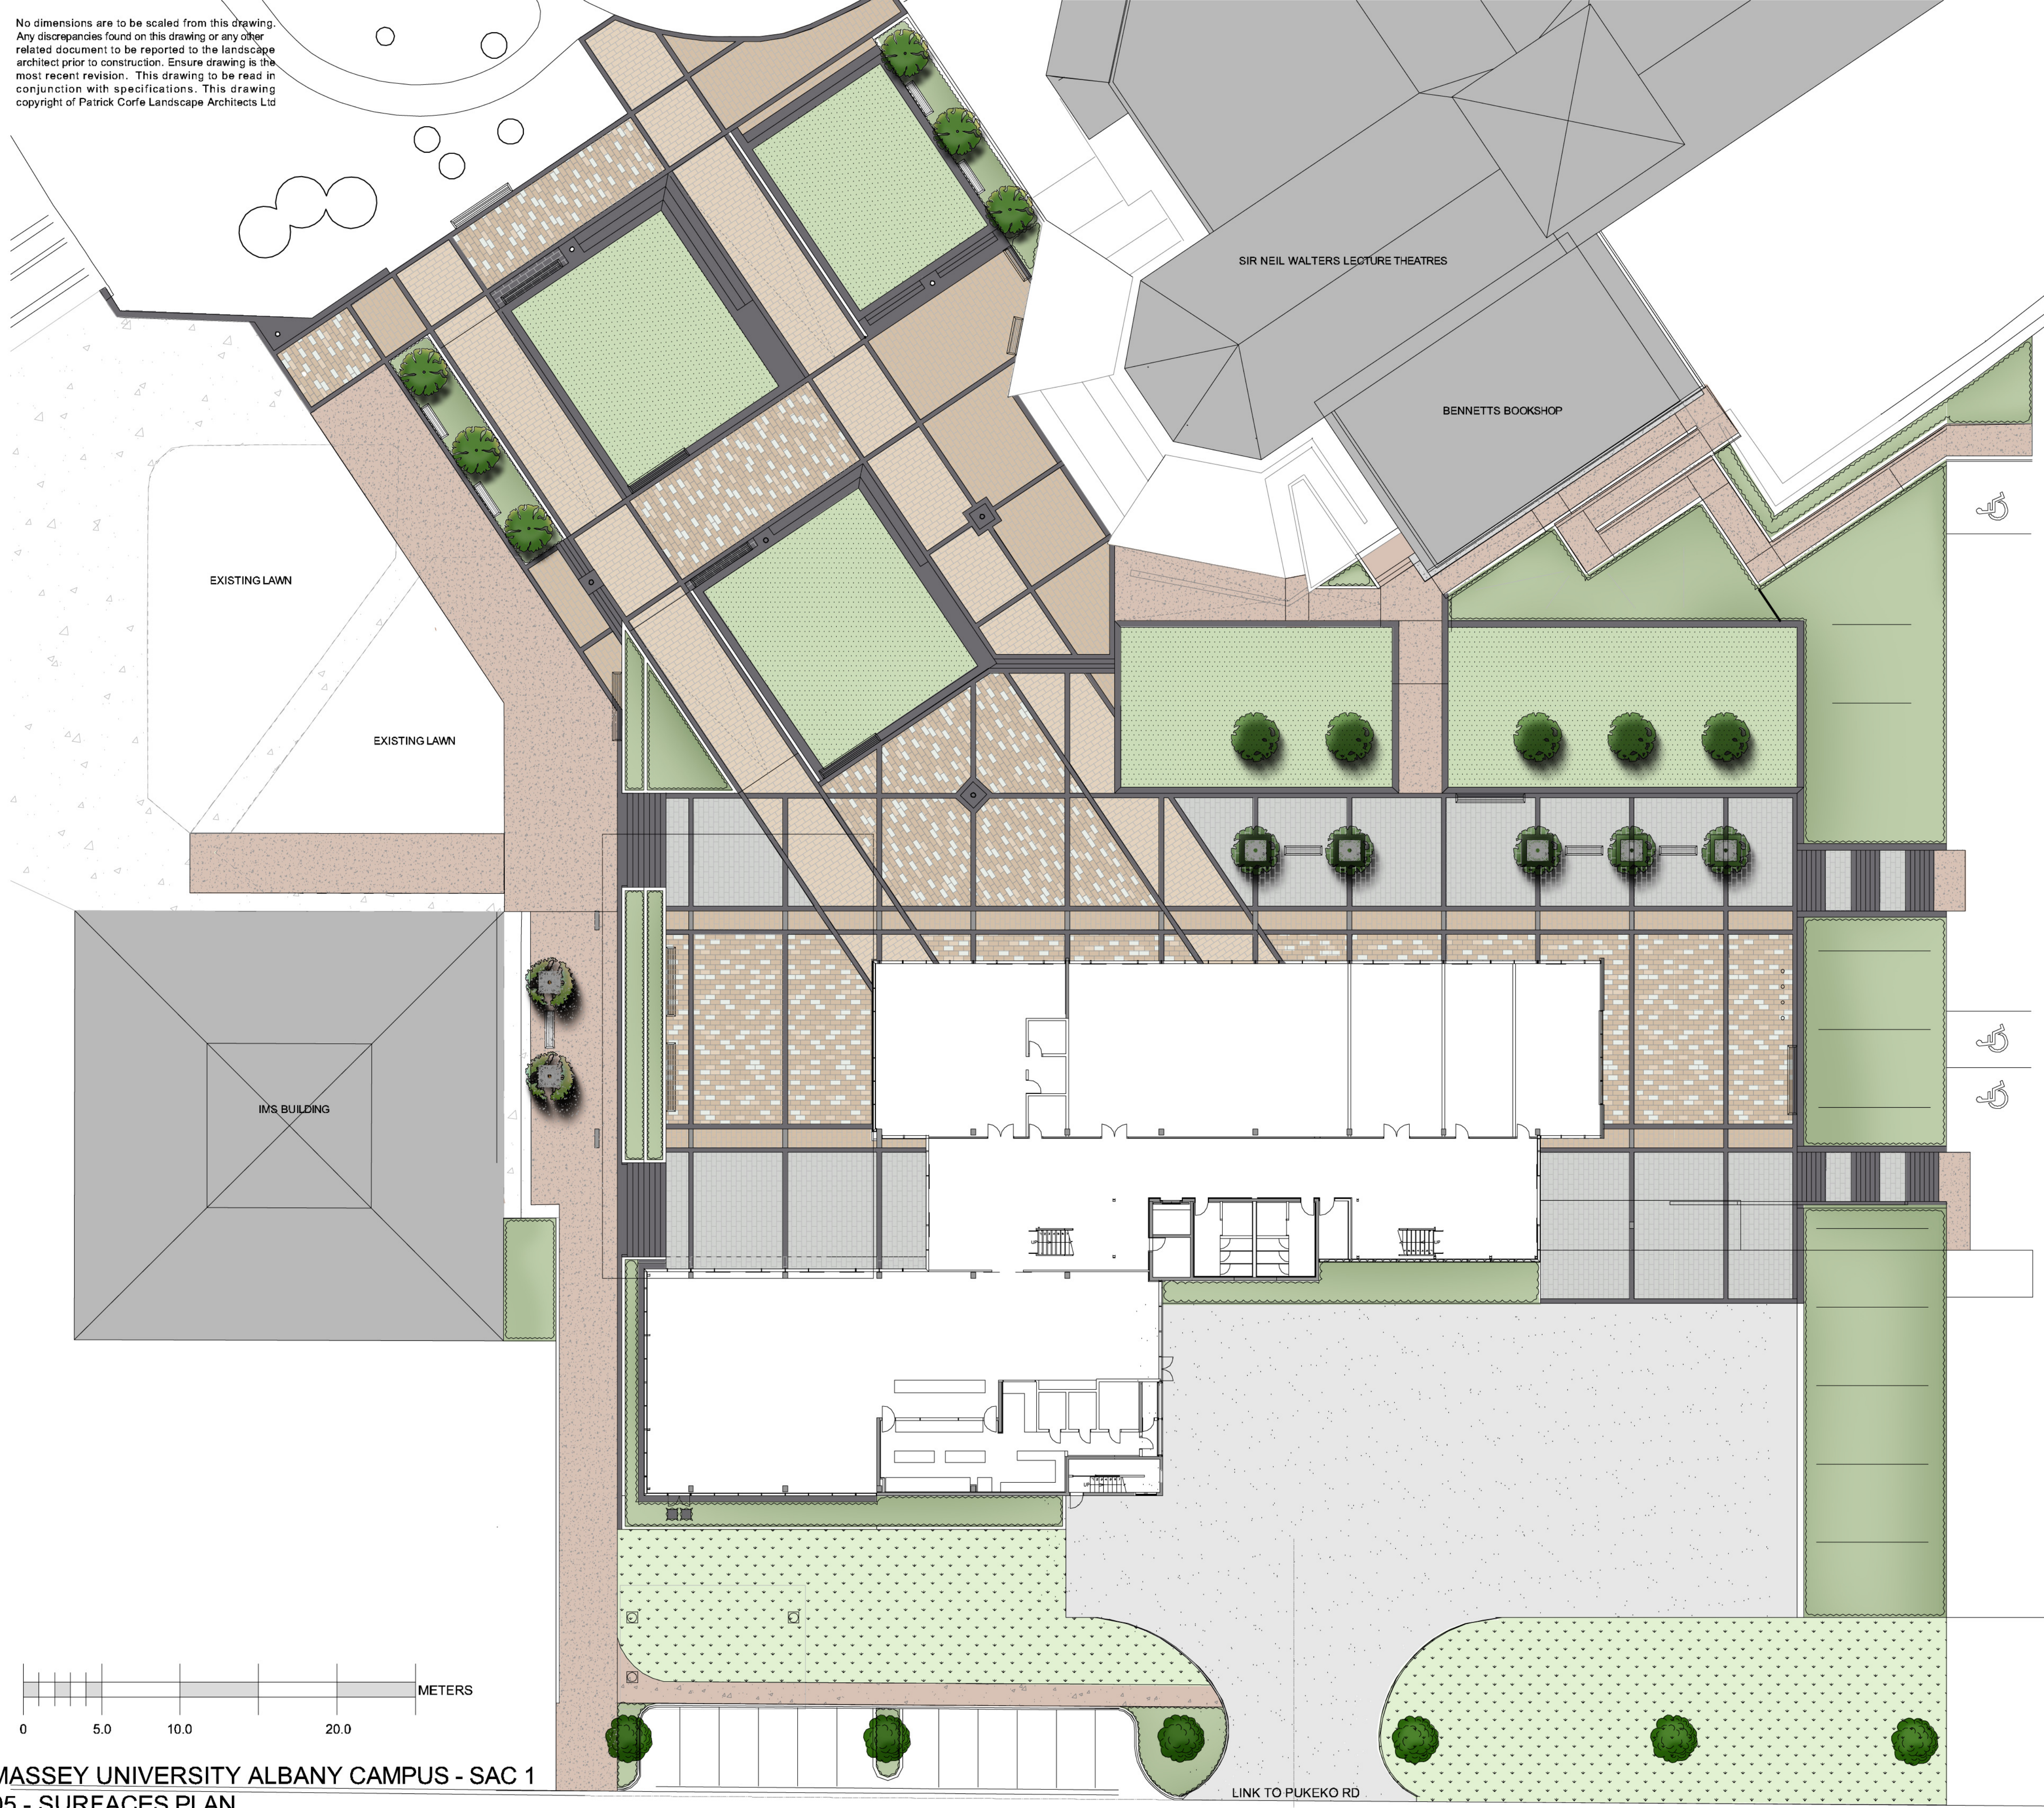
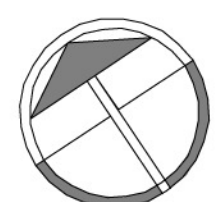
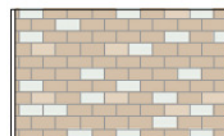



No dimensions are to be scaled from this drawing. Any discrepancies found on this drawing or any other related document to be reported to the landscape architect prior to construction. Ensure drawing is the most recent revision. This drawing to be read in conjunction with specifications. This drawing copyright of Patrick Corfe Landscape Architects Ltd

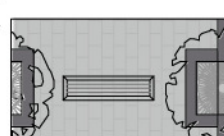



LANDSCAPE SURFACES


- 
PAVING TYPE A
SAC CANOPY, UPPER CONCOURSE AND PORTIONS OF LOWER PLAZA
 TERRAZZO VENETO PAVERS (600mm x 400mm x 40mm)


 70% MASSEY MIX SMALL CHIP
 20% BIANCO
 10% MASSEY MIX LARGE CHIP
- 
PAVING TYPE B
UPPER CONCOURSE
 TERRAZZO VENETO PAVERS (600mm x 400mm x 40mm)

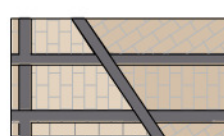

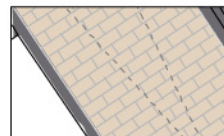 100% GRIGIO (SMALL CHIP)
- 
PAVING TYPE C
CENTRAL PLAZA

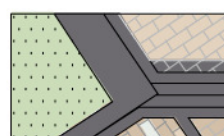 100% MASSEY MIX (SMALL CHIP)
- 
PAVING TYPE D
DIAGONAL ACCESS ROUTES

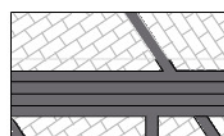
 100% MASSEY MIX (LARGE CHIP)
- 
PAVING TYPE E
PAVED STEPS, BULLNOSE TREADS, RISERS, WALL CAPS, LANDINGS AND FRAMING BANDS
 TERRAZZO VENETO PAVERS

 100% PIETRA (STANDARD) INCLUDING BULLNOSE
- 
PAVING TYPE F
EDGING/ FRAMING BANDS

 100% POURED INSITU HONED EXPOSED AGGREGATE IN DARK SHADE WITH BLACK CHIP TO MATCH 'PIETRA' TO ALL FRAMING BANDS.
- 
PAVING TYPE G
IMS LINK & RAMPS (D - L)

 EXPOSED AGGREGATE 'ATLAS MASSY MIX' WITH McCALLUMS CHIP TO RAMPS (D - L) AND LANDINGS TO TEMPORARY CAR PARK AND IMS LINK TO PUKEKO ROAD
- 
ASPHALT SERVICE AREA
- 
EXISTING SURFACE TO REMAIN

NOTE
 PAVING LAYOUT SHOWN IS INDICATIVE ONLY AND NOT TO SCALE
 PAVING QUANTITIES SHOULD BE CONFIRMED FROM OVERALL MEASUREMENTS NOT BY USING THE INDICATIVE PAVING PATTERN HATCH

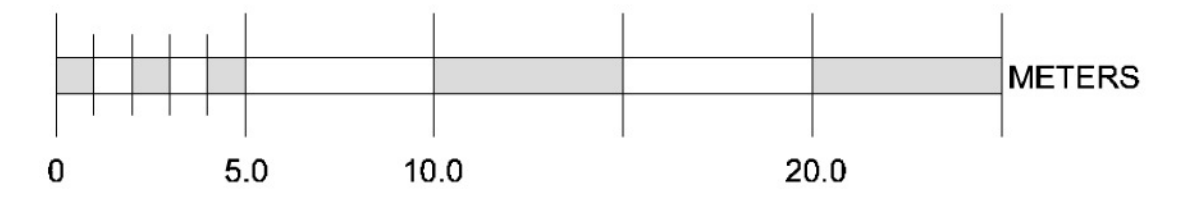

MASSEY UNIVERSITY ALBANY CAMPUS - SAC 1
05 - SURFACES PLAN

05 - SURFACES PLAN
CONSTRUCTION

REV	A	FOR CONSTRUCTION ISSUE	15.11.11
		FOR CONSTRUCTION ISSUE	14.10.11
			DATE
PATRICK CORFE			
LANDSCAPE ARCHITECTS LTD			
unit 2/36 saile street, freemans bay		t: 64 9 3681745	
po box 47571, ponsonby, auckland, new zealand		f: 64 9 3681743	
		patrick@corfe.co.nz	
MASSEY UNIVERSITY			
ALBANY CAMPUS - SAC 1			
drawing	05	drawn	KB
checked	PC	date	15.11.2011
scale	1:200 A1	1:400 A3	

LINK TO PUKEKO RD