


CostX Drawing

Project: JD Group Confidential File
Building: Farmers Market

Drawing: Farmers_Market - Structure: Page 085

Filename: C:\Users\User\Dropbox (JD Group Team Folder)\JD Group Team Folder 1-5-17\Canterbury Tenders\Quotes\2018\Intumescent\Farmers Market - Cons

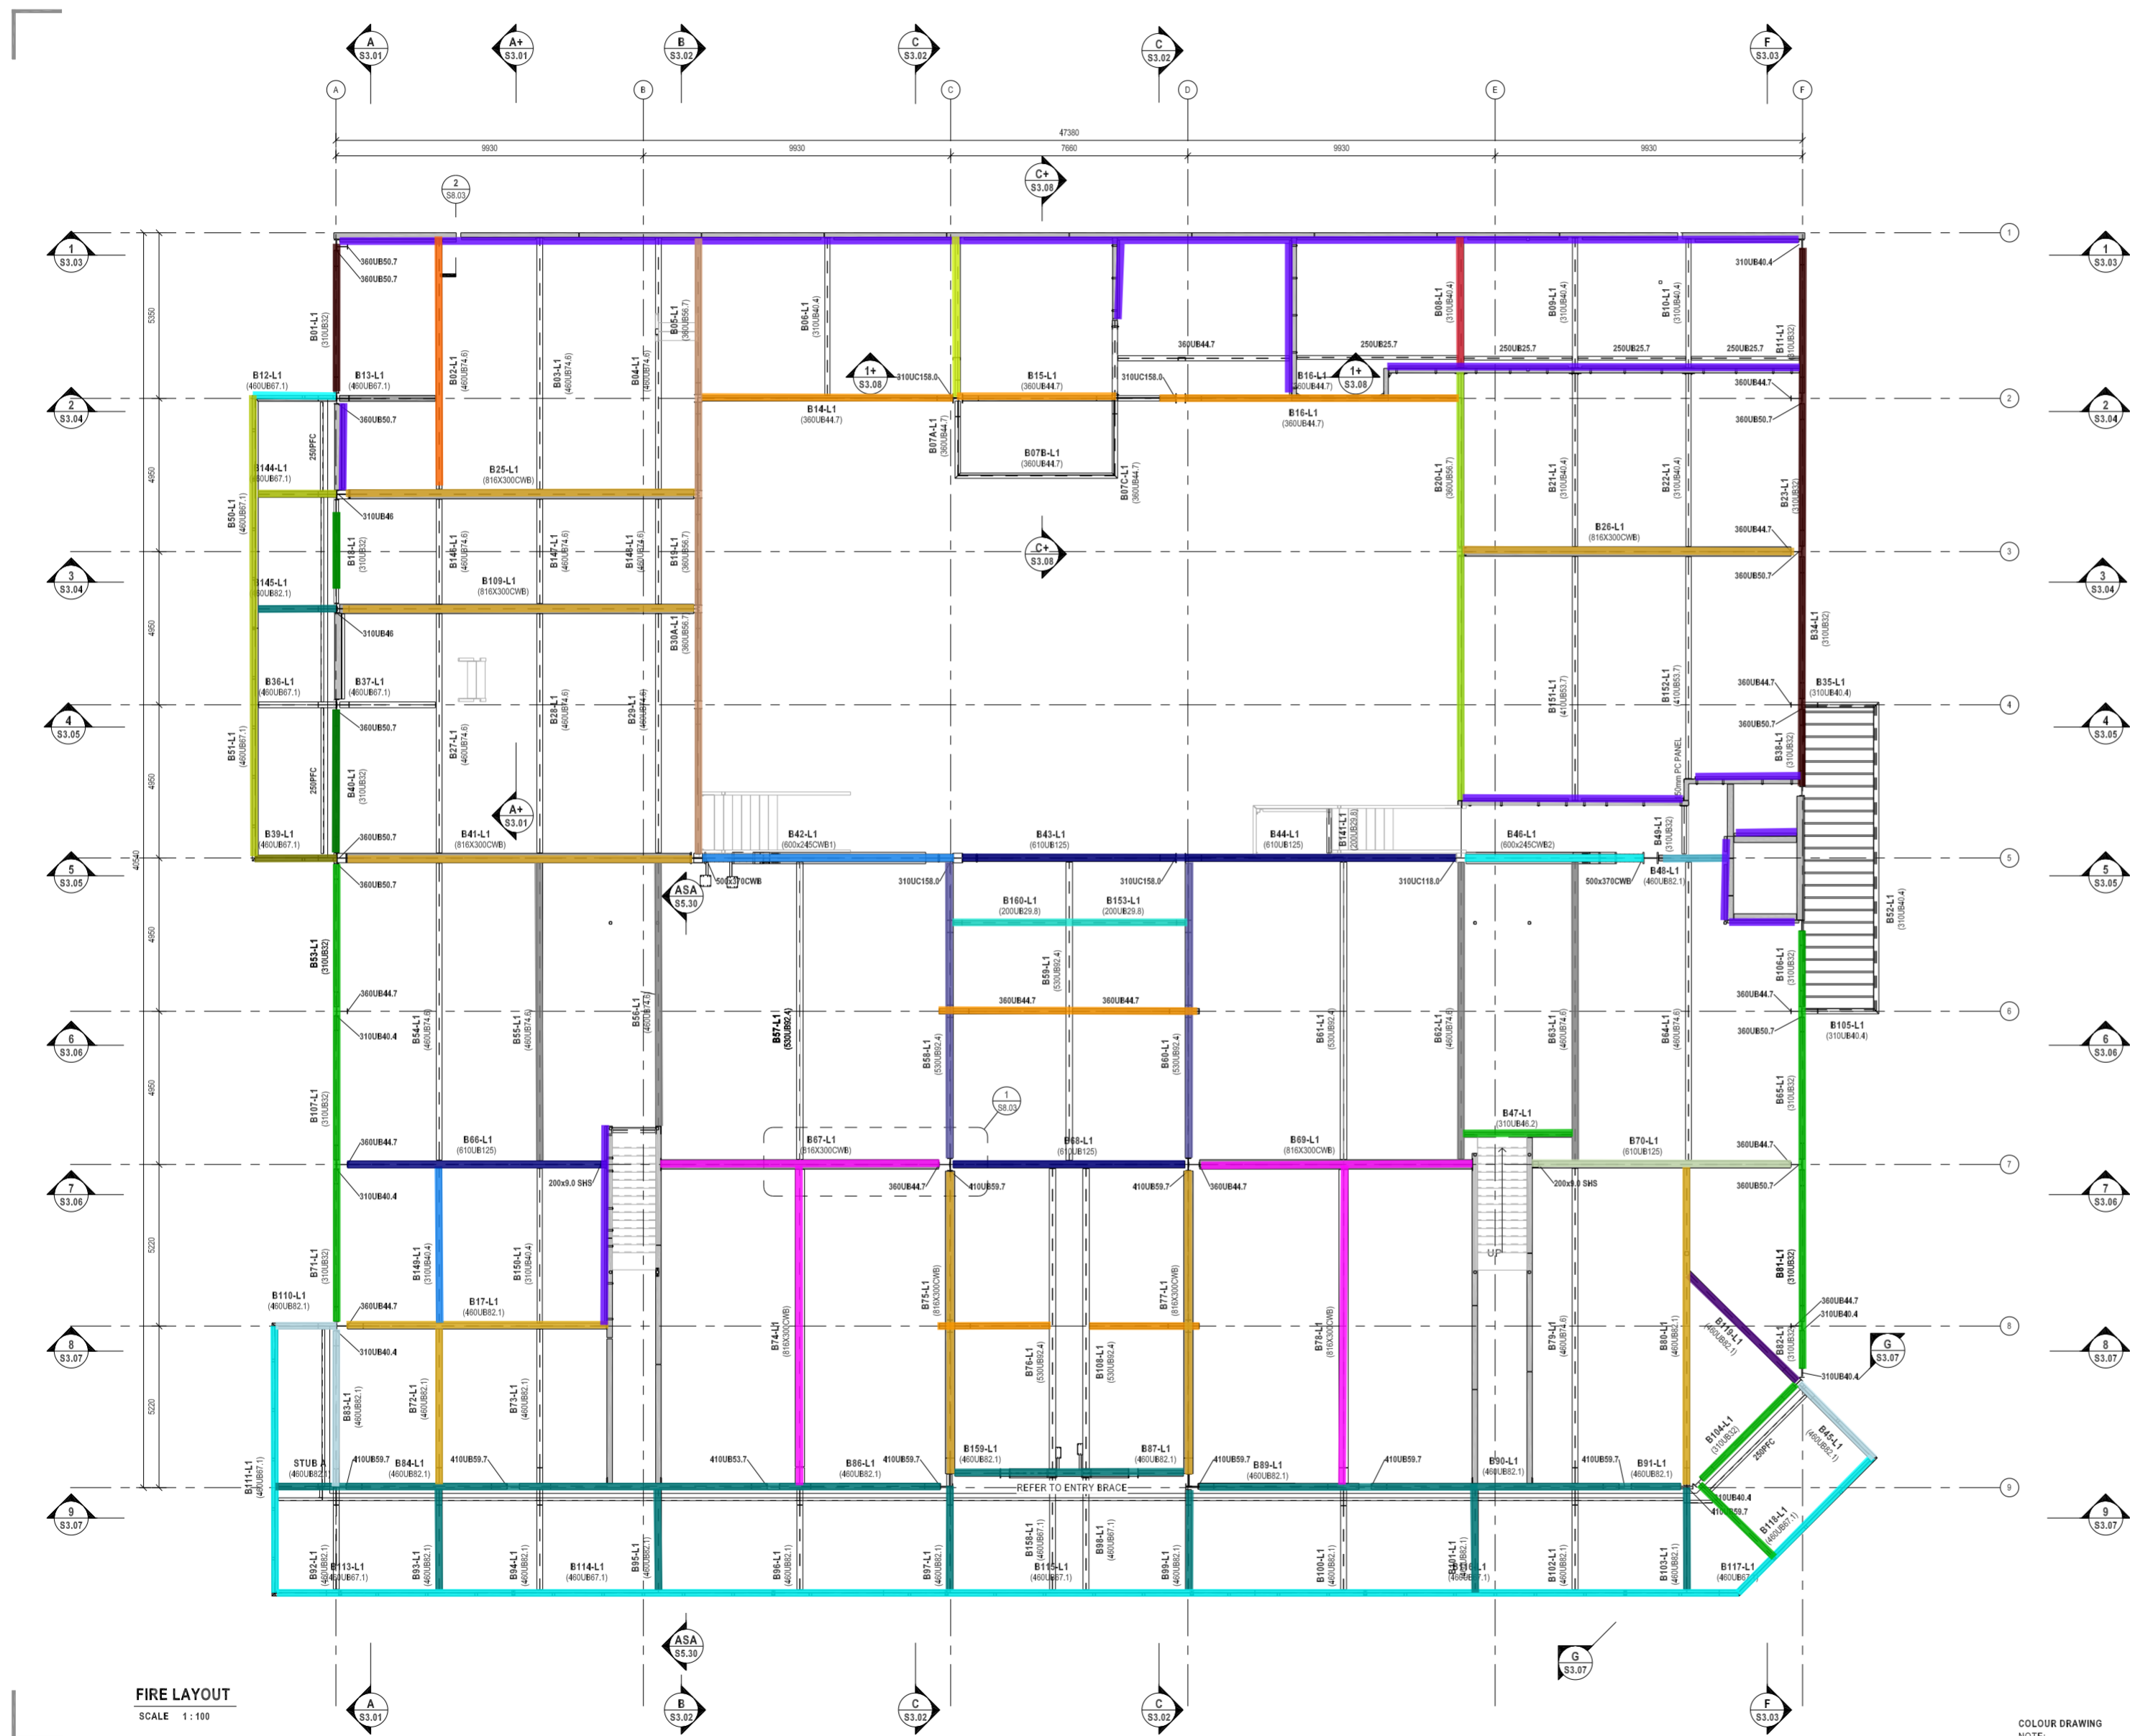

Legend

Standard/Beams EXT		
310UB32 @ 400c - EXT	5 m	
310UB32 @ 600c - EXT	7 m	
310UB32 @ 700c - EXT	22 m	
310UB32 @ 800c - EXT	39 m	
460UB67.1 @ 400c - EXT	3 m	
460UB67.1 @ 600c - EXT	15 m	
460UB67.1 @ 700c - EXT	3 m	
460UB67.1 @ 800c - EXT	65 m	
460UB82.1 @ 300c - EXT	7 m	
460UB82.1 @ 400c - EXT	13 m	
460UB82.1 @ 700c - EXT	47 m	
460UB82.1 @ 800c - EXT	10 m	
Standard/Beams		
100x10 EA @ 400c	94 m	
200UB29.8 @ 800c	8 m	
310UB40.4 @ 400c	5 m	
310UB40.4 @ 800c	4 m	
310UB46.2 @ 700c	4 m	
360UB44.7 @ 600c	5 m	
360UB44.7 @ 700c	8 m	
360UB44.7 @ 800c	30 m	
360UB56.7 @ 600c	14 m	
360UB56.7 @ 800c	20 m	
460UB67.1 @ 600c	8 m	
460UB74.6 @ 600c	37 m	
460UB82.1 @ 400c	24 m	
460UB82.1 @ 700c	2 m	
460UB82.1 @ 800c	5 m	
530UB92.4 @ 600c	19 m	
600X245 CWB1 @ 800c	8 m	
600X245CW2 @ 700c	6 m	
610UB125 @ 600c	8 m	
610UB125 @ 700c	8 m	
610UB125 @ 800c	23 m	
816X300CWB @ 700c	64 m	
816X300CWB @ 800c	38 m	



KIRKROBERTS.CO.NZ
Auckland | Tauranga | Christchurch

THIS DRAWING IS THE PROPERTY AND COPYRIGHT OF KIRK ROBERTS CONSULTING. THIS DRAWING IS NOT TO BE REPRODUCED OR COMMUNICATED TO A THIRD PARTY WITHOUT WRITTEN CONSENT (C) 2017

NOTES:

KIRK ROBERTS DRAWINGS ARE NOT TO BE USED AS SHOP DRAWINGS. SHOP DRAWINGS ARE TO BE PROVIDED FOR ALL PRECAST PANELS AND STRUCTURAL STEELWORK FOR REVIEW PRIOR TO FABRICATION. KIRK ROBERTS TAKES NO RESPONSIBILITY FOR THE SETOUT AND DIMENSIONS WHEN SHOP DRAWINGS HAVE NOT BEEN PROVIDED. ALL STRUCTURAL DRAWINGS ARE TO BE READ IN CONJUNCTION WITH ARCHITECTURAL AND ALL OTHER PROJECT DOCUMENTATION. ANY DISCREPANCIES SHALL BE NOTIFIED PRIOR TO ANY CONSTRUCTION OR FABRICATION.

CONTRACTOR TO VERIFY: ALL STRUCTURAL DRAWINGS ARE THE LATEST CONSTRUCTION ISSUE. ALL DIMENSIONS ON SITE PRIOR TO COMMENCING ANY WORK.

ALL HIGHLIGHTED ELEMENTS TO ACHIEVE 60 MINS FRR:

LIMITING TEMPERATURES

800 °C	
700 °C	
600 °C	
400 °C	
300 °C	

REV	DATE	ISSUED FOR	BY
C	29/06/18	CONSTRUCTION	TDB
B	23/01/18	TENDER ISSUE	JAM
A	19/12/17	CONSENT ISSUE	JAM

PROJECT
FARMERS MARKET

96 OXFORD TERRACE

CLIENT
RIVERSIDE LTD

TITLE
STRUCTURAL BEAM FIRE LAYOUT

REVIEWED BY: NMC 29/06/18

DESIGNED BY: RKW

DRAWN BY: JAM

SCALE: As indicated@A1 JOB NO: 161435

DRAWING NO: S8.01 REV: C

CONSTRUCTION



COLOUR DRAWING
NOTE: THIS MUST BE PRINTED IN COLOUR